



PLOTTED: Friday, July 26, 2019 @ 09:23AM

J:\PROJECTS\2018\1801010315_COW_2ND ST. BRIDGE AT BROOKSIDE\CAD\SHOTS\05 CIVIL\BRIDGE\180315-CAD\RAIL\DETAILS.DWG

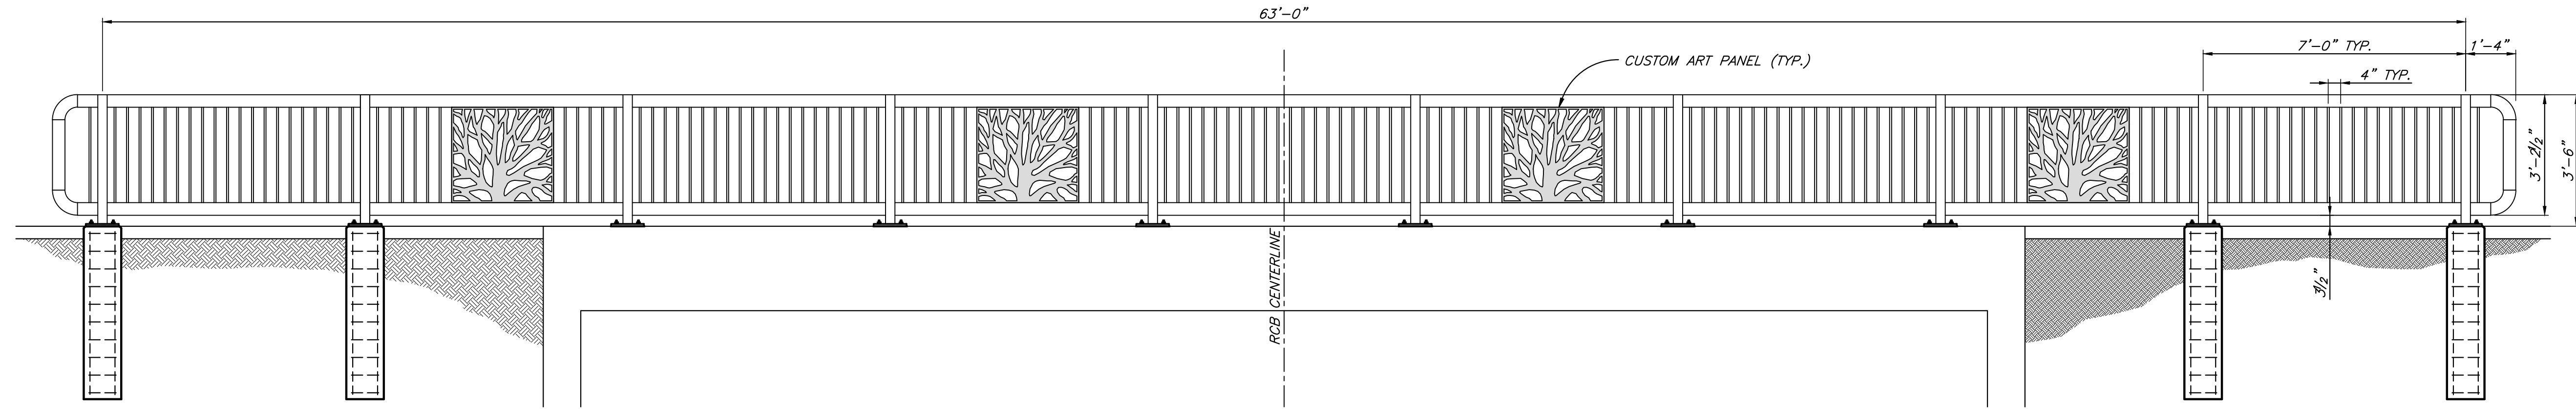

RAIL PANEL LAYOUT (NORTH & SOUTH SIDES)
No scale

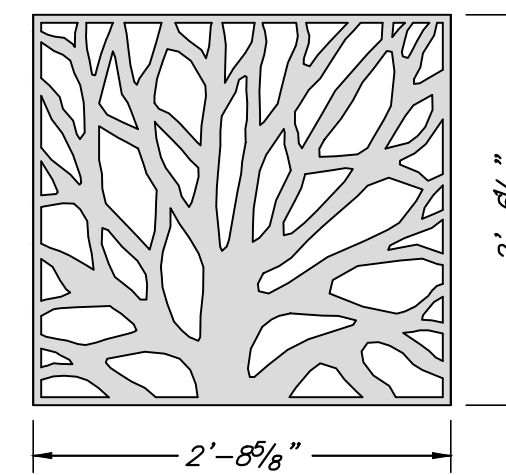

CUSTOM ART PANEL
No scale

NOTE: PANEL SHALL BE 1/2" THICK STEEL PLATE. WELD TOP AND BOTTOM OF PANEL FOR ATTACHMENT TO RAIL. GRIND SMOOTH. CUSTOM ART PANEL LINEWORK IS AVAILABLE DIGITALLY FOR FABRICATOR'S USE. CONTACT MKEC ENGINEERING, INC. TO OBTAIN DIGITAL FILE.

CONSTRUCTION PLANS FOR
2ND STREET BRIDGE AT BROOKSIDE
WICHITA, KS

©2019
MKEC Engineering
All Rights Reserved
www.mkec.com
These drawings and their contents, including, but not limited to, all concepts, designs, & ideas are the exclusive property of MKEC Engineering (MKEC), and may not be used or reproduced in any way without the express consent of MKEC.

**PEDESTRIAN
HANDRAIL
DETAIL 2**

PROJECT NO.	472-85435	
DATE	JULY 2019	
SCALE	N.T.S.	
DESIGNED	DRAWN	CHECKED
XXX	XXX	XXX

NO.	REVISION	DATE