


PLOTTED: Friday, July 26, 2019 @ 08:27AM


J:\PROJECTS\2018\1801010315\_COW\_2ND ST. BRIDGE AT BROOKSIDE\180315 CAD\SHOTS\05 CIVIL\PAV180315\_ES01.DWG

CONSTRUCTION PLANS FOR  
**2ND STREET BRIDGE AT BROOKSIDE**  
WICHITA, KS

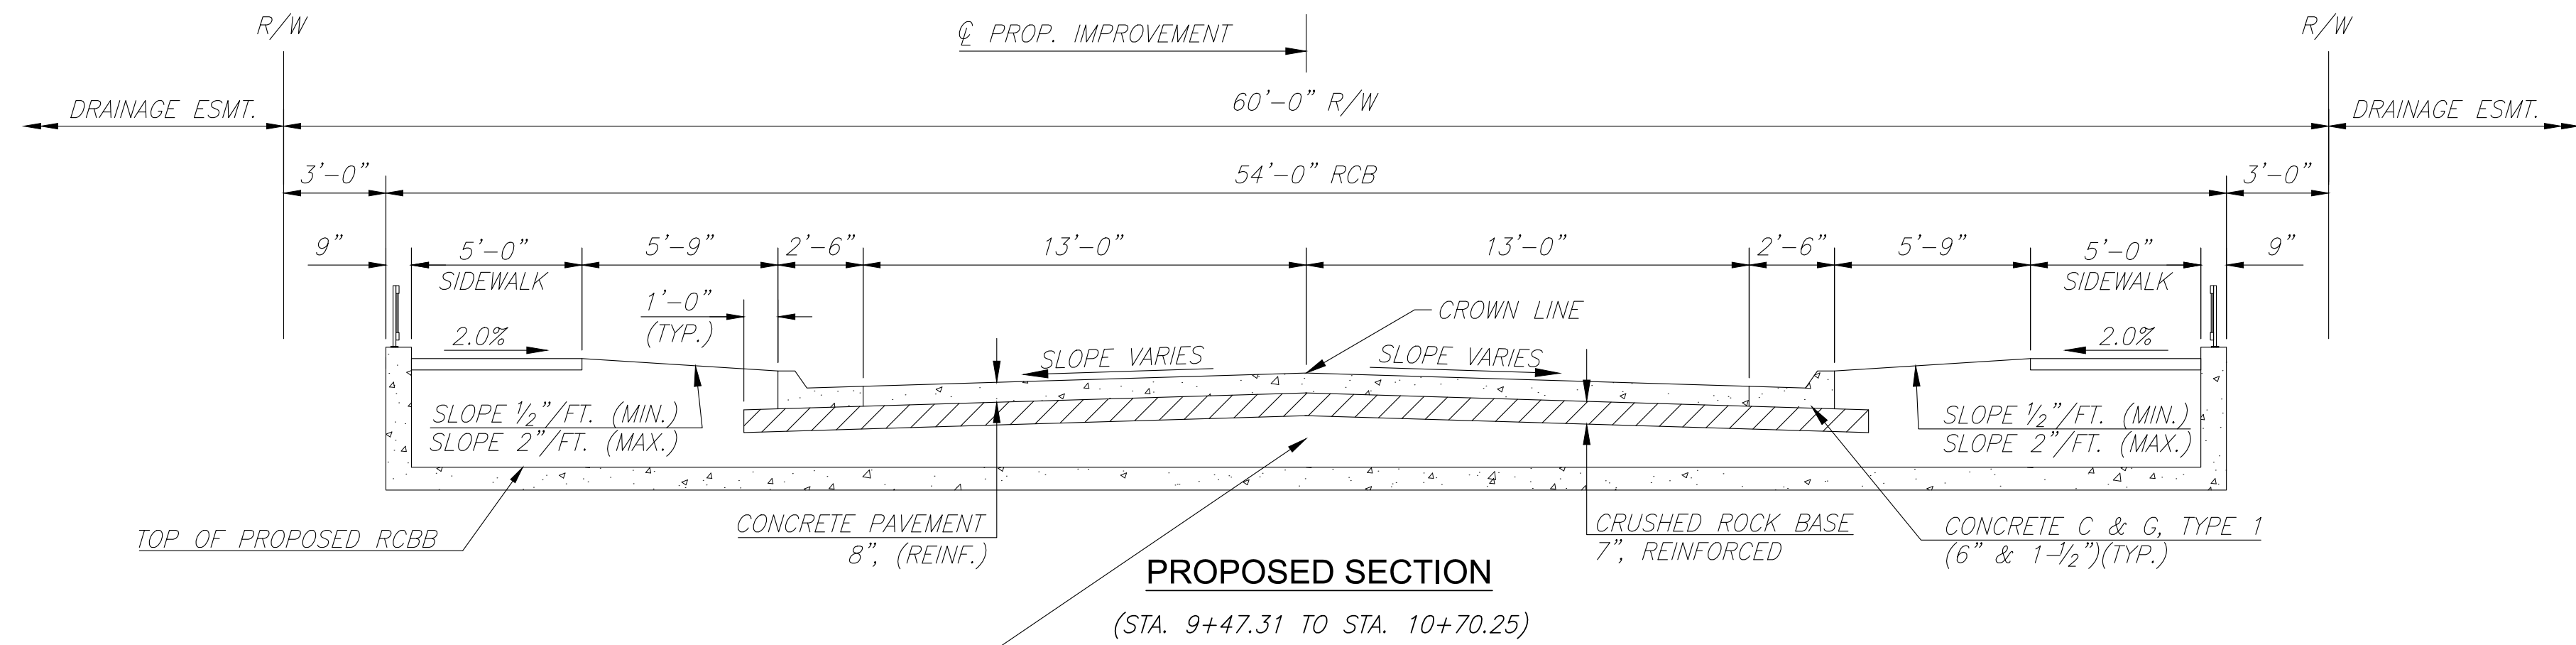

The space between the top of the RCB and the bottom of the crushed rock base may be backfilled with crushed rock base at the contractor's option. Cost is subsidiary to the RCB.

NOTE: EXISTING STREET DIMENSIONS MAY VARY SLIGHTLY AT EACH END OF THE PROJECT FROM THE TYPICAL SECTION. ADJUST THE PROPOSED PAVEMENT AND CURBS TO MATCH EXISTING.

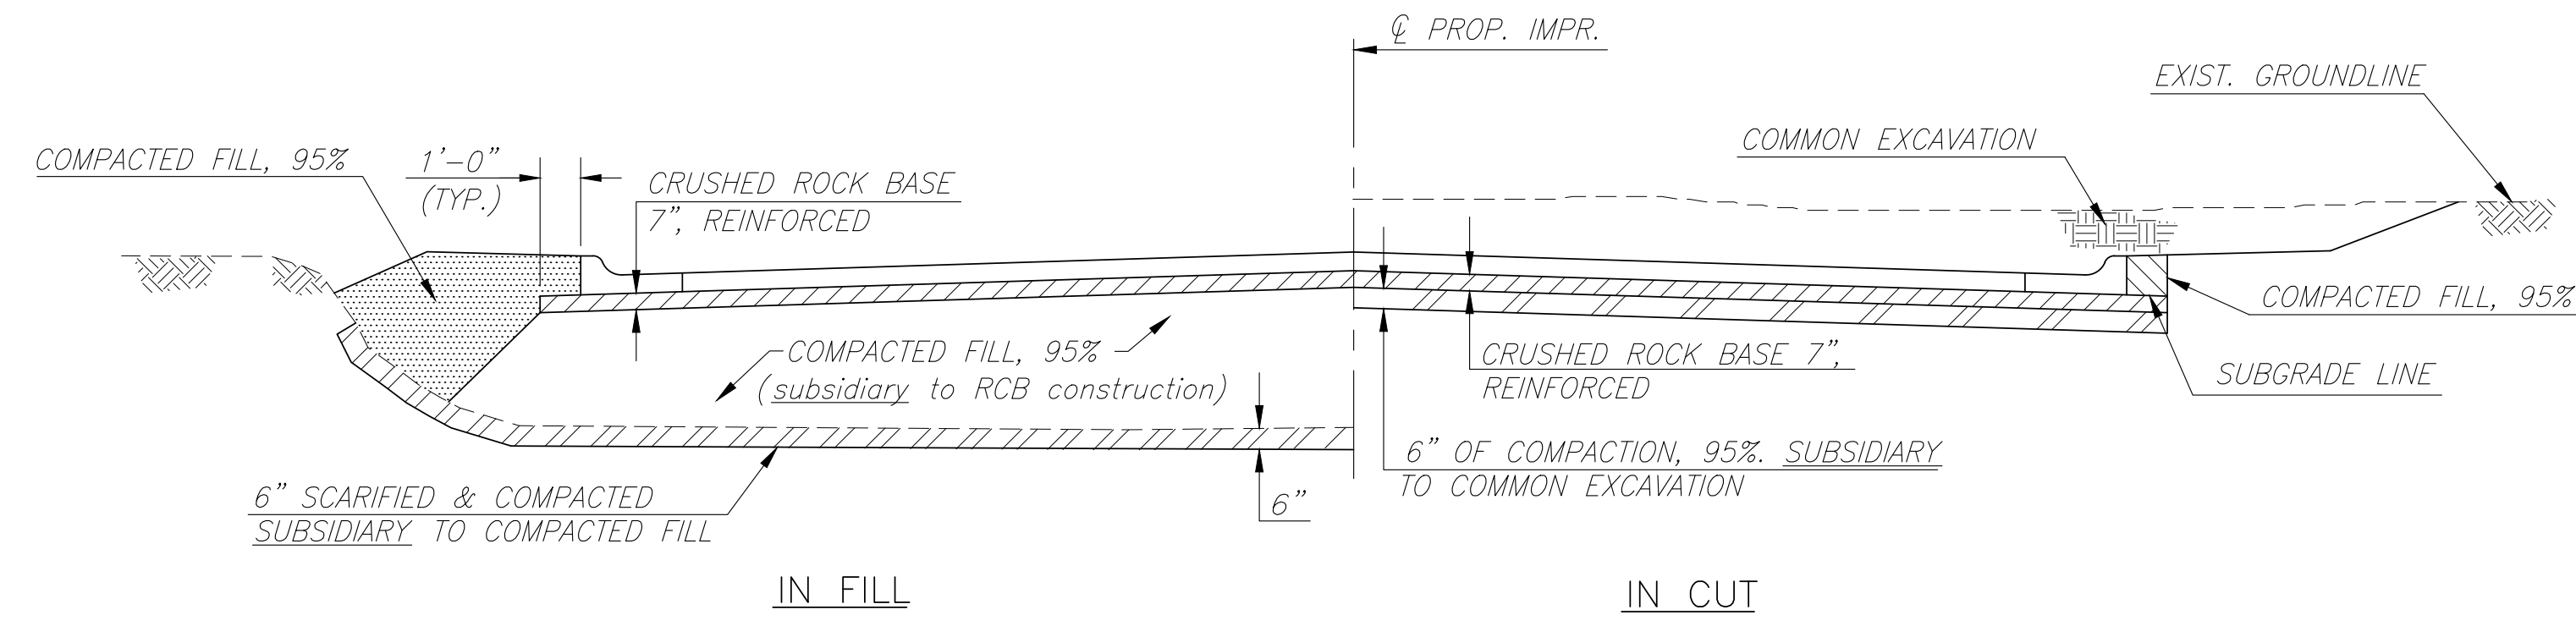

©2019 MKEC Engineering All Rights Reserved www.mkec.com  
These drawings and their contents, including, but not limited to, all concepts, designs, & ideas are the exclusive property of MKEC Engineering (MKEC), and may not be used or reproduced in any way without the express consent of MKEC.

**TYPICAL SECTIONS**

PROJECT NO.	472-85435	
DATE	JULY 2019	
SCALE	NTS	
DESIGNED	DRAWN	CHECKED
JRA	BKS	JRA

NO.	REVISION	DATE