

PLOTTED: Thursday, July 25, 2019 @ 02:09PM



J:\PROJECTS\2019\1801010215_COW_2ND ST. BRIDGE AT BROOKSIDE\180316 CAD\SHS\06 CIVIL\SWIS\18315-0P-01.DWG



CONSTRUCTION PLANS FOR
2ND STREET BRIDGE AT BROOKSIDE
 WICHITA, KS

NOTE:
 CONTRACTOR TO VERIFY THE DEPTH
 AND LOCATION OF EXISTING UTILITIES
 PRIOR TO CONSTRUCTION.


NOTE:
 CONTRACTOR SHALL CONFIRM
 LOCATION AND DEPTH OF WATER
 LINE PRIOR TO MANUFACTURE
 OF MANHOLE AND INLET.

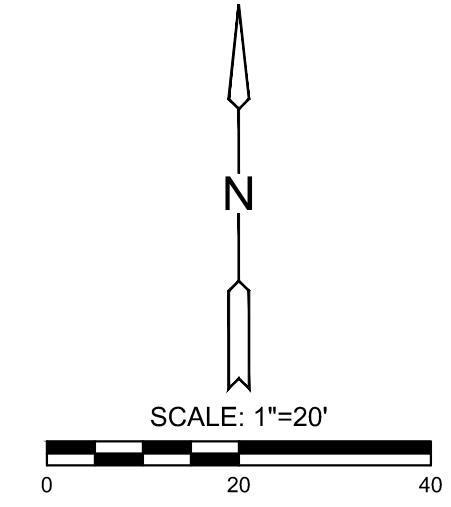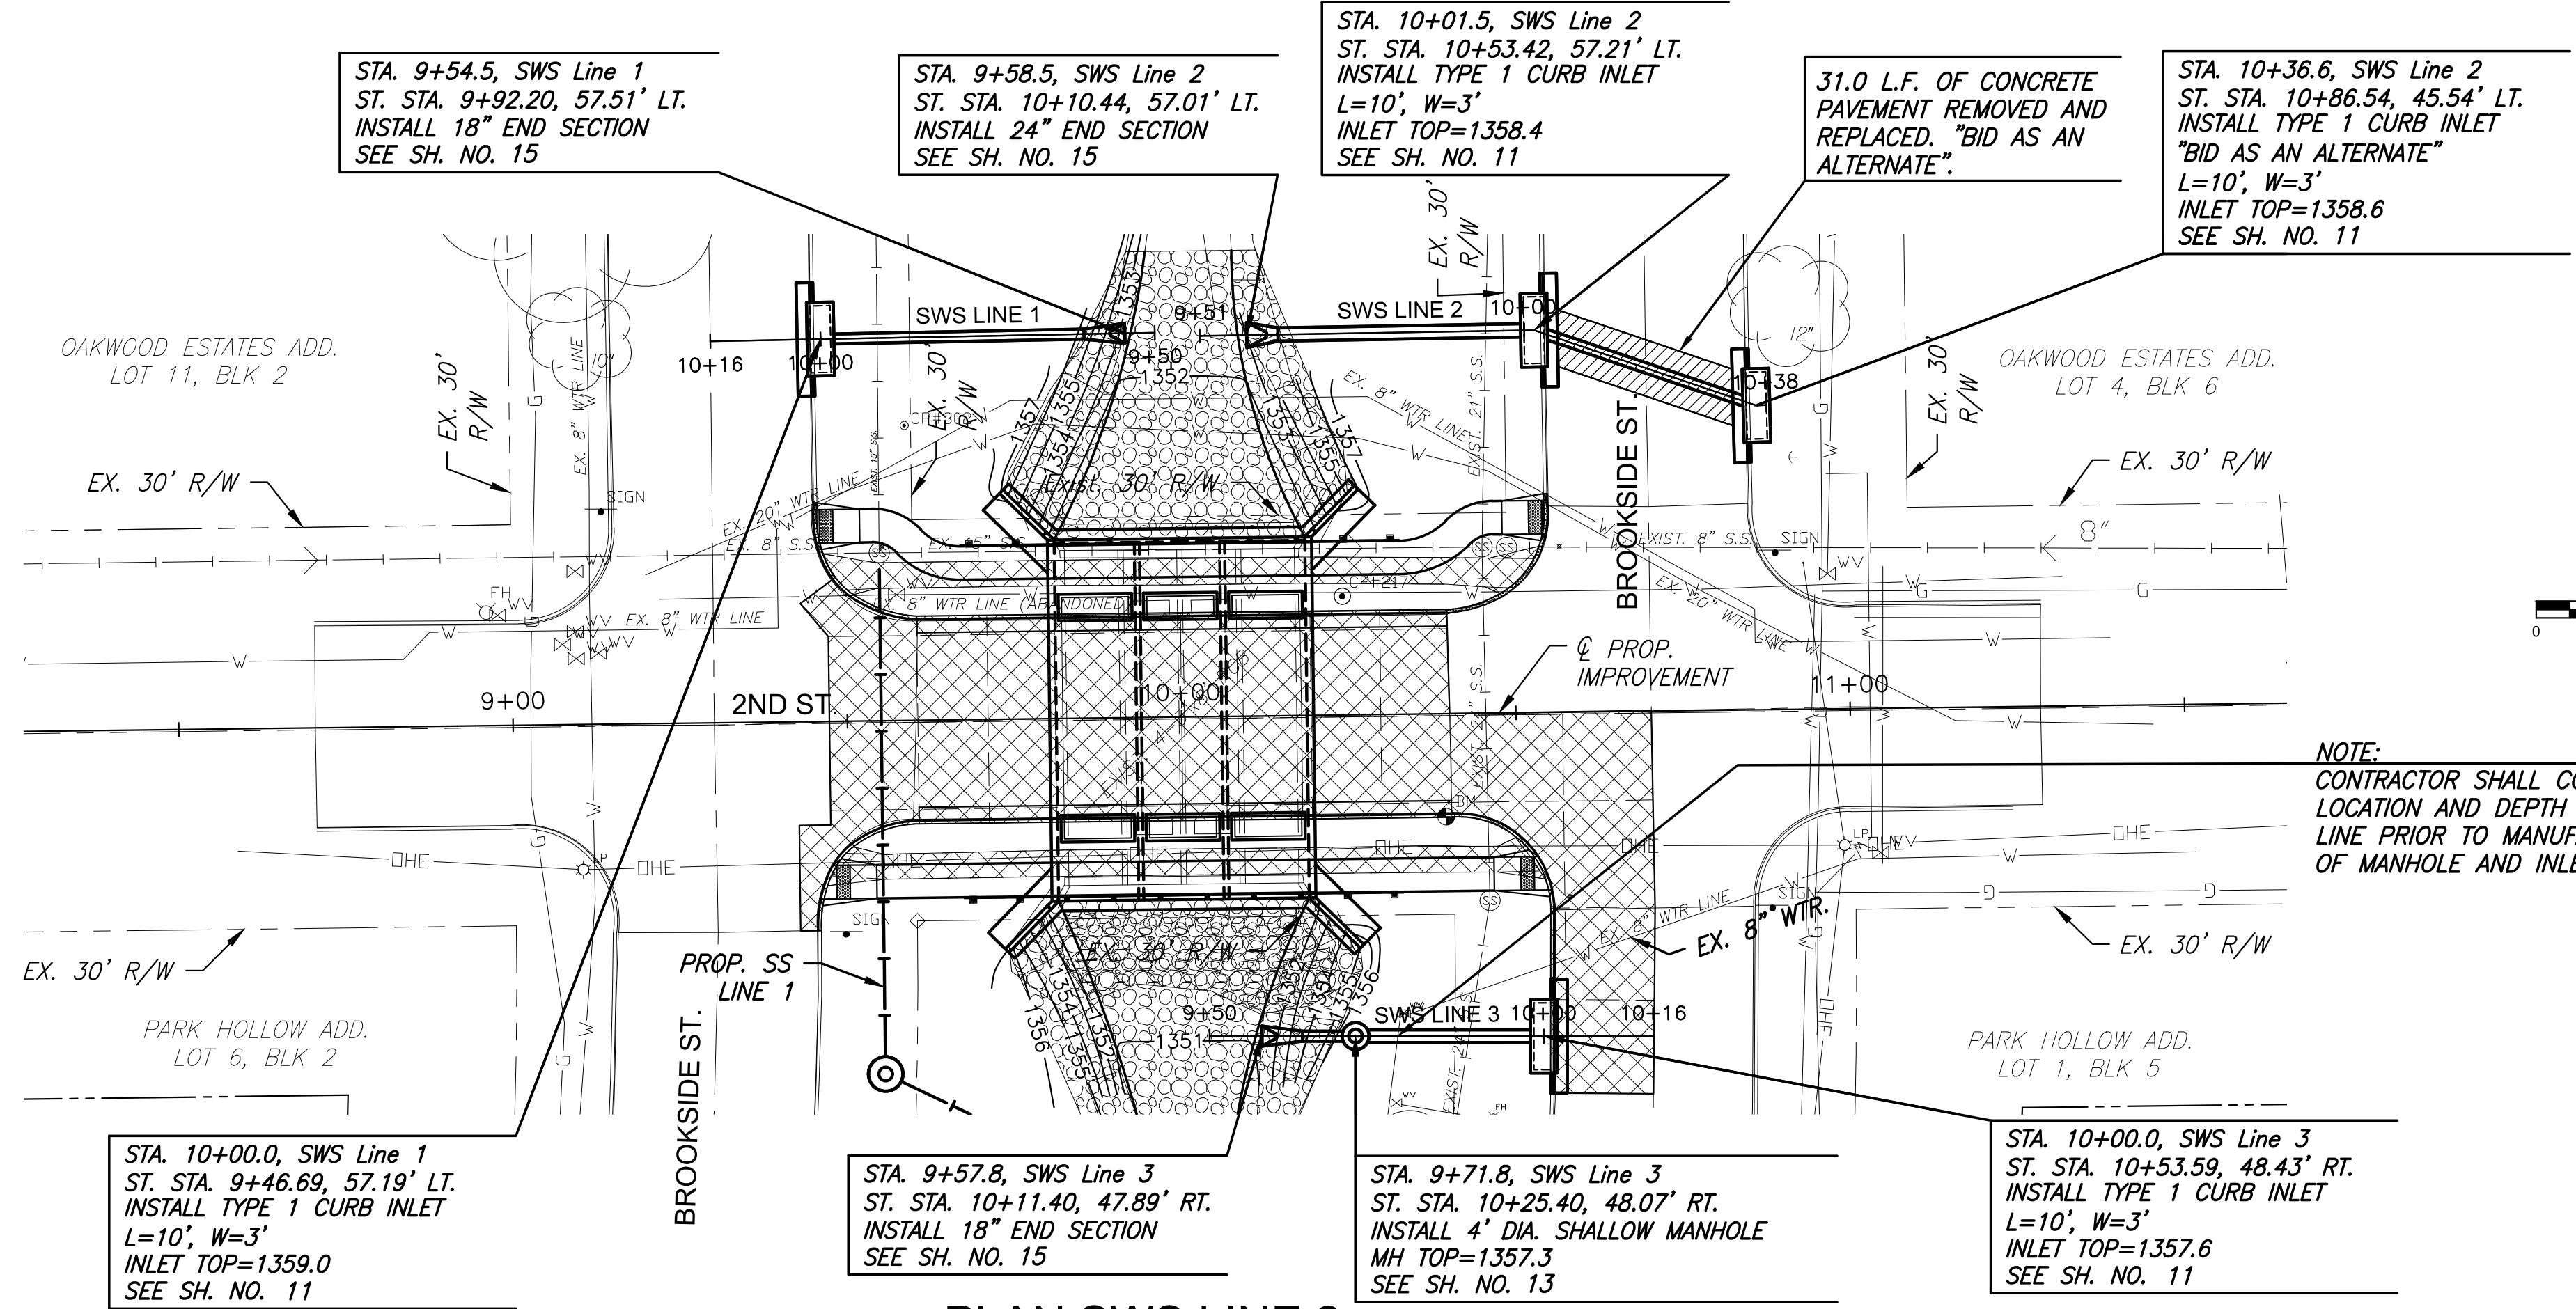


LEGEND

	Pvmt./Walk Remove and Replace
	Pvmt. Remove and Replace. "Bid as an Alternate".


PLAN SWS LINE 1
 PROFILE SWS LINE 1

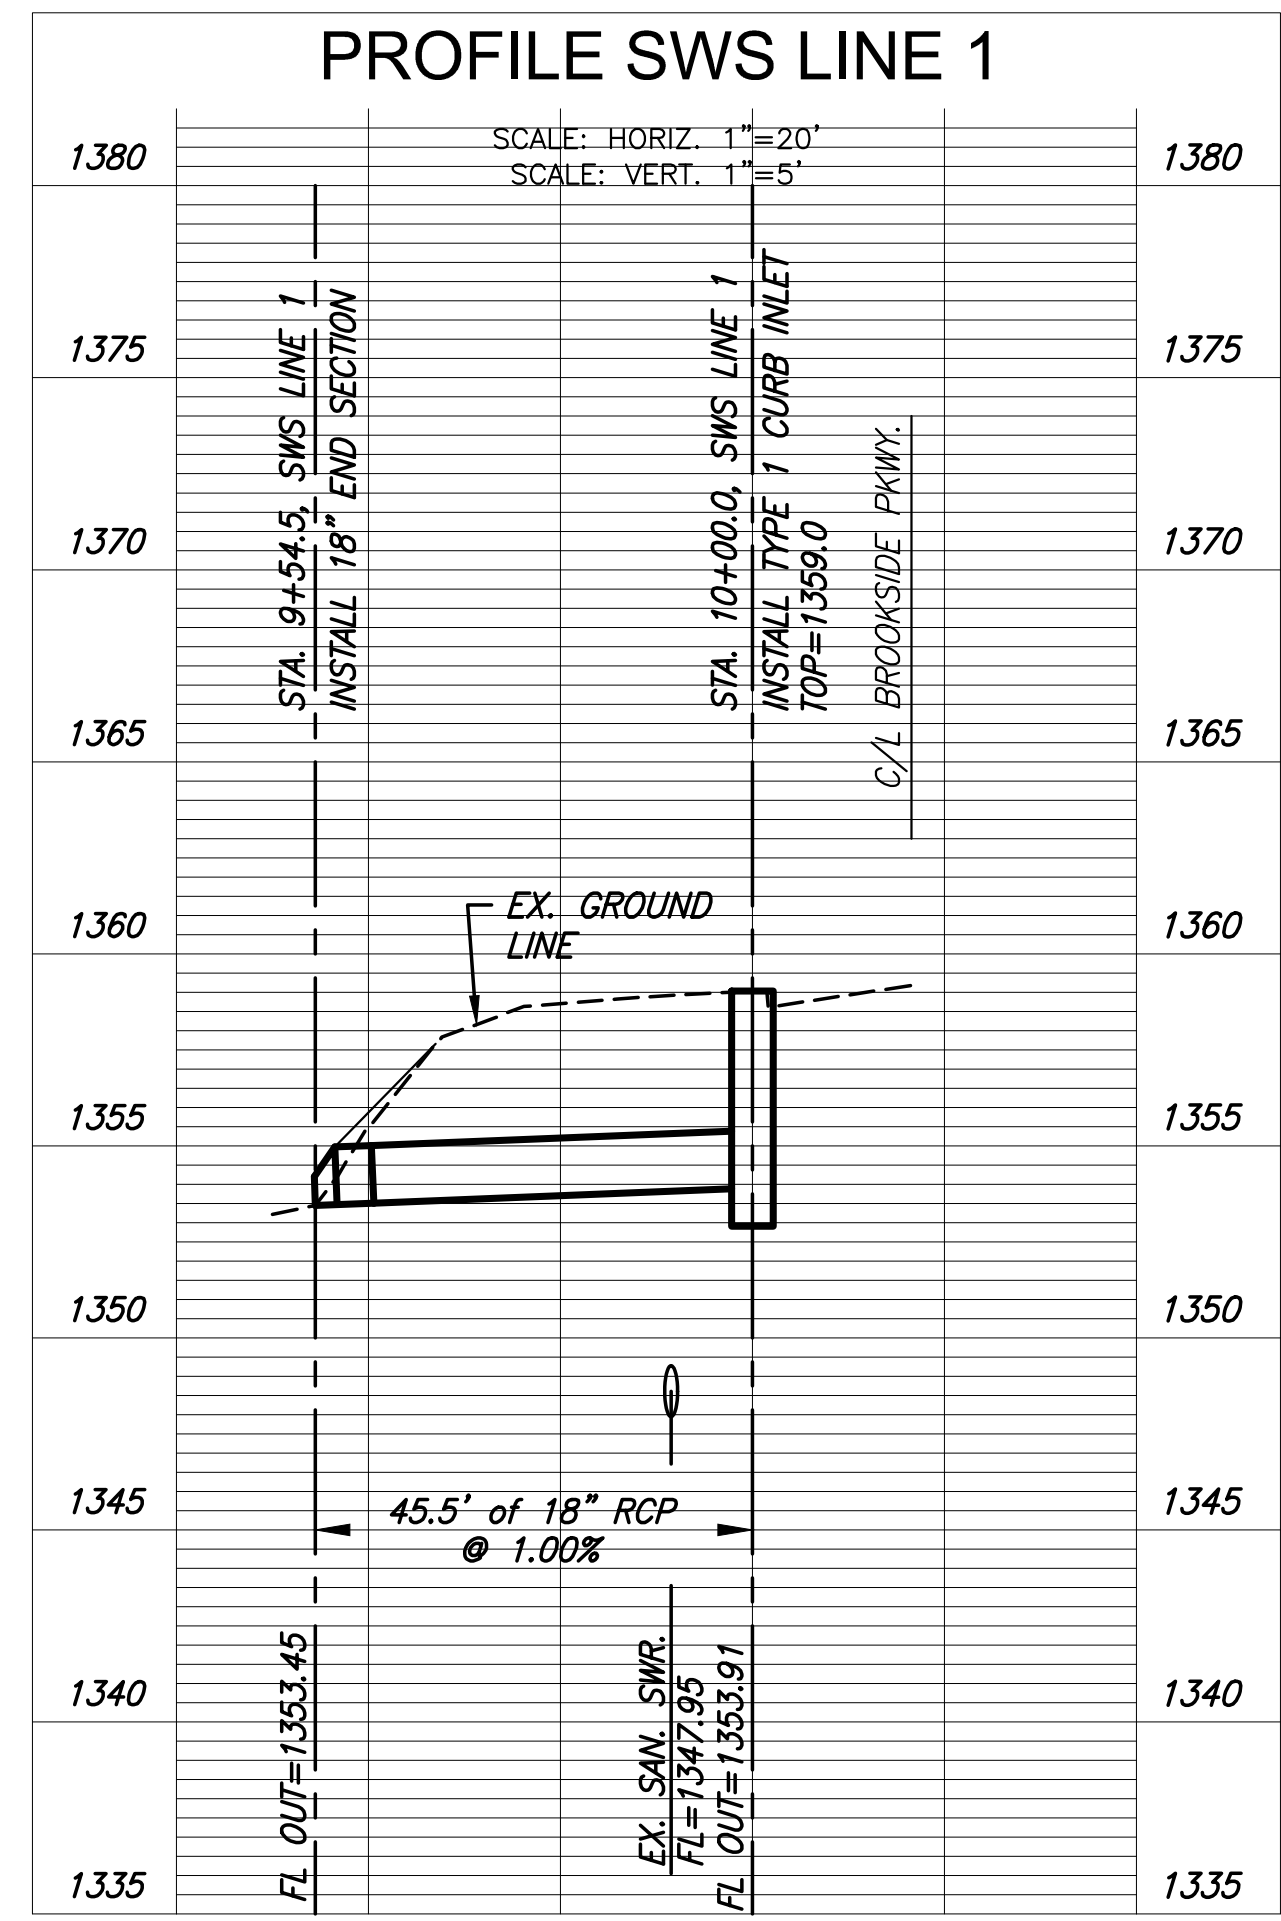

PLAN SWS LINE 2
 PROFILE SWS LINE 2

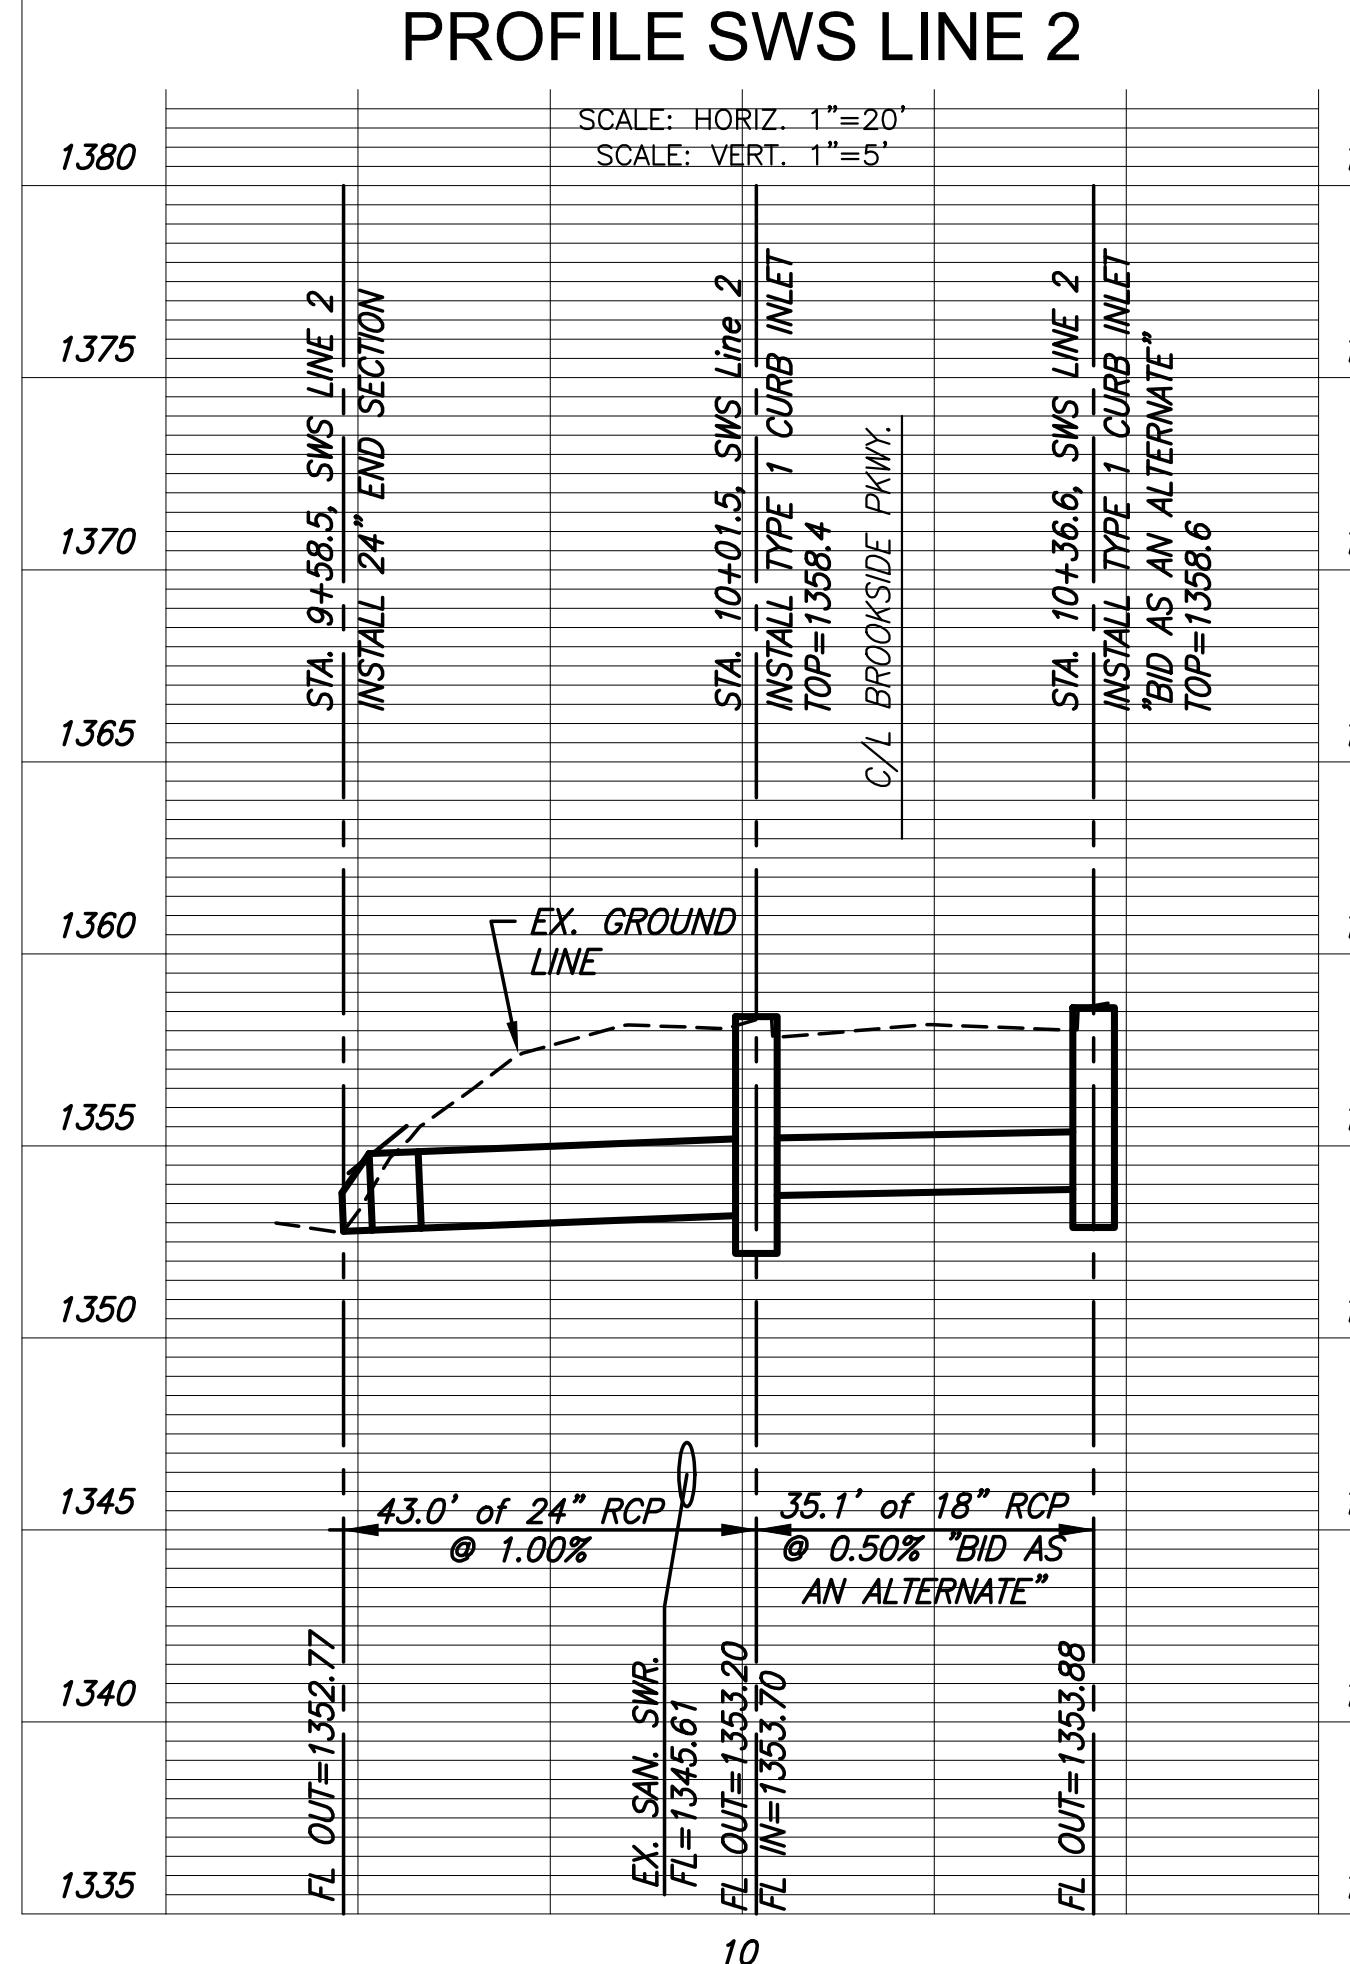

PLAN SWS LINE 3
 PROFILE SWS LINE 3

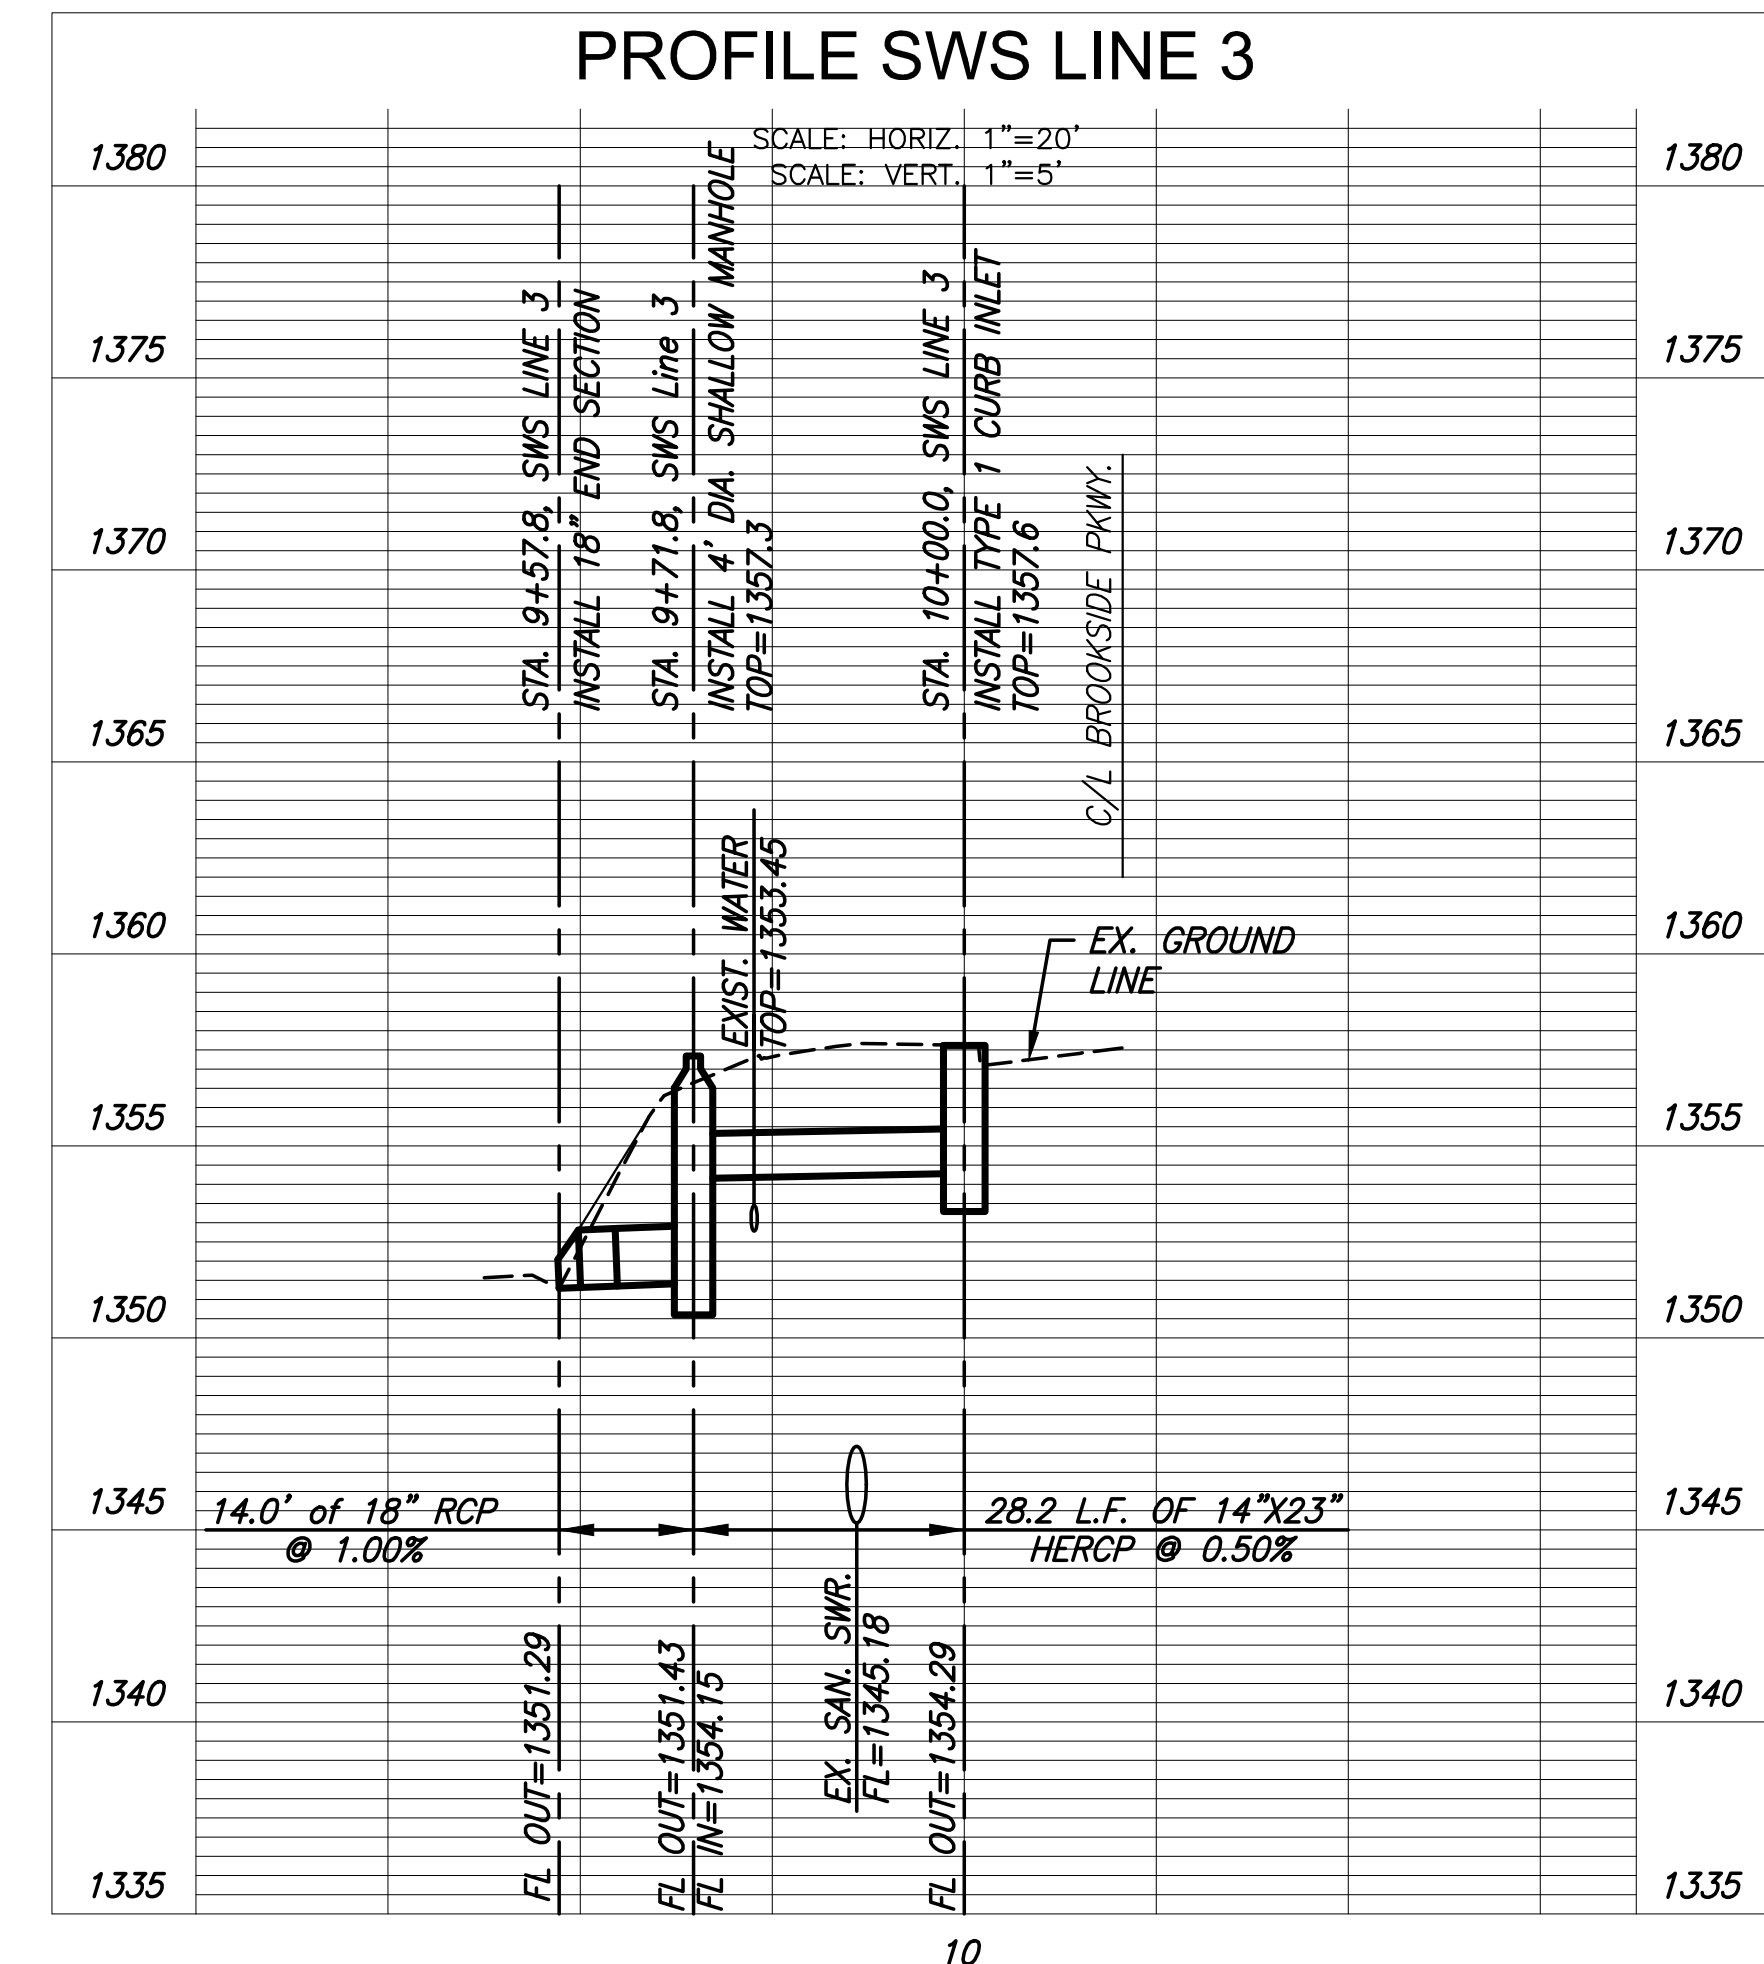

©2019 MKEC Engineering All Rights Reserved www.mkec.com
 These drawings and their contents, including, but not limited to, all concepts, designs, & ideas are the exclusive property of MKEC Engineering (MKEC), and may not be used or reproduced in any way without the express consent of MKEC.

STORM SEWER PLAN & PROFILE

PROJECT NO.	472-85435
DATE	JULY 2019
SCALE	1"=20'
DESIGNED	JRA
DRAWN	WNJ
CHECKED	JRA

NO.	REVISION	DATE