



PLOTTED: Friday, July 26, 2019 @ 09:33AM


J:\PROJECTS\2019\1801010316\_COW\_DOUGLAS ST. BRIDGE AT BROOKSIDE\_180318\CAD\SHOTS\06 CIVIL\BRIDGE\18316-HANDRAIL DETAILS.DWG

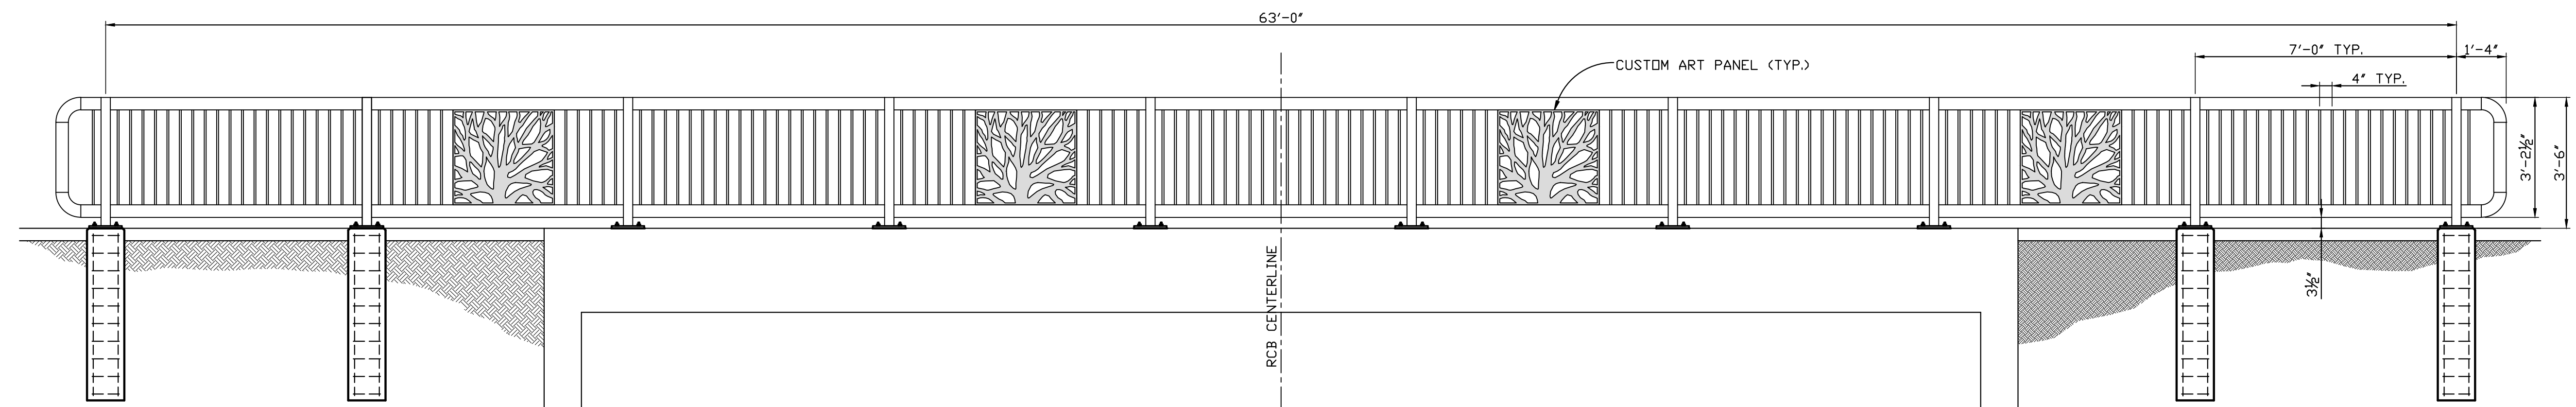

RAIL PANEL LAYOUT (NORTH SIDE)  
No scale

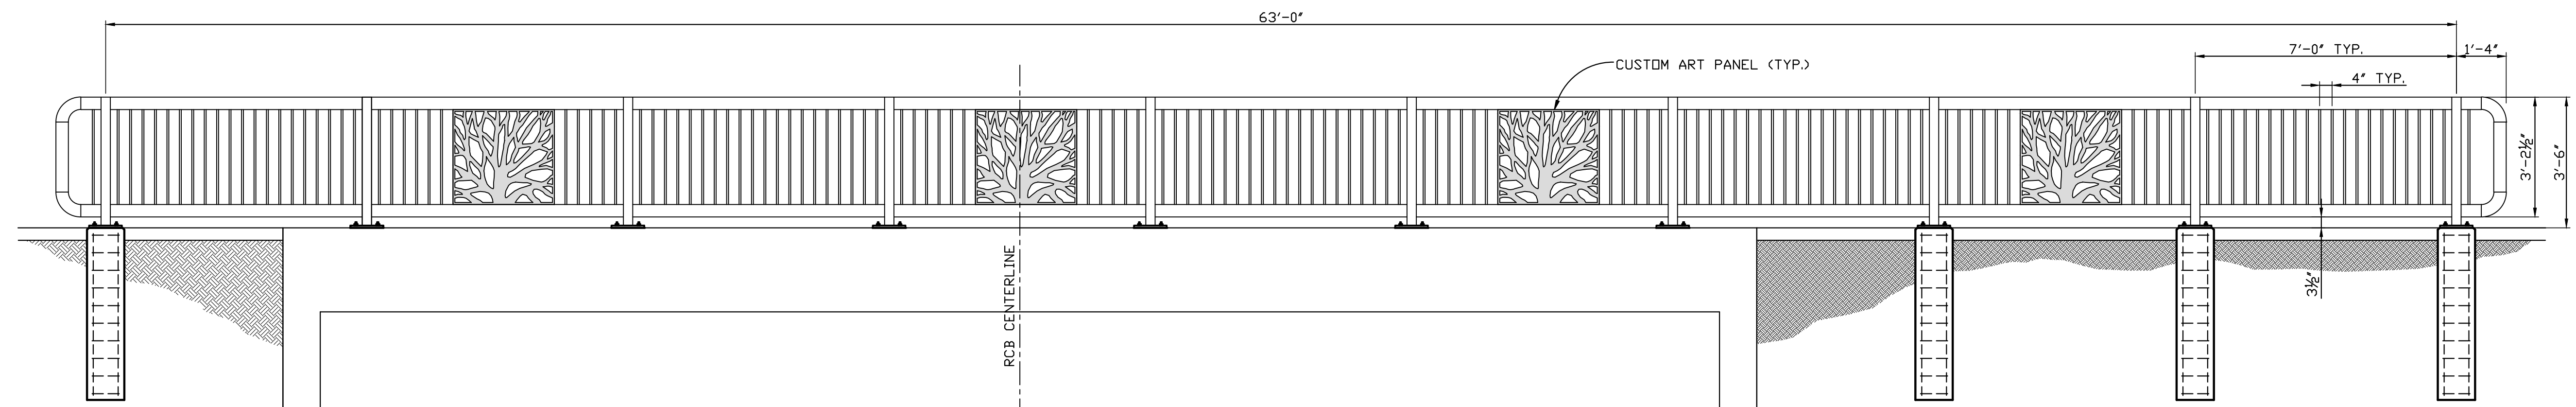

RAIL PANEL LAYOUT (SOUTH SIDE)  
No scale

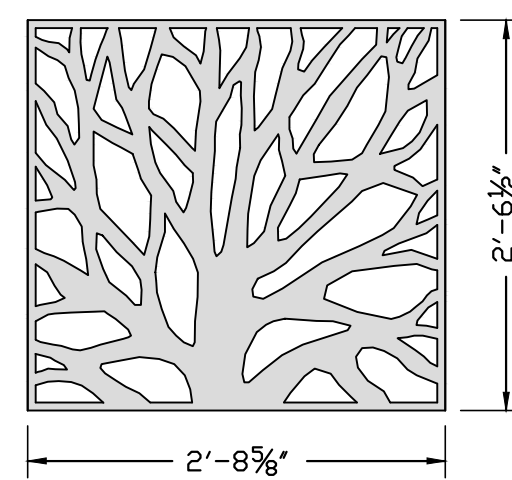

CUSTOM ART PANEL  
No scale

NOTE: PANEL SHALL BE 1/2" THICK STEEL PLATE. WELD TOP AND BOTTOM OF PANEL FOR ATTACHMENT TO RAIL. GRIND SMOOTH. CUSTOM ART PANEL LINEWORK IS AVAILABLE DIGITALLY FOR FABRICATOR'S USE. CONTACT MKEC ENGINEERING, INC. TO OBTAIN DIGITAL FILE.

©2019  
MKEC Engineering  
All Rights Reserved  
www.mkec.com  
These drawings and their contents, including, but not limited to, all concepts, designs, & ideas are the exclusive property of MKEC Engineering (MKEC), and may not be used or reproduced in any way without the express consent of MKEC.

PEDESTRIAN  
HANDRAILS  
DETAILS 2

PROJECT NO.	472-85436	
DATE	JULY 2019	
SCALE	N.T.S.	
DESIGNED	DRAWN	CHECKED
XXX	XXX	XXX

NO.	REVISION	DATE