
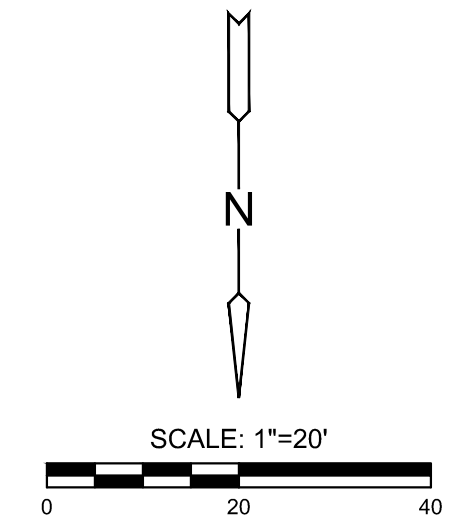



CONSTRUCTION PLANS FOR  
**DOUGLAS STREET BRIDGE AT BROOKSIDE**  
WICHITA, KS

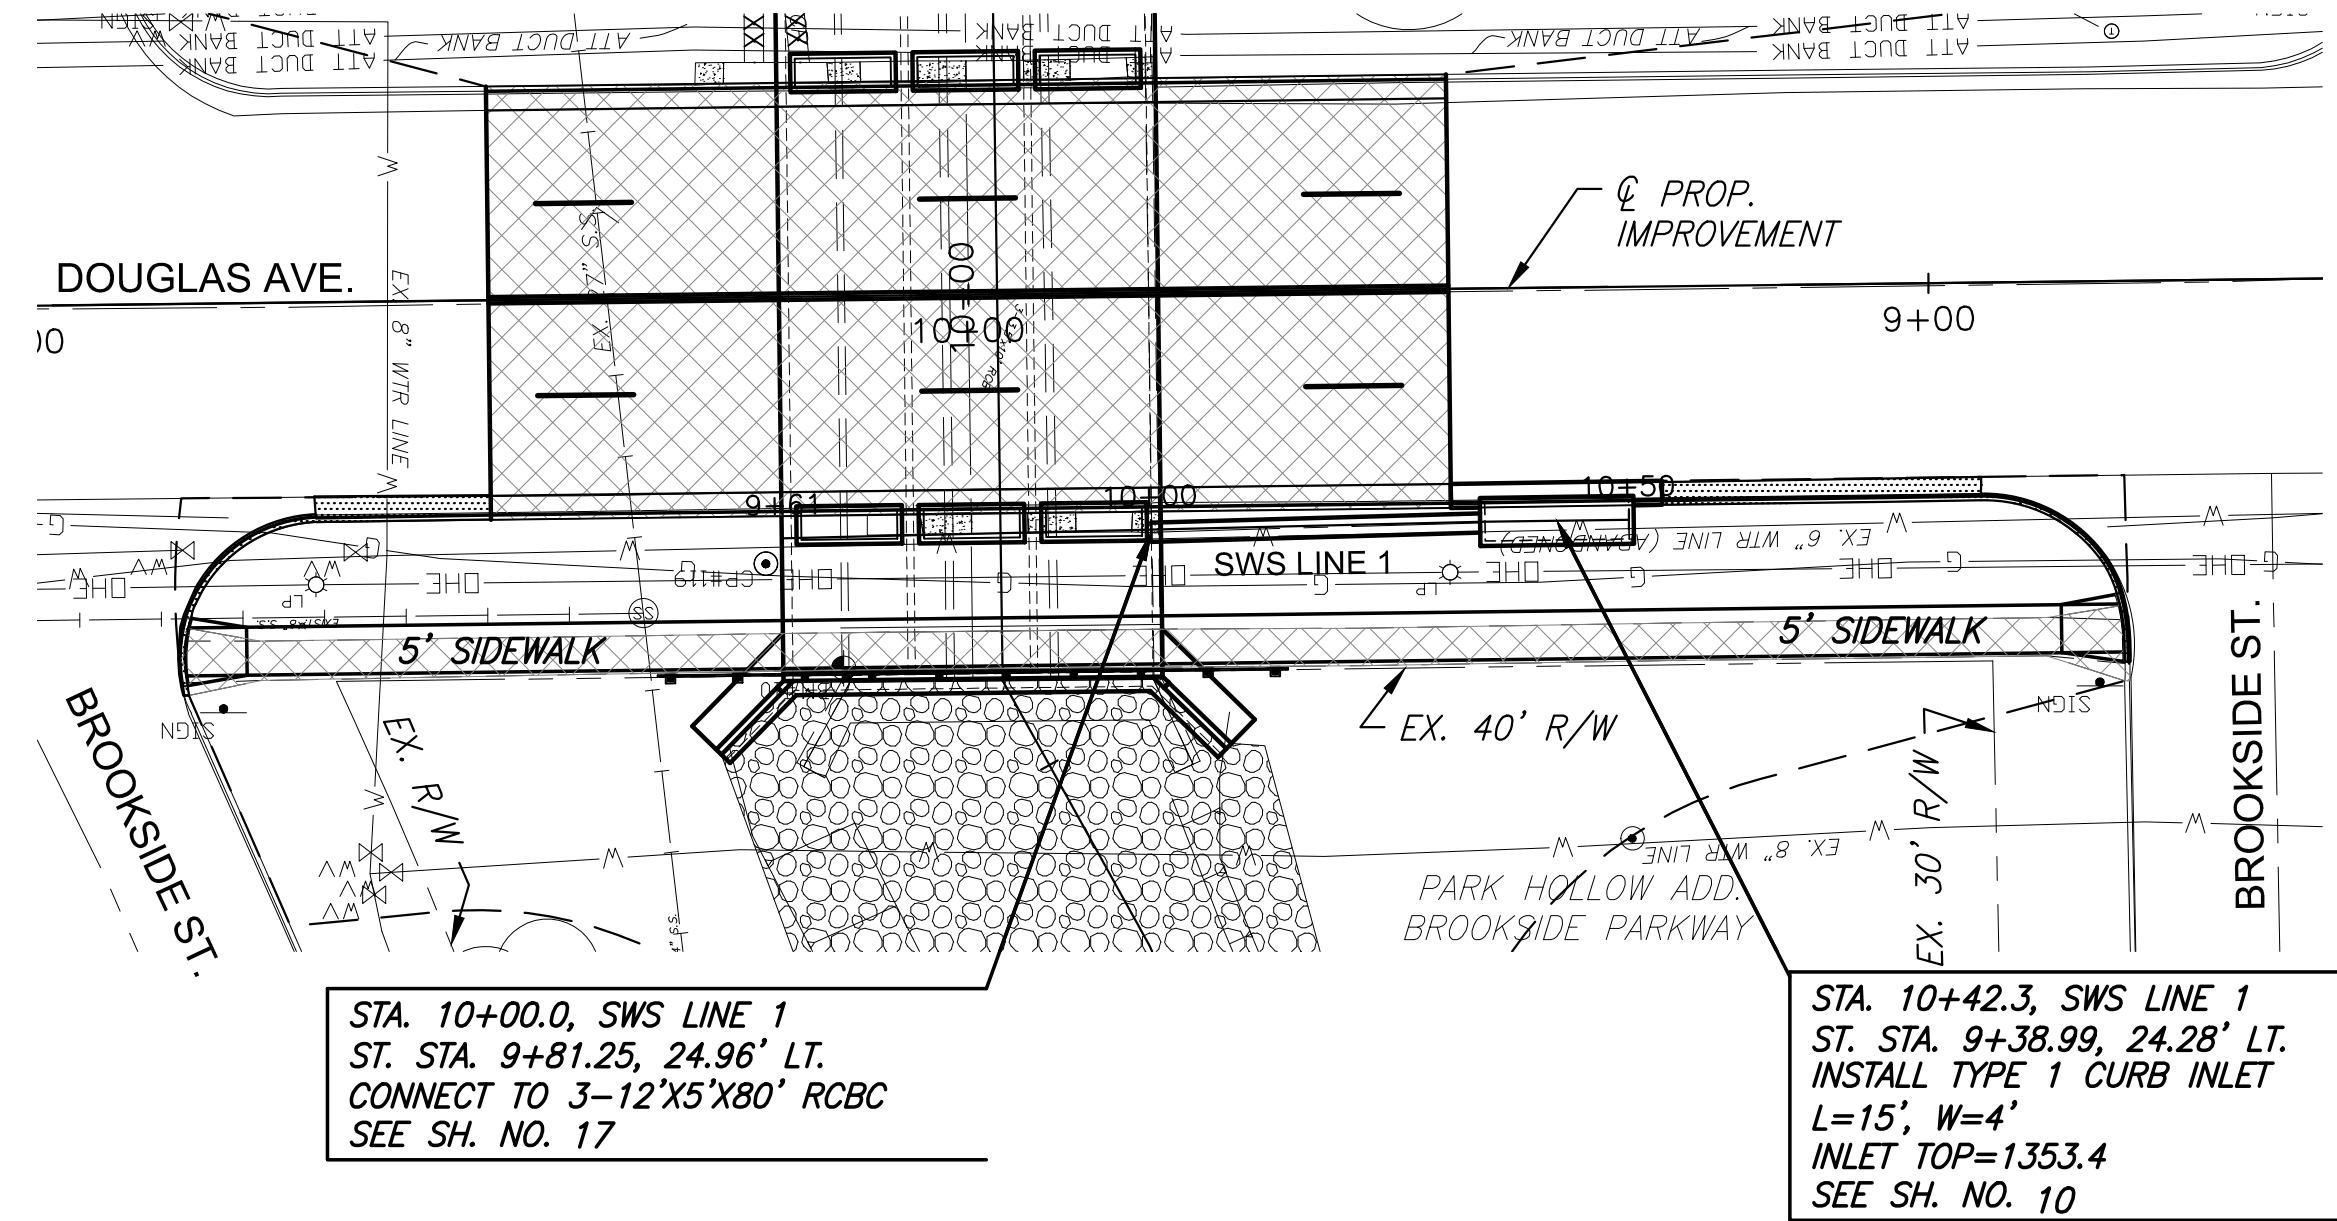

**LEGEND**

 Pvmt./Walk Remove and Replace

**PLAN SWS LINE 1**  
**PROFILE SWS LINE 1**

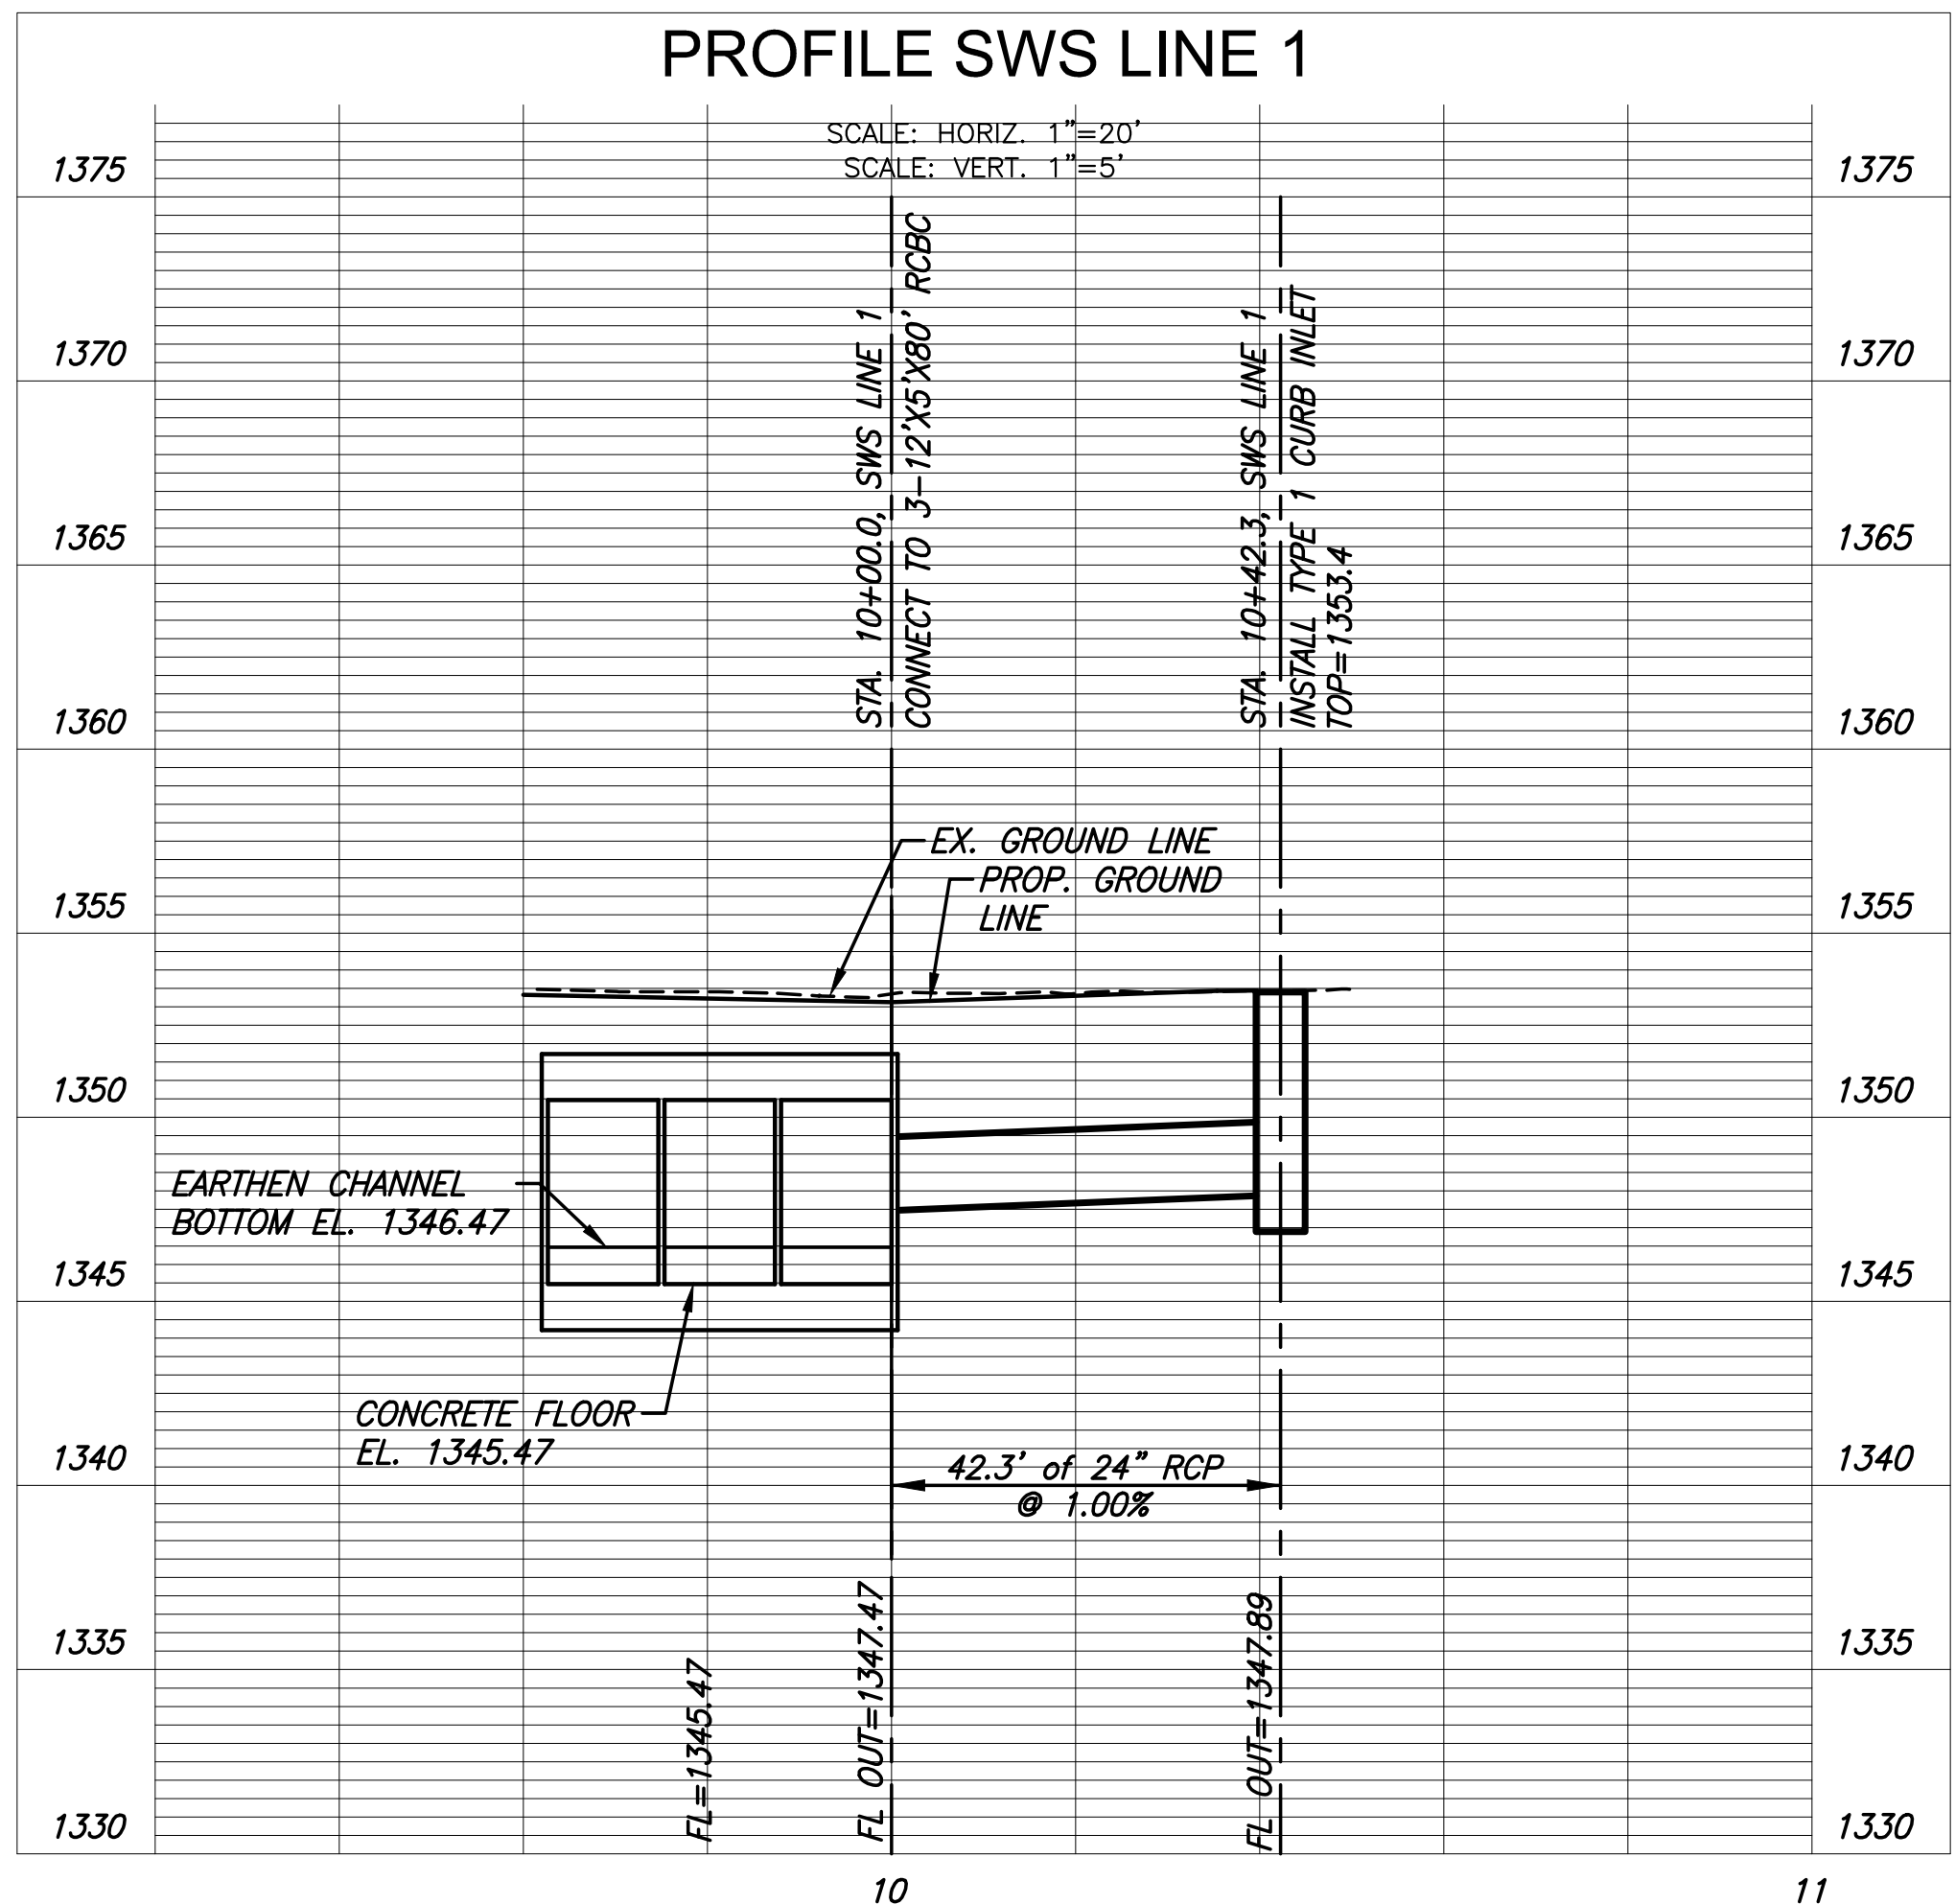

©2019  
MKEC Engineering  
All Rights Reserved  
www.mkec.com

These drawings and their contents, including, but not limited to, all concepts, designs, & ideas are the exclusive property of MKEC Engineering (MKEC), and may not be used or reproduced in any way without the express consent of MKEC.

**STORM SEWER  
PLAN & PROFILE**

PROJECT NO.	472-85436	
DATE	JULY 2019	
SCALE	1"=20'	
DESIGNED	DRAWN	CHECKED
JRA	WNJ	JRA

NO.	REVISION	DATE

SHEET NO.  
8 OF 51