




EXC = 30.0  
LF = 26.3  
CF = 0.0

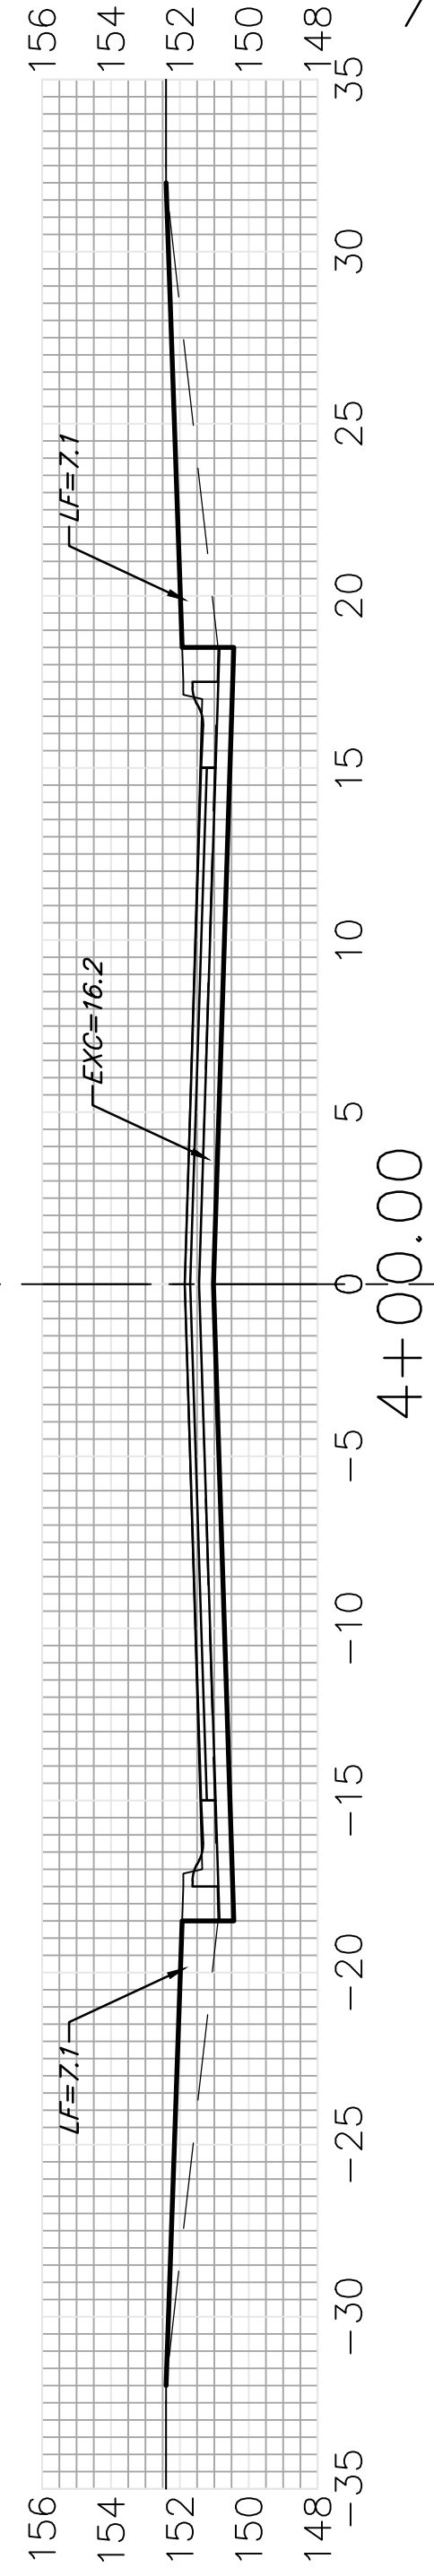


EXC = 30.0  
LF = 26.3  
CF = 0.0

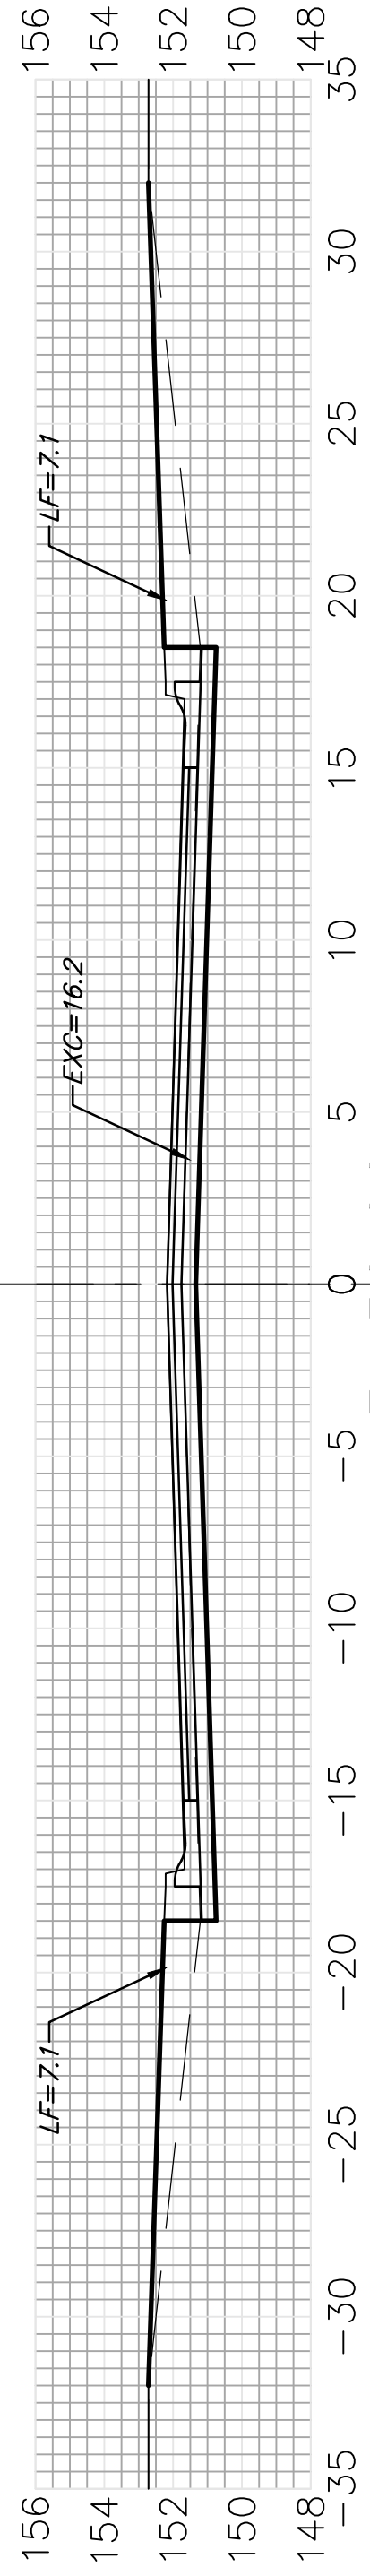


EXC = 30.0  
LF = 26.3  
CF = 0.0

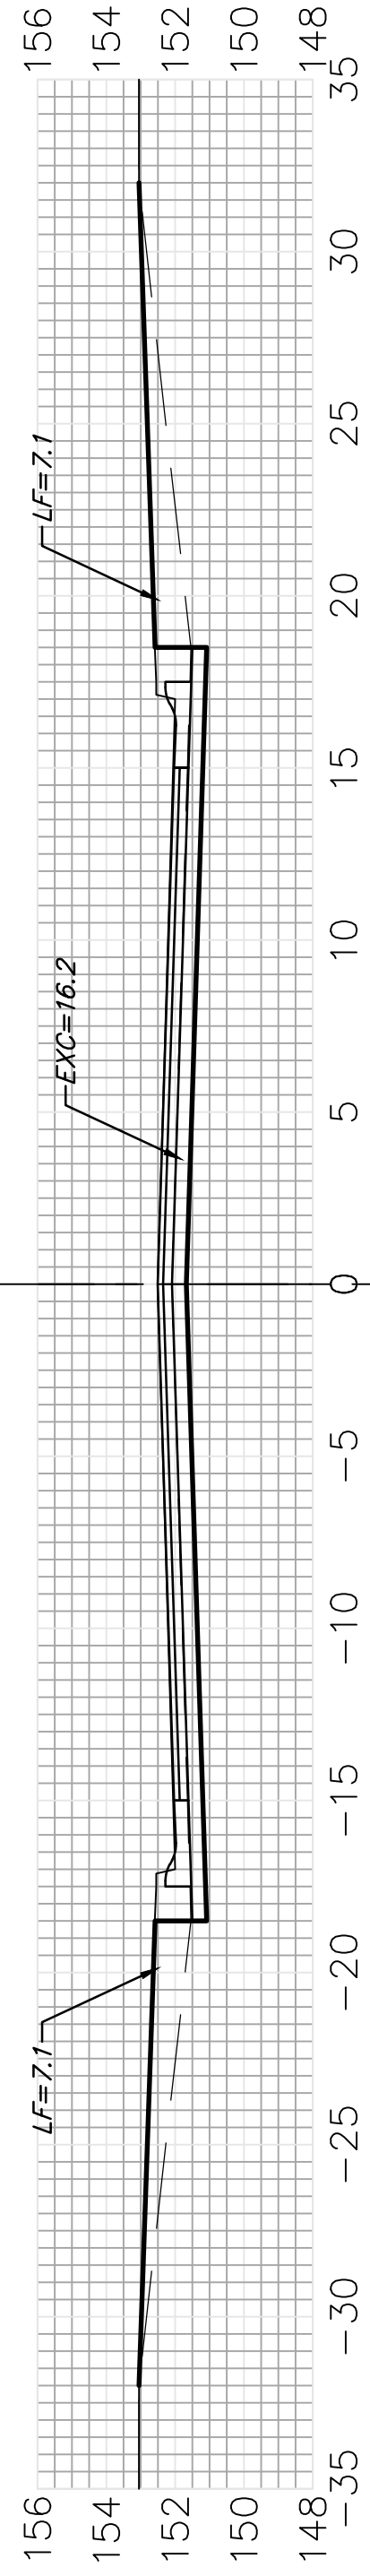


EXC = 20.0  
LF = 17.6  
CF = 0.0

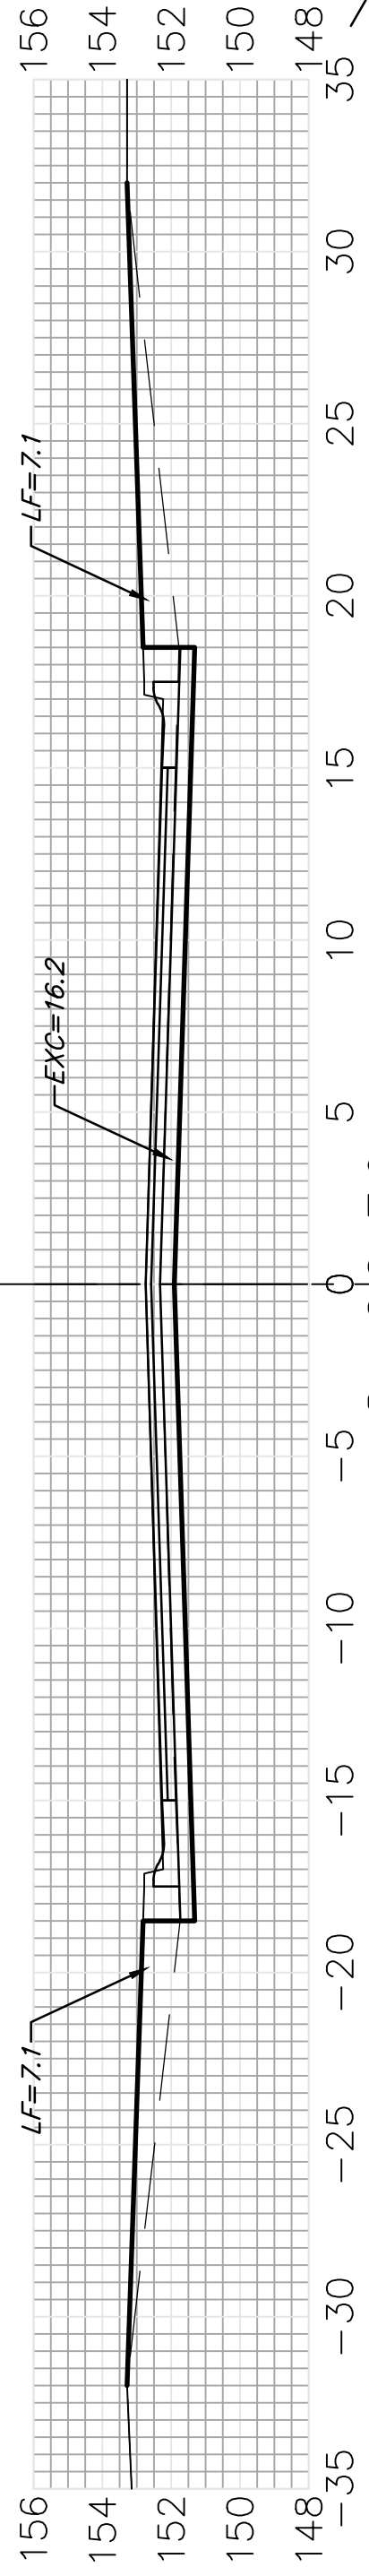


EXC = 22.7  
LF = 12.7  
CF = 0.0

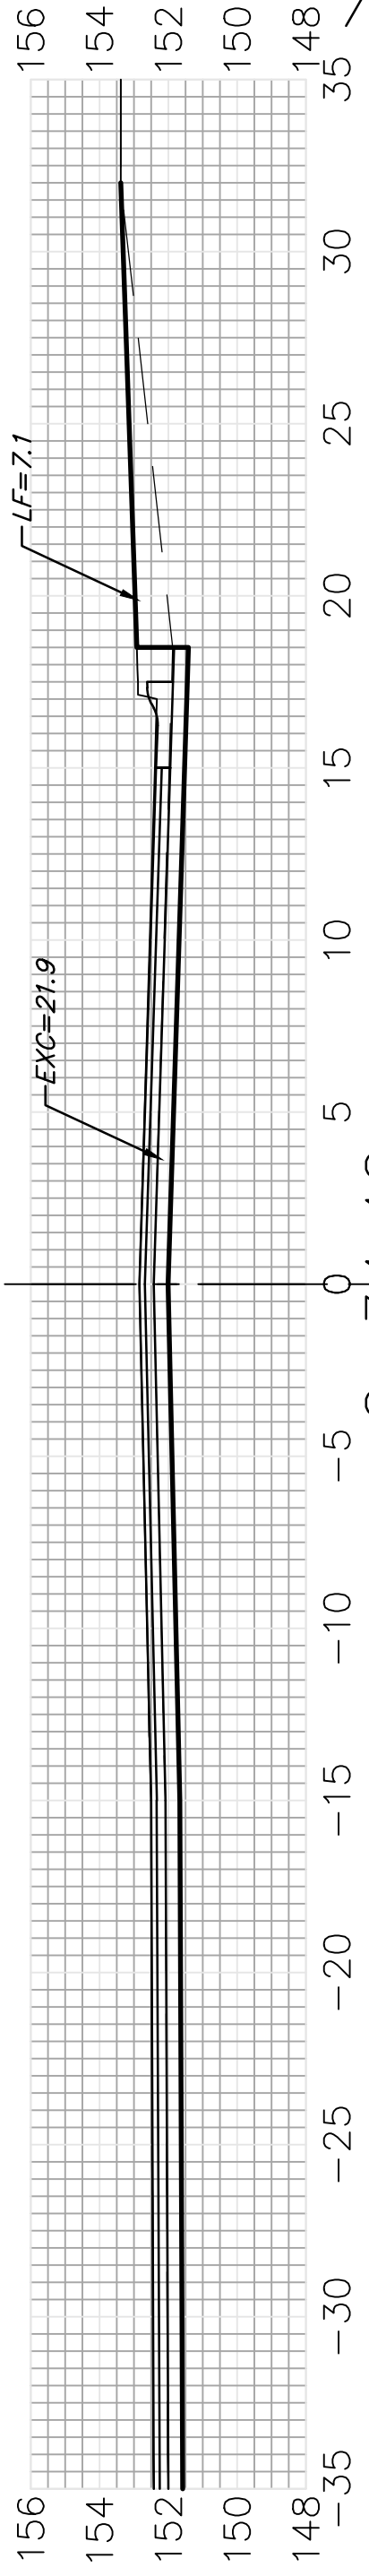


EXC = 25.4  
LF = 14.2  
CF = 0.0

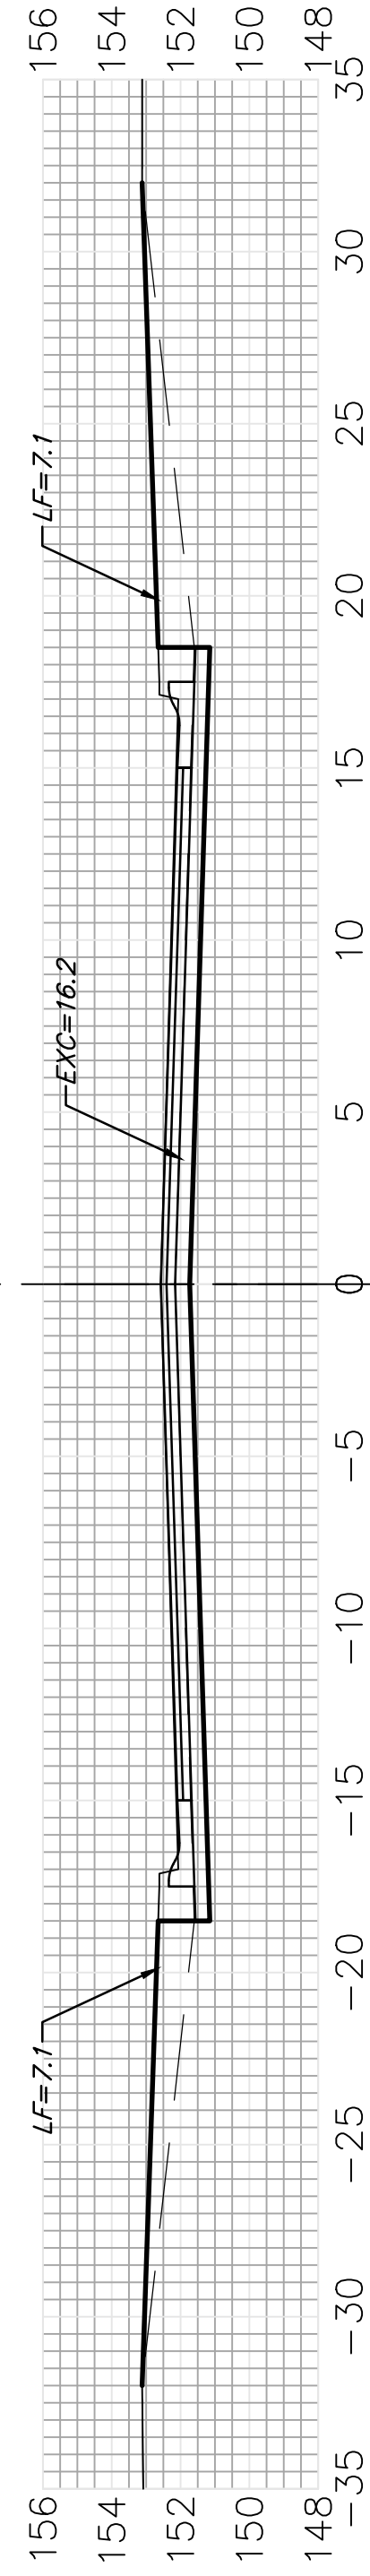


EXC = 29.1  
LF = 20.2  
CF = 0.0

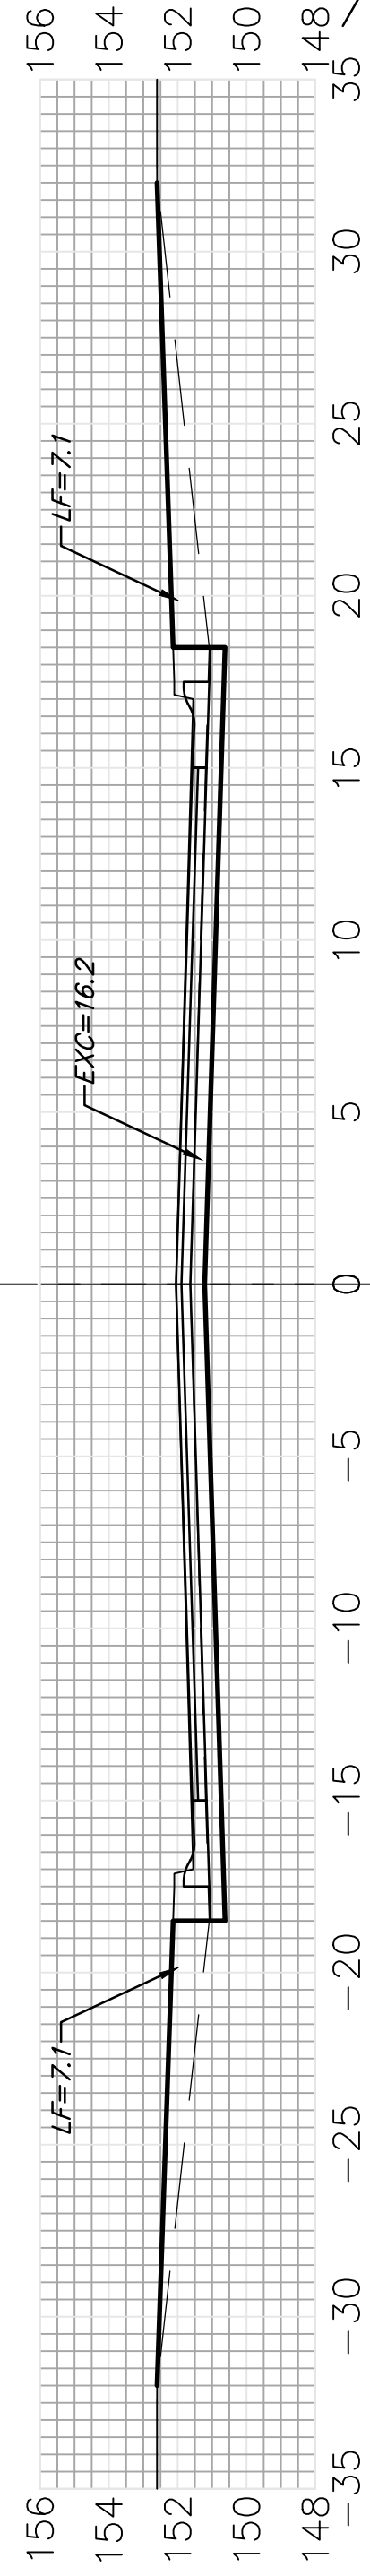

EXC = 30.0  
LF = 26.3  
CF = 0.0

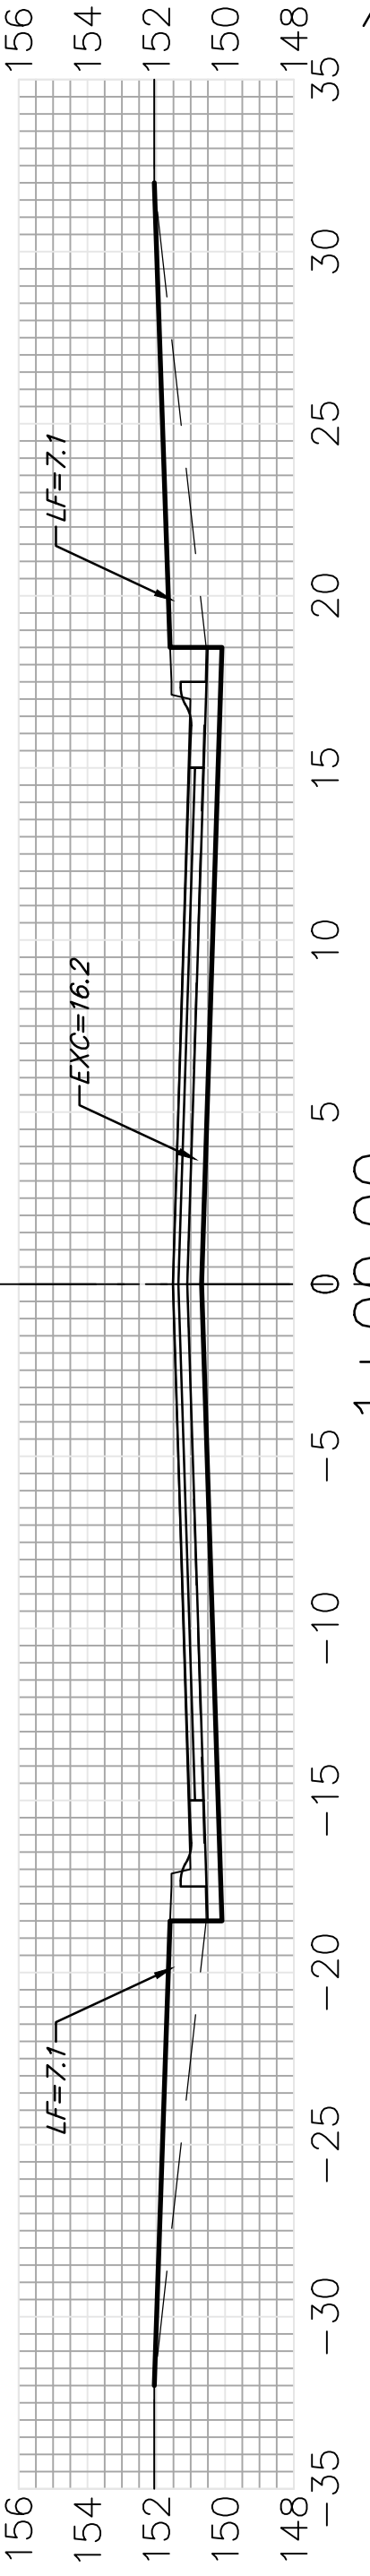

EXC = 9.4  
LF = 8.2  
CF = 0.0

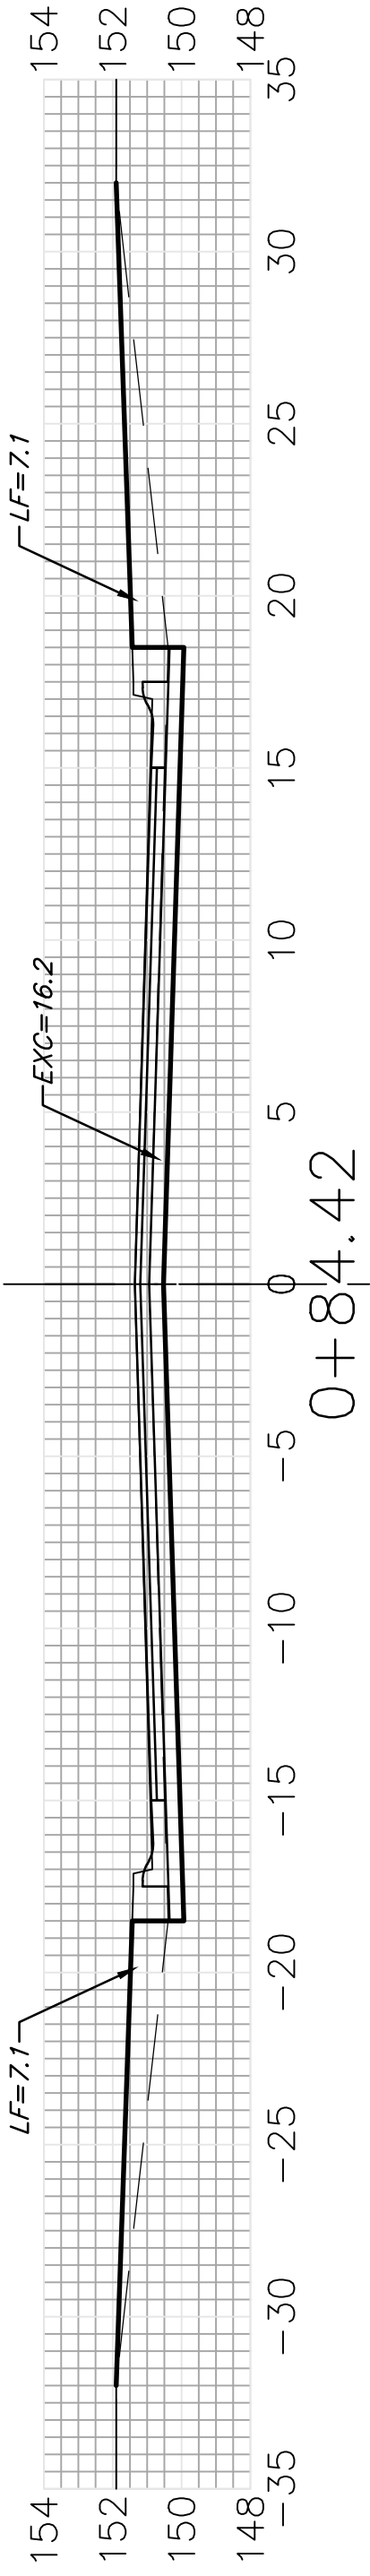

PRESCOTT CIR

Sheet Totals  
Excavation = 226.6 C.Y.  
Loose Fill = 178.1 C.Y.  
Compacted Fill = 0.0 C.Y.

