




15.00' $\left\{ \begin{array}{l} EXC = 1.1 \\ LF = 10.8 \\ CF = 0.0 \end{array} \right.$

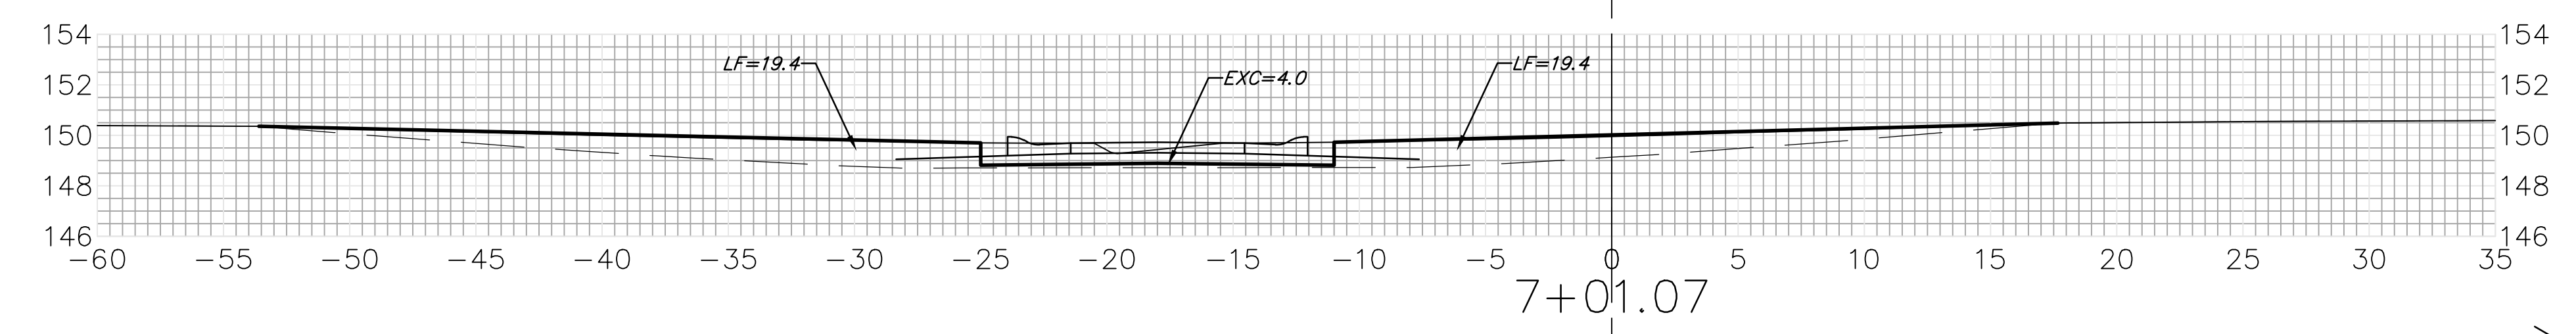


19.99' $\left\{ \begin{array}{l} EXC = 12.4 \\ LF = 20.0 \\ CF = 0.0 \end{array} \right.$

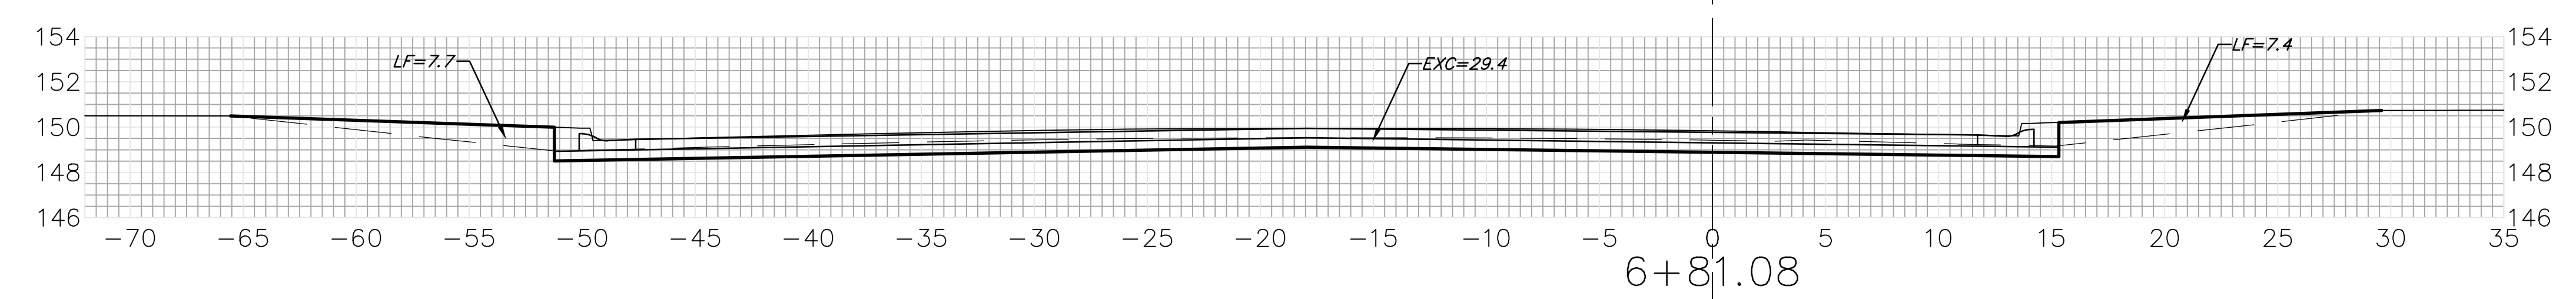

15.00' $\left\{ \begin{array}{l} EXC = 16.7 \\ LF = 8.1 \\ CF = 0.0 \end{array} \right.$

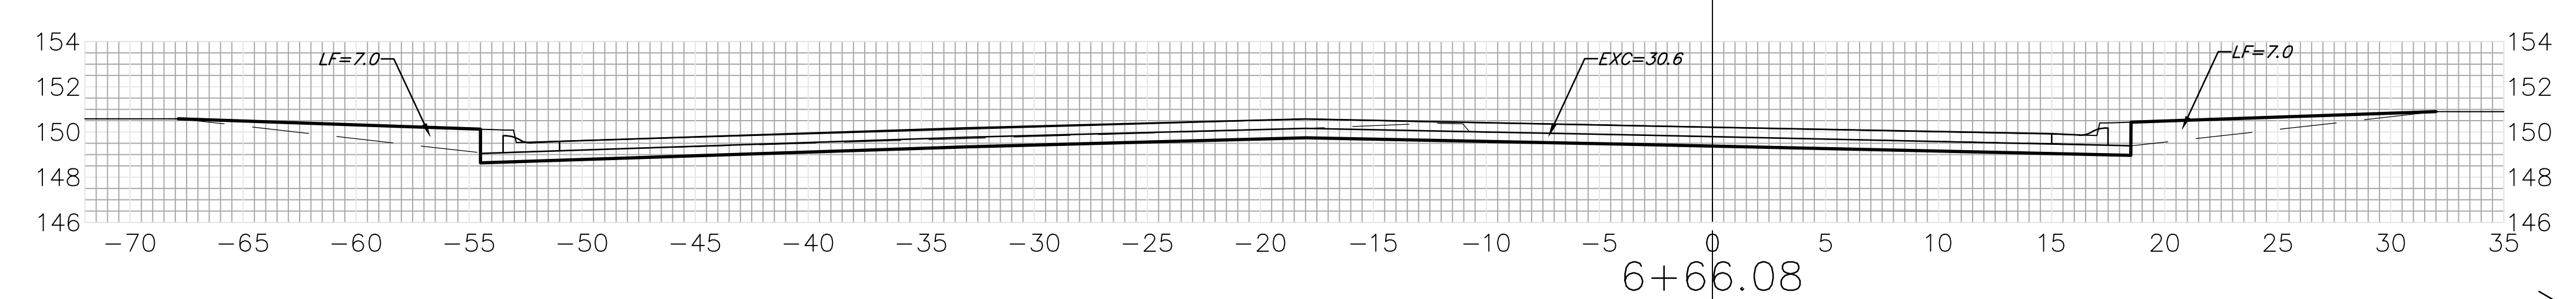


30.57' $\left\{ \begin{array}{l} EXC = 30.5 \\ LF = 18.0 \\ CF = 0.0 \end{array} \right.$

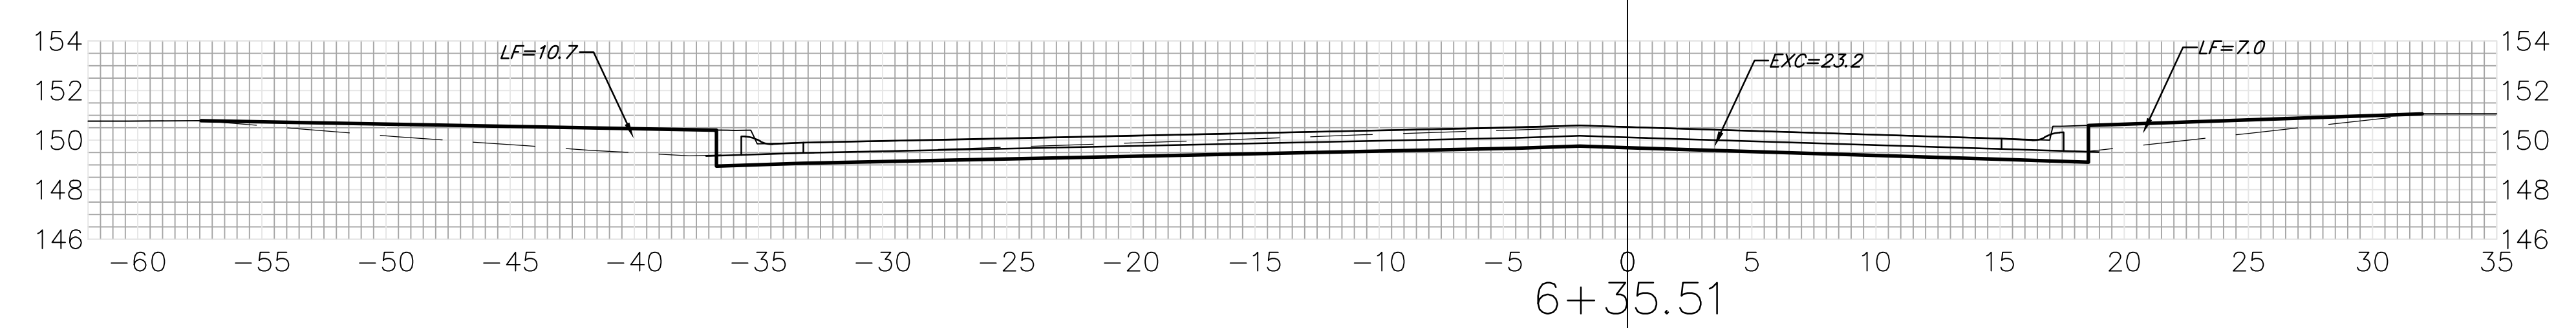

PRESCOTT CIR.
①

Sheet Totals
Excavation = 60.7 C.Y.
Loose Fill = 56.9 C.Y.
Compacted Fill = 0.0 C.Y.

	Baughman Company, P.A. 315 Ellis St. Wichita, KS 67211 P 316-262-7271 F 316-262-0149	
	ENGINEERING SURVEYING PLANNING LANDSCAPE ARCHITECTURE	PROJECT NUMBER
		SHEET 16 OF 20