




15.00'  $\begin{matrix} EXC = 1.1 \\ LF = 10.8 \\ CF = 0.0 \end{matrix}$

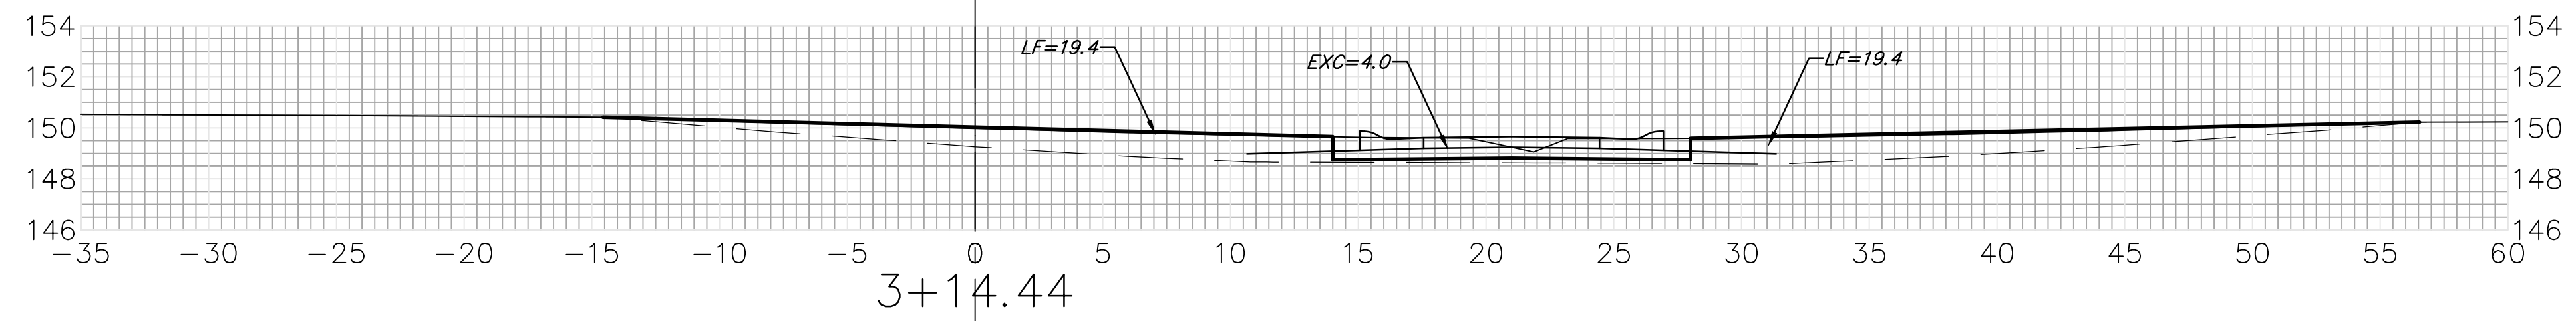


20.00'  $\begin{matrix} EXC = 12.4 \\ LF = 20.0 \\ CF = 0.0 \end{matrix}$

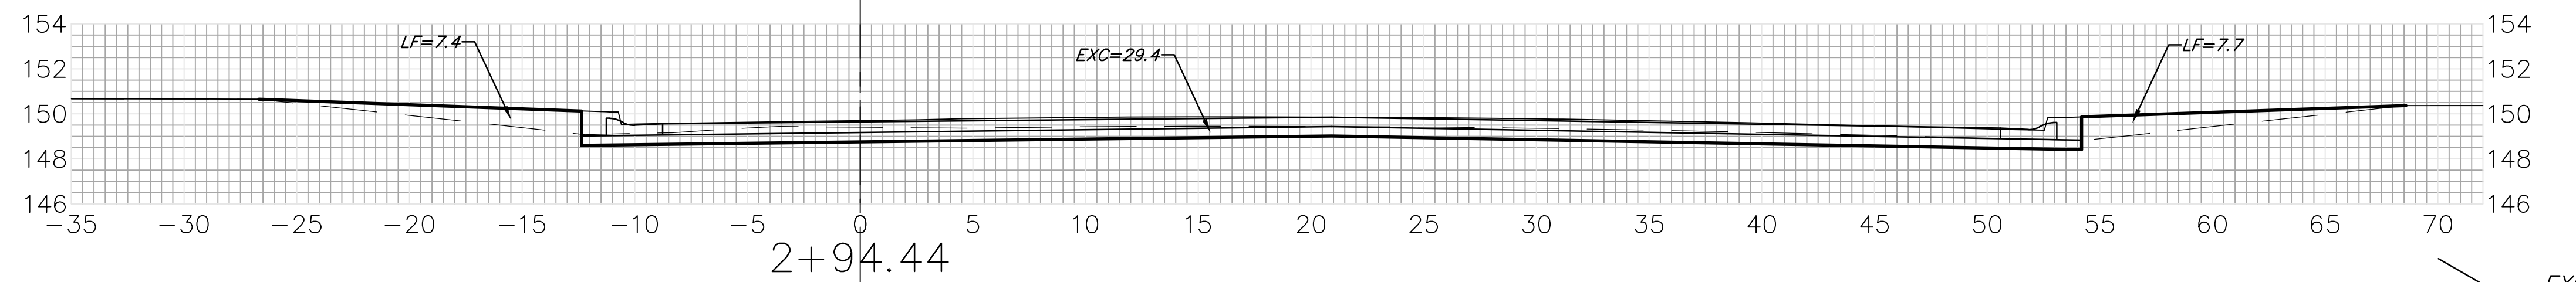

15.00'  $\begin{matrix} EXC = 16.7 \\ LF = 8.1 \\ CF = 0.0 \end{matrix}$

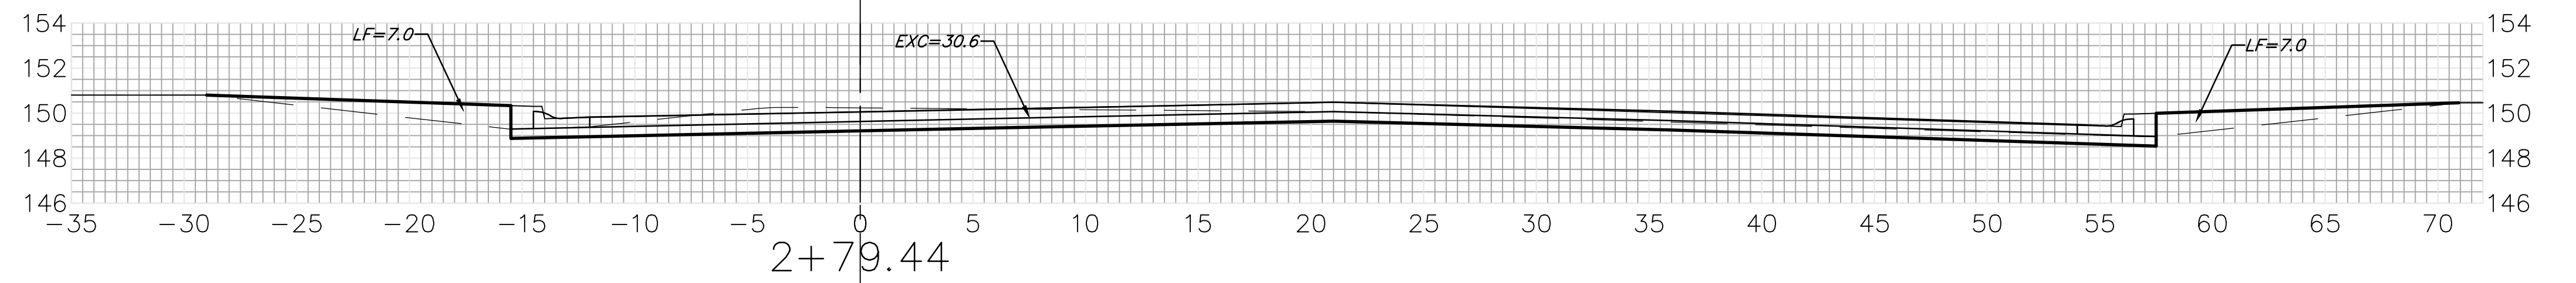

32.07'  $\begin{matrix} EXC = 32.0 \\ LF = 18.8 \\ CF = 0.0 \end{matrix}$

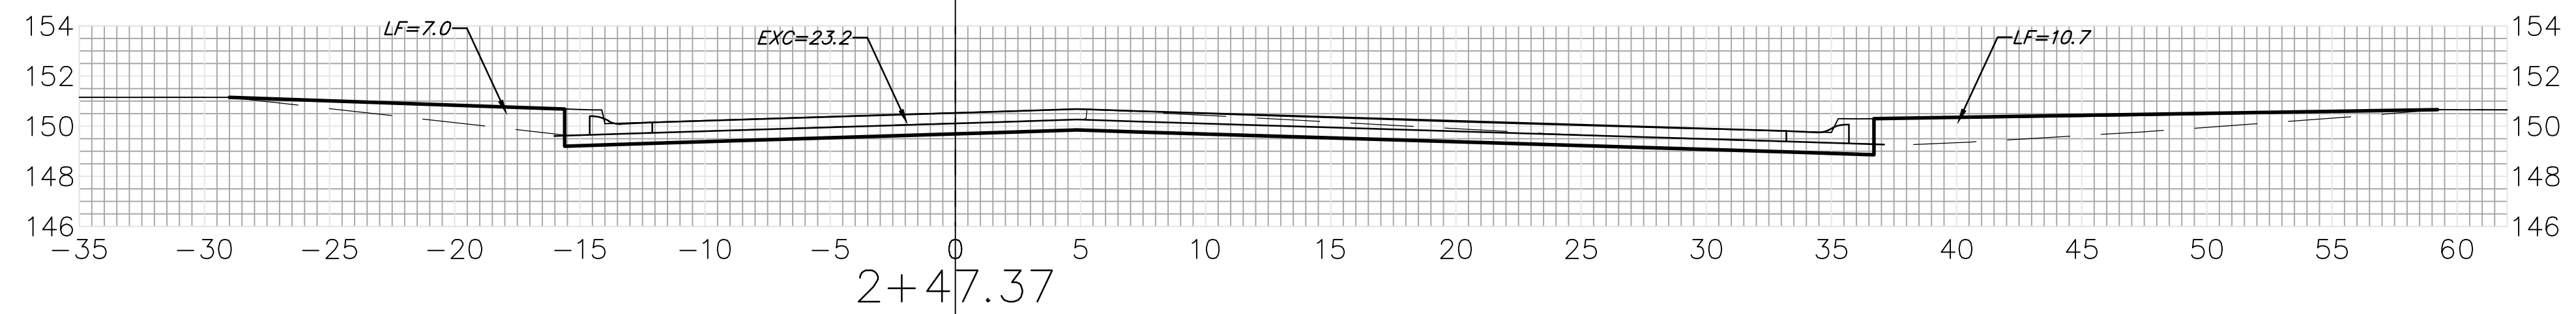

PRESCOTT CT.  
C

Sheet Totals  
Excavation = 62.2 C.Y.  
Loose Fill = 57.7 C.Y.  
Compacted Fill = 0.0 C.Y.

