


Notes:

For work in the median, install signs and channelizing devices for each direction of traffic according to the applicable typical drawing.

No traffic control is required if the Work Space is located outside of the clear zone.

For operations of 60 minutes or less, all signs and channelizing devices may be eliminated if a vehicle with a high-intensity rotating, flashing, oscillating, or strobe light is used.

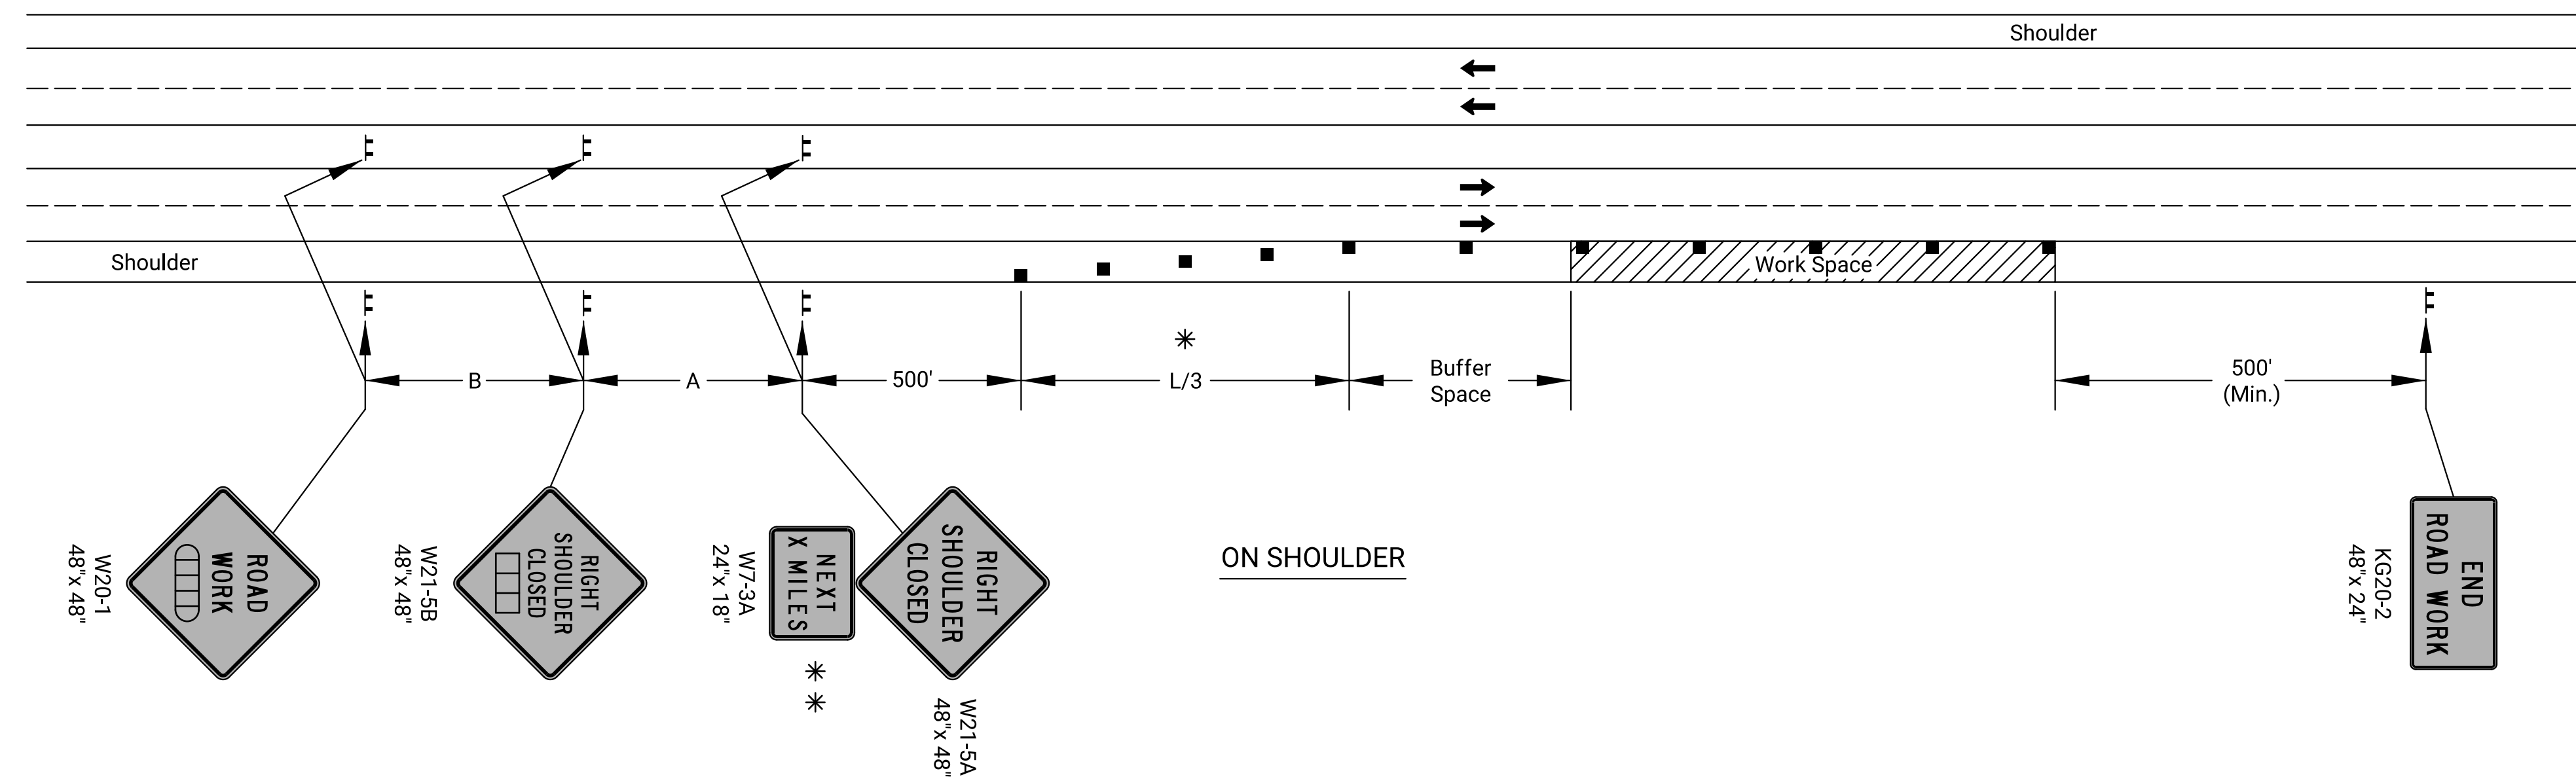

* Omit taper if paved shoulder is less than 8' wide.
 ** Eliminate W7-3a if shoulder is closed for less than 2 miles.

- X Length to the Nearest Whole Mile
- Channelizing Device
- ▭ Ahead, 1500 ft, or 1 Mile
- ▭ Ahead, 1000 ft, 1500 ft or 1/2 Mile

Drawn By : Road
 File : te722.dgn
 Plotted : 23-JUL-2019 11:23

3					
2					
1					
NO.	DATE	REVISIONS	BY	APP'D	
KANSAS DEPARTMENT OF TRANSPORTATION					
TRAFFIC CONTROL SHOULDER WORK DIVIDED ROADWAY					
TE722					
FHWA APPROVAL	06/01/15	APP'D	Kristina Erickson		
DESIGNED	L.E.R.	DETAILED	R.W.B.	QUANTITIES	TRACED
DESIGN CK.		DETAIL CK.	QUAN. CK.		TRACE CK.