


TYPICAL SECTION SHOWING REINFORCEMENT IN DECK

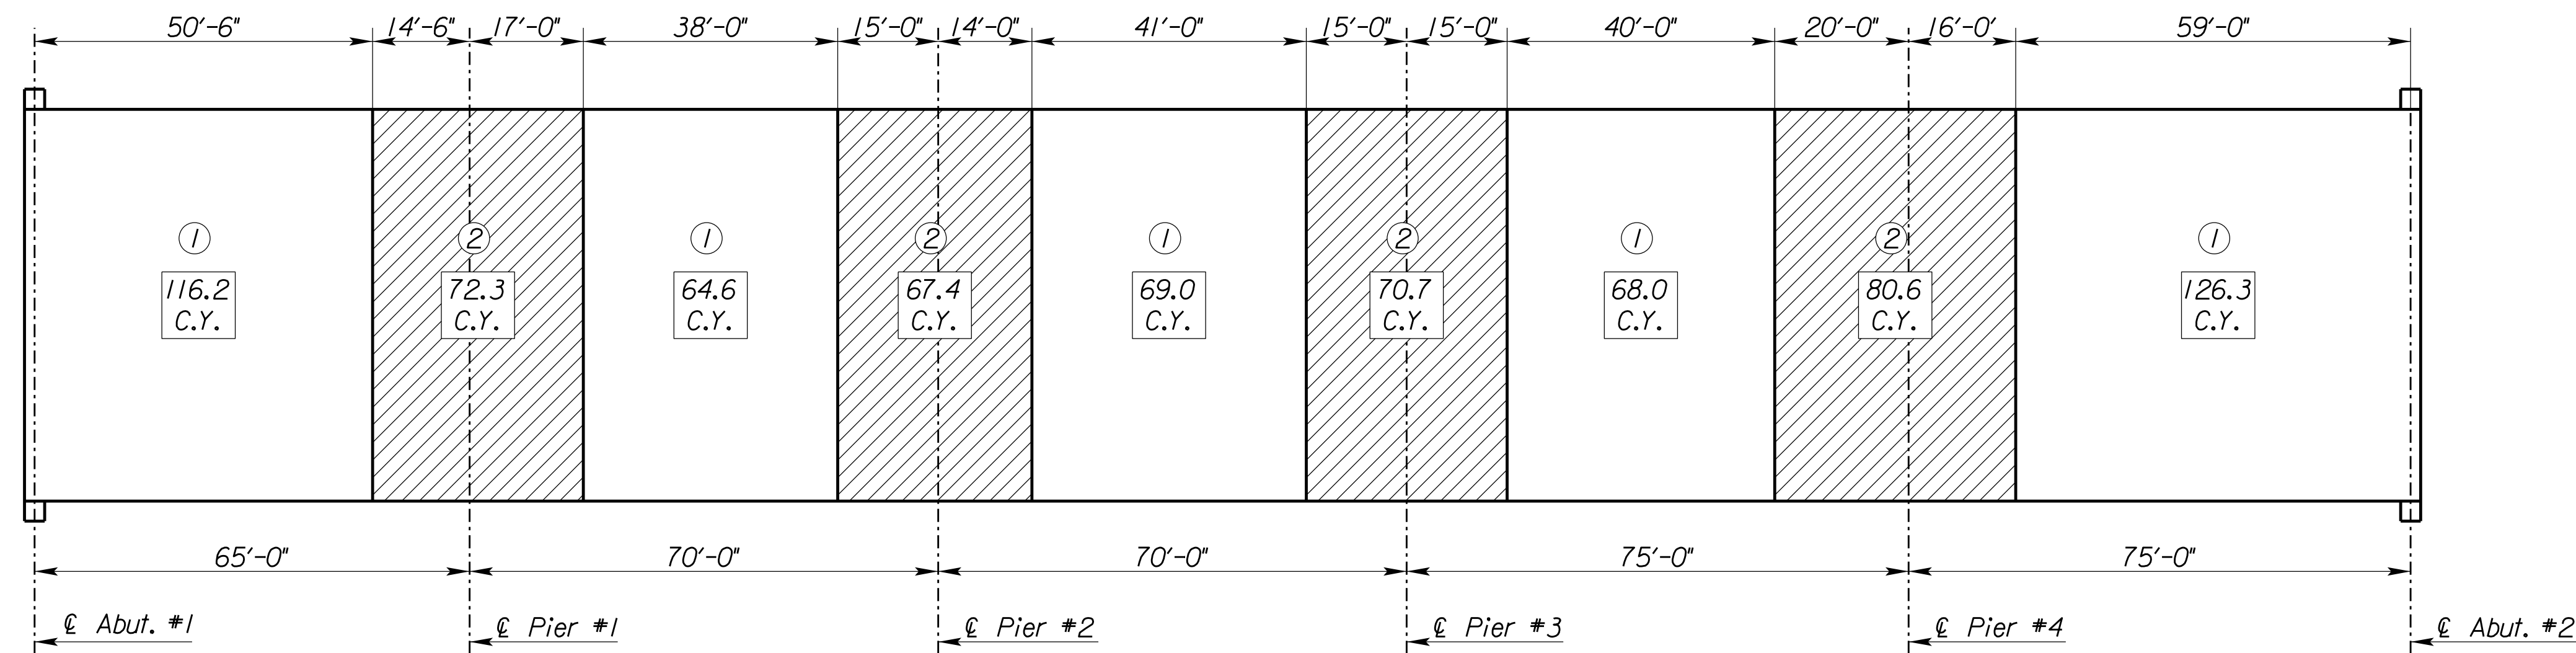


**CONCRETE PLACING SEQUENCE**

(Concrete quantities include deck, fillets and abutment and pier diaphragms)

Segmental, combined or continuous pours are allowed by an approved alternate placing sequence. Any discontinuous pour must stop at a construction joint short of a pier.

The Contractor may place the corral rail continuously from one end of the bridge to the other.

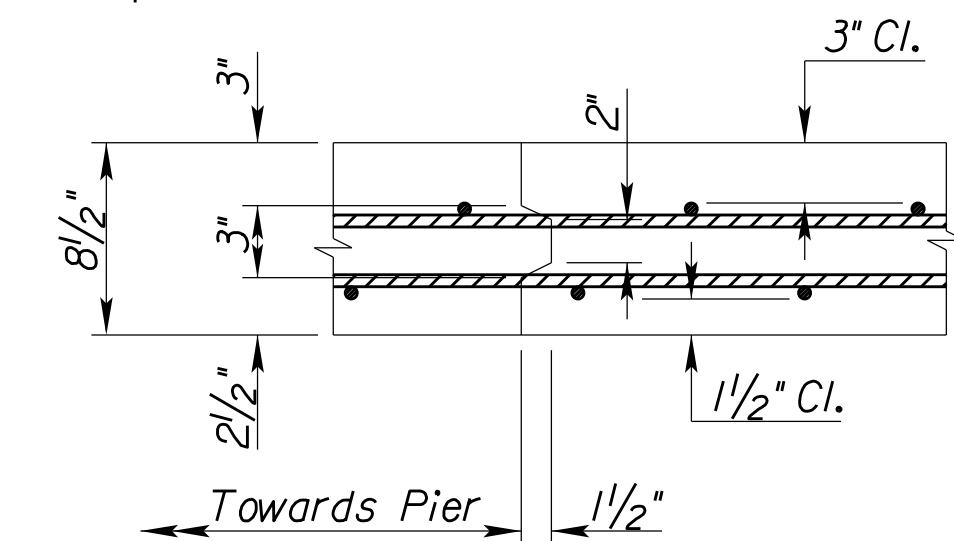

TRANSVERSE DECK CONSTRUCTION JOINT (Optional)

NO.	DATE	DESCRIPTION

PROJ NO:	35838B
SCALE:	AS NOTED
DATE:	
DESIGNED BY:	
DRAWN BY:	
CHECKED BY:	
YEAR:	2019
SHEET NO	70
SHEET	70 OF 135