
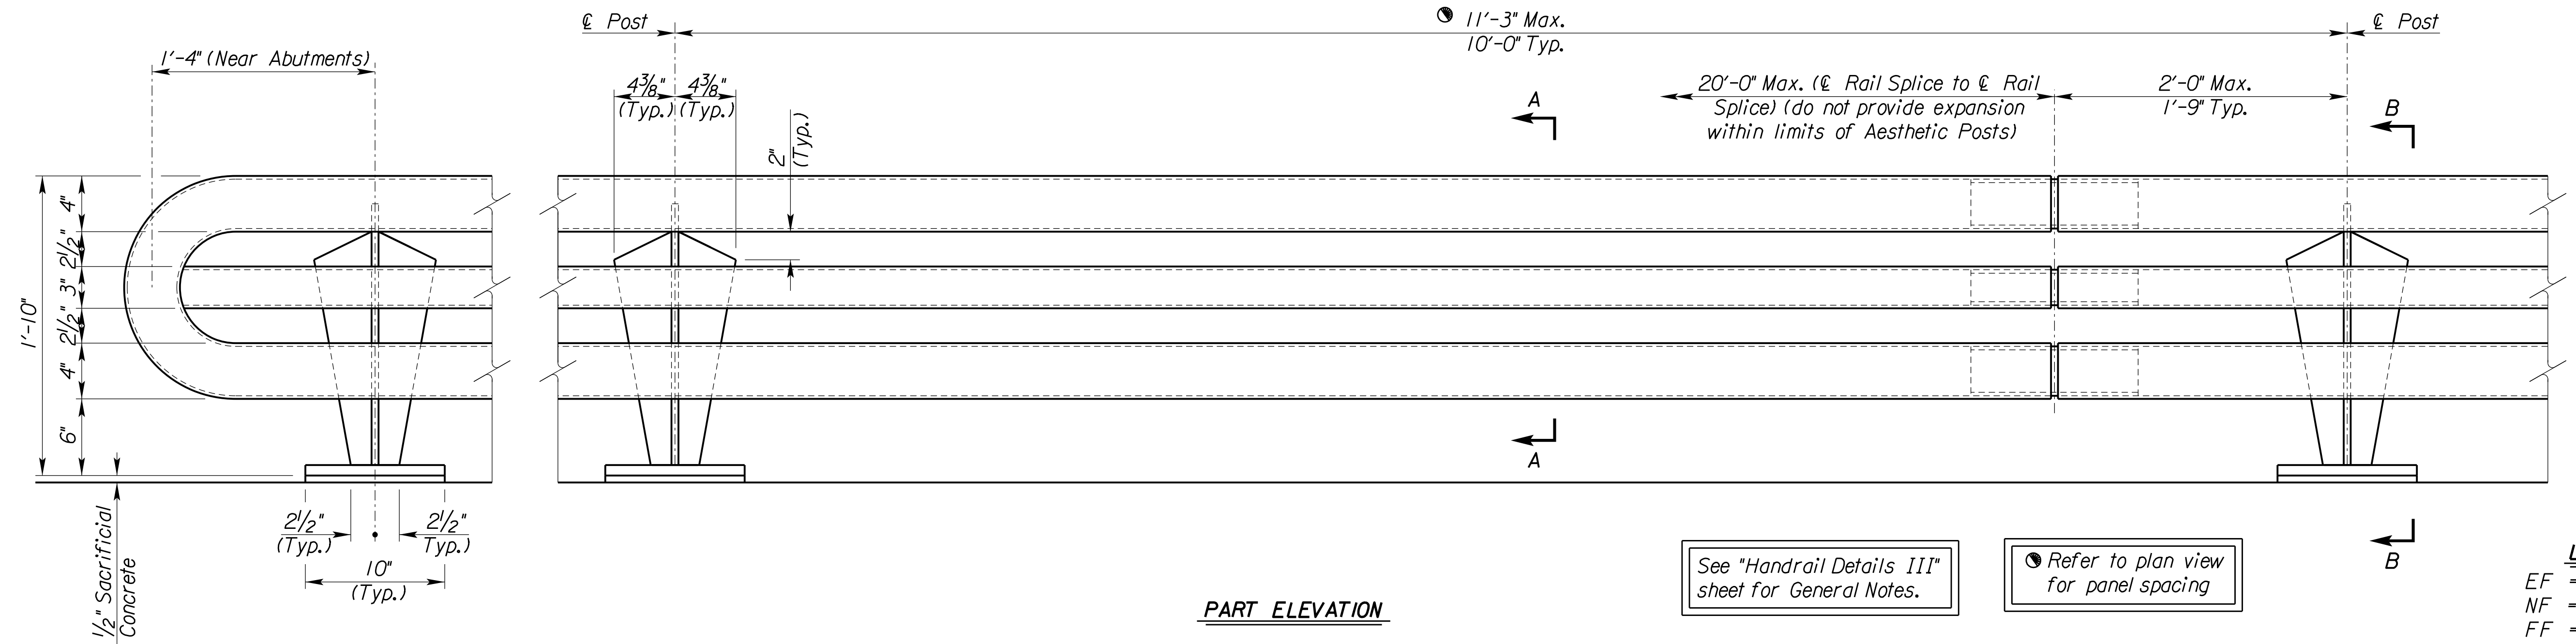
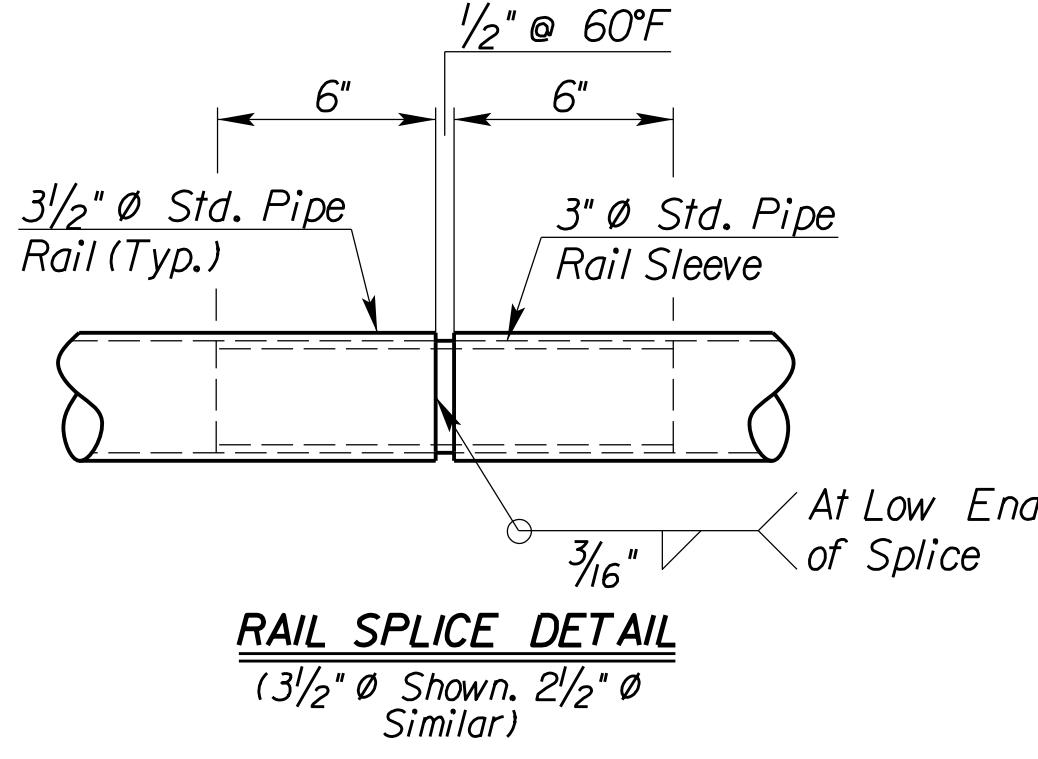
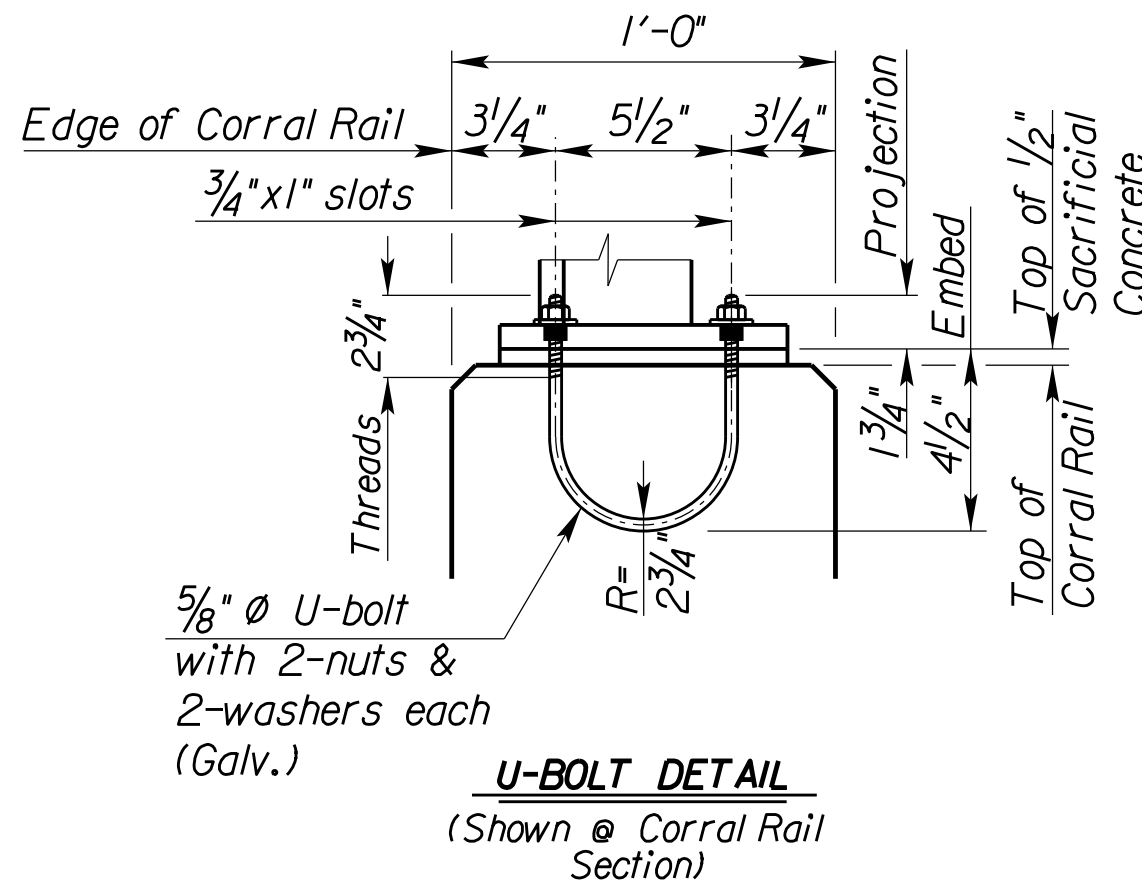
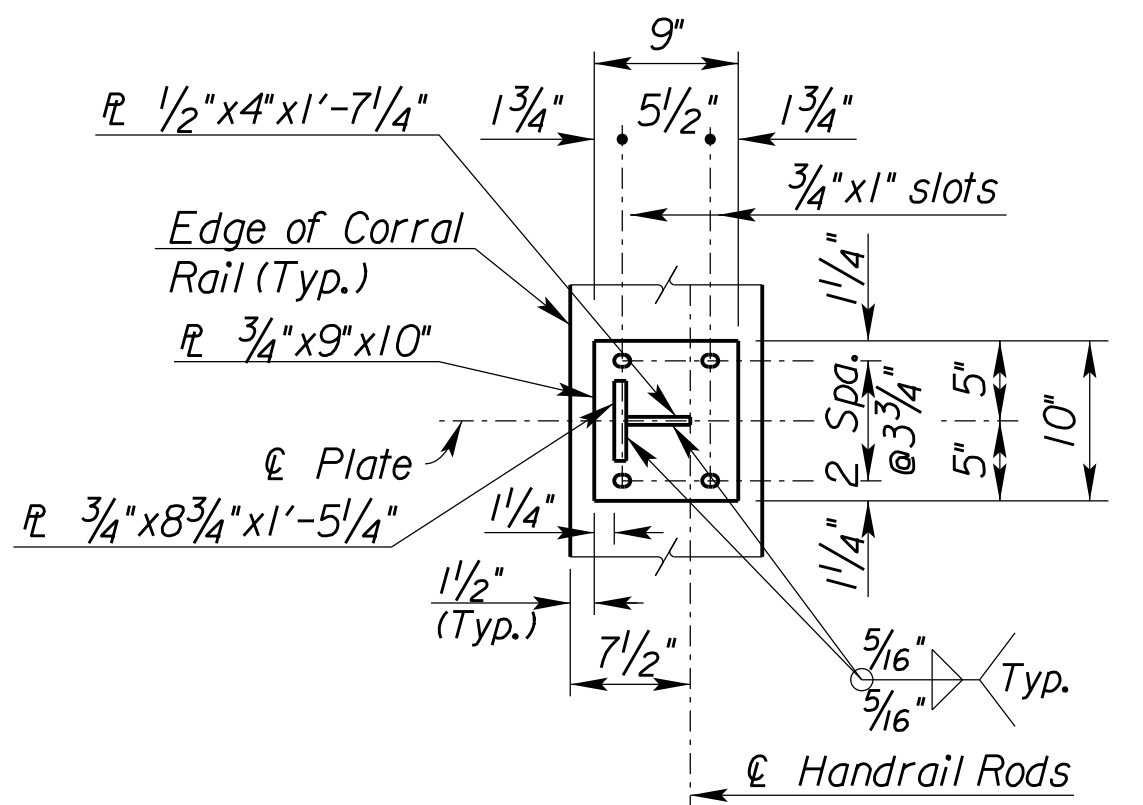
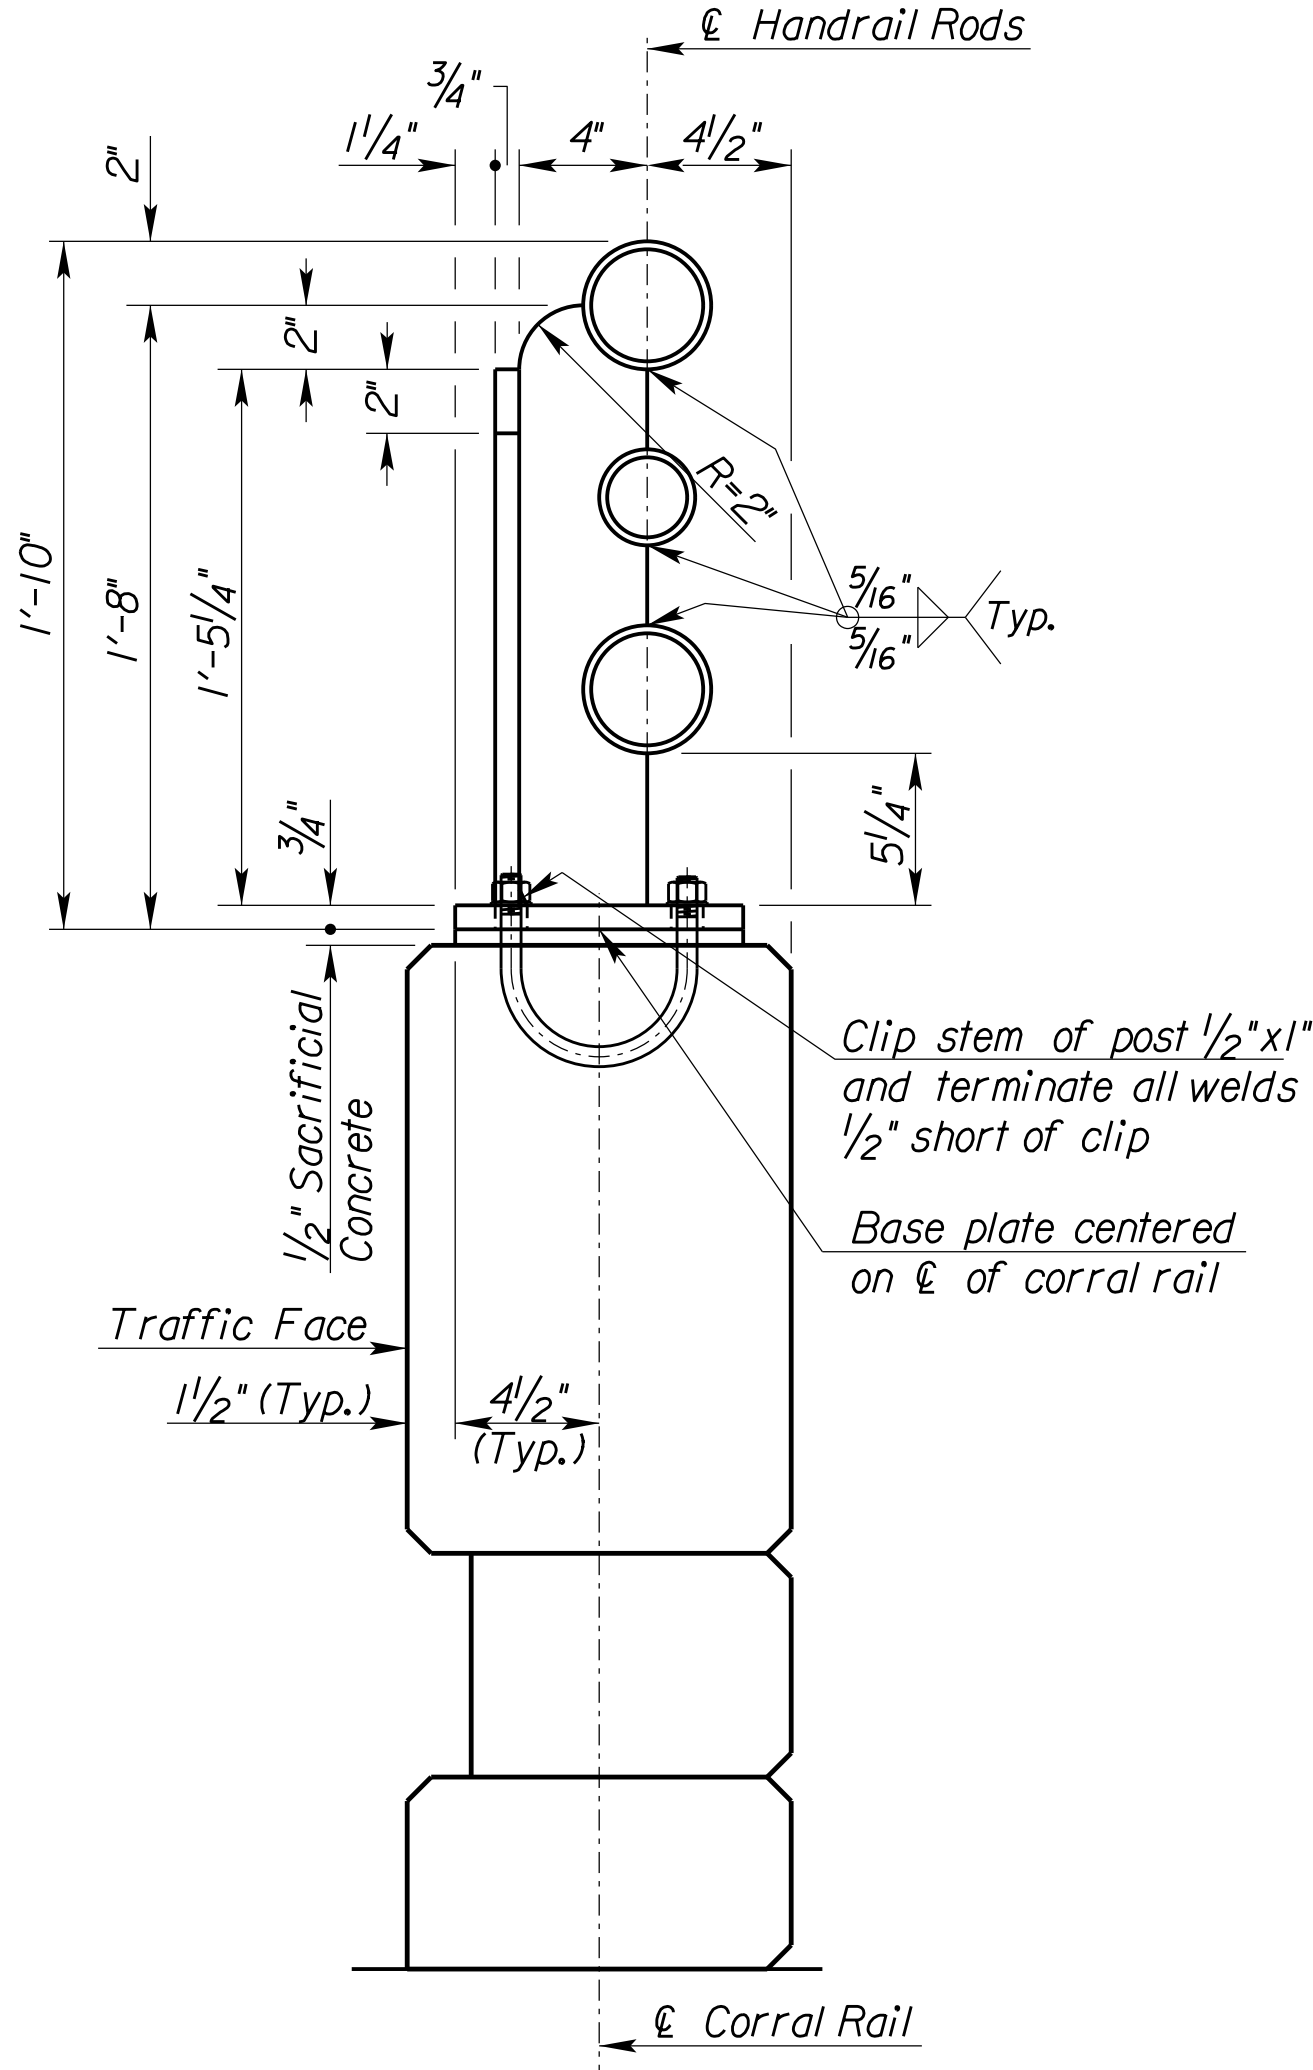
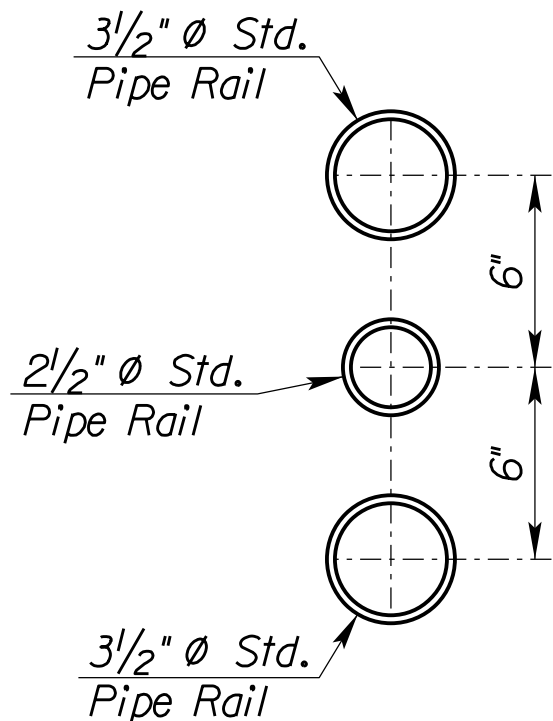


NO.	DATE	DESCRIPTION

PROJ NO:	35838B
SCALE:	AS NOTED
DATE:	
DESIGNED BY:	
DRAWN BY:	
CHECKED BY:	
YEAR:	2019
SHEET NO	75
SHEET	75 OF 135

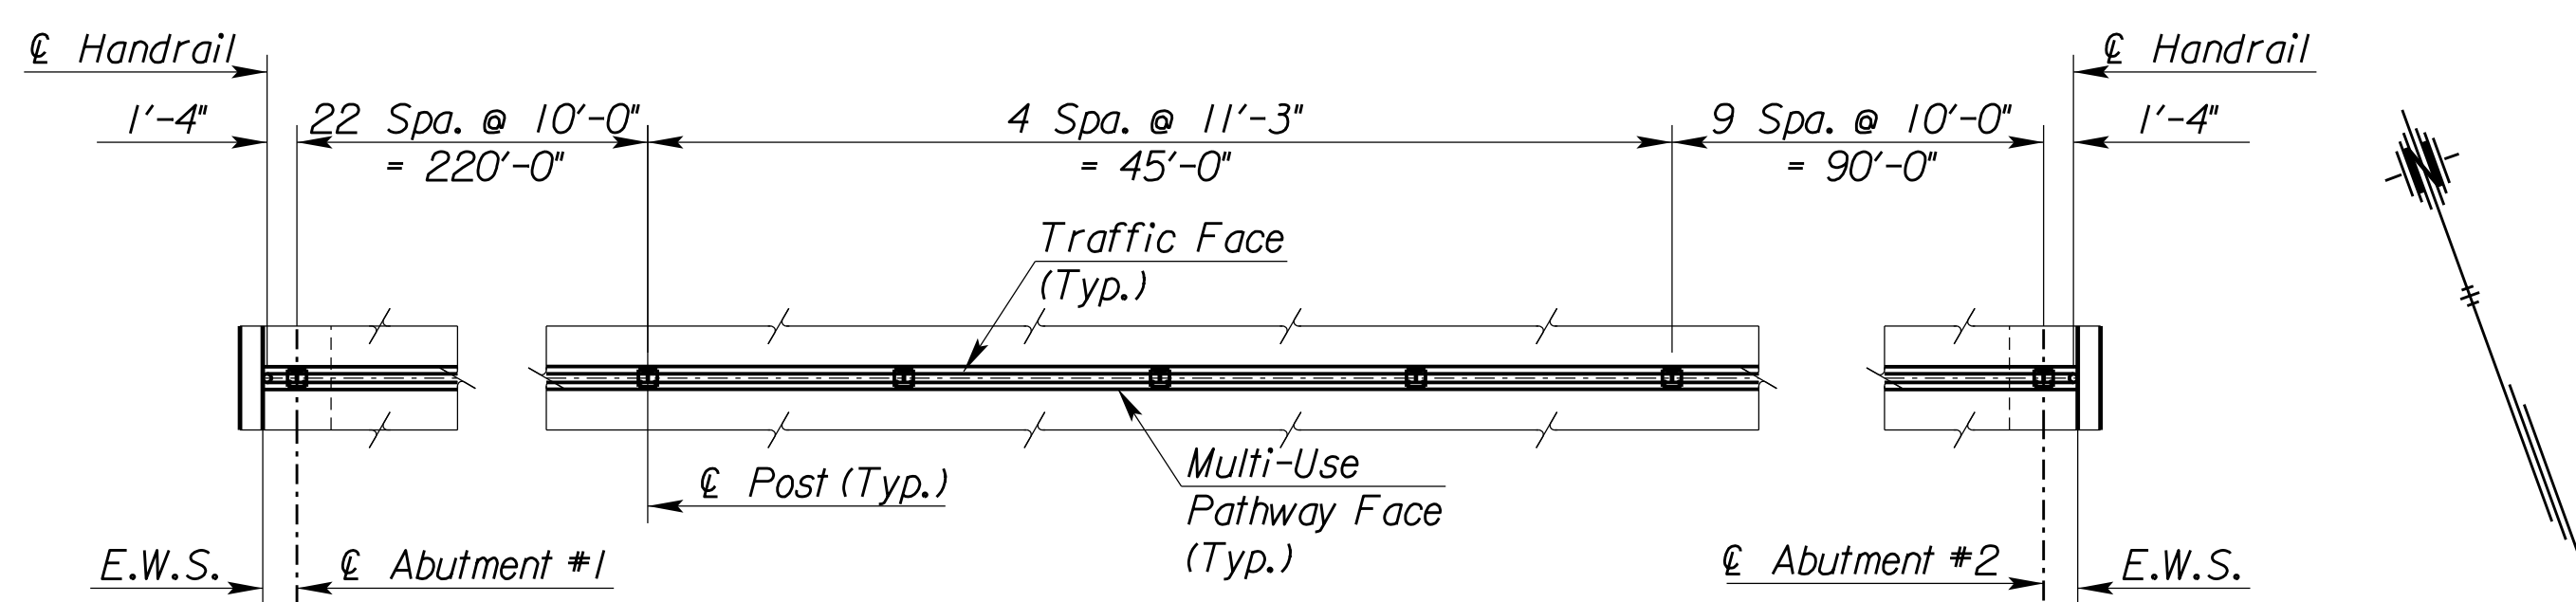

See "Handrail Details III" sheet for General Notes.

Refer to plan view for panel spacing

**LEGEND**  
EF = Each Face  
NF = Near Face  
FF = Far Face

See Sh. #76 for Handrail Details III sheet.

Plotted: 10/3/2019 2:15:21 PM File: T:\35838A-COW\_HarryStreetBridge\Cadd\Sheets\Structures\35838B\HRL02.dgn