



Saved 6-7-2019 10:24:33 AM by CP  
 Plot Scale 1:1 7-3-2019 1:39:41 PM by CARLOS PEREZ  
 U:\Wichita-Civil\2018\187042\000\Main\Trans\Drawings\187042-006-03C-TYPICAL SECTIONS



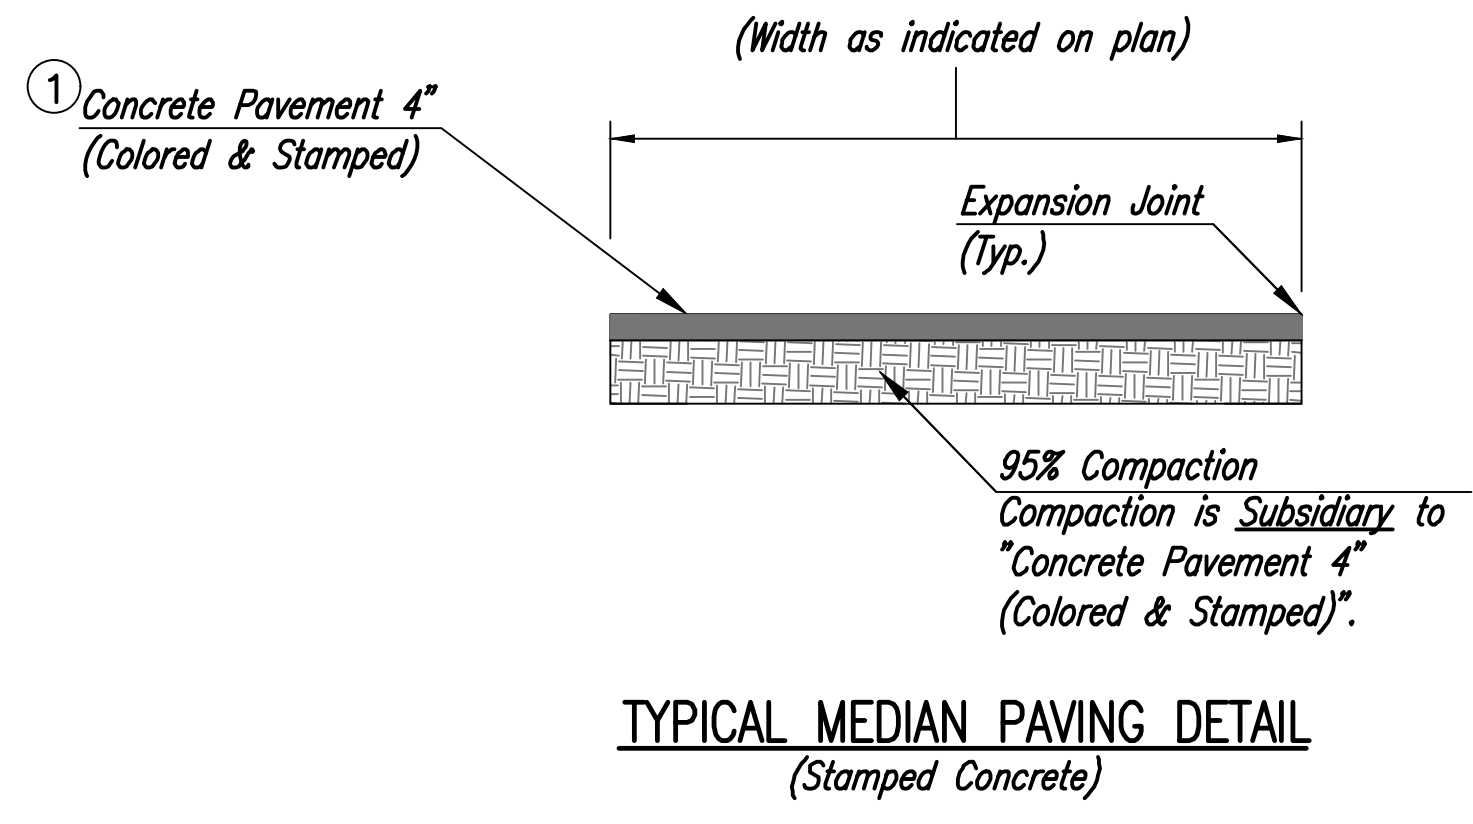


① Reference Specification:  
 Pattern: English Yorkstone Random C, P 725 (F725)  
 Color: Pebble

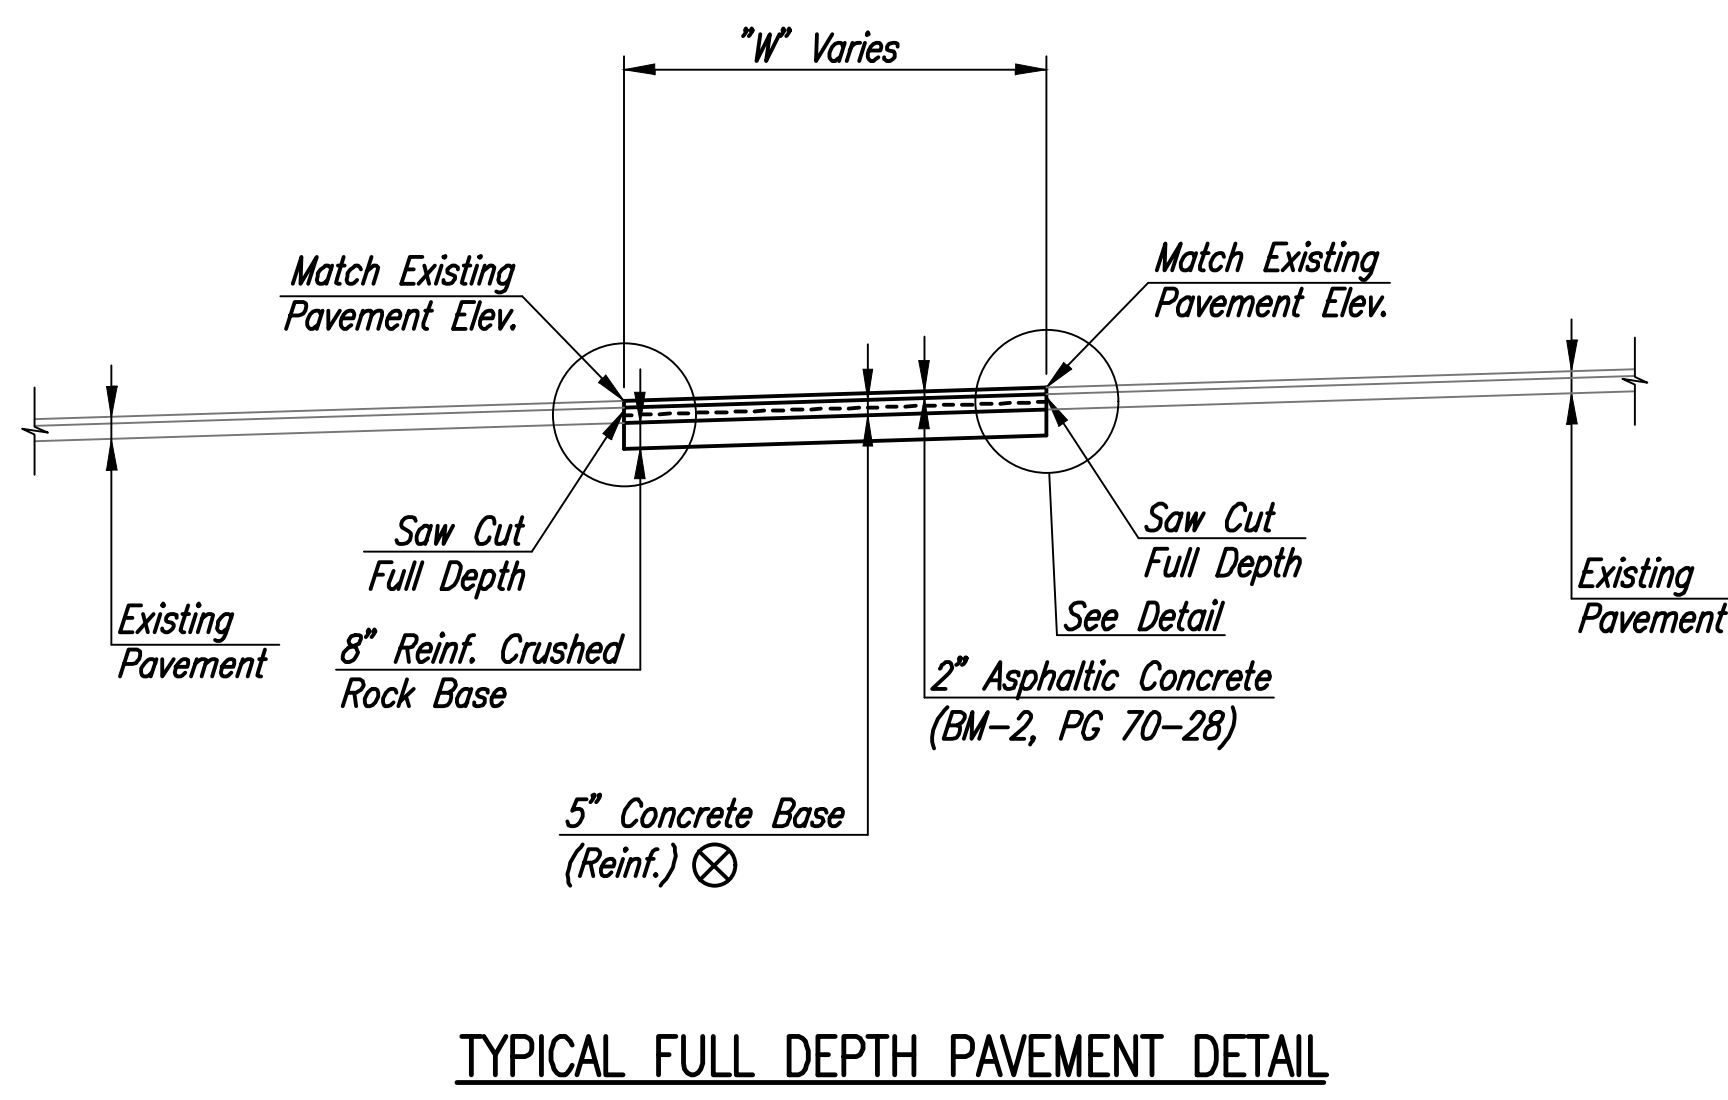

⊗ Where Reinforced Concrete is used as the pavement base, transverse joints shall be located in the base in line with the curb joints. After final surfacing, the Contractor shall saw & seal the A.C. surface course along all transverse joint locations in the base, per the "Saw & Seal Detail" shown. All costs associated with this work shall be SUBSIDIARY to the Measured Quantity Bid Item "5" Concrete Base (Reinf.)".

NOTE: Earthwork for paving improvements shall not be paid for separately. All costs associated with earthwork, manipulated, excavation, compaction and other incidentals shall be SUBSIDIARY to "Site Restoration".

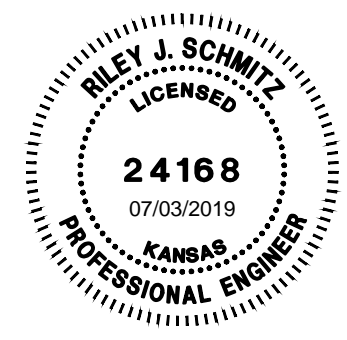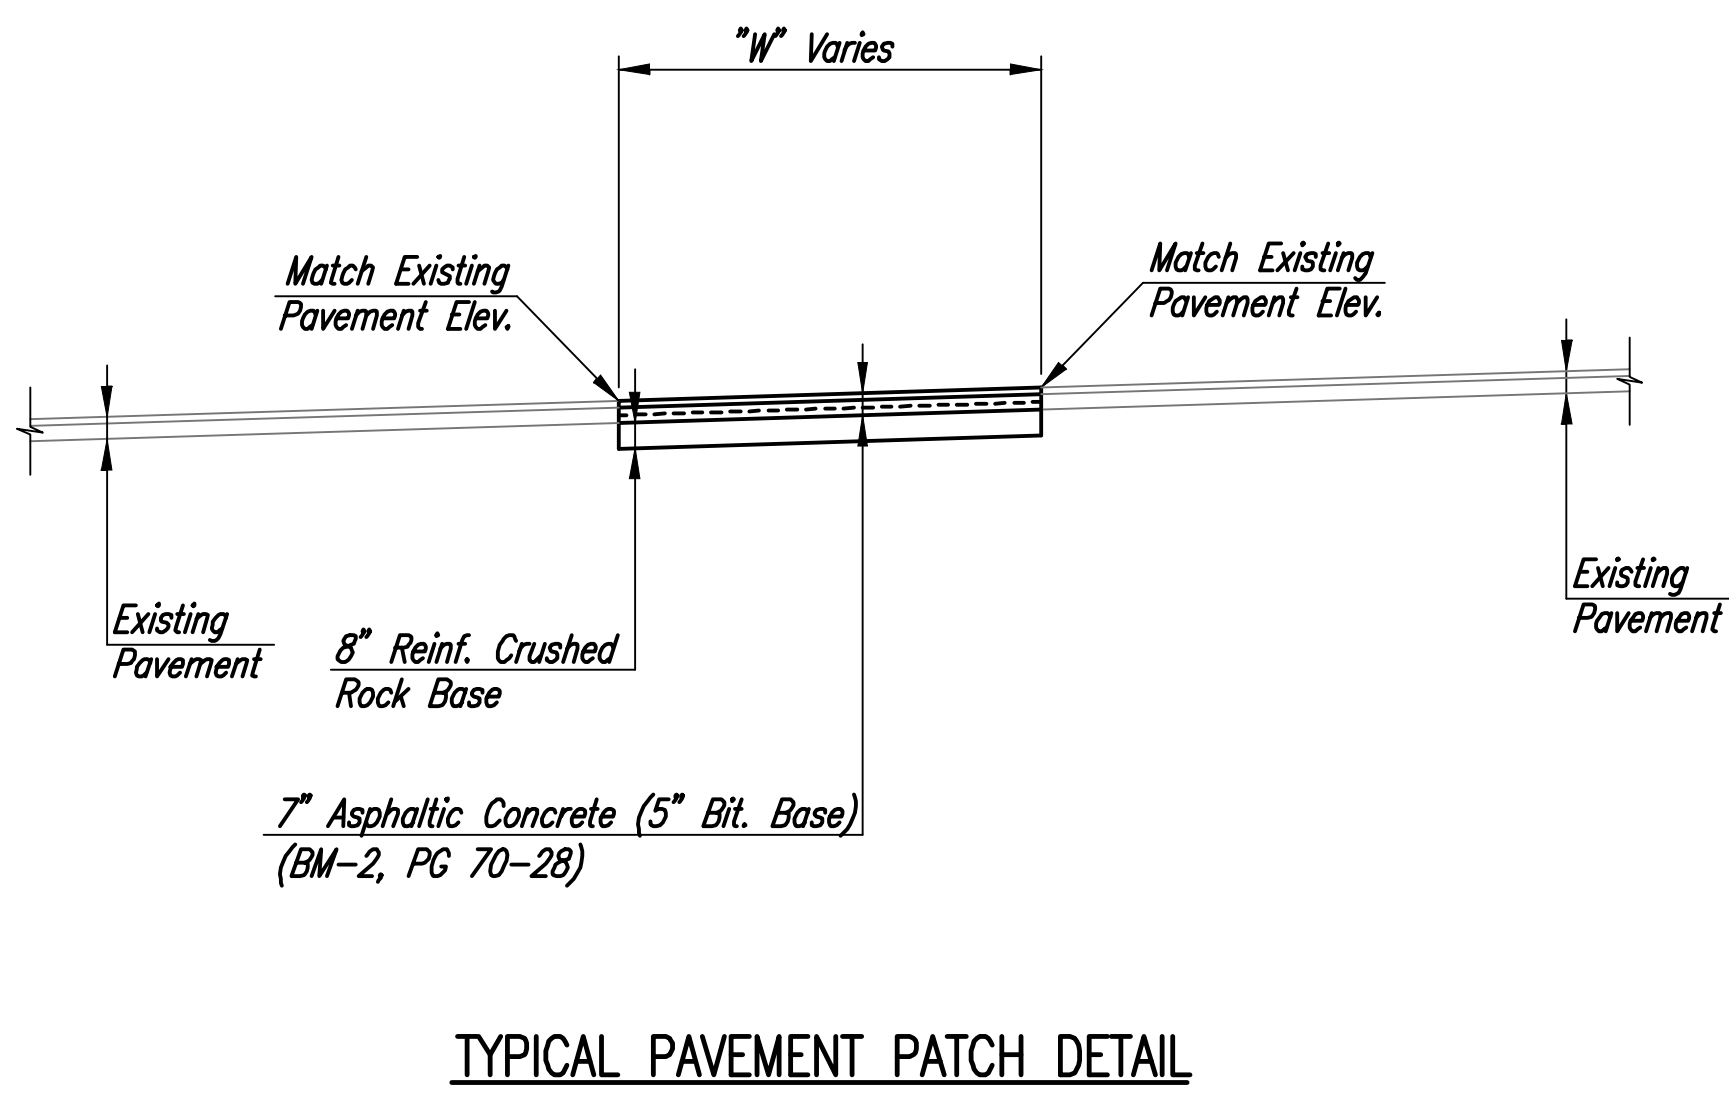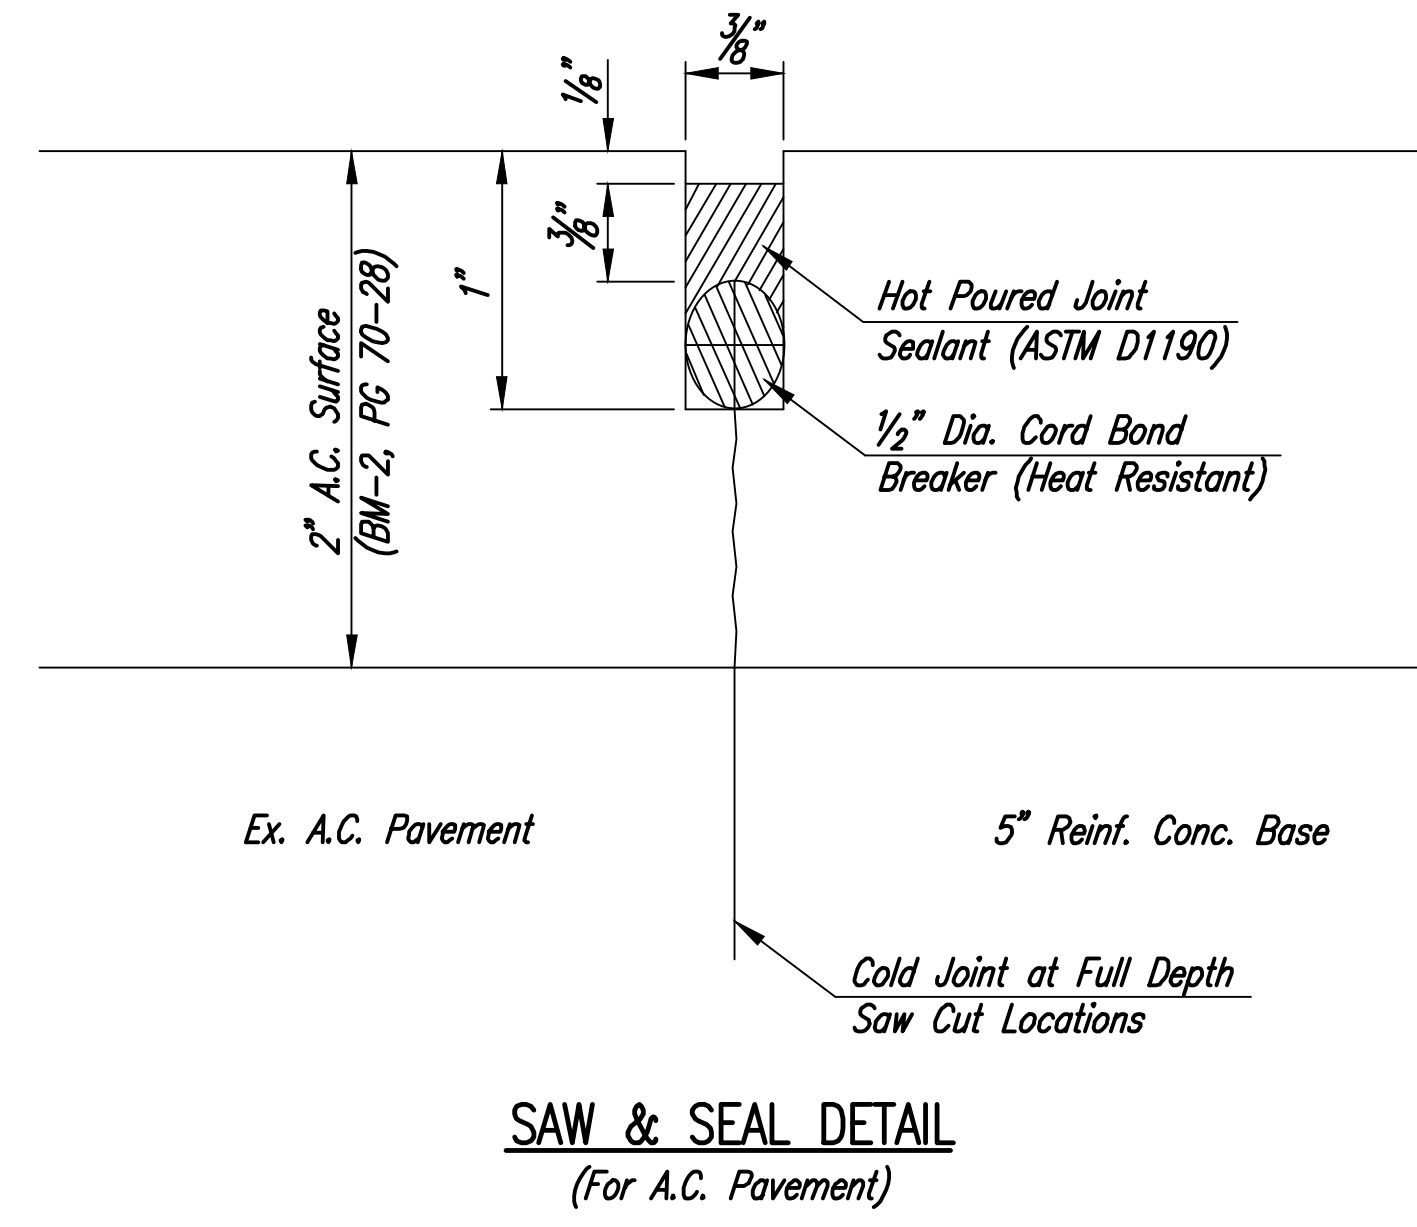

**PAVING IMPROVEMENTS**  
 WACO AVENUE FROM DOUGLAS TO CENTRAL  
 GARY JANZEN, P.E. - CITY ENGINEER  
 CITY OF WICHITA PROJECT NO. 472-85496

Issue:	
JOB NO.	187042-006
DATE	JUNE 2019
PM	BMM
DESIGNED BY	RJS, SAC
DRAWN BY	CP, BJS
CHECKED BY	BMM