
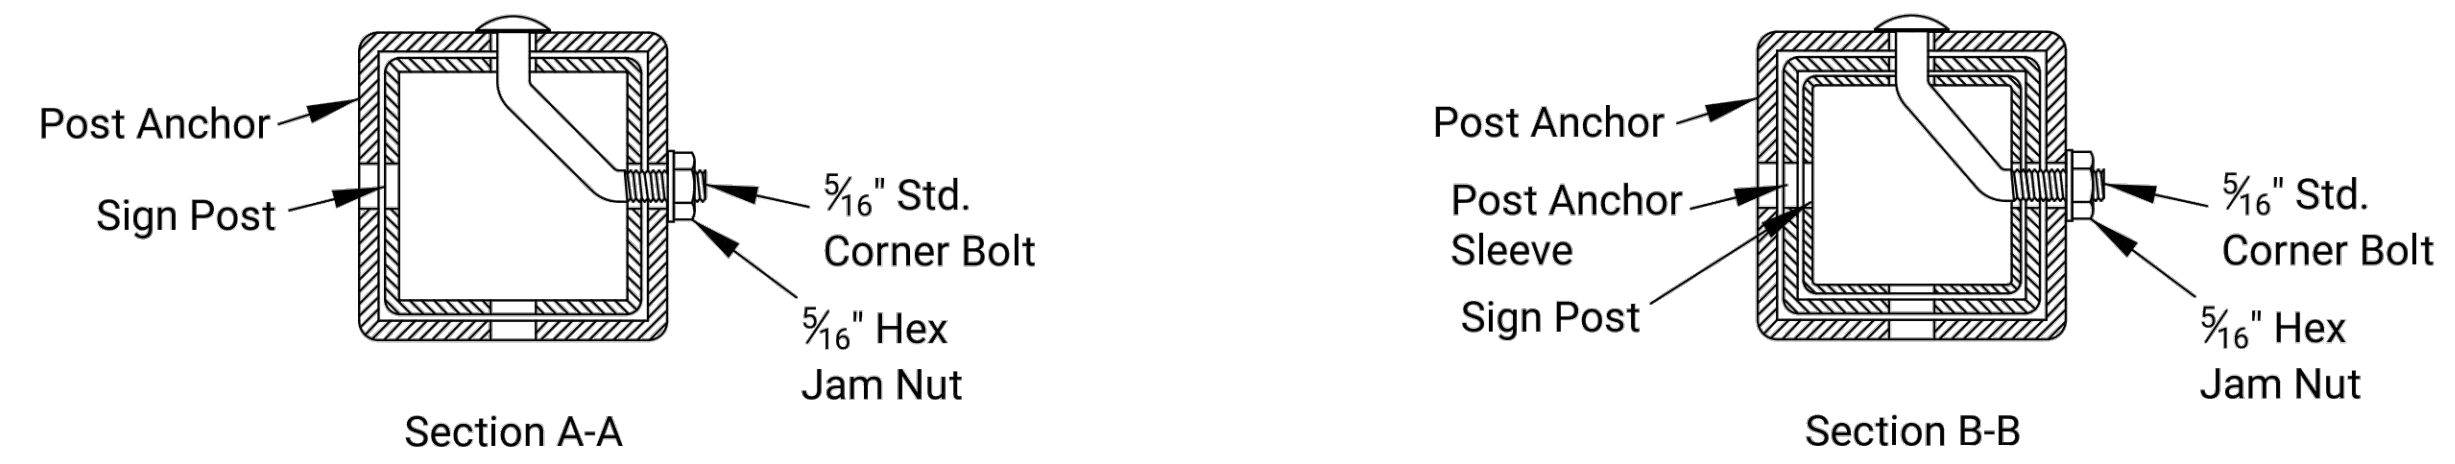



STATE	PROJECT NO.	YEAR	SHEET NO.	TOTAL SHEETS
KANSAS	187042-006	2019	45	48

PERFORATED SQUARE STEEL TUBE (P.S.S.T.) POST SETUP

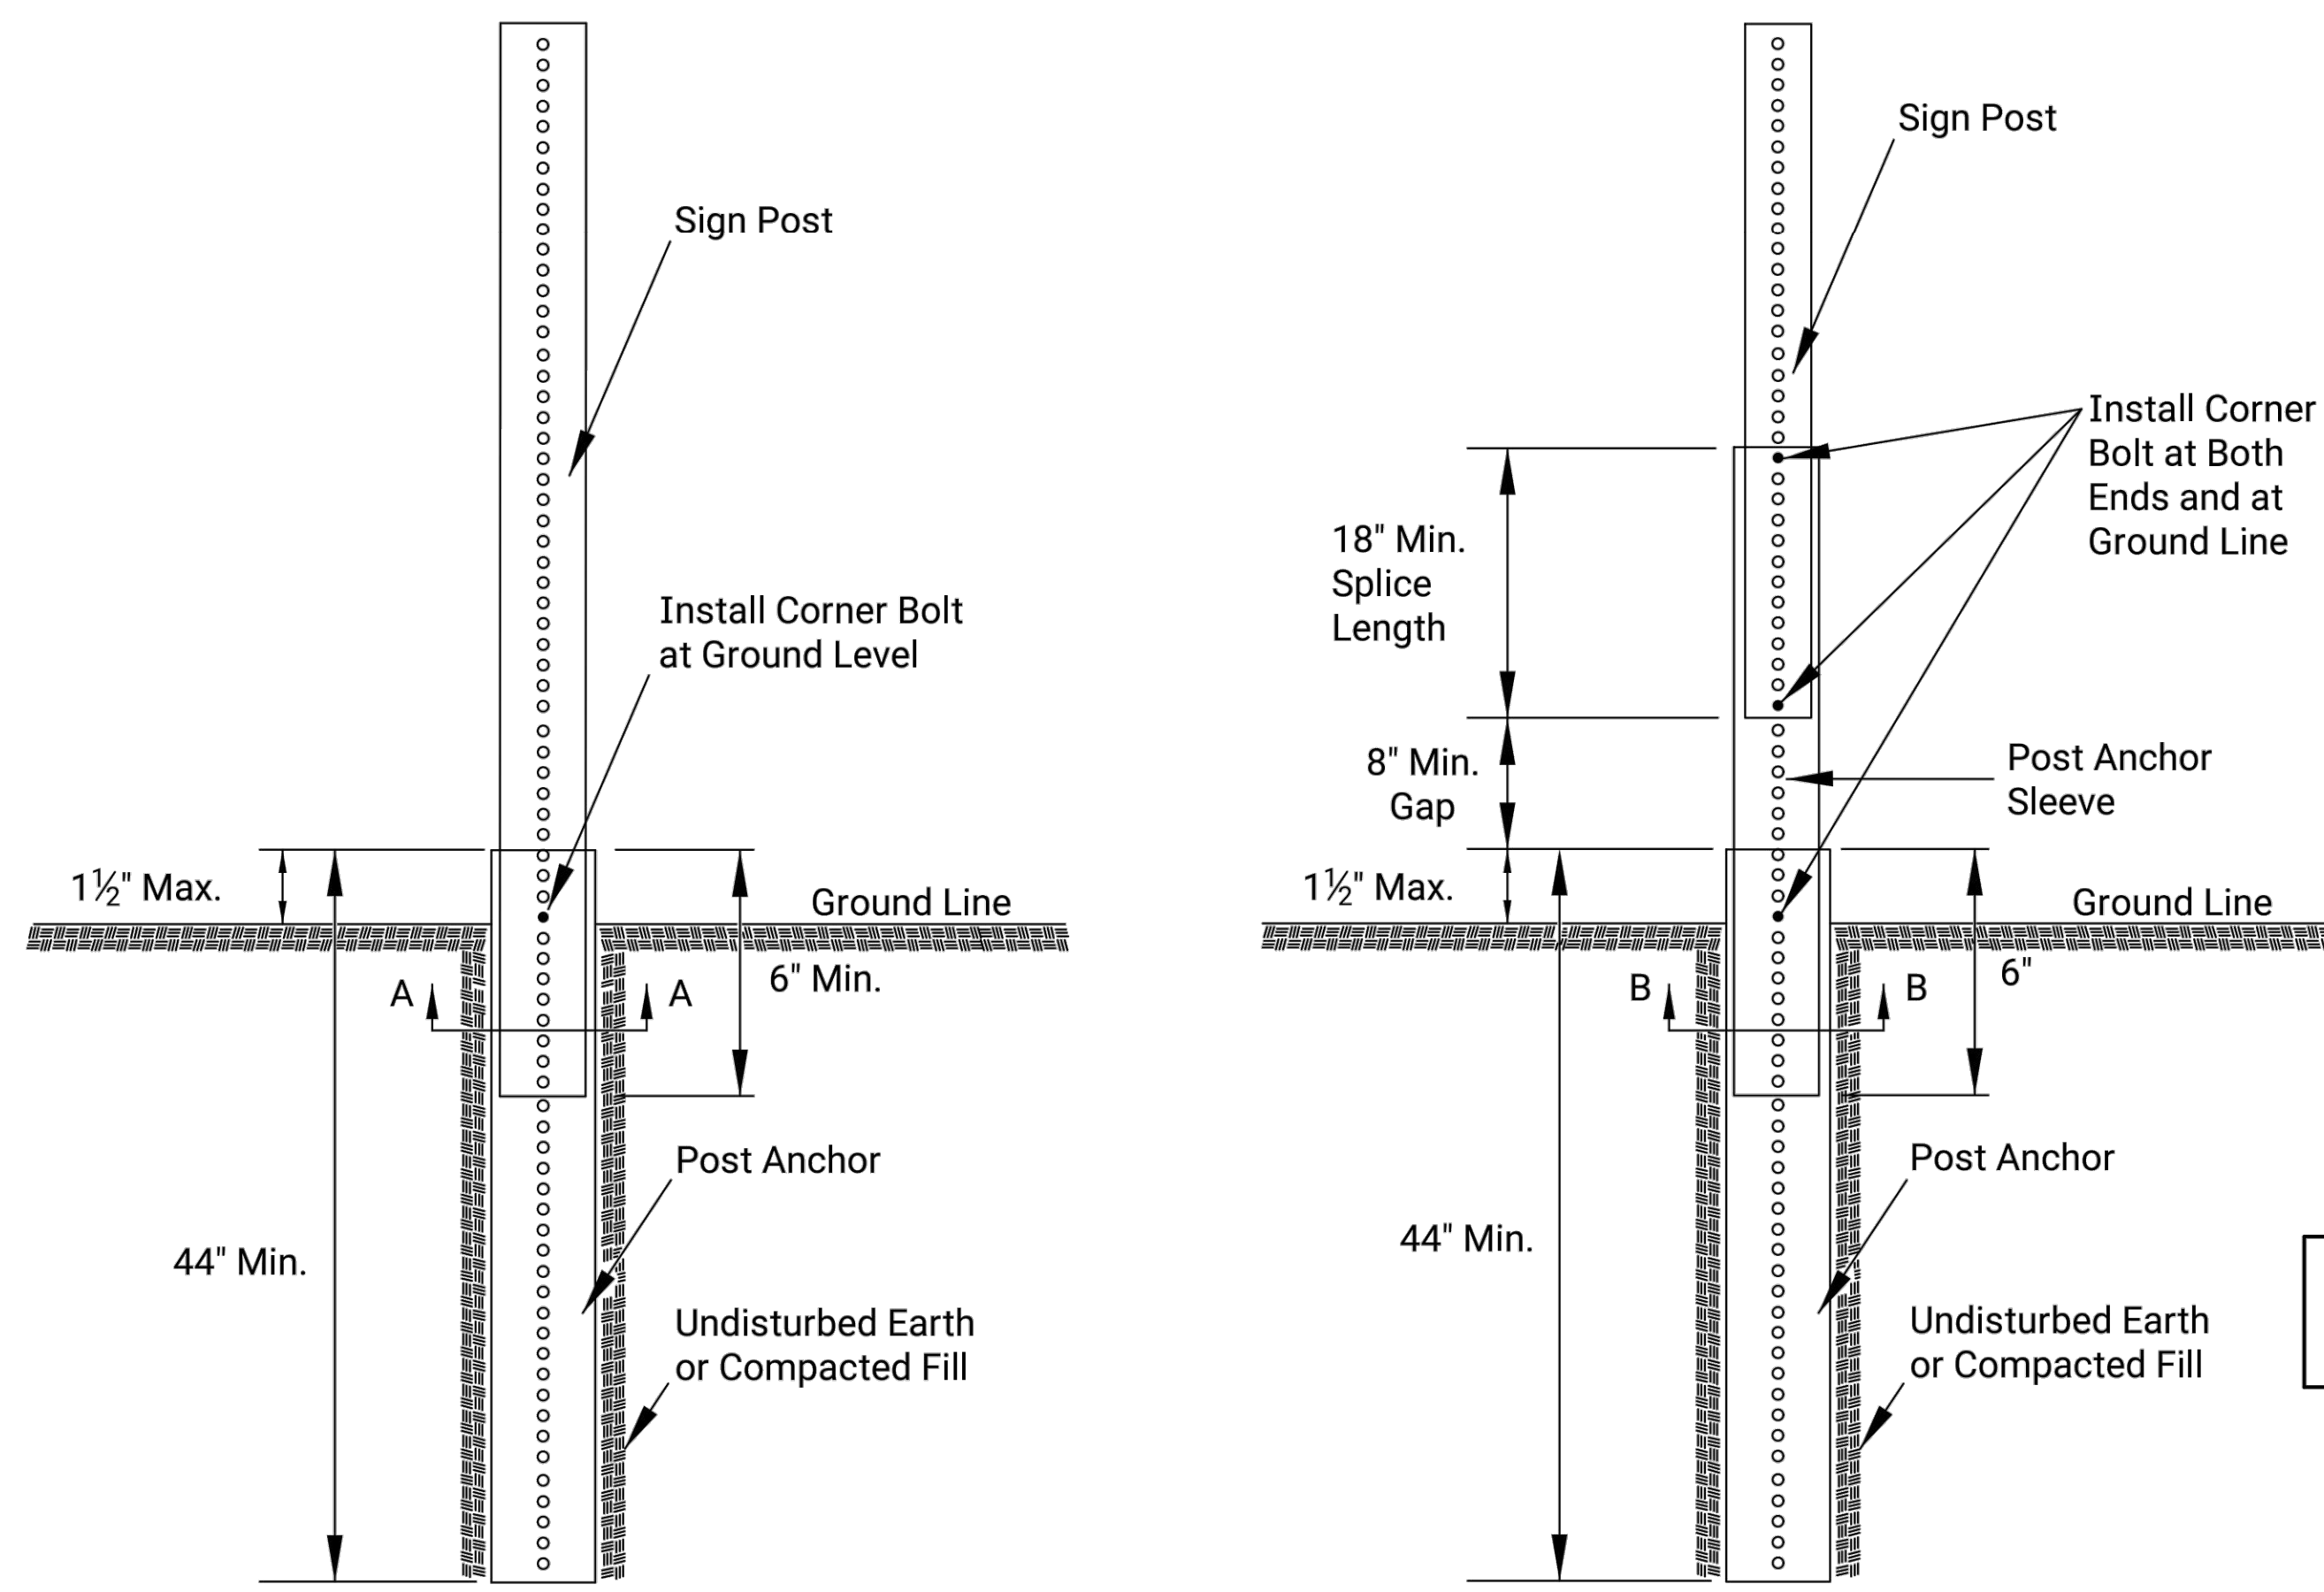


Details for 2", 2 1/4", or 2 1/2" sign posts
Place bolts in the same corner along each sign post.

WOOD POST SETUP

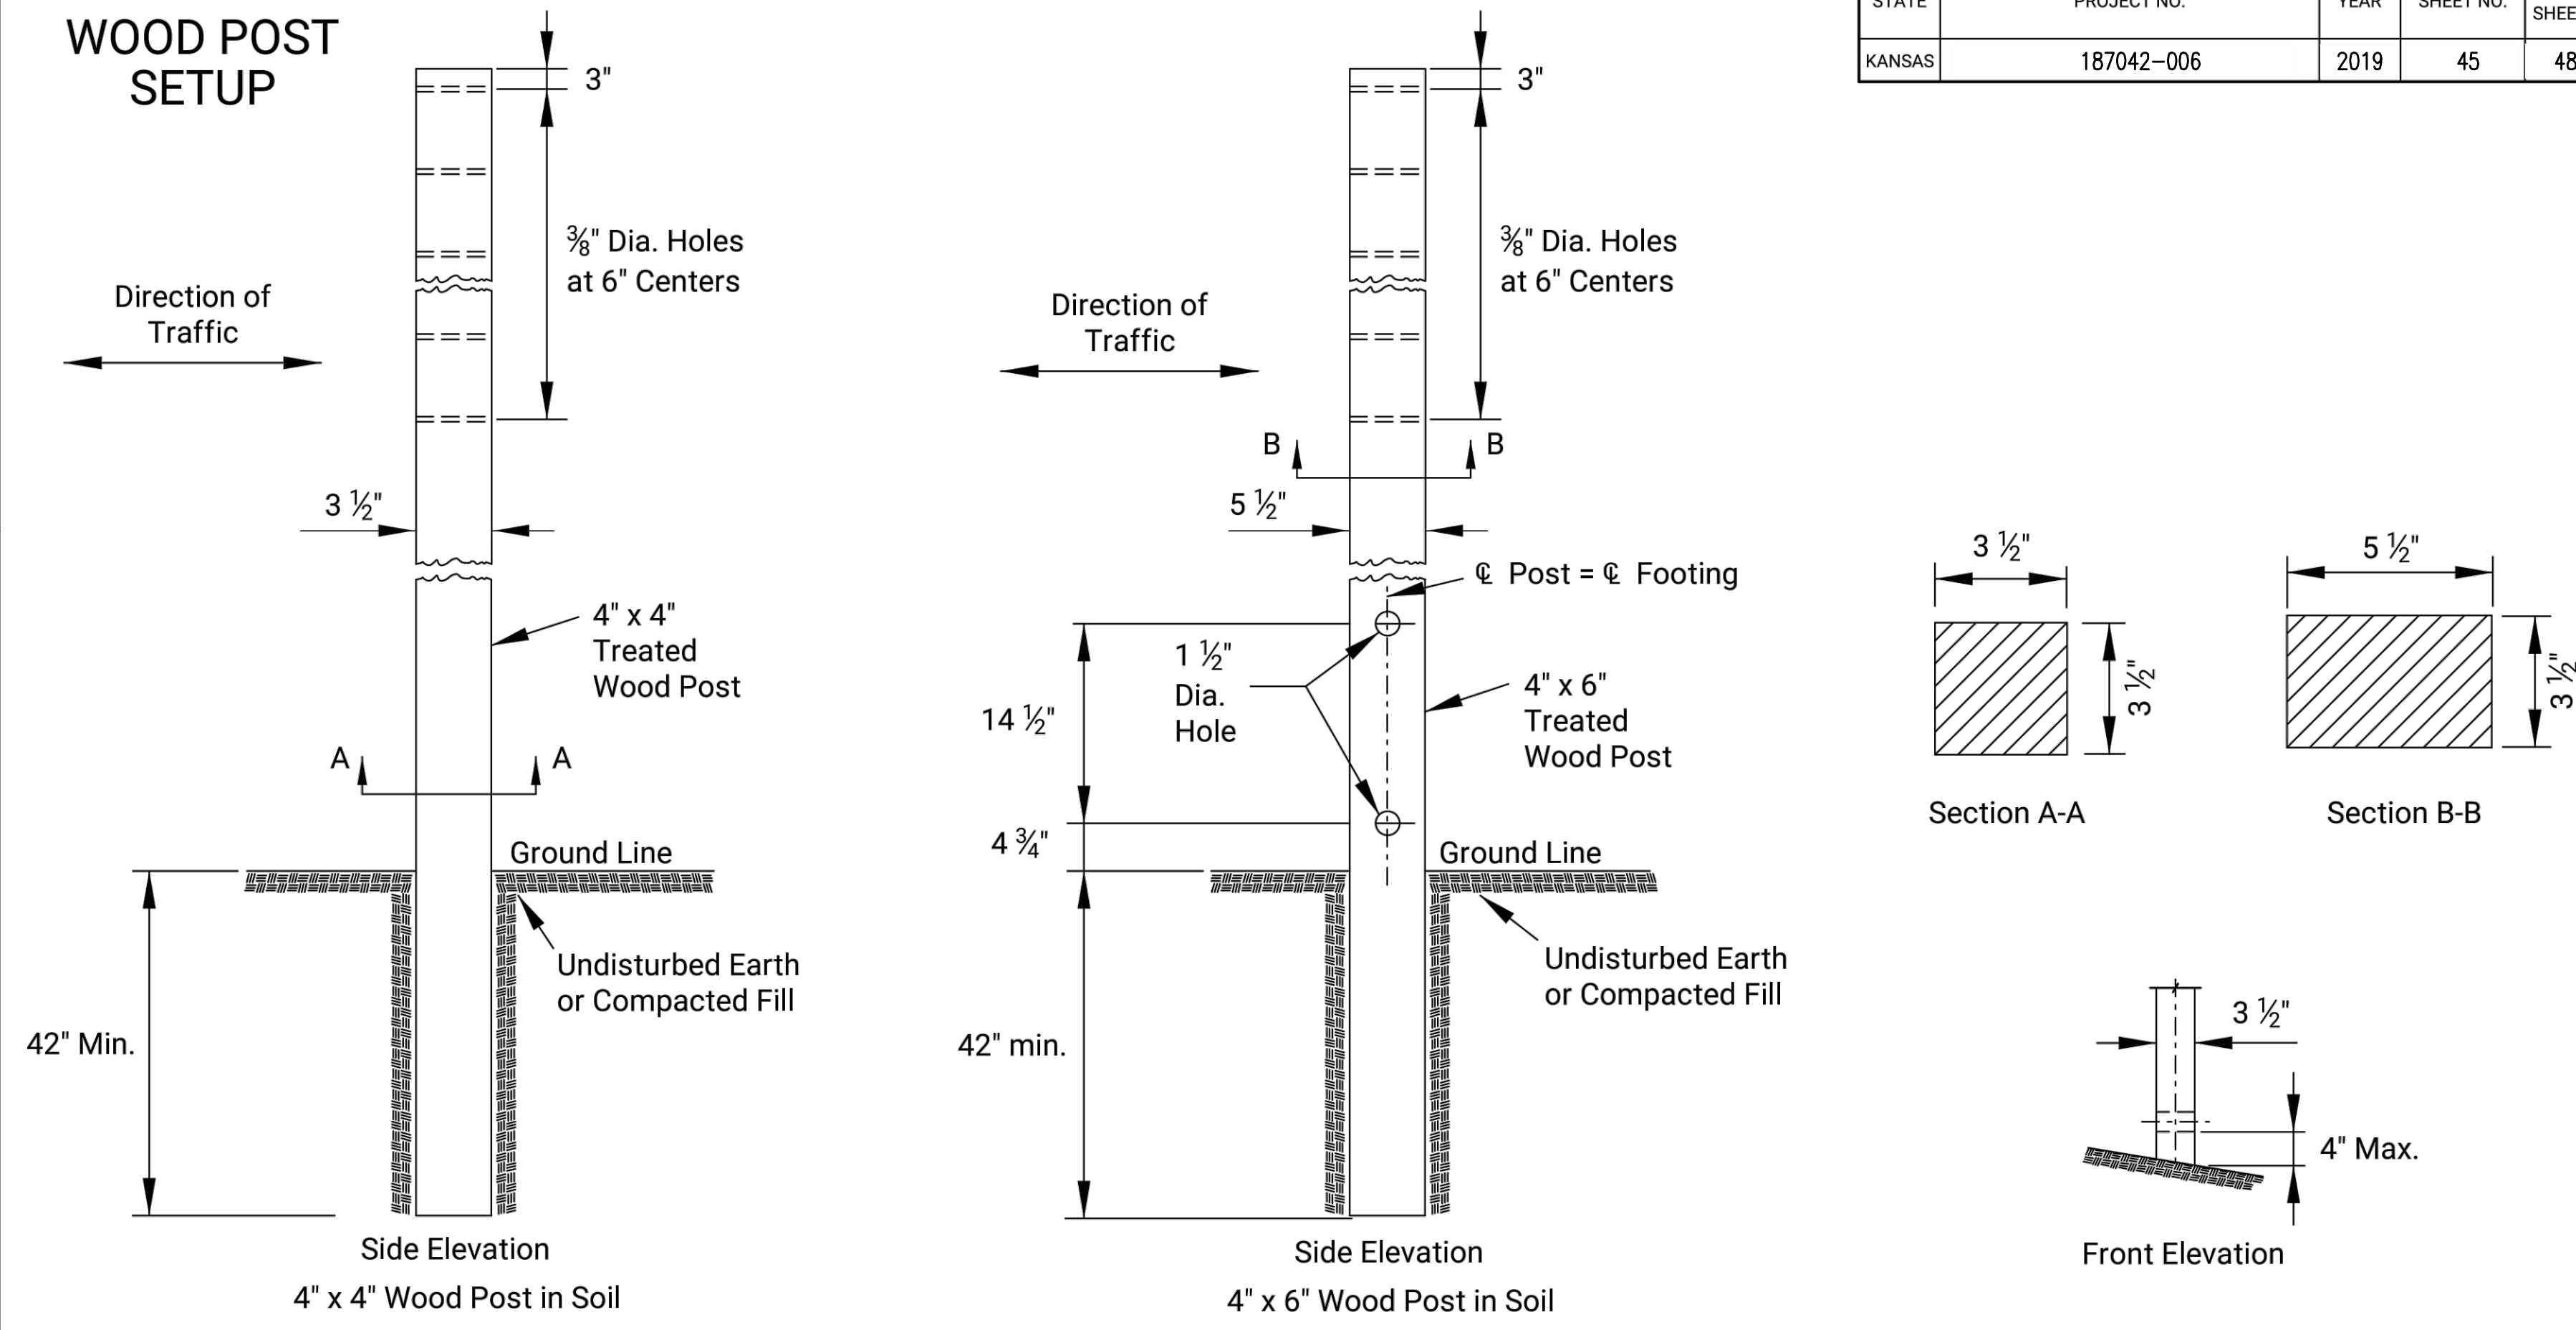

See TE710 for Additional Details and Requirements


3 LB/F U-CHANNEL SETUP

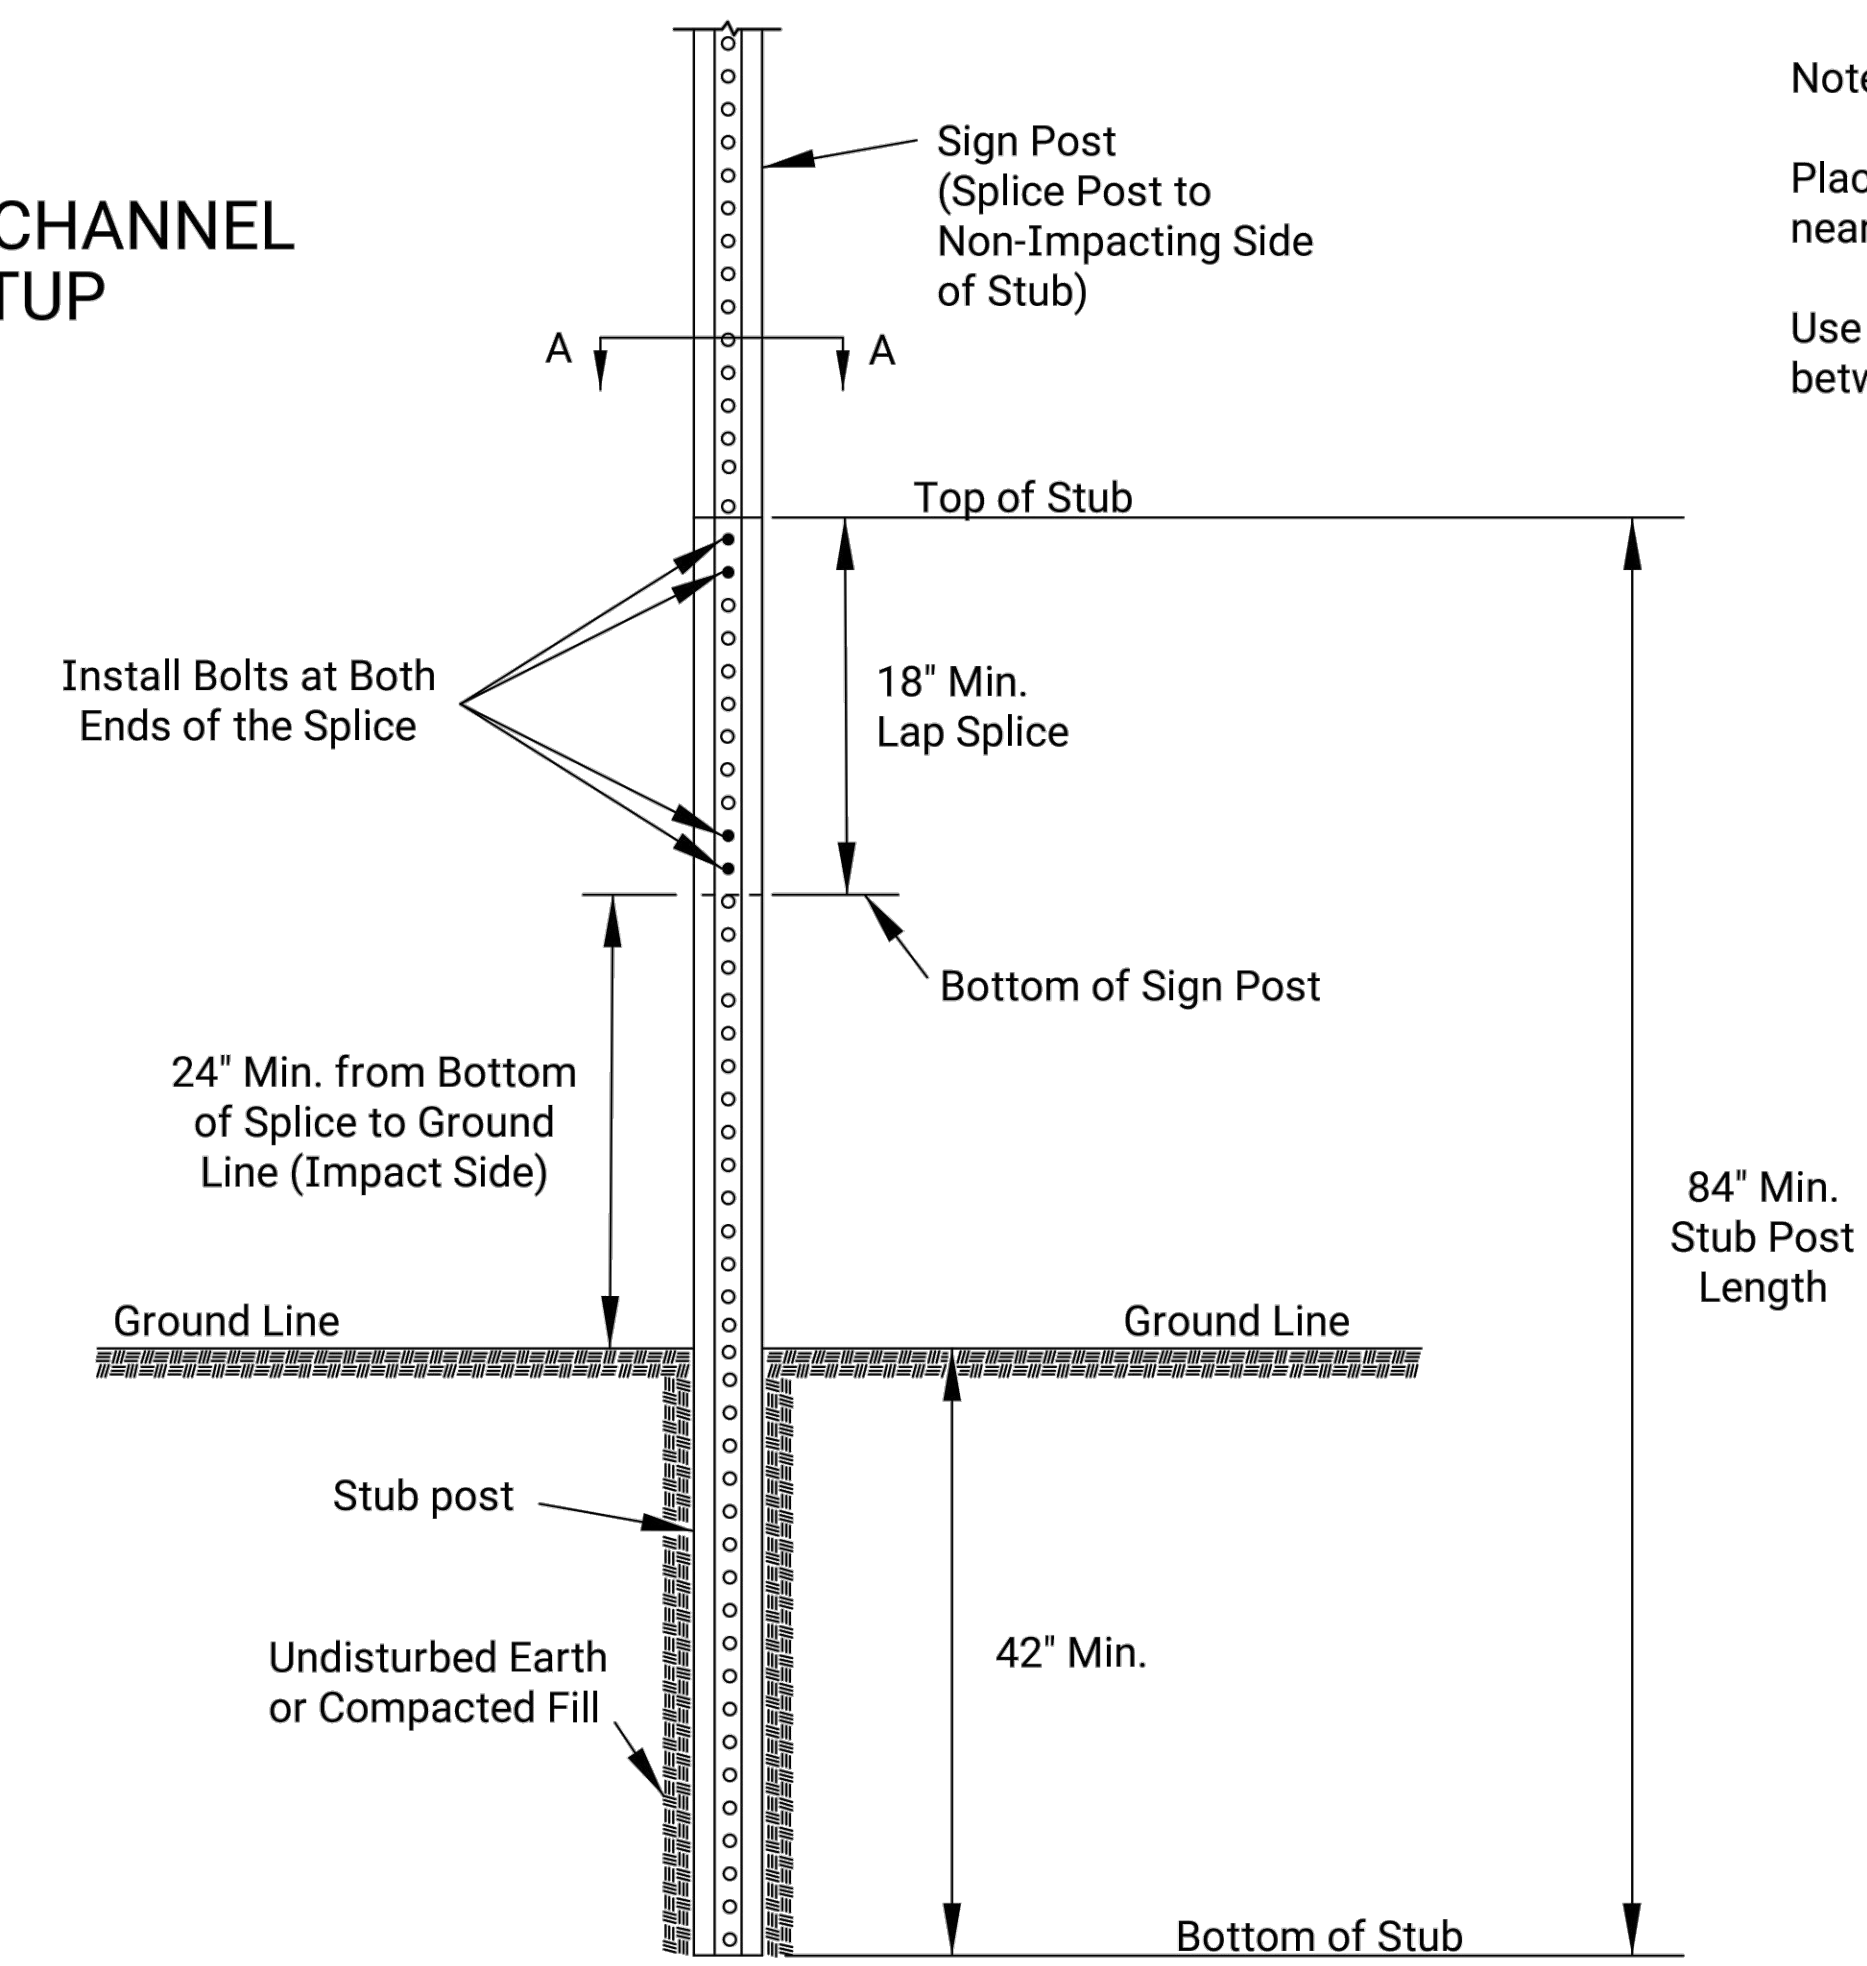

Notes:

Place two bolts at both ends of the splice through the holes nearest the ends of the splice.

Use manufacturer recommended spacers over the bolts between the spliced pieces of U-Channel.

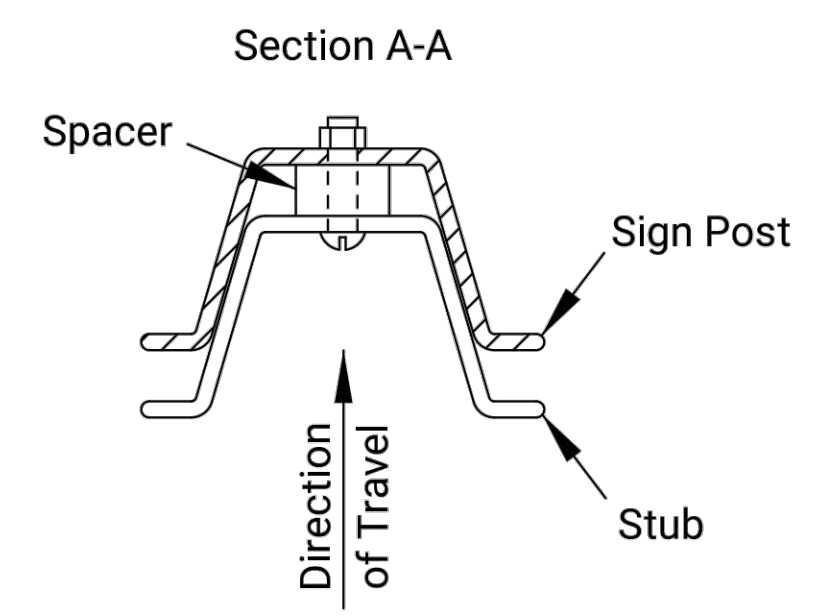

3					
2					
1					
NO.	DATE	REVISIONS	BY	APPD	

KANSAS DEPARTMENT OF TRANSPORTATION

TRAFFIC CONTROL SIGN POSTS

TE712

DESIGNED	B.A.H.	DETAILED	R.W.B.	QUANTITIES	TRACED
DESIGN CK.	DETAIL CK.	QUAN. CK.	TRACE CK.		

FHWA APPROVAL 06/01/15 APPD Kristina Pyle

Sowed: 06-06-2019 6:22:36 PM by CP
Plot Scale: 1:1 07-03-2019 1:45:26 PM by CP
U:\Vchile-Civil\2018\187042\006\Drawings\187042-006-45c-TE712

KDOT Graphics Certified