



NOTES:
1. WHEEL STOP TO BE 6' LONG
2. 4,500 PSI CONC. TO CITY SPEC.

1 WHEEL STOP DETAIL
SCALE: 1-1/2" = 1'-0"

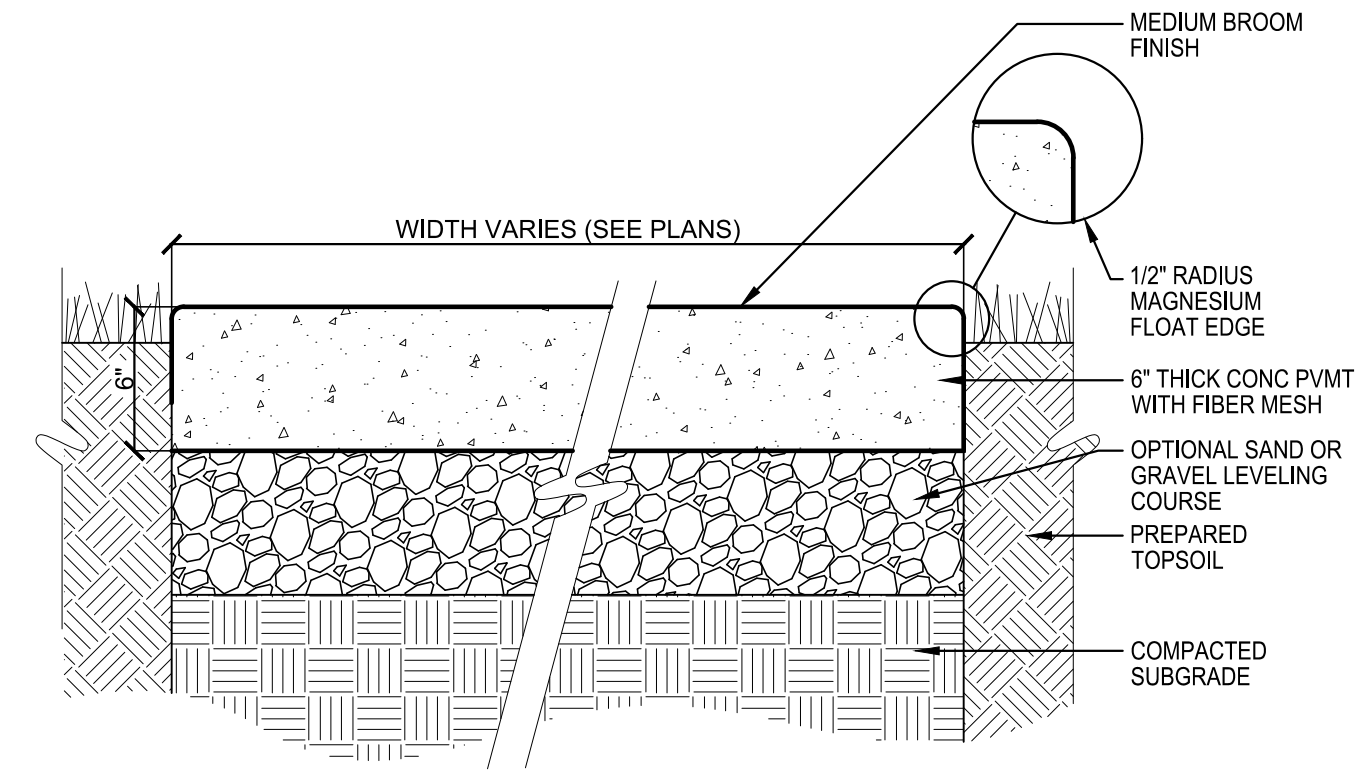


GENERAL NOTE:
SIDEWALKS SHALL NOT EXCEED 5% SLOPE OR EXCEED A 2% GROSS SLOPE.

2 CONC. SIDEWALK
SCALE: NOT TO SCALE

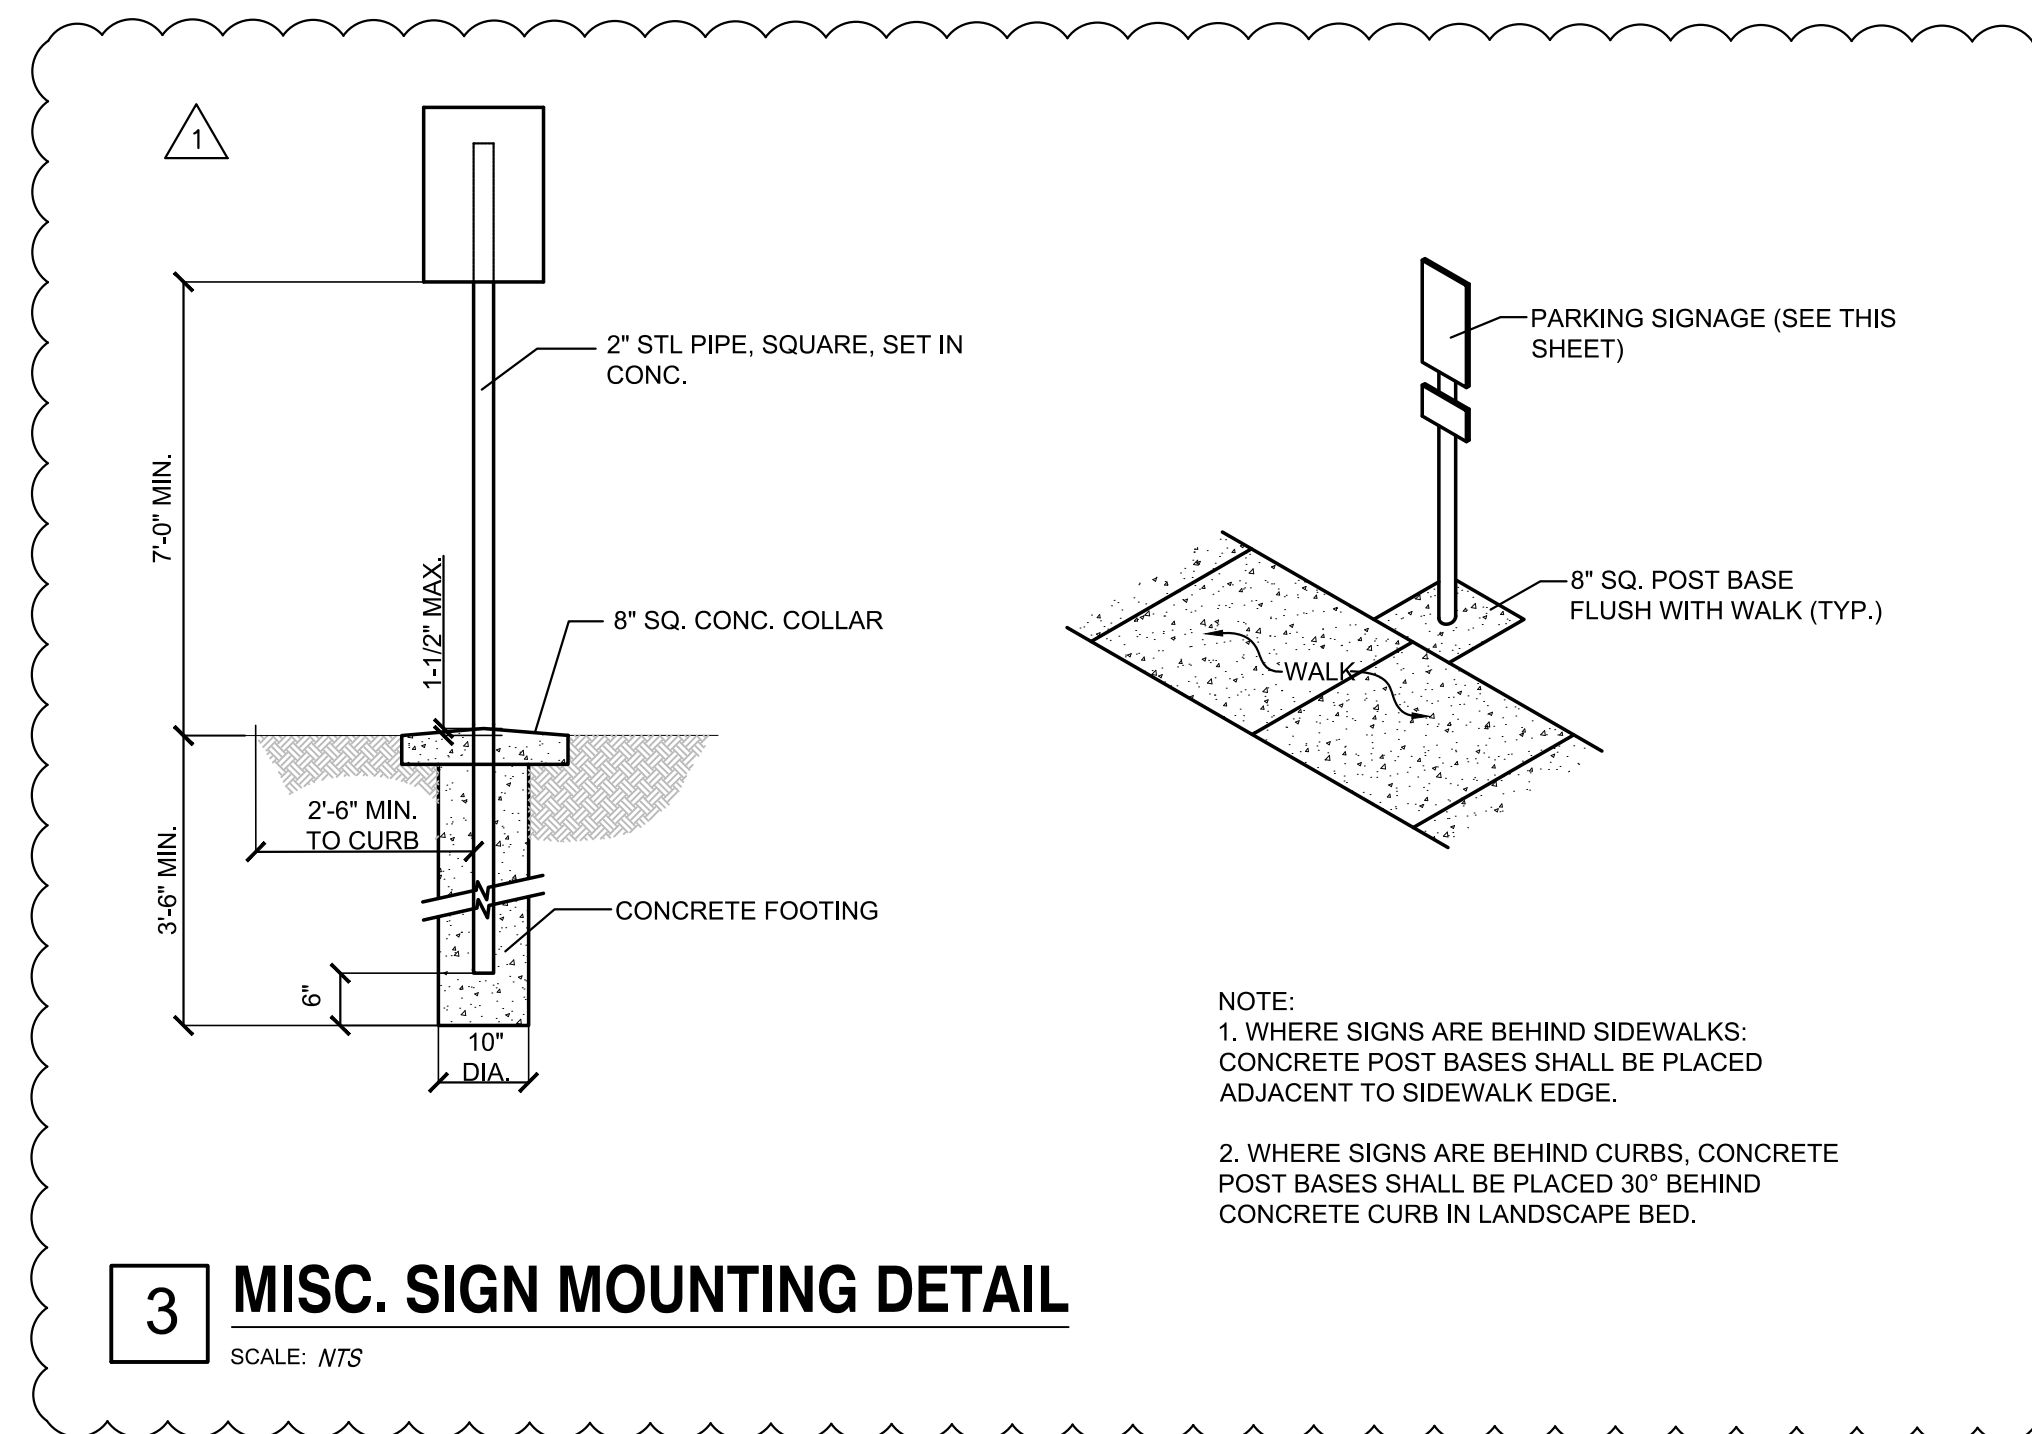


NOTE:
1. WHERE SIGNS ARE BEHIND SIDEWALKS: CONCRETE POST BASES SHALL BE PLACED ADJACENT TO SIDEWALK EDGE.
2. WHERE SIGNS ARE BEHIND CURBS, CONCRETE POST BASES SHALL BE PLACED 30" BEHIND CONCRETE CURB IN LANDSCAPE BED.

3 MISC. SIGN MOUNTING DETAIL
SCALE: NTS

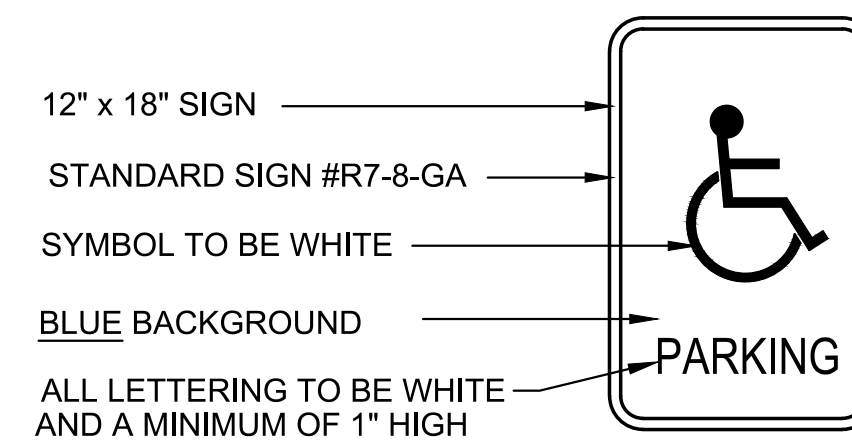

NOTES:
1. ALL SIGNS TO BE 0.080" THICK ALUMINUM
2. ALL SIGNS SHALL CONFORM WITH ALL CURRENT A.D.A., FEDERAL, STATE AND LOCAL CODES AND REGULATIONS.
3. ONE AT EACH ACCESSIBLE SPACE

4 ACCESSIBLE PARKING SIGN
SCALE: NOT TO SCALE

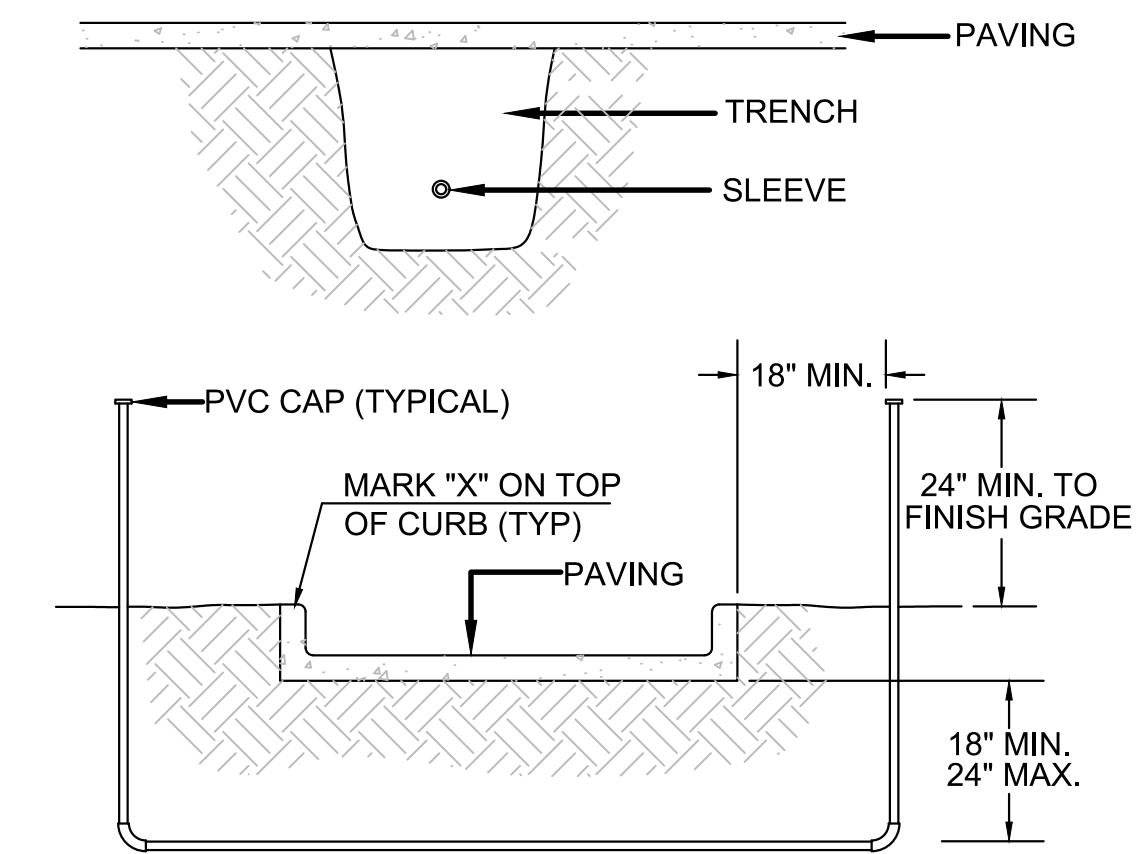

NOTES:
1. ALL PVC IRRIGATION SLEEVES TO BE CLASS 200 PIPE.
2. ALL JOINTS TO BE SOLVENT WELDED AND WATERTIGHT.
3. EXTEND THE SLEEVE TO 24 INCHES MINIMUM ABOVE FINISH GRADE.
4. MECHANICALLY TAMP TO 95% PROCTOR.

5 SLEEVING DETAIL
SCALE: NOT TO SCALE



©2019 MKEC Engineering All Rights Reserved www.mkec.com
These drawings and their contents, including, but not limited to, all concepts, designs, & ideas are the exclusive property of MKEC Engineering (MKEC), and may not be used or reproduced in any way without the express consent of MKEC.

SITE DETAILS

PROJECT NO.	1701010567	
DATE	OCT. 16, 2019	
SCALE	AS NOTED	
DESIGNED	RKO	
DRAWN	RKO	
CHECKED	MAB	
NO.	REVISION	DATE
1	DETAIL CHANGE	10-28-19
0	IFC	10-16-19

SHEET NO.