



TYPICAL MASS GRADING DETAIL


STREET R/W GRADING

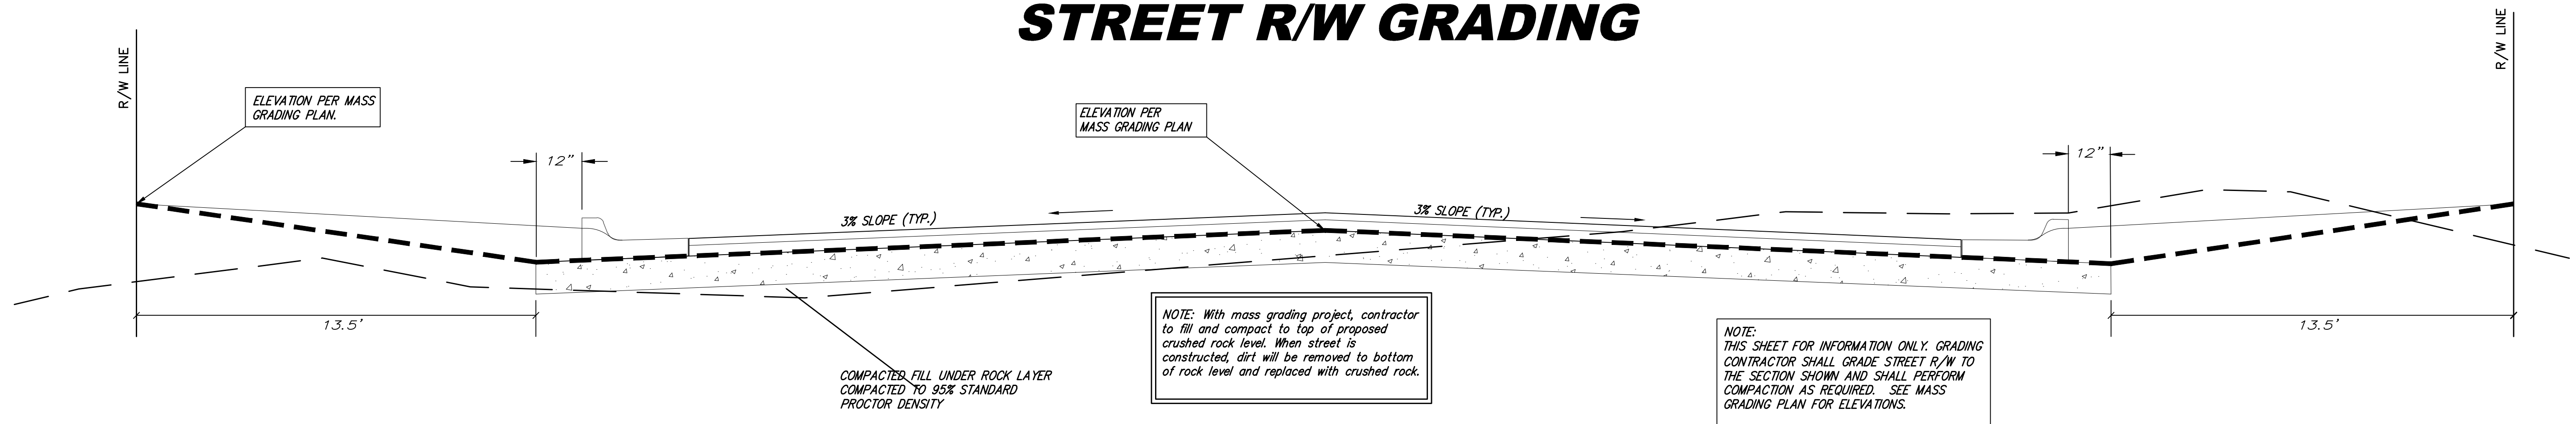

LOT FILL GRADING INTERIOR PLATTED LOT SECTION

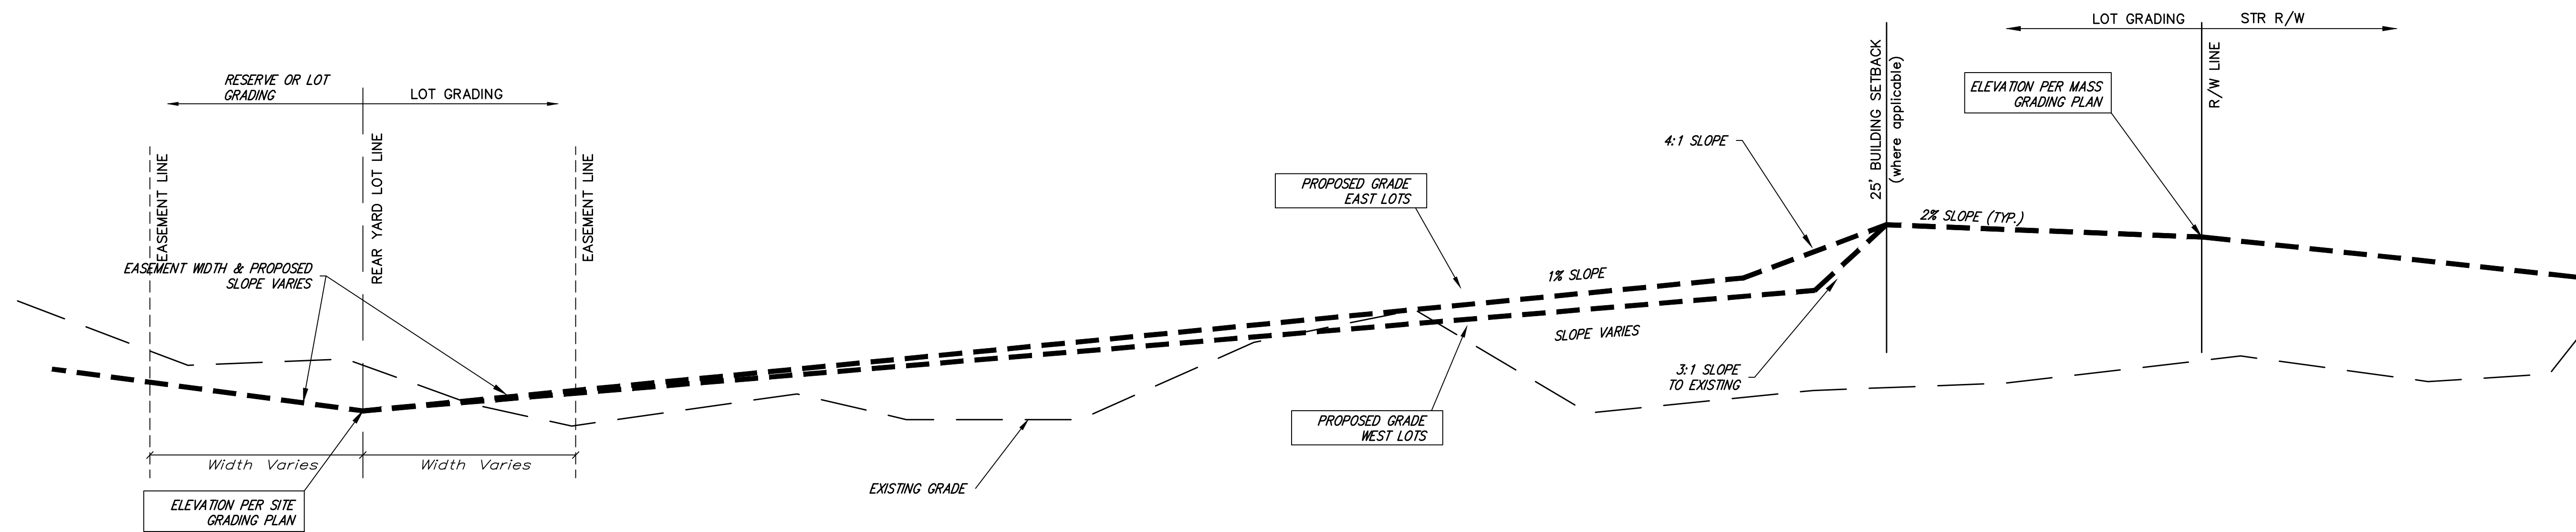

EXTERIOR PLATTED LOT SECTION

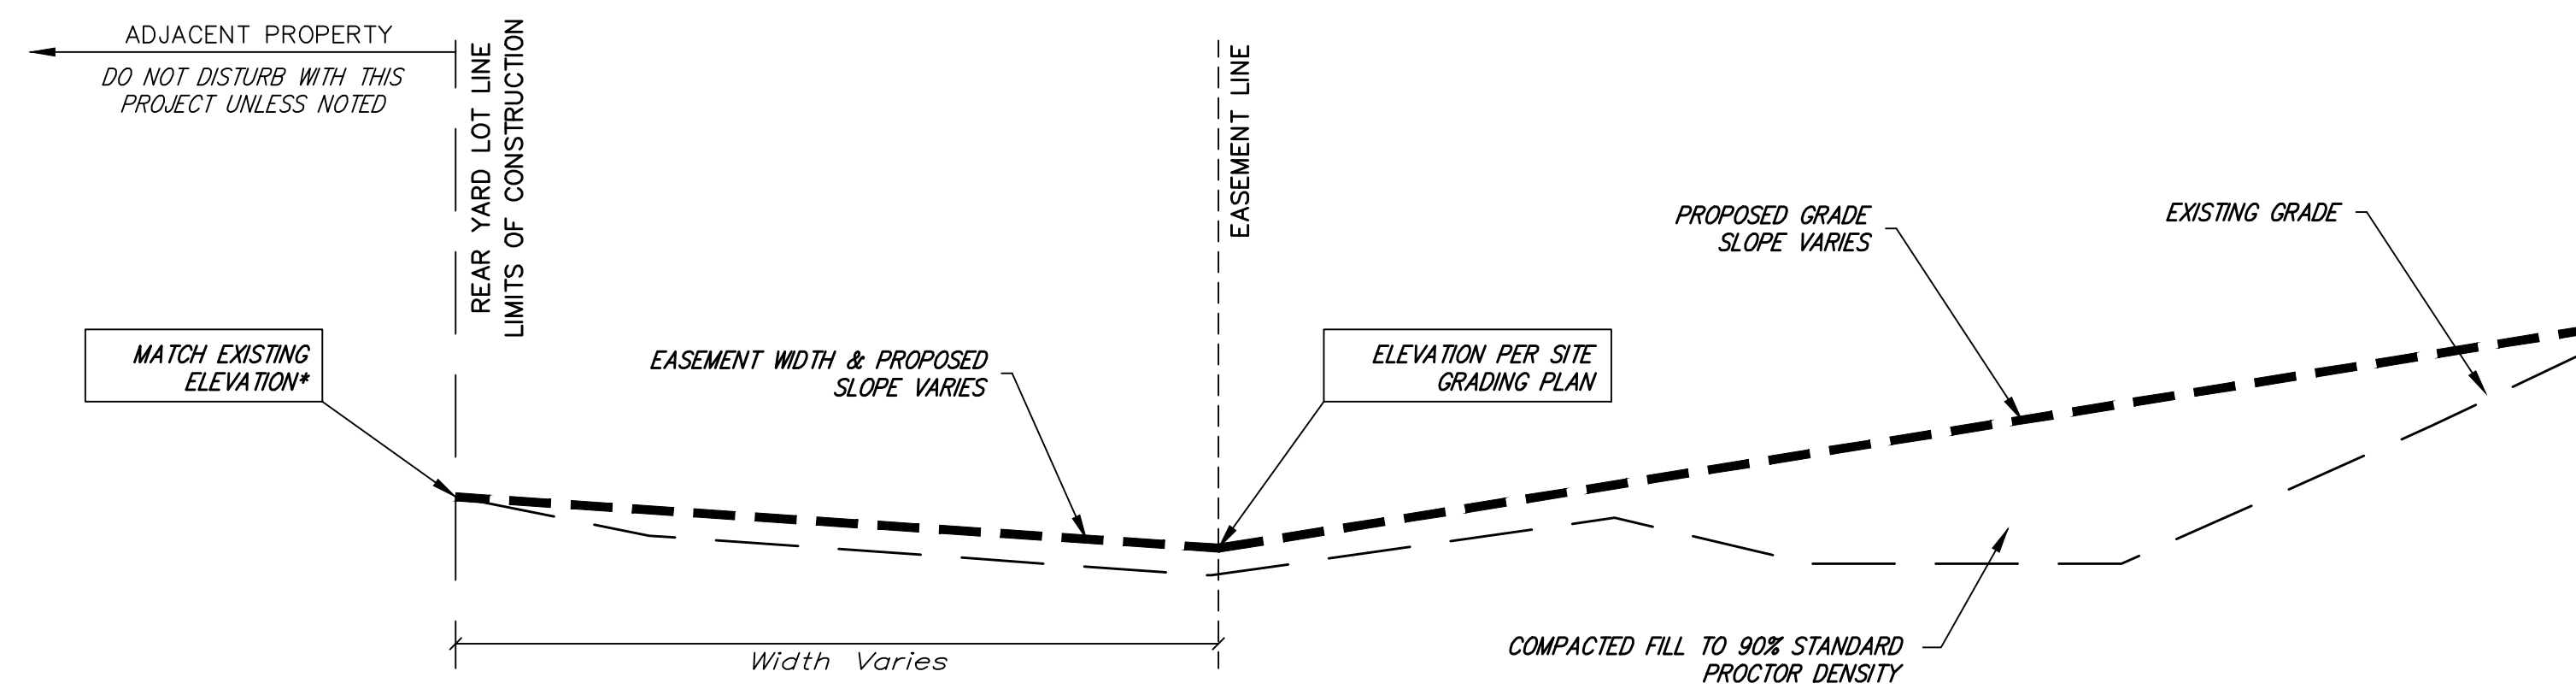

	The Ranch 2nd Addition MASS GRADING Storm Water Drain Improvements	
	Baughman Company, P.A. 315 Ellis St. Wichita, KS 67211 P 316-262-7271 F 316-262-0149 ENGINEERING SURVEYING PLANNING LANDSCAPE ARCHITECTURE	
PROJECT NUMBER 2019-015117	DESIGN AEG	DRAWN HIW
REVISIONS:	APPROVED	DATE 10/07/19
	SCALE Noted	SHEET 15 OF 20