


# CONSTRUCTION PLANS FOR 2020 WATER TREATMENT PLANT VALVE ACTUATOR REPLACEMENT CITY OF WICHITA

SEDGWICK COUNTY, KANSAS  
CITY OF WICHITA PROJECT NO. 448-2019-004278  
OCA NO. 639001  
GARY JANZEN, P.E., CITY ENGINEER

PROJECT LOCATION  
WATER TREATMENT PLANT

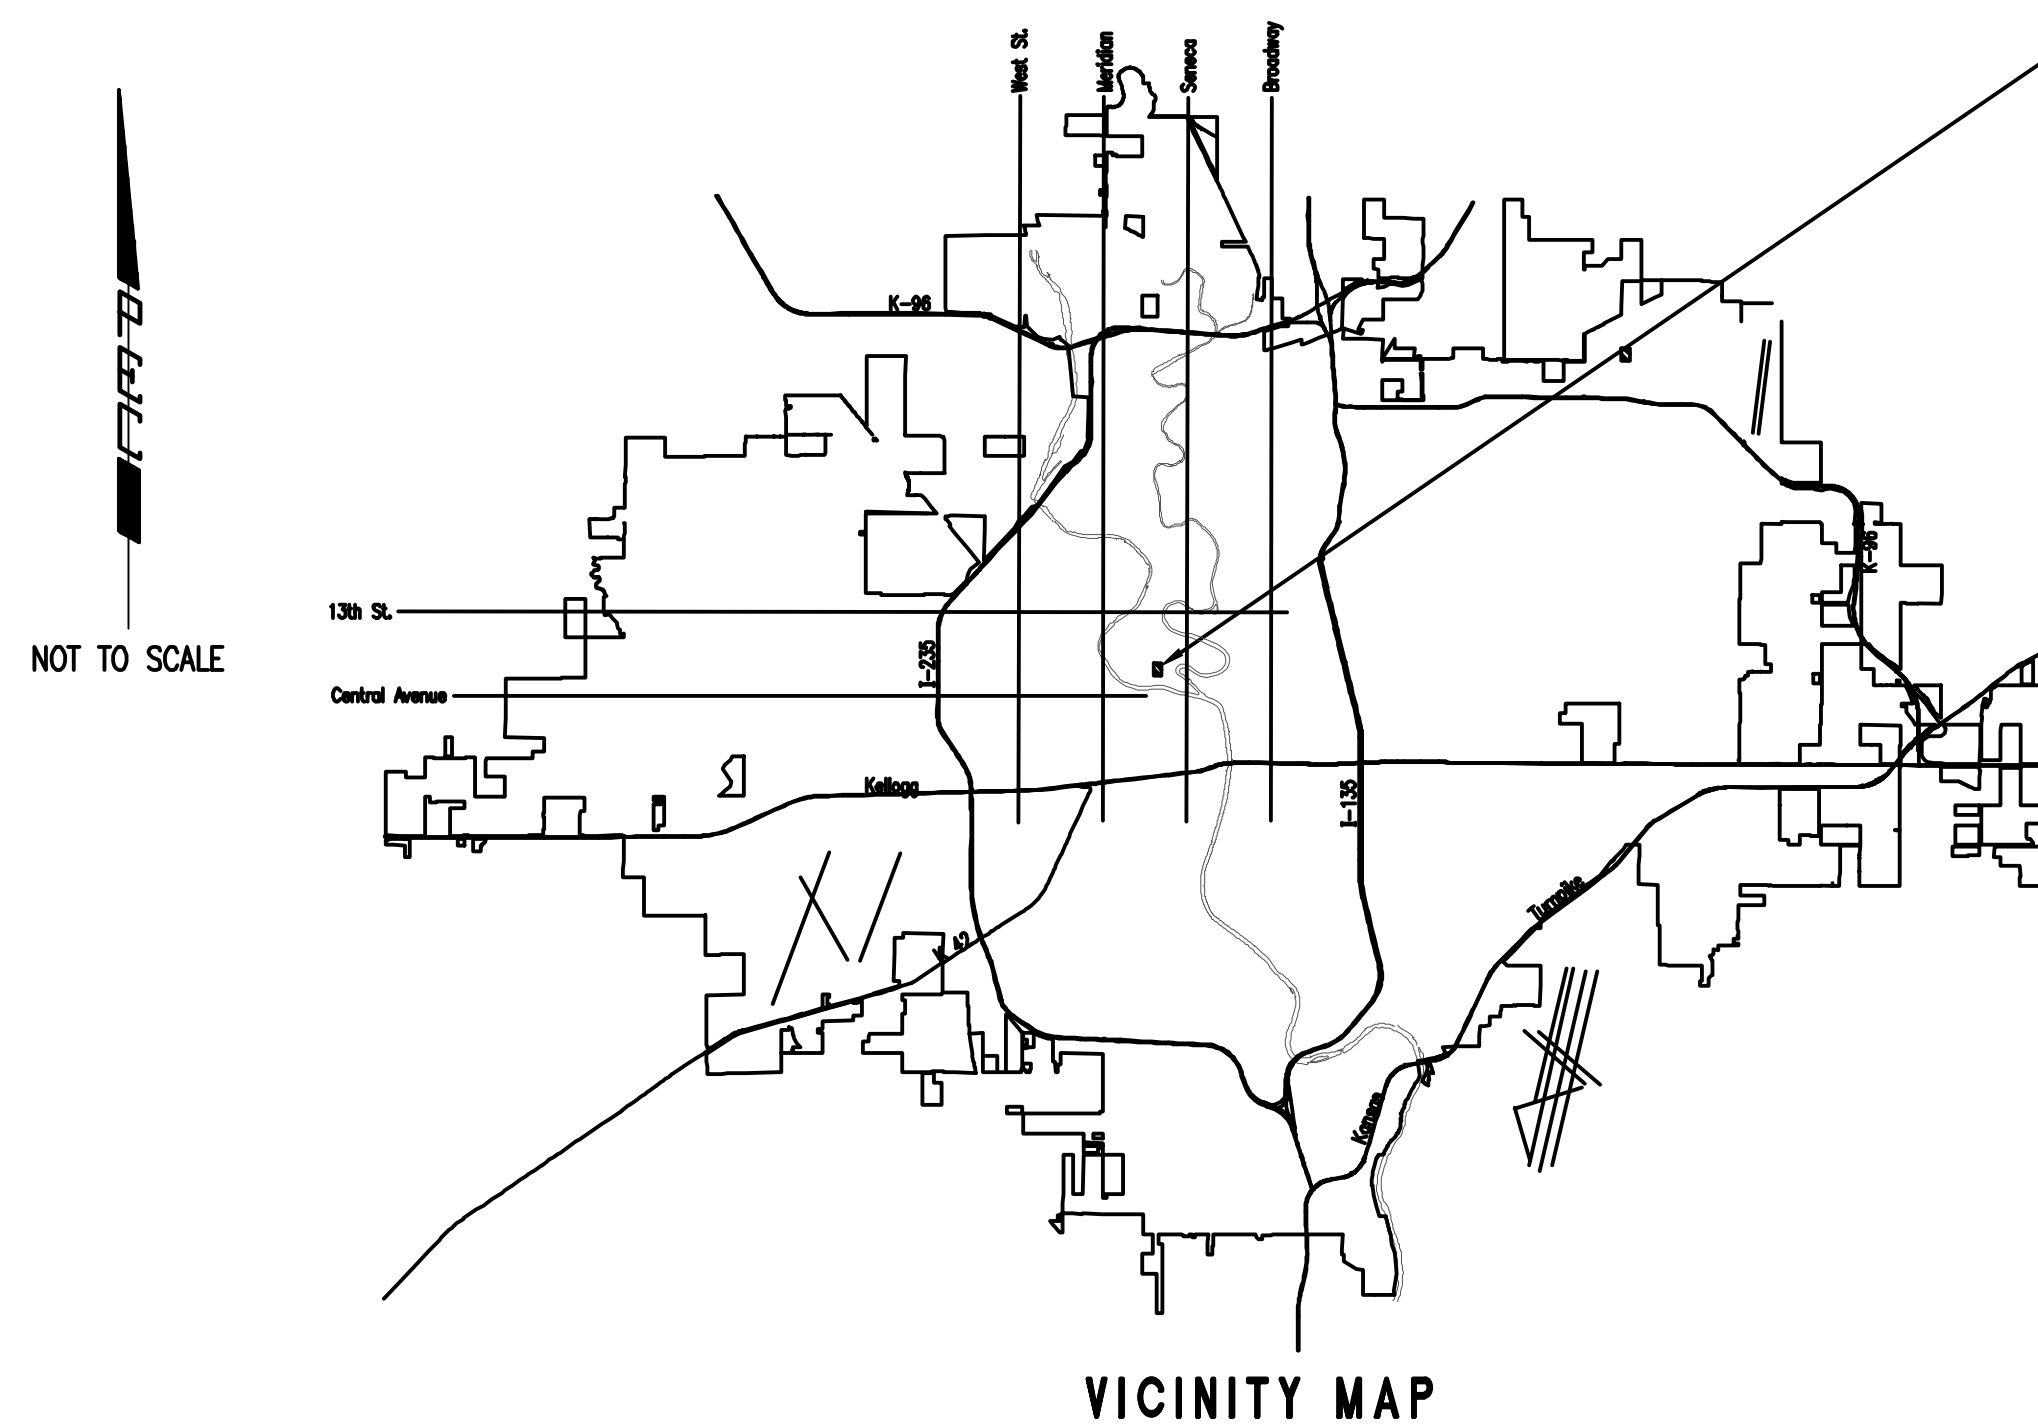

## INDEX OF SHEETS

### CIVIL

G001	TITLE SHEET
G002	KEY MAP & GENERAL NOTES
C101	FILTERS 1-6 VALVE ACTUATOR REPLACEMENT - PLAN AND SECTION VIEW
C102	FILTERS 7-14 VALVE ACTUATOR REPLACEMENT - PLAN AND SECTION VIEW
C103	FILTERS 1-14 ACTUATOR REPLACEMENT - SECTION VIEW

### FOR REFERENCE ONLY

241	FILTER PIPE GALLERY - LOWER PLATFORM MODIFICATION PLAN
242	FILTER PIPE GALLERY - UPPER PLATFORM MODIFICATIONS PLAN
243	FILTER PIPE GALLERY - SECTIONS
244	FILTER PIPE GALLERY - DETAILS
245	FILTER PIPE GALLERY - DETAILS

### ELECTRICAL

E100	ELECTRICAL LEAD SHEET
E101	FILTERS 1-6 VALVE ACTUATOR REPLACEMENT ELECTRICAL PLAN
E102	FILTERS 7-14 VALVE ACTUATOR REPLACEMENT ELECTRICAL PLAN

## OCTOBER 2019

PEC PROJECT NO. 35-197043-004-0042

PLANS PREPARED BY  
**PROFESSIONAL ENGINEERING CONSULTANTS, P.A.**  
ENGINEERS  
WICHITA, KANSAS

