



Saved: 10-11-2019 4:46:27 PM by: CAL
 Plot Scale: 1"=10'-0" 2019 11:16:38 AM by: CAL
 U:\Wichita-CWA\2019\197043\004\WWD\Drawings\197043-004-C103-FILTER 1-14 ACTUATOR REPLACEMENT SECTION

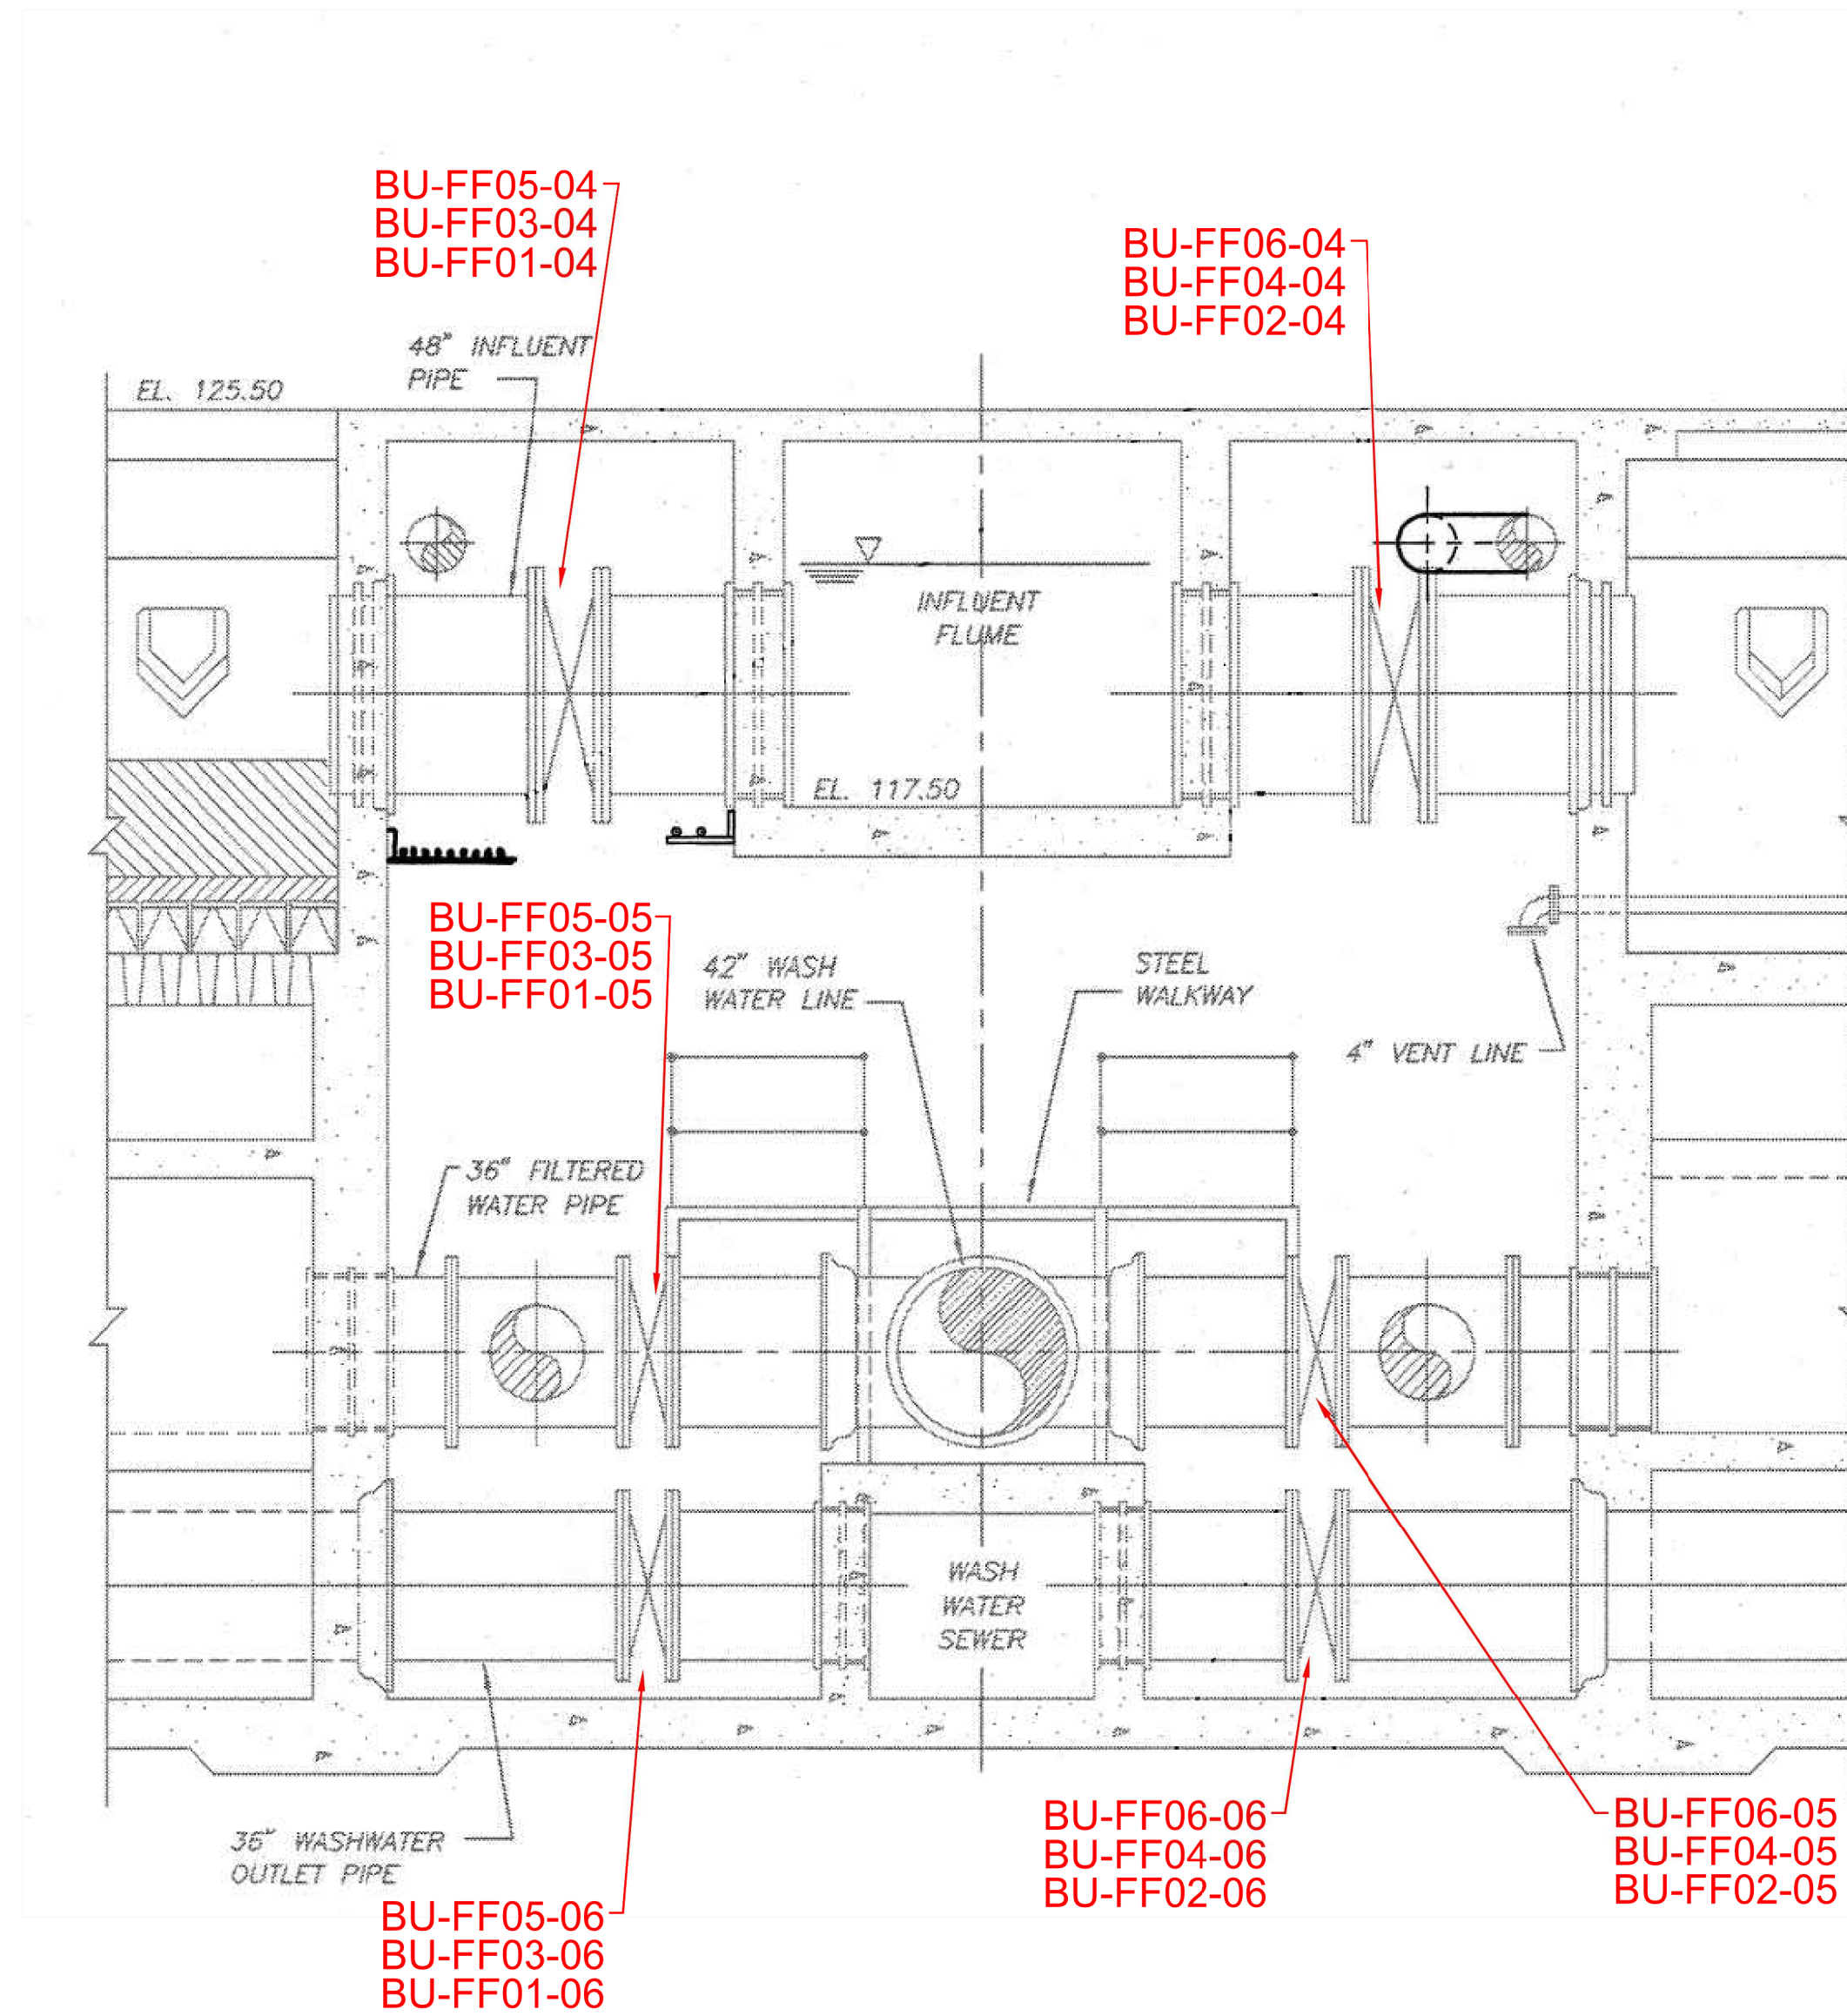

VALVE IDENTIFICATION
 BU-FFXX-04 FILTER INLET VALVE
 BU-FFXX-05 BACKWASH WATER INLET VALVE
 BU-FFXX-06 BACKWASH OUTLET VALVE

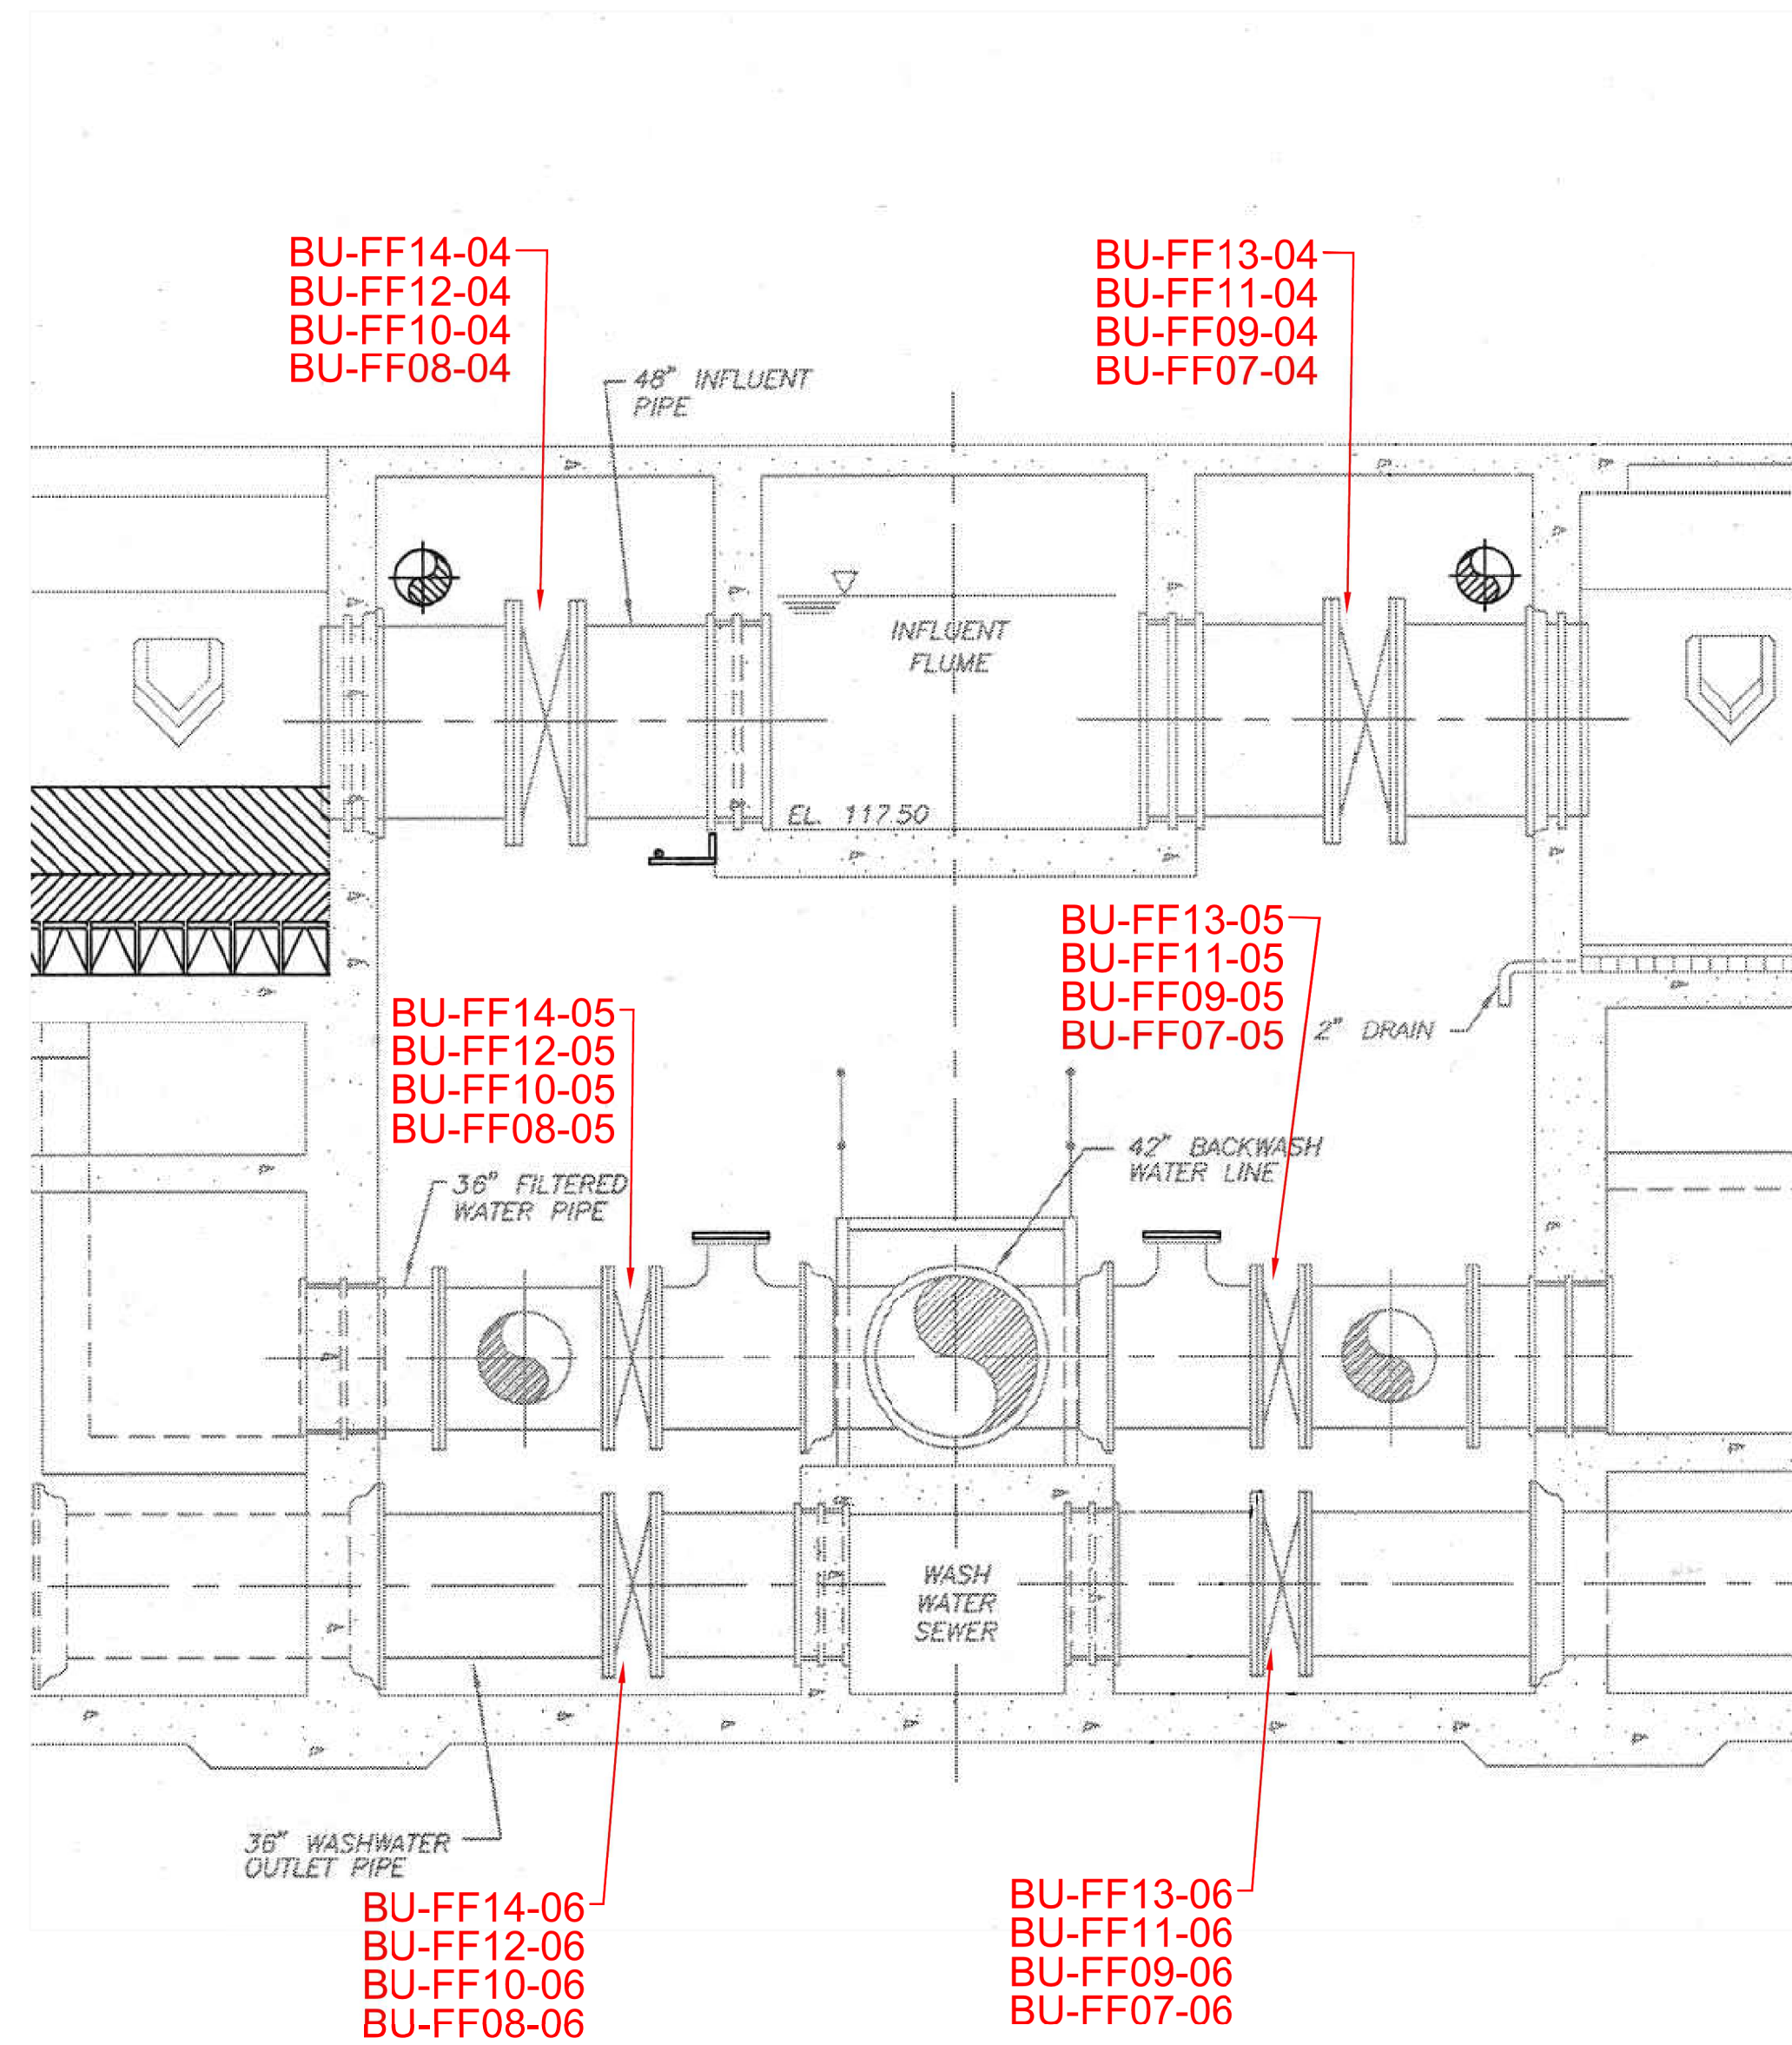

**2020 WATER TREATMENT PLANT
 VALVE ACTUATOR REPLACEMENT**

CITY OF WICHITA PROJECT NO. 448-2019-004278
 OCA NO. 639-001
 GARY JANZEN, P.E. - CITY ENGINEER

Issue:	
JOB NO.	197043-004
DATE	OCTOBER 2019
PM	MDK
DESIGNED BY	SCU
DRAWN BY	CAL
CHECKED BY	MDK

FILTERS 1-14
 ACTUATOR REPLACEMENT
 SECTION VIEW

C103