

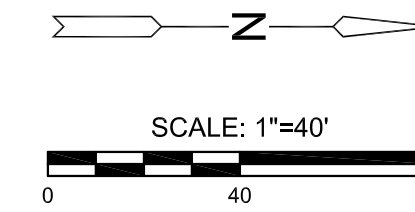


BEND CHART				
NO.	8" BEND	STA.	BL. STA.	OFFSET, RT.
①	22.5'	10+33.87	10+73.48	22.3' LT.
②	11.25'	10+78.48	11+26.21	21.5' LT.

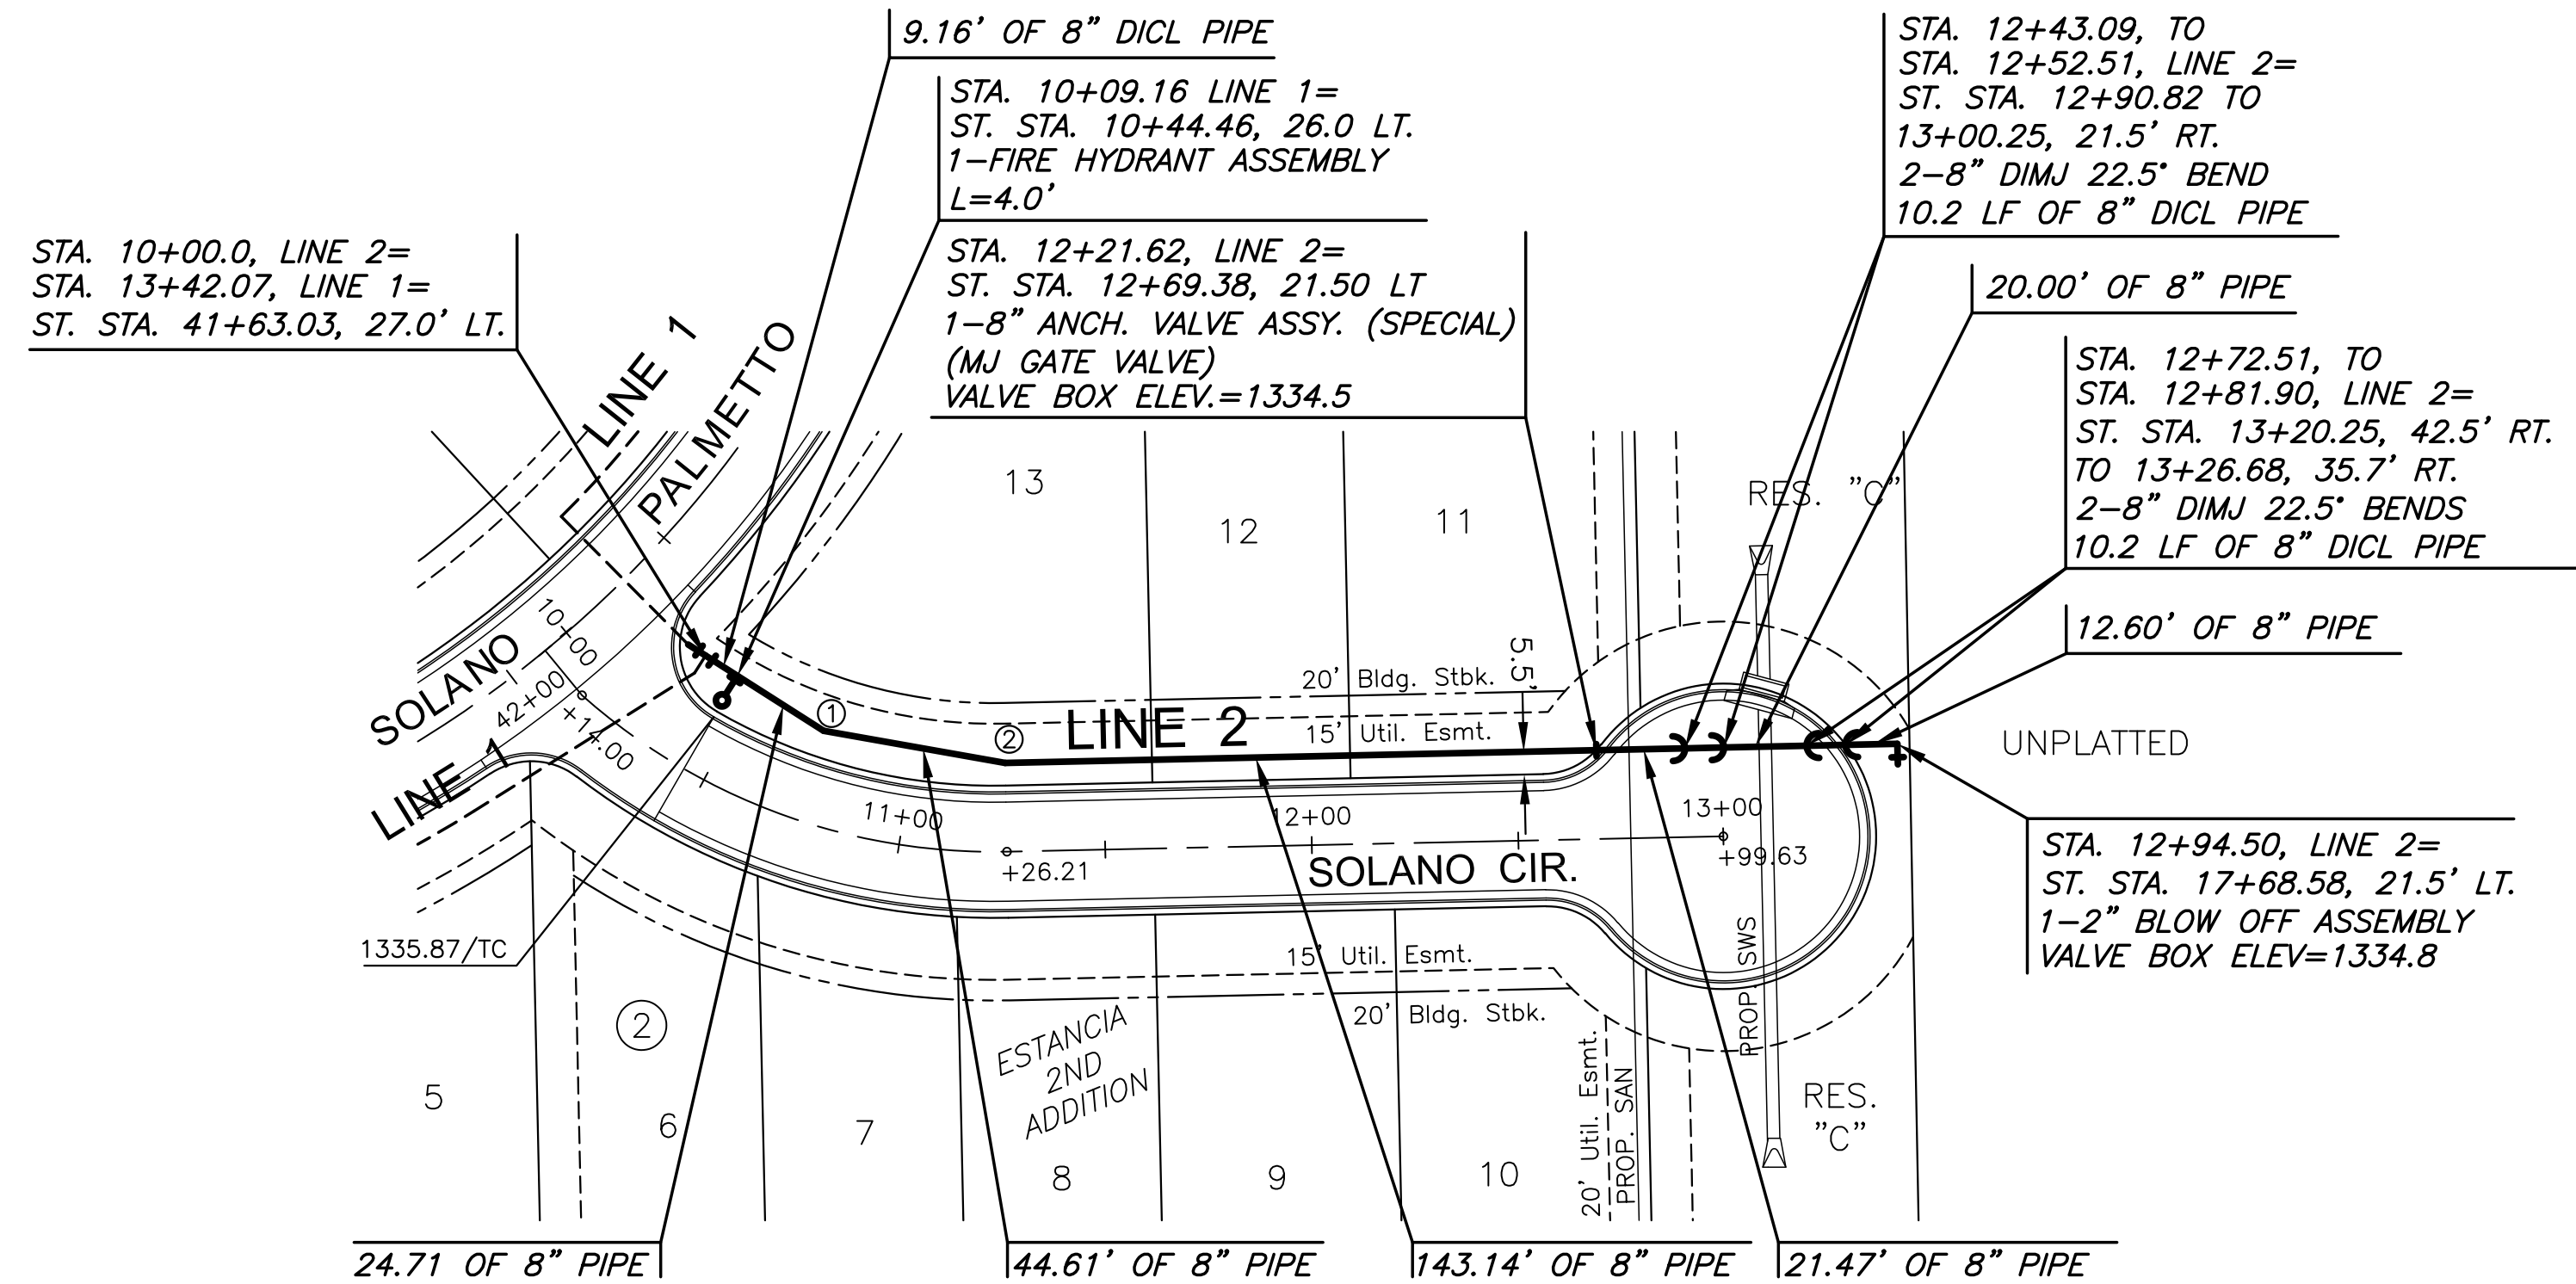

**NOTE:**  
CONTRACTOR TO VERIFY LOCATION AND ELEVATION OF EXISTING WATER LINE PRIOR TO CONSTRUCTION.

**PLAN WATER LINE 2  
PROFILE WATER LINE 2**

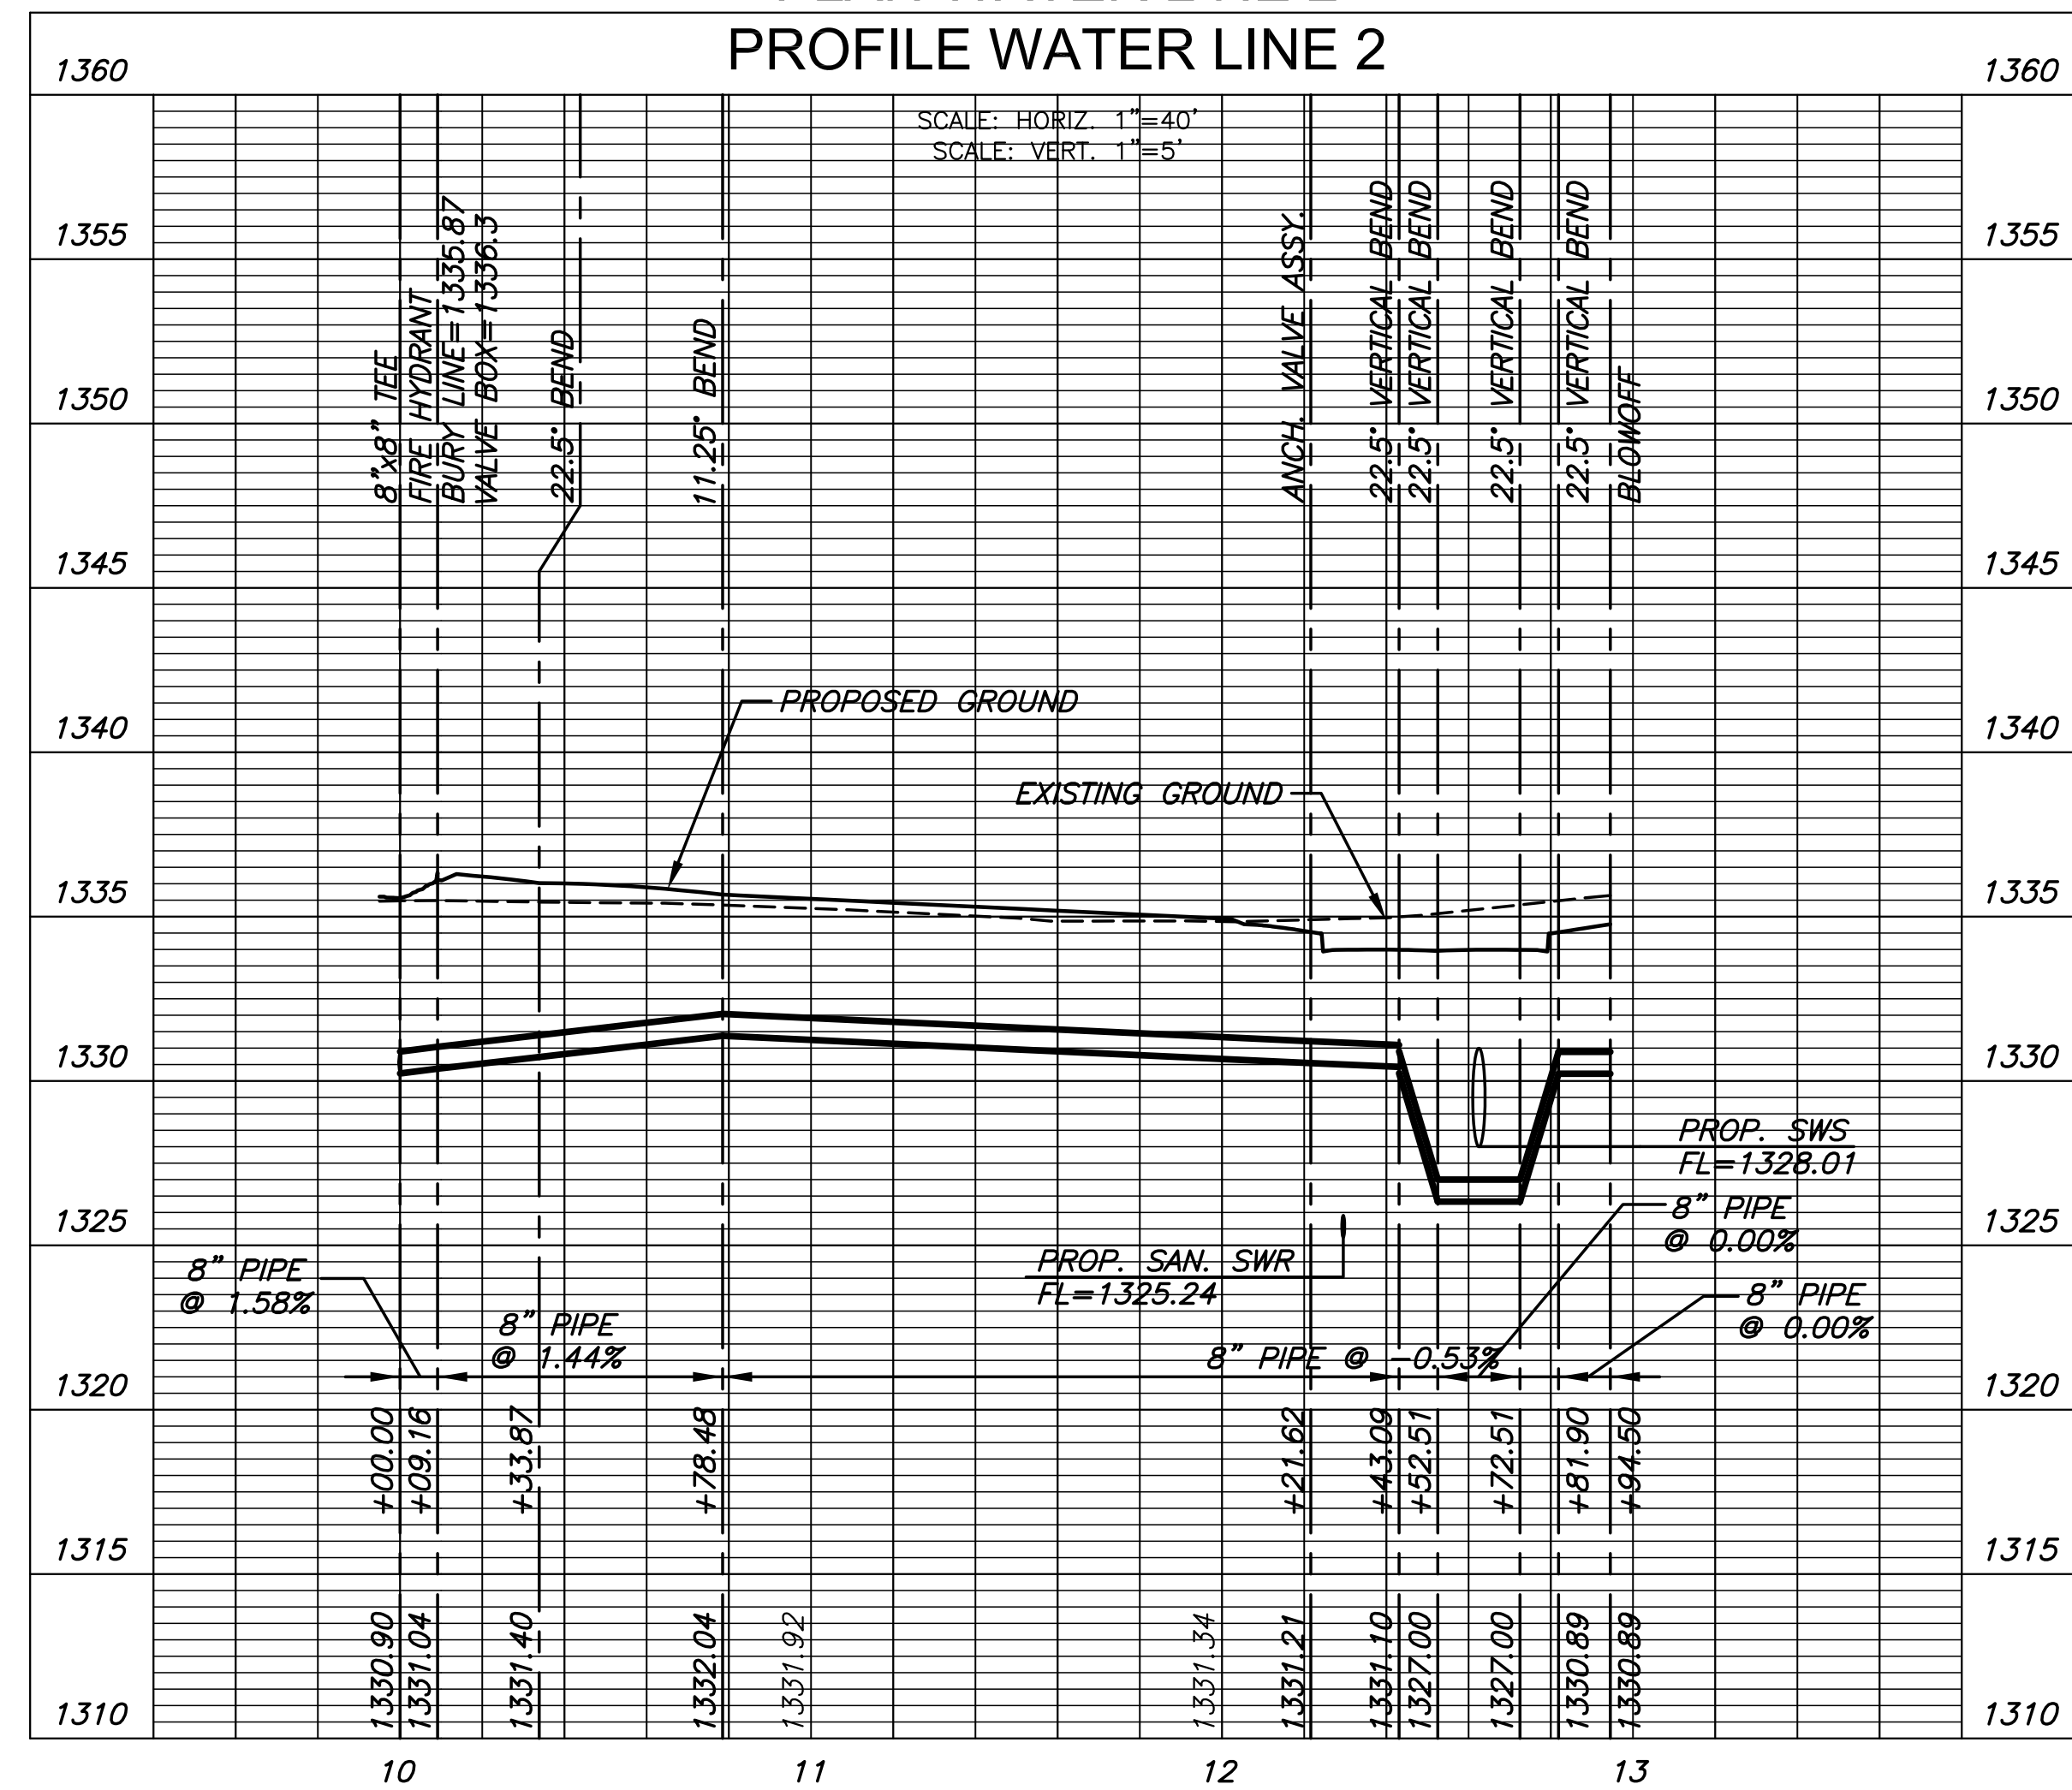

©2019 MKEC Engineering All Rights Reserved  
www.mkec.com  
These drawings and their contents, including, but not limited to, all concepts, designs, & lists are the exclusive property of MKEC Engineering (MKEC), and may not be used or reproduced in any way without the express consent of MKEC.

**WATER LINE 2**

PROJECT NO.	448-2019-014833	
DATE	NOV. 2019	
SCALE	1" = 40'	
DESIGNED	DRAWN	CHECKED
JWC	JWC	DFL

NO.	REVISION	DATE
-----	----------	------