

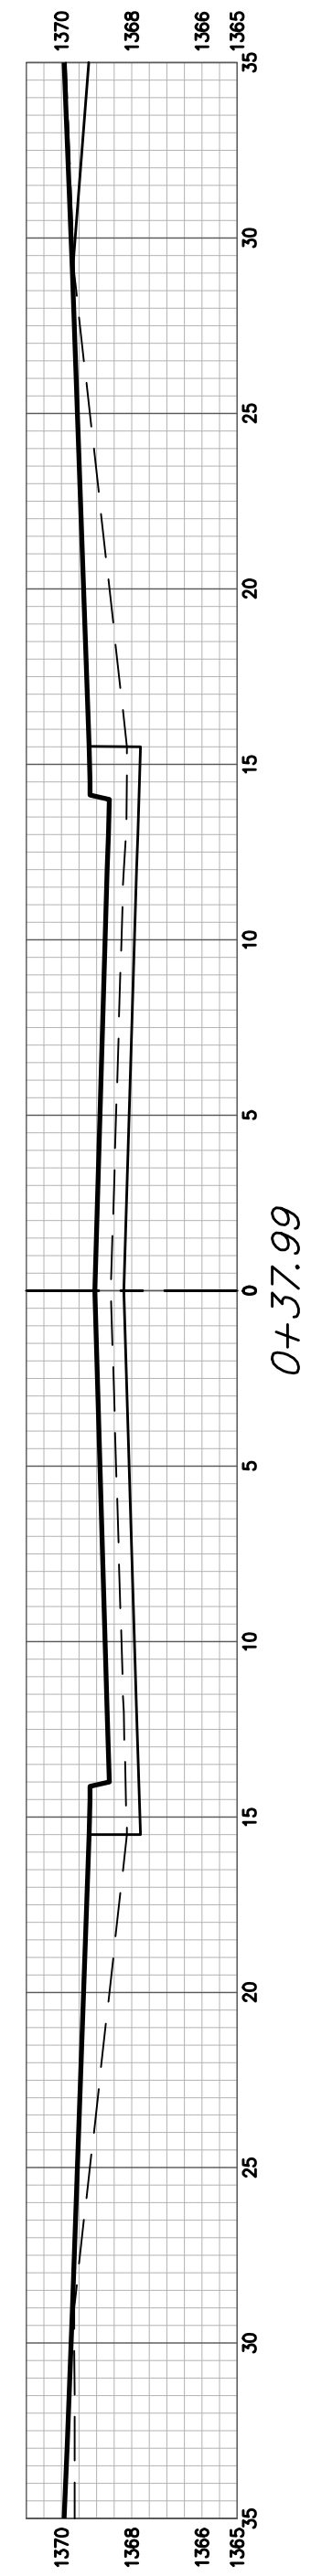
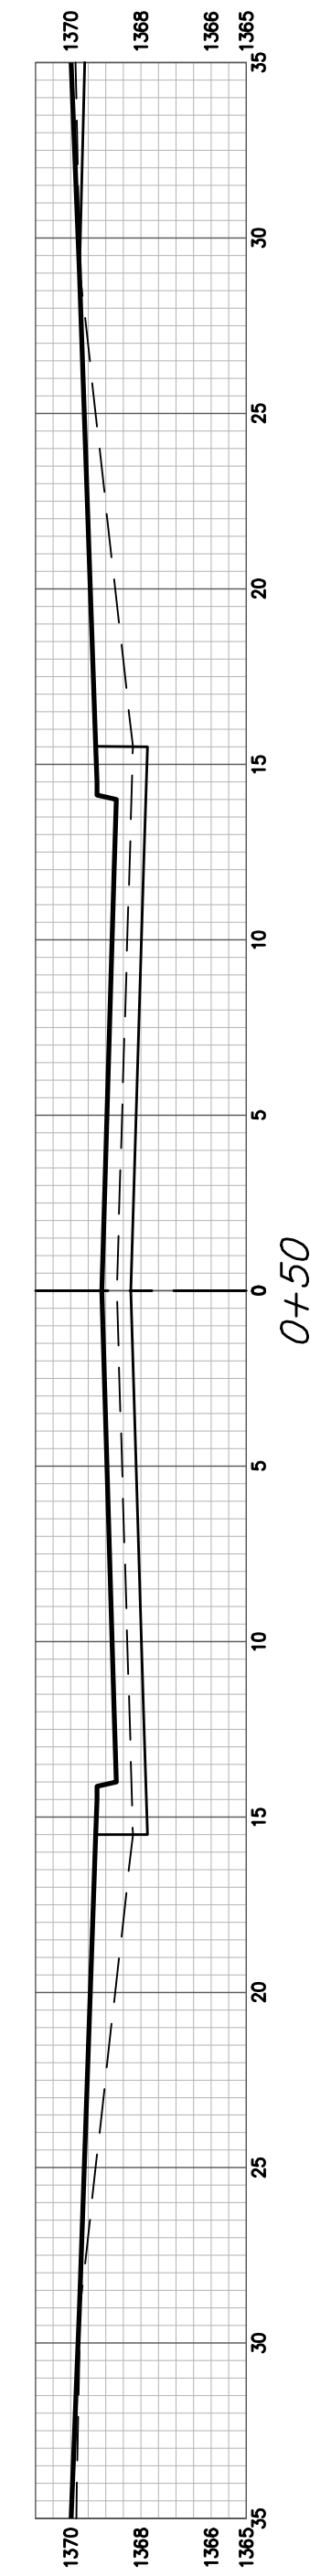


159TH E CT ENT CY Excavation (unadjusted)			
Station	Area	Volume	Total
0+37.99	13.28	0.00	0.00
0+50	13.28	5.91	5.91
1+00	17.45	28.45	34.36
1+50	23.06	37.51	71.87
2+00	40.45	58.81	130.68
2+50	63.48	96.23	226.92
3+00	93.31	145.17	372.09
3+10.35	67.26	30.78	402.87

159TH E CT ENT CY Loose Fill (unadjusted)			
Station	Area	Volume	Total
0+37.99	15.25	0.00	0.00
0+50	14.36	6.58	6.58
1+00	10.85	23.34	29.92
1+50	8.15	17.60	47.52
2+00	19.46	25.57	73.08
2+50	2.56	20.39	93.47
3+00	0.04	2.41	95.88
3+10.35	0.80	0.16	96.05

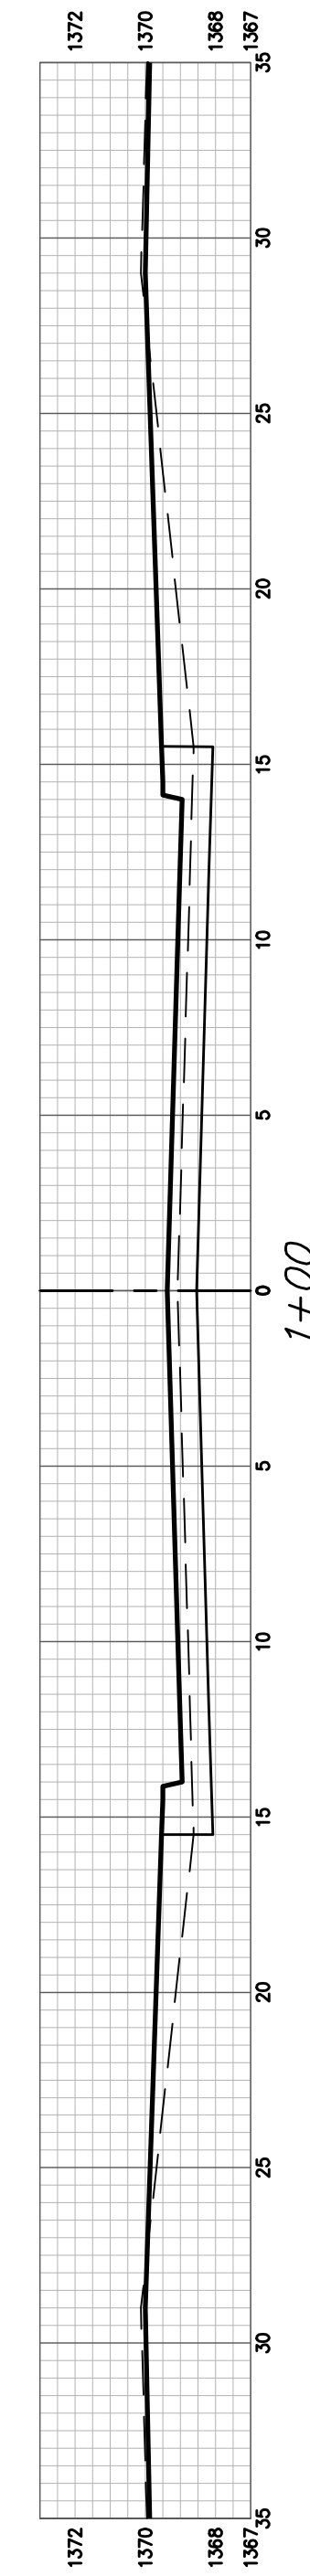

159TH CT E

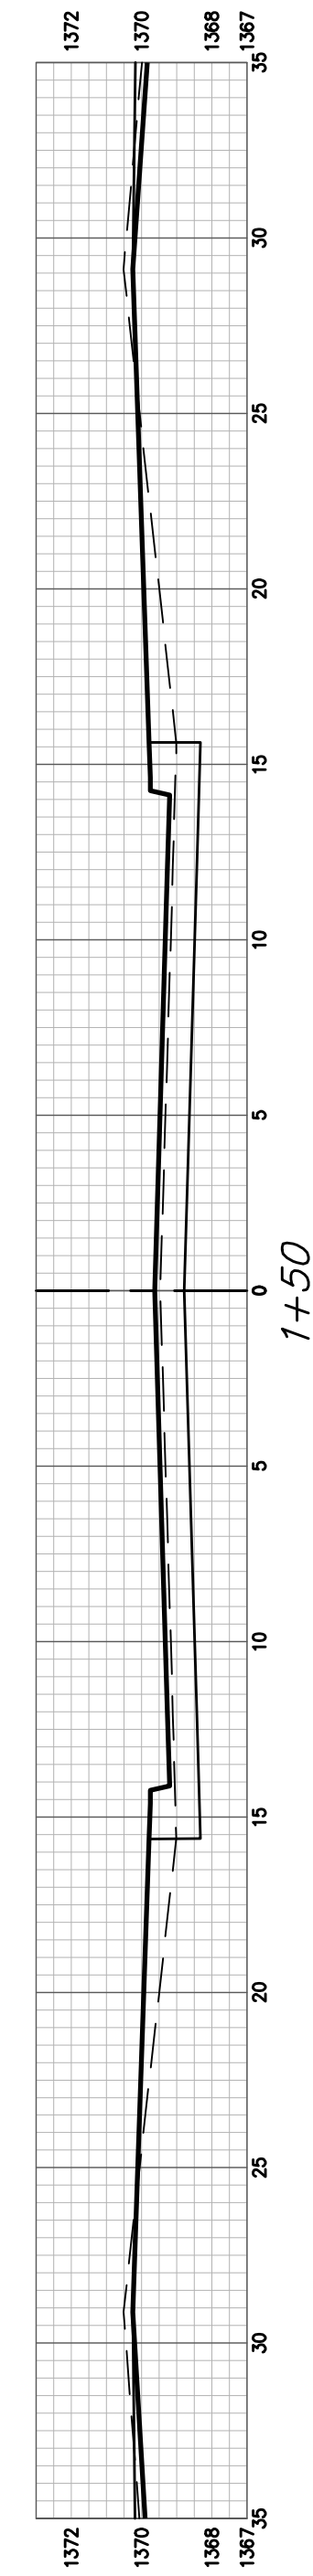