
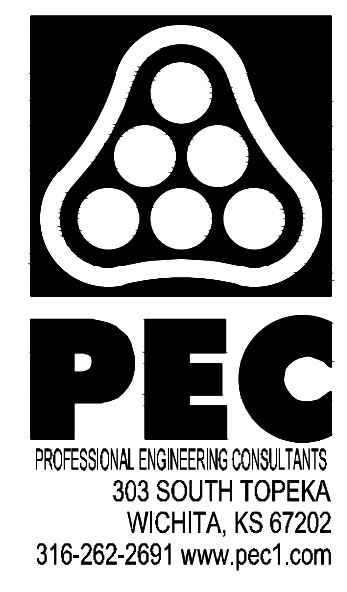
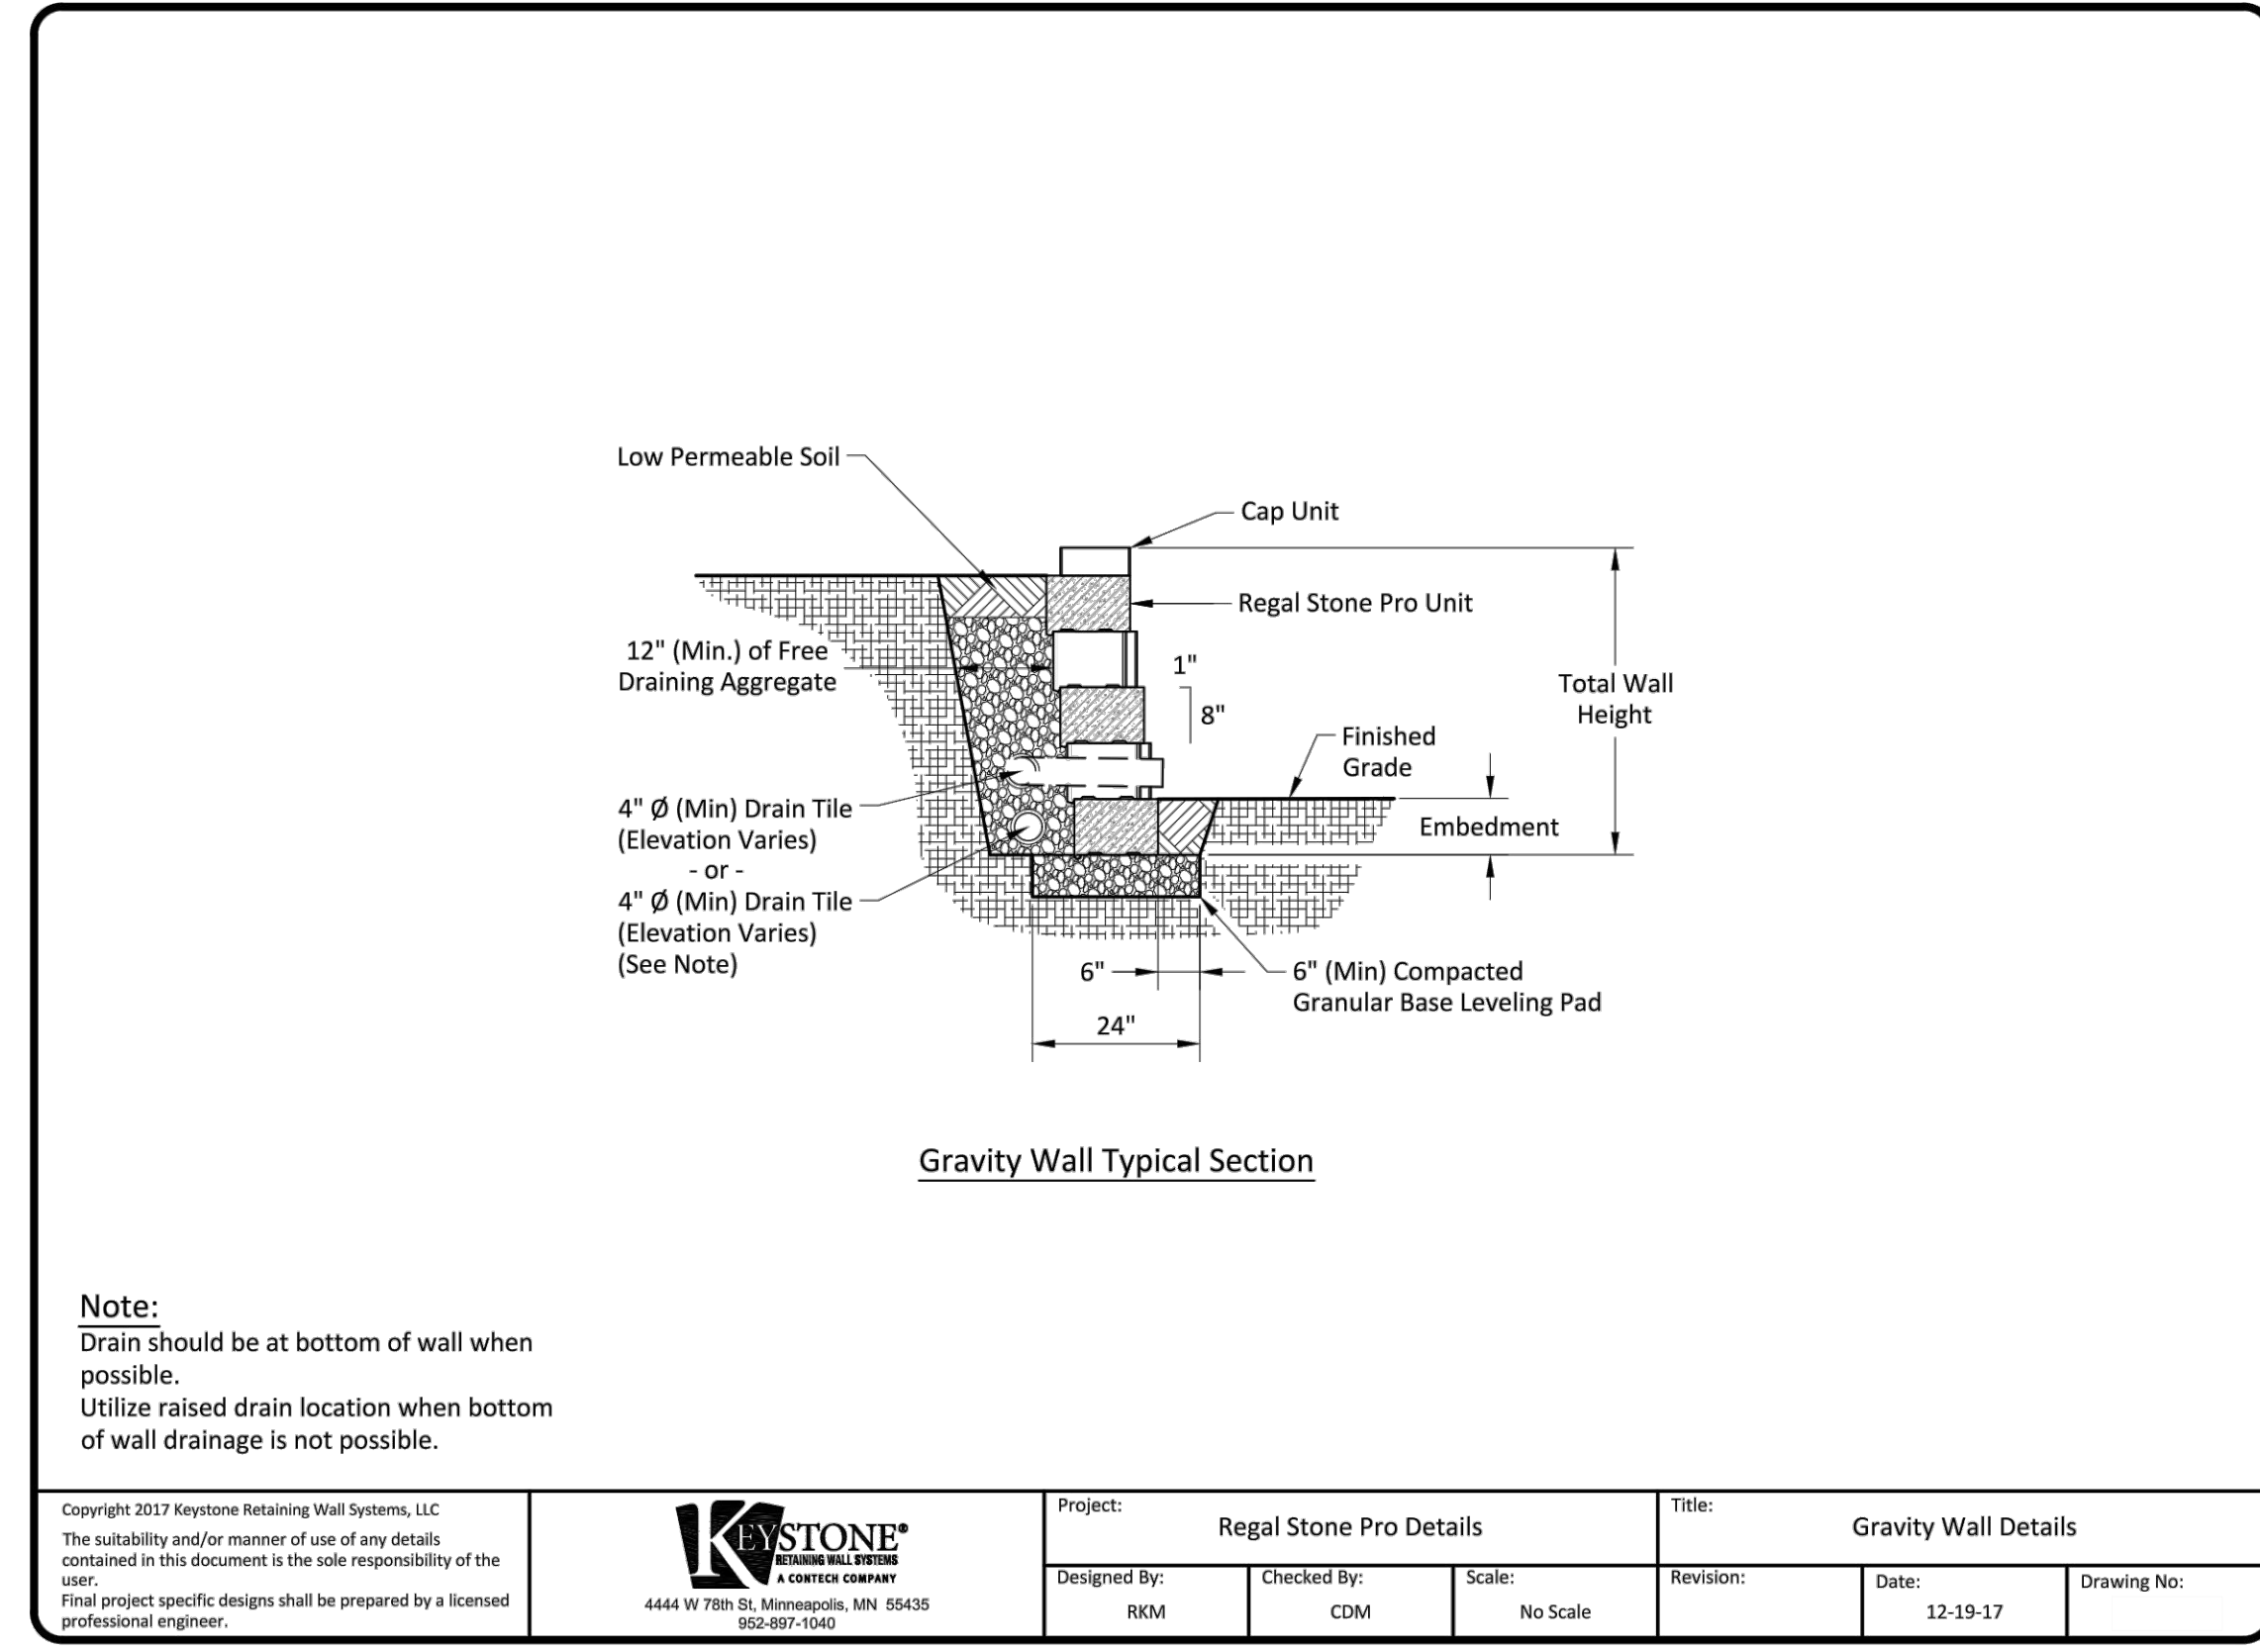
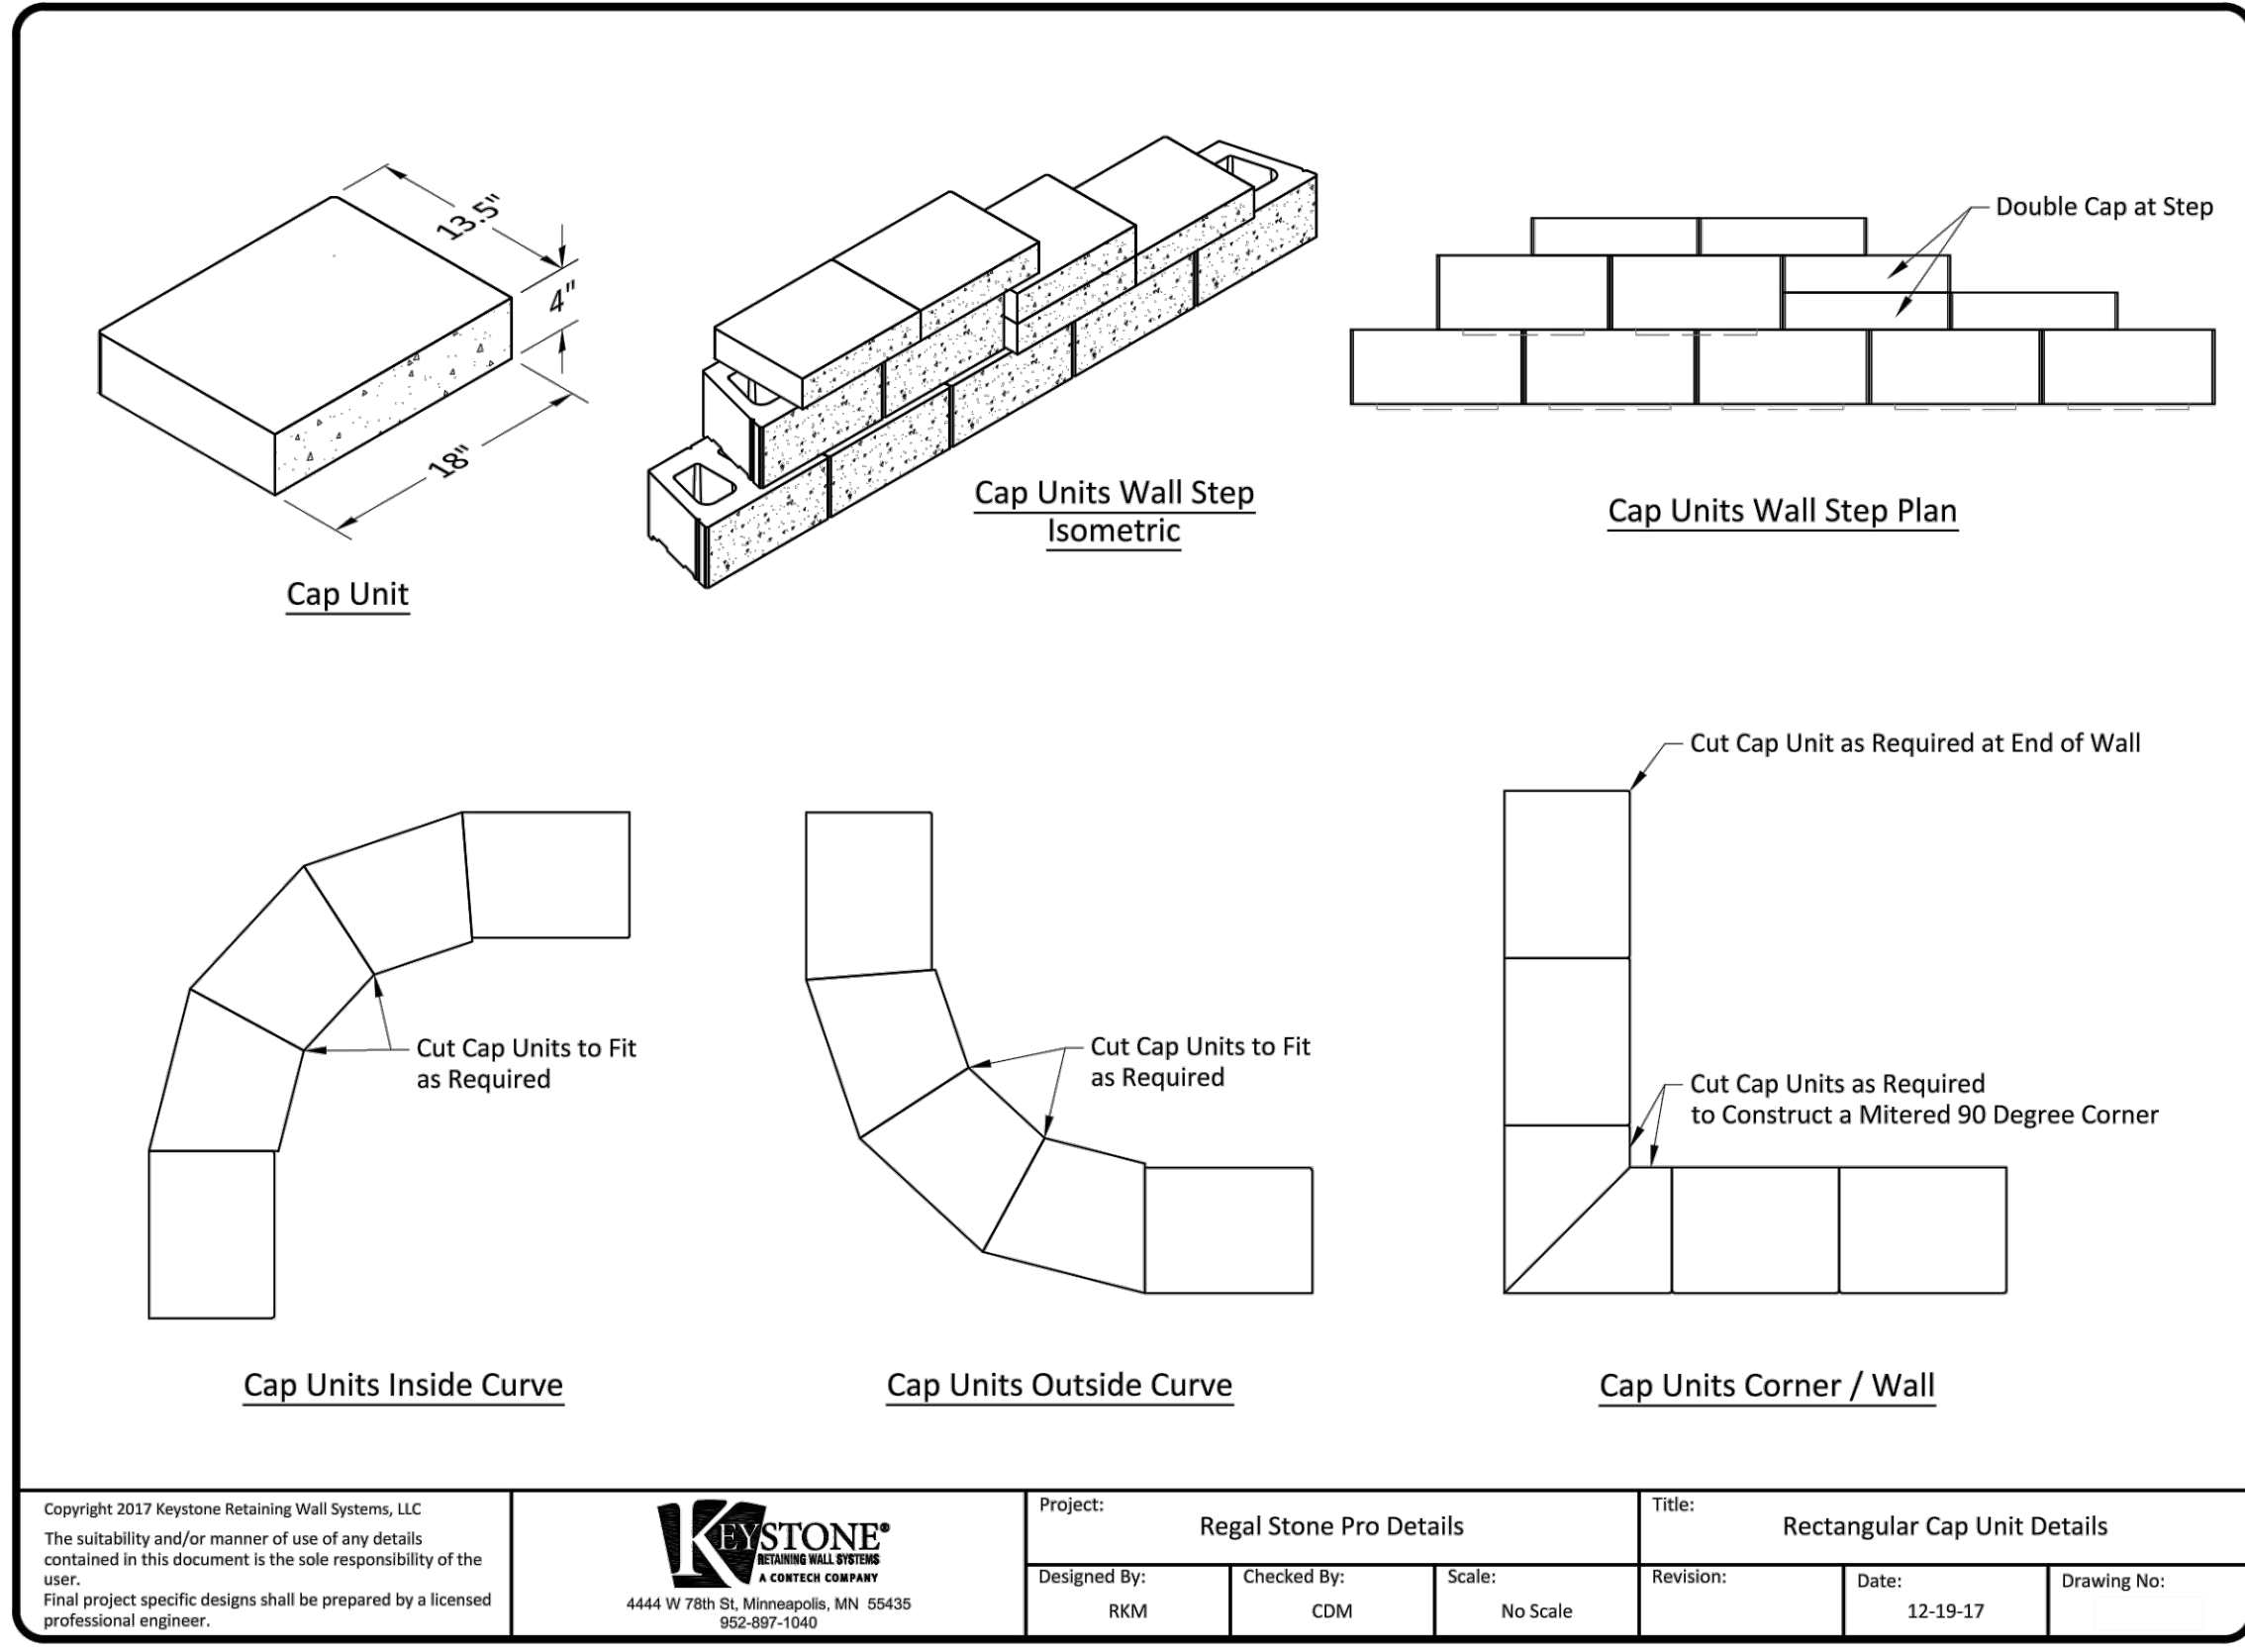
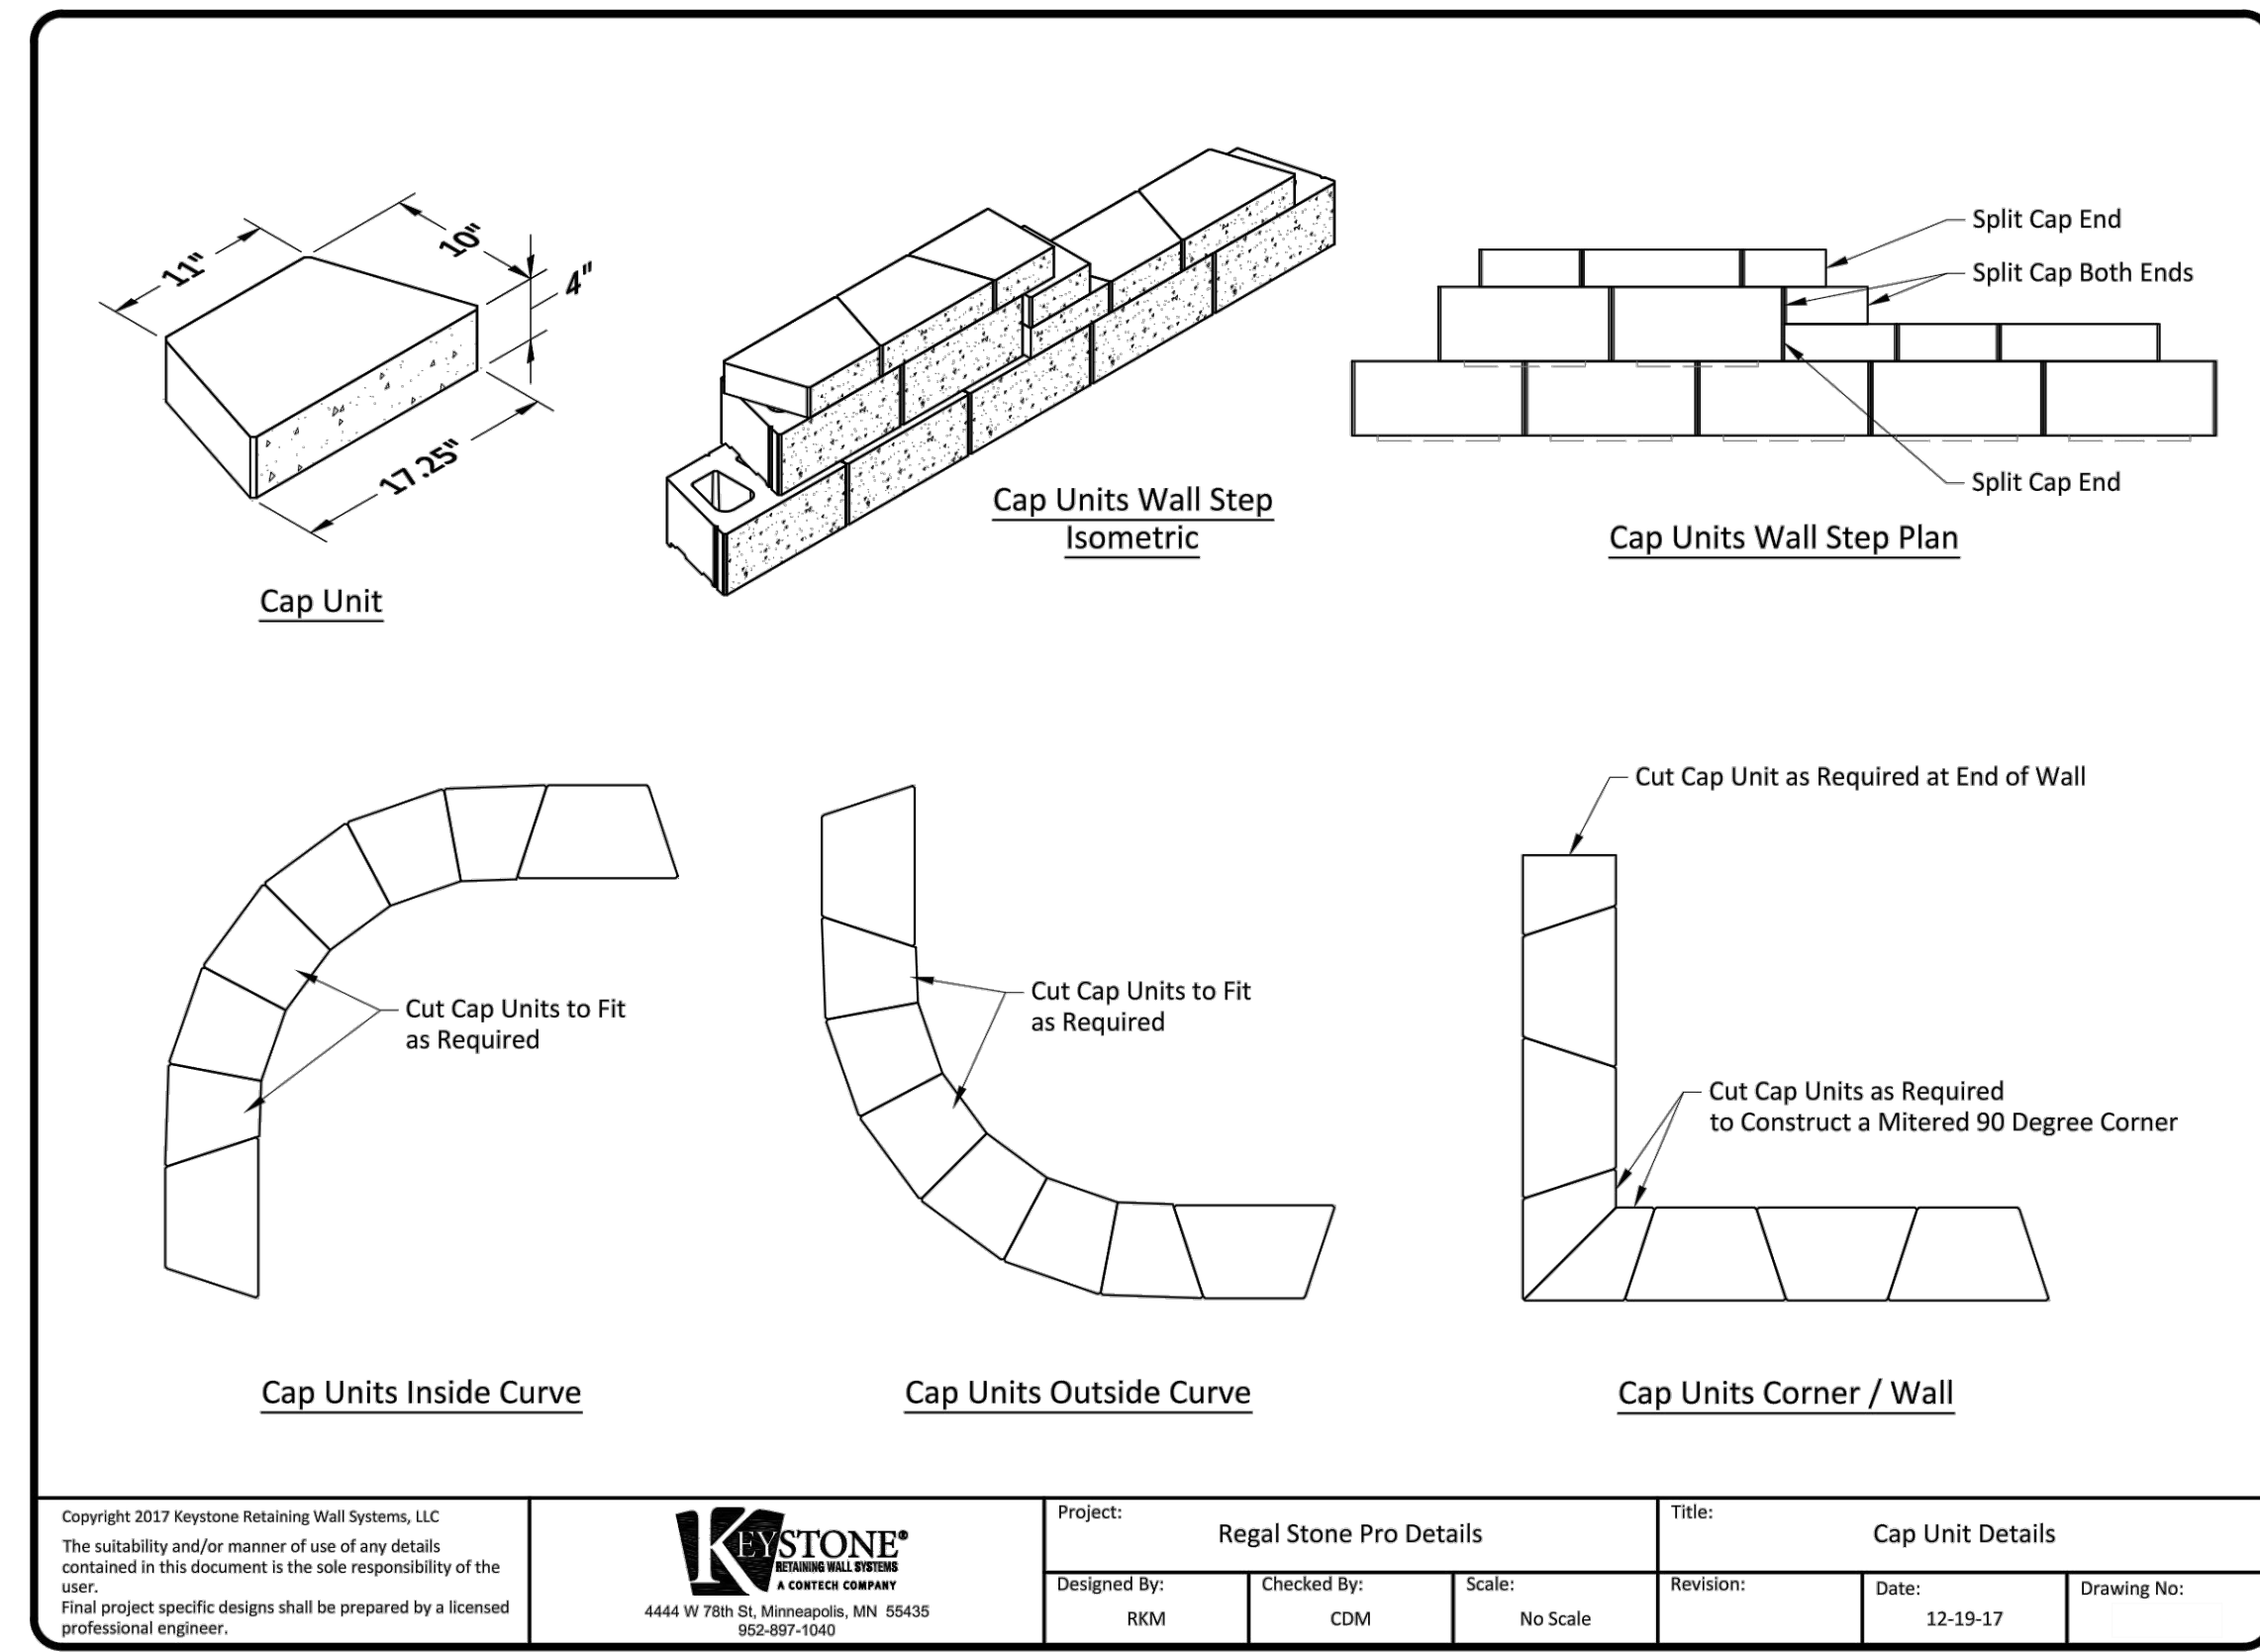


Sheet 10 of 26 - 2019 4:09:02 PM by CP
 Plot Scale: 1:1 11-15-2019 12:04:38 PM by KURTIS DEKAT
 U:\Wichita-Civil\2017\170551\Drawings\170551-000-300-WALL DETAILS

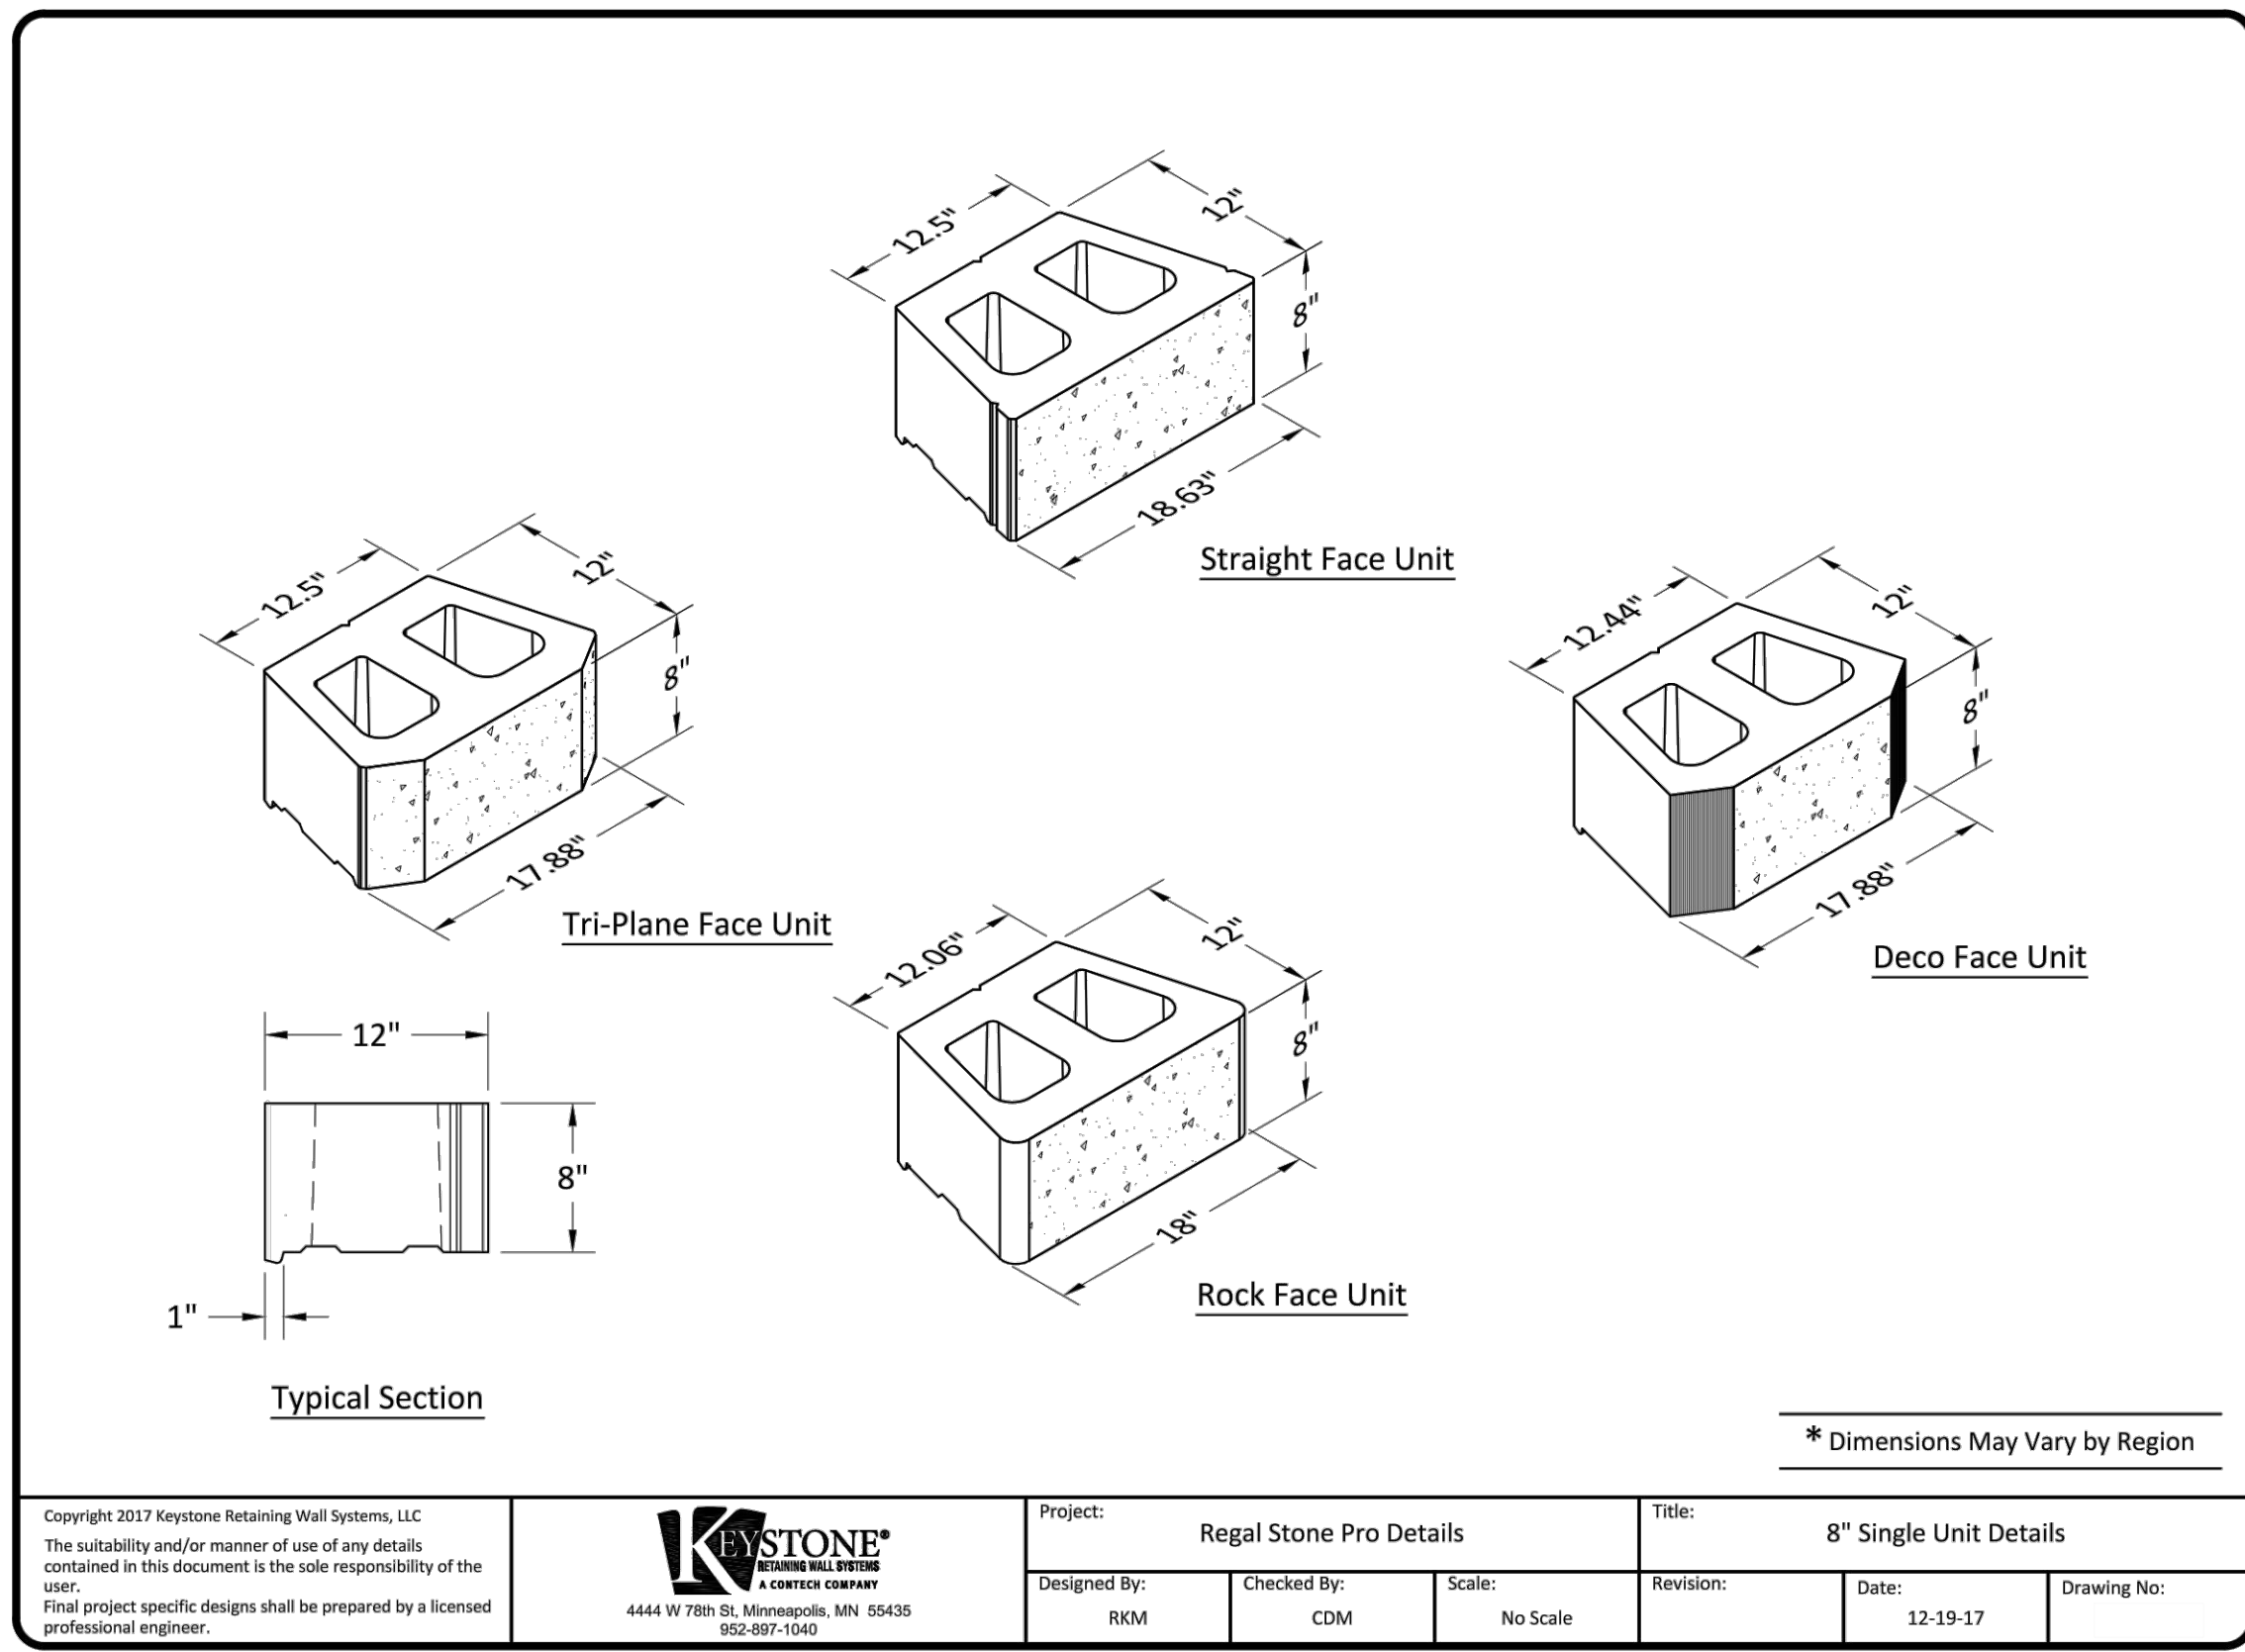

**PAVING INCIDENTAL
 DRAINAGE IMPROVEMENTS
 THE VILLAS AT OAK CREEK
 PHASE 1**

GARY JANZEN, P.E. - CITY ENGINEER
 CITY OF WICHITA PROJECT NO. 472-2019-085583

| | |
|--------|--|
| Issue: | |
| | |
| | |
| | |
| | |
| | |
| | |
| | |
| | |
| | |

| | |
|-------------|----------------|
| JOB NO. | 170551 |
| DATE | NOVEMBER, 2019 |
| PM | BMM |
| DESIGNED BY | AKL |
| DRAWN BY | BJS, CP |
| CHECKED BY | BMM |

WALL DETAILS