
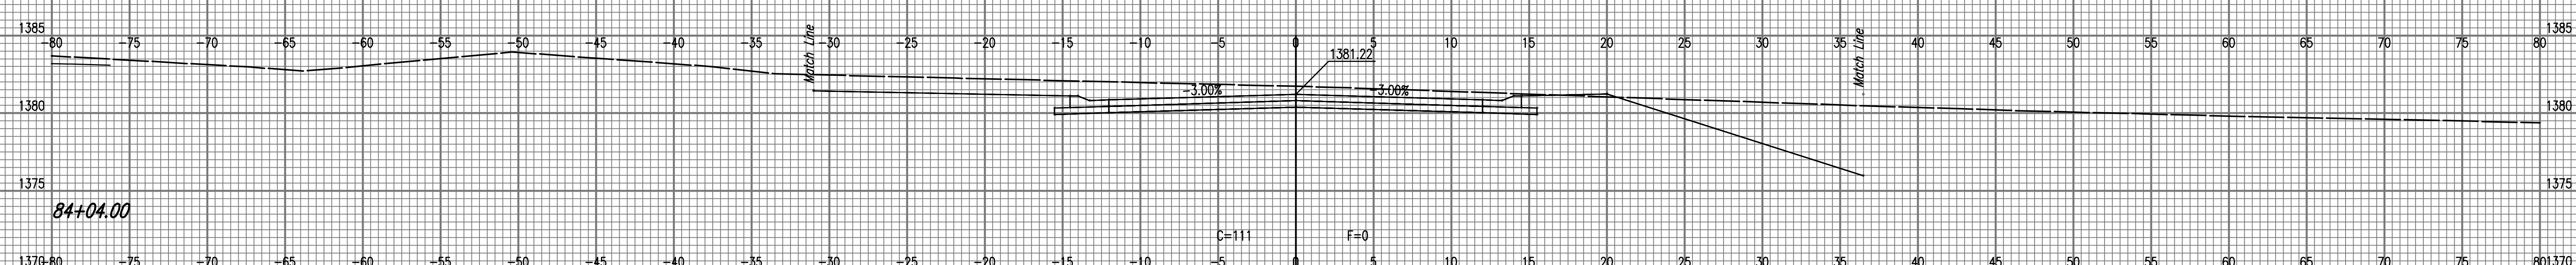
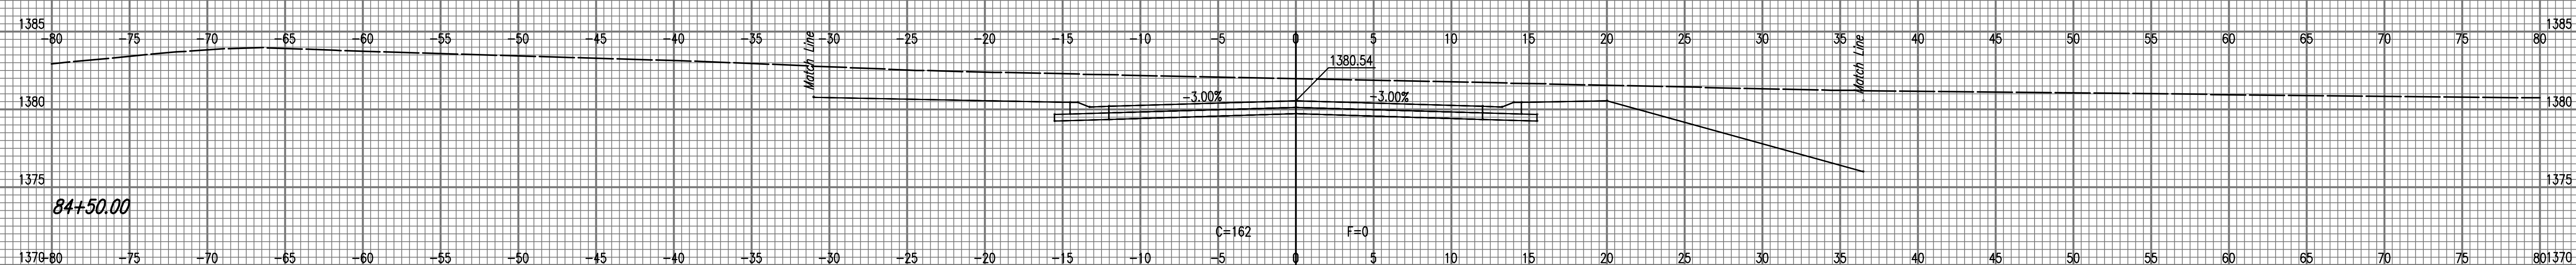
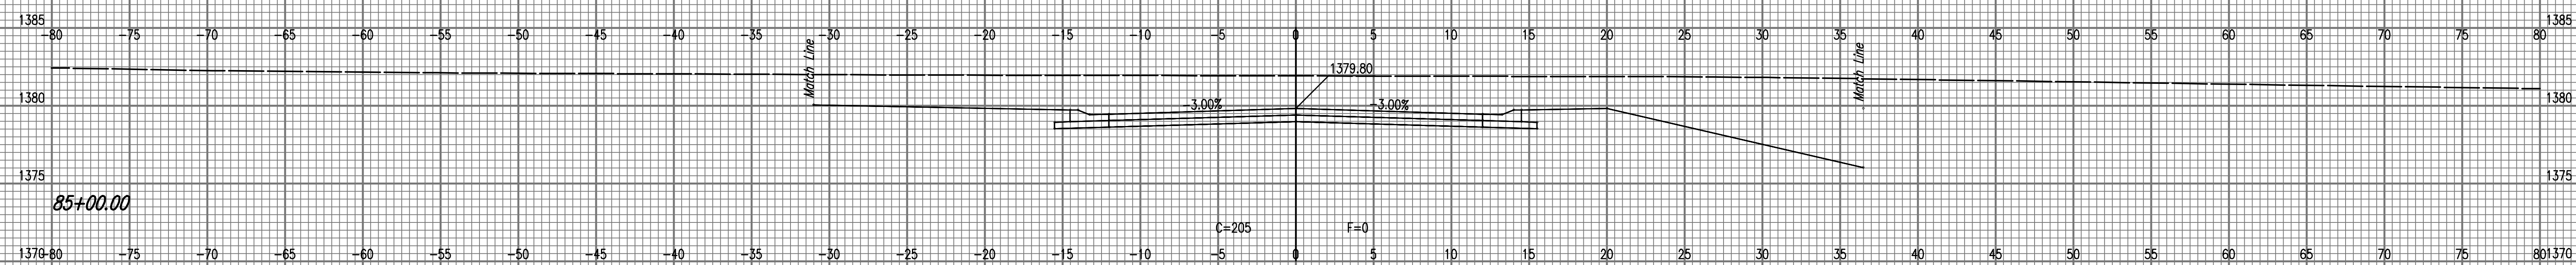


STATE	PROJECT NO.	YEAR	SHEET NO.	TOTAL SHEETS
KANSAS	170551-000	2019	41	51

1" = 5' VERT.
1" = 5' HORIZ.
STEEPLECHASE

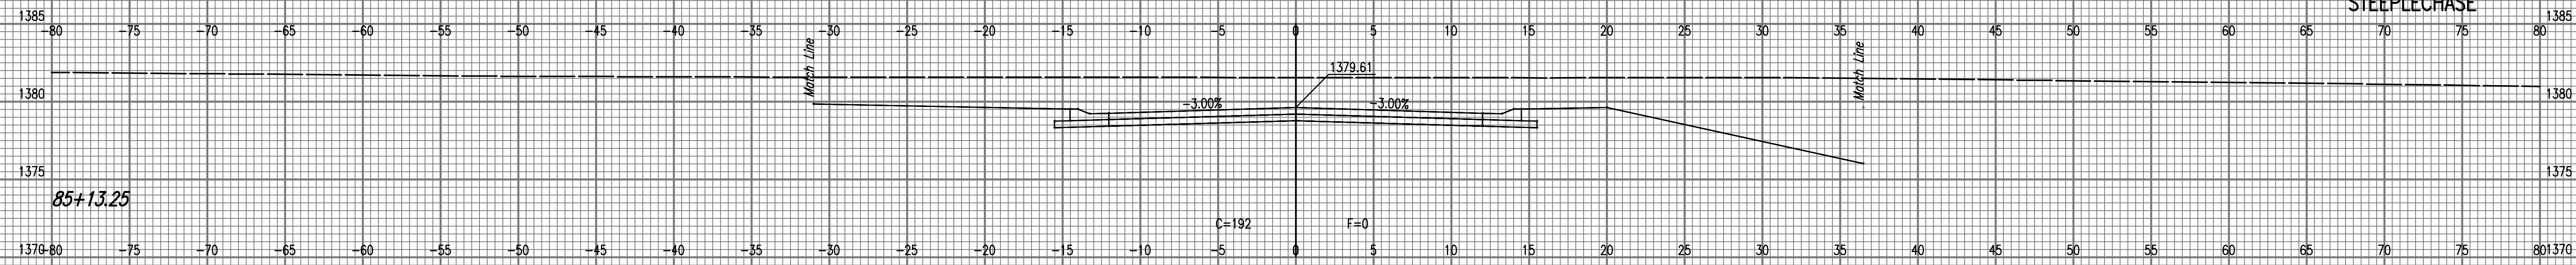

Sheet 11 of 14 - 2019 3:07:18 PM by JKH
 U:\Wright-Civil\2017\170551\000\Wright-Civil\Drawings\Civil\170551-000-C-40-45