
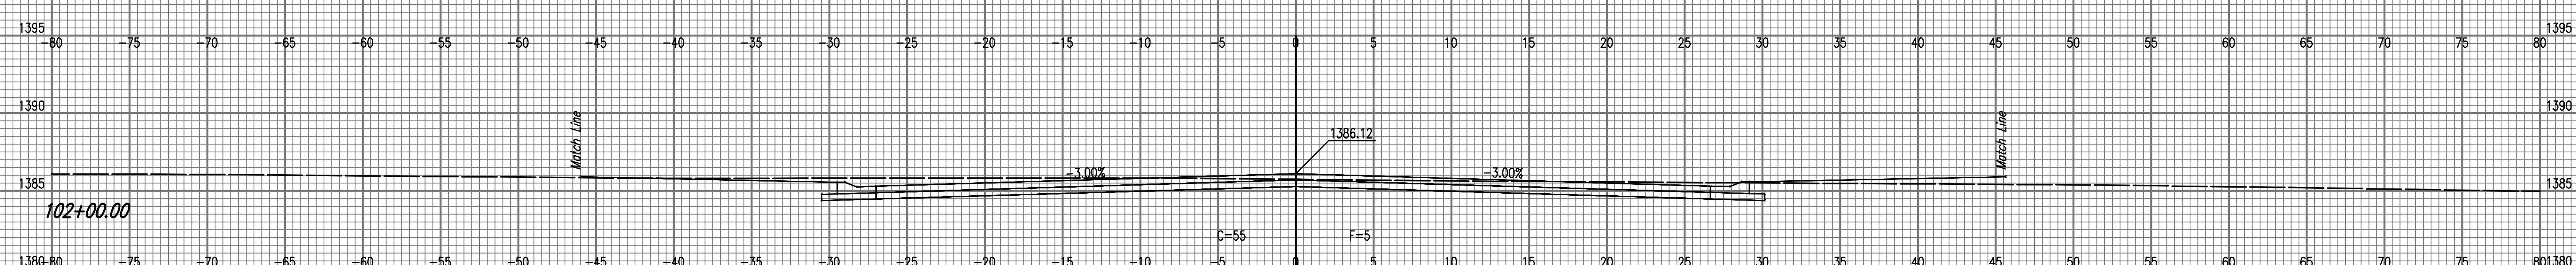
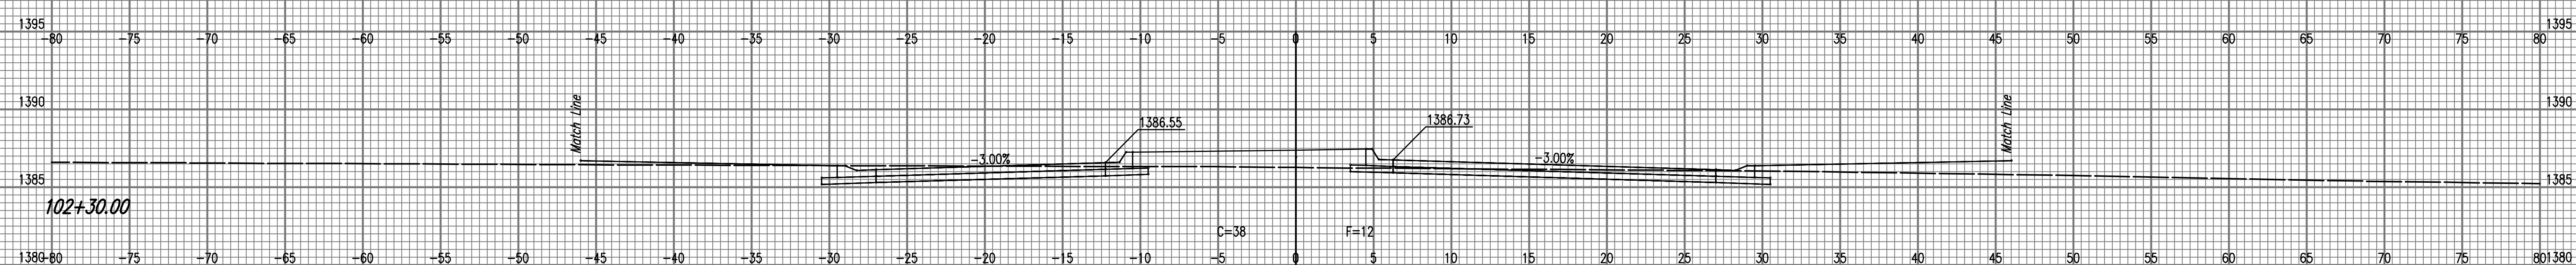
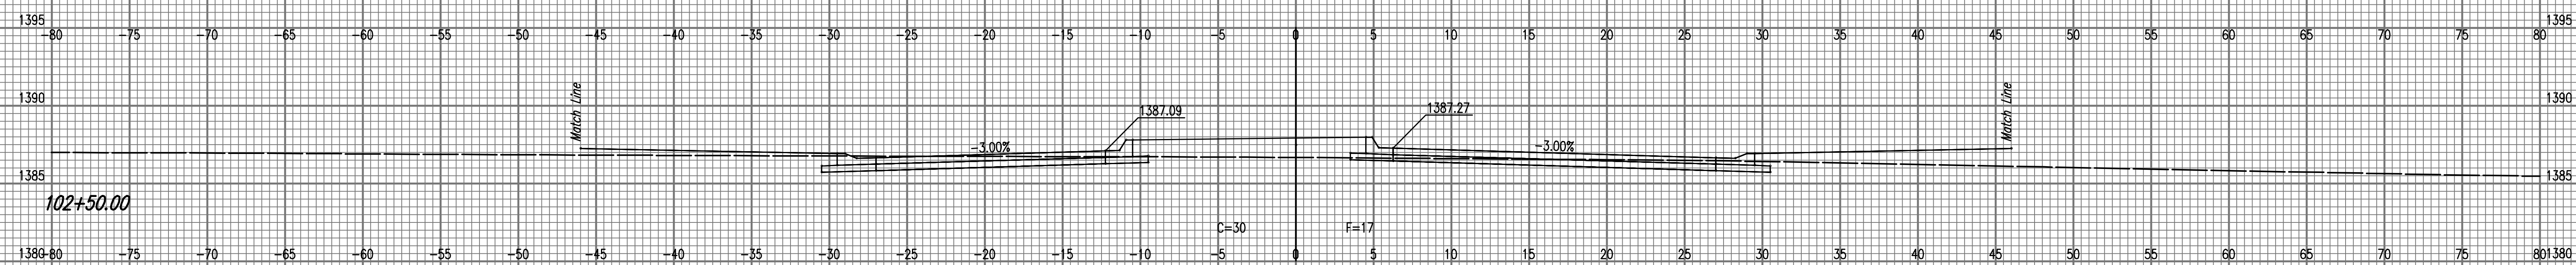


STATE	PROJECT NO.	YEAR	SHEET NO.	TOTAL SHEETS
KANSAS	170551-000	2019	50	51

1" = 5' VERT.  
1" = 5' HORIZ.  
CARRIAGE OAKS

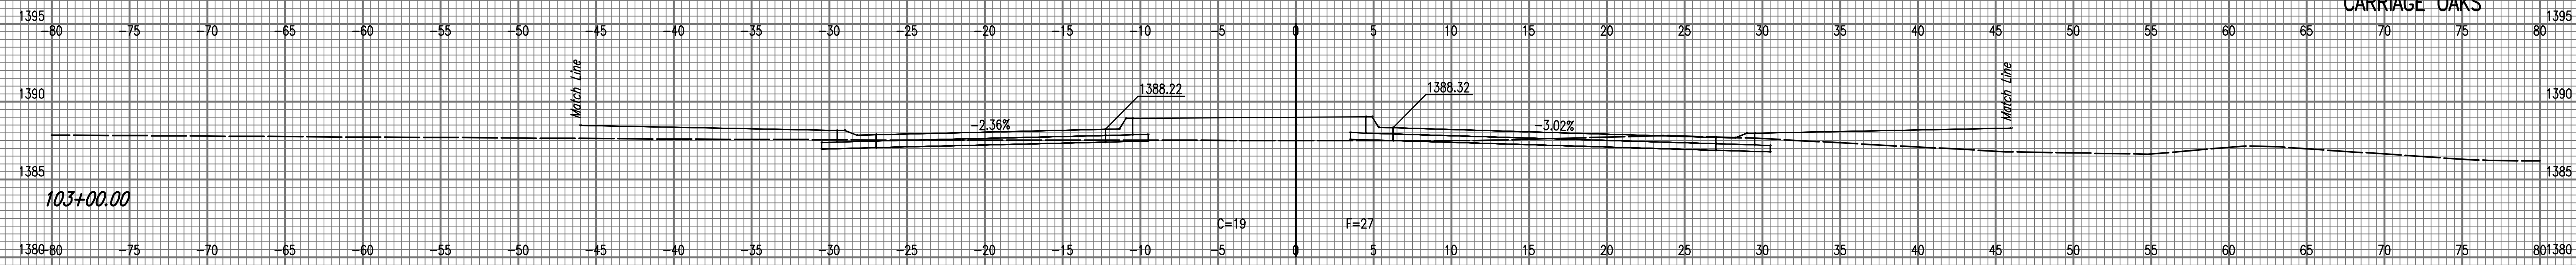

Scale: 1" = 5' VERT. 1" = 5' HORIZ.  
 Date: 11-14-2019 3:07:18 PM by JAC  
 User: JAC  
 Path: C:\Users\jacob\OneDrive\Documents\170551-000-C-50.dwg  
 Plot: 170551-000-C-50.dwg