


STATE	PROJECT NO.	YEAR	SHEET NO.	TOTAL SHEETS
KANSAS	170551-000	2019	51	51

1" = 5' VERT.
1" = 5' HORIZ.
CARRIAGE OAKS

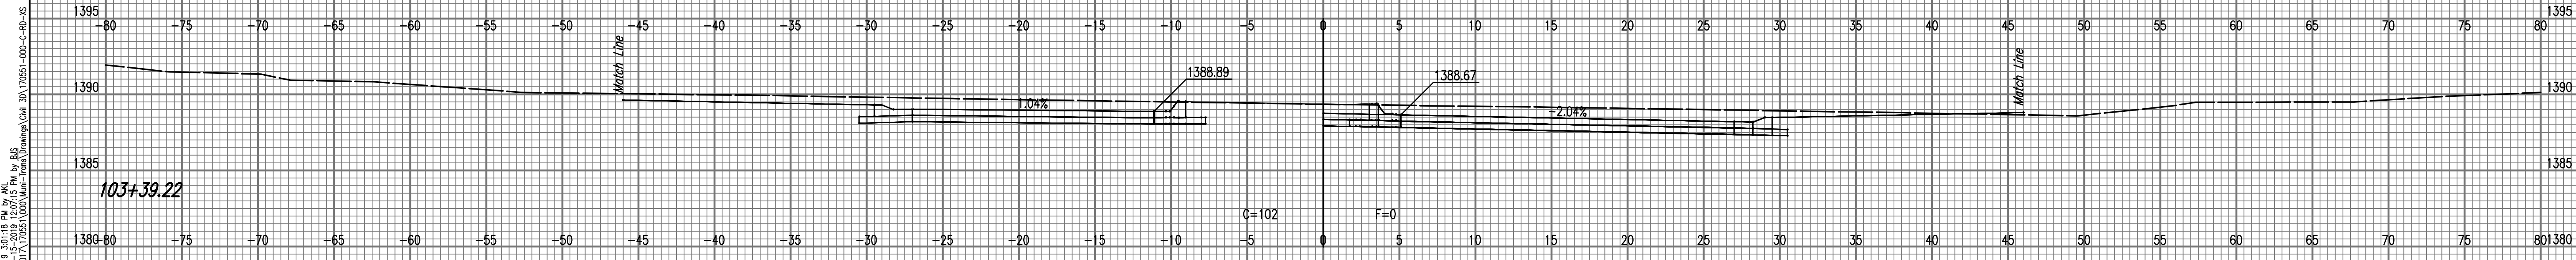

Saved: 11-14-2019 3:07:18 PM by JKH
 C:\Wright-Civil\2017\170551\000\Wright-Carr-Oaks-C-80-35