


WASTE PIT PLAN

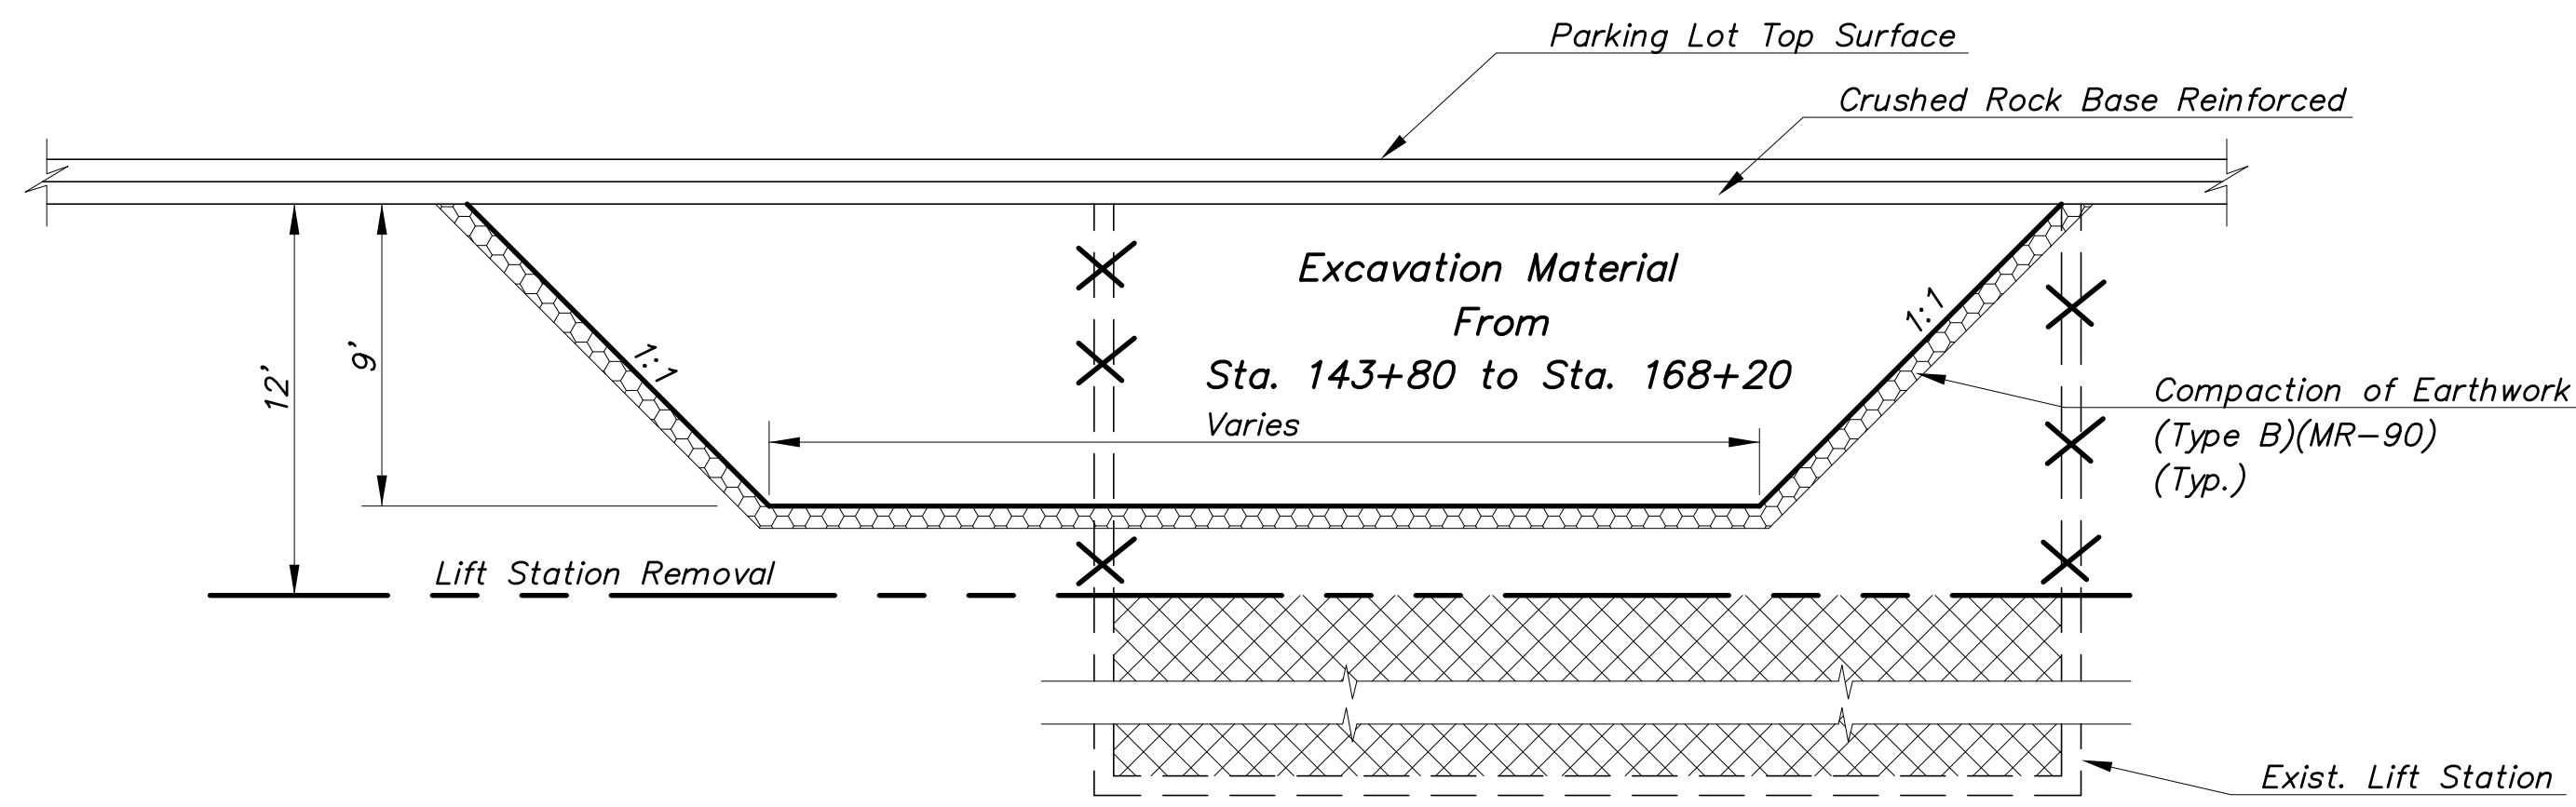

WASTE PIT TYPICAL SECTION

NOTES:

1. Some of the materials in the exiting roadbed from Sta. 143+80 to Sta. 168+20 have been classified as contaminated. Project construction is a component of remediation. See Voluntary Cleanup Plan in KDHE Voluntary Agreement 10VCP0031.
2. All excavation along the path from Sta. 143+80 to Sta. 168+20 will be treated as contaminated or unsuitable soil and will be hauled to waste pit as shown on detail sheet. The contaminated material in the waste pit to be capped by the proposed paving.



REDBUD BIKE PATH K-96 TO 159TH STREET EAST	WASTE PIT DETAIL	Project #472-65360, C.C.A. #107125
POE & ASSOCIATES, INC. CONSULTING ENGINEERS 544 West Douglas Avenue Wichita, KS 67203 Phone 316/685-4114 FAX 316/685-4444	CITY OF WICHITA, KANSAS CARY JANZEN, P.E. - CITY ENGINEER	
Engineer: T. EVANS	Designer: J. UNRUH	Drawn: P. \02127 Redbud Wichita, DWG\02127-BASE-tal grade.dwg
		File Job No: 102127
		Date: SEPTEMBER 2018
Sheet of 30	222	