

Sta. 105+25.05  
Remove Existing Bridge 5 - 13'-2 1/2"  
Reinf. Conc. Slab Spans (RCSS) 11' Roadway  
N=1697144.86  
E=1689427.09

Sta. 105+30.00  
Construct 70' Pre-fabricated  
Weathering Steel Truss Bridge  
Conc. U-type Abutments on  
Pile Bent (Bearing) 12' Roadway  
N=1697144.95  
E=1689432.04

**PLAN**

TREE REMOVAL

**UTILITIES**


**EXISTING STRUCTURE**

The Contractor shall remove the existing 11.0 ft. wide concrete deck and 5-13'-2 1/2" reinforced concrete slab spans, pier, and abutments. A portion of the limestone blocks from the existing bridge abutments shall be salvaged and used as landscaping blocks within the project. Remaining blocks to be stockpiled on-site as approved by the Engineer for future City use. Payment for removal and relocation of the blocks within the project will be paid as "Roadside Improvement", Lump Sum. All other items of the existing structure shall become the property of the Contractor and shall be removed from the site.

The Contractor shall excavate/fill the channel at the bridge site to the limits shown prior to construction of the bridge.

The Contractor shall complete the embankment as shown on the Bridge Excavation Sheet prior to construction of the bridge. All trees, hedge rows, shelterbelts, and woody shrubs not shown to be removed and located between the construction limits and the right-of-way line or easement lines shall be spared unless directed by the Engineer to be removed.

**EXISTING WATERWAY OPENING**

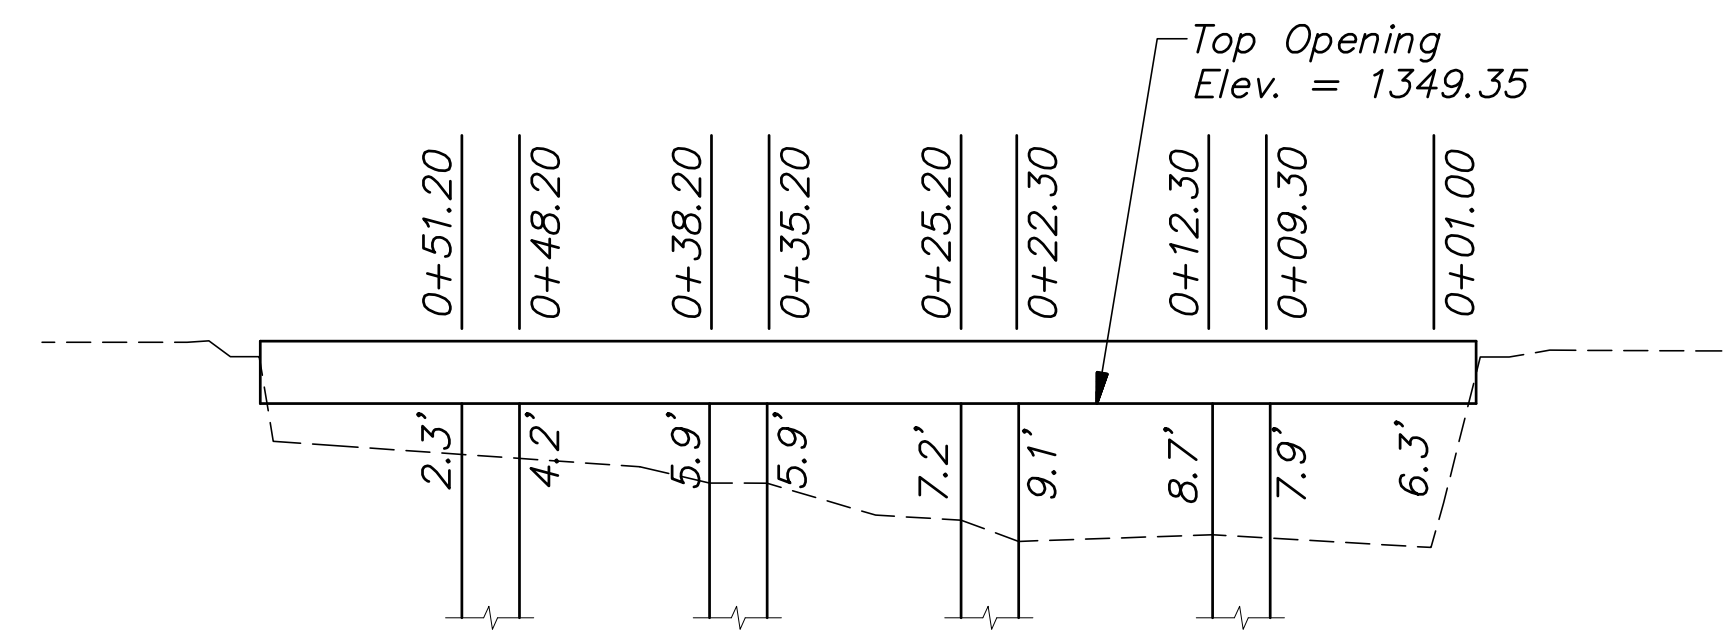

**EXISTING RAILROAD BRIDGE**  
over TRIBUTARY TO FOUR MILE CREEK

Looking Upstream (North)

5 Spans @ 13'-2 1/2"  
Concrete Slab Spans  
0° Skew, 11'-0" Out-to-Out  
± Sta. 105+25.05

AT&T  
Jason Edwards  
154 N. Broadway, Rm 210  
Wichita, KS 67202  
(316)268-2008

Westar Energy  
(Transmission)  
Greg Roy  
P.O. Box 208  
Wichita, KS 67214  
Office (785) 575-8167  
Cell (785) 554-5489

Westar Energy  
(Distribution)  
Shane Price  
P.O. Box 208  
Wichita, KS 67214  
(316) 261-6315

Kansas Gas Service  
Joe Bridgewater  
1021 E. 26th Street N.  
Wichita, KS 67219  
(316) 832-3158

Cox Communication  
James Walburn  
901 George Washington Blvd.  
Wichita, KS 67211  
(316)260-7491

Wichita Water Department  
Greg Lolley  
8th Floor - City Hall  
455 N. Main Wichita, KS 67202  
(316) 268-4555

Wichita Sewer Department  
LaDonna Lawrenz  
8th Floor - City Hall  
455 N. Main Wichita, KS 67202  
(316)268-4501

Zayo Fiber  
Jeff Capps  
(316) 847-7970

Black Hills Energy  
Suzette Wilson  
(316)941-1631

Phillips 66  
Kevin Kent  
(316)618-2415

REDBUD BIKE PATH  
K-96 TO 159TH STREET EAST  
CONTOUR MAP  
CITY OF WICHITA, KANSAS  
GARY JANZEN, P.E. - CITY ENGINEER  
C.O.W. Project #472-65360, C.C.A. #707125

POE & ASSOCIATES, INC.  
CONSULTING ENGINEERS  
544 West Douglas Avenue  
Wichita, KS 67203  
Phone 316/665-4114 FAX 316/665-4444

Engineer: M. LETTNER  
Designer: J. UNRUH  
Dwg: P:\02027 Redbud Wichita\DWG\02027-BAS-cal grade.dwg  
Pore Job No: 102127  
Date: APRIL 2018

Sheet of 222