


1 Limestone Boulders at Parking Lot
99 PLAN

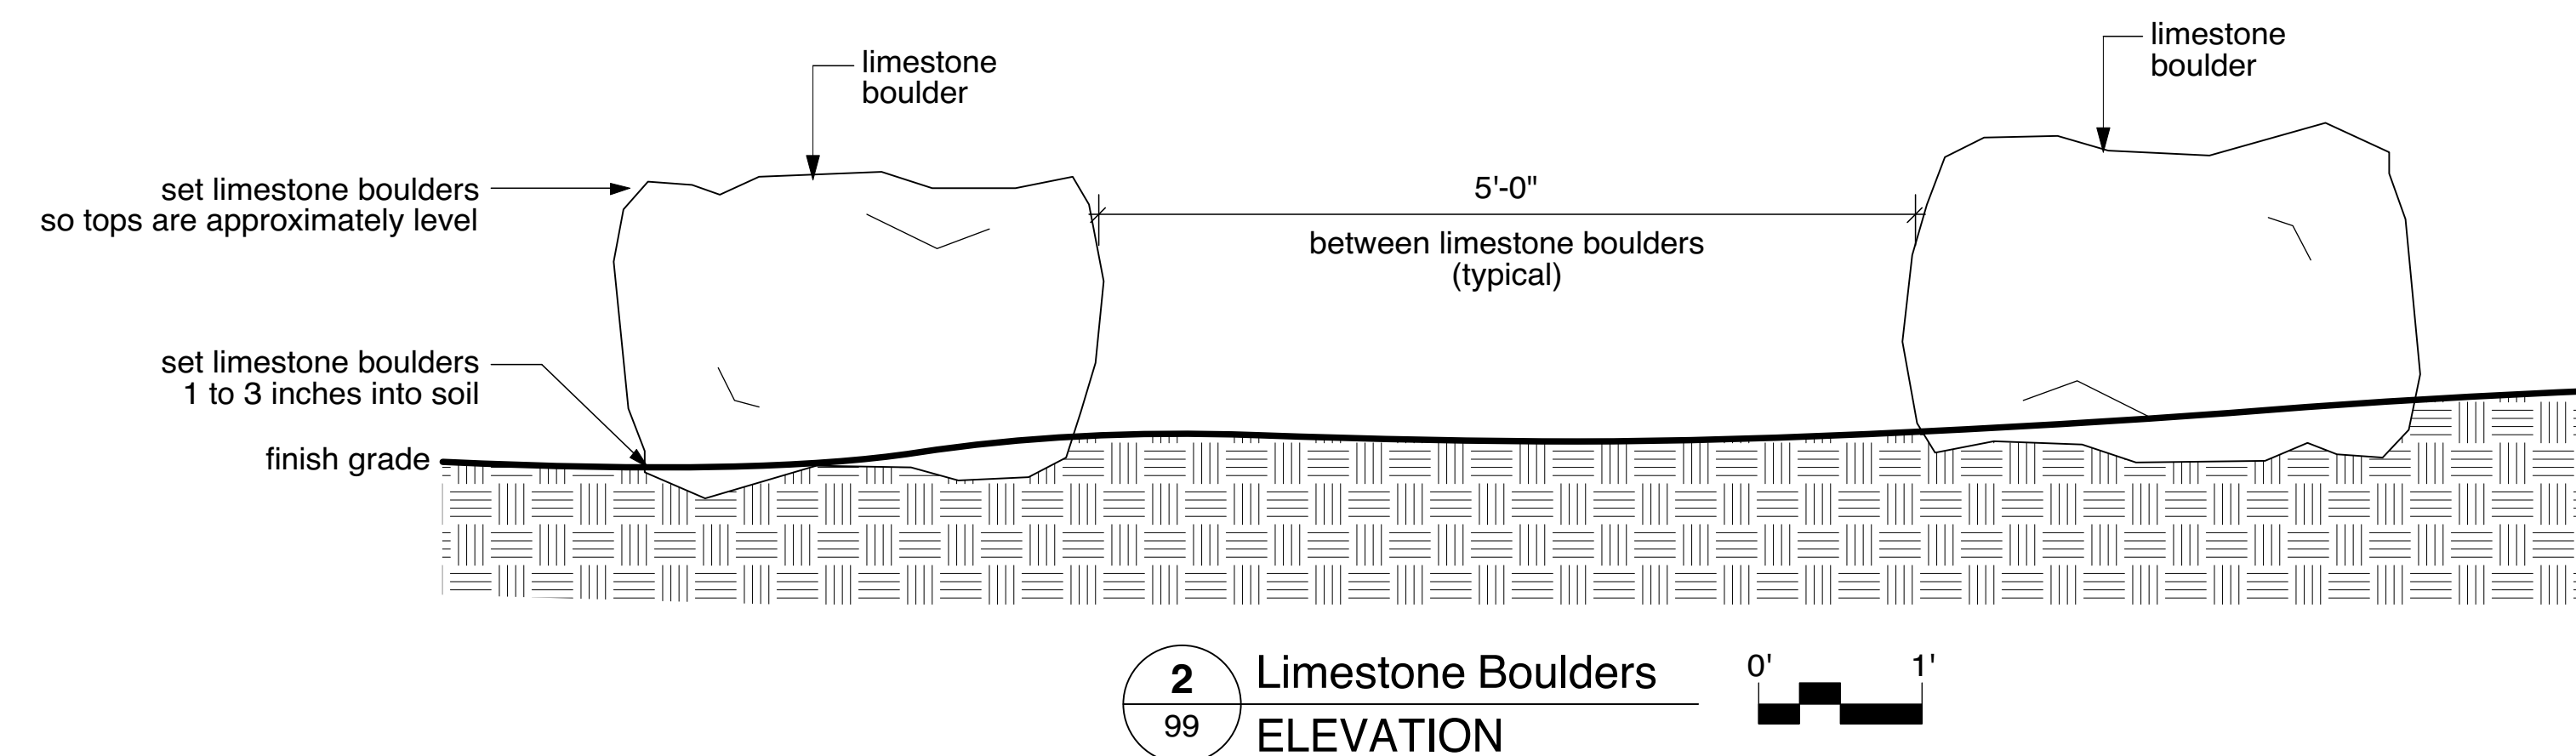

SUMMARY OF ROADSIDE IMPROVEMENT QUANTITIES		
ITEM	QUANTITY	UNIT
Bench	3	Ea.
Bicycle Rack	3	Ea.
Dog Waste Bag Dispenser	3	Ea.
Waste Receptacle	3	Ea.
Limestone Boulder Placement	75	Ea.

Plant Schedule – Trees / FOR INFORMATION ONLY				
Quantity	Common Name	Botanical Name	Size	Specification
7	Legacy Sugar Maple	<i>Acer saccharum 'Legacy'</i>	2" -2 1/2" Cal	B&B
7	Shantung Maple	<i>Acer truncatum 'Shantung'</i>	2" -2 1/2" Cal	B&B
4	Autumn Brilliance Serviceberry	<i>Amelanchier arborea 'Autumn Brilliance'</i>	6'-7' height	B&B
9	Oklahoma Redbud	<i>Cercis reniformis 'Oklahoma'</i>	1 3/4" -2" Cal	B&B
8	Chinese Pistache	<i>Pistacia chinensis</i>	2" -2 1/2" Cal	B&B
5	Sawtooth Oak	<i>Quercus acutissima</i>	2" -2 1/2" Cal	B&B
10	Swamp White Oak	<i>Quercus bicolor</i>	2" -2 1/2" Cal	B&B
8	Lacebark Elm	<i>Ulmus parvifolia</i>	2" -2 1/2" Cal	B&B
58	Total Trees			

