



C.O.W. Project Number	O.C.A. Number	Sheet Number	Total Sheets
472-85360	707125	109	222

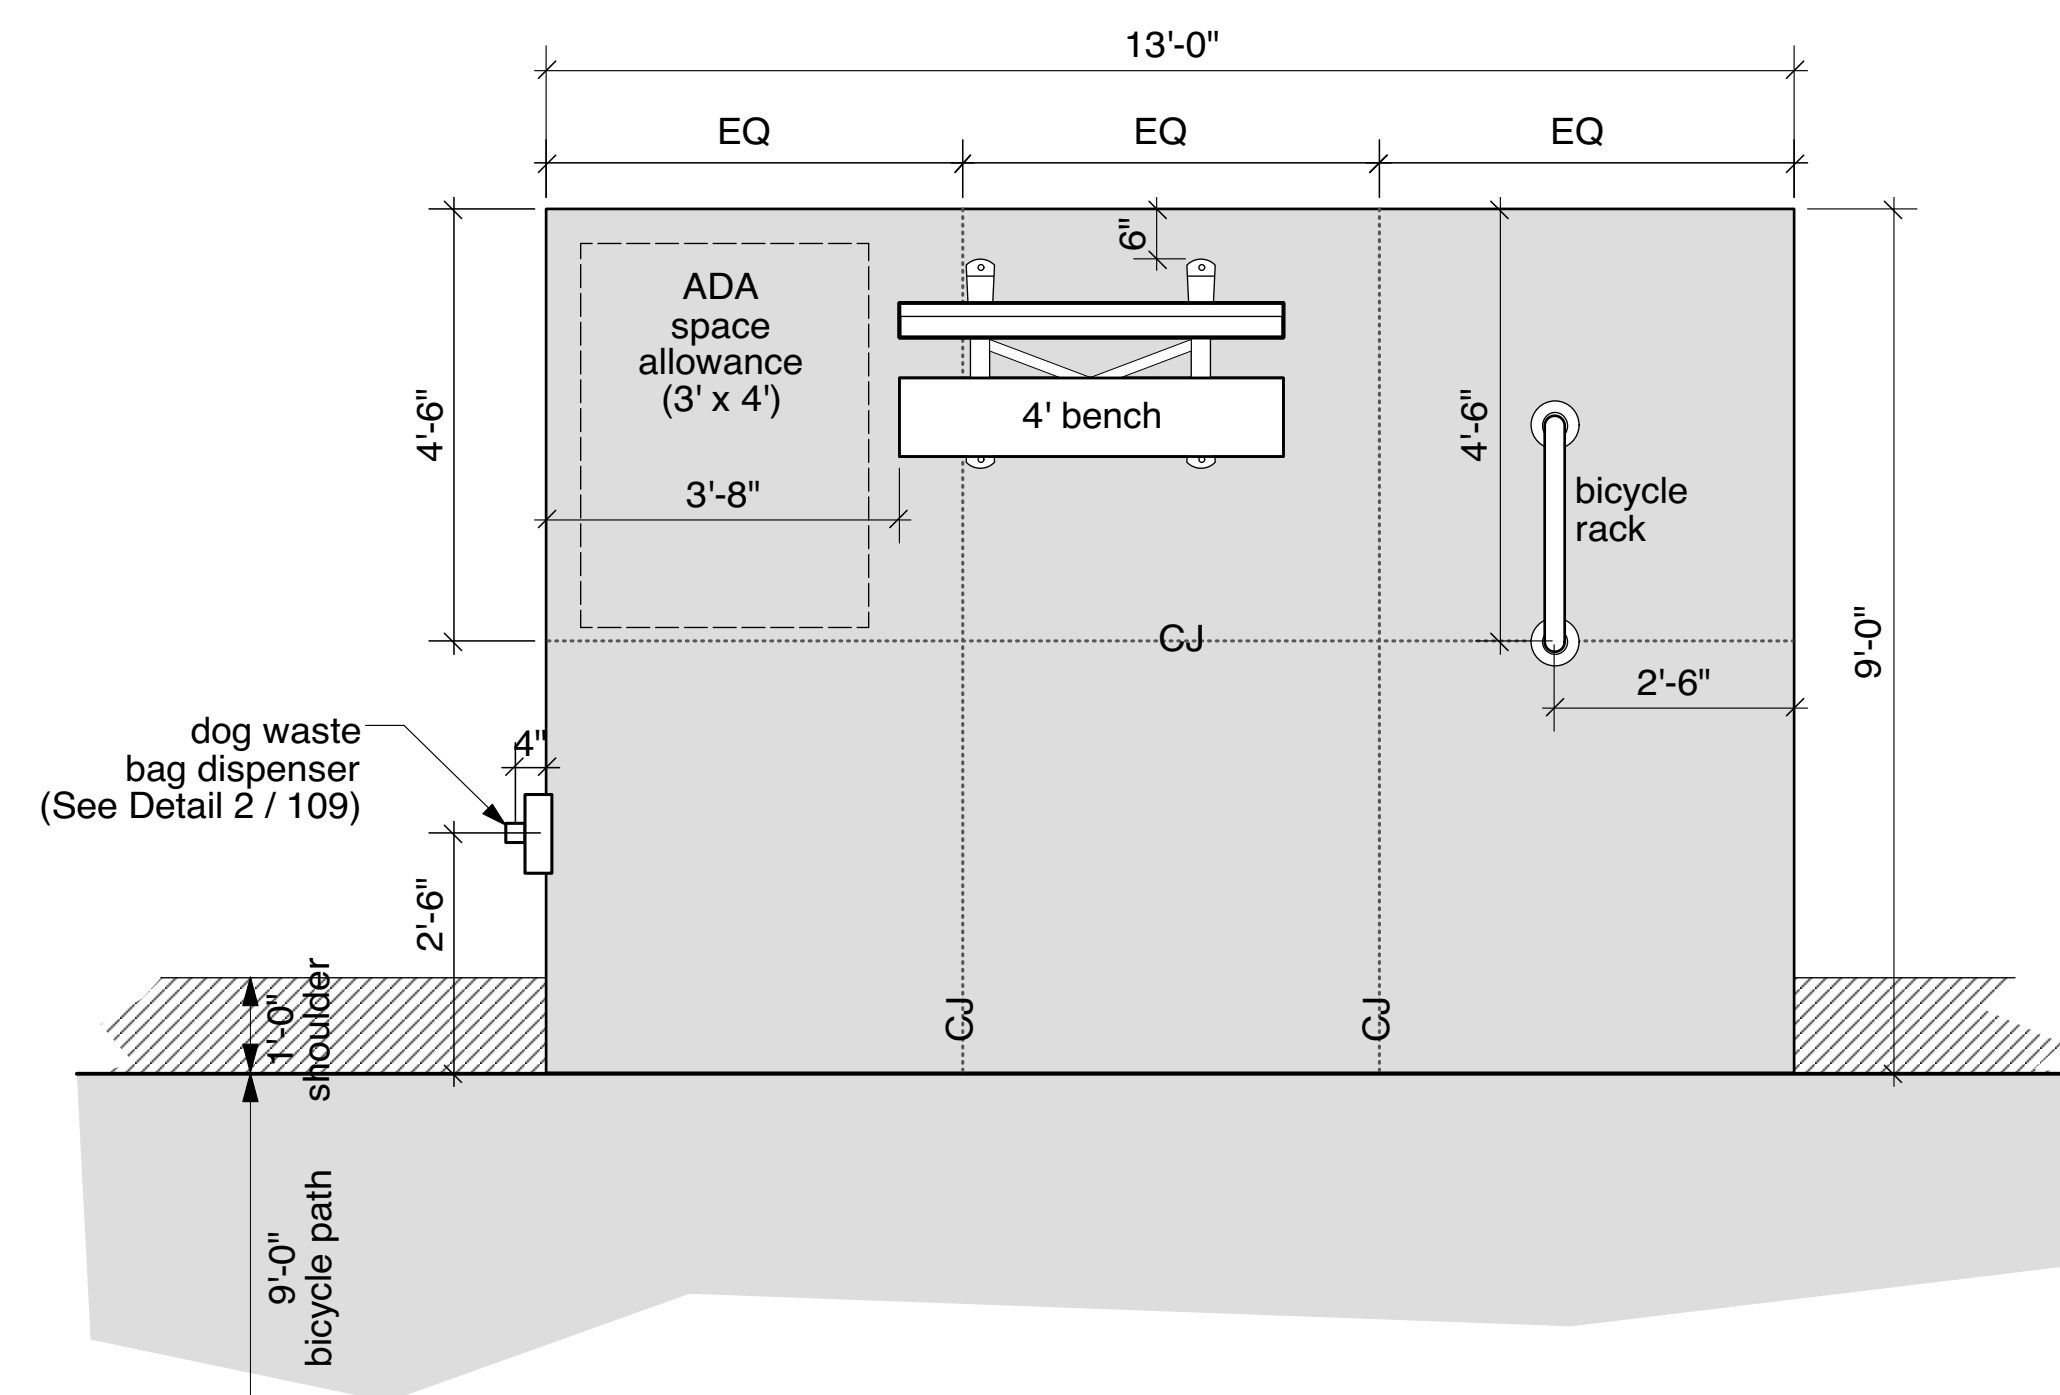

**1** Pause Point (3 locations, north side of trail)  
109 PLAN

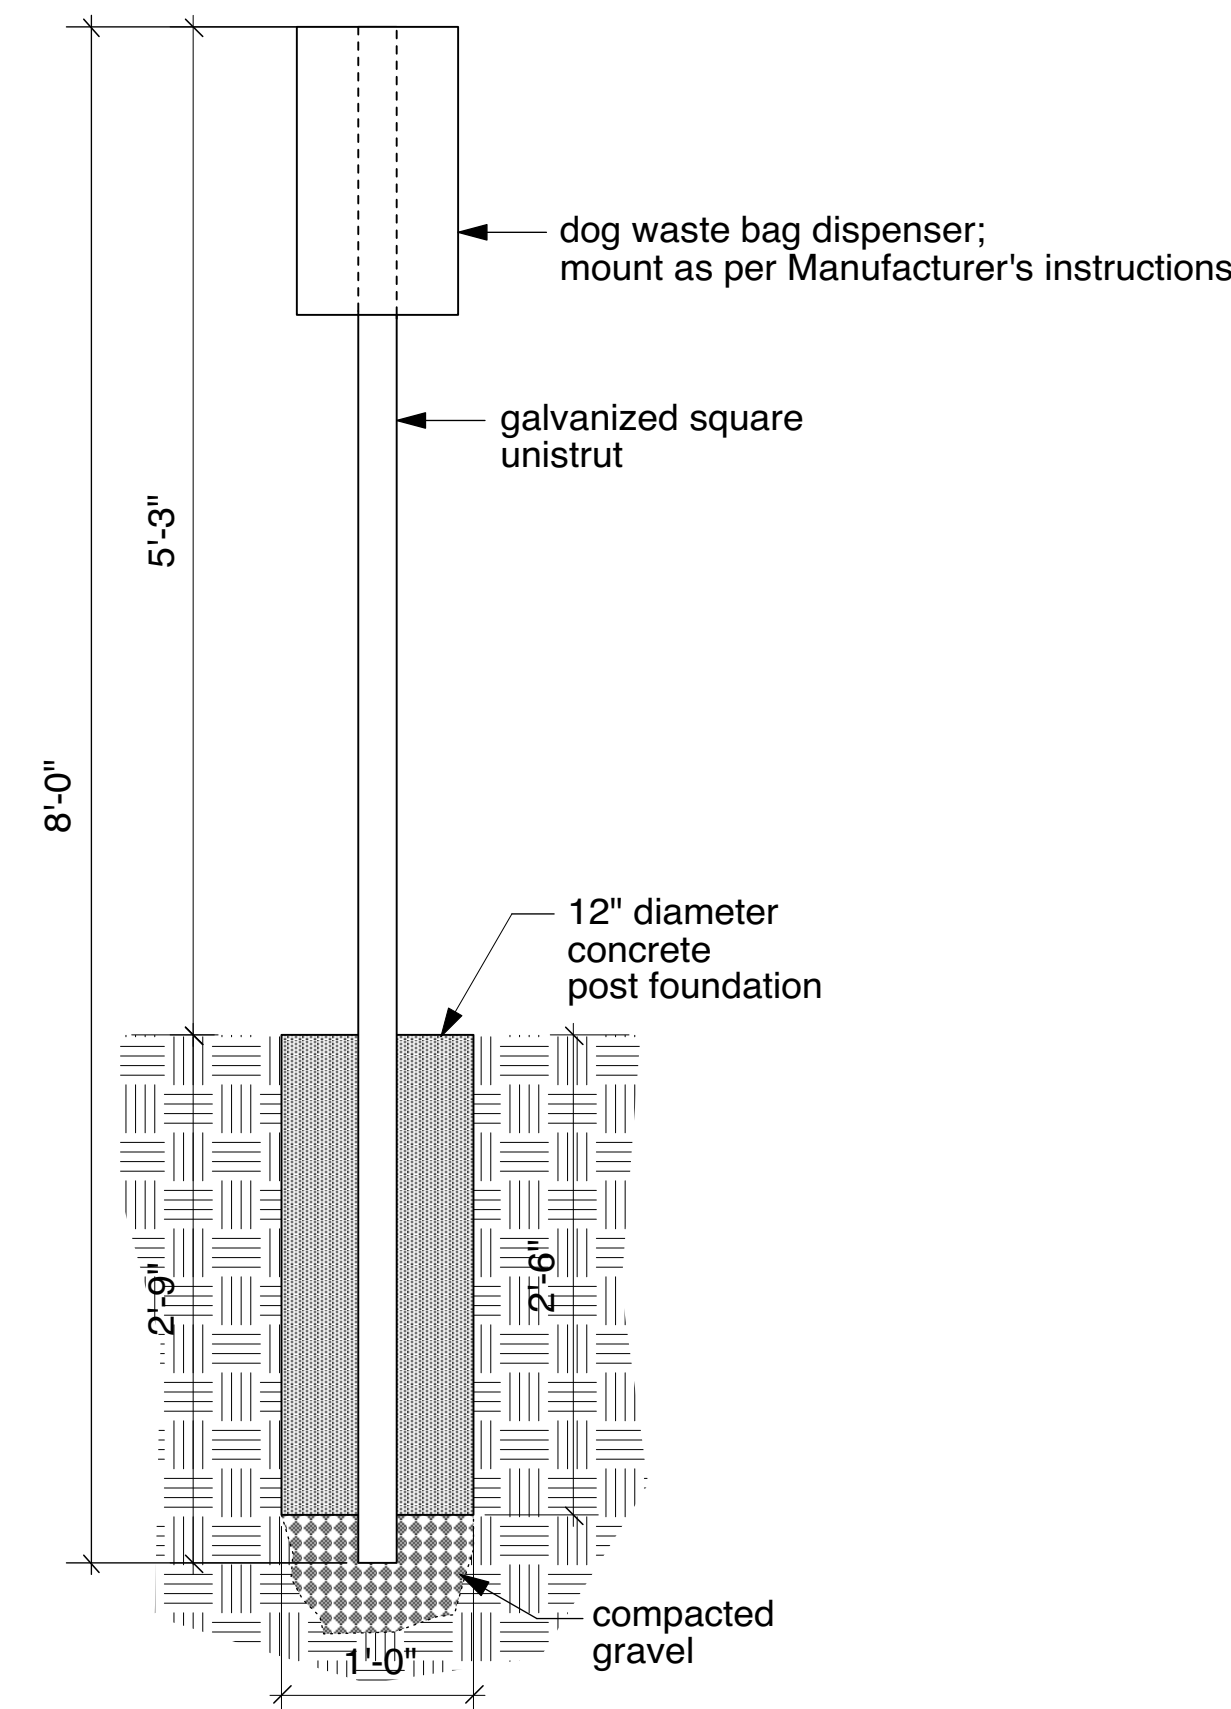

**2** Dog Waste Bag Dispenser  
109 ELEVATION

### Furniture & Boulders

**Bench (3)** must be Pilot Rock Channel Park Bench, Model PCXB-G-4AL, 4' long, with surface mount, hot dip galvanized frame, and clear anodized aluminum slats, anchored to concrete surface with Pilot Rock Model ANC3-4 Anchor Kit, OR APPROVED EQUAL.

*Manufacturers & Items:*

- Pilot Rock (800-762-5002; www.pilotrock.com)
- Sturdisteel (800-433-3116; www.sturdisteel.com)
  - Team Bench, custom length
- PW Athletics (800-687-5768; www.pwathletic.com)
  - Curved Back Bench with Back, custom length

**Bike Rack (3)** must be Pilot Rock Hitching Post Bike Rack, Model HRPS/G with hot dip galvanized frame, surface mounted with bolt-down base plate and galvanized cover cap, installed with Pilot Rock Model ANC3-4 set of (4) 3/8" diameter x 3" long heavy duty screw anchors, OR APPROVED EQUAL.

*Manufacturers & Items:*

- Pilot Rock (800-762-5002; www.pilotrock.com)
- Belson Outdoors, Inc. (800-323-5664; www.belson.com)
  - Extended 'U' Bike Storage Rack with Lean Bar, UX238-LB-SF-G
- Madrax (800-448-7931; www.madrax.com)
  - 'UX' Rack (with Lean Bar), X238-LB-SF-G

**Dog Waste Bag Dispenser (3)** shall be Pilot Rock Model PWS-D003 Pet Waste Roll Bag Dispenser, OR APPROVED EQUAL.

**Trash Receptacle Enclosure (3)** Trash Receptacle shall be constructed with 4000 psi concrete, with a smooth finish, and shall weigh 300 lbs. minimum. Trash Receptacle shall be a minimum of 40 gallon size with open "Pitch In" top. City Logo shall be imbedded in concrete on one side; digital image of City Logo will be provided to Contractor for use.

*Manufacturers:*

- Bohlmann Manufacturing (800-325-2380; bohlmann.com)
- Robbins Precast, Inc. (909-277-8888; robbinsinc.com)
- Doty & Sons Concrete Products, Inc. (800-233-3907; dotyconcrete.com)

OR APPROVED EQUAL.

**Limestone Boulders** must be weathered, ± 3' x 2' x 2' in size each, and obtained from the existing bridge abutments. The work for salvaging the stones from the abutments and placing them as shown in the Plans must be included in the bid item "Limestone Boulder Placement".



**FOSTER DESIGN**  
Associates LLC

landscape architecture & planning

1415 E. 2nd Street N. Wichita, KS — 316-262-4525 — www.fosterdesignassociates.com

date printed: Feb. 11, 2019

project: 17008

**FINAL**  
**Pause Point Detail**  
Redbud Bike Path — K-96 to 159th Street East, Wichita, KS