



STATE	PROJECT NO.	YEAR	SHEET NO.	TOTAL SHEETS
KANSAS	87 TE-0451-01	2018	134	222

PERFORATED SQUARE STEEL TUBE (P.S.S.T.) POST SETUP

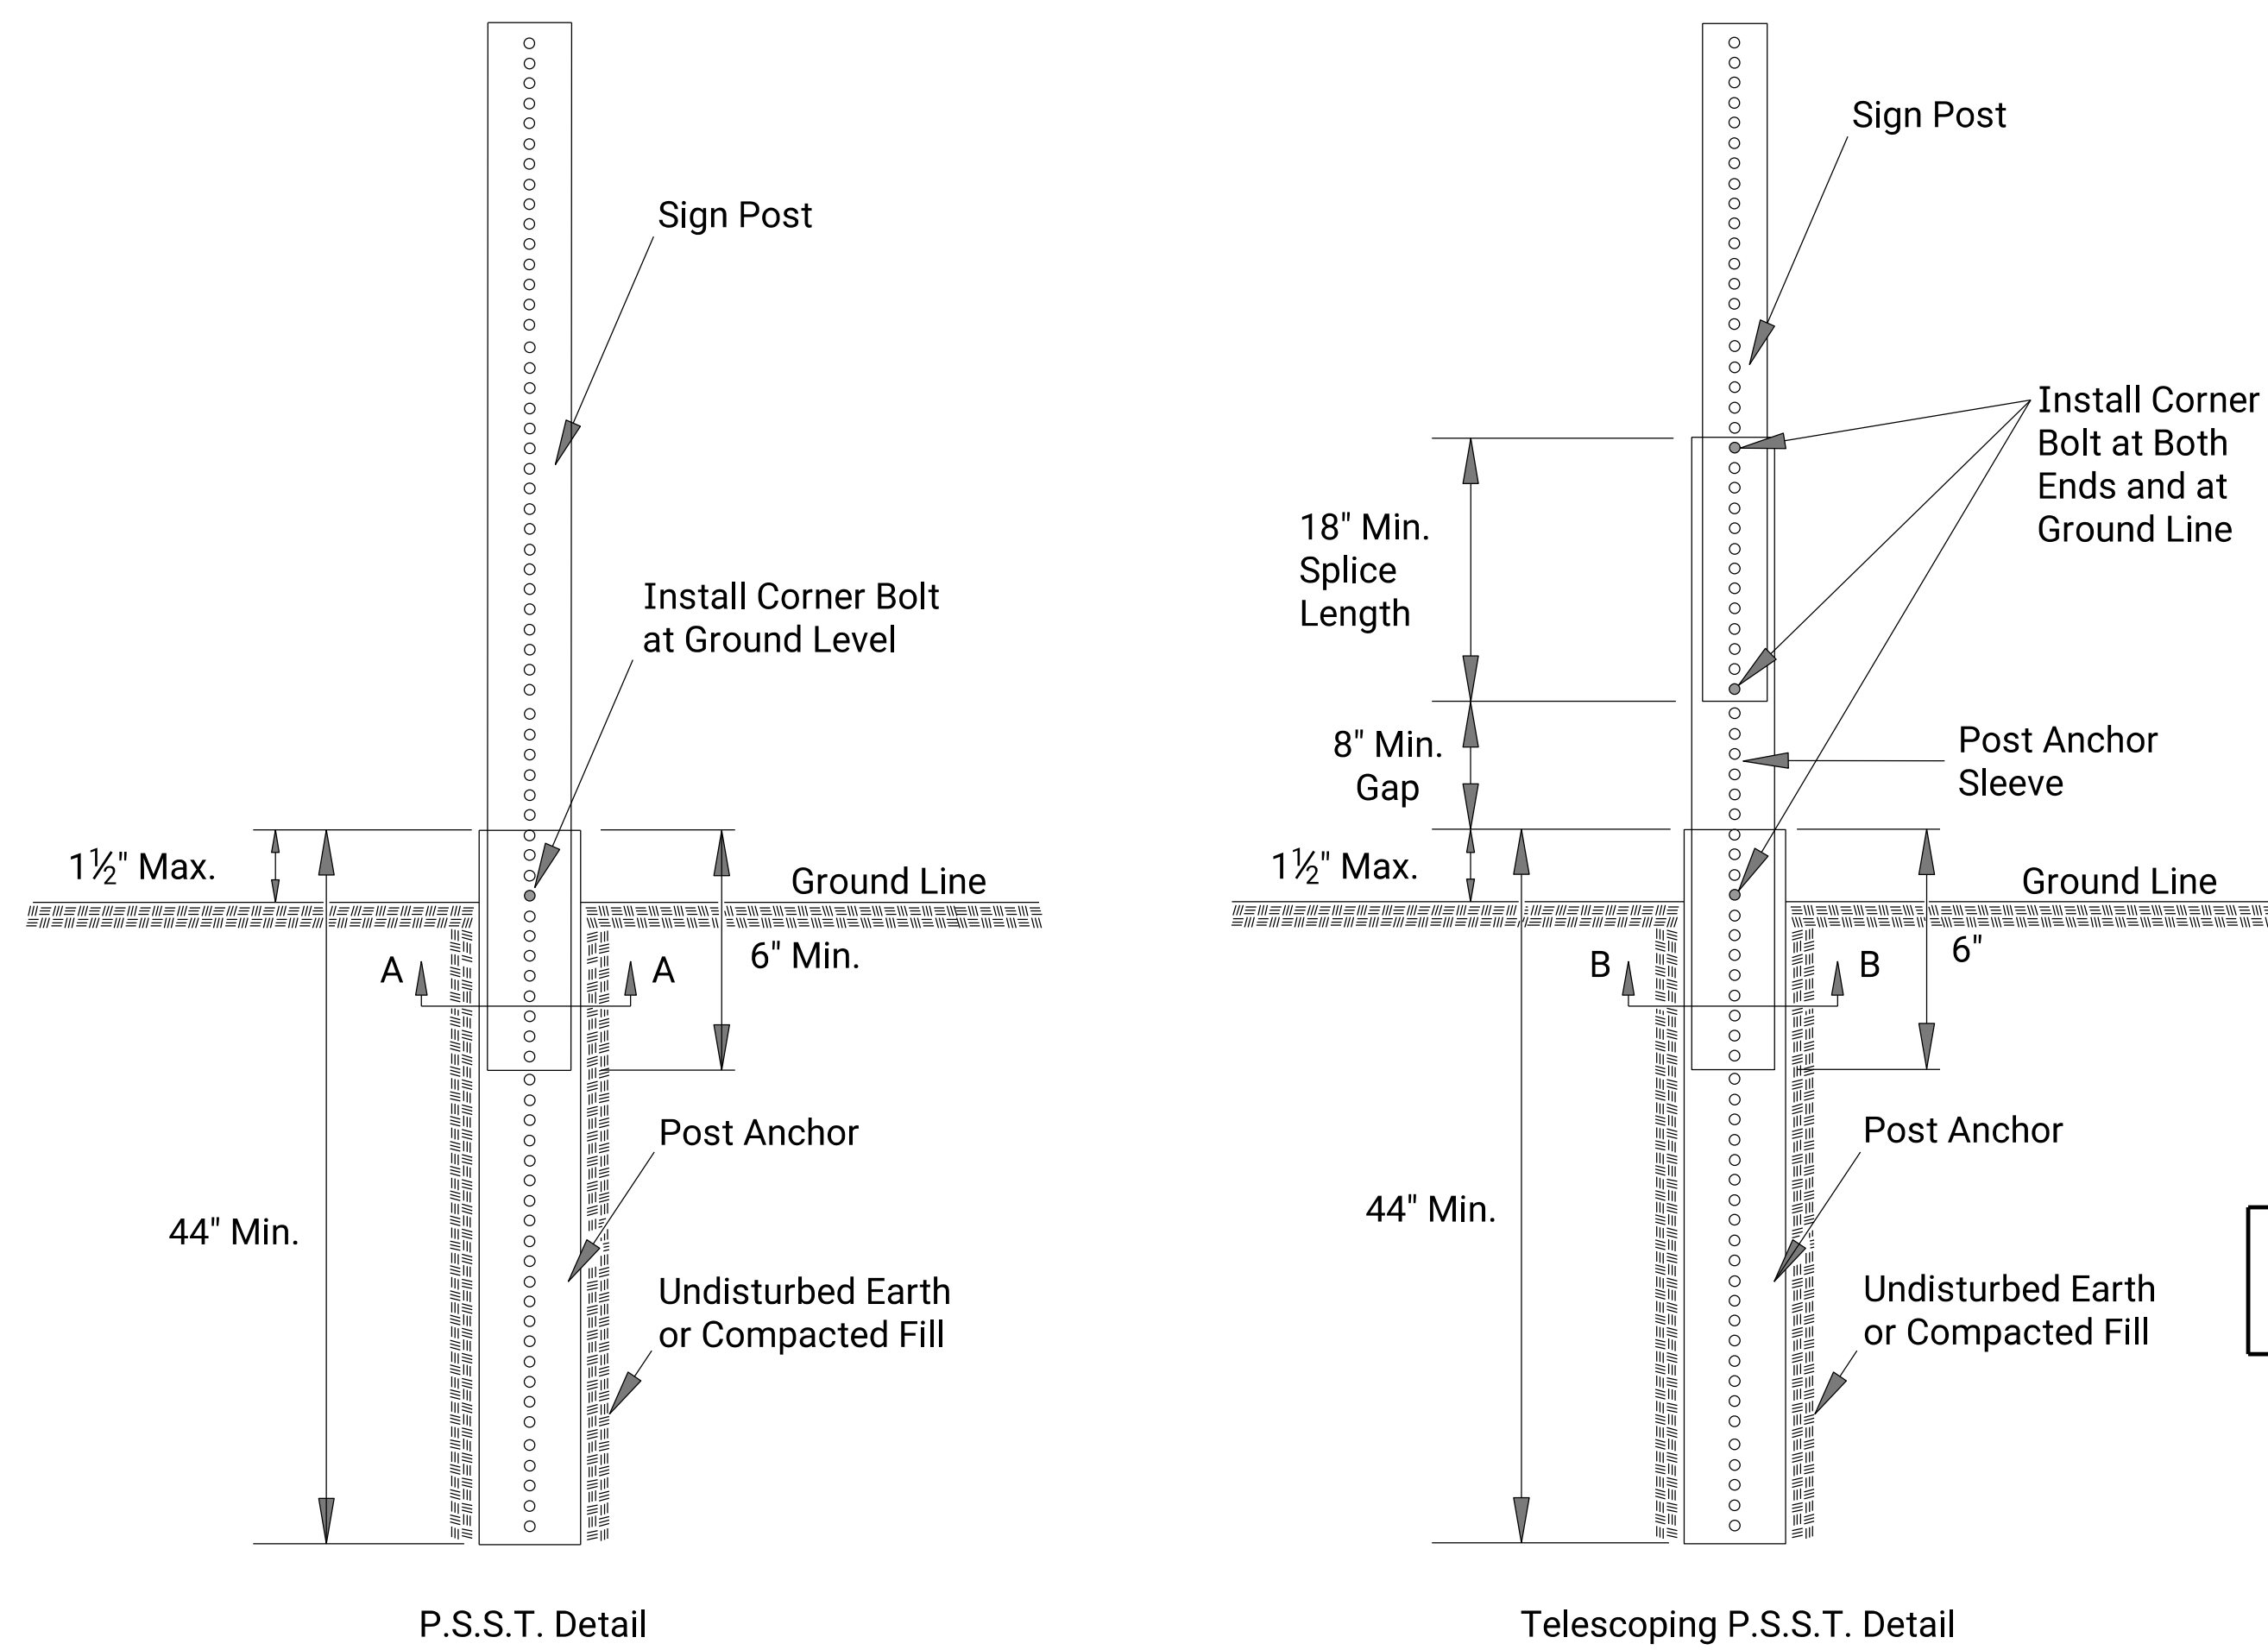


WOOD POST SETUP


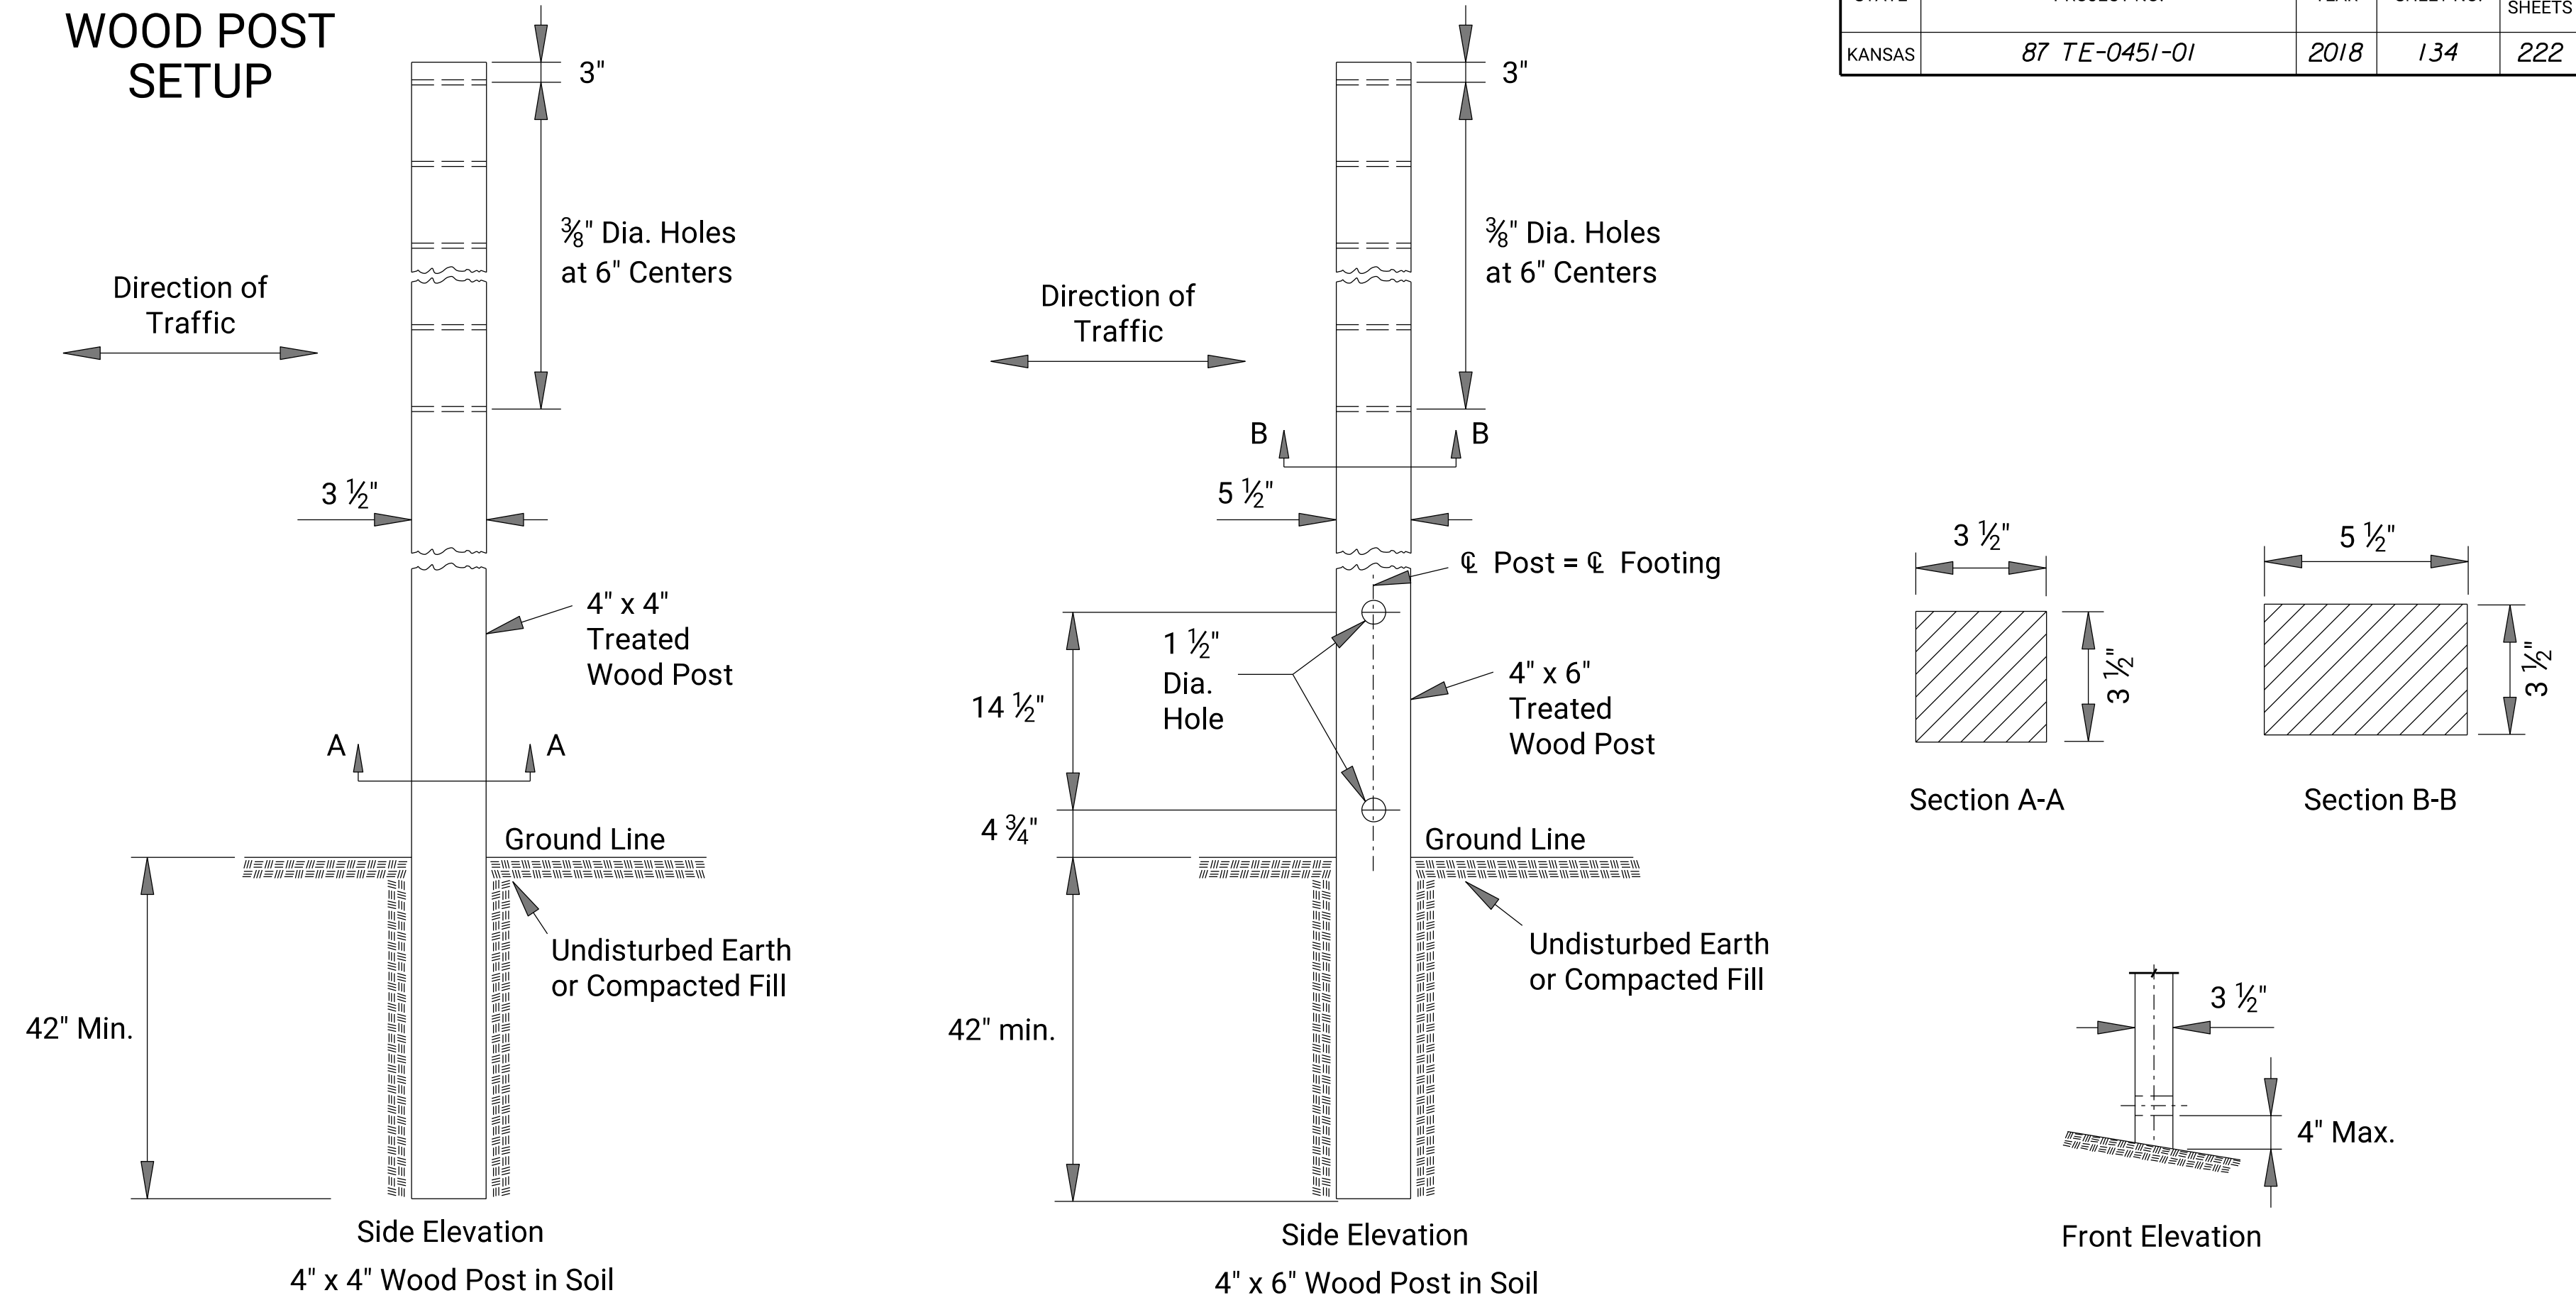


See TE710 for Additional Details and Requirements

3 LB/F U-CHANNEL SETUP

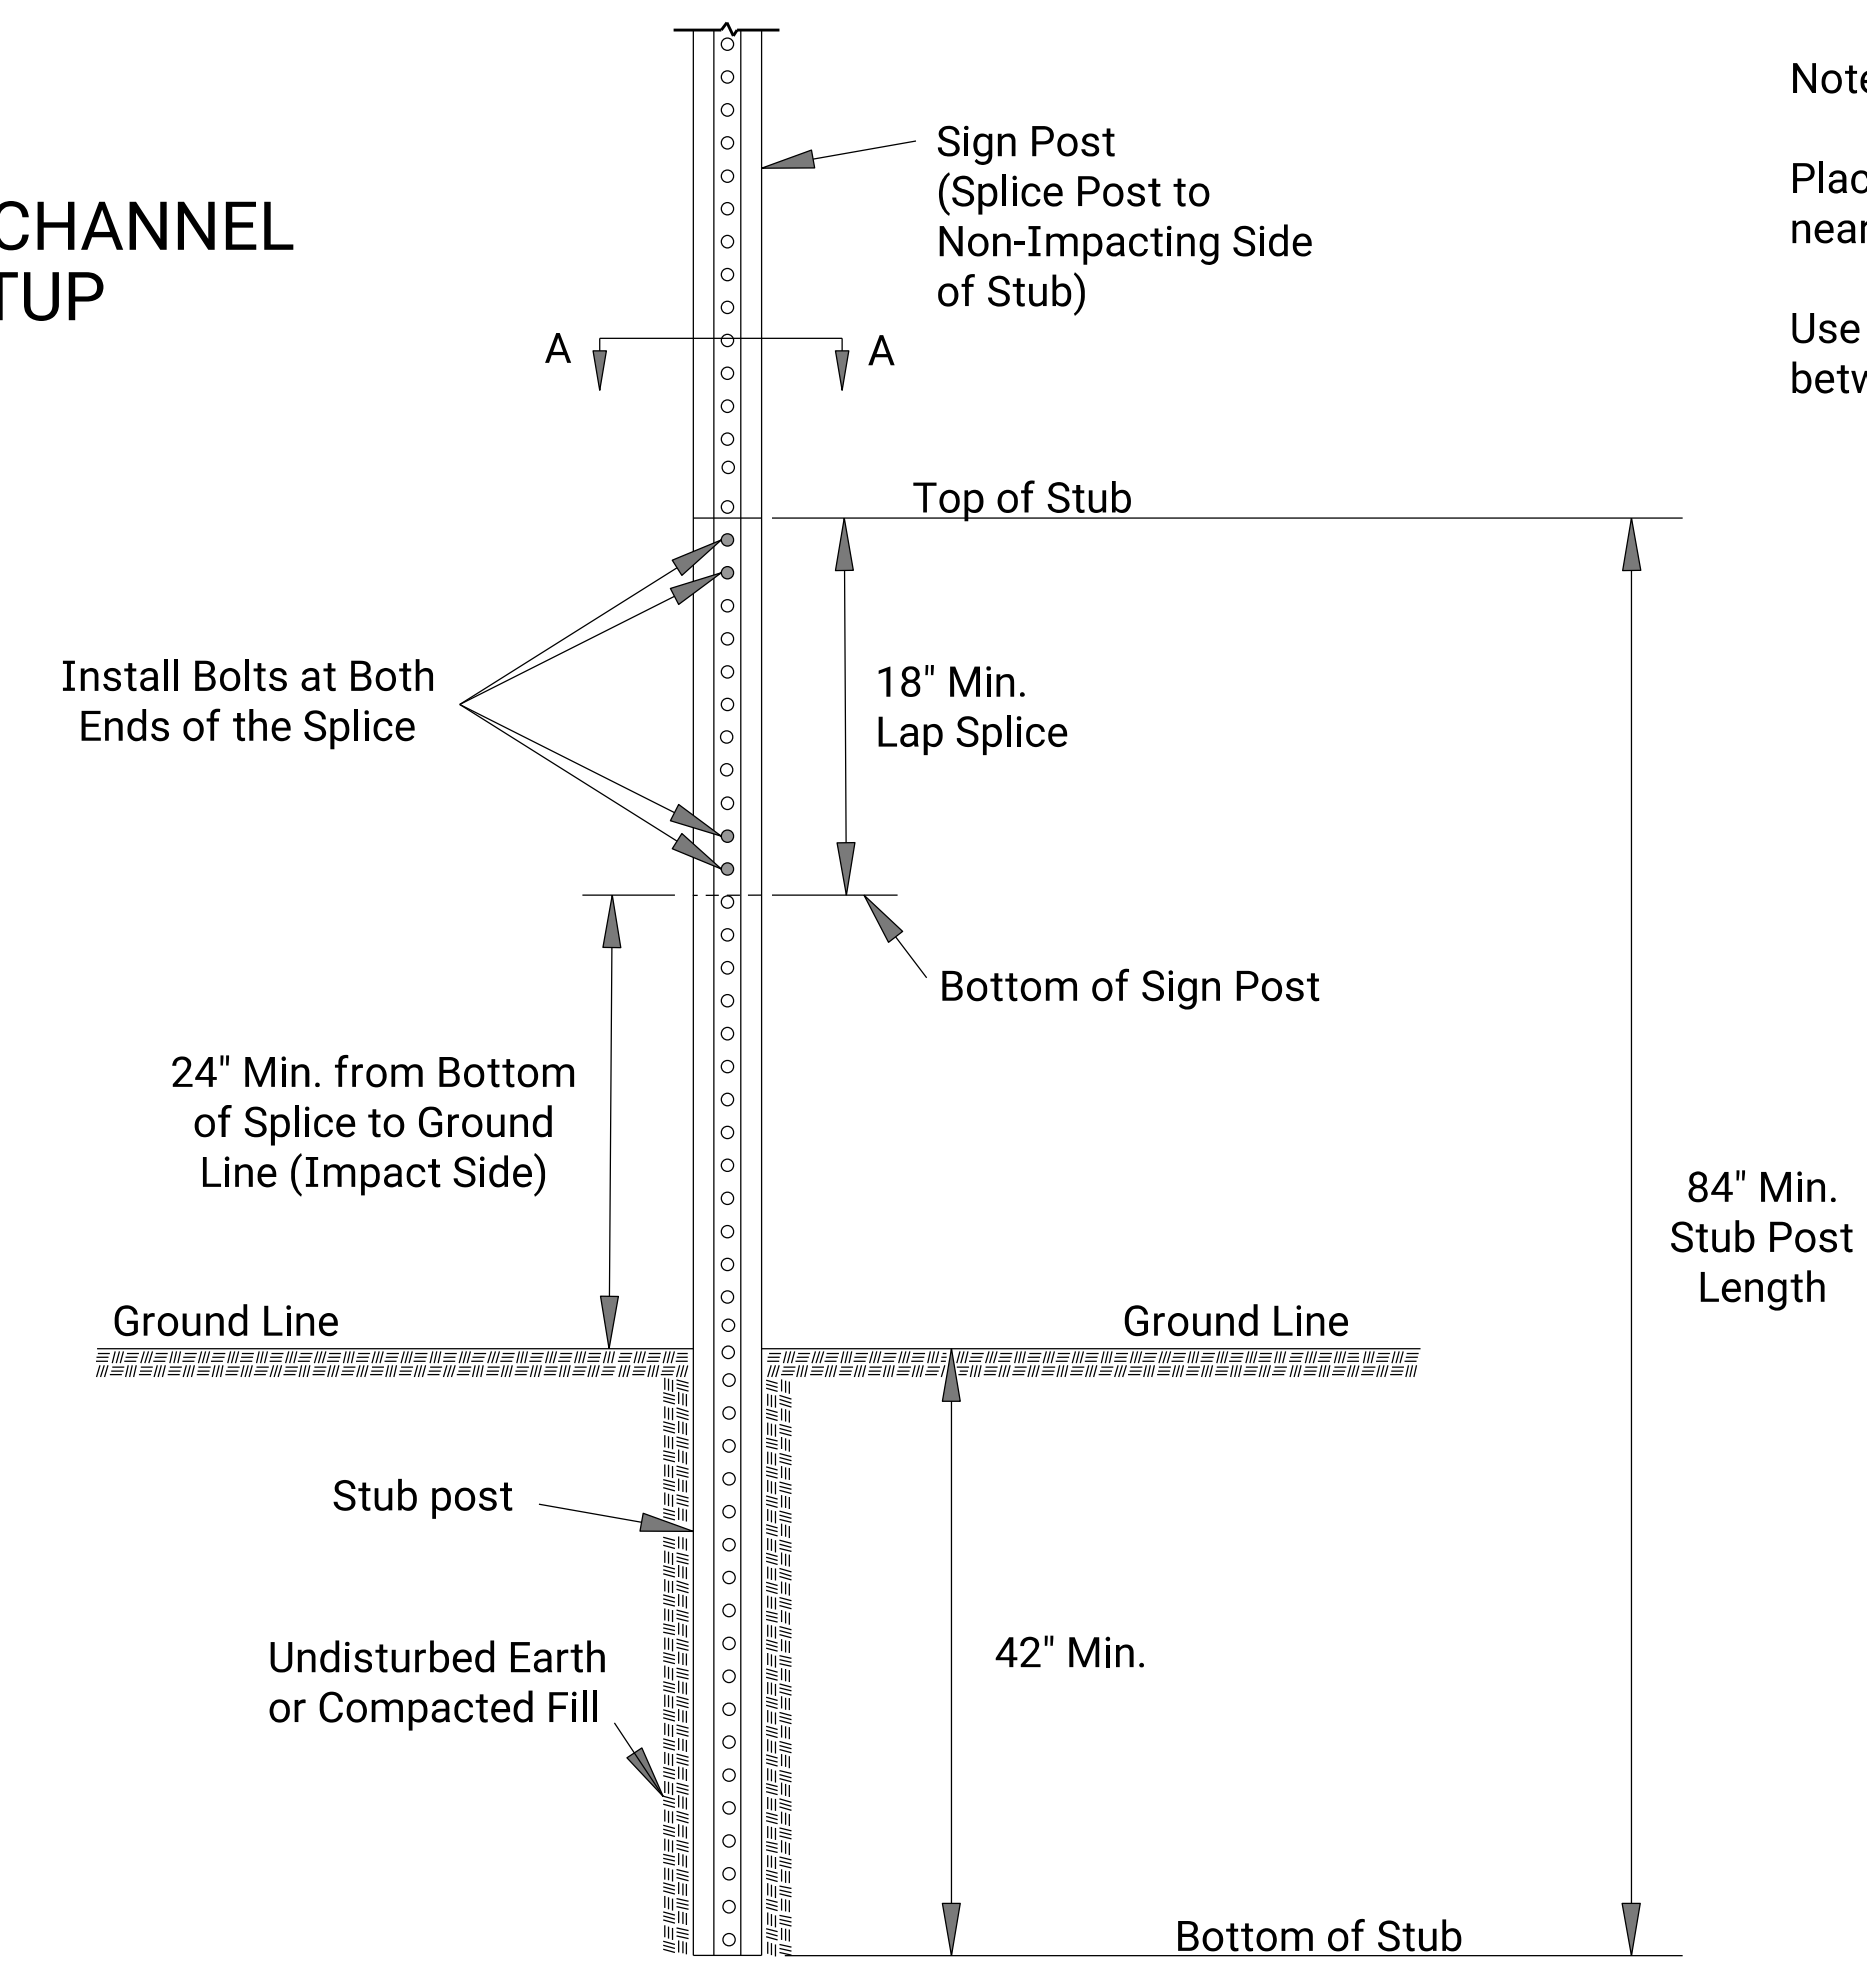

Notes:
 Place two bolts at both ends of the splice through the holes nearest the ends of the splice.
 Use manufacturer recommended spacers over the bolts between the spliced pieces of U-Channel.

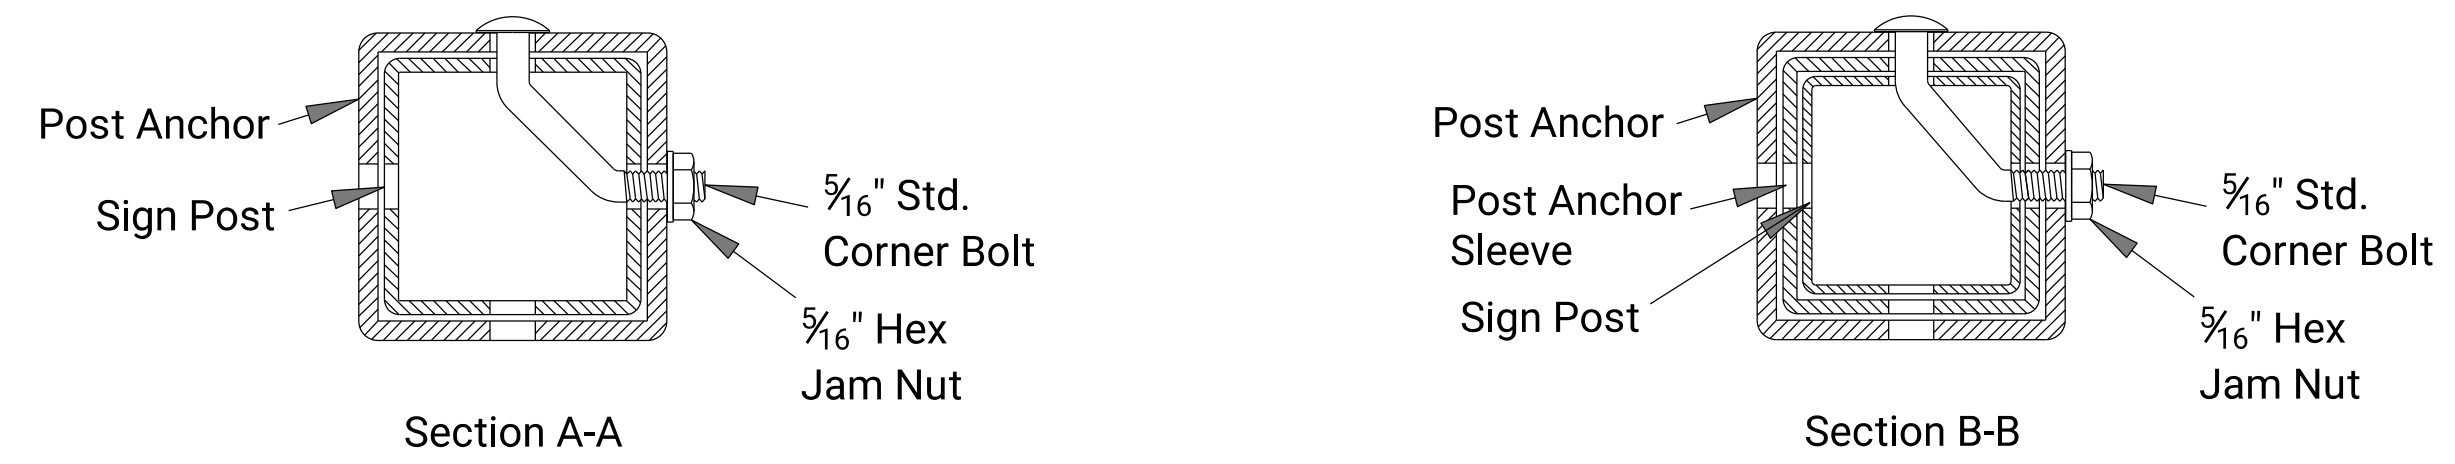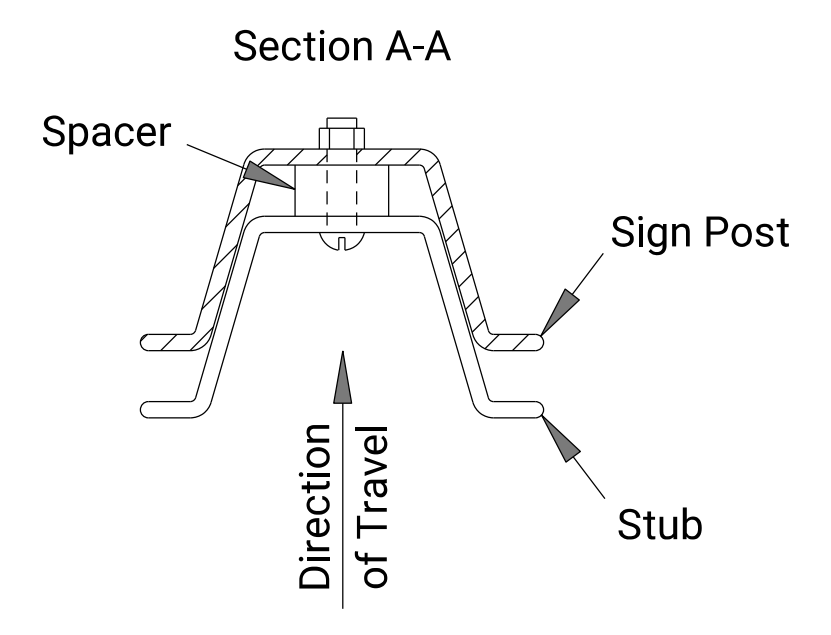

Details for 2", 2 1/4", or 2 1/2" sign posts
 Place bolts in the same corner along each sign post.

3					
2					
1					
NO.	DATE	REVISIONS	BY	APPD	

KANSAS DEPARTMENT OF TRANSPORTATION

TRAFFIC CONTROL SIGN POSTS

TE712

DESIGNED	B.A.H.	DATE	06/01/15	APPD	Kristina Pyle
DESIGN CK.		DETAIL CK.		QUANTITIES	TRACED
				QUAN. CK.	TRACE CK.

8/29/2018

Drawn By: \$\$USERNAMESS Plotted: \$\$YTIMESS
 File: \$\$DGN\$PECSS \$KDOTGRPSS

KDOT Graphics Certified