

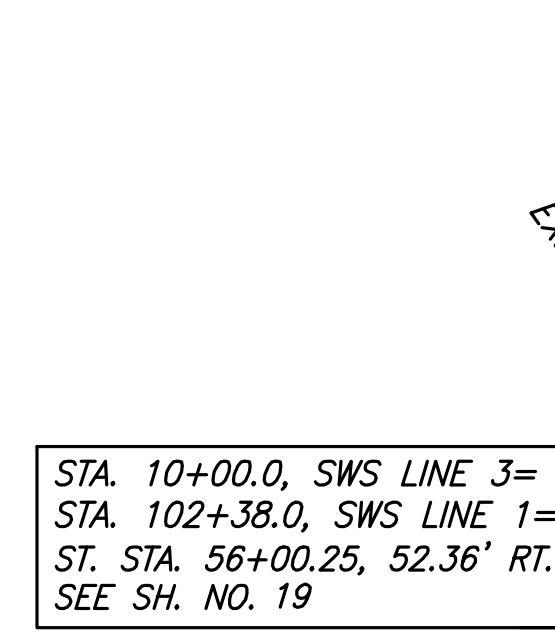


PLOTTED: Tuesday, September 03, 2019 @ 12:07PM  
 J:\CIVIL\17TH\DWGS\SWS\0417-DP07.DWG


STATE	PROJECT NO.	YEAR	SHEET NO.	TOTAL SHEETS
KANSAS	87 N-0662-01	2019	25	194

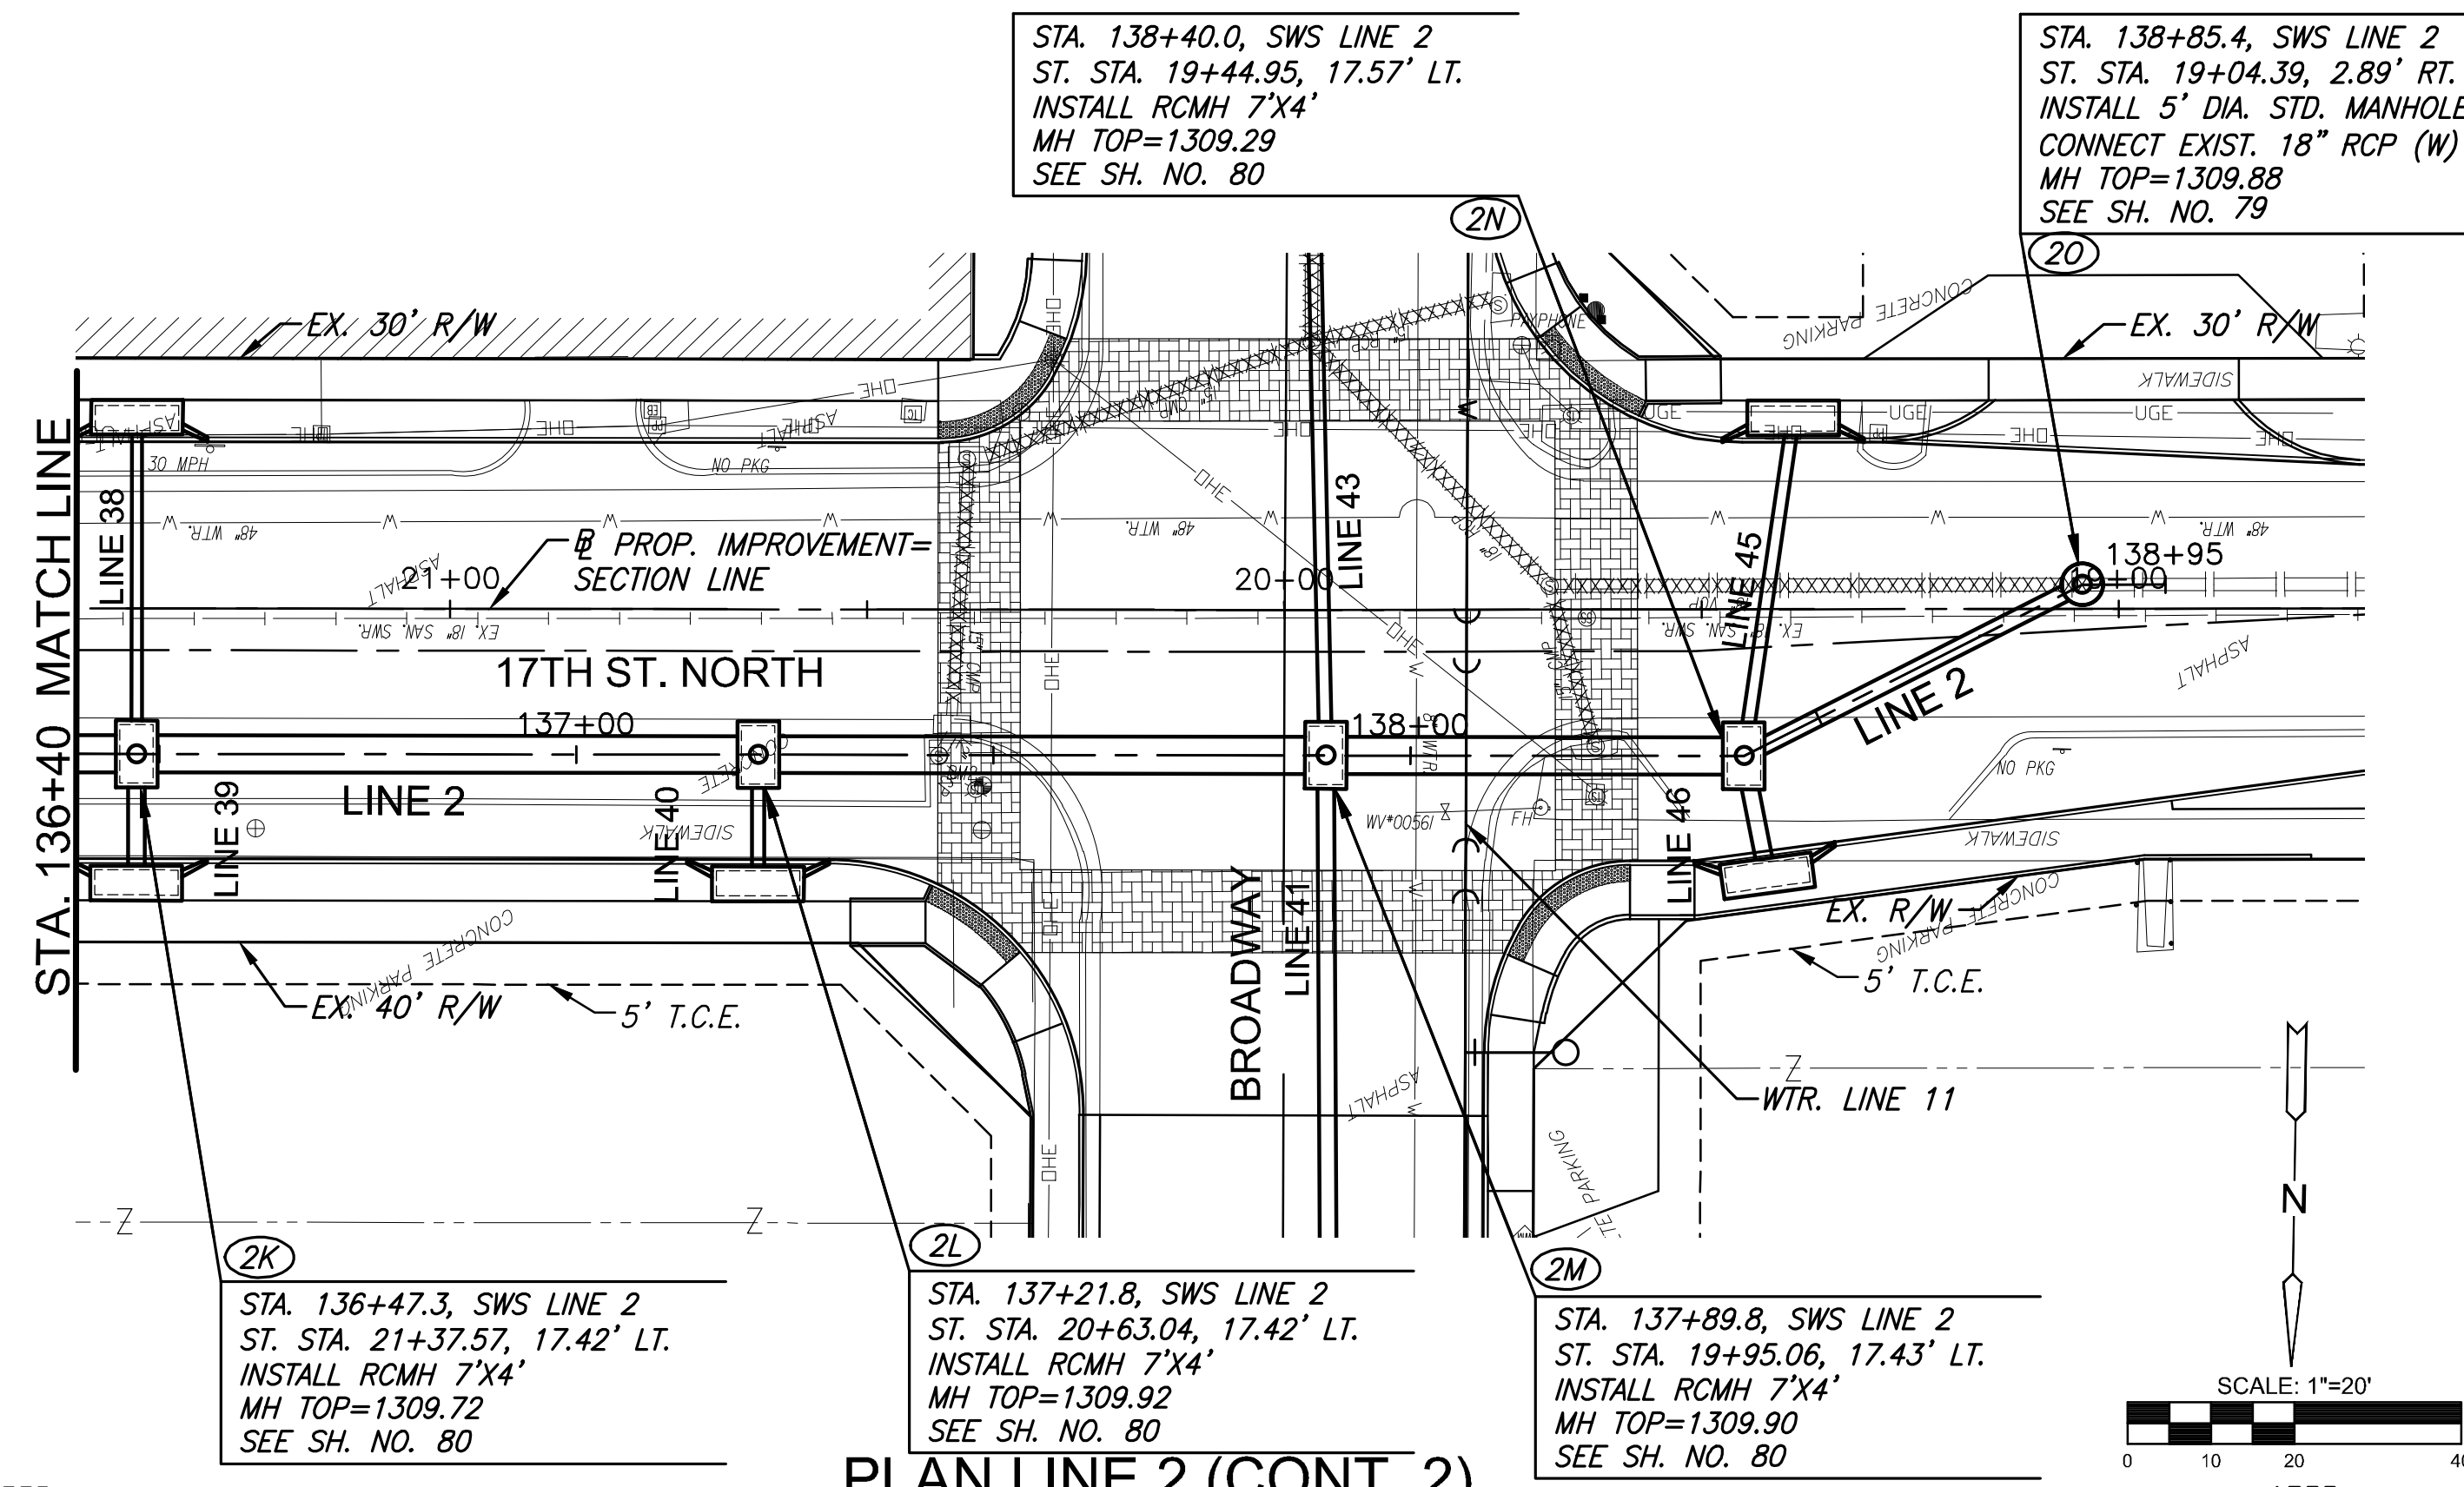

PLAN LINE 2 (CONT. 2)  
PROFILE LINE 2 (CONT. 2)

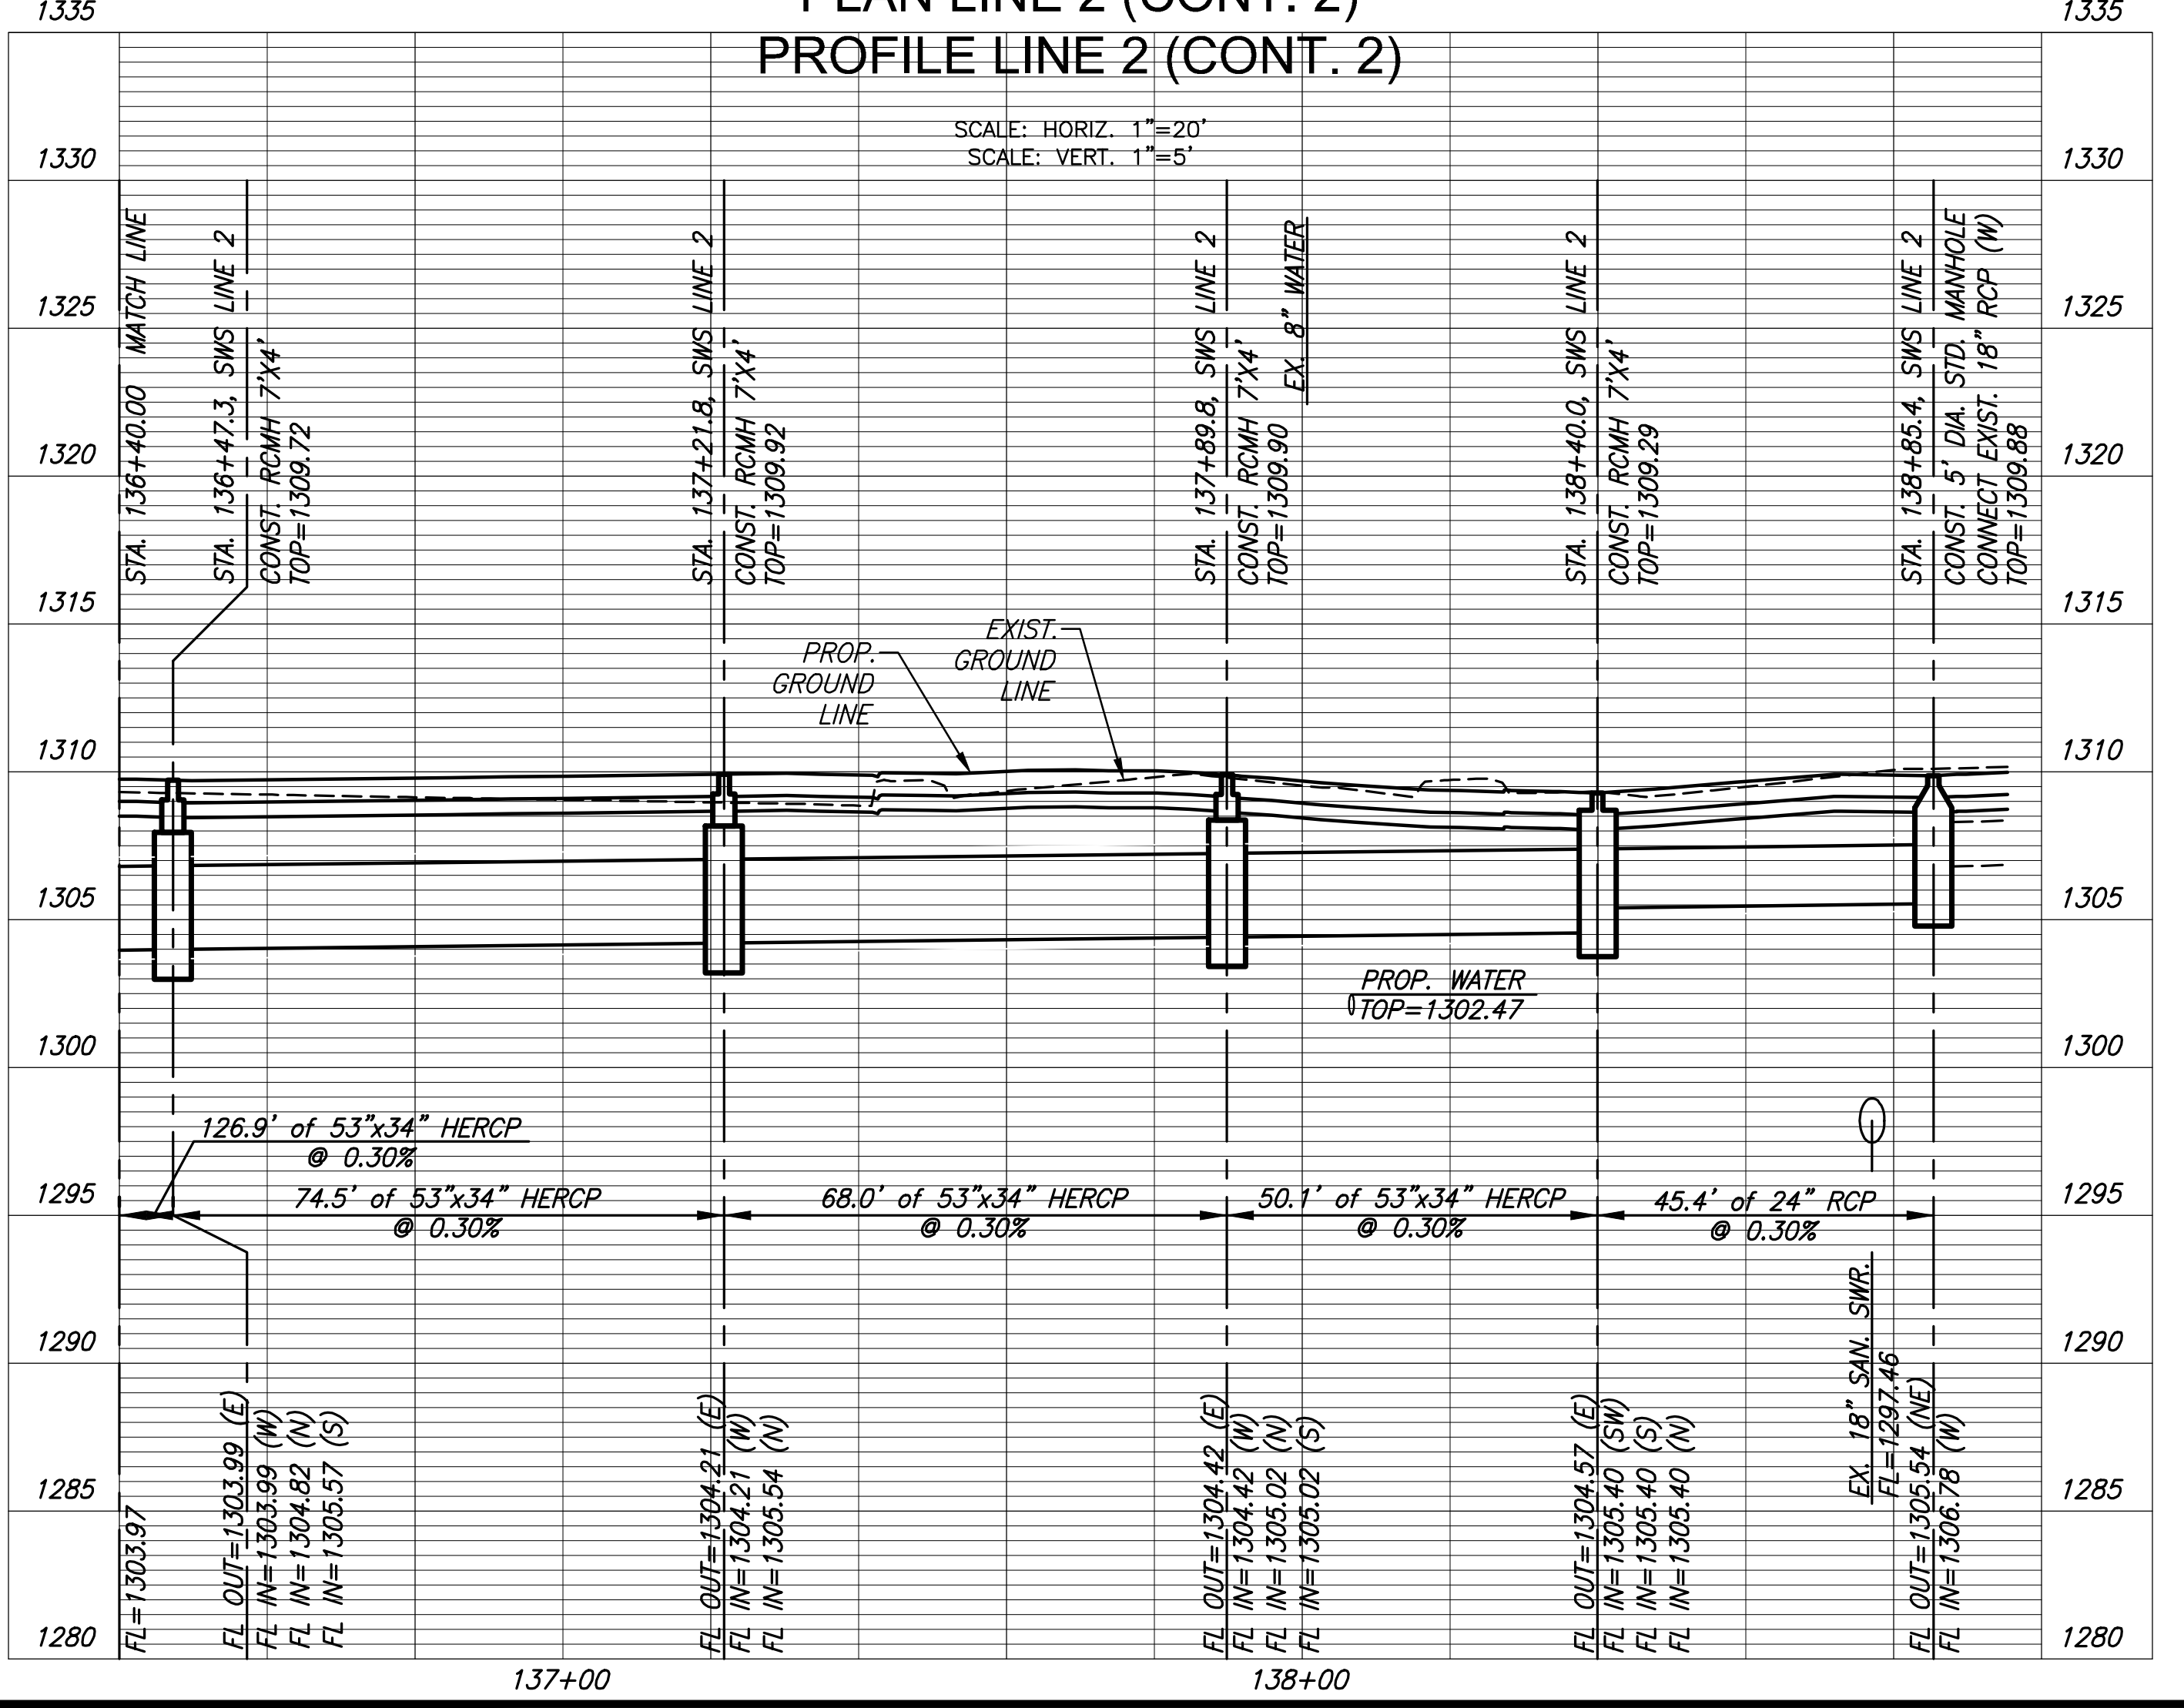

PLAN LINE 3  
PROFILE LINE 3

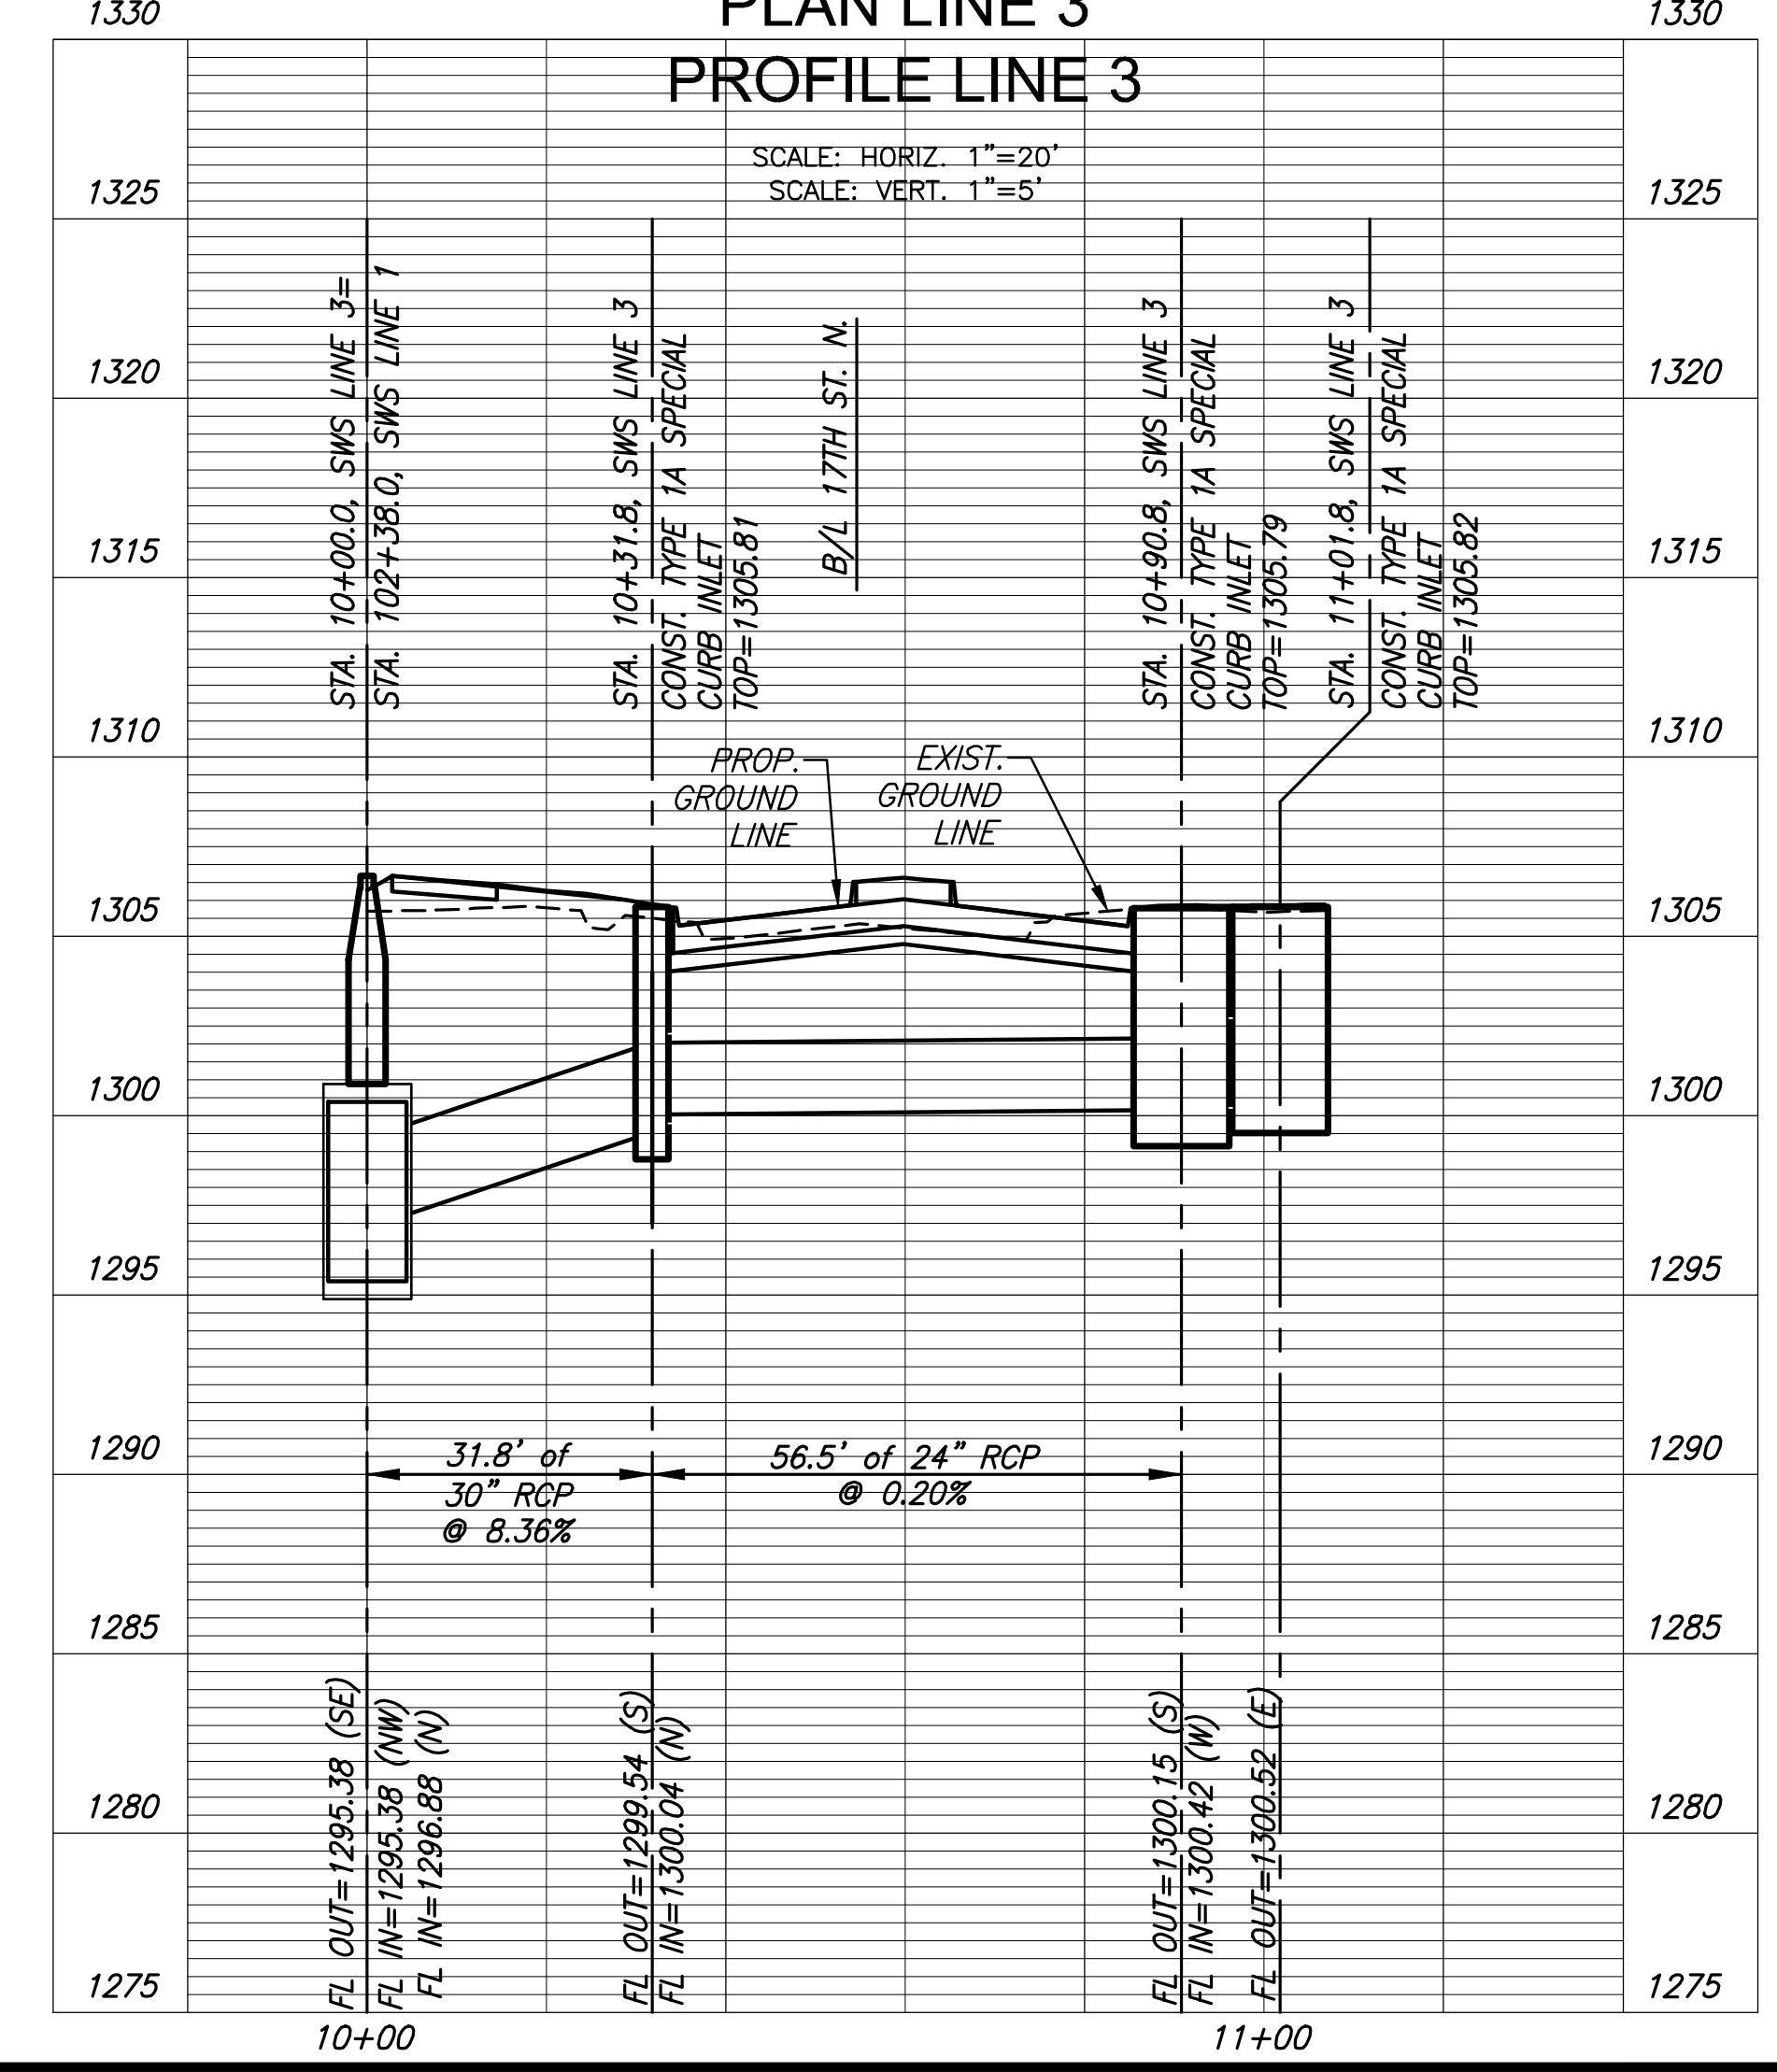

STREET IMPROVEMENTS FOR  
**17TH ST - BROADWAY TO I-135**  
 FROM BROADWAY TO I-135

©2019  
 MKEC Engineering  
 All Rights Reserved  
 www.mkec.com  
 These drawings and their contents, including, but not limited to, all concepts, designs, & ideas are the exclusive property of MKEC Engineering (MKEC), and may not be used or reproduced in any way without the express consent of MKEC.

**STORM SEWER  
 PLAN & PROFILE  
 LINE 2 & 3**

PROJECT NO.	87 N-0662-01	
DATE	8/30/2019	
SCALE	1"=20'	
DESIGNED	JRA	
DRAWN	WNJ	
CHECKED	JRA	
NO.	REVISION	DATE
SHEET NO.	25 OF 194	