

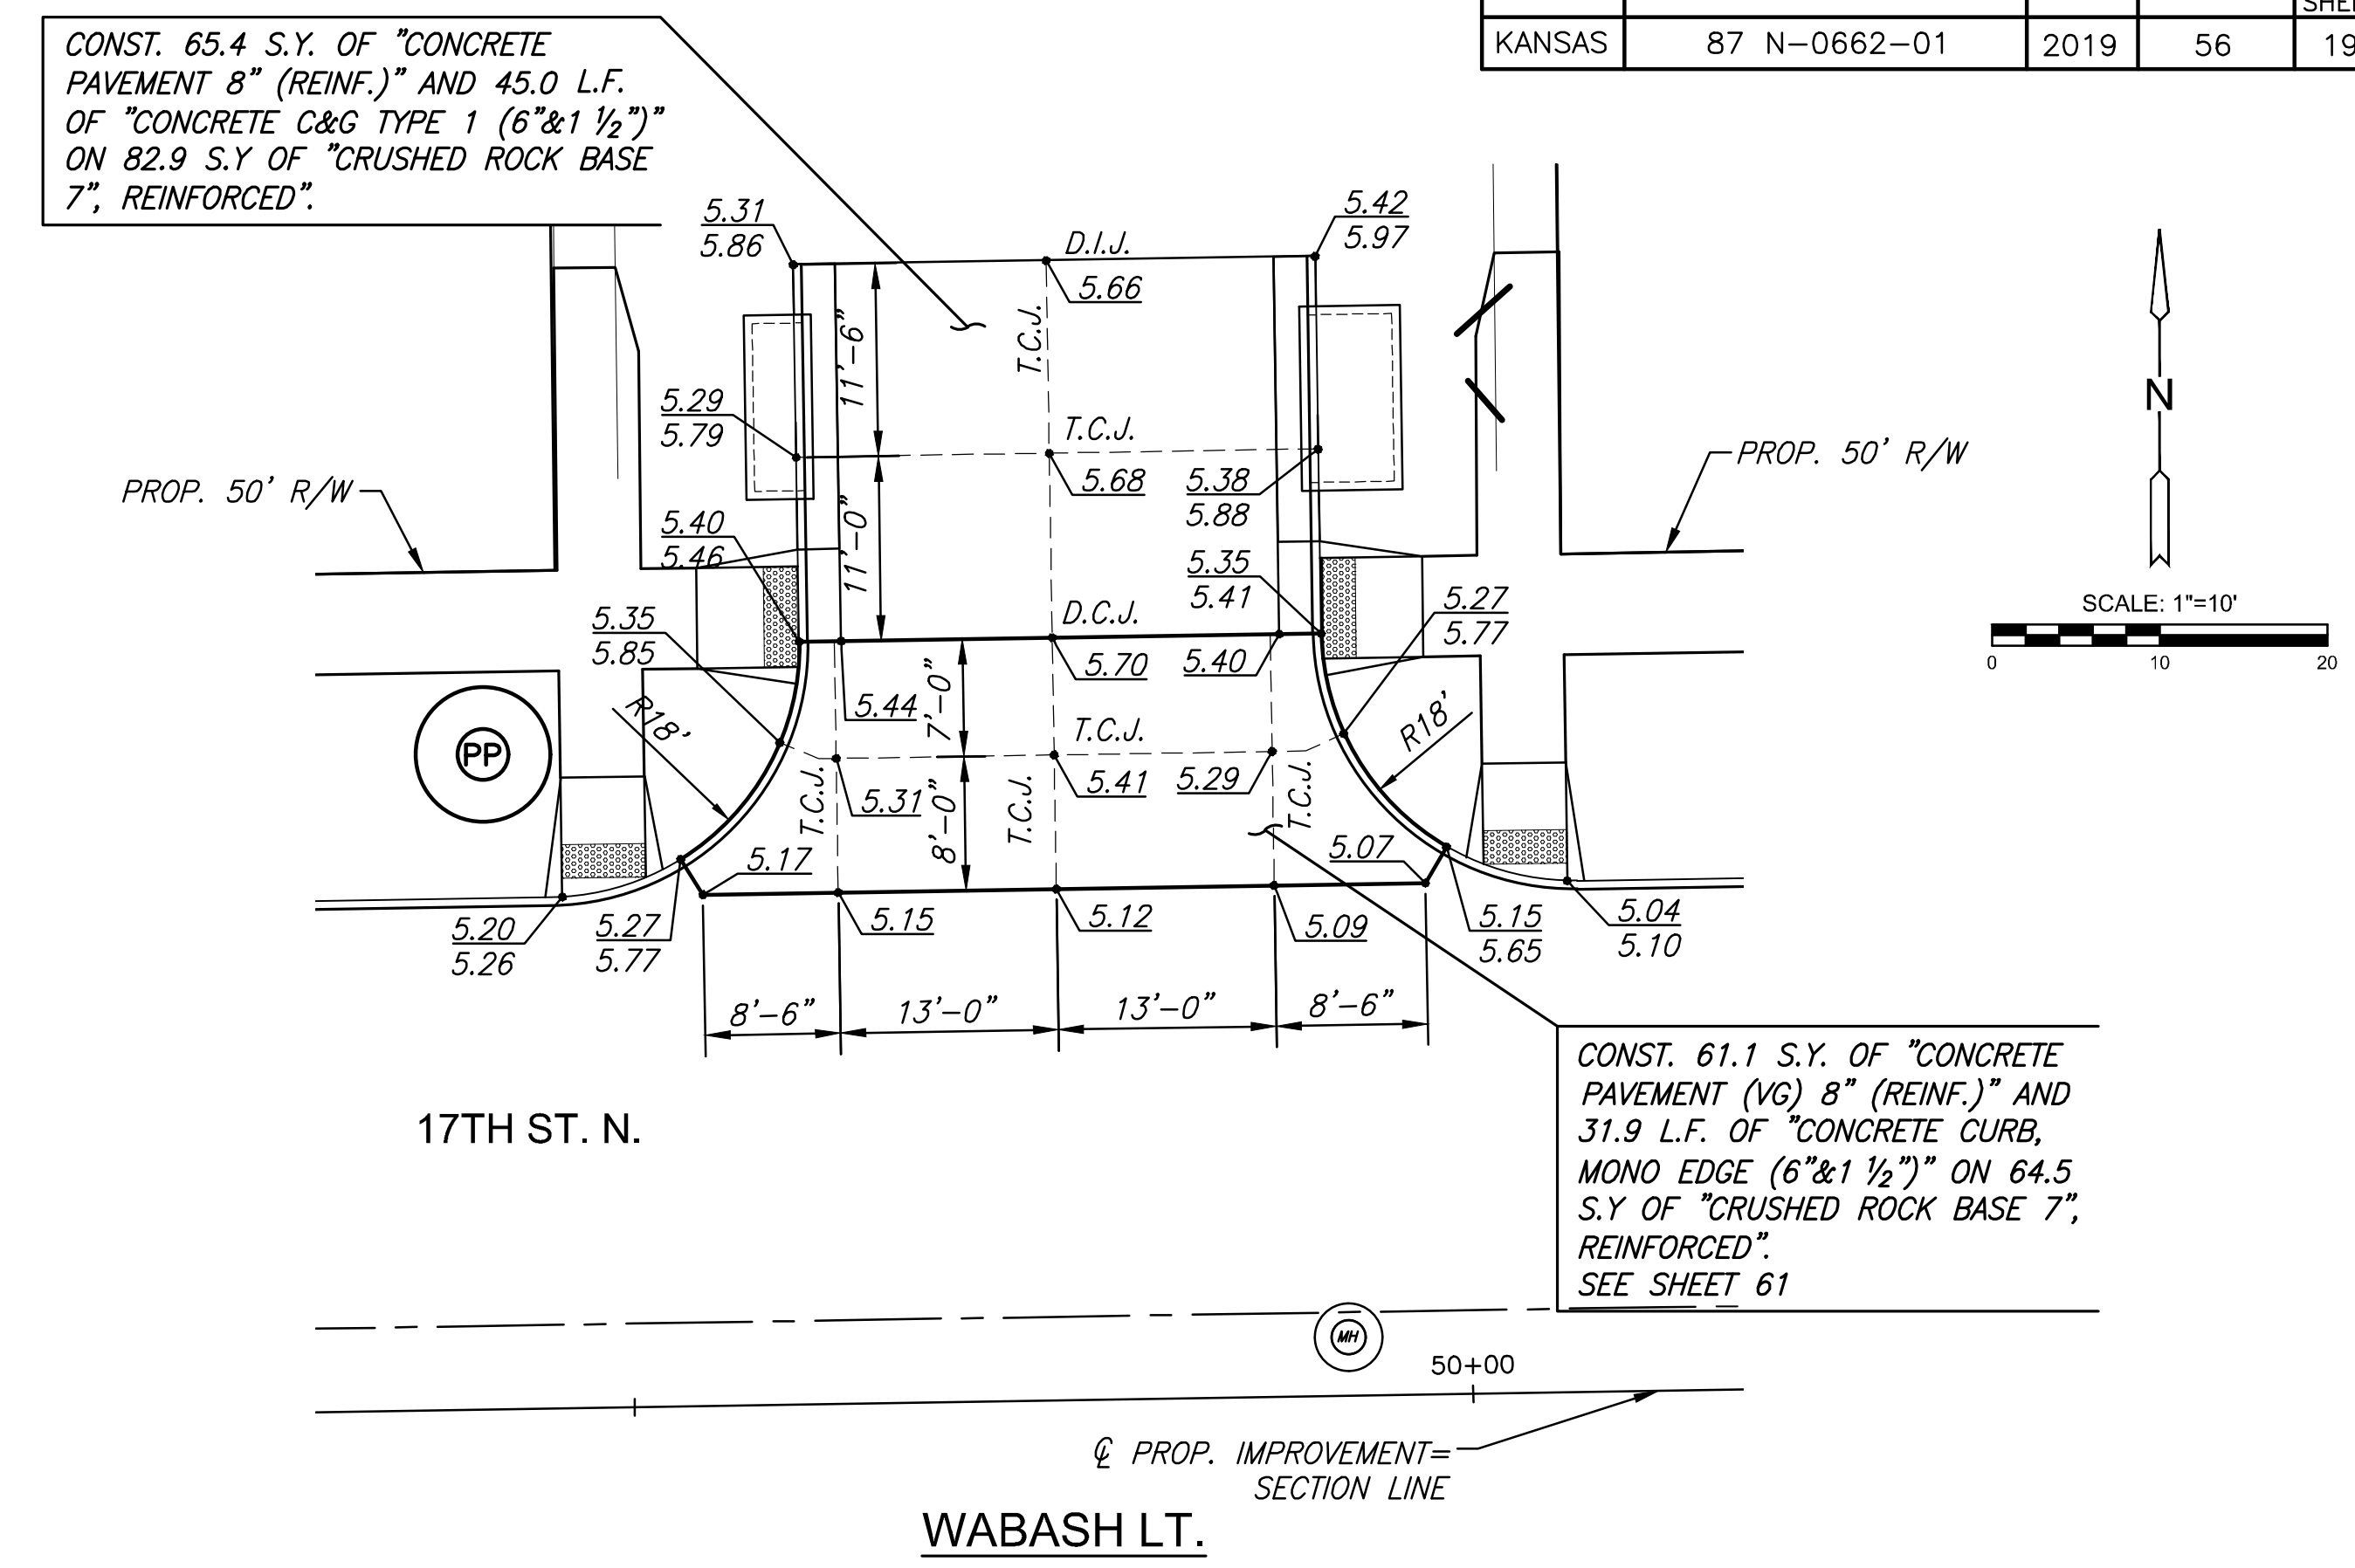
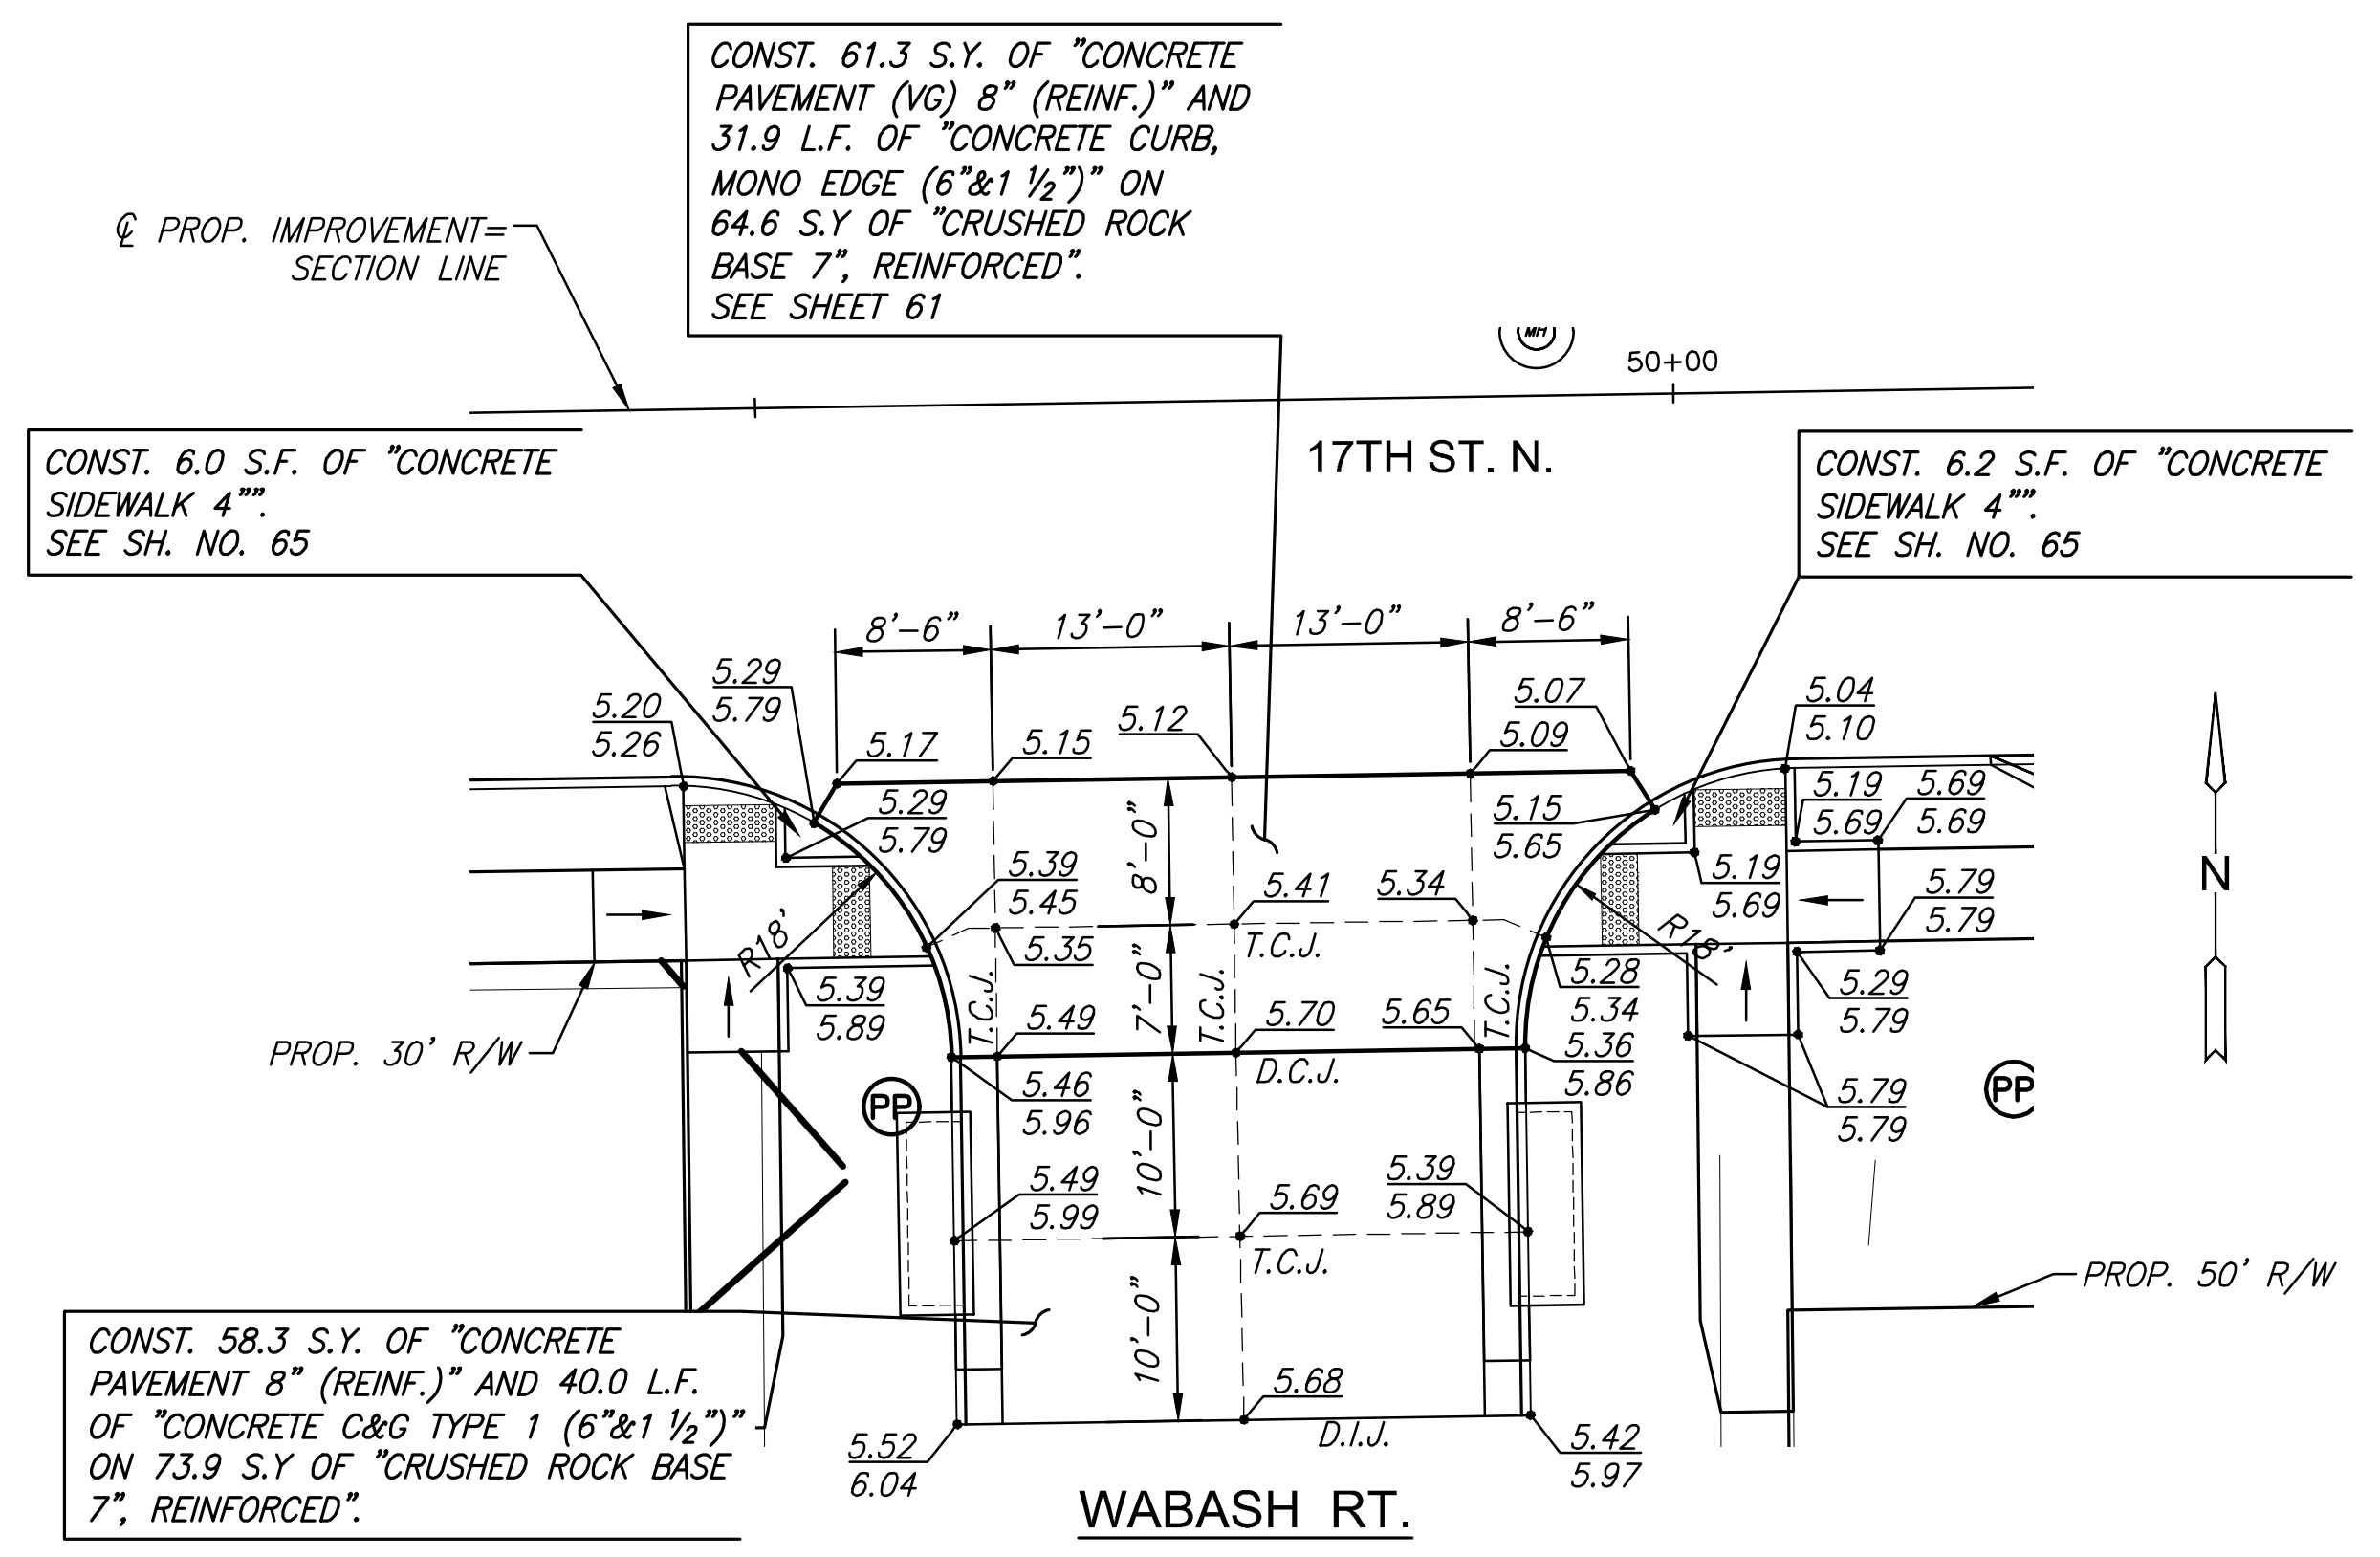


PLOTTED: Tuesday, September 03, 2019 @ 02:49PM
 J:\CIVIL\0417\DWG\PAV\041717-ED13.DWG

STATE	PROJECT NO.	YEAR	SHEET NO.	TOTAL SHEETS
KANSAS	87 N-0662-01	2019	56	194

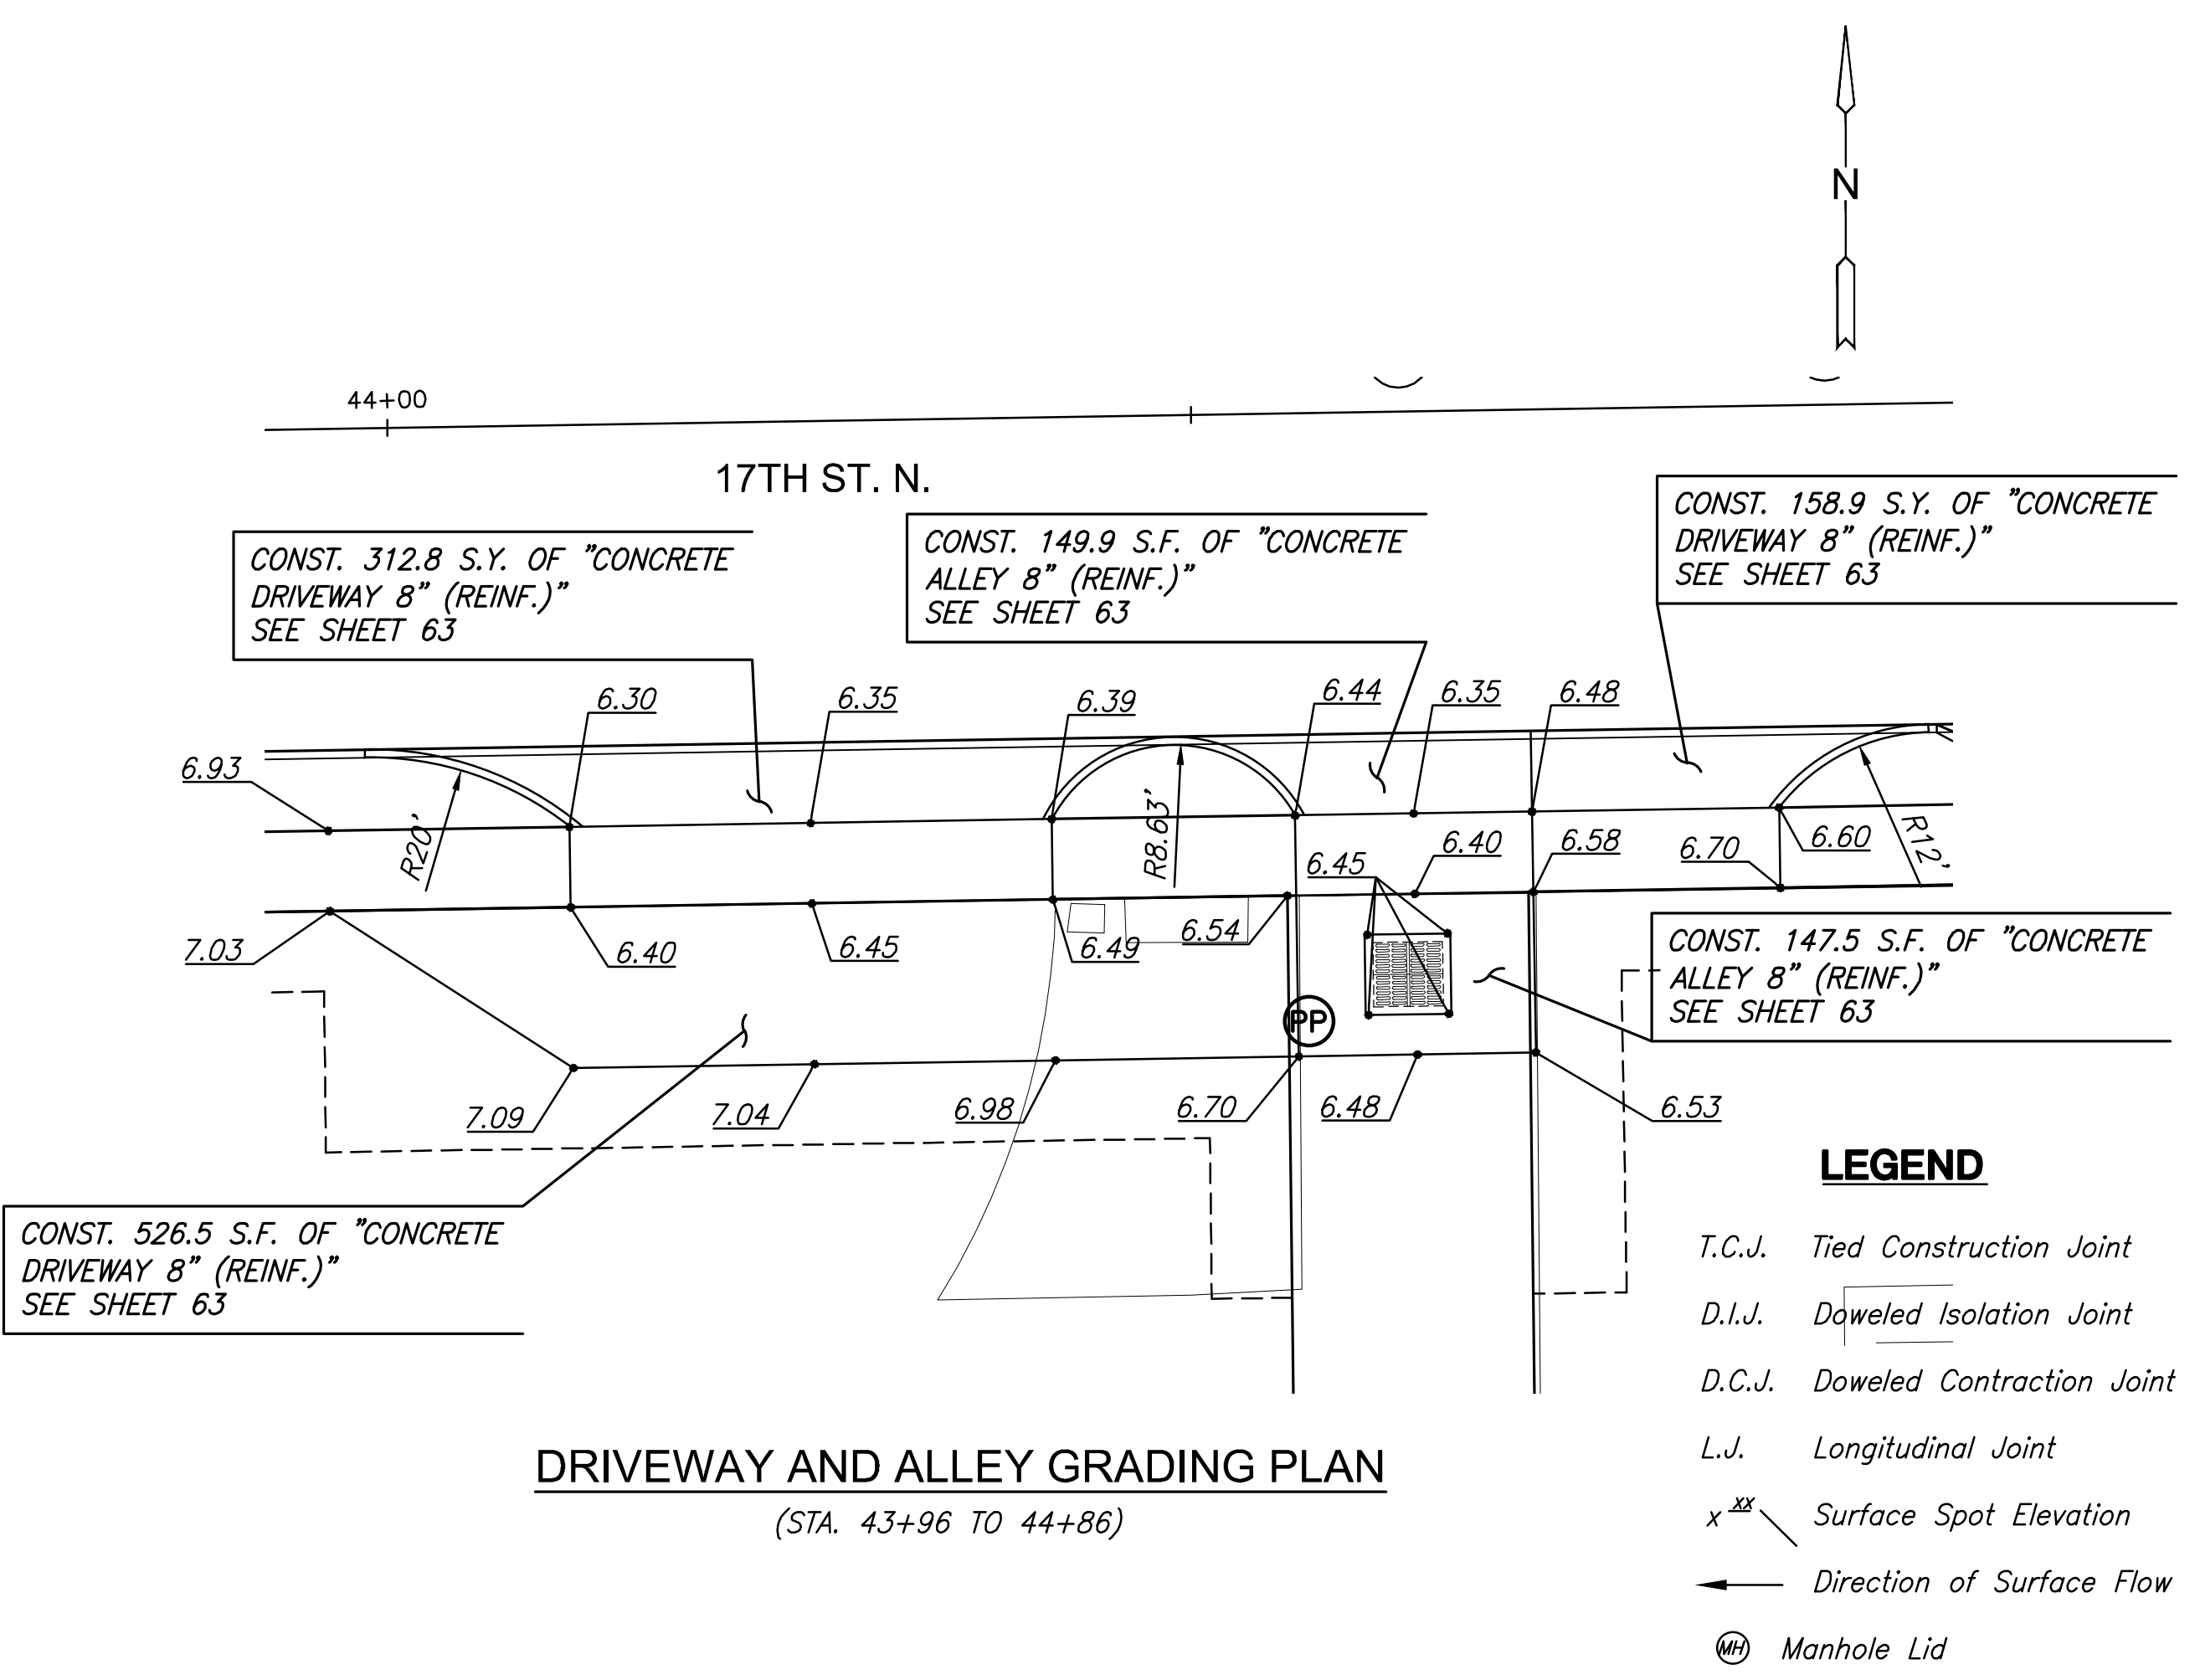

STREET IMPROVEMENTS FOR
17TH ST - BROADWAY TO I-135
 FROM BROADWAY TO I-135

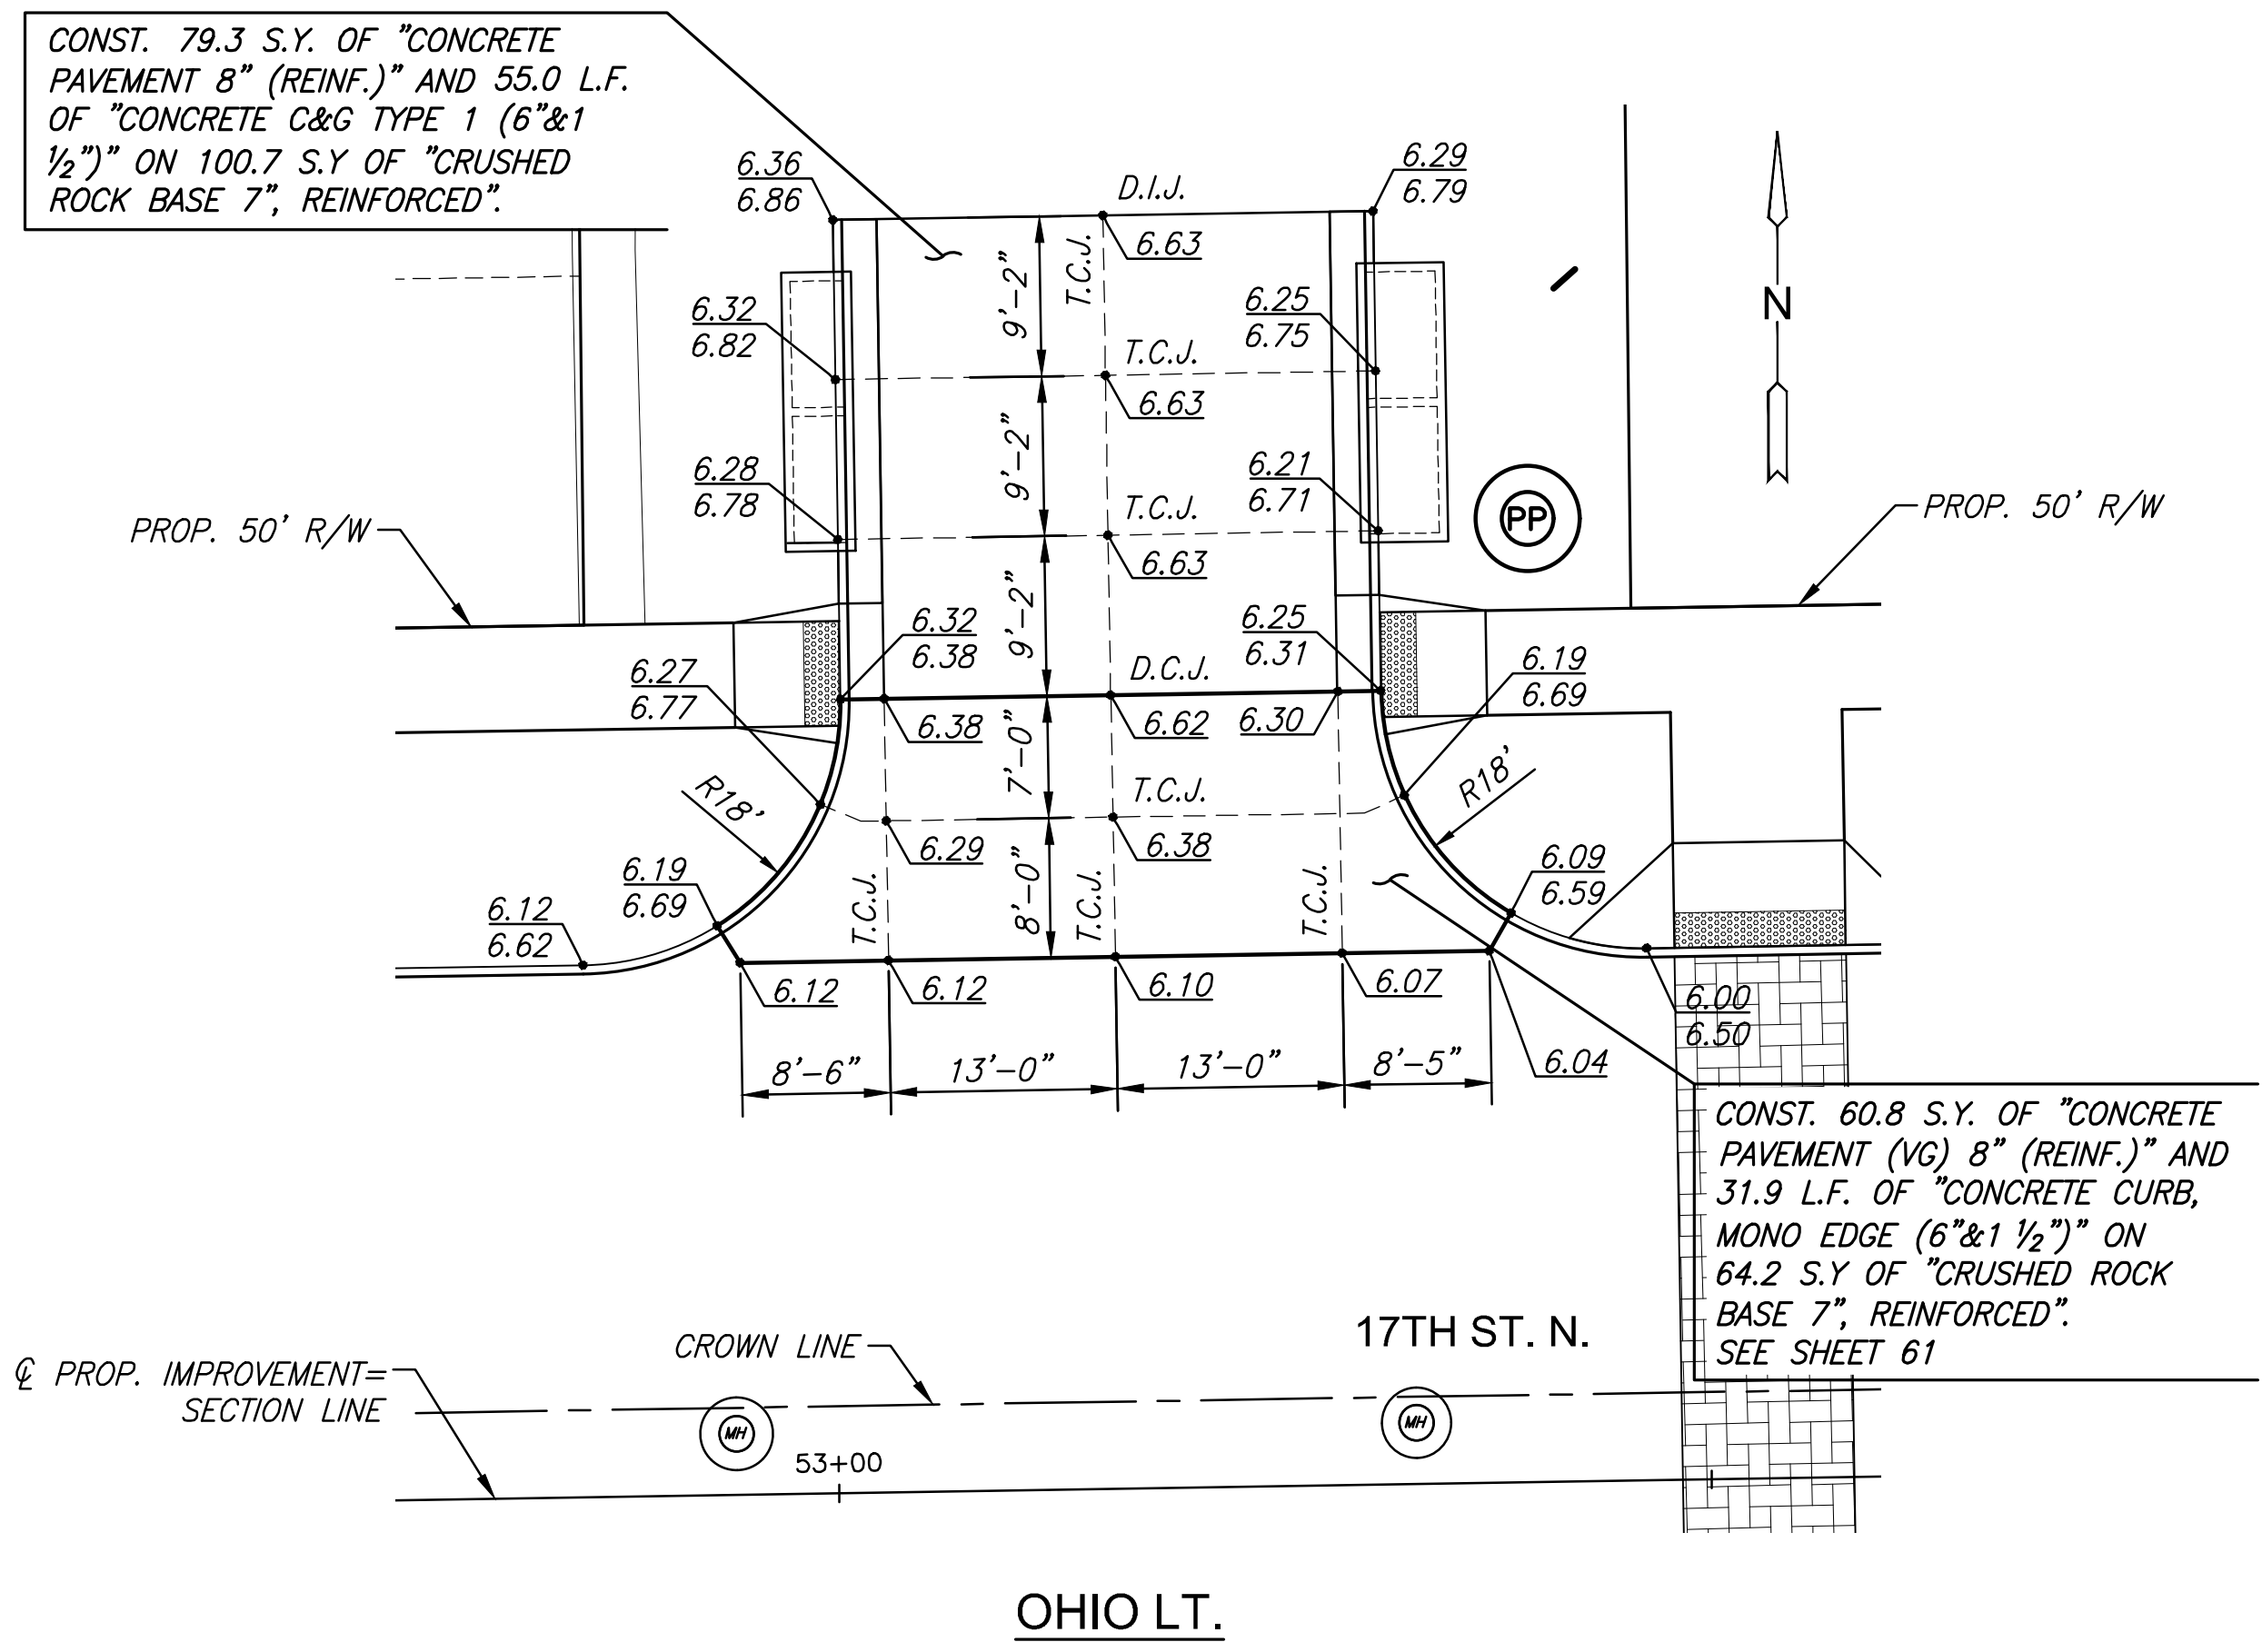

LEGEND

- T.C.J. Tied Construction Joint
- D.I.J. Doweled Isolation Joint
- D.C.J. Doweled Contraction Joint
- L.J. Longitudinal Joint
- x^{ss} Surface Spot Elevation
- ← Direction of Surface Flow
- ⊕ Manhole Lid

©2019 MKEC Engineering All Rights Reserved
 These drawings and their contents, including, but not limited to, all concepts, designs, & ideas are the exclusive property of MKEC Engineering (MKEC), and may not be used or reproduced in any way without the express consent of MKEC.

VALLEY GUTTER & RAILROAD APPROACH PLANS

PROJECT NO.	87 N-0662-01	
DATE	8/30/2019	
SCALE	1"=10'	
DESIGNED	JRA	
DRAWN	RAM	
CHECKED	JRA	
NO.	REVISION	DATE
SHEET NO. 56 OF 194		