

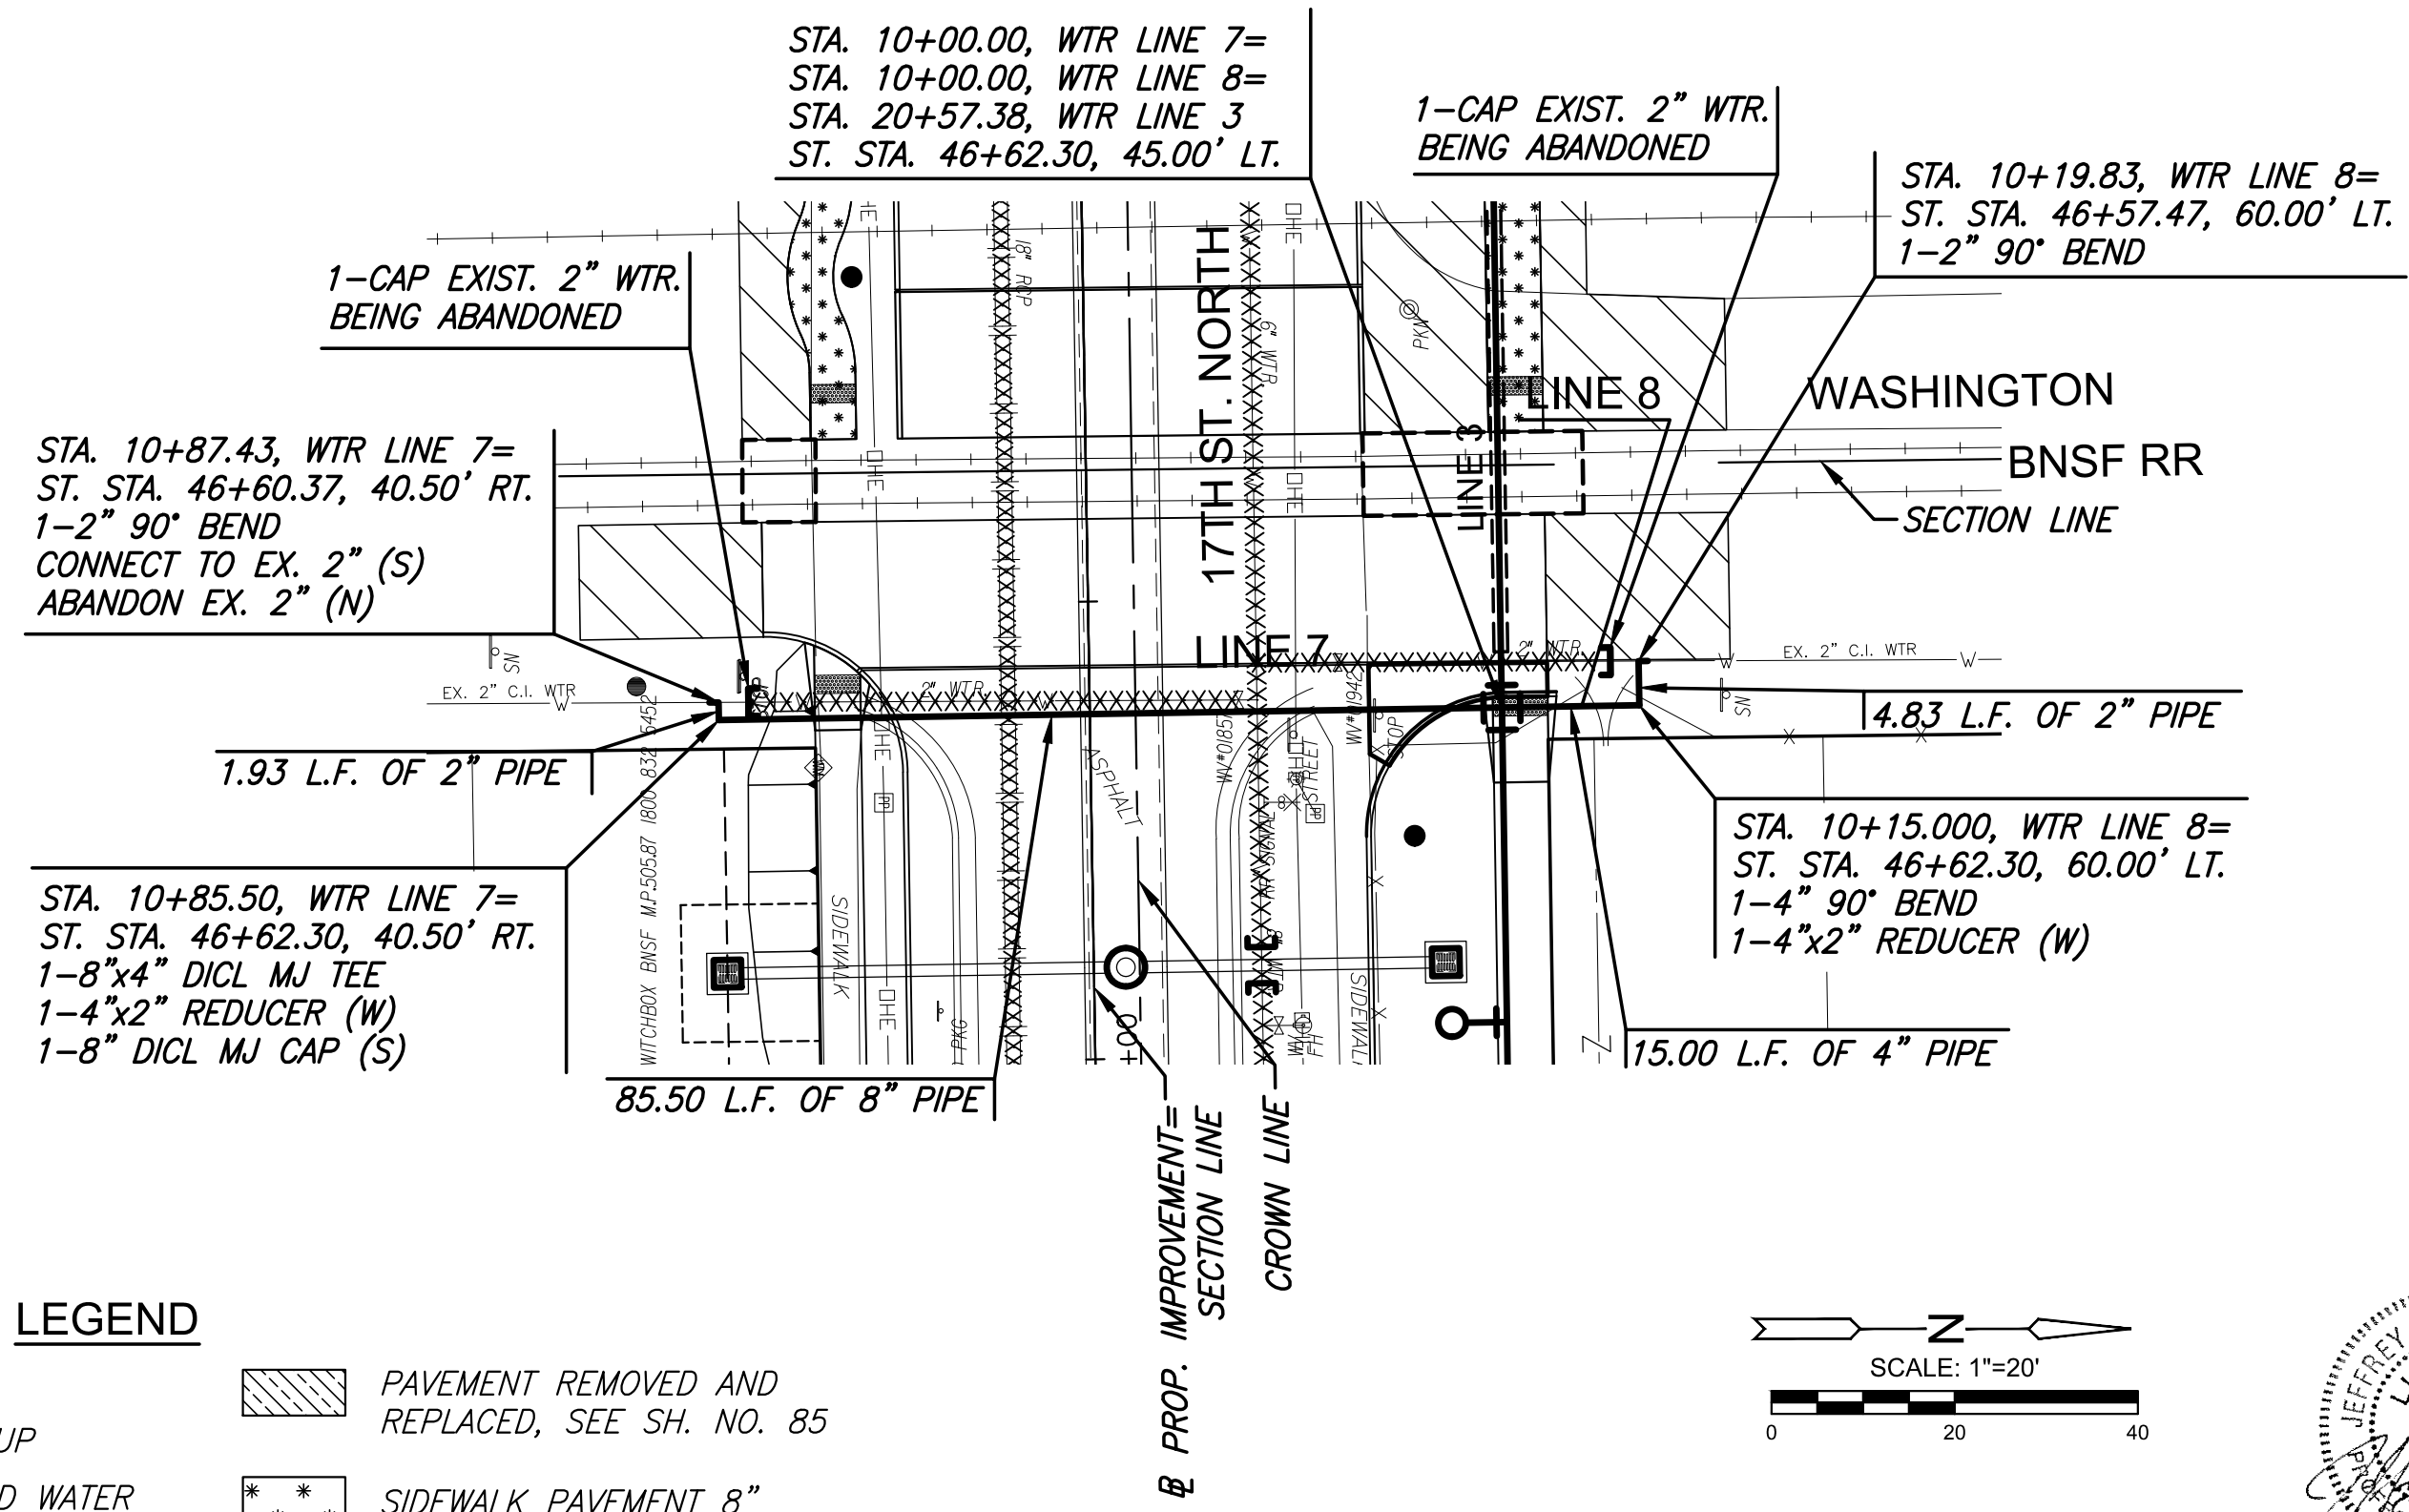
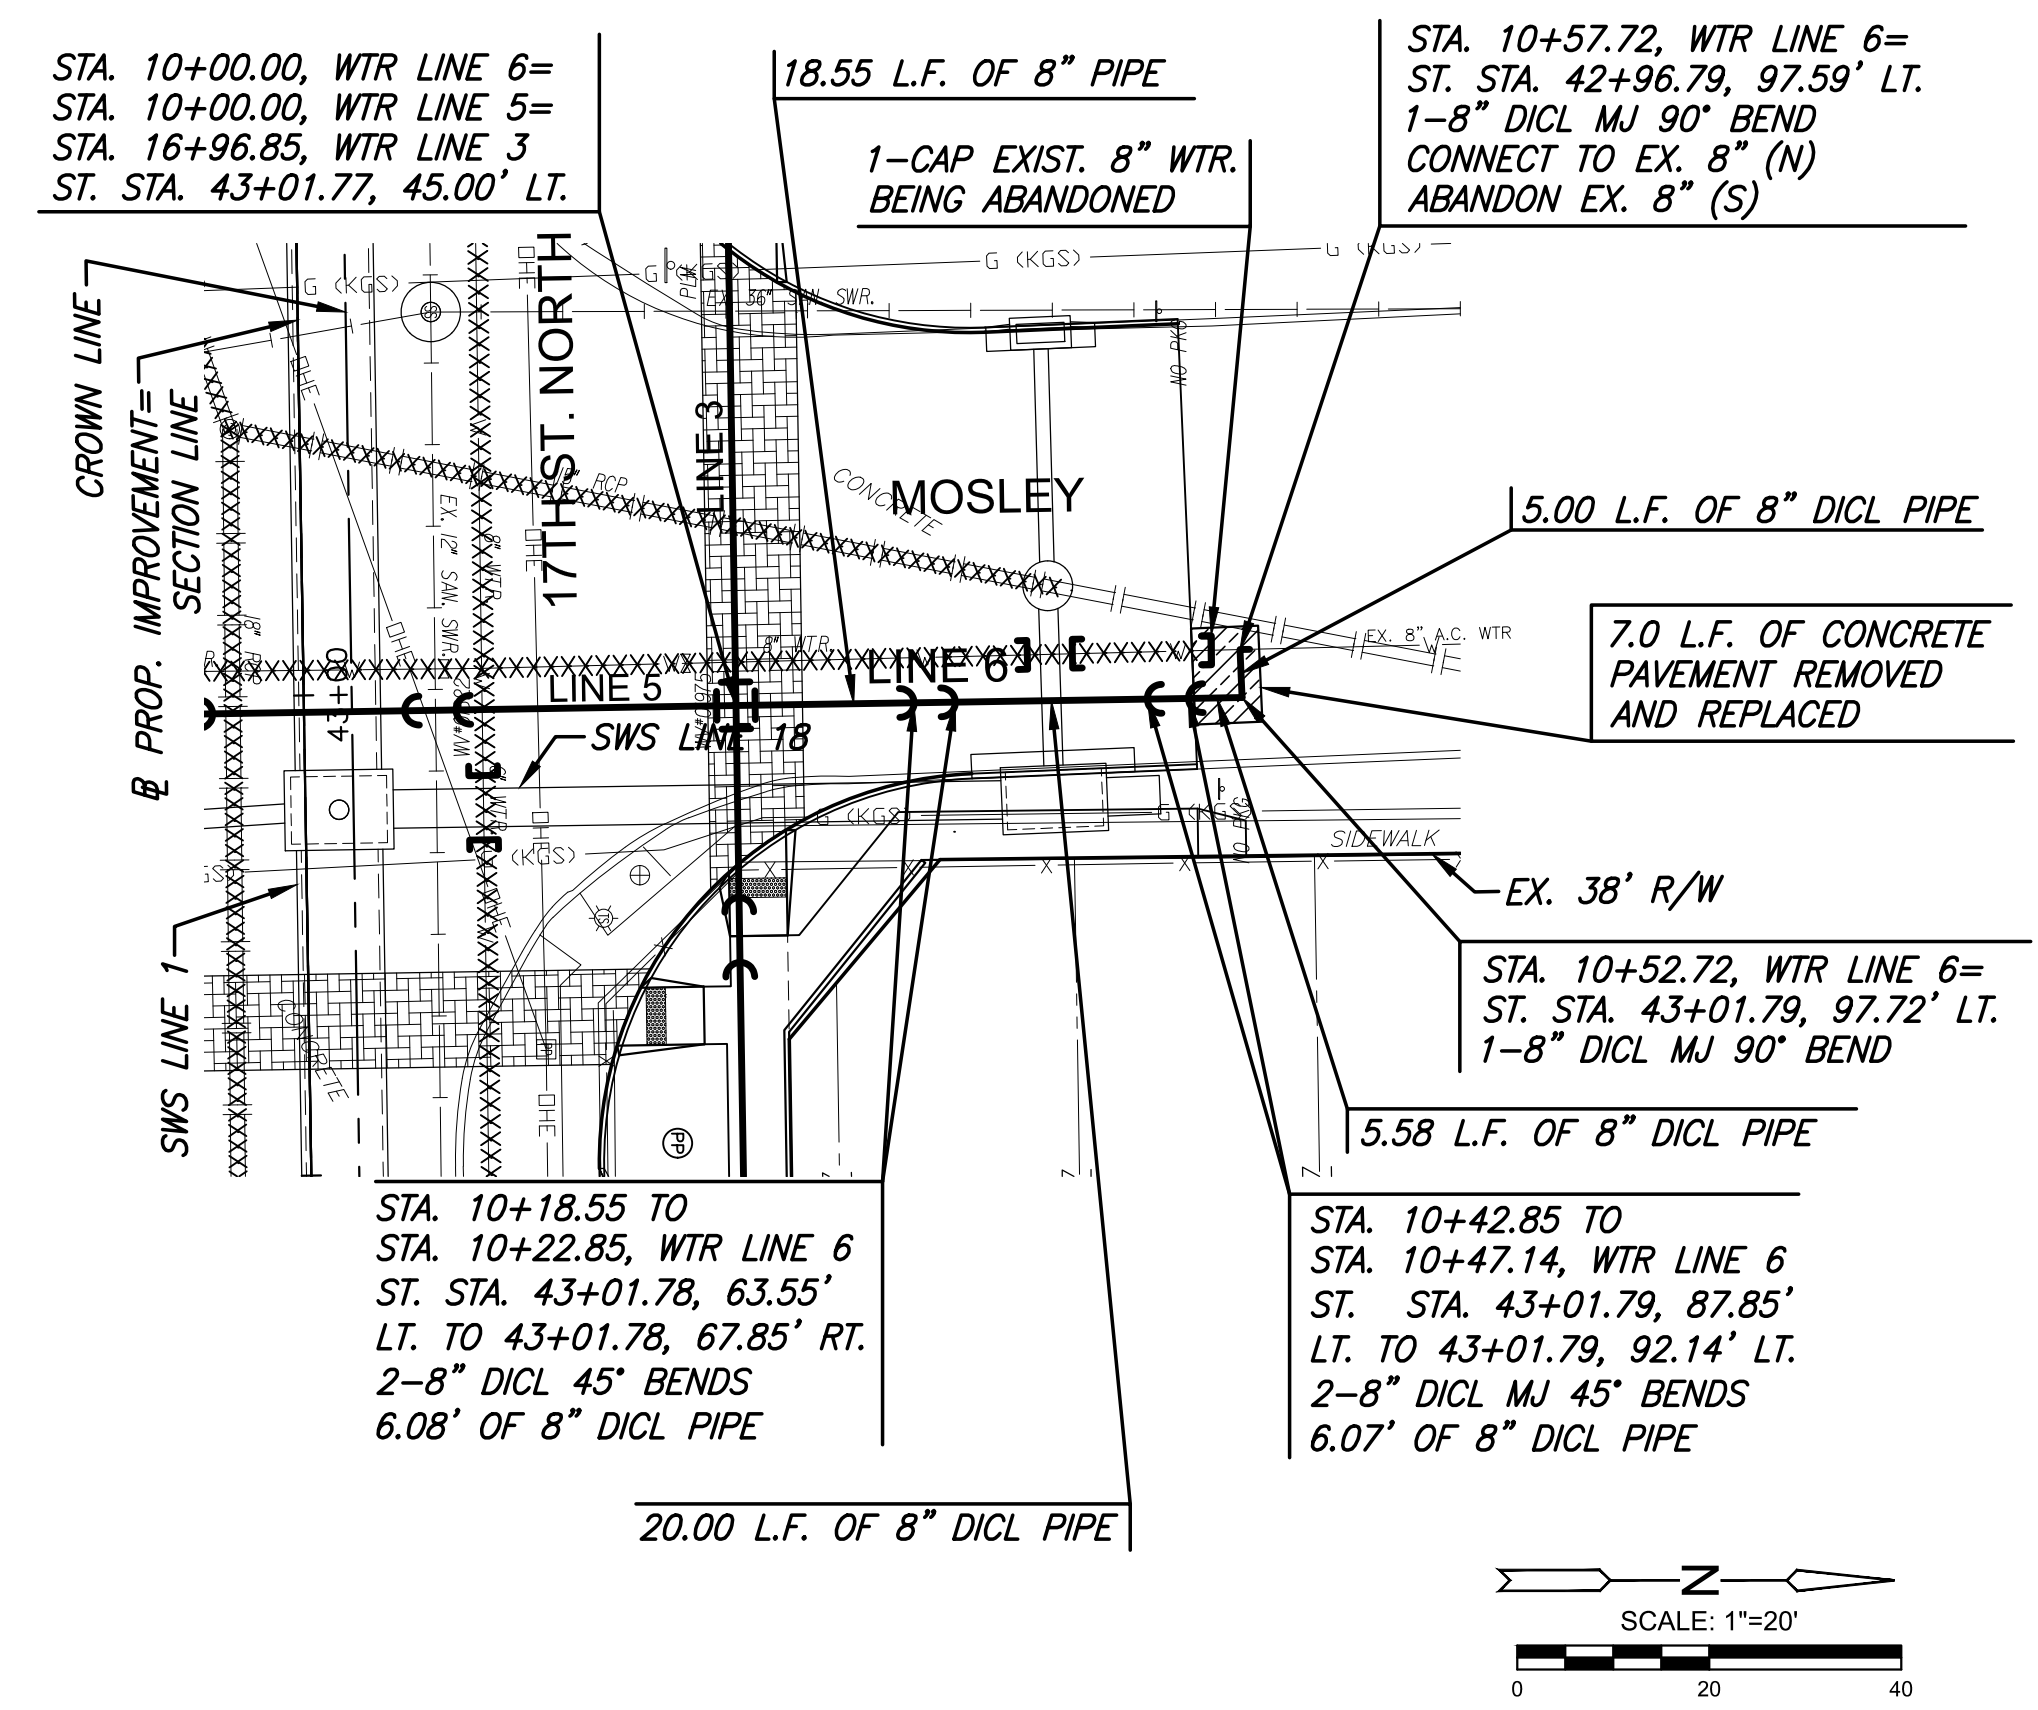
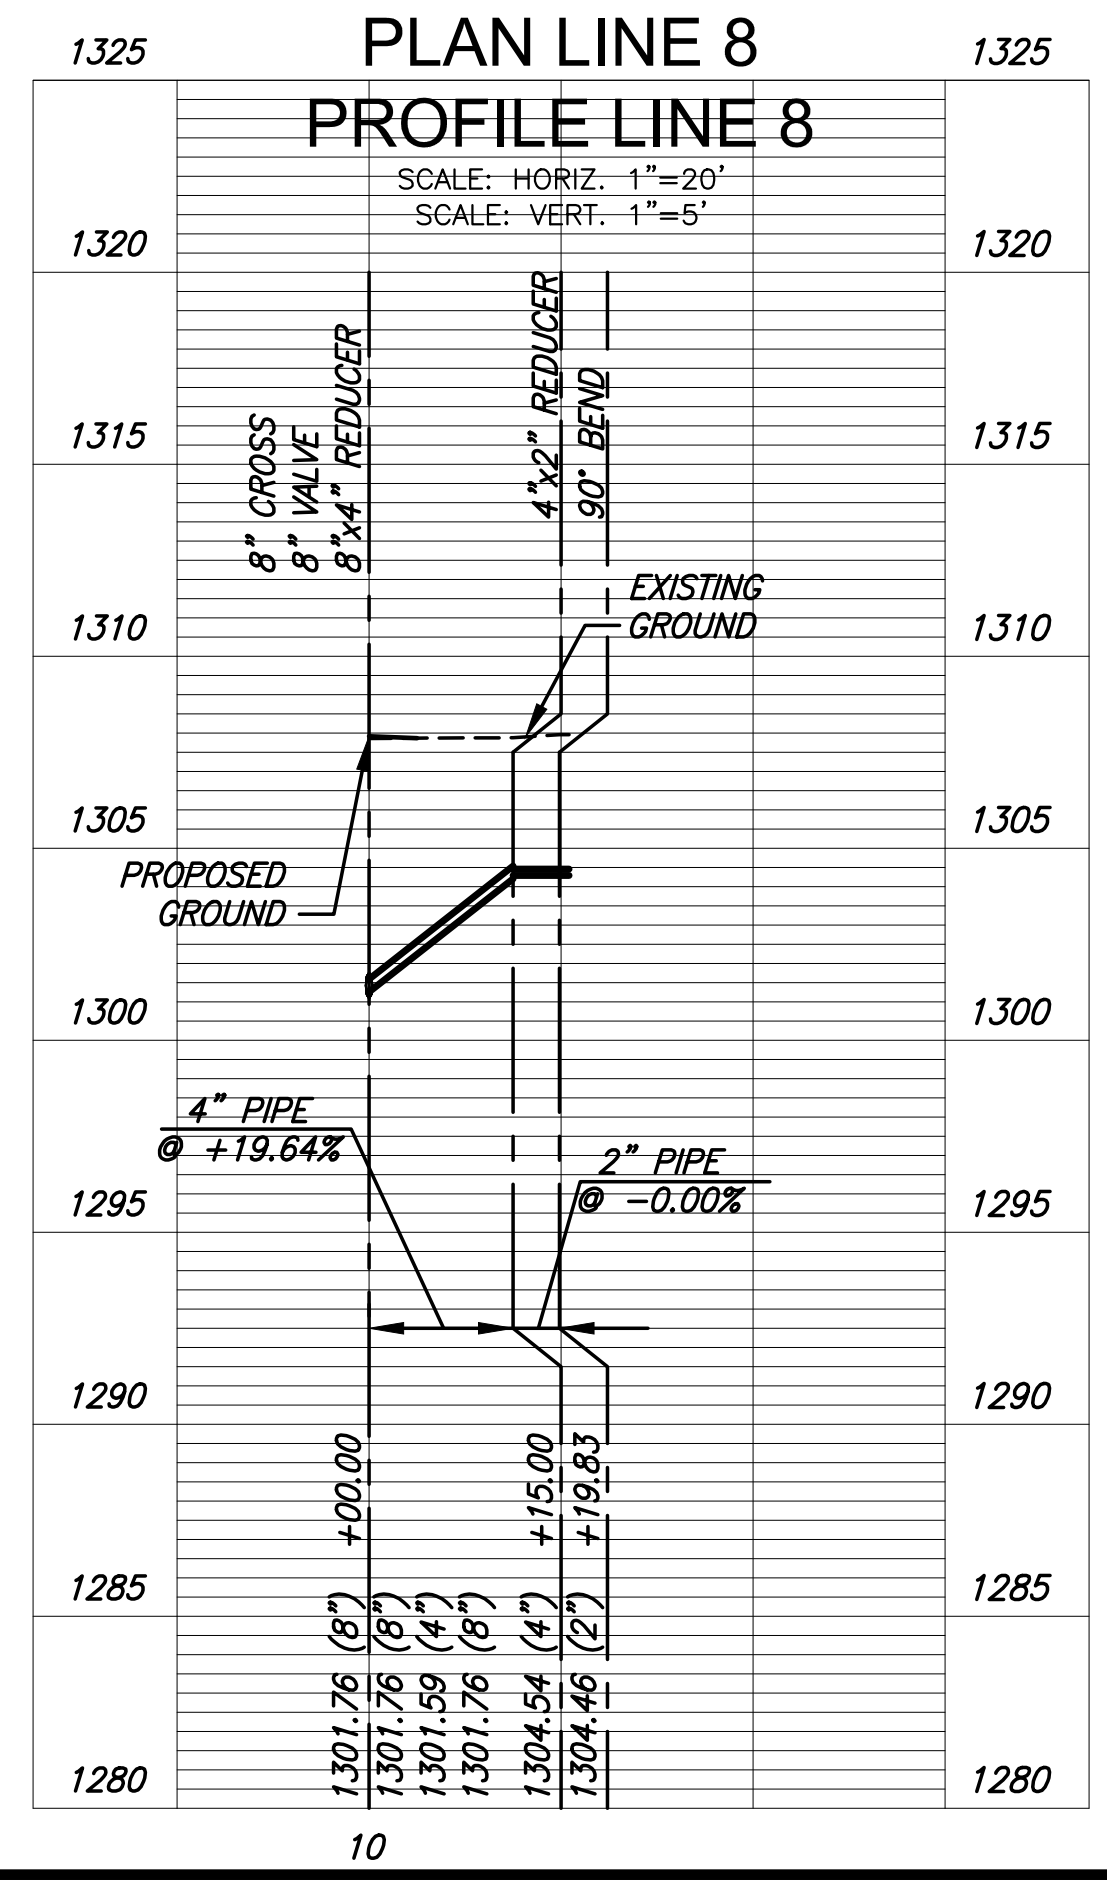
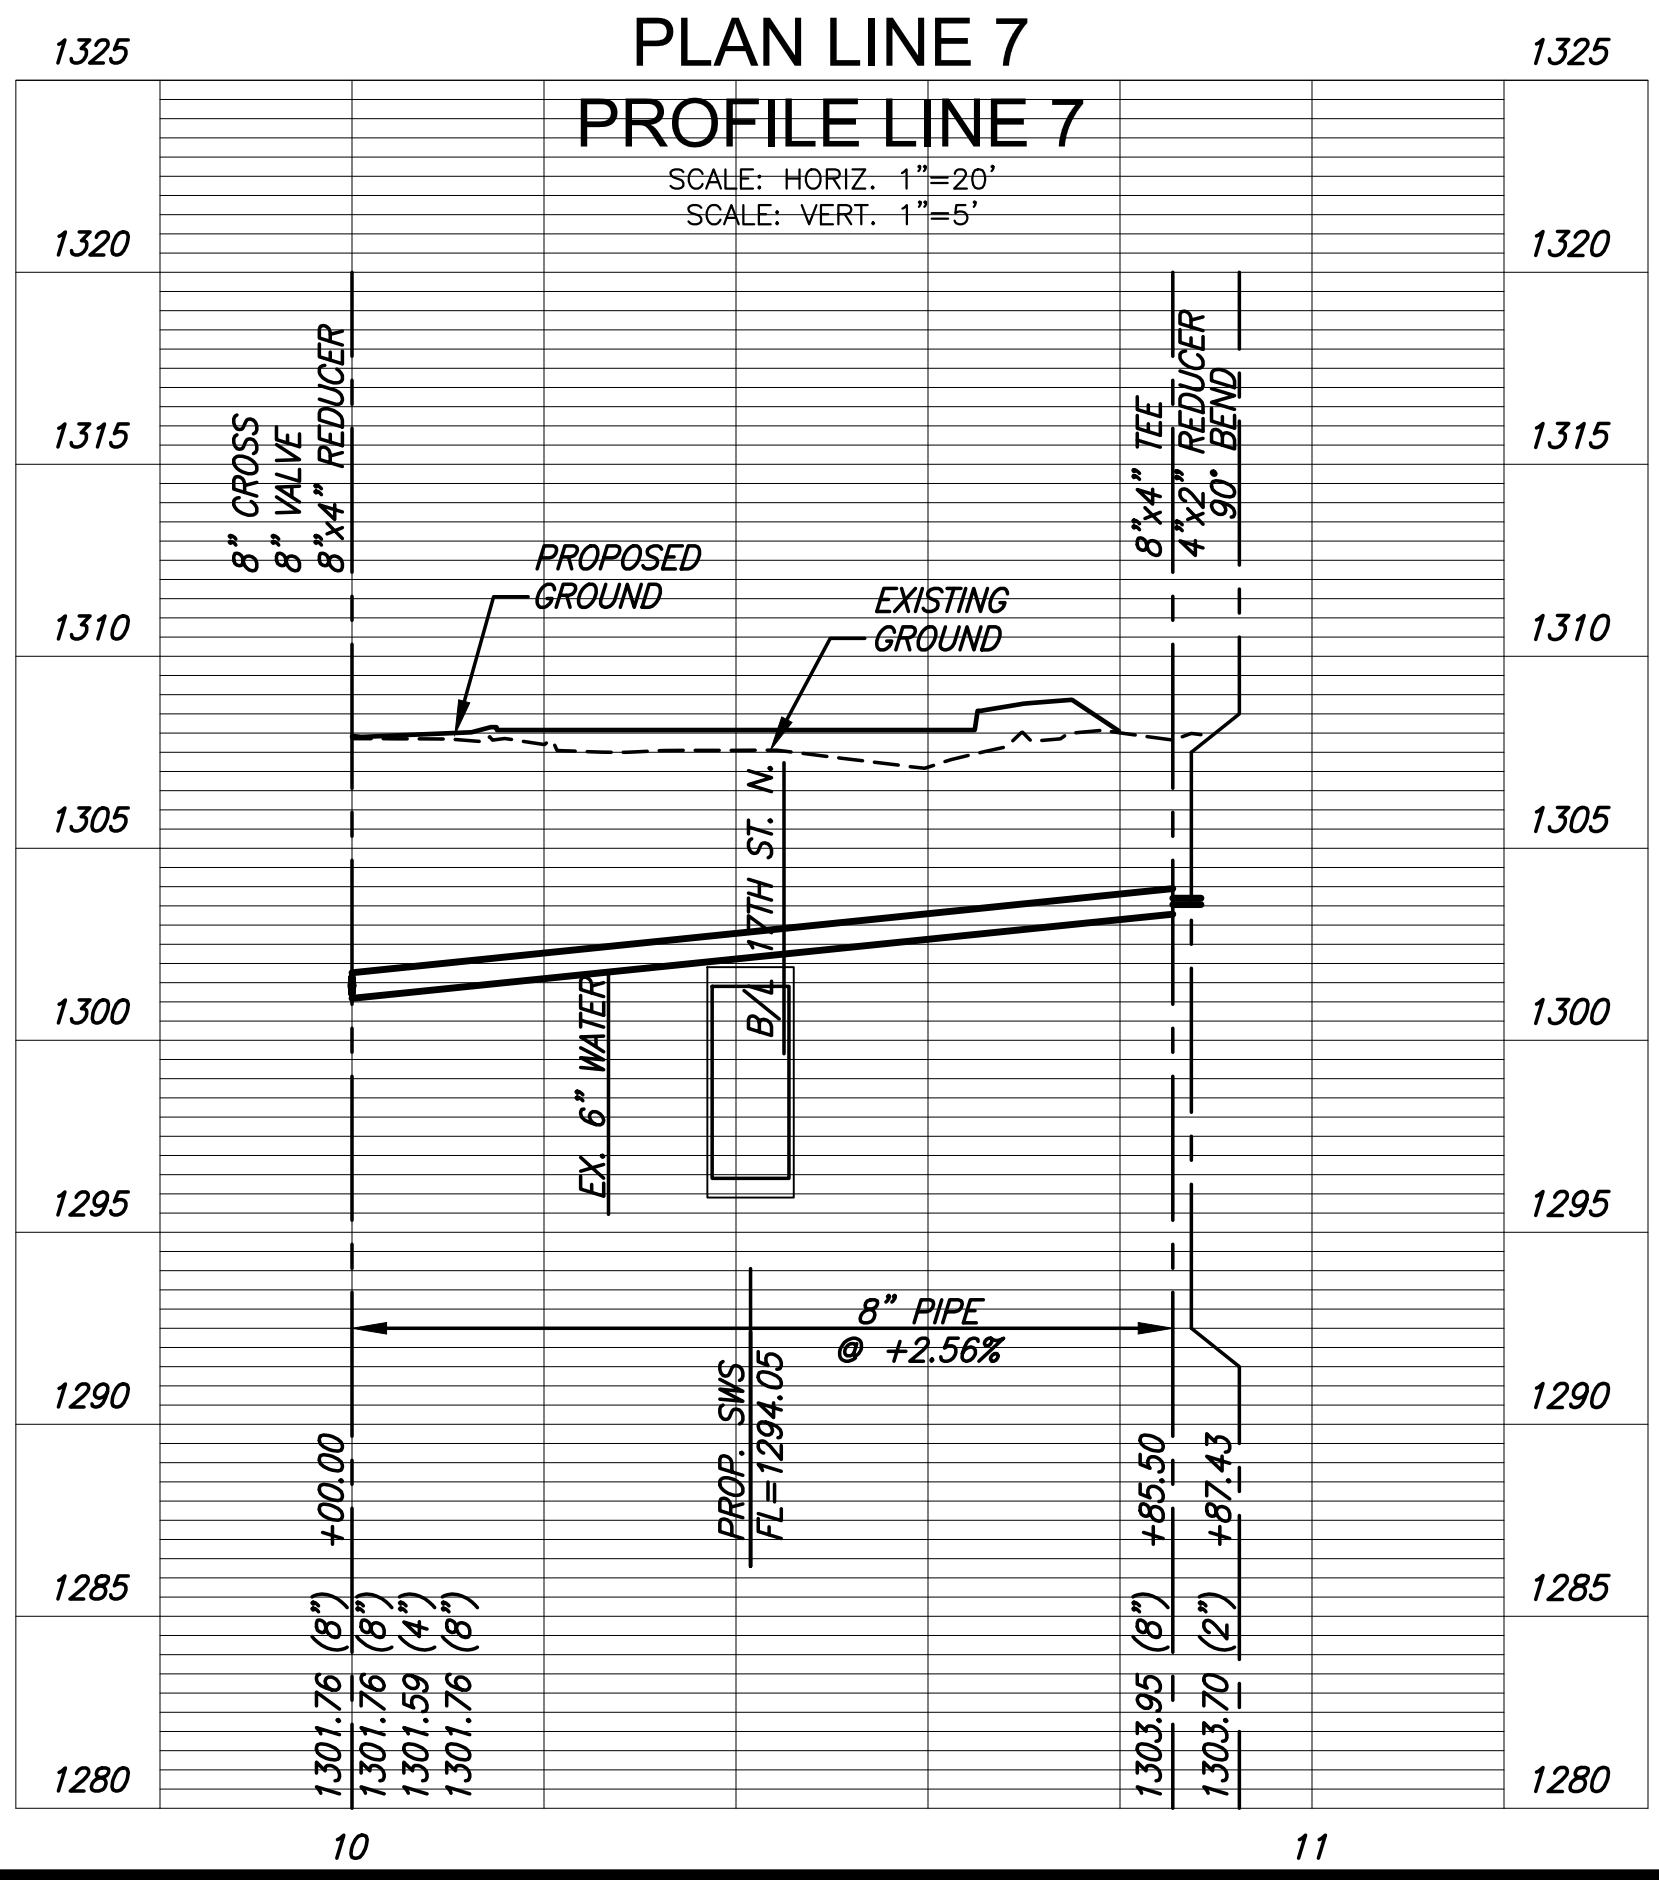
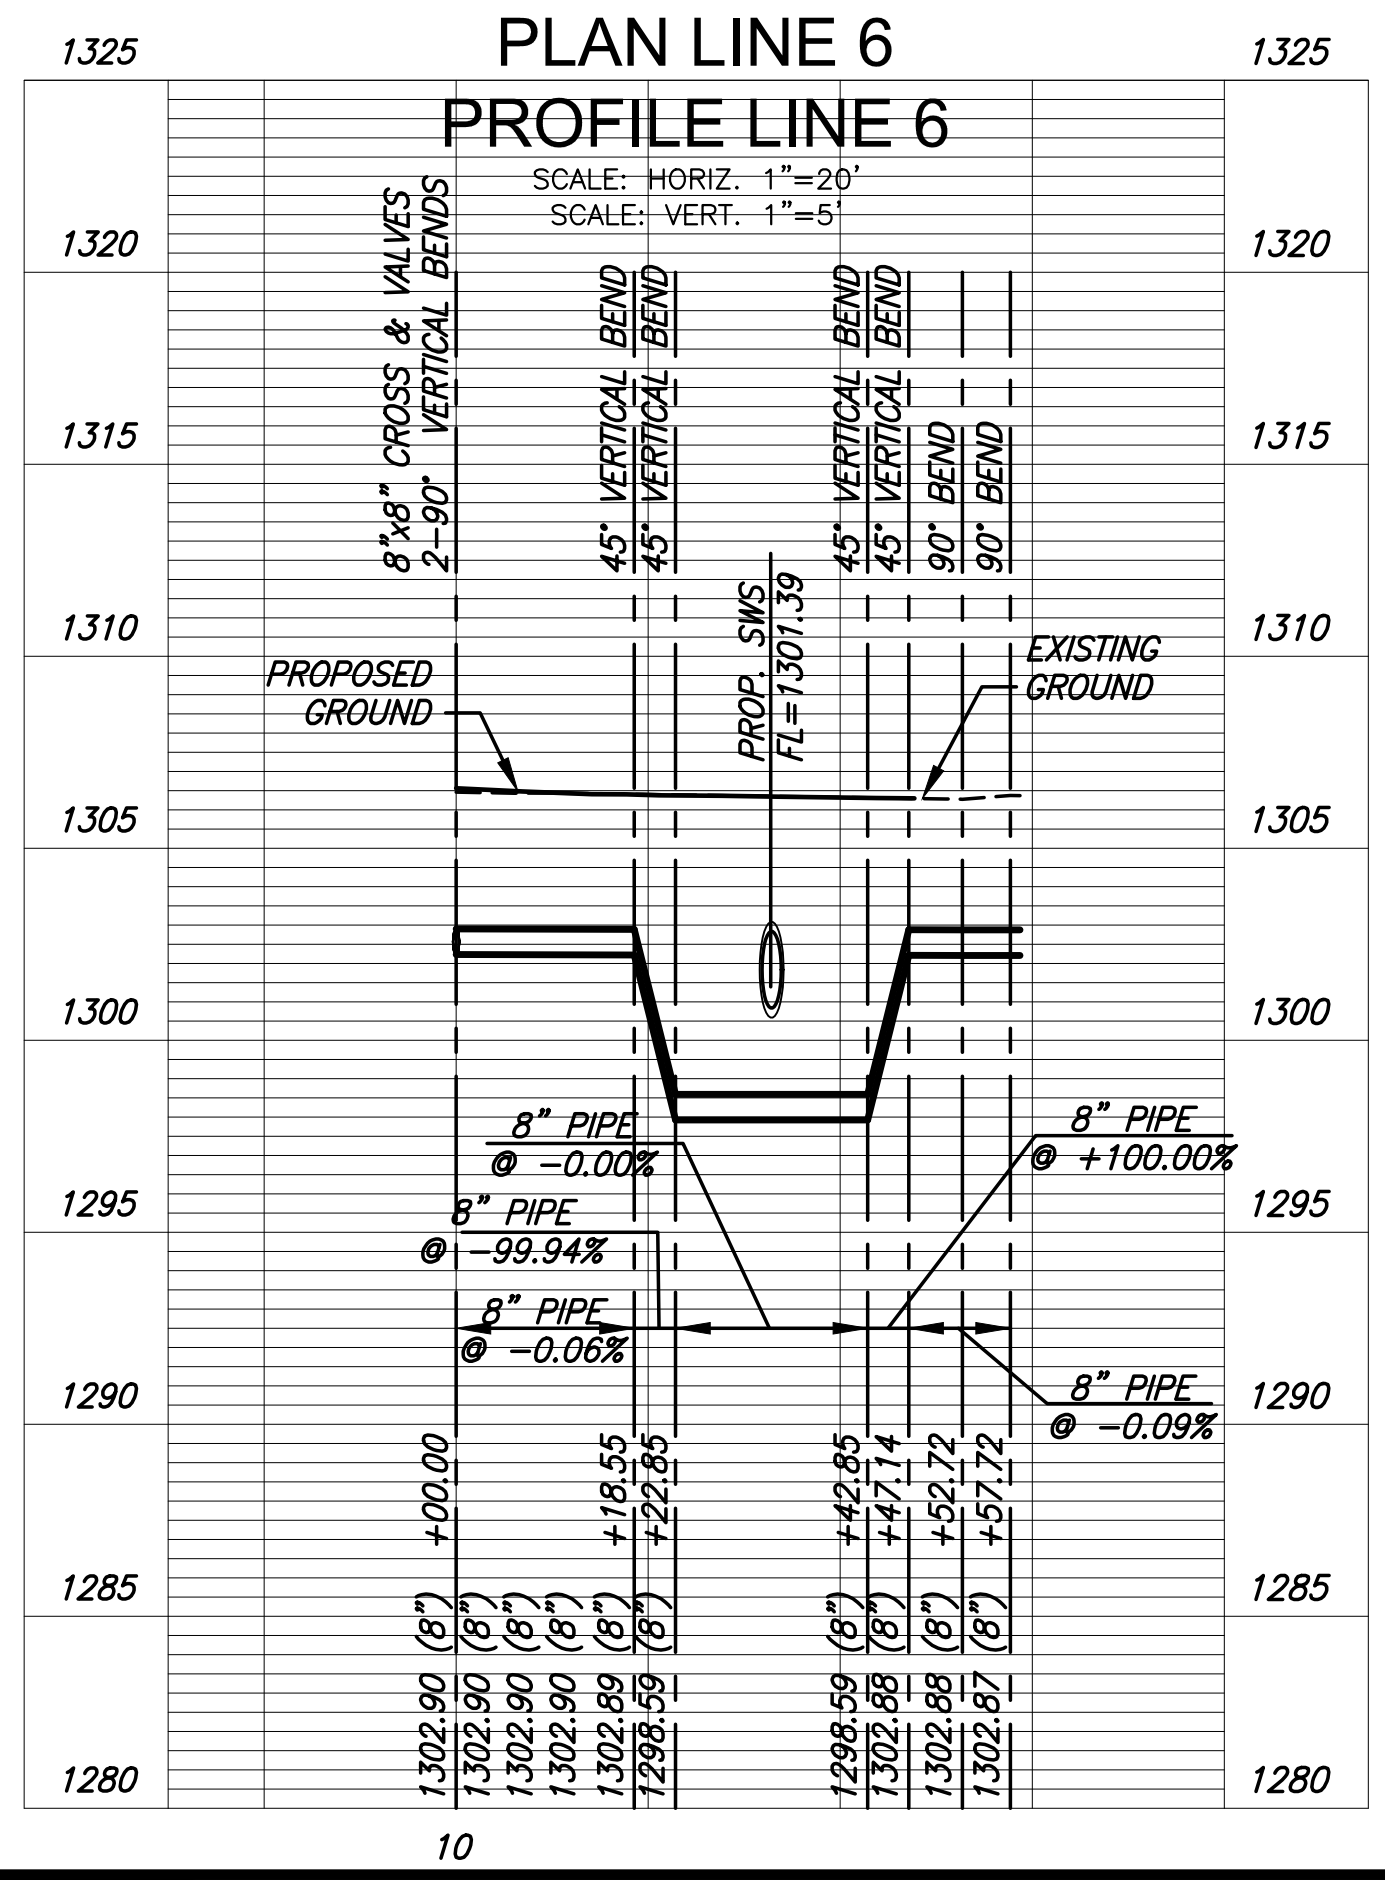


STATE	PROJECT NO.	YEAR	SHEET NO.	TOTAL SHEETS
KANSAS	87 N-0662-01	2019	100	194

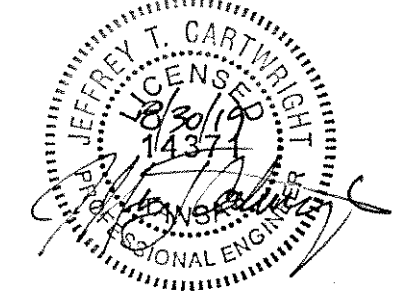

- LEGEND**
- BRICK PAVERS
 - AGGREGATE HOOKUP
 - STORM SEWER AND WATER LINE REMOVAL
 - PAVEMENT REMOVED AND REPLACED, SEE SH. NO. 85
 - SIDEWALK PAVEMENT 8"

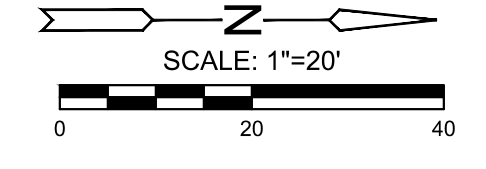

STREET IMPROVEMENTS FOR
17TH ST - BROADWAY TO I-135
FROM BROADWAY TO I-135

©2019 MKEC Engineering All Rights Reserved
www.mkec.com
These drawings and their contents, including, but not limited to, all concepts, designs, & ideas are the exclusive property of MKEC Engineering (MKEC), and may not be used or reproduced in any way without the express consent of MKEC.

WATER LINE PLAN & PROFILE LINE 6, 7, & 8

PROJECT NO.	448-90078	
DATE	8/30/2019	
SCALE	1"=20'	
DESIGNED	JRA	
DRAWN	JRA	
CHECKED	JTC	
NO.	REVISION	DATE