
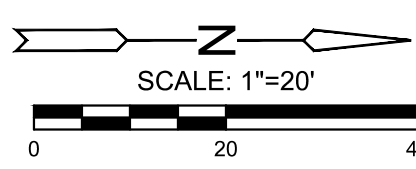
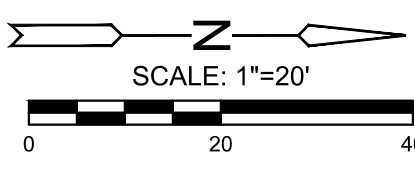






PLOTTED: Tuesday, September 03, 2019 @ 04:00PM

STATE	PROJECT NO.	YEAR	SHEET NO.	TOTAL SHEETS
KANSAS	87 N-0662-01	2019	101	194

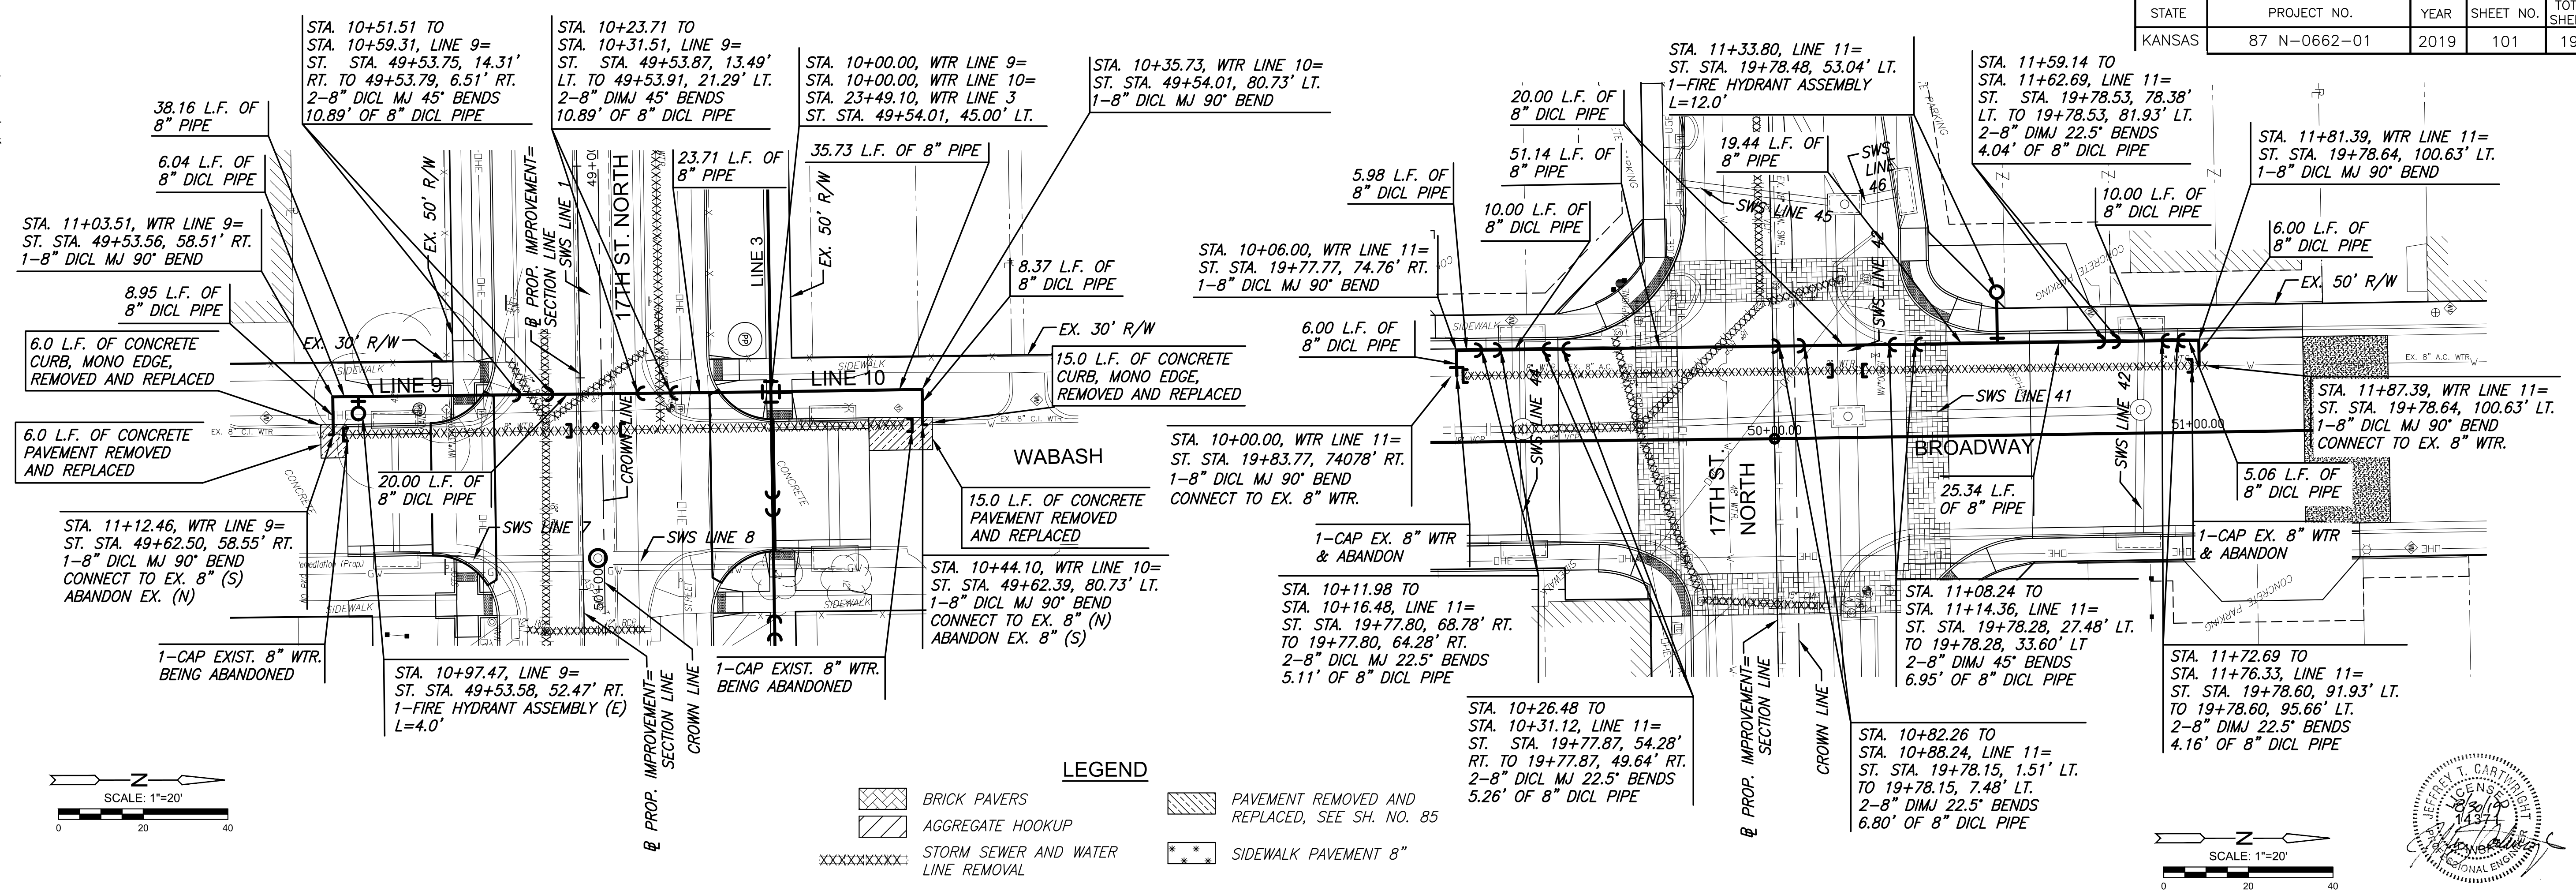

LEGEND

	BRICK PAVERS		PAVEMENT REMOVED AND REPLACED, SEE SH. NO. 5
	AGGREGATE HOOKUP		SIDEWALK PAVEMENT 8"
	STORM SEWER AND WATER LINE REMOVAL		

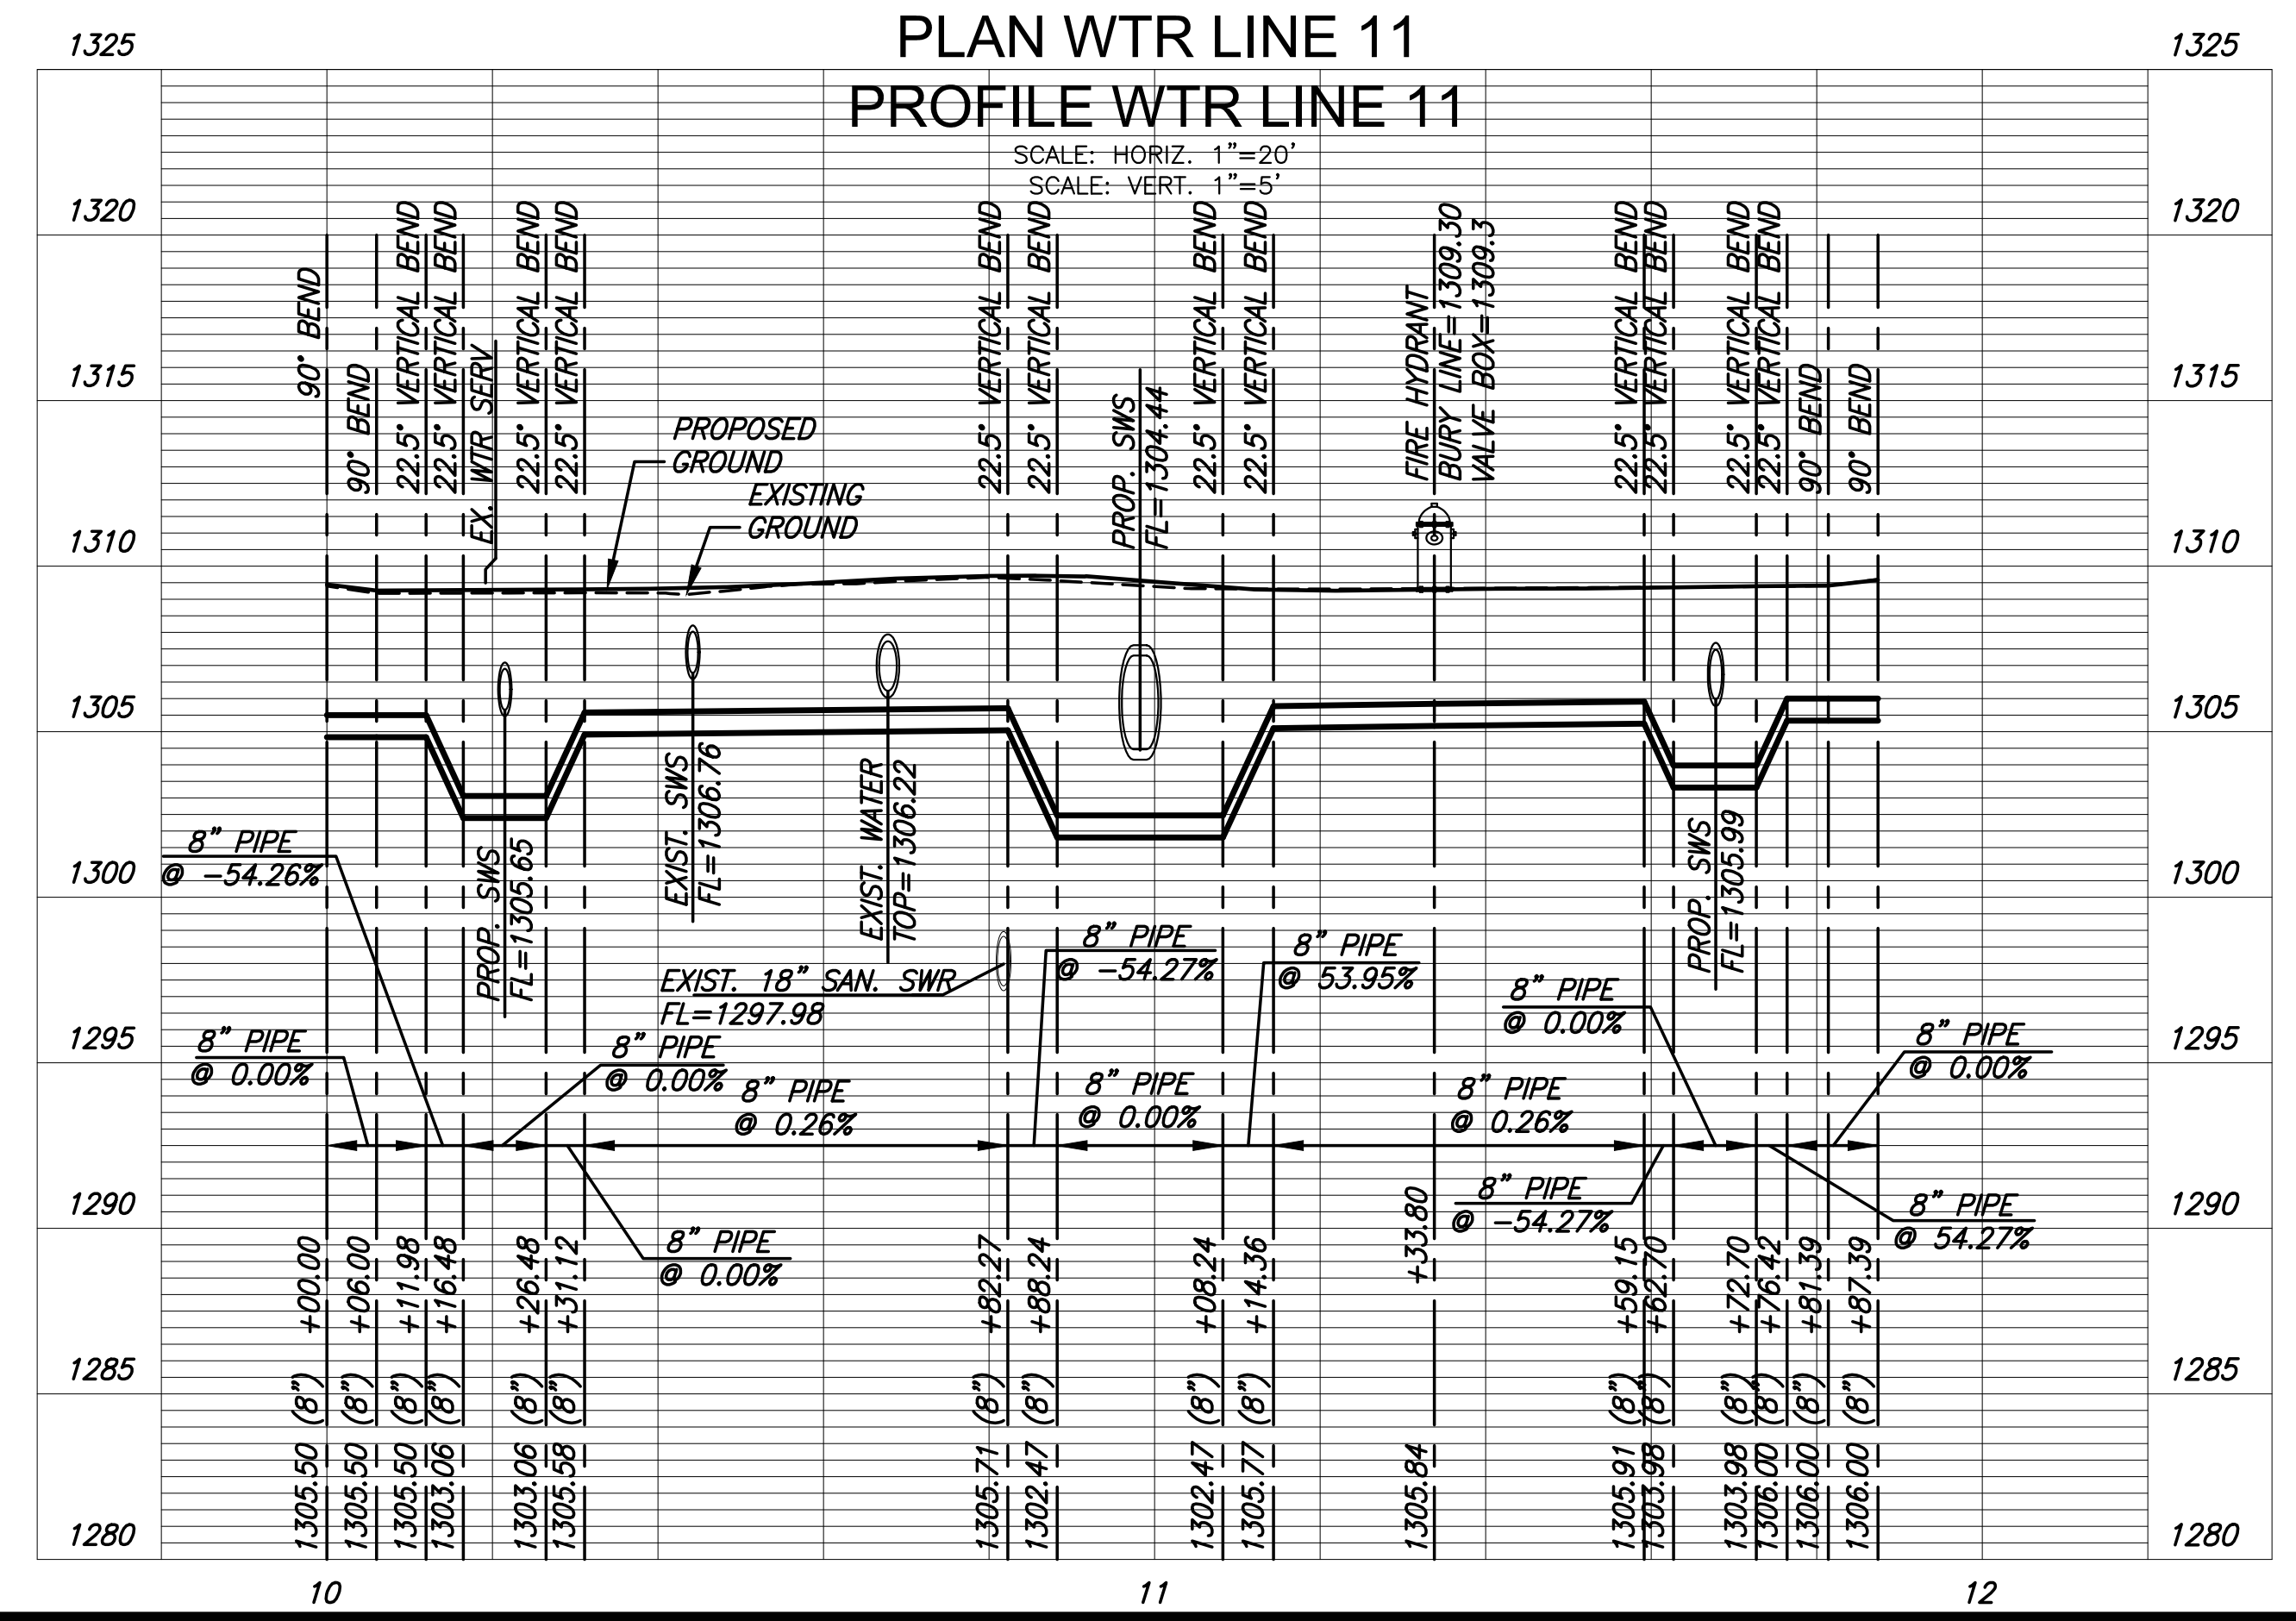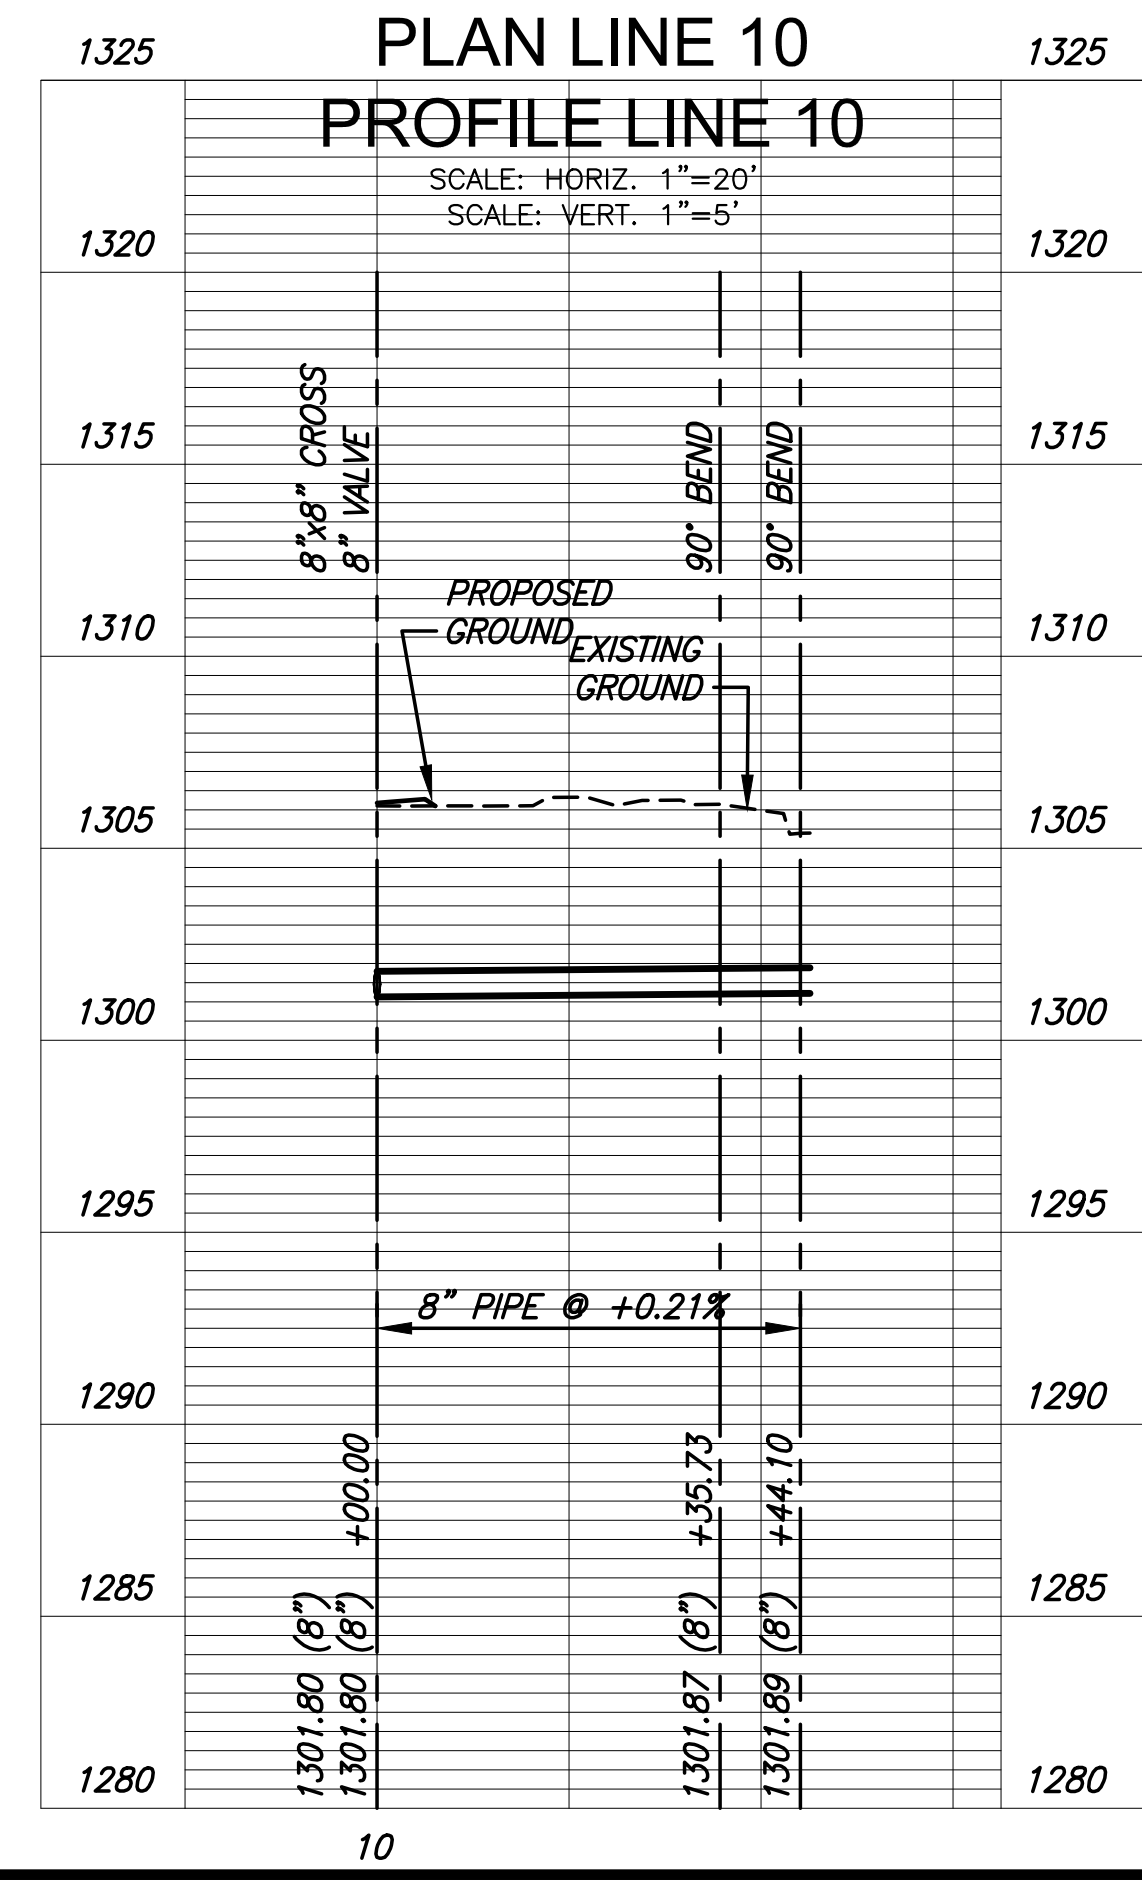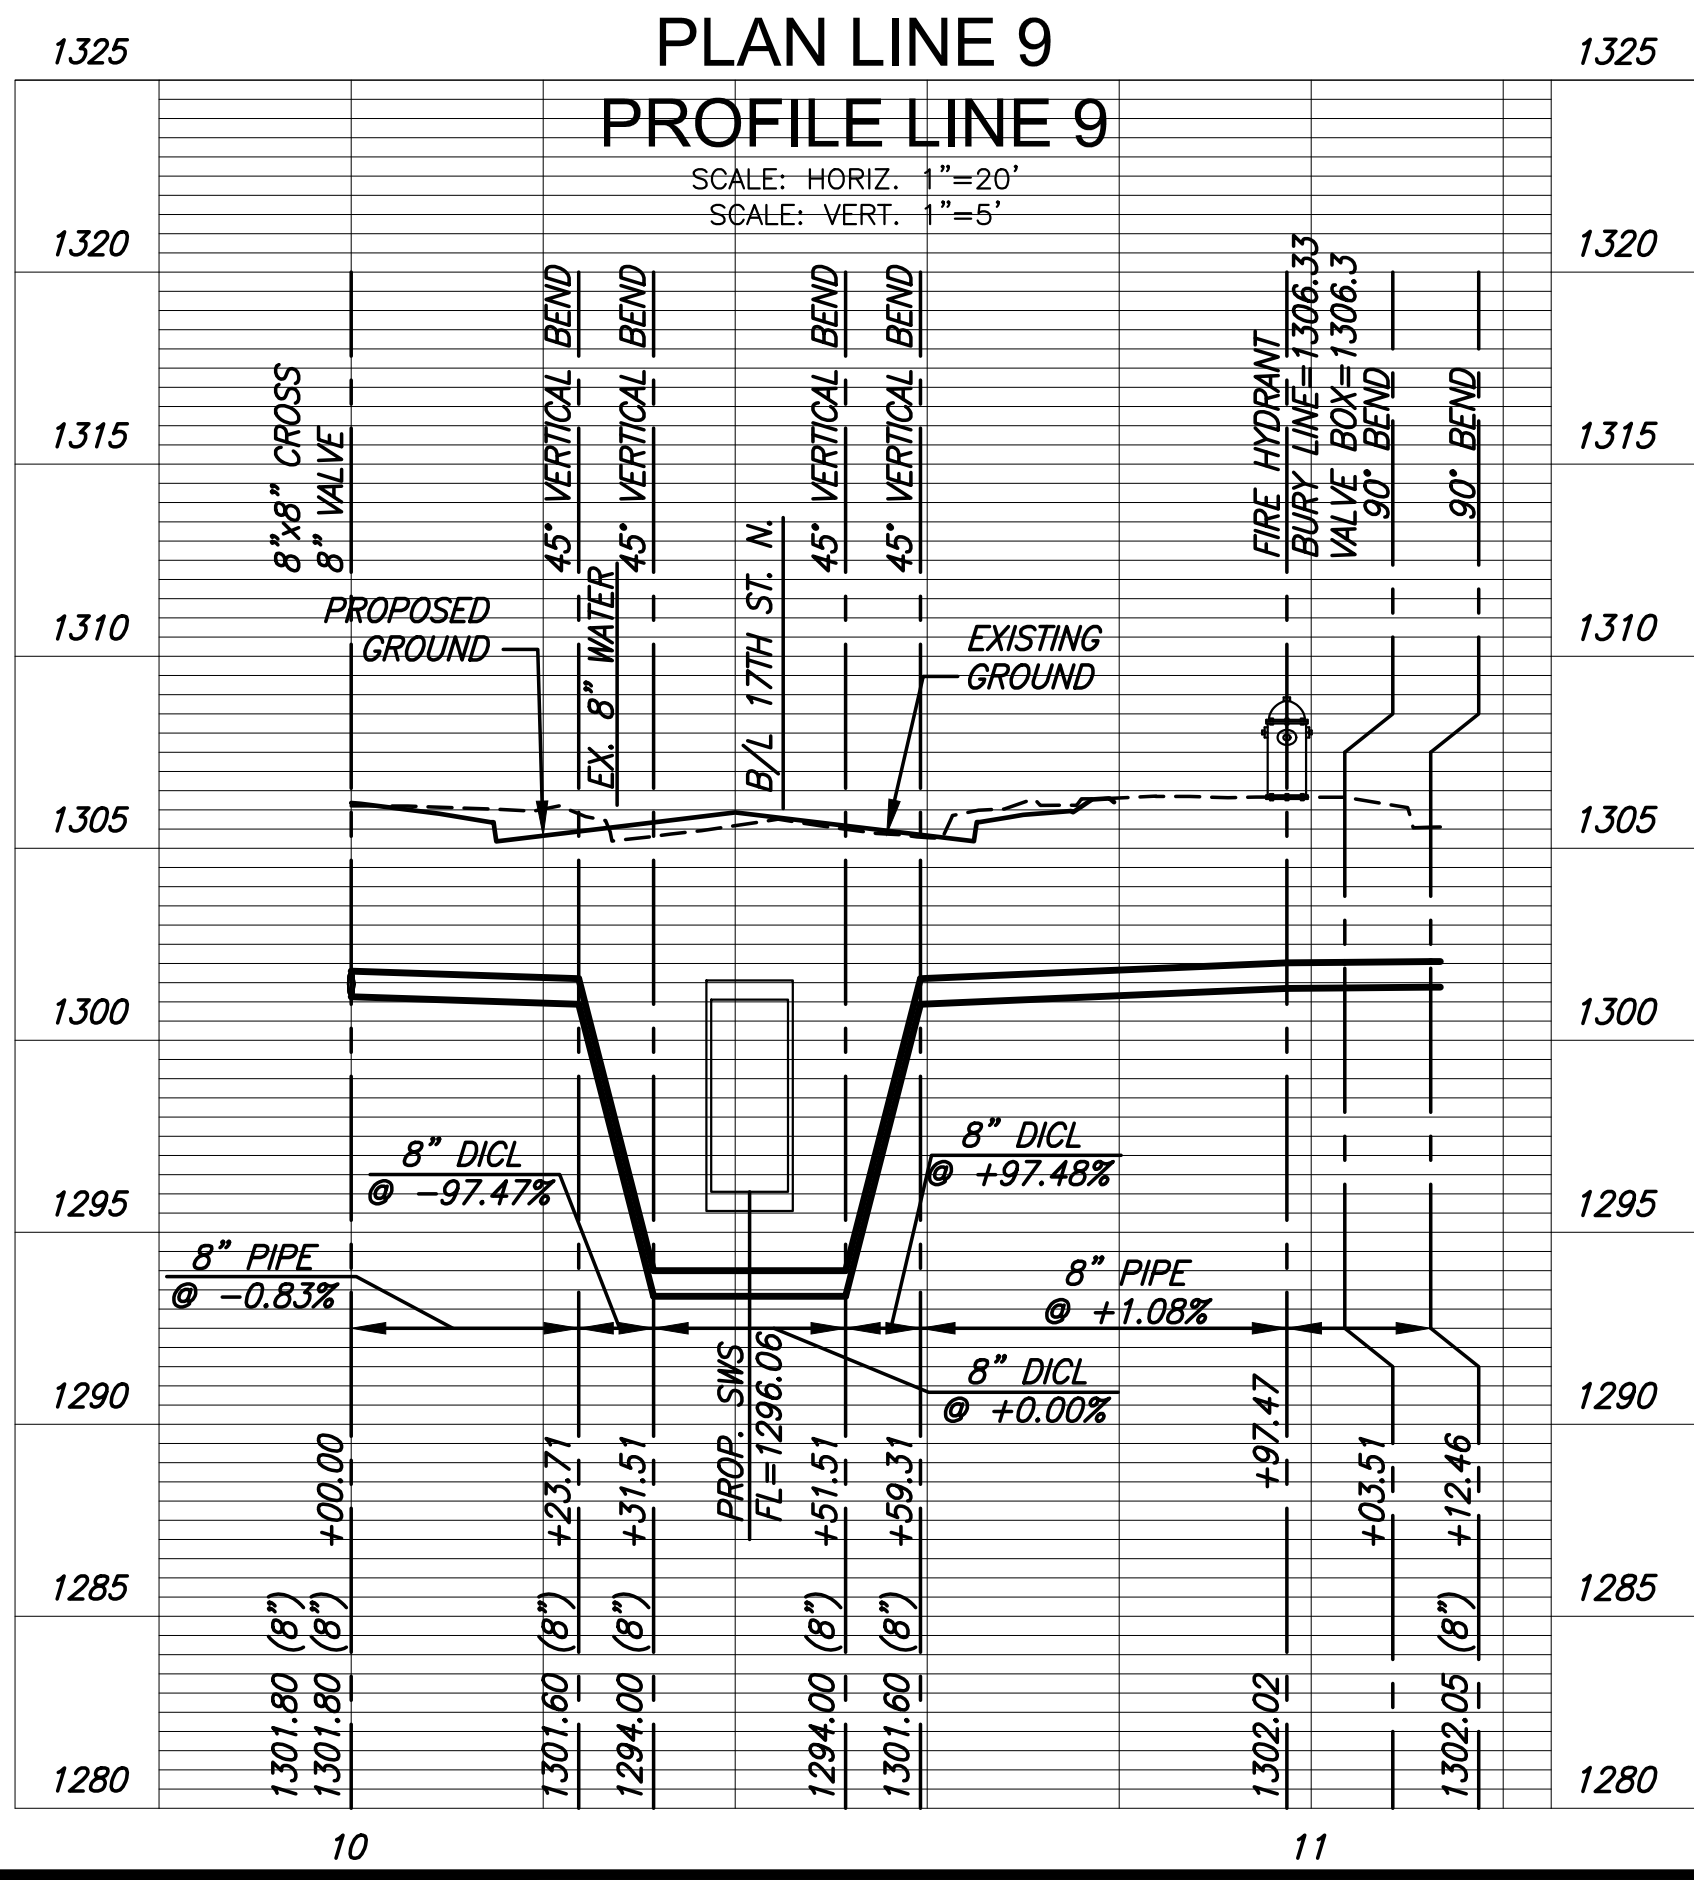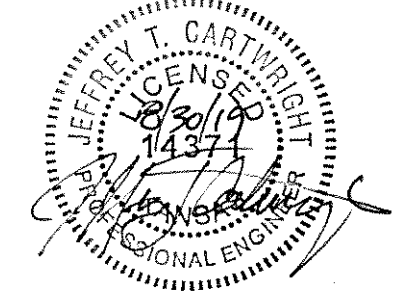

STREET IMPROVEMENTS FOR
17TH ST - BROADWAY TO I-135
FROM BROADWAY TO I-135

©2019 MKEC Engineering
All Rights Reserved
www.mkec.com
These drawings and their contents, including, but not limited to, all concepts, designs, & ideas are the exclusive property of MKEC Engineering (MKEC), and may not be used or reproduced in any way without the express consent of MKEC.

**WATER LINE
PLAN & PROFILE
LINE 9, 10, & 11**

PROJECT NO.	448-90078	
DATE	8/30/2019	
SCALE	1"=20'	
DESIGNED	JRA	
DRAWN	WNJ	
CHECKED	JTC	
NO.	REVISION	DATE