

STATE	PROJECT NO.	YEAR	SHEET NO.	TOTAL SHEETS
KANSAS	87 N-0662-01	2019	102	194



STREET IMPROVEMENTS FOR
17TH ST - BROADWAY TO I-135
FROM BROADWAY TO I-135




©2019 MKEC Engineering All Rights Reserved
These drawings and their contents, including, but not limited to, all concepts, designs, & ideas are the exclusive property of MKEC Engineering (MKEC), and may not be used or reproduced in any way without the express consent of MKEC.

WATER LINE PLAN & PROFILE LINE 12 & 13

PROJECT NO.	448-90078	
DATE	8/30/2019	
SCALE	1"=100'	
DESIGNED	DRAWN	CHECKED
JRA	RAM	JRA

NO.	REVISION	DATE



SHEET NO. 102 OF 194

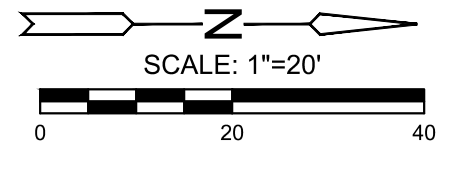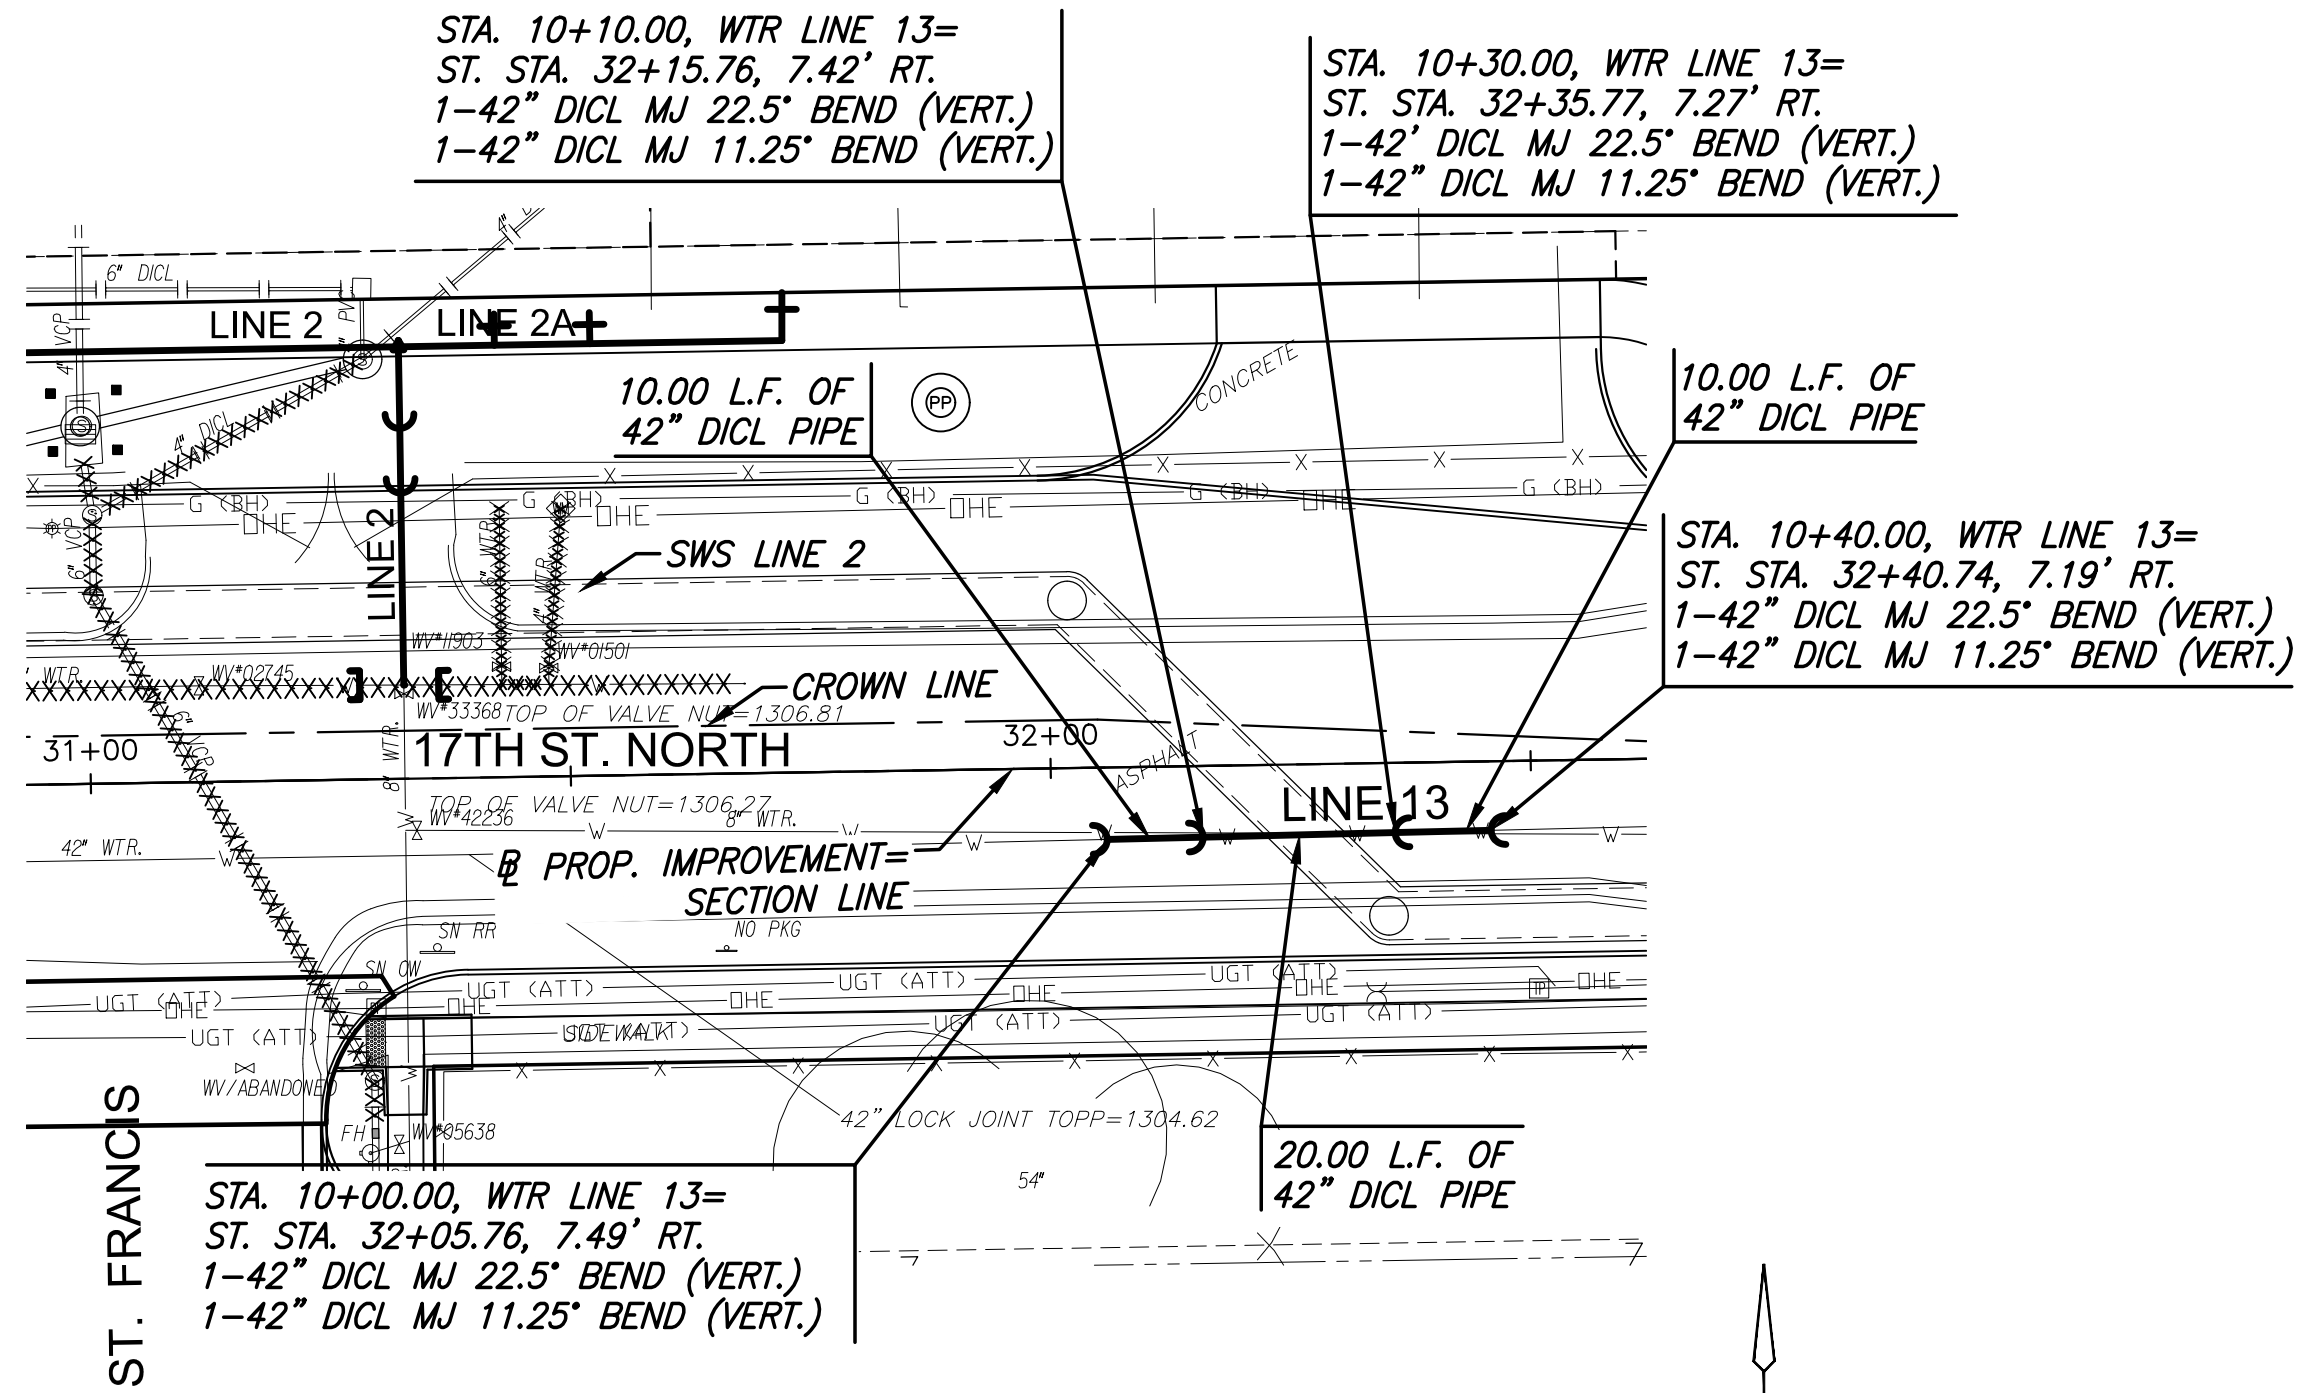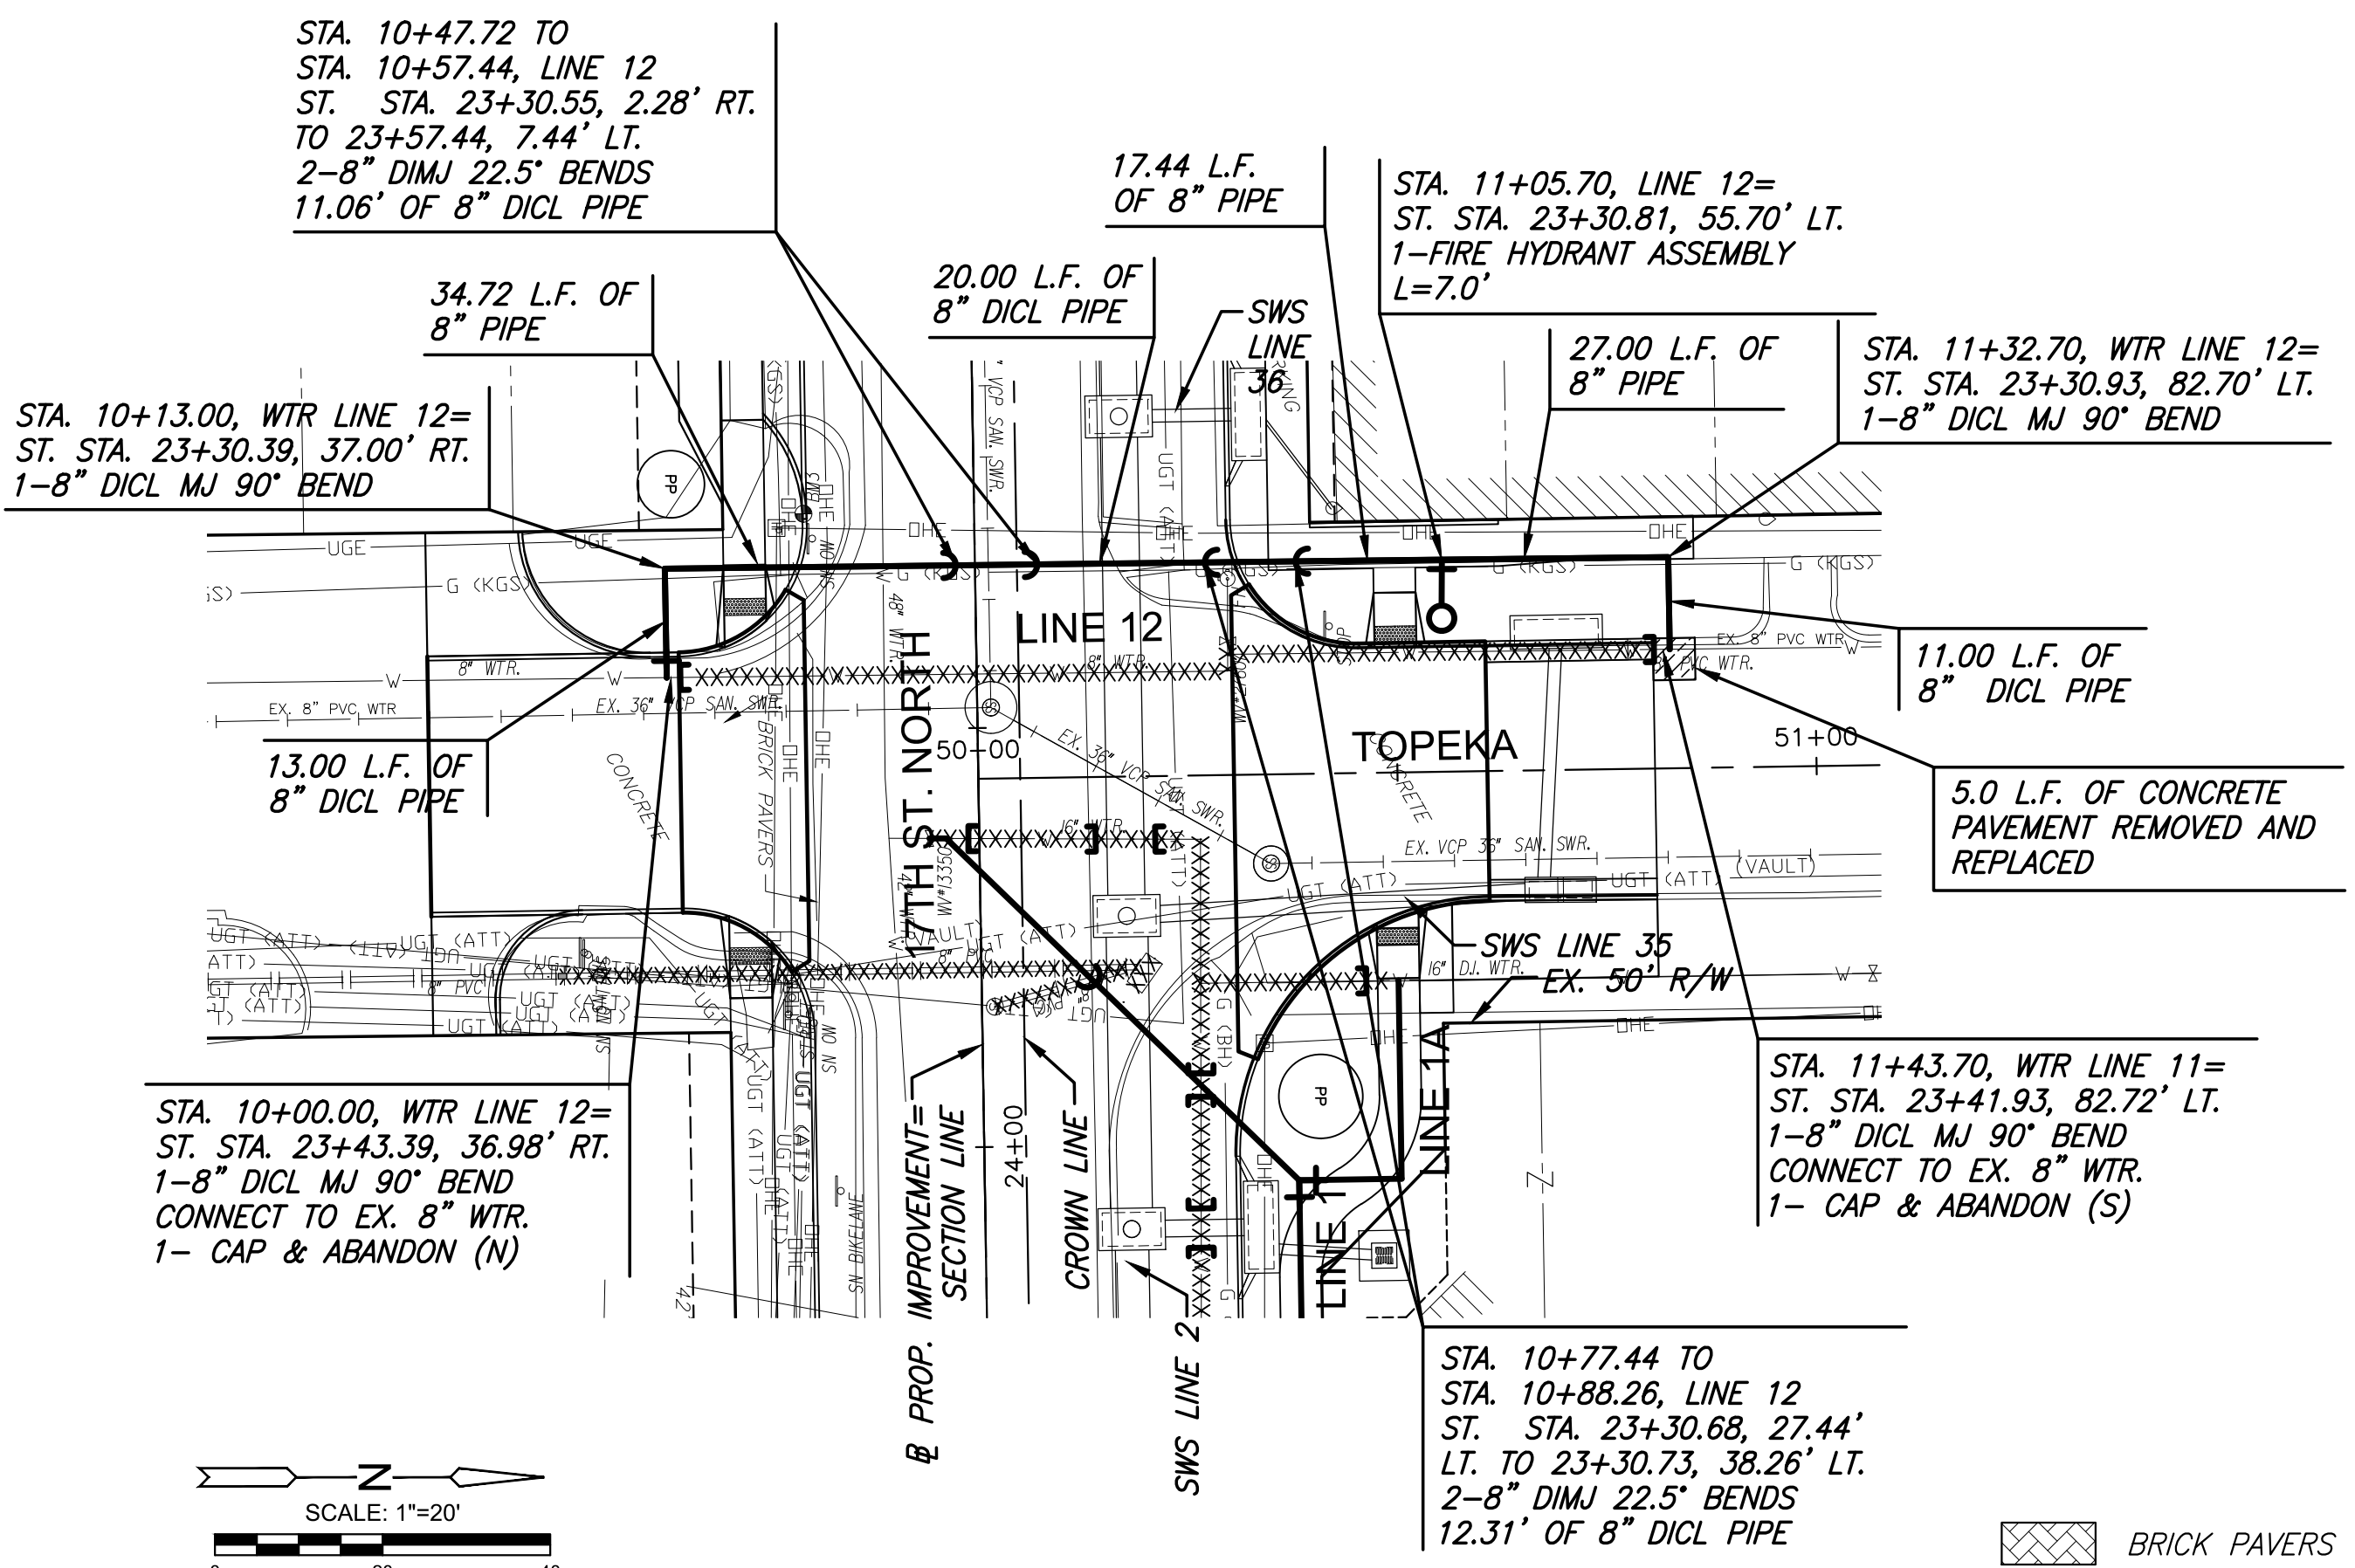

LEGEND

- BRICK PAVERS
- AGGREGATE HOOKUP
- STORM SEWER AND WATER LINE REMOVAL
- PAVEMENT REMOVED AND REPLACED, SEE SH. NO. 85
- SIDEWALK PAVEMENT 8"

NOTE: ALL 42" FITTINGS TO BE RESTRAINED JOINTS

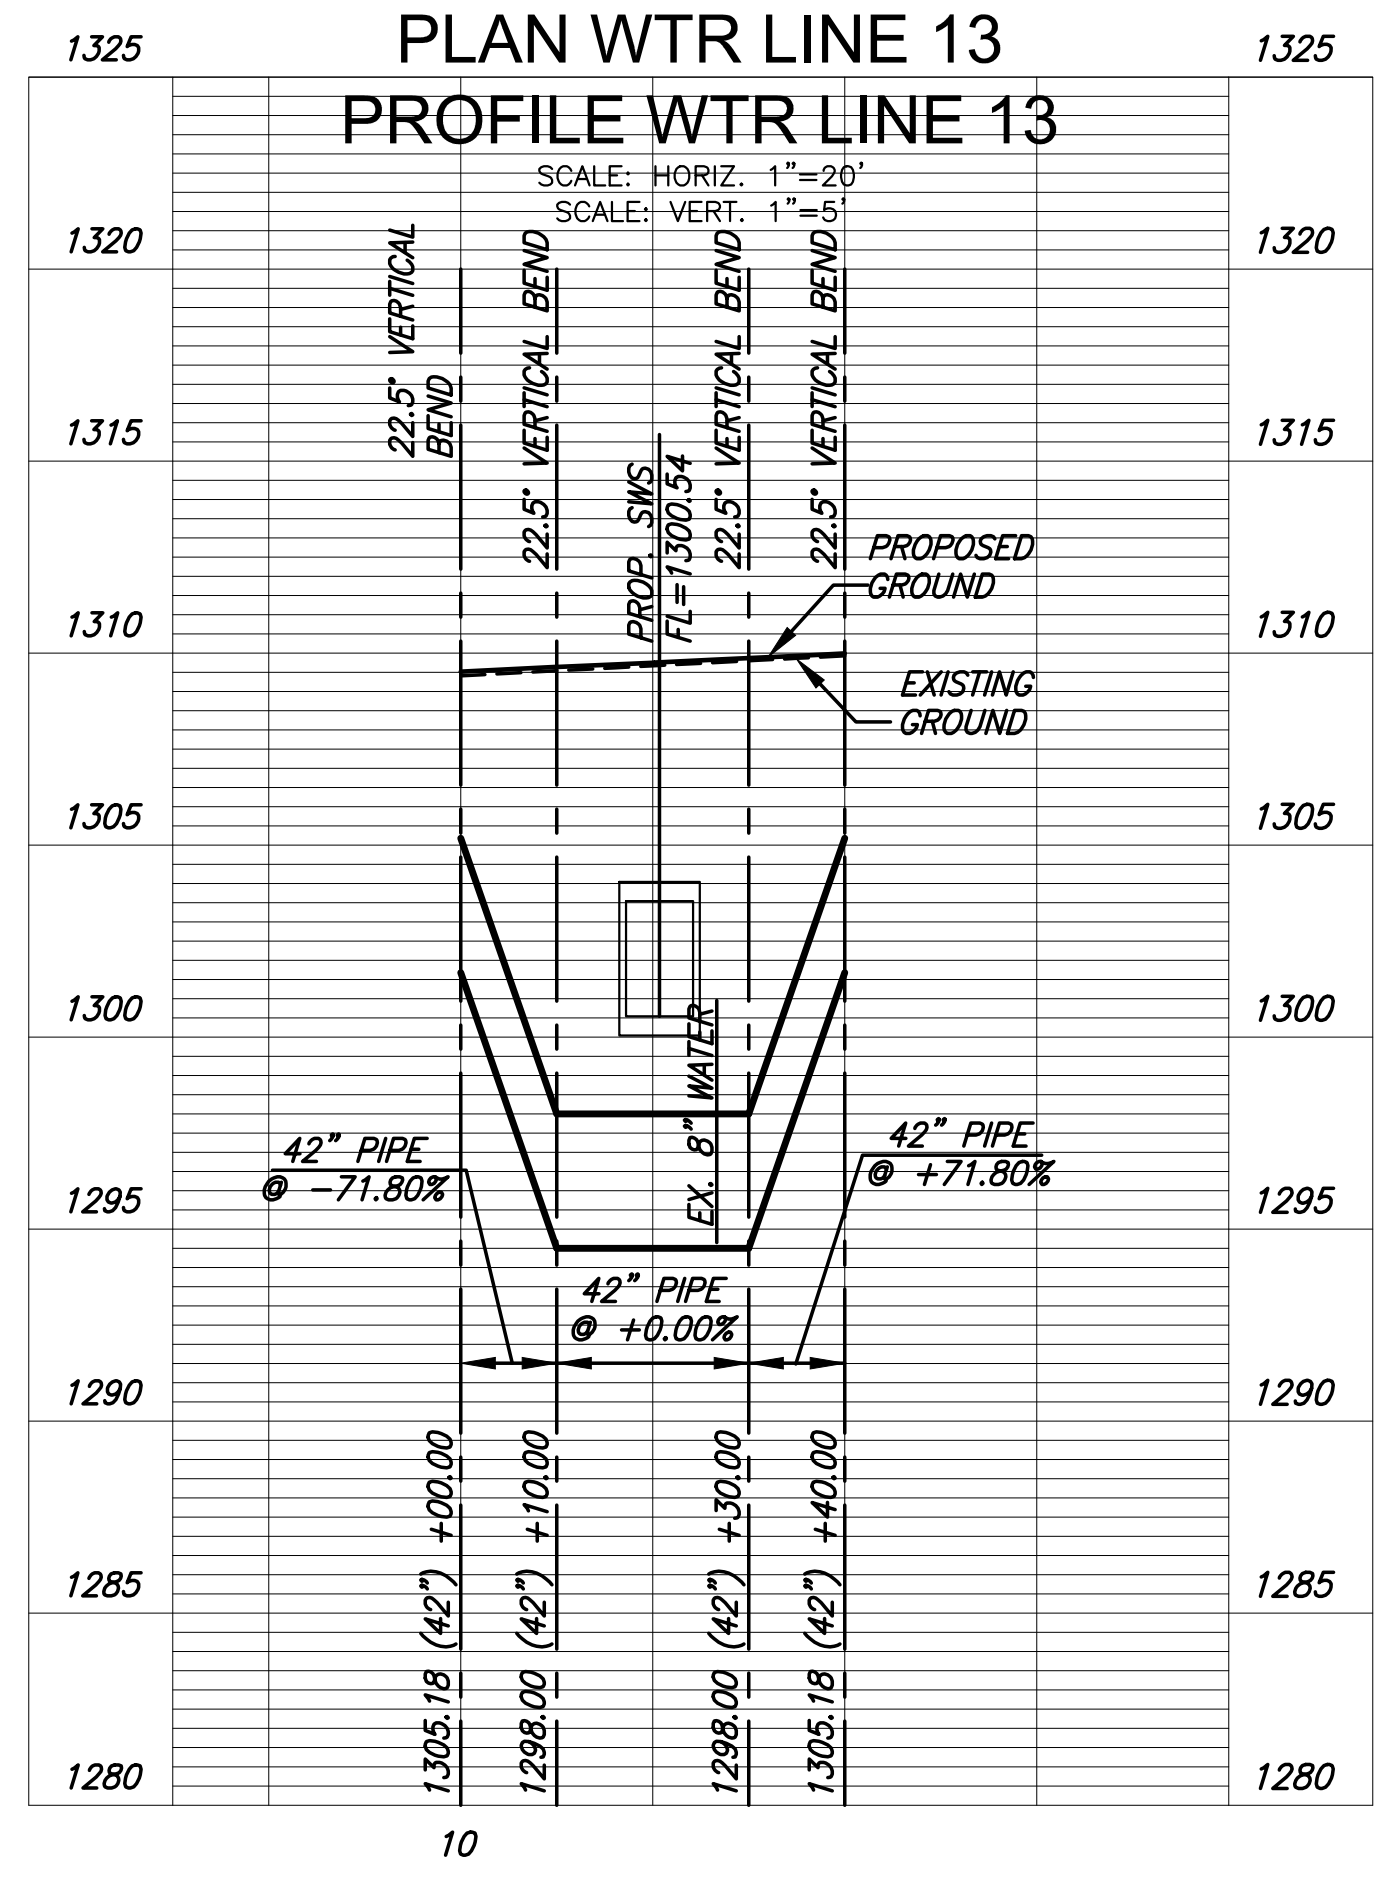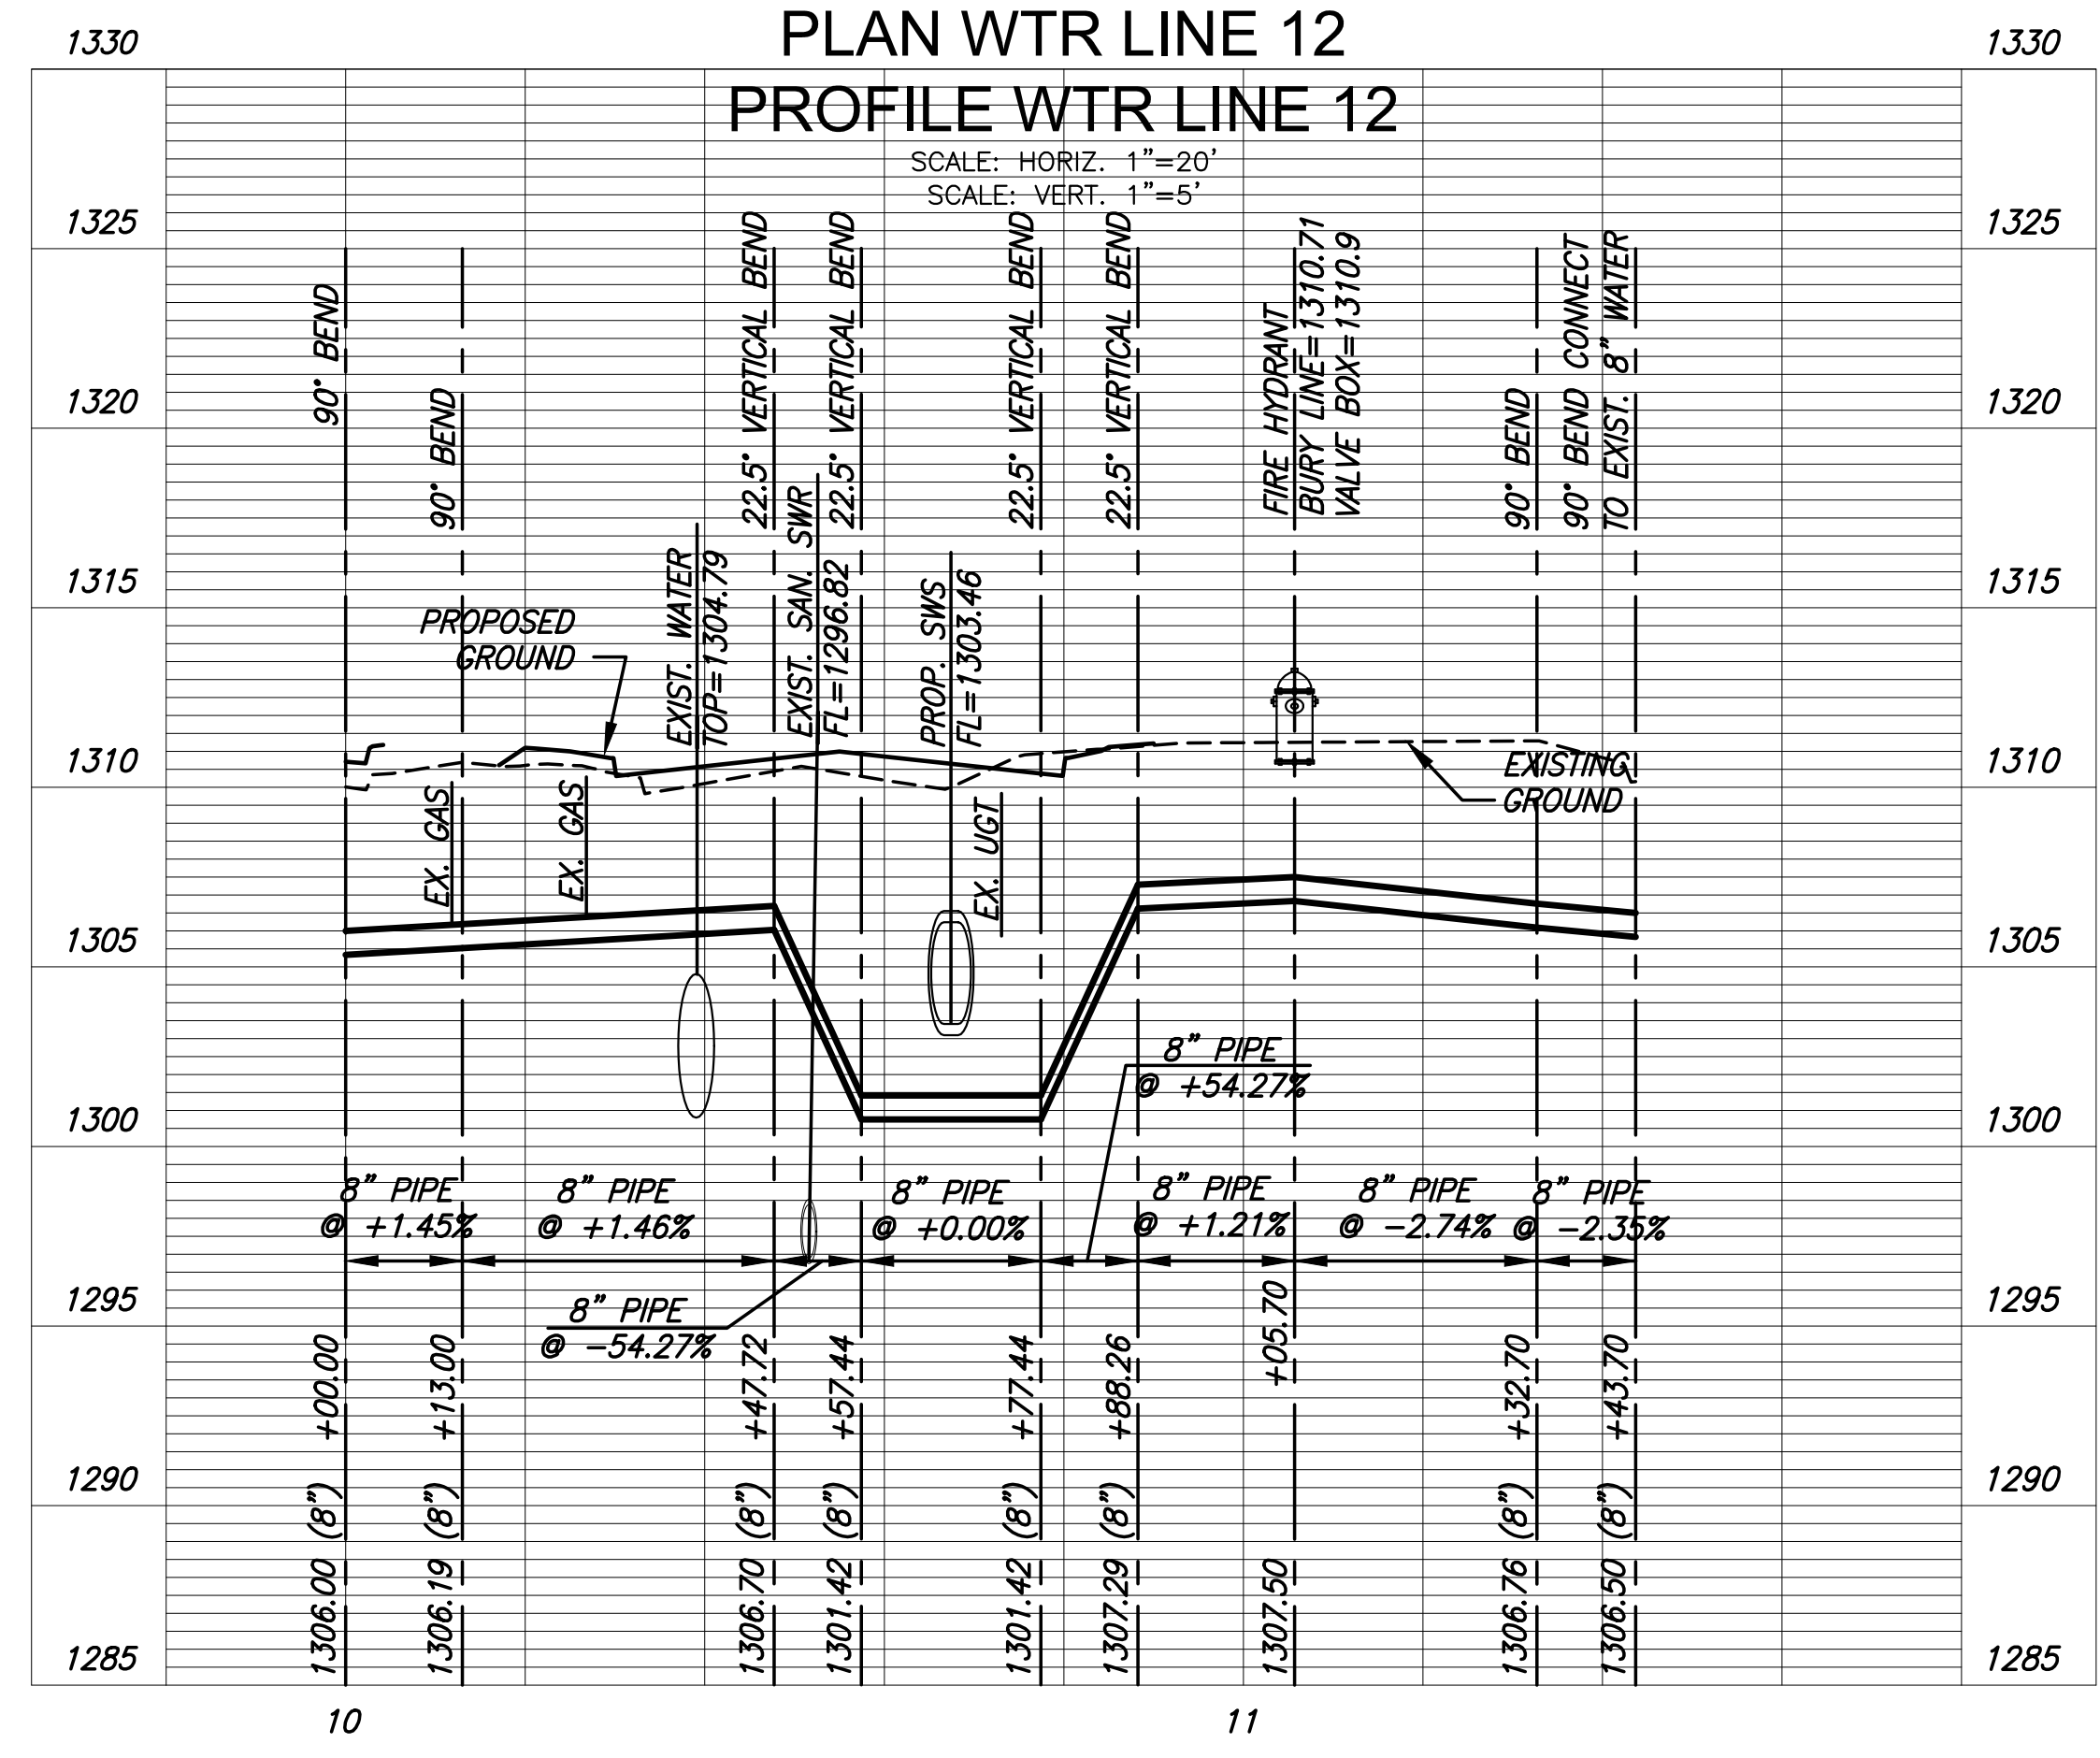

J:\CIVIL\0417\DWG\WTR\170417-CP-48-DWG