



STATE	PROJECT NO.	YEAR	SHEET NO.	TOTAL SHEETS
KANSAS	87 N-0662-01	2019	124	194



STREET IMPROVEMENTS FOR
17TH ST - BROADWAY TO I-135
FROM BROADWAY TO I-135

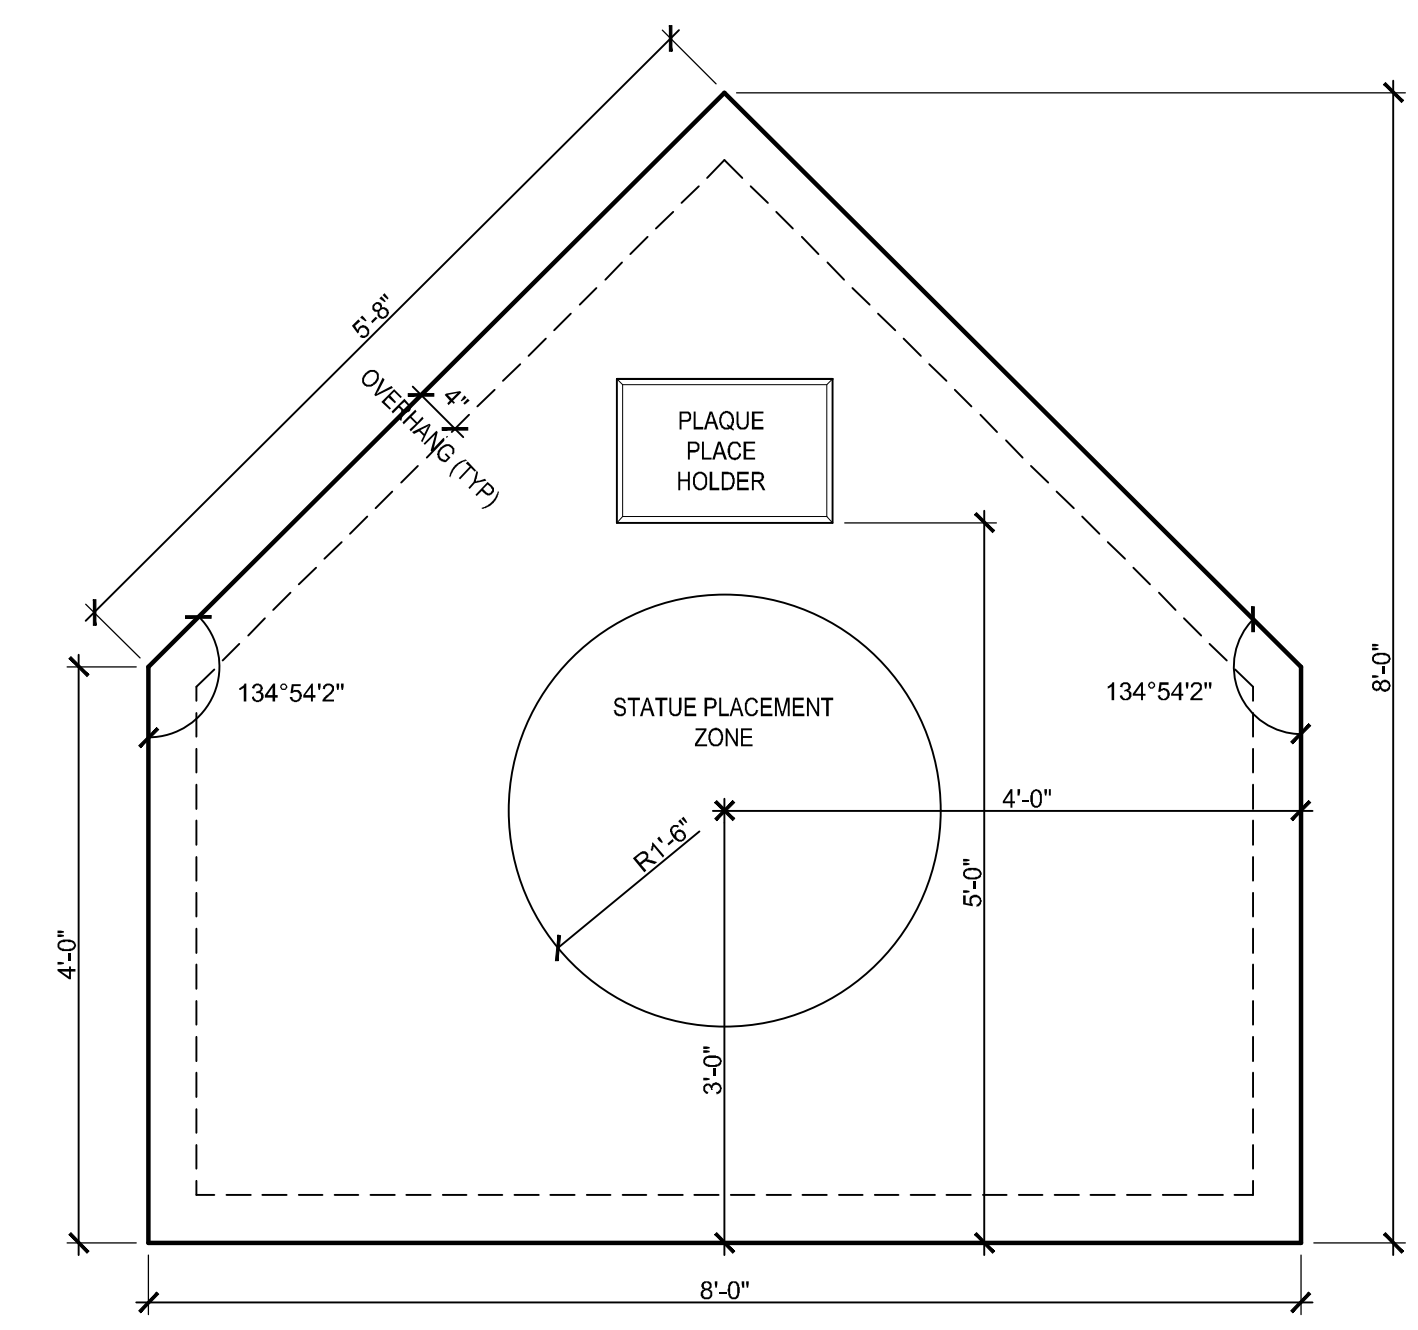


1 CUSTOM BENCH PLAN
SCALE: NOT TO SCALE

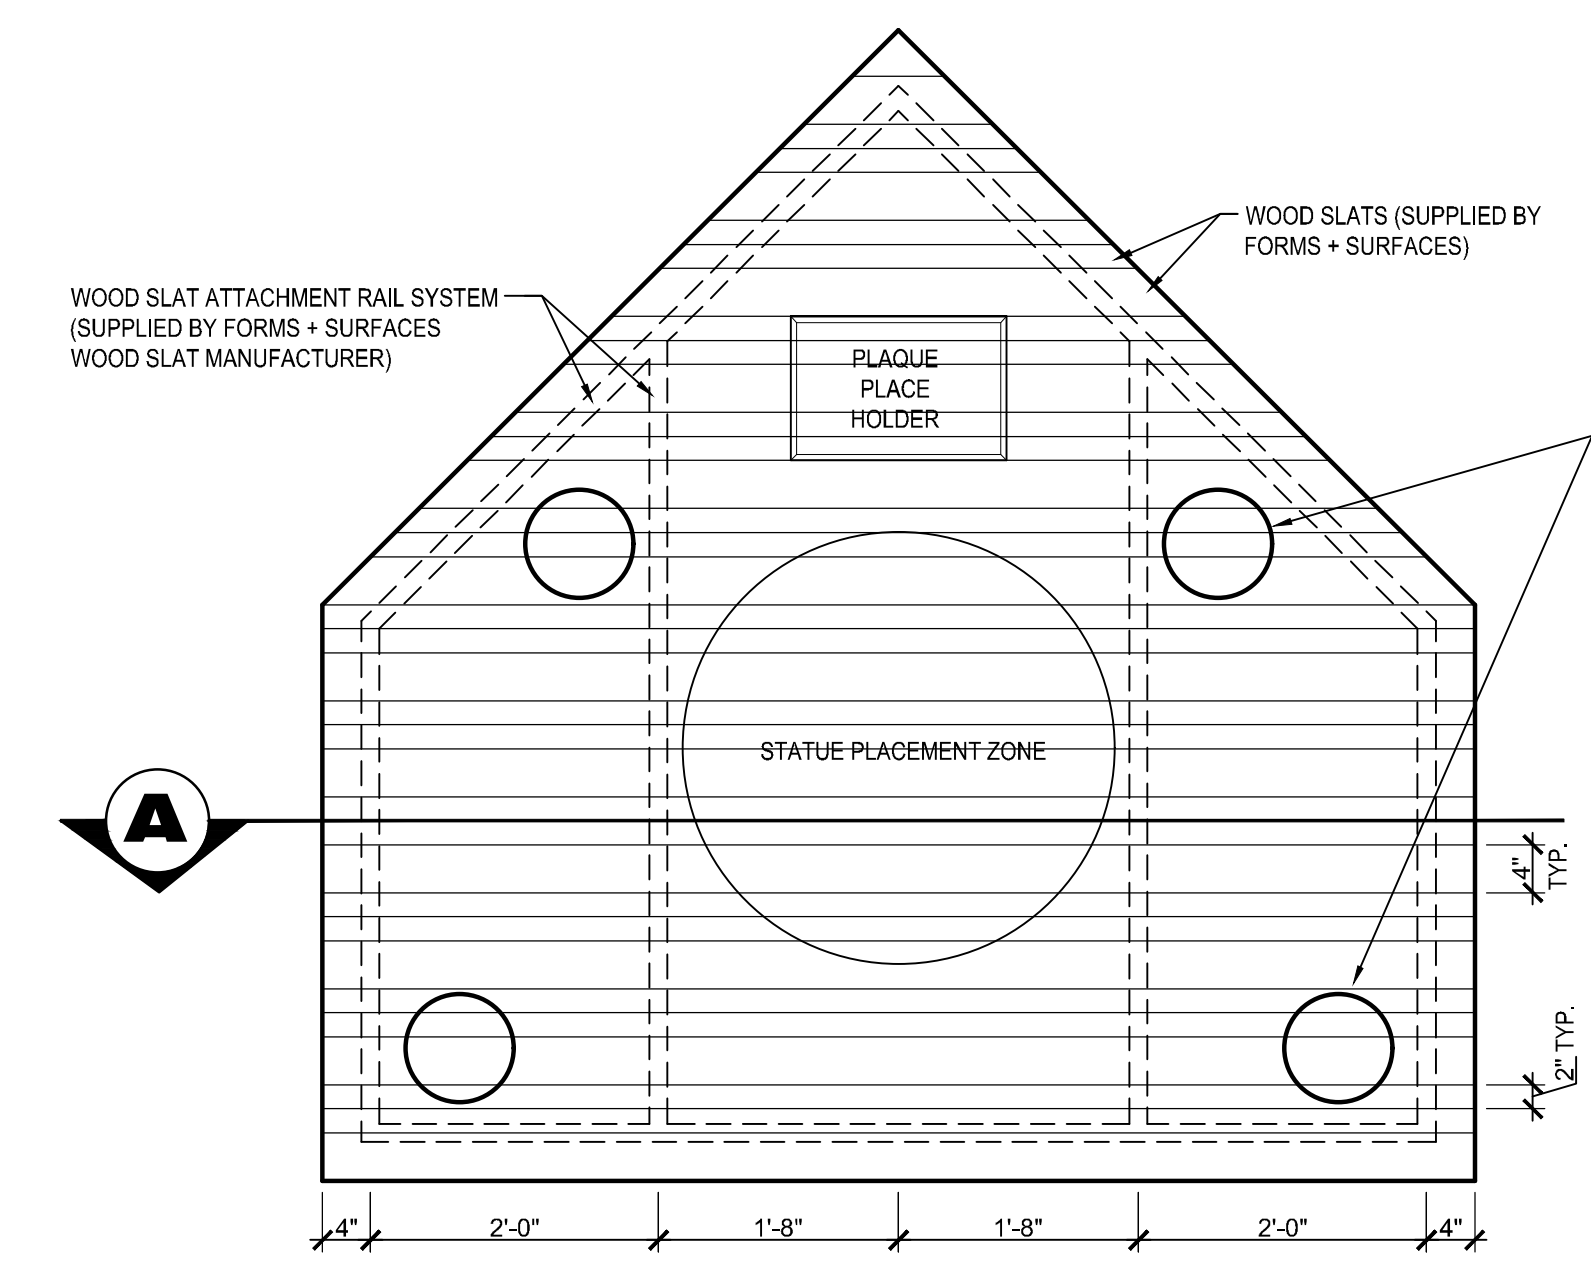


2 BENCH WOOD SLAT PATTERN
SCALE: NOT TO SCALE

- GENERAL NOTES:**
1. SCULPTURE BY OTHERS
 2. SCULPTURE INSTALLATION BY CONTRACTOR
 3. CONTRACTOR SHALL COORDINATE WITH SCULPTOR FOR MOUNTING REQUIREMENTS. CONTRACTOR SHALL FURTHER COORDINATE WITH FORMS+SURFACES TO ACCOUNT FOR SCULPTURE MOUNTING SYSTEM.
 4. CONTRACTOR SHALL COORDINATE WITH FORMS+SURFACES TO ACCOUNT FOR SCULPTURE LIGHTING TO BE INSTALLED IN BENCH STRUCTURE. SEE LIGHTING SHEETS 131 - 134 FOR INFORMATION.
 5. SEE STRUCTURAL INFORMATION AND NOTES.

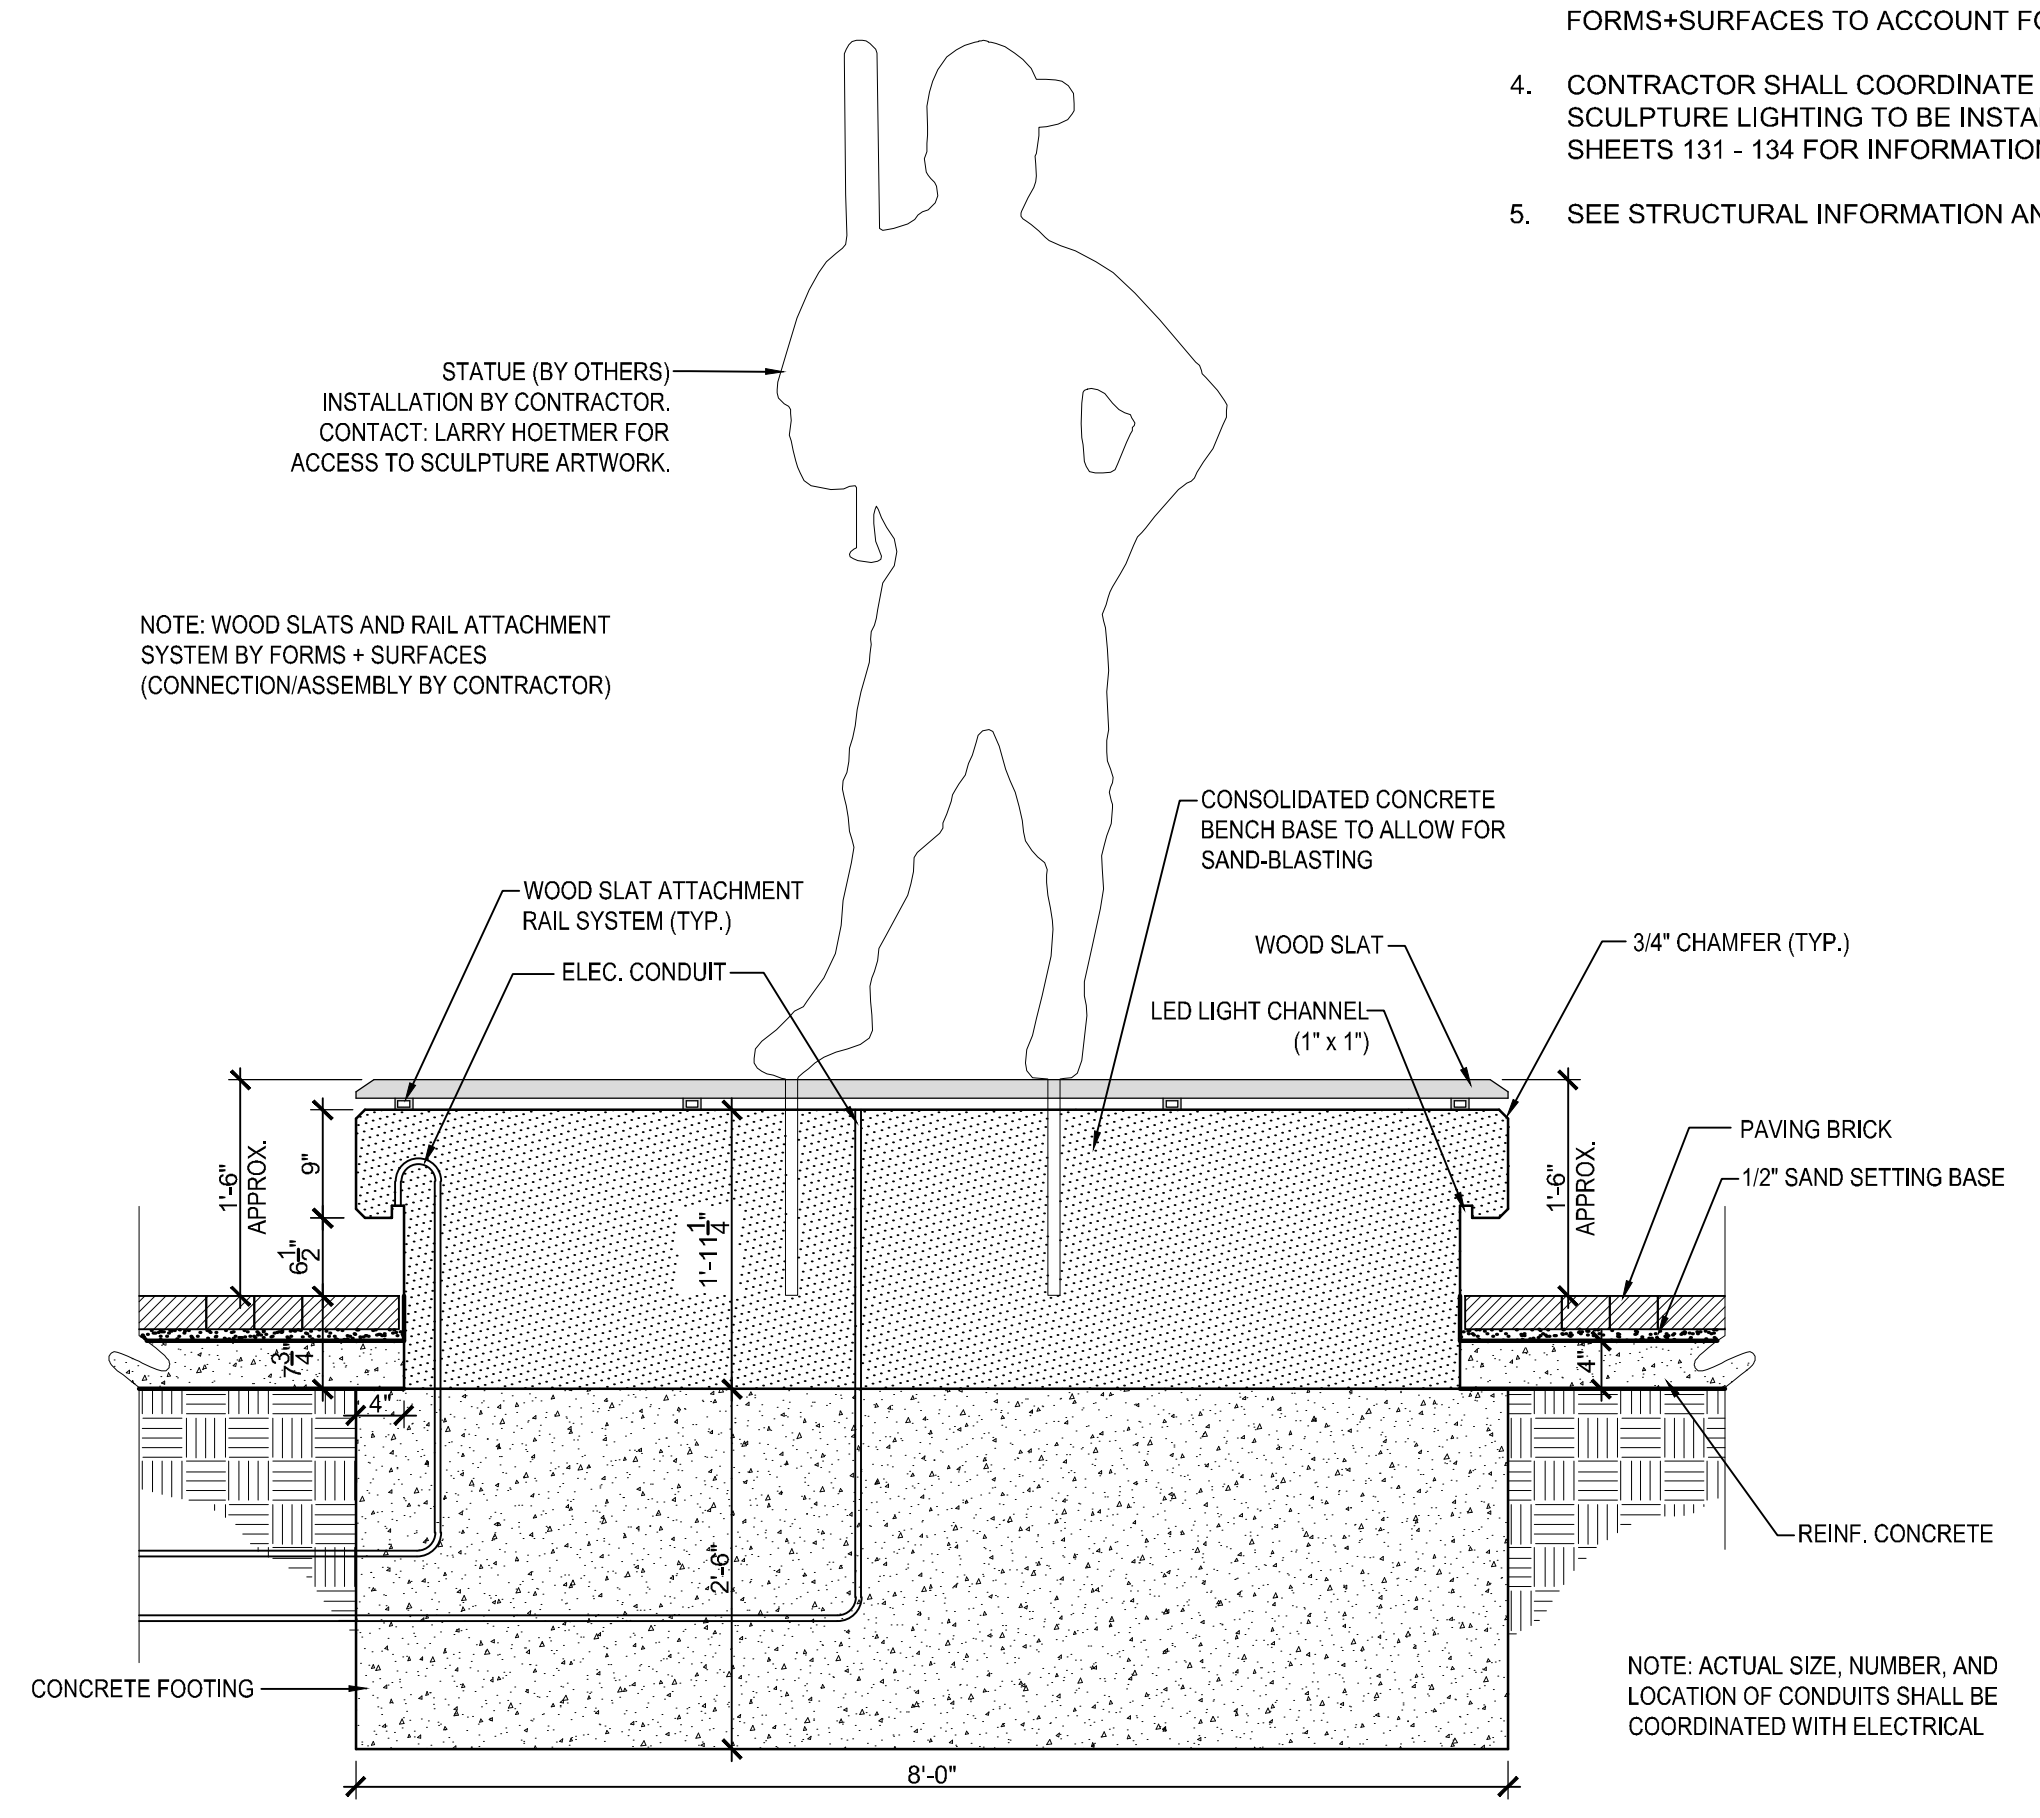

3 SECTION 'A' @ STATUE
SCALE: NOT TO SCALE

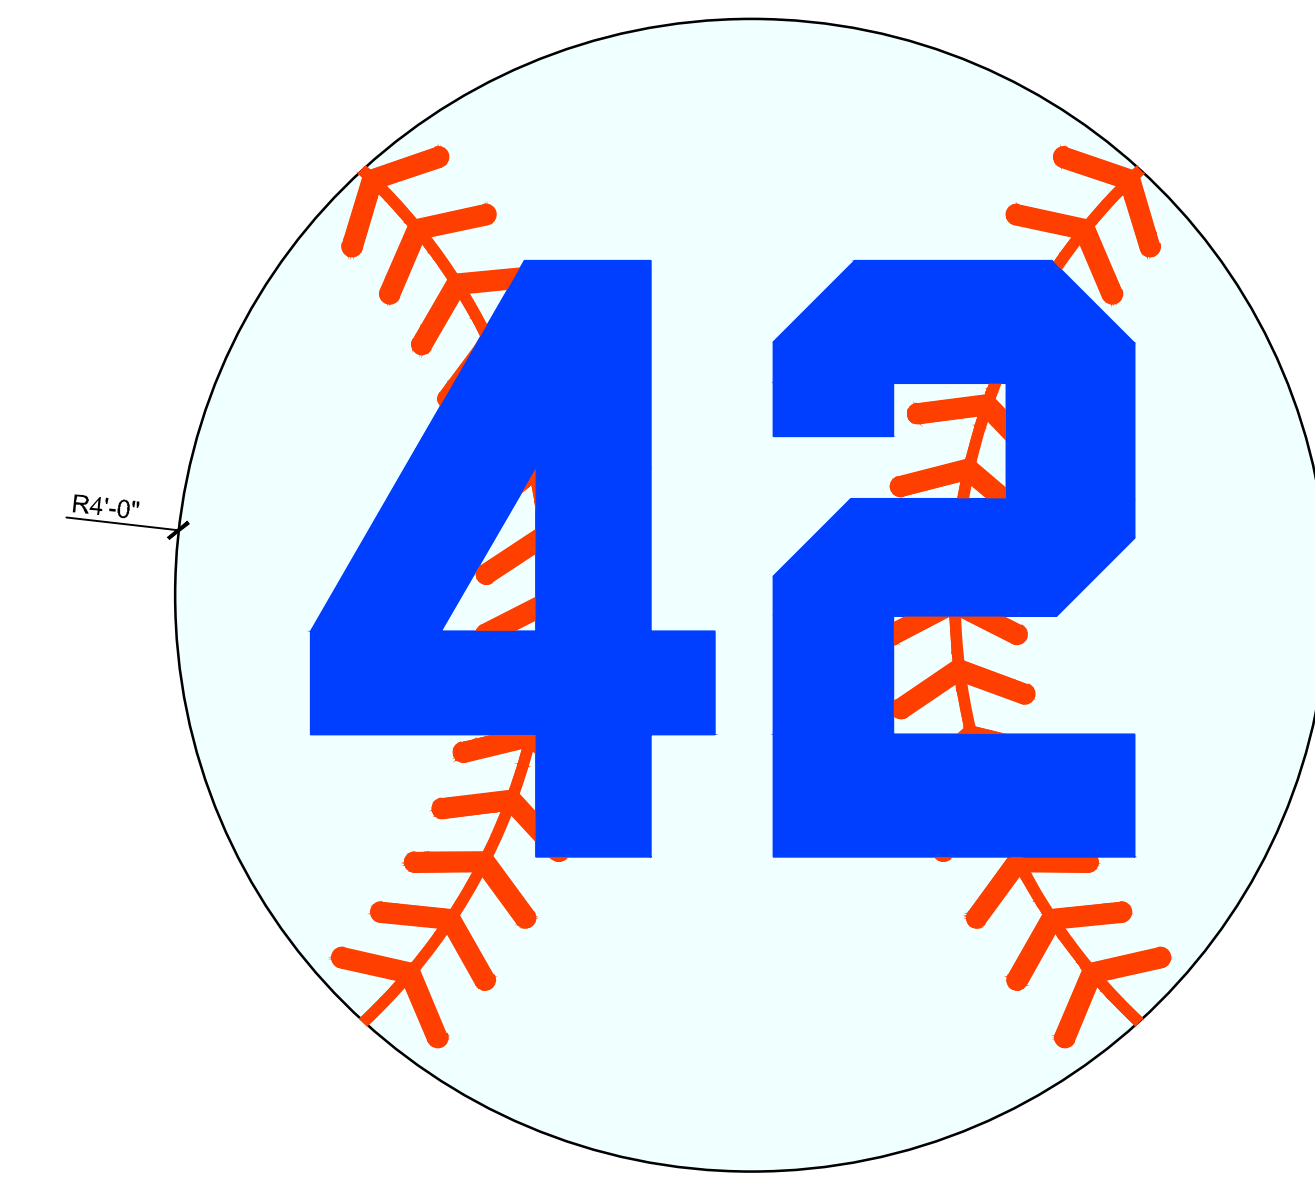

4 MEDIAN BASEBALL PAVEMENT DESIGN
SCALE: NOT TO SCALE
ARTWORK FILE AVAILABLE FROM ENGINEER

NOTE: DESIGN SHALL BE A PRE-FORMED THERMOPLASTIC ROAD MARKING MATERIAL. COLORS SHALL BE RED, WHITE, AND BLUE. SUBMIT COLOR SAMPLES FOR APPROVAL.

SEE SPECIAL PROVISIONS. PAID FOR AS "PAVEMENT MARKING, BASEBALL" AND MEASURED AS EACH.

©2016 MKEC Engineering All Rights Reserved
www.mkec.com
These drawings and their contents, including, but not limited to, all concepts, designs, & ideas are the exclusive property of MKEC Engineering (MKEC), and may not be used or reproduced in any way without the express consent of MKEC.

PLAZA DETAILS 1

PROJECT NO.	87 N-0662-01
DATE	8/30/2019
SCALE	AS SHOWN
DESIGNED	RKO
DRAWN	RKO
CHECKED	JAG

NO.	REVISION	DATE

SHEET NO.
124 OF 194

PLOTTED: Tuesday, September 03, 2019 @ 03:57PM

J:\CIVIL\041717\DWG\AES\THESS\HOME_PLATE_BENCH_DETAIL.DWG