
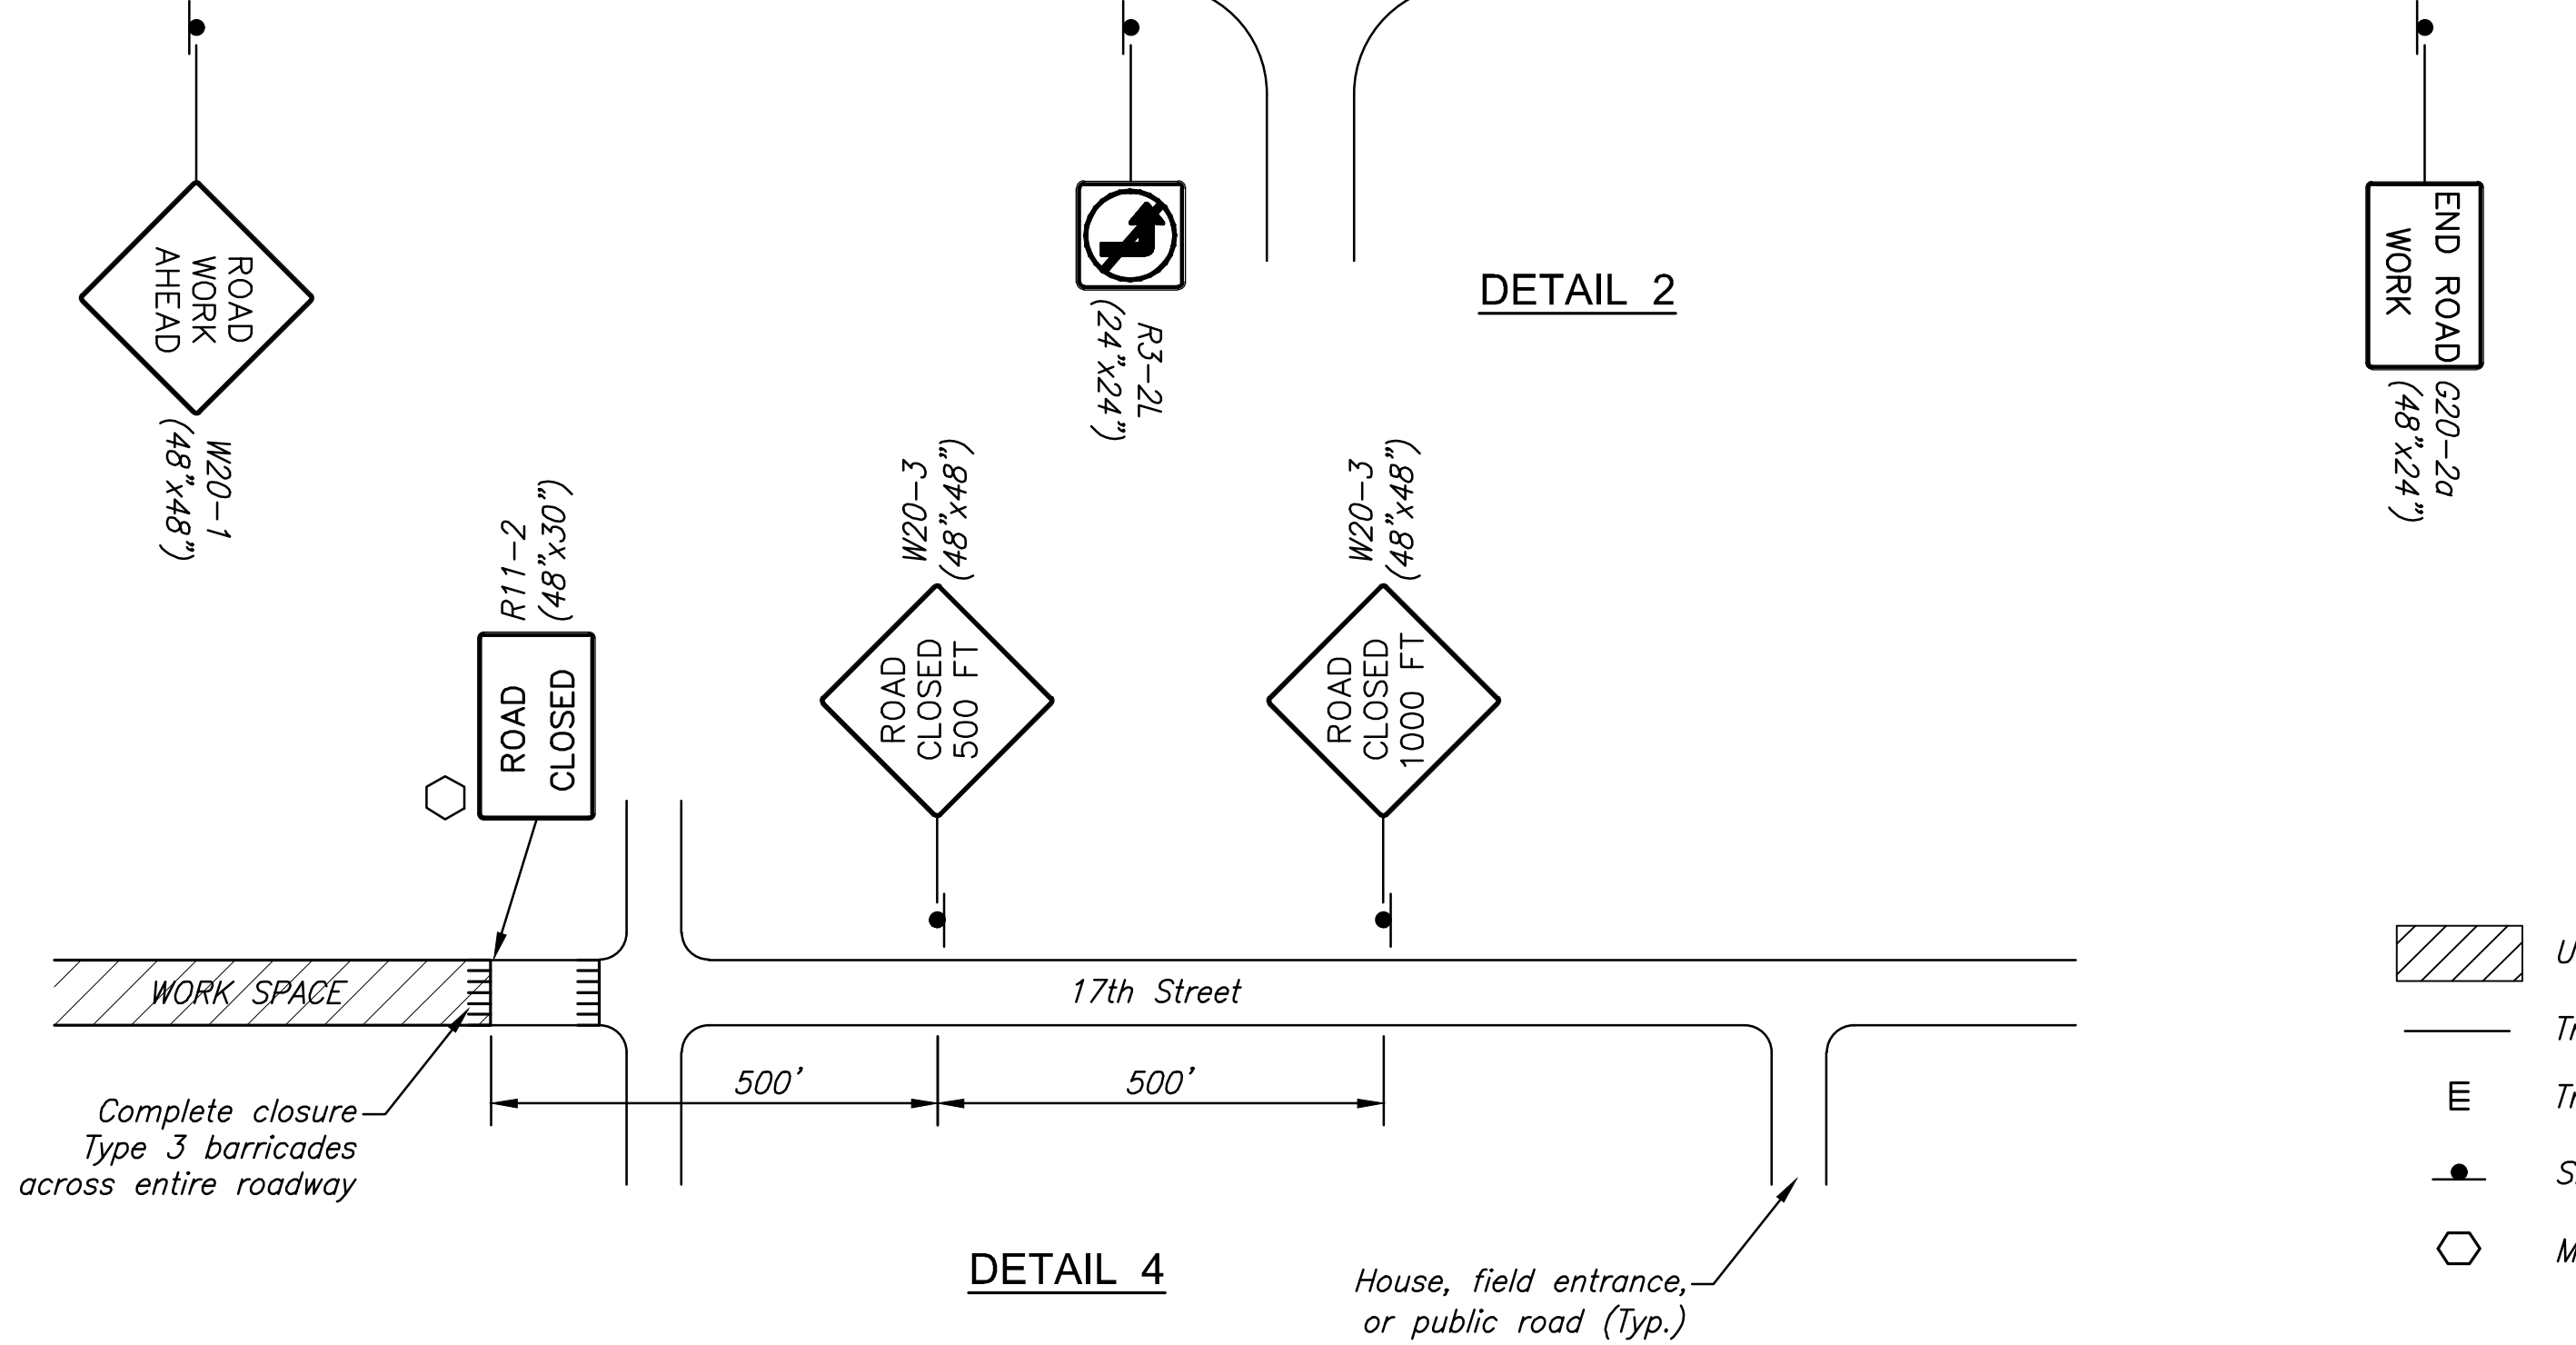
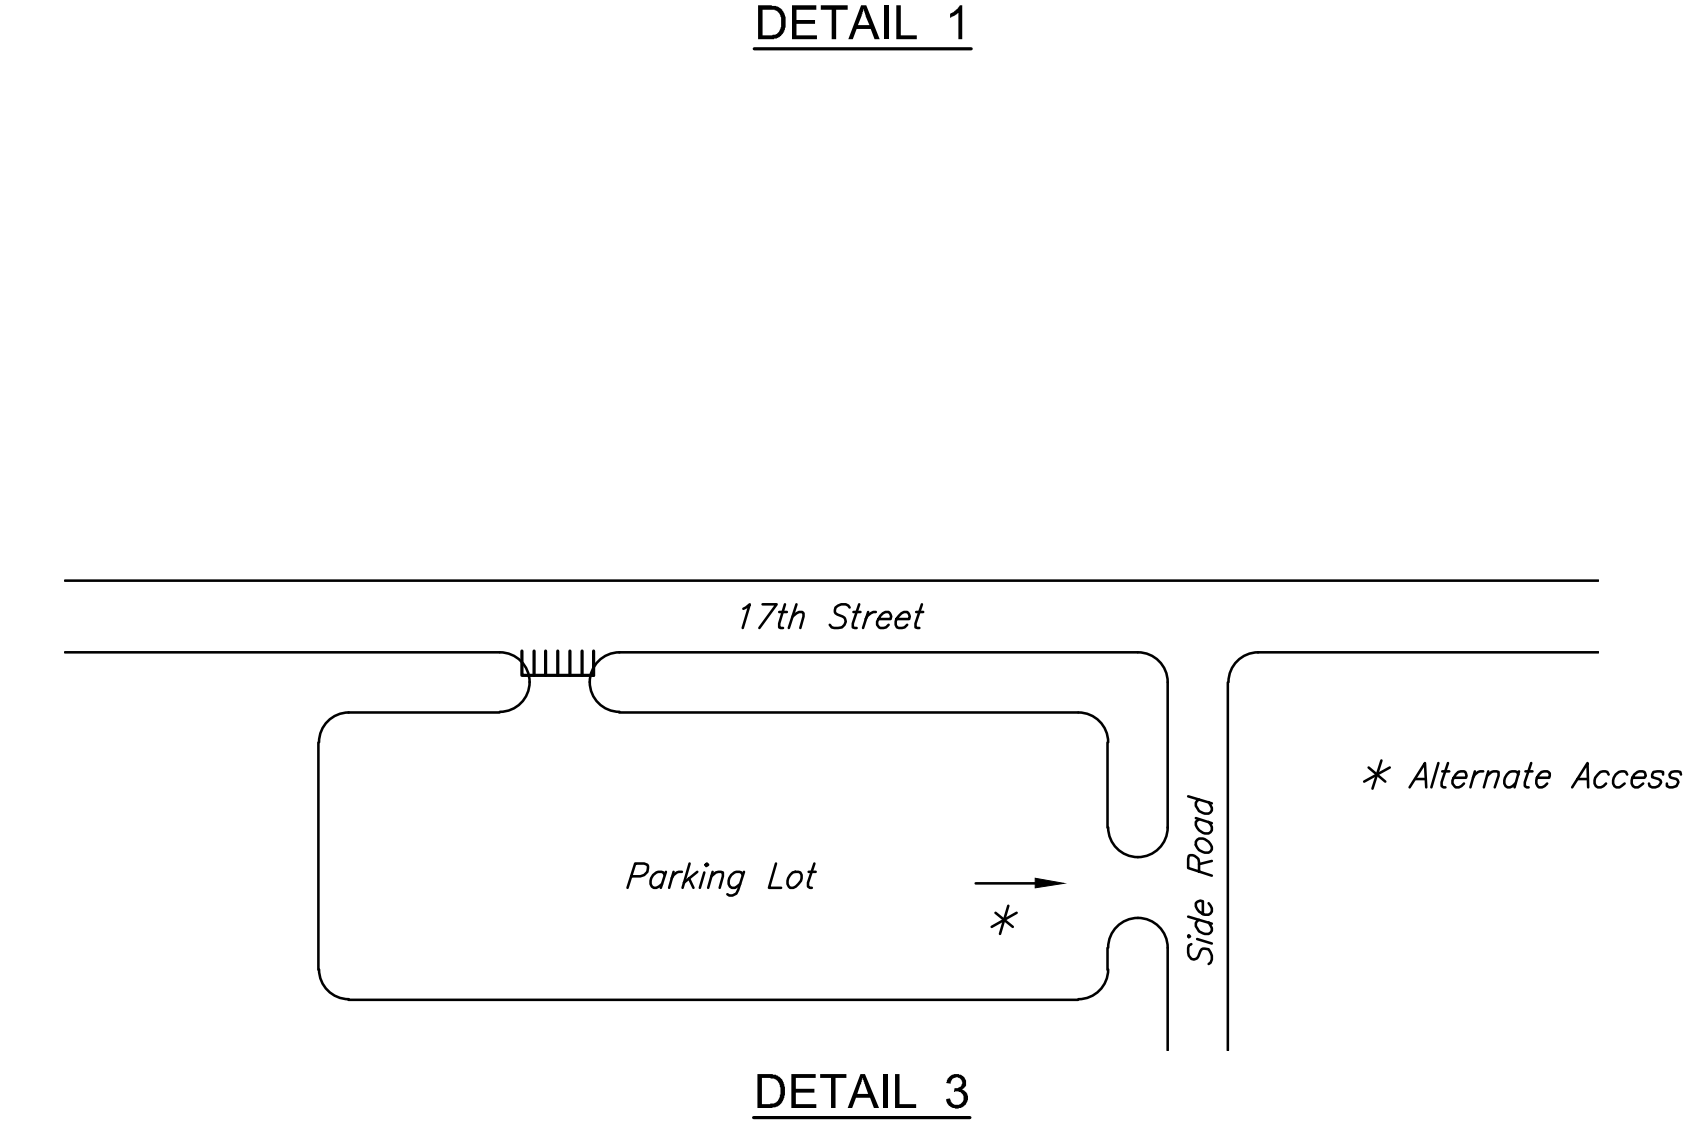
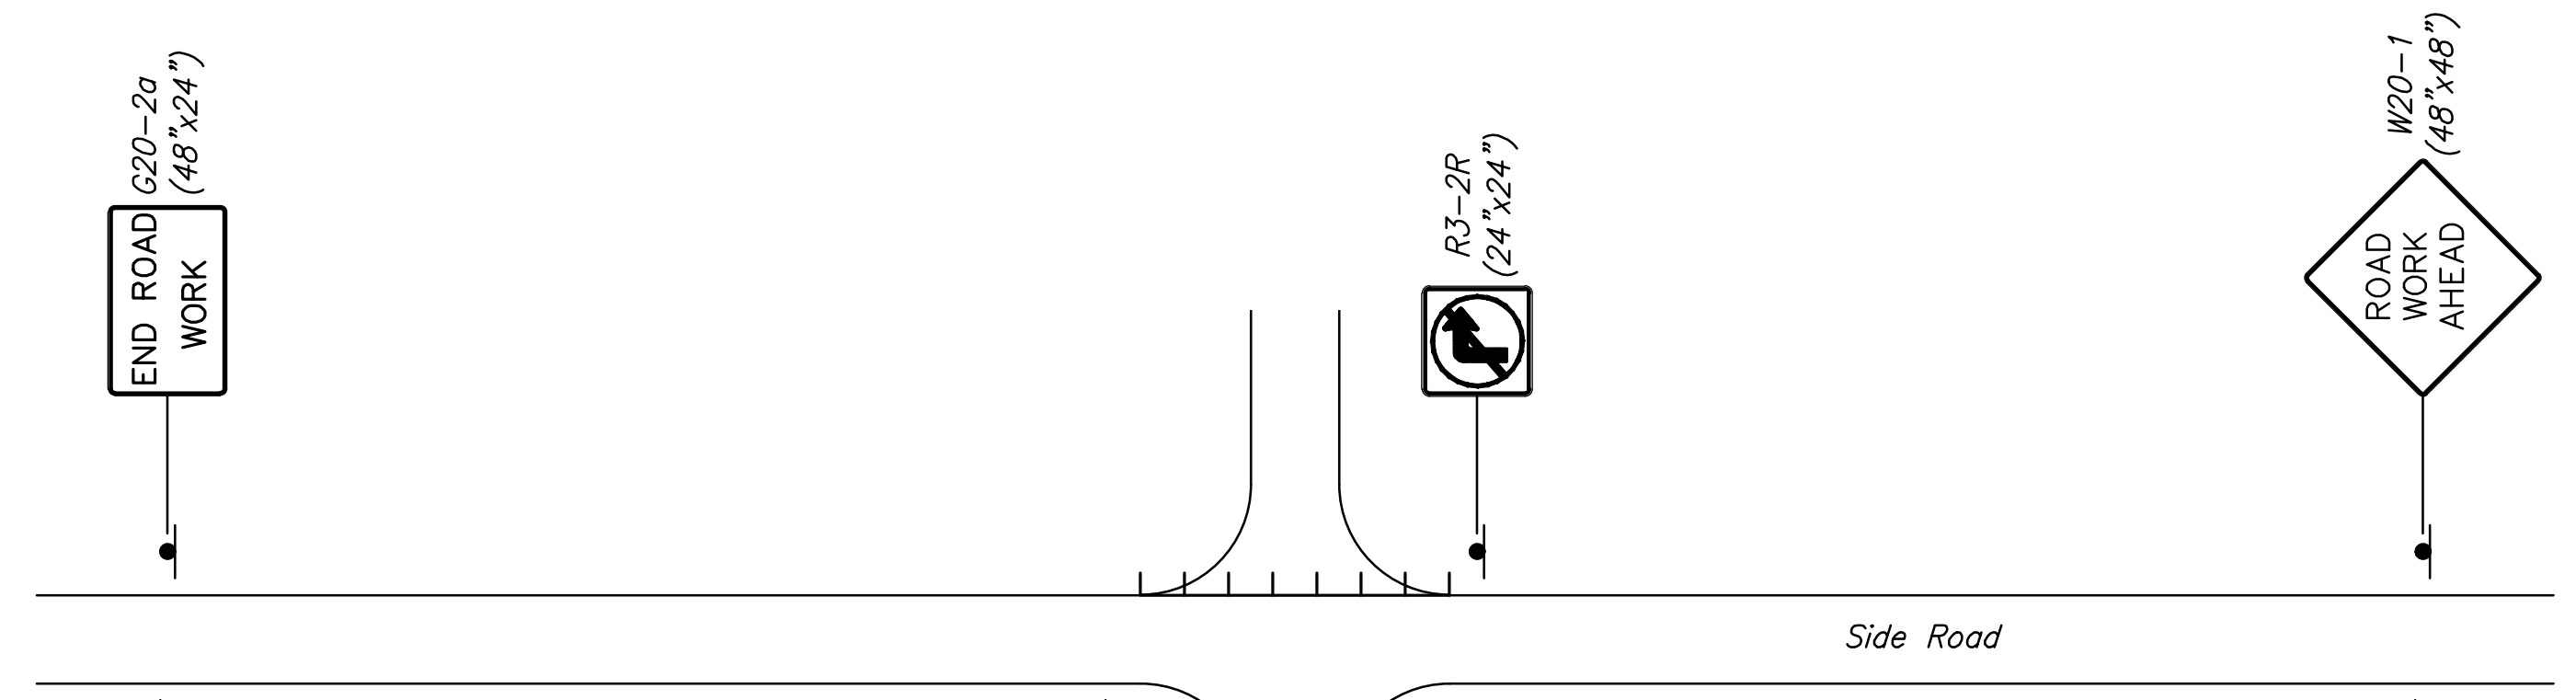
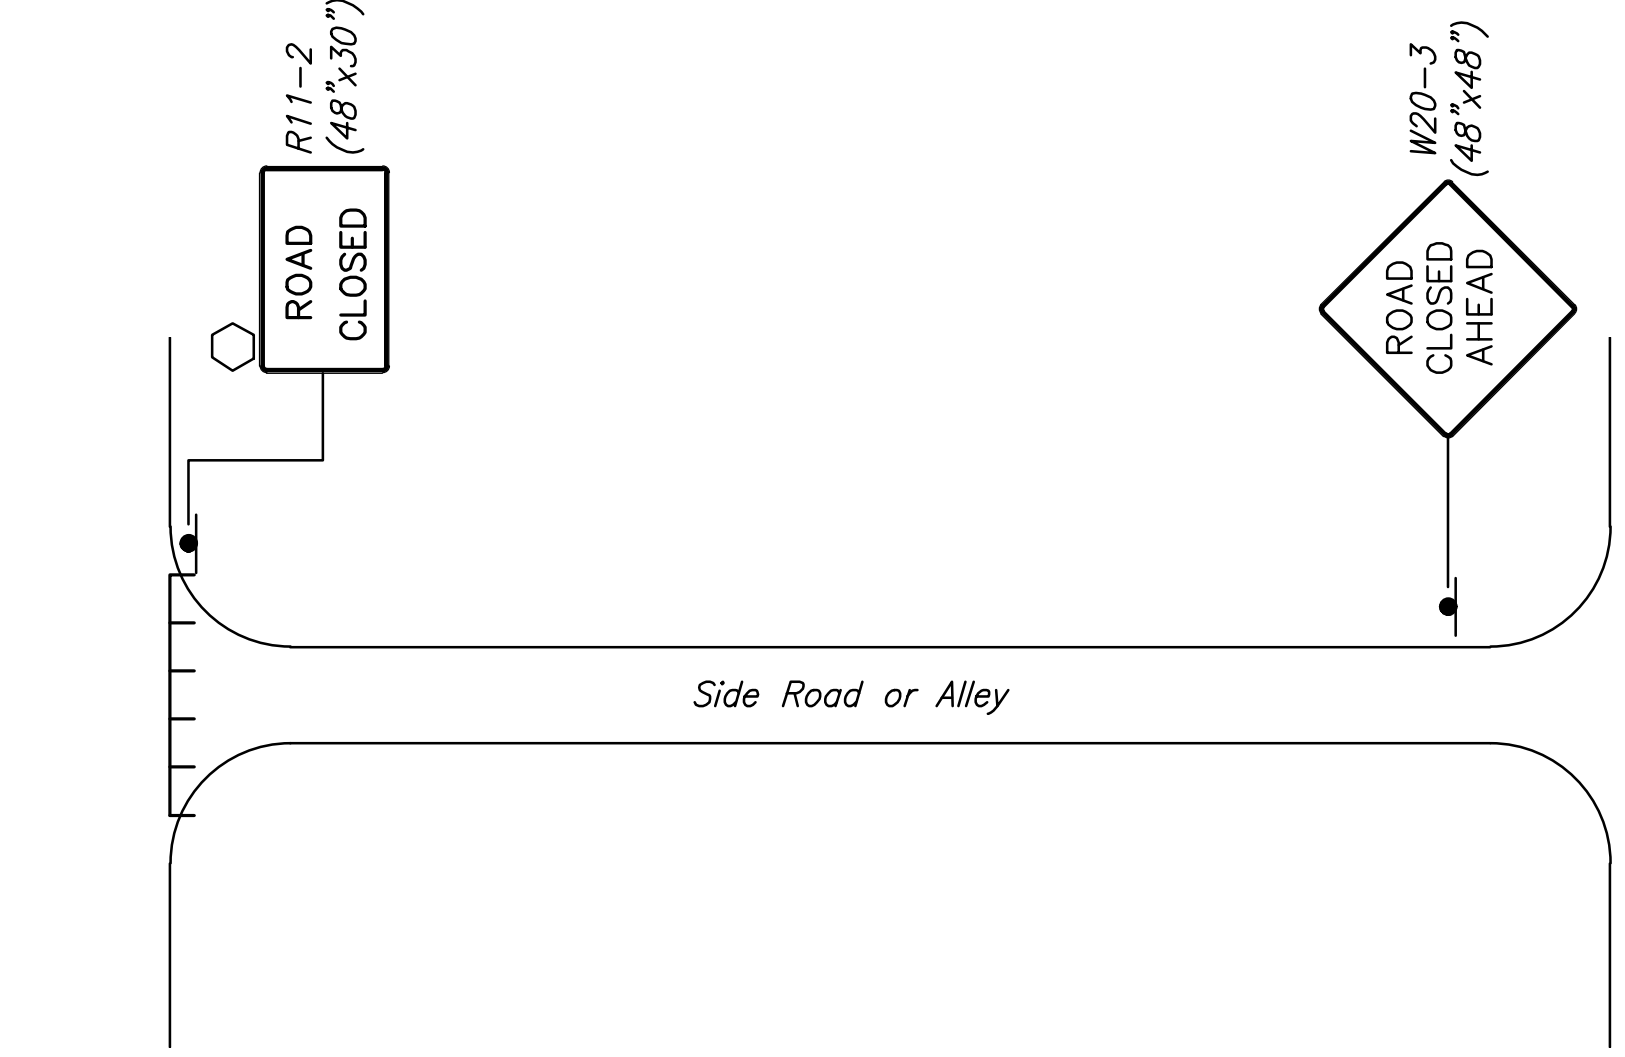
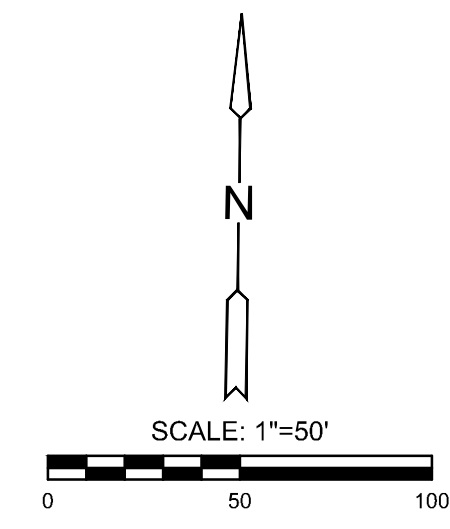


PLOTTED: Tuesday, September 03, 2019 @ 04:35PM
 J:\CIVIL\0417\DWG\TRAFFIC\0417-1.DWG

STATE	PROJECT NO.	YEAR	SHEET NO.	TOTAL SHEETS
KANSAS	87 N-0662-01	2019	151	194

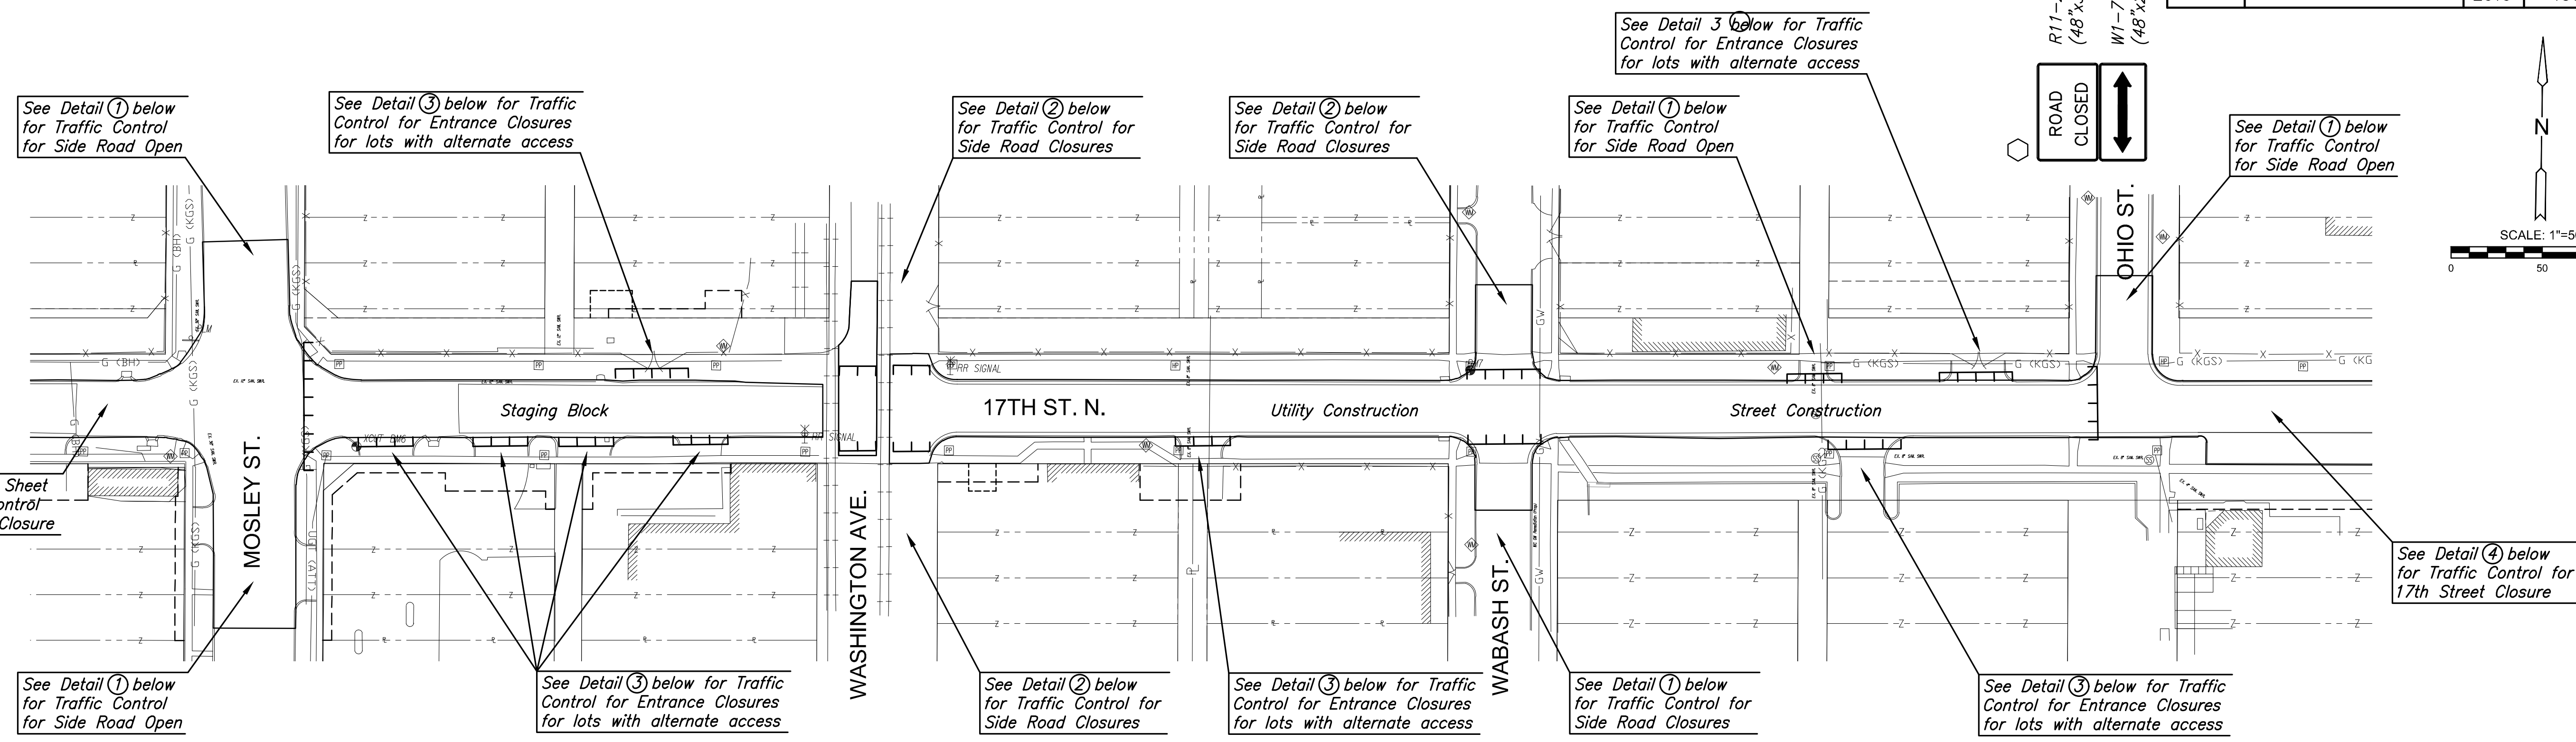

LEGEND

	Under Construction This Phase
	Traffic Flow
	Traffic Barricades
	Sign
	Mount on Traffic Barricades

STREET IMPROVEMENTS FOR
17TH ST - BROADWAY TO I-135
 FROM BROADWAY TO I-135

©2019 MKEC Engineering All Rights Reserved
 www.mkec.com
 These drawings and their contents, including, but not limited to, all concepts, designs, & ideas are the exclusive property of MKEC Engineering (MKEC), and may not be used or reproduced in any way without the express consent of MKEC.

TYPICAL 3-BLOCK CONSTRUCTION PROGRESSION PLAN

PROJECT NO.	87 N-0662-01	
DATE	8/30/2019	
SCALE	1"=50'	
DESIGNED	DRAWN	CHECKED
JRA	RAM	JRA
NO.	REVISION	DATE

SHEET NO.
151 OF 194