
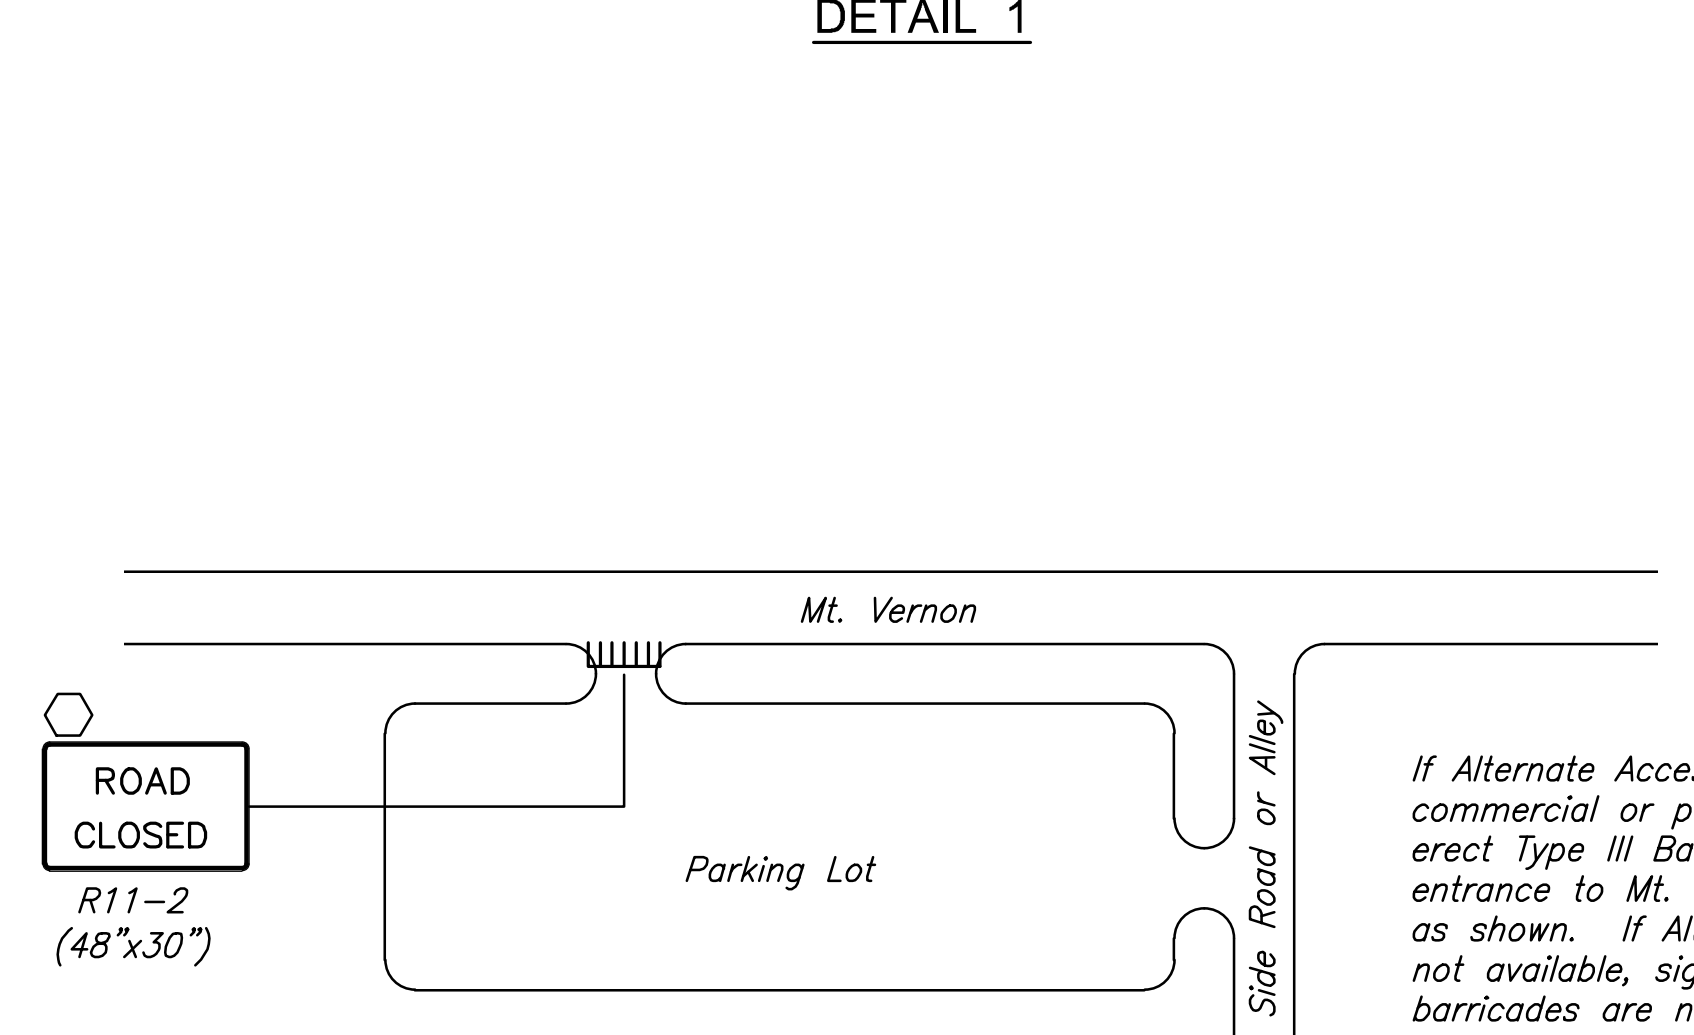
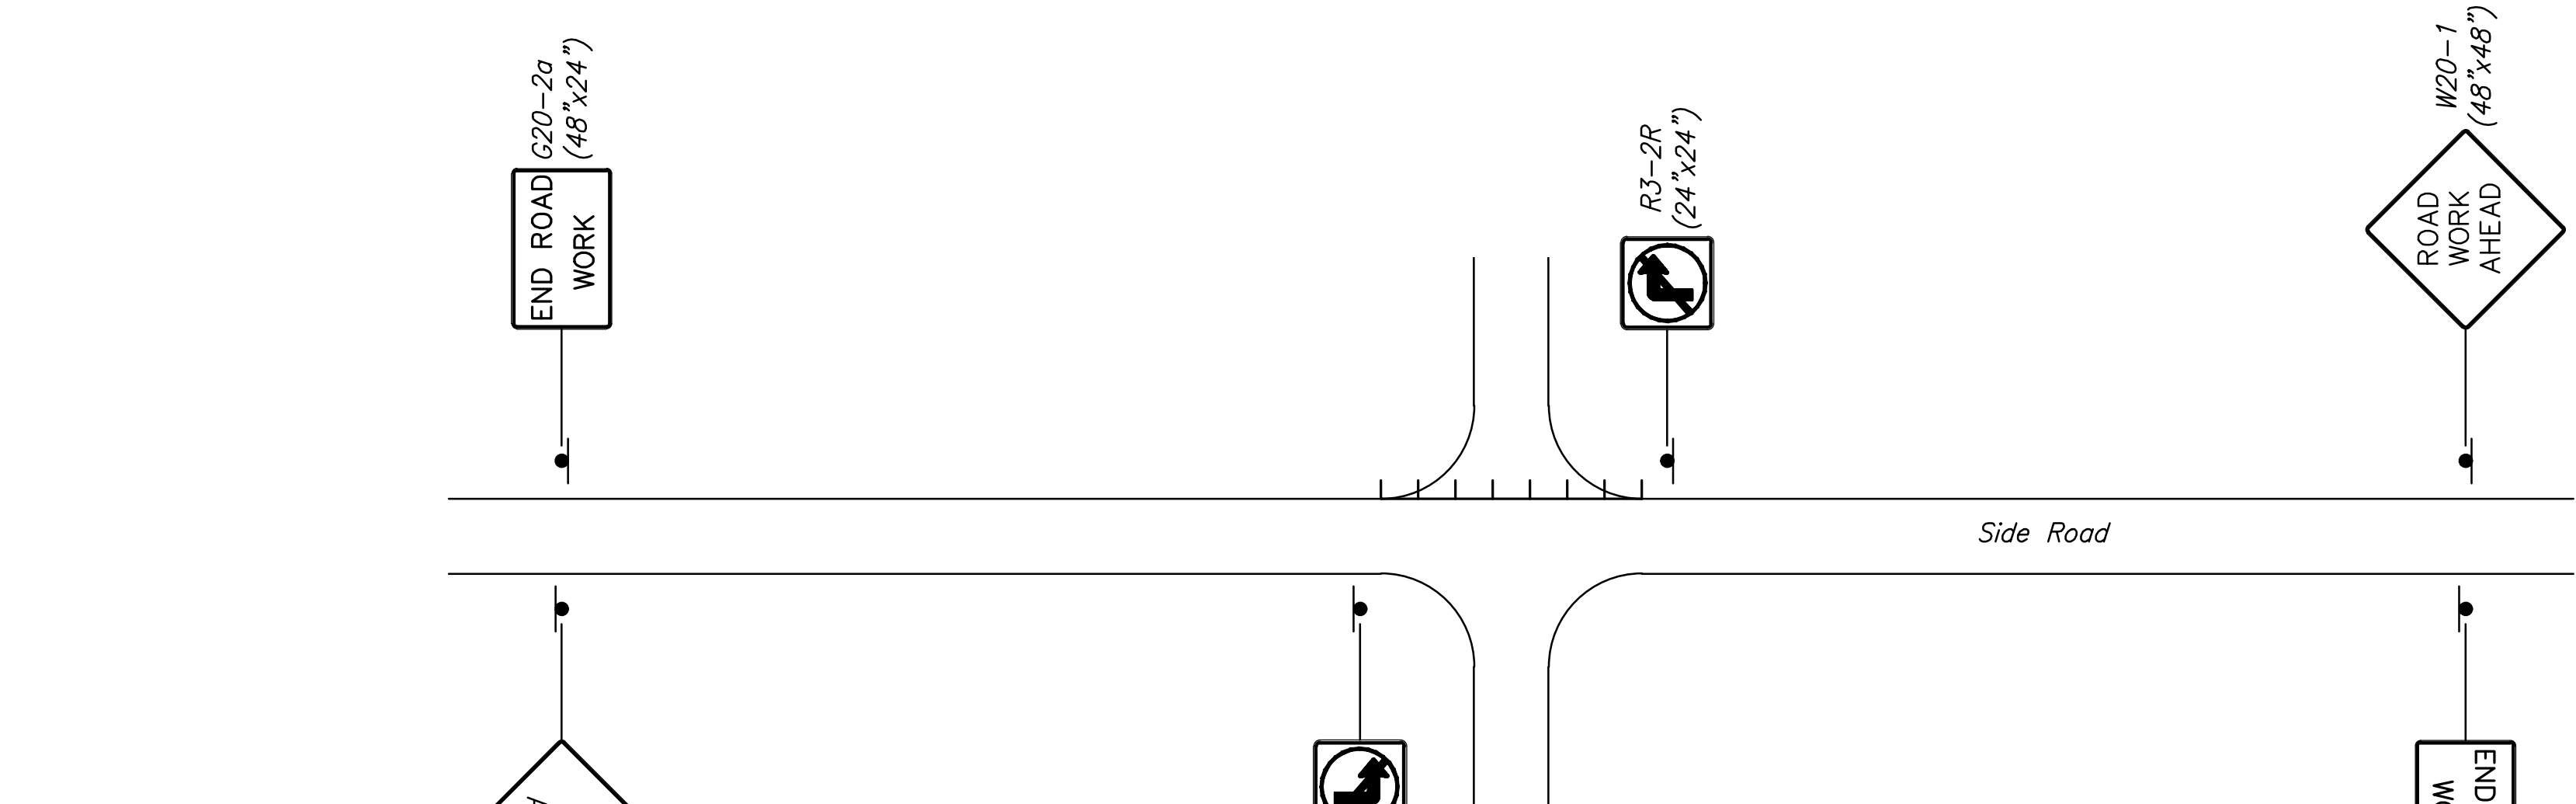
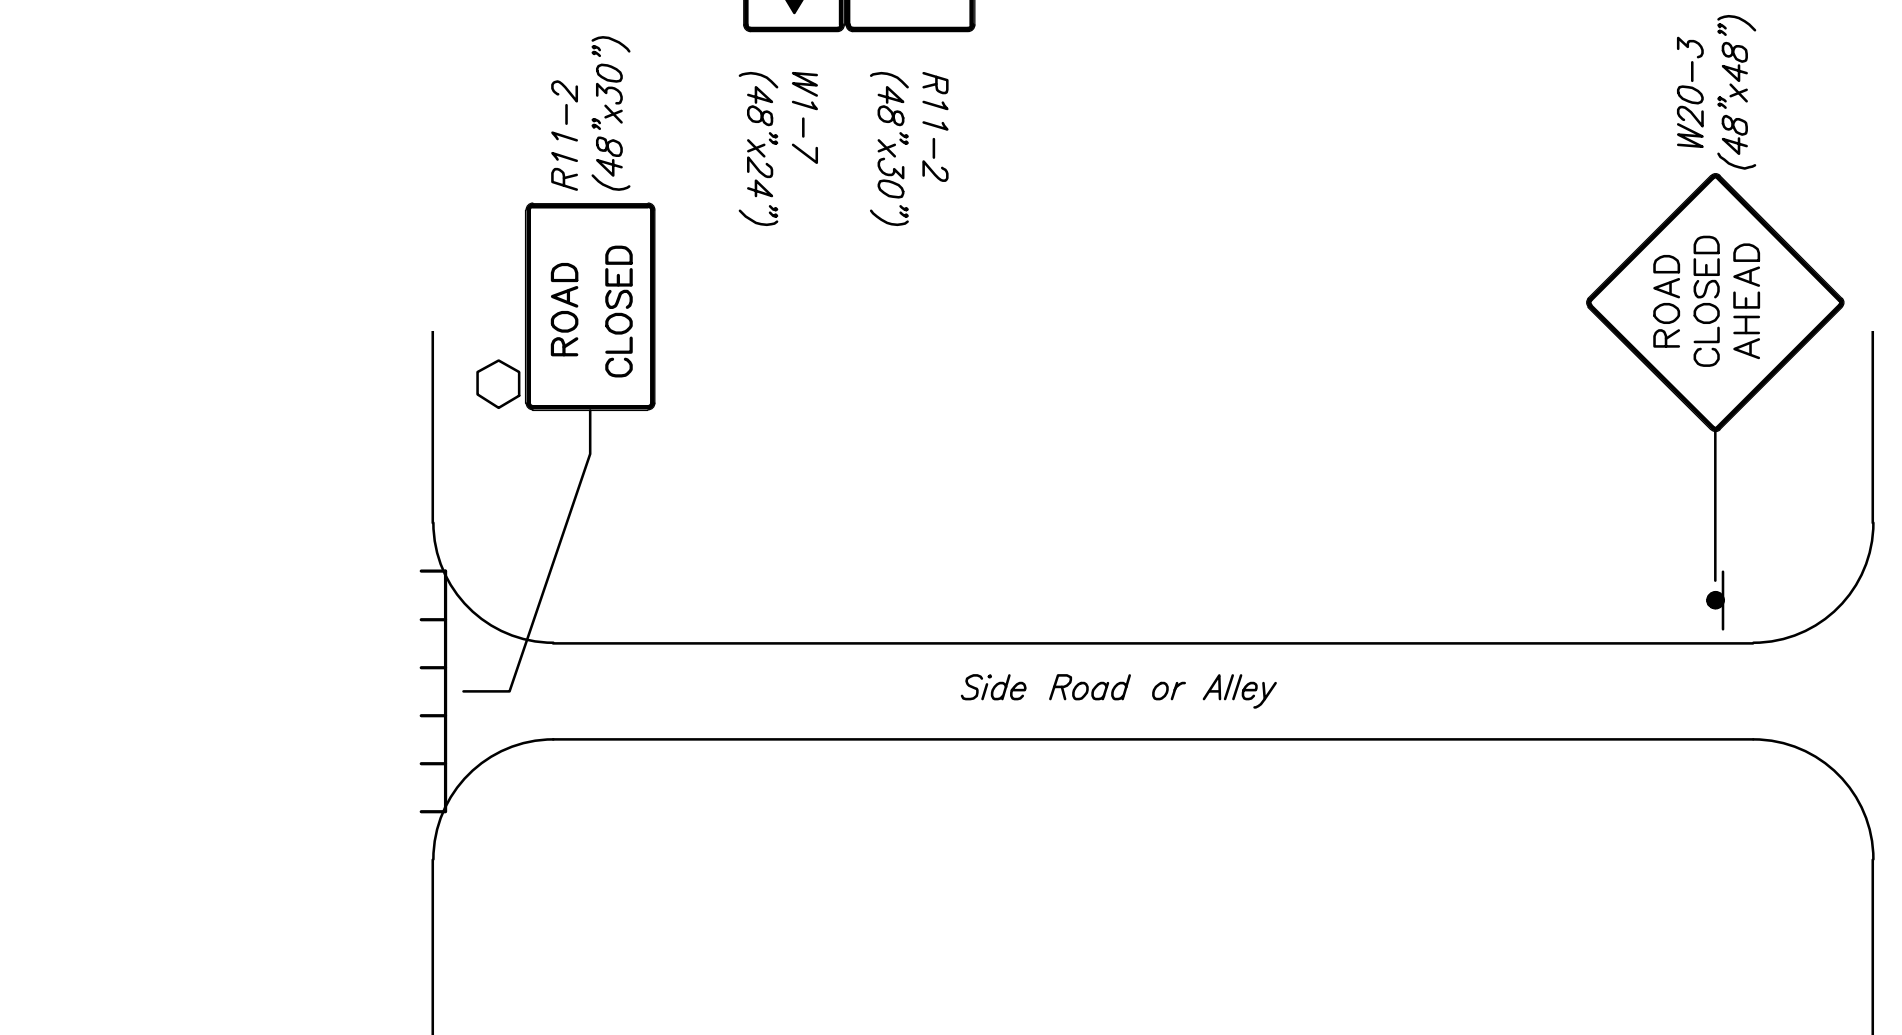
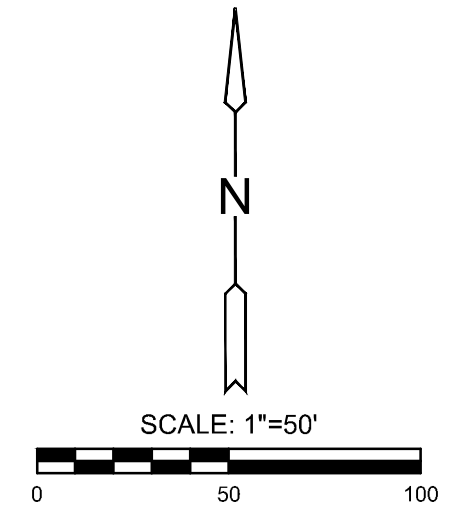



PUBLISHED: Friday, August 23, 2019 @ 04:08PM

J:\CIVIL\18138\DWG\TRAFFIC\18138-FINAL.DWG

STATE	PROJECT NO.	YEAR	SHEET NO.	TOTAL SHEETS
KANSAS	87 N-0660-01	2019	138	198

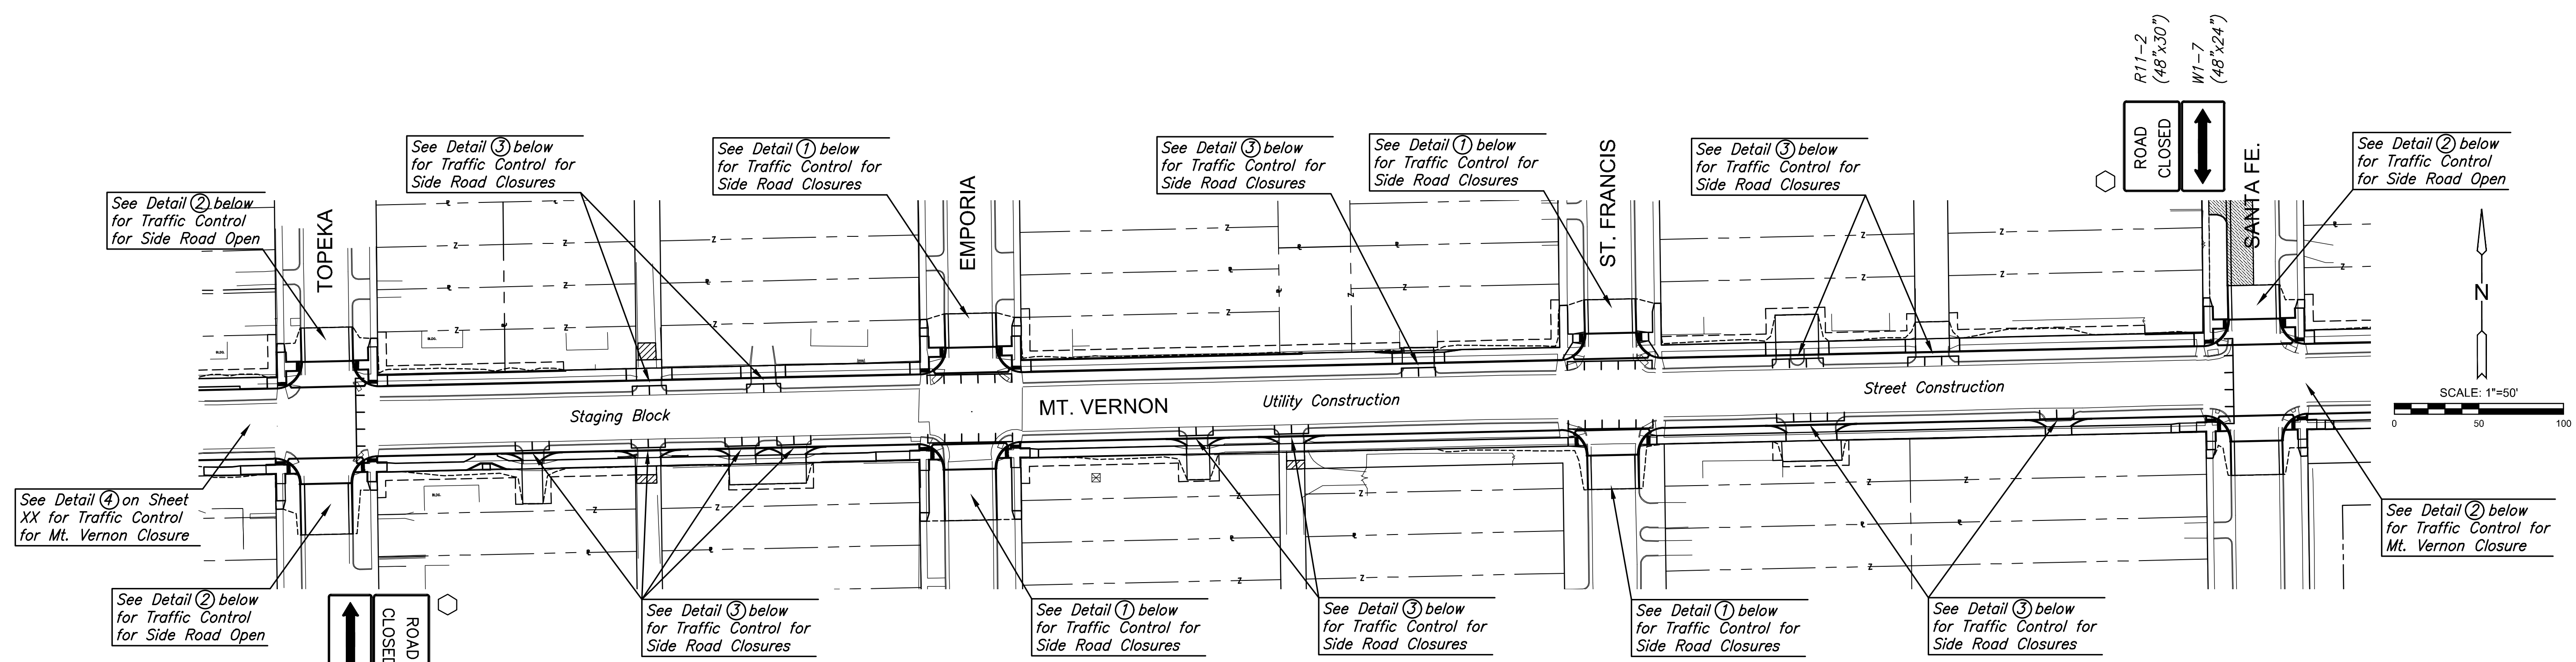

If Alternate Access is possible in commercial or public parking lots, erect Type III Barricades across entrance to Mt. Vernon and sign as shown. If Alternate Access is not available, signing and barricades are not necessary.

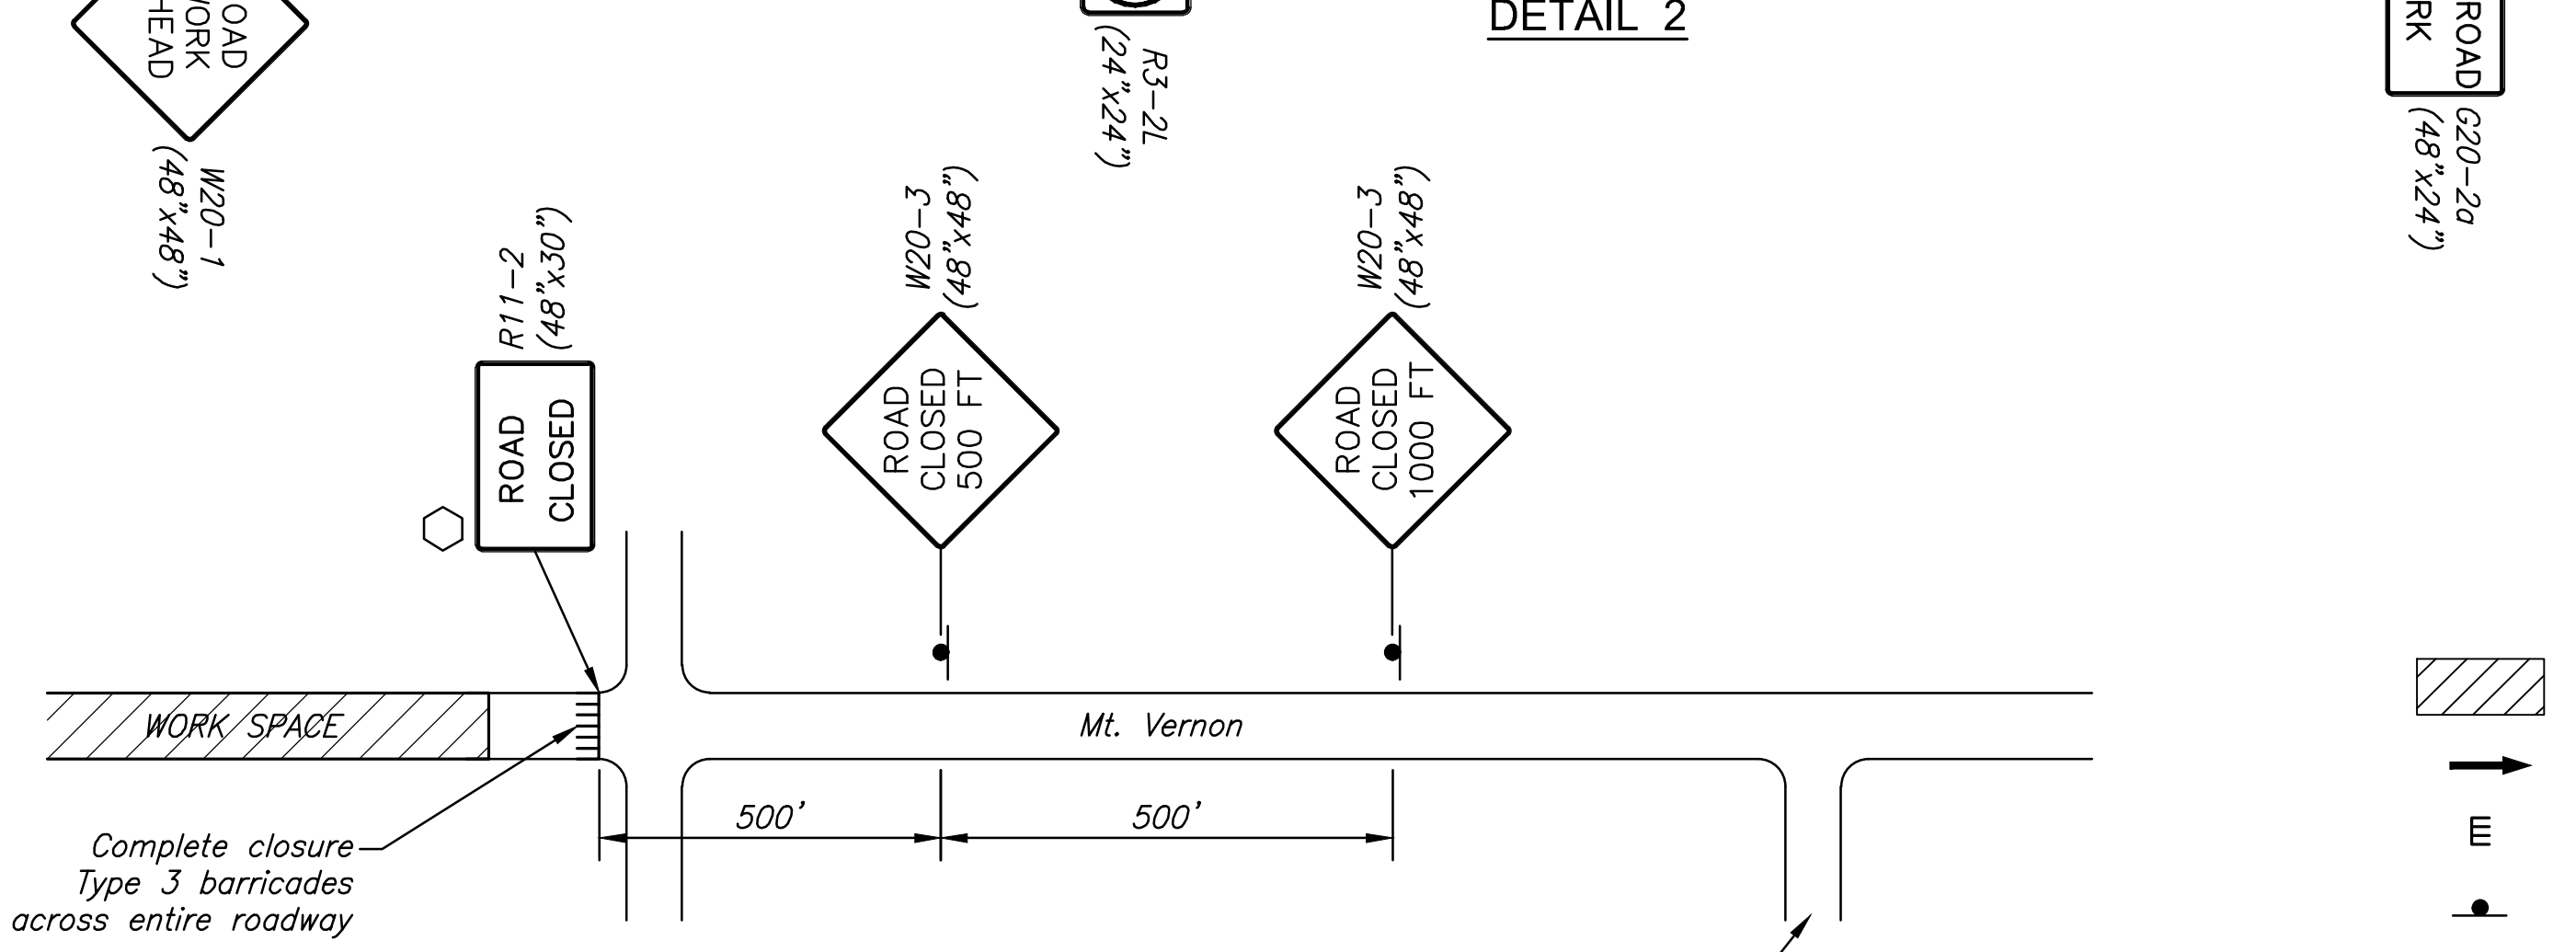

LEGEND

	Under Construction This Phase
	Traffic Flow
	Type III Barricade
	Sign
	Mount on Traffic Barricades

STREET IMPROVEMENTS FOR
MT. VERNON IMPROVEMENTS
BROADWAY TO SOUTHEAST BLVD.

©2019 MKEC Engineering All Rights Reserved
www.mkec.com
These drawings and their contents, including, but not limited to, all concepts, designs, & ideas are the exclusive property of MKEC Engineering (MKEC), and may not be used or reproduced in any way without the express consent of MKEC.

TYPICAL 3-BLOCK CONSTRUCTION PROGRESSION PLAN

PROJECT NO.	87 N-0660-01	
DATE	8/19/2019	
SCALE	1"=50'	
DESIGNED	DRAWN	CHECKED
JRA	RAM	JRA
NO.	REVISION	DATE
SHEET NO.		