
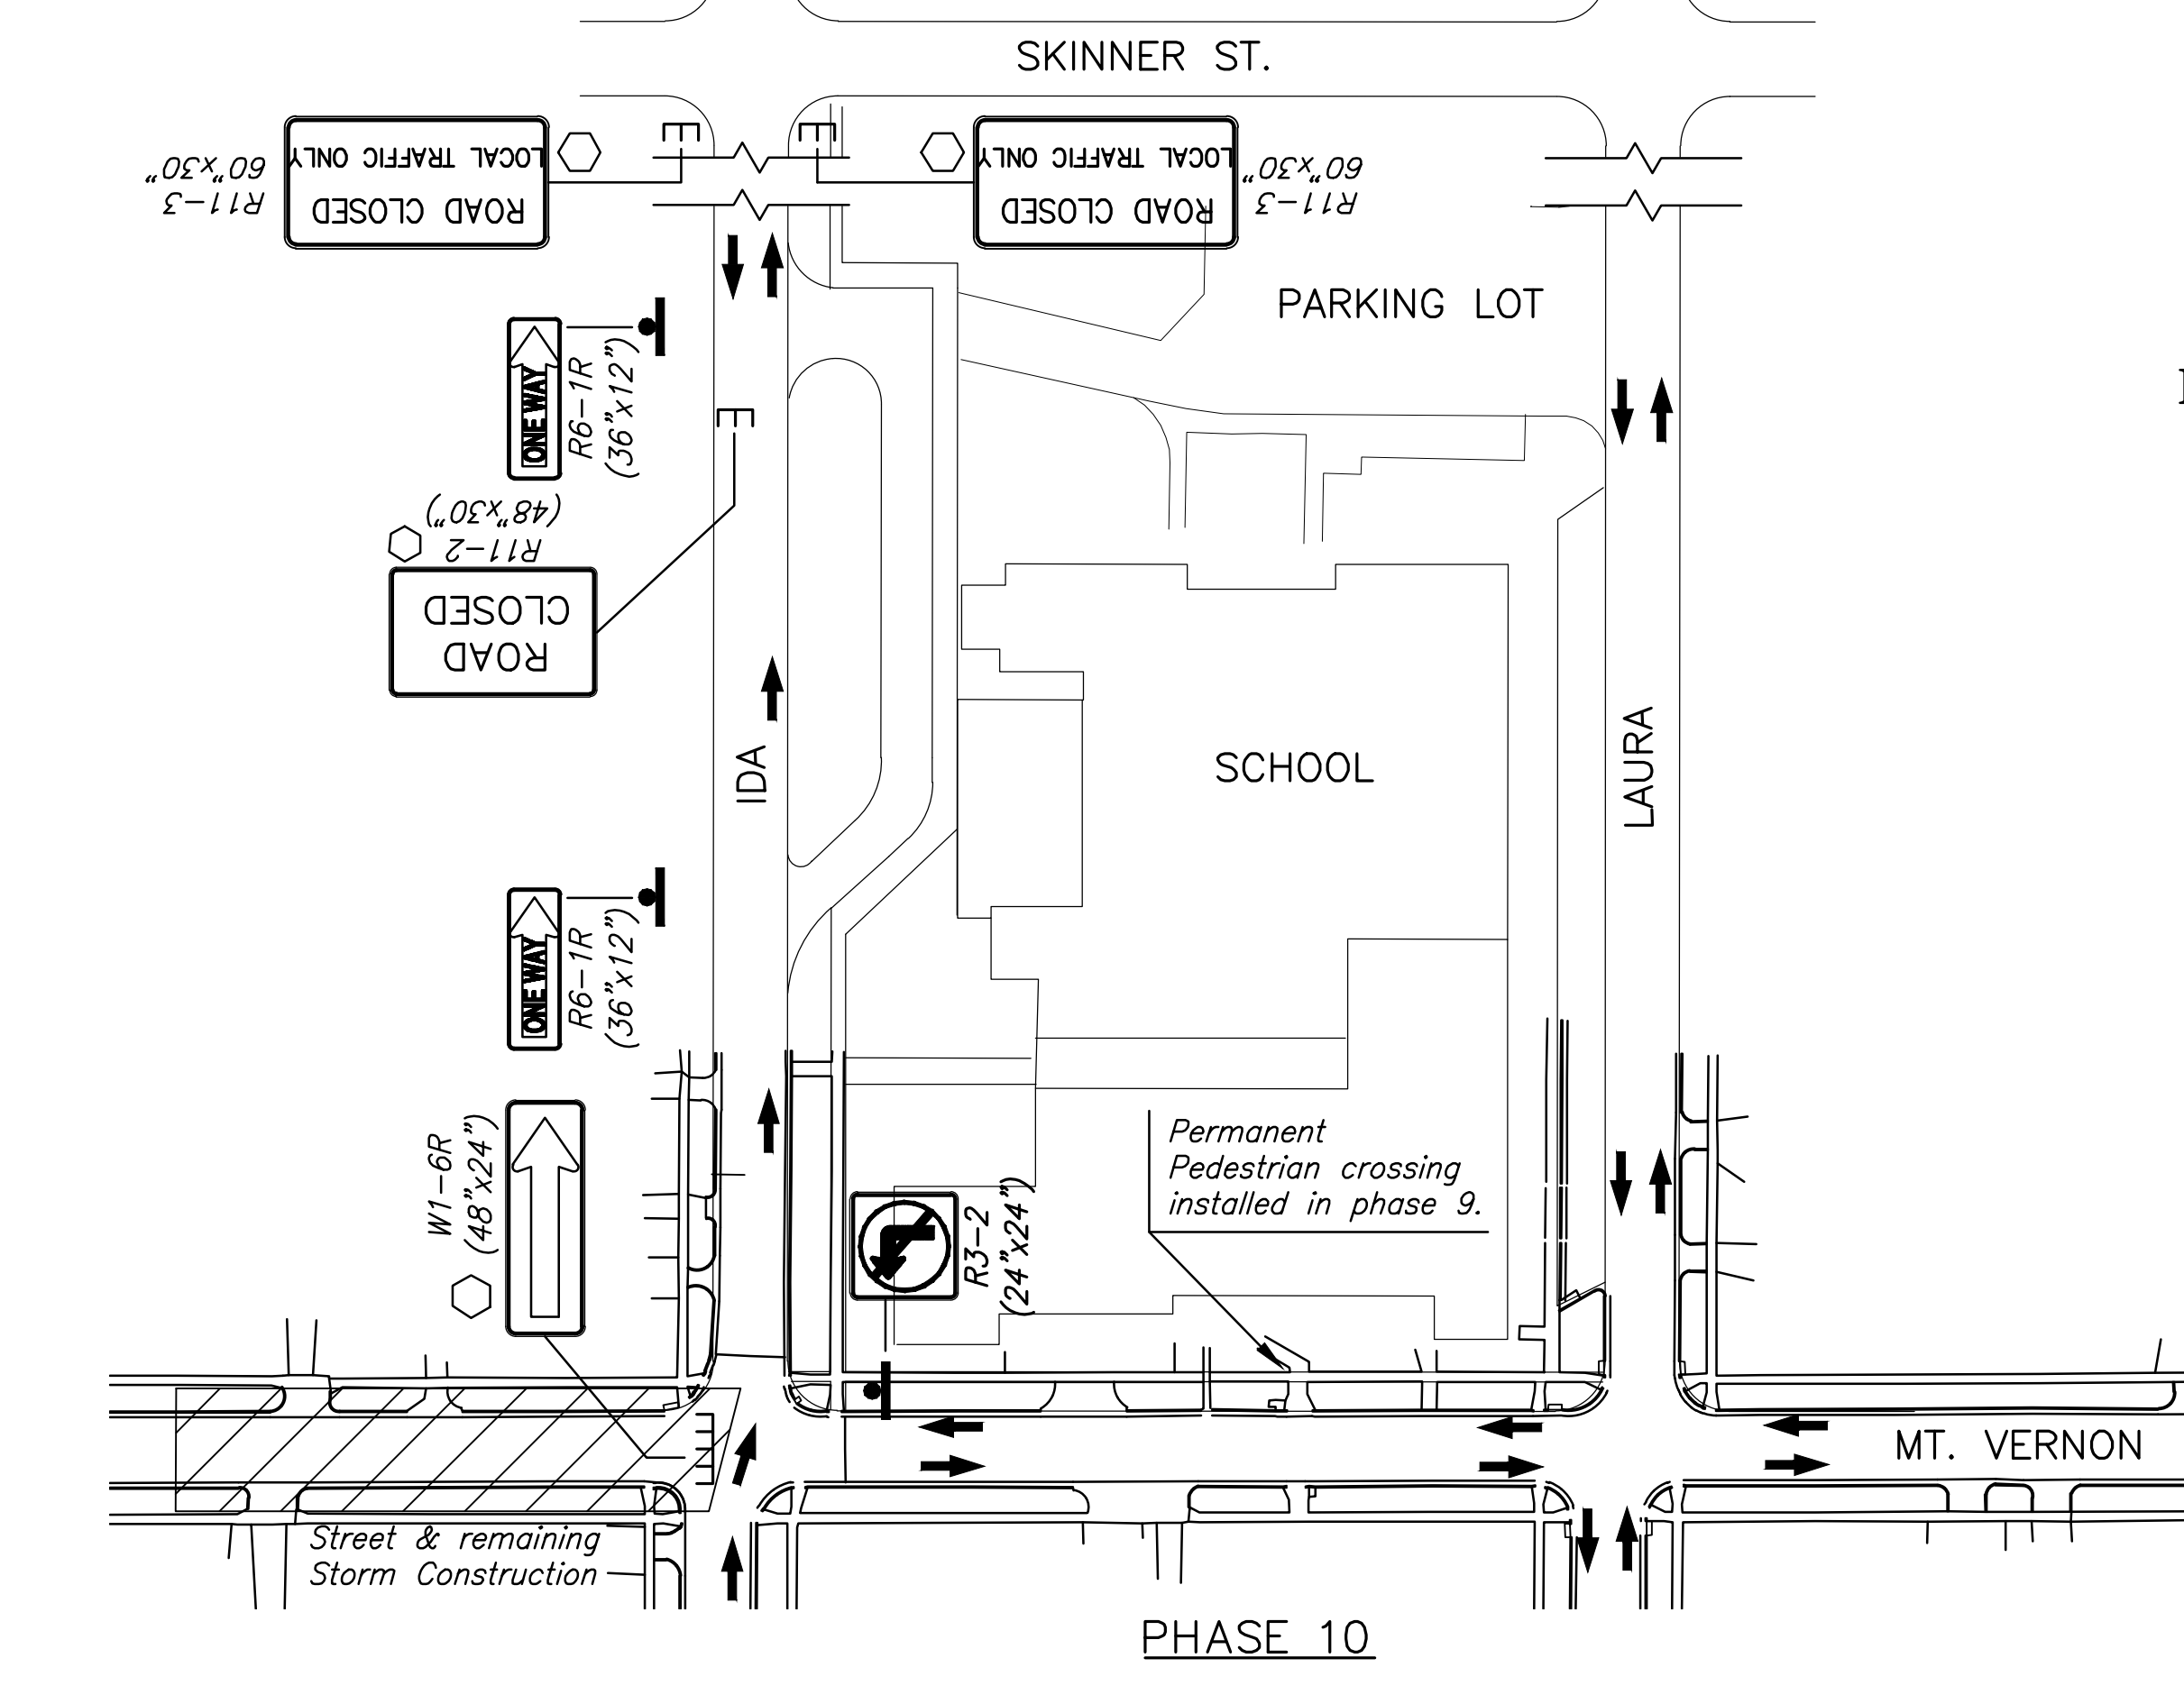
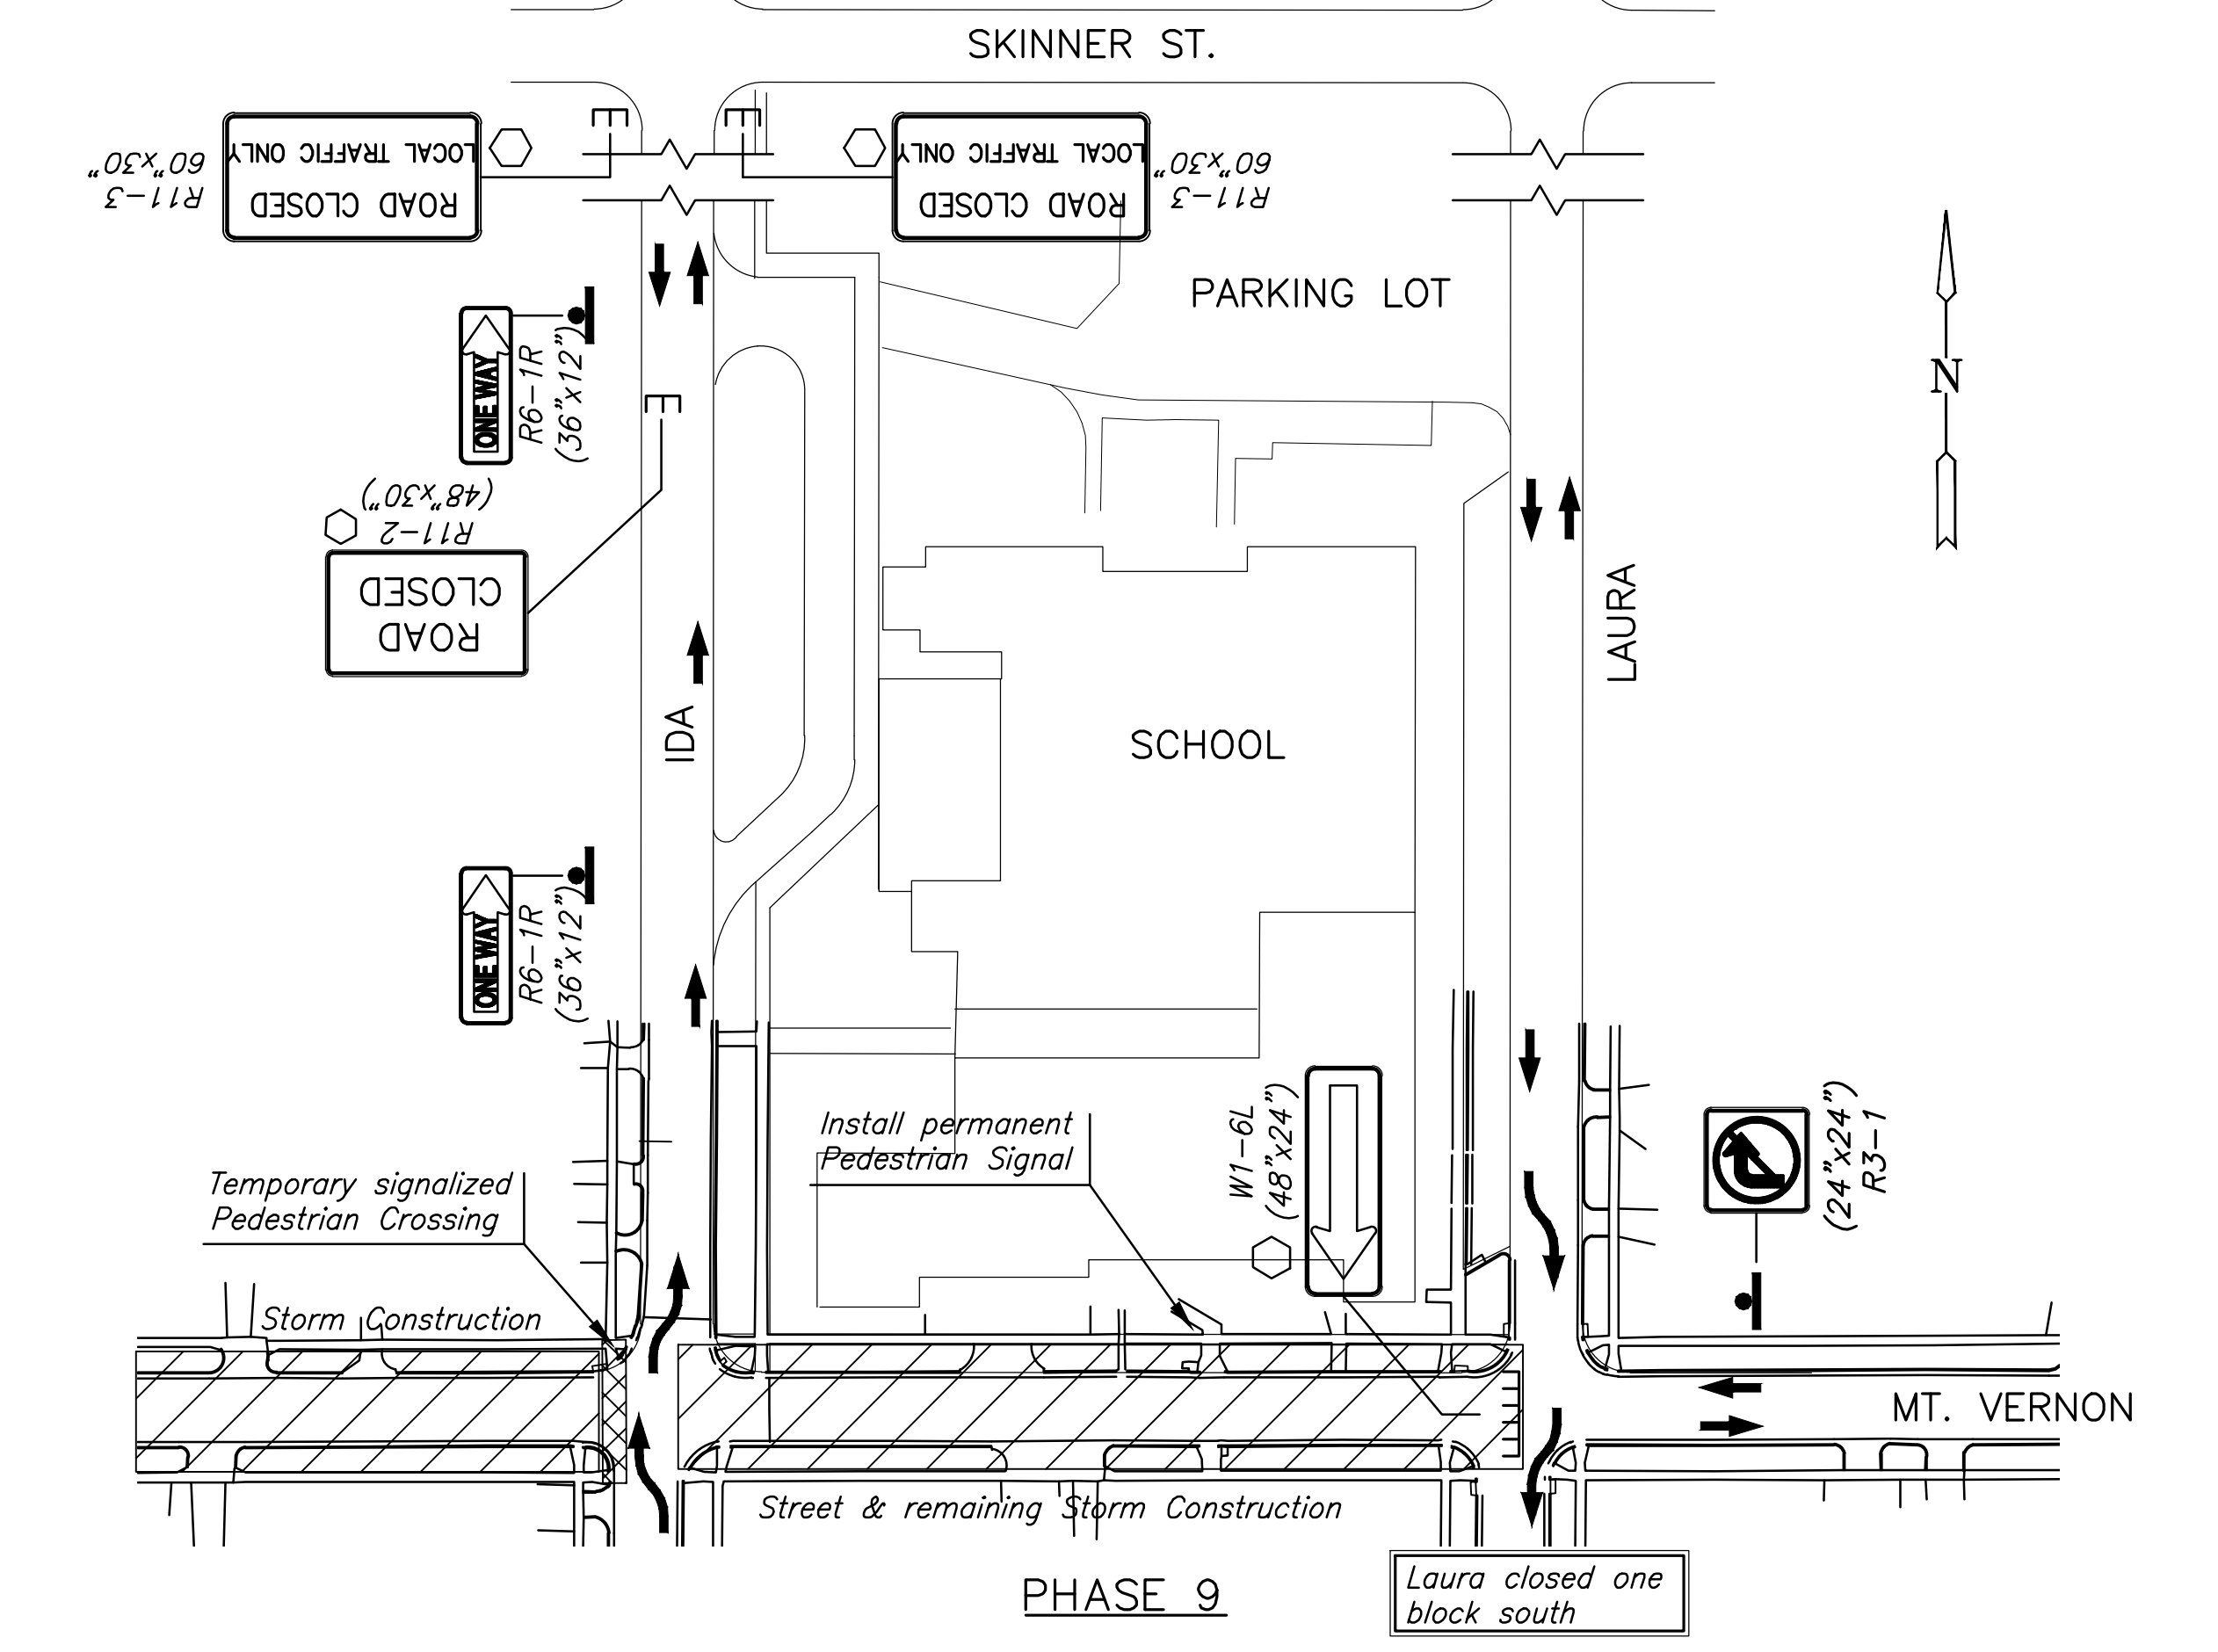
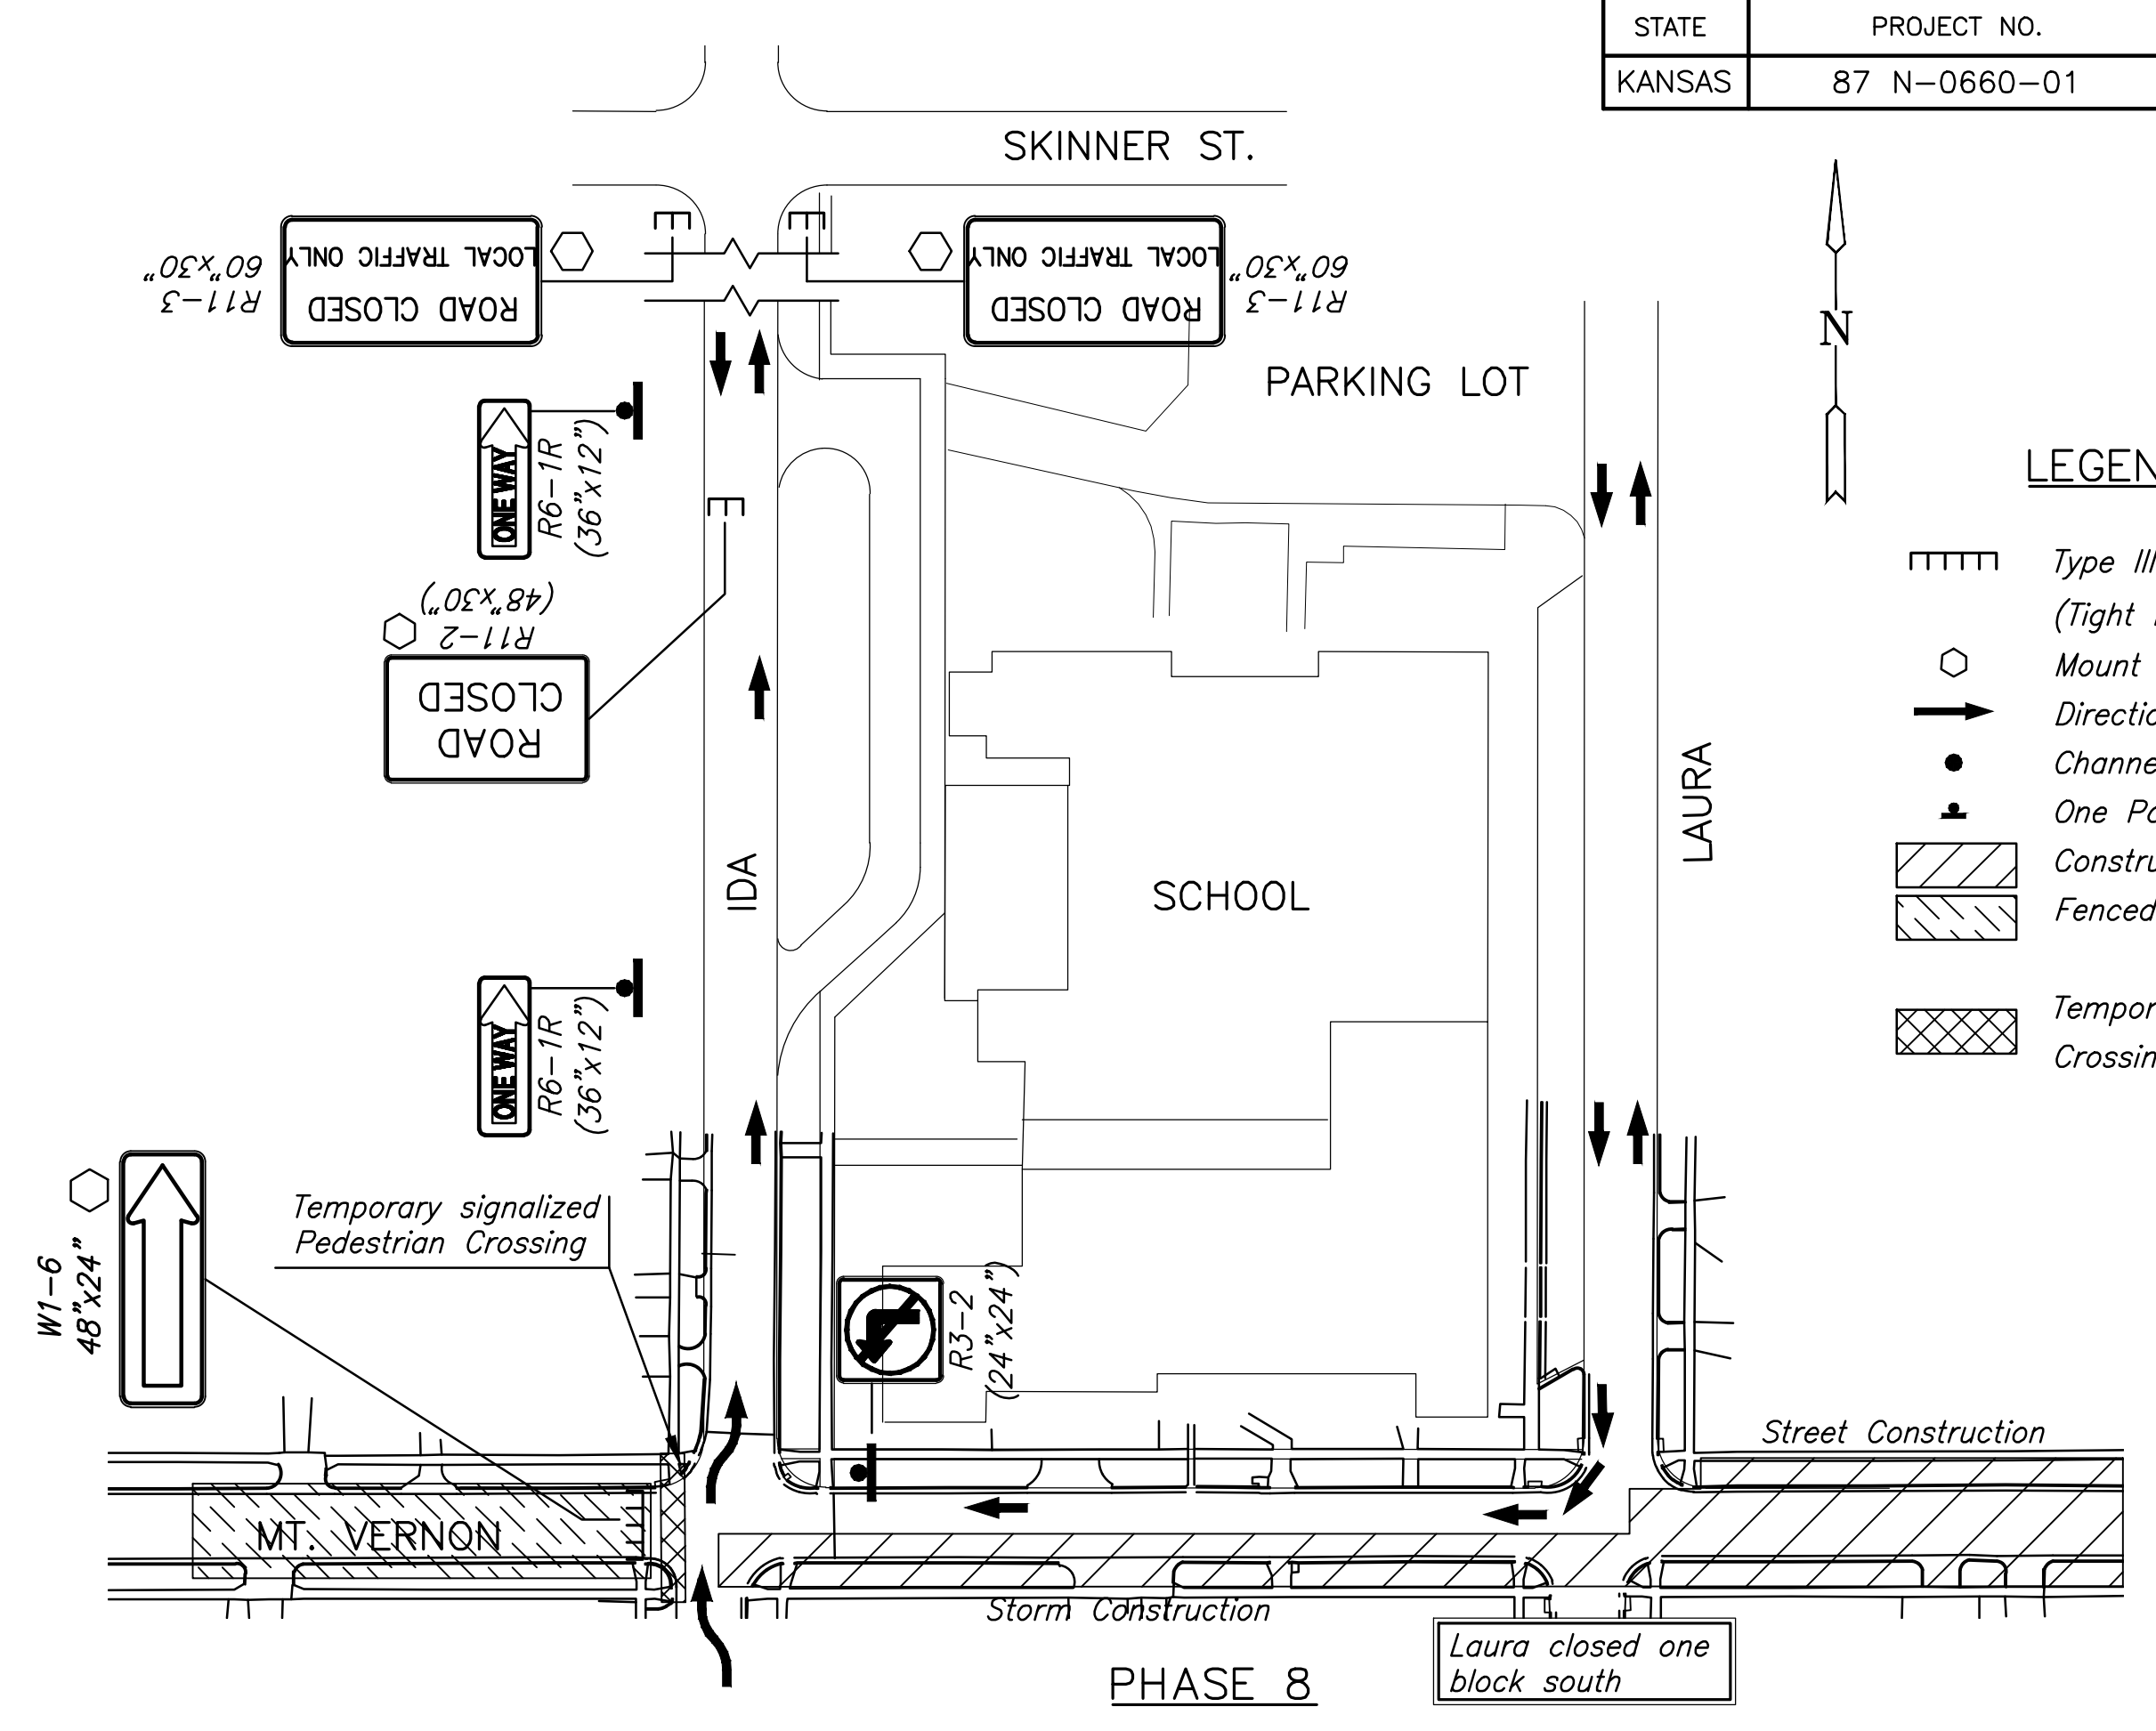


PLOT/TEC Friday, August 23, 2019 @ 04:18PM

J:\CIVIL\0819\06\06\TC\0819\06\06.DWG

STATE	PROJECT NO.	YEAR	SHEET NO.	TOTAL SHEETS
KANSAS	87 N-0660-01	2019	150	198

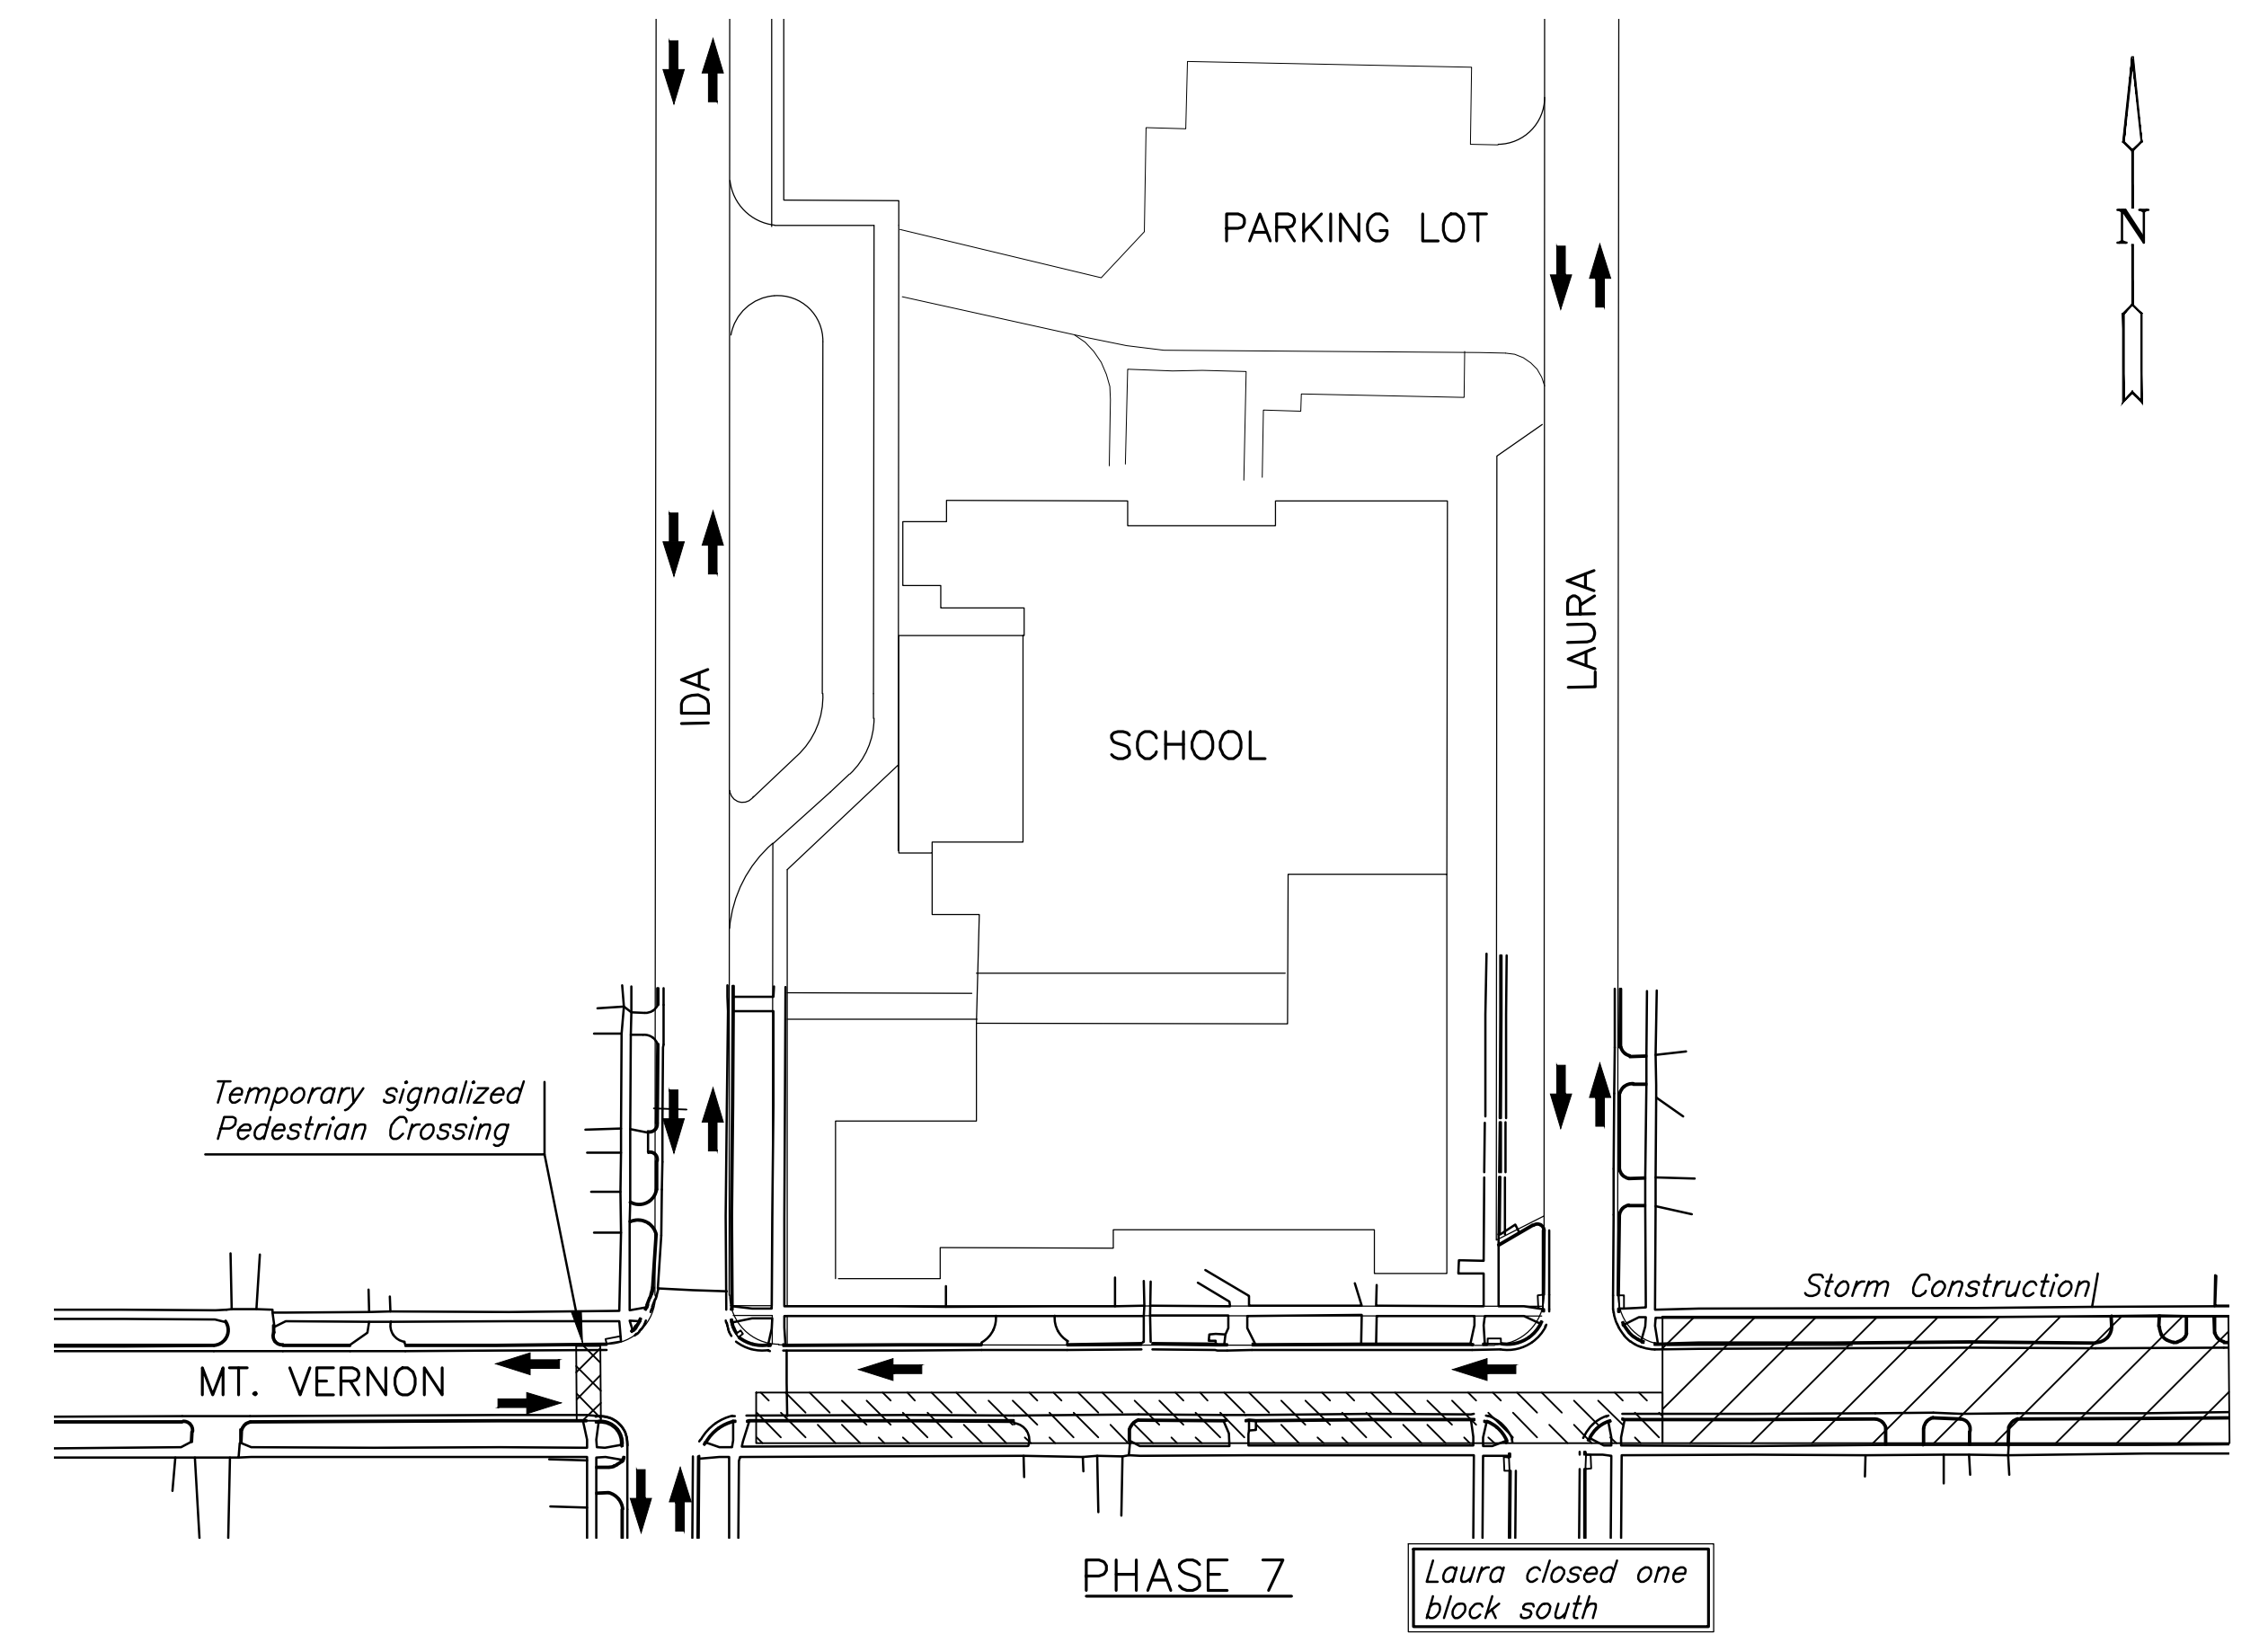

LEGEND

- Type III Barricade (Tight Road Closure)
- Mount on Type III Barricade
- Direction of Traffic
- Channelizing Device
- One Post Sign
- Construction Area
- Fenced Staging Area
- Temporary signaled Pedestrian Crossing

STREET IMPROVEMENTS FOR
MT. VERNON IMPROVEMENTS
BROADWAY TO SOUTHEAST BLVD.

©2019 MKEC Engineering All Rights Reserved
www.mkec.com
These drawings and their contents, including, but not limited to, all concepts, designs, & ideas are the exclusive property of MKEC Engineering (MKEC), and may not be used or reproduced in any way without the express consent of MKEC.

TRAFFIC CONTROL PLAN - (PH. 7-10)

PROJECT NO.	87 N-0660-01	
DATE	8/19/2019	
SCALE	1"=70'	
DESIGNED	DRAWN	CHECKED
JRA	RAM	JRA

NO.	REVISION	DATE

SHEET NO.
150 OF 198