



PLOTED: Friday, August 23, 2019 @ 03:15PM

J:\CIVIL\1813\BROADWAY\GRAVING\1813-GR2.DWG


STREET IMPROVEMENTS FOR  
**MT. VERNON IMPROVEMENTS**  
BROADWAY TO SOUTHEAST BLVD.

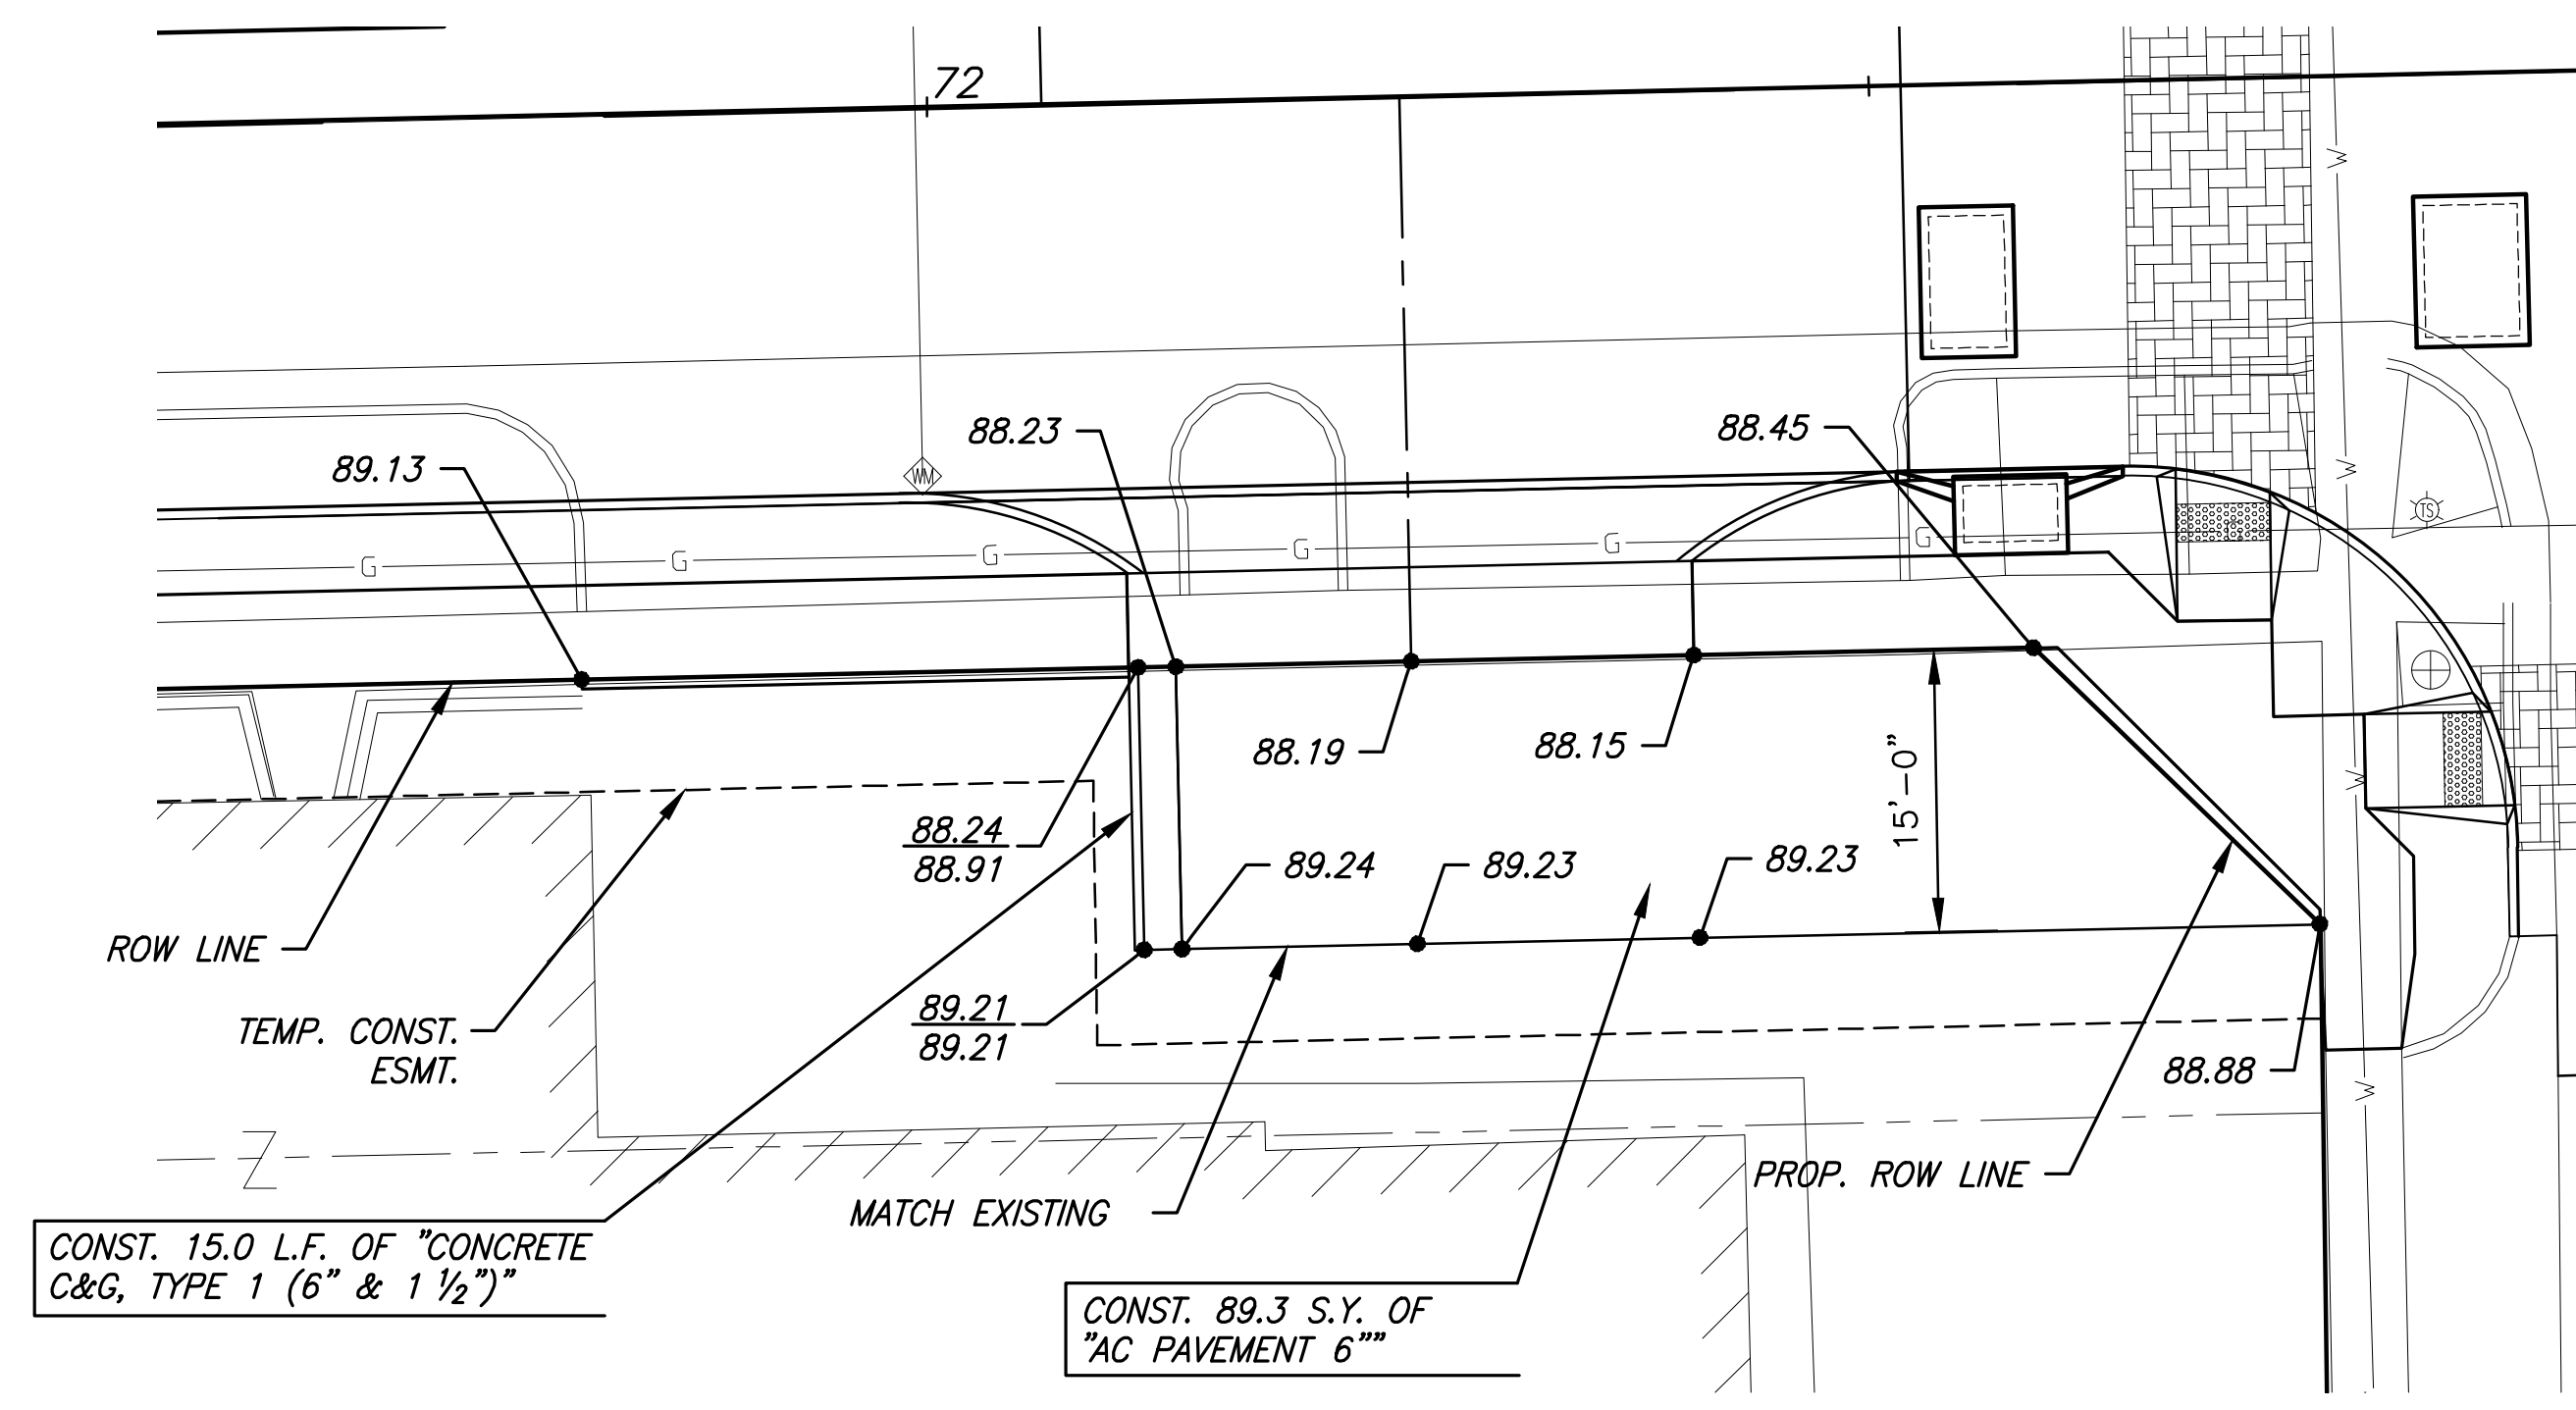

**DRIVEWAY AND PARKING LOT PLAN**  
(STA. 71+80± TO STA. 72+75±)

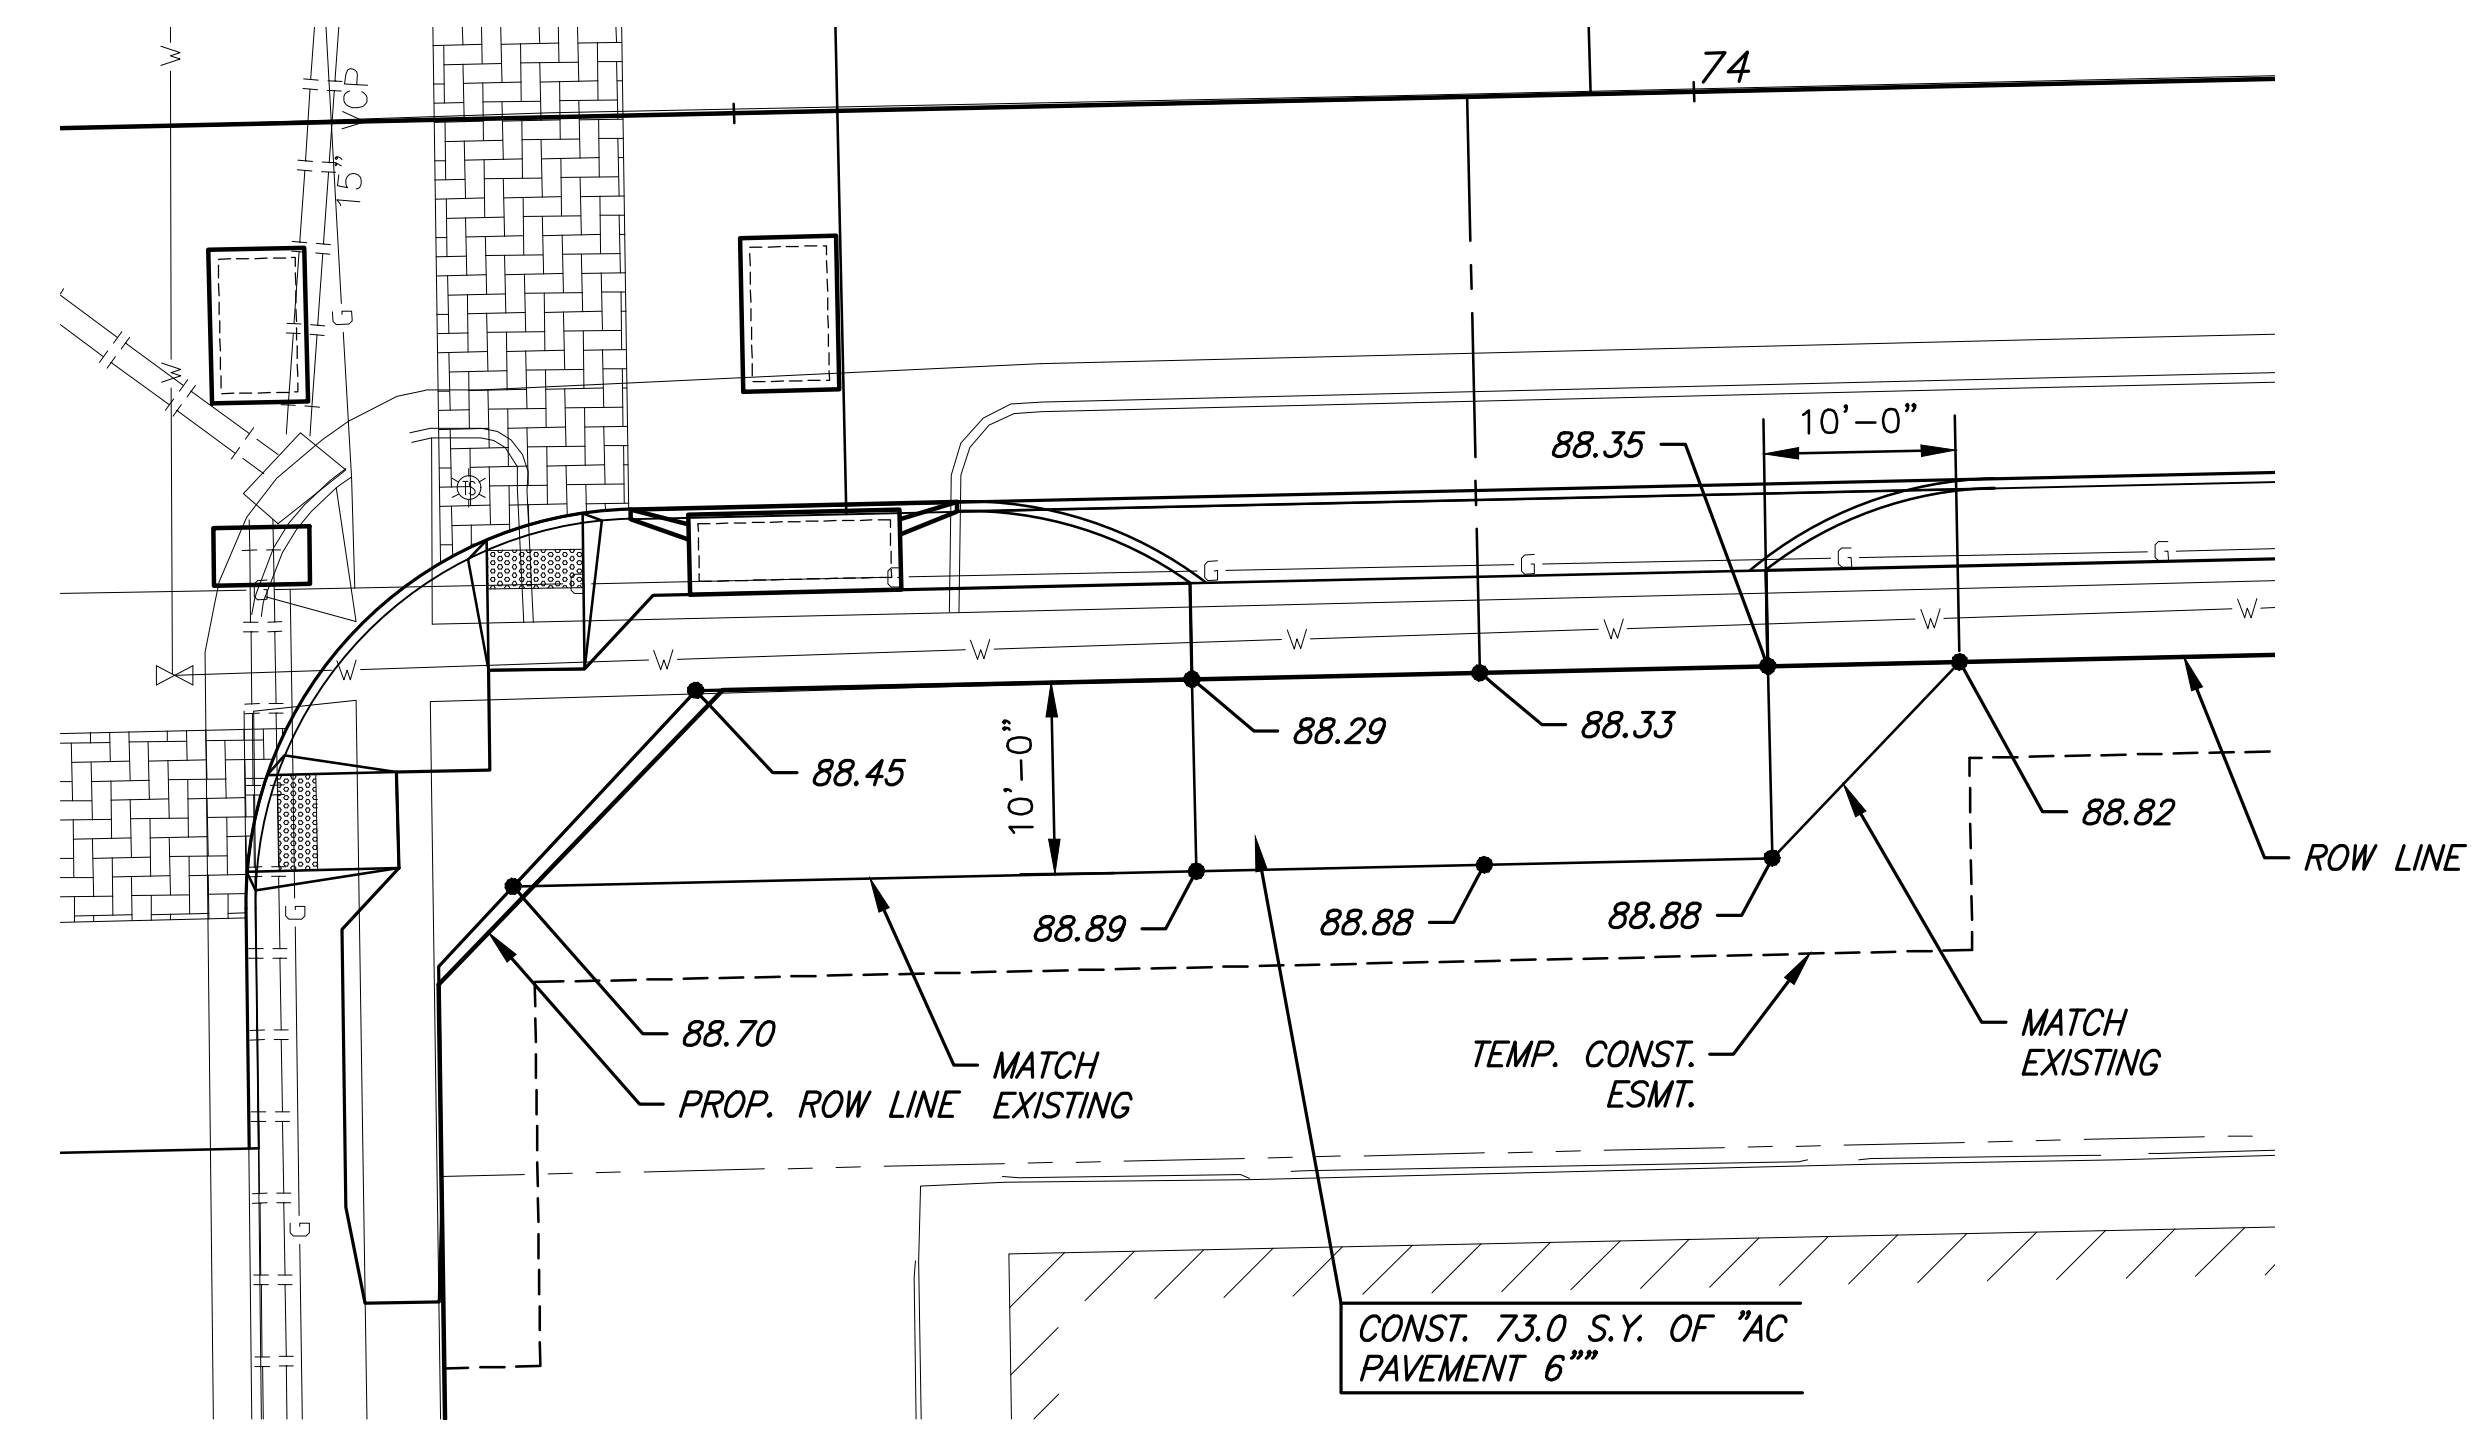


**DRIVEWAY AND PARKING LOT PLAN**  
(STA. 73+50± TO STA. 74+10±)

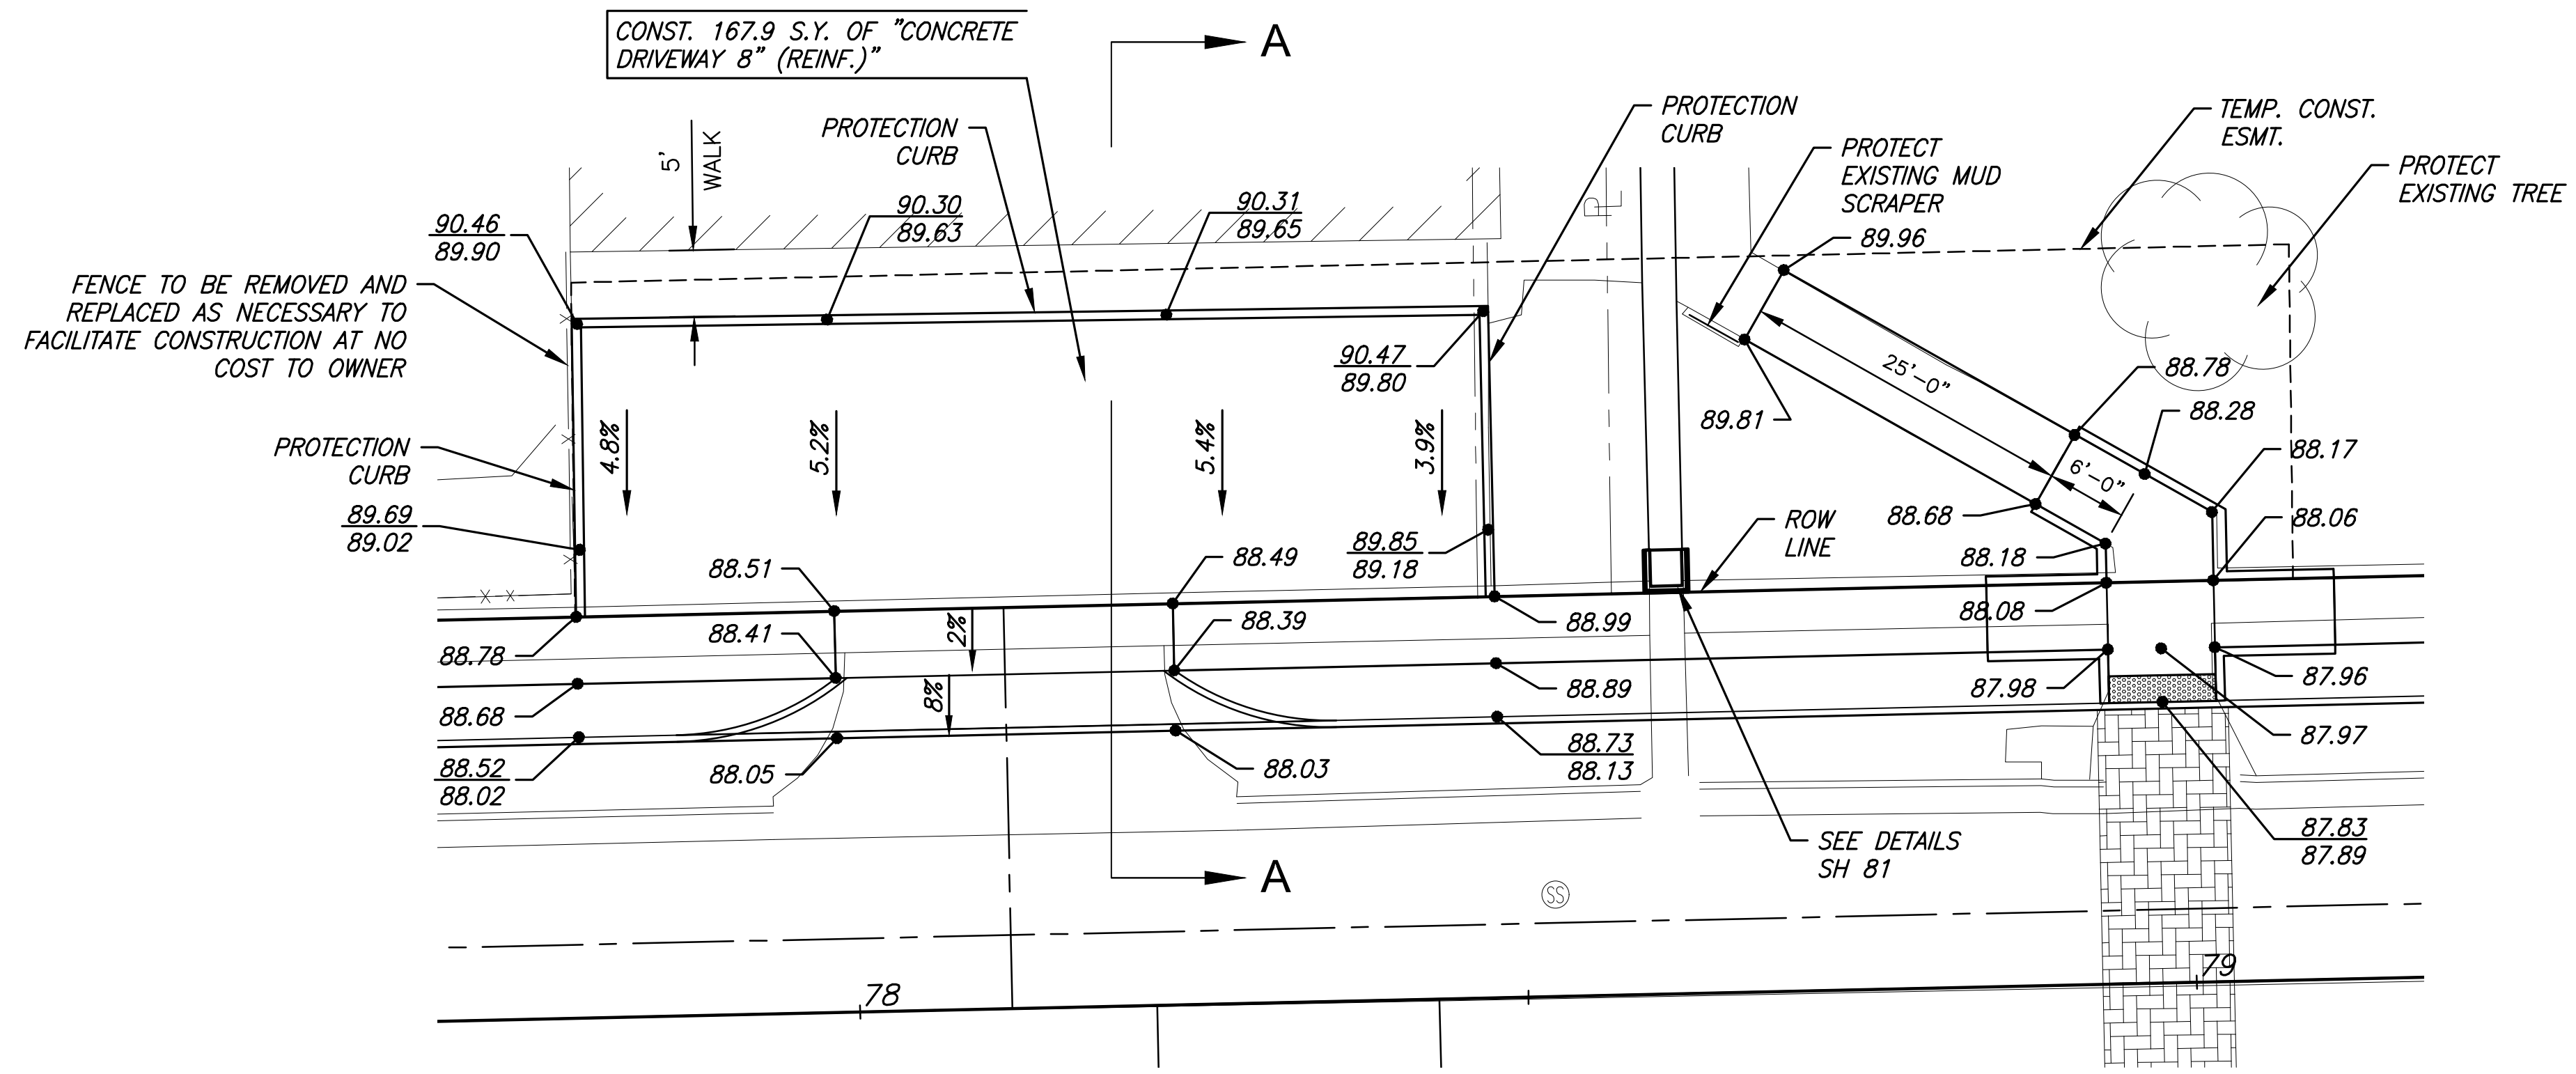

**DRIVEWAY PLAN**  
(STA. 78+11.39)

NOTE: WORK ON SCHOOL PROPERTY TO BE COORDINATED WITH USD 259 PRIOR TO BEGINNING WORK.

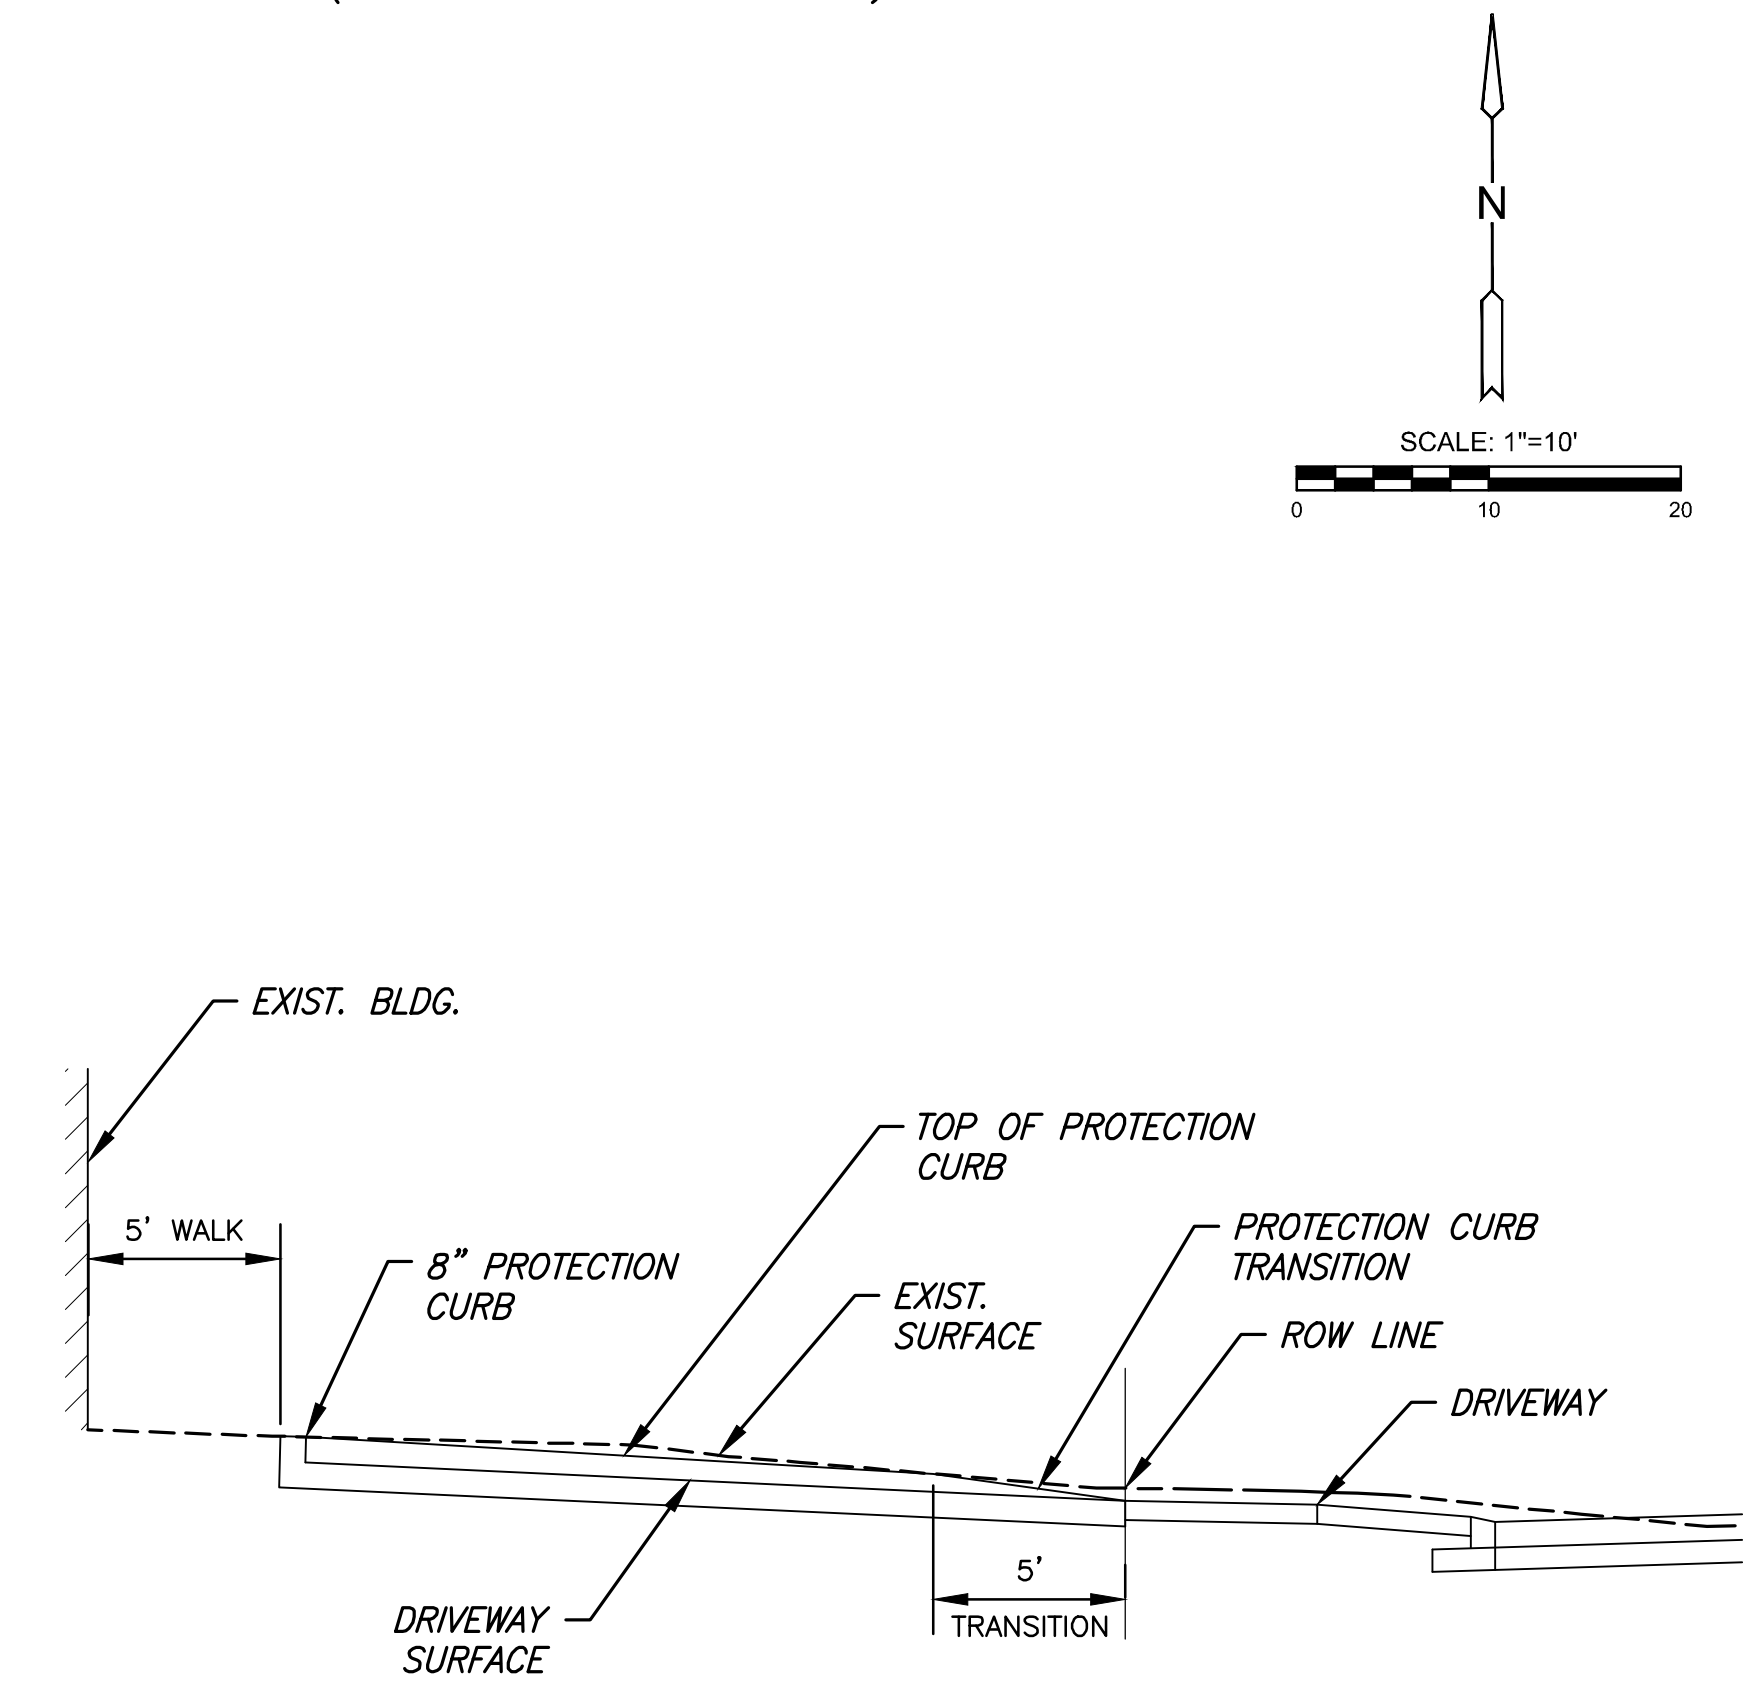

**SECTION A-A**  
(STA. 78+11.39)

©2019 MKEC Engineering All Rights Reserved www.mkec.com  
These drawings and their contents, including, but not limited to, all concepts, designs, & ideas are the exclusive property of MKEC Engineering (MKEC), and may not be used or reproduced in any way without the express consent of MKEC.

**SPECIAL GRADING PLAN**

PROJECT NO.	87 N-0660-01
DATE	8/19/2019
SCALE	#####
DESIGNED	JRA
DRAWN	RAM
CHECKED	JRA

NO.	REVISION	DATE