



STATE	PROJECT NO.	YEAR	SHEET NO.	TOTAL SHEETS
KANSAS	87 N-0660-01	2019	49	198




STREET IMPROVEMENTS FOR
MT. VERNON IMPROVEMENTS
 BROADWAY TO SOUTHEAST BLVD.

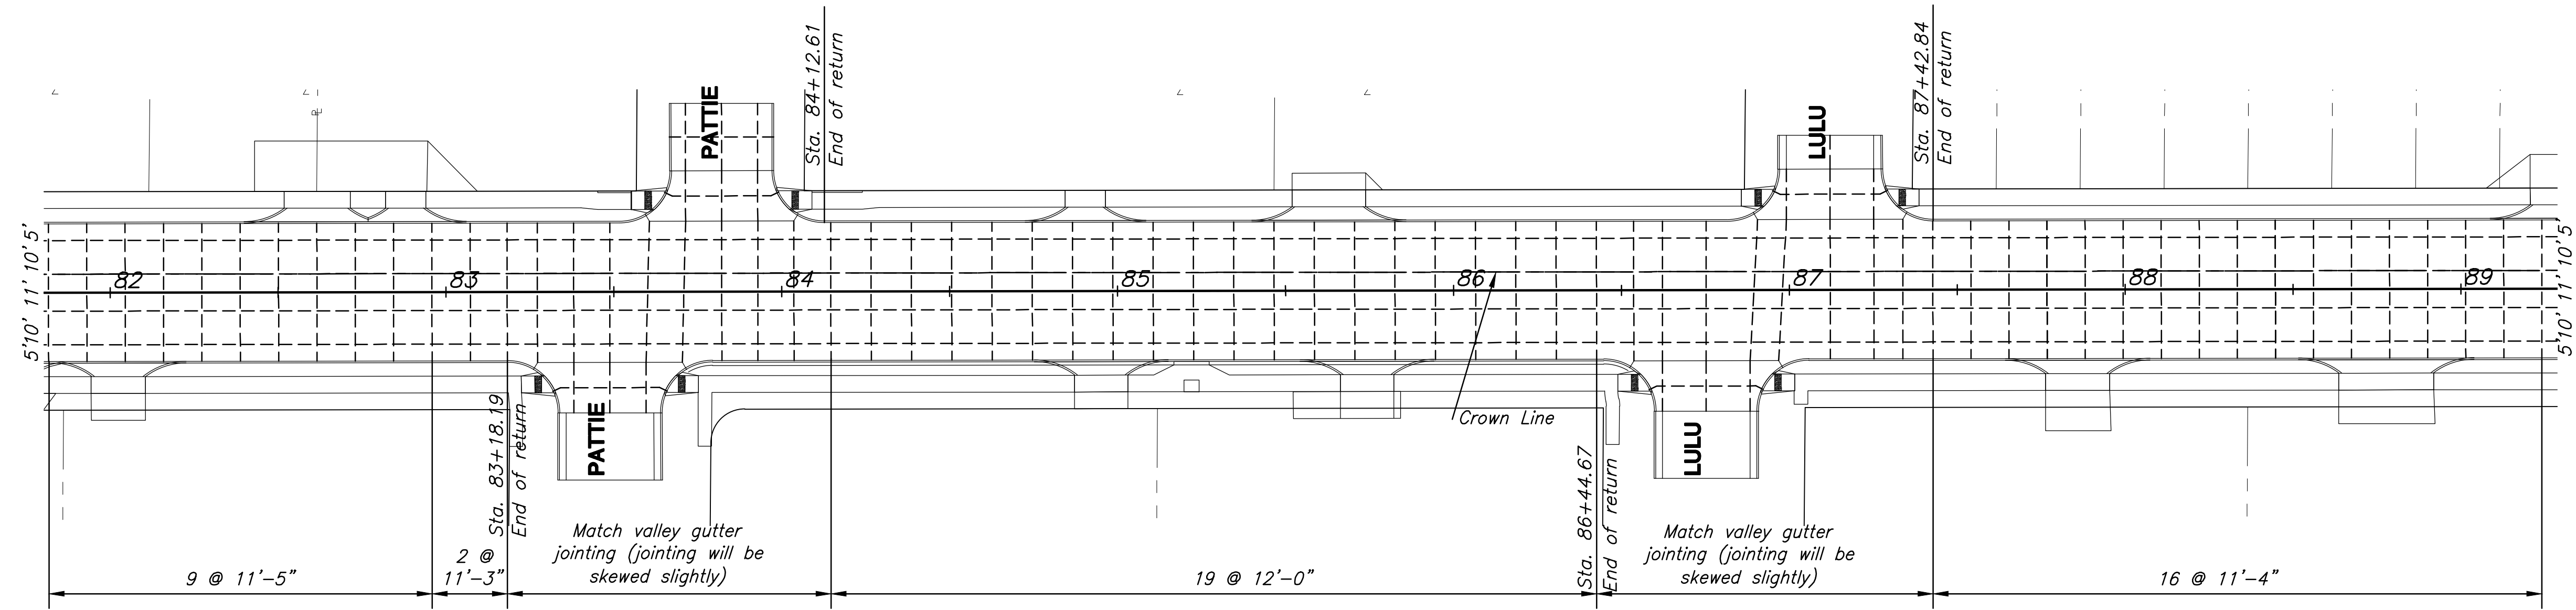

PLAN - MT. VERNON

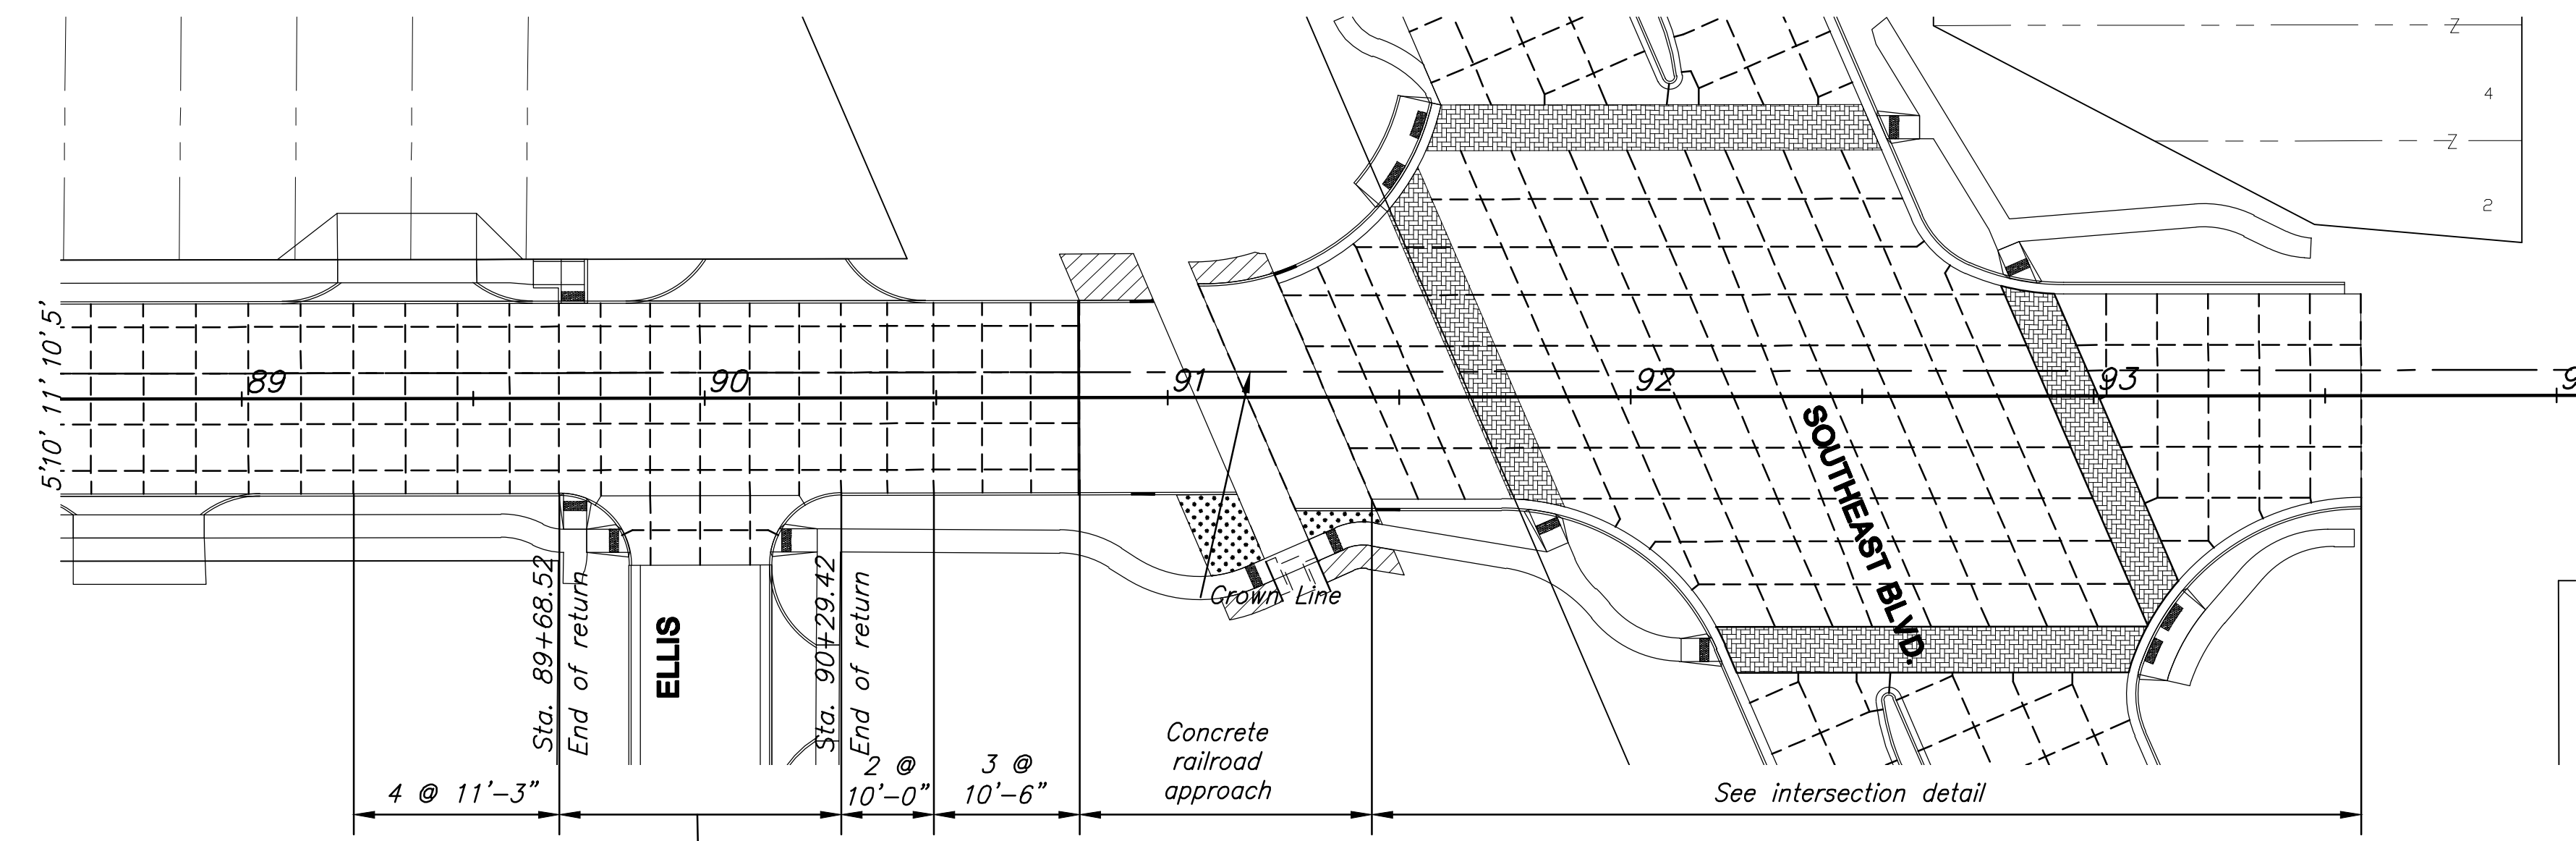

PLAN - MT. VERNON

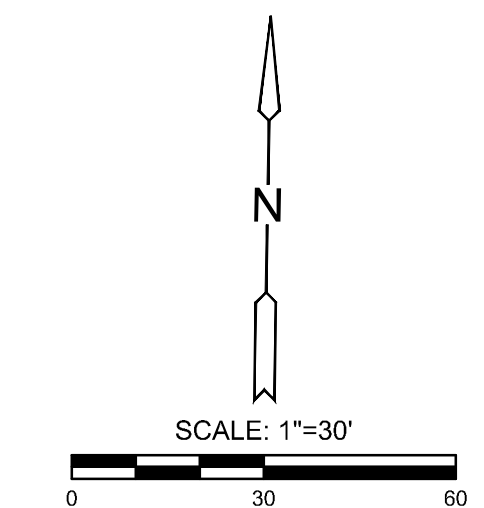

- LEGEND**
- Concrete Sidewalk 8"
 - Aggregate Hookup
 - Brick Pavers
 - Construct Wheelchair Ramp See Sh. No. 49

©2019 MKEC Engineering All Rights Reserved www.mkec.com
 These drawings and their contents, including, but not limited to, all concepts, designs, & lists are the exclusive property of MKEC Engineering (MKEC), and may not be used or reproduced in any way without the express consent of MKEC.

CONCRETE PAVEMENT JOINTING PLAN

PROJECT NO.	87 N-0660-01	
DATE	8/19/2019	
SCALE	1"=30'	
DESIGNED	XXX	
DRAWN	XXX	
CHECKED	XXX	
NO.	REVISION	DATE

SHEET NO.
 49 OF 198

J:\CIVIL\081390\DWG\JOINTING\081390_EJ03.DWG
 PLOTTED Friday, August 23, 2019 @ 03:52PM