
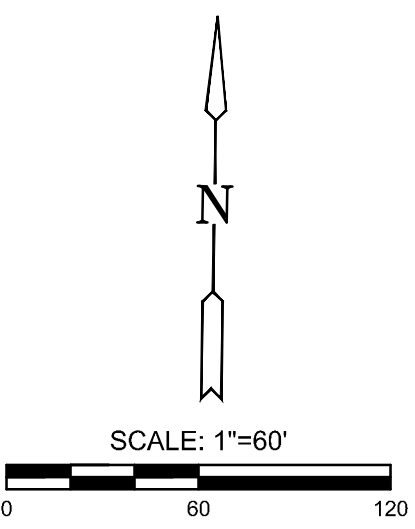
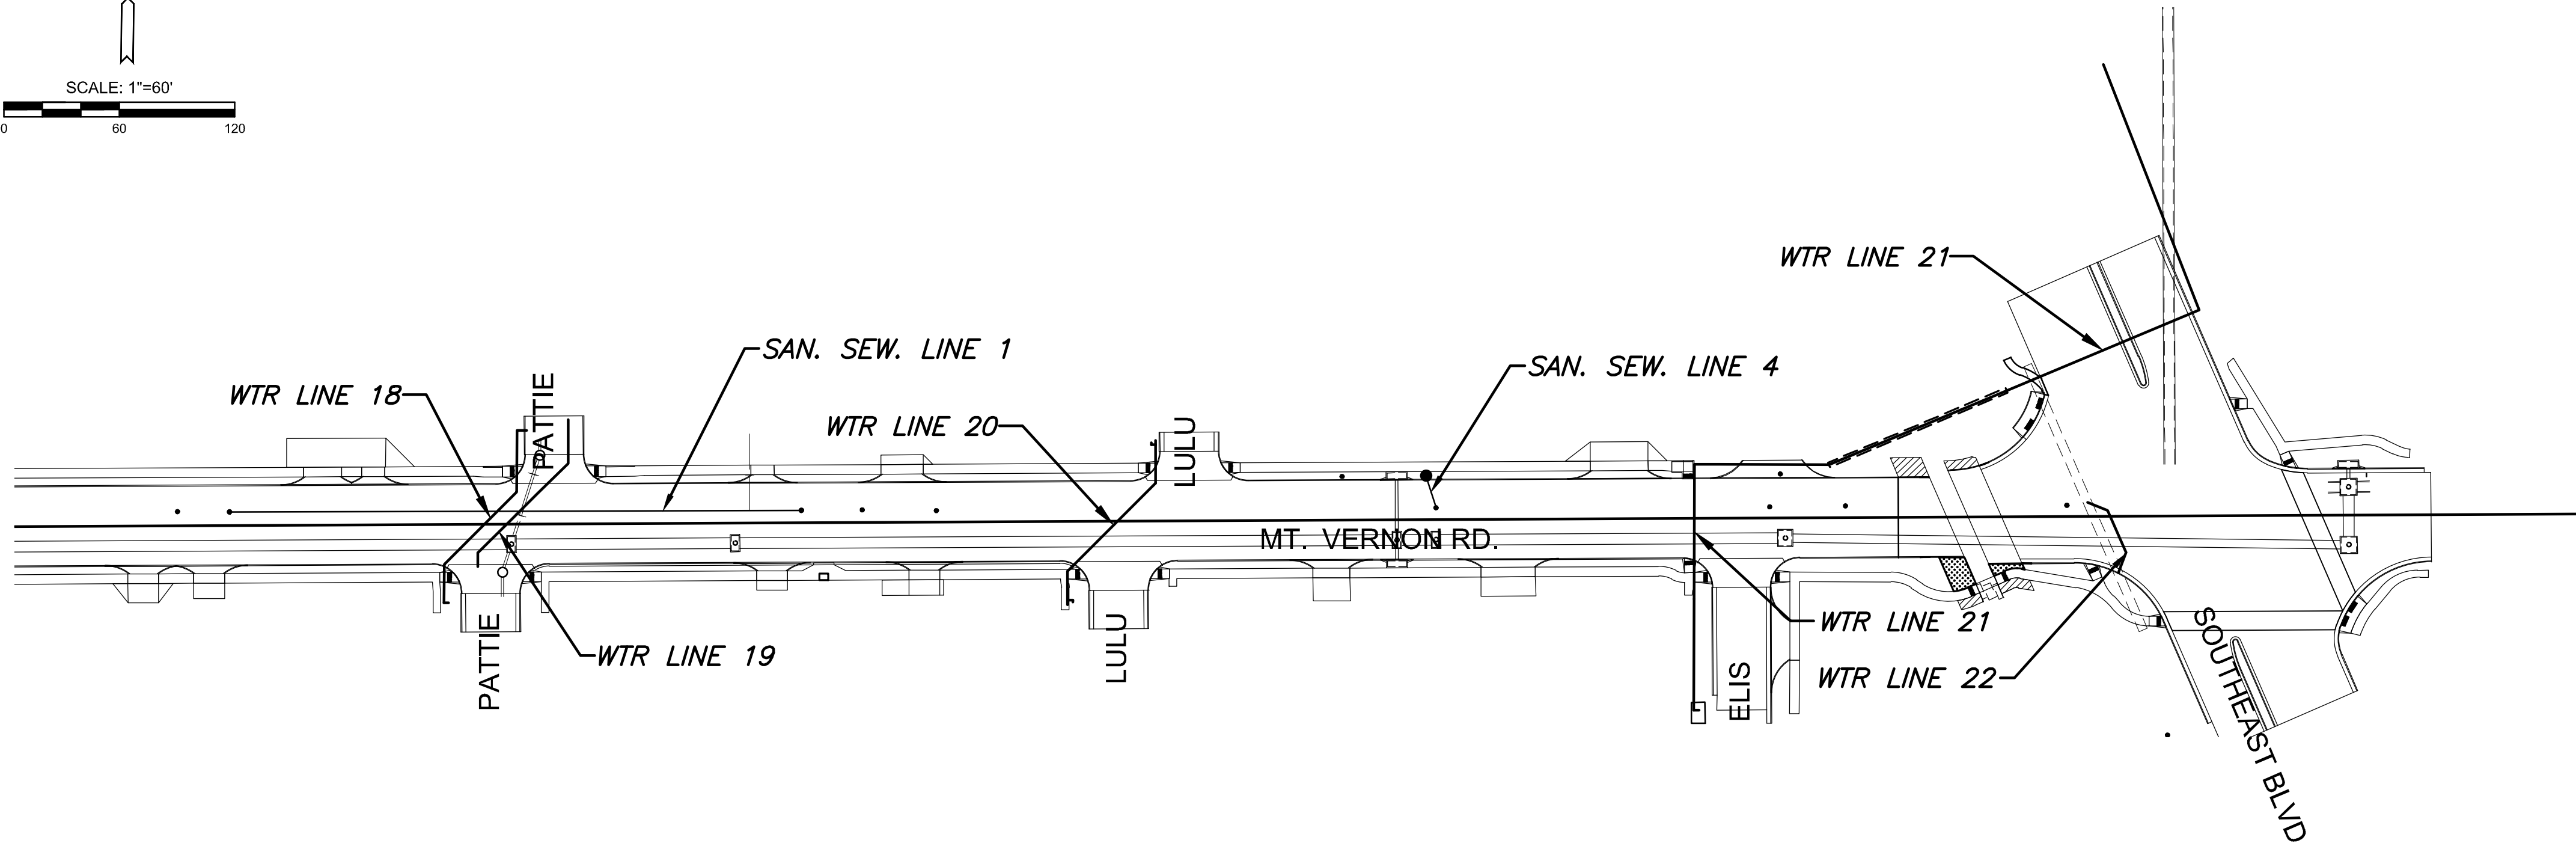
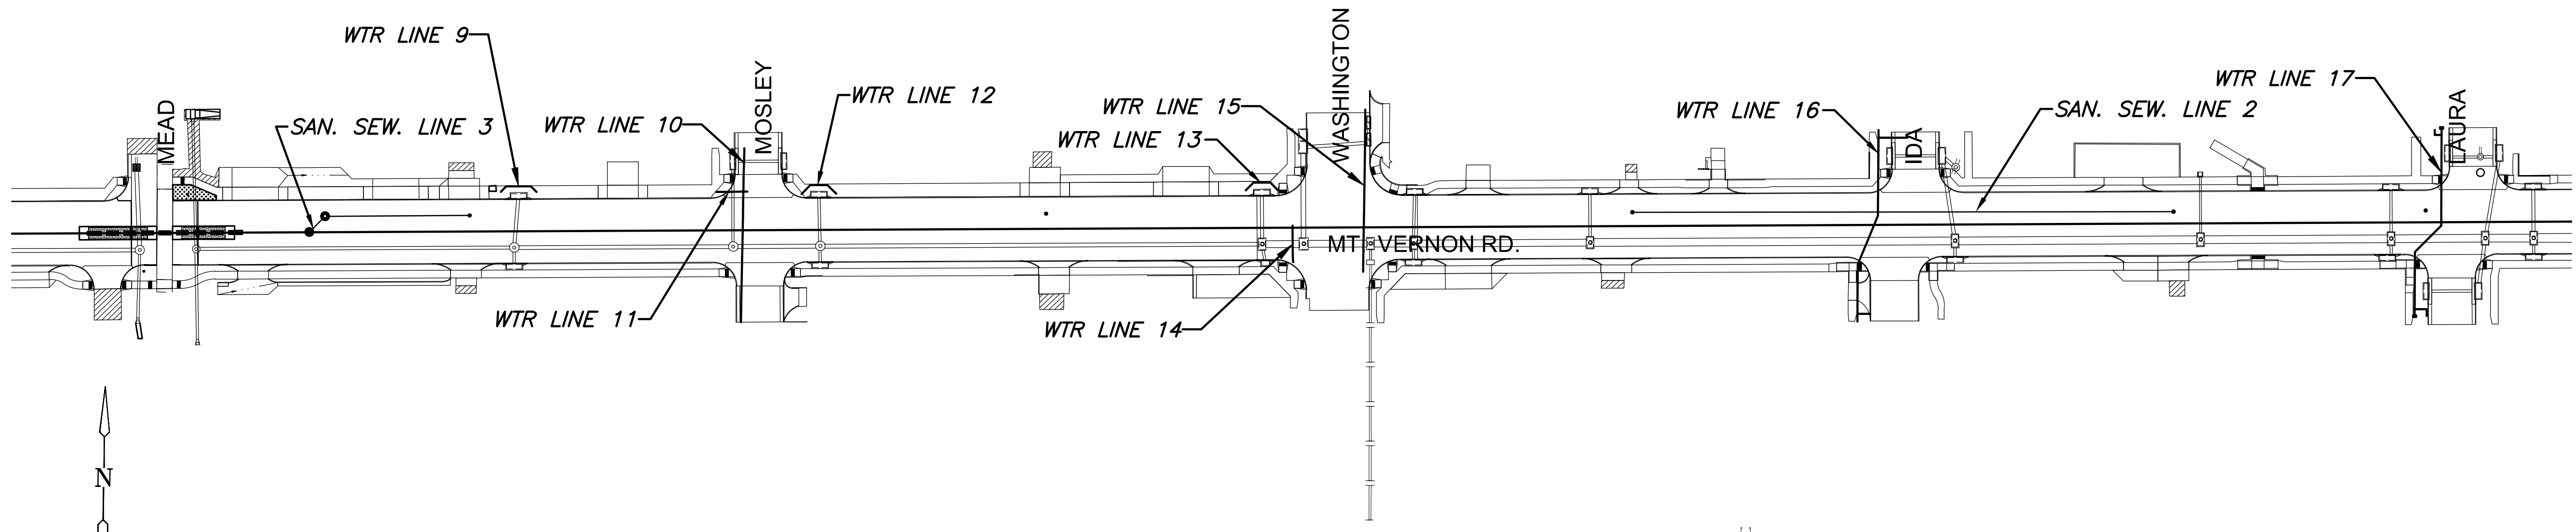


PLOT DATE: Friday, August 23, 2019 @ 04:47PM

STATE	PROJECT NO.	YEAR	SHEET NO.	TOTAL SHEETS
KANSAS	87 N-0660-01	2019	85	198

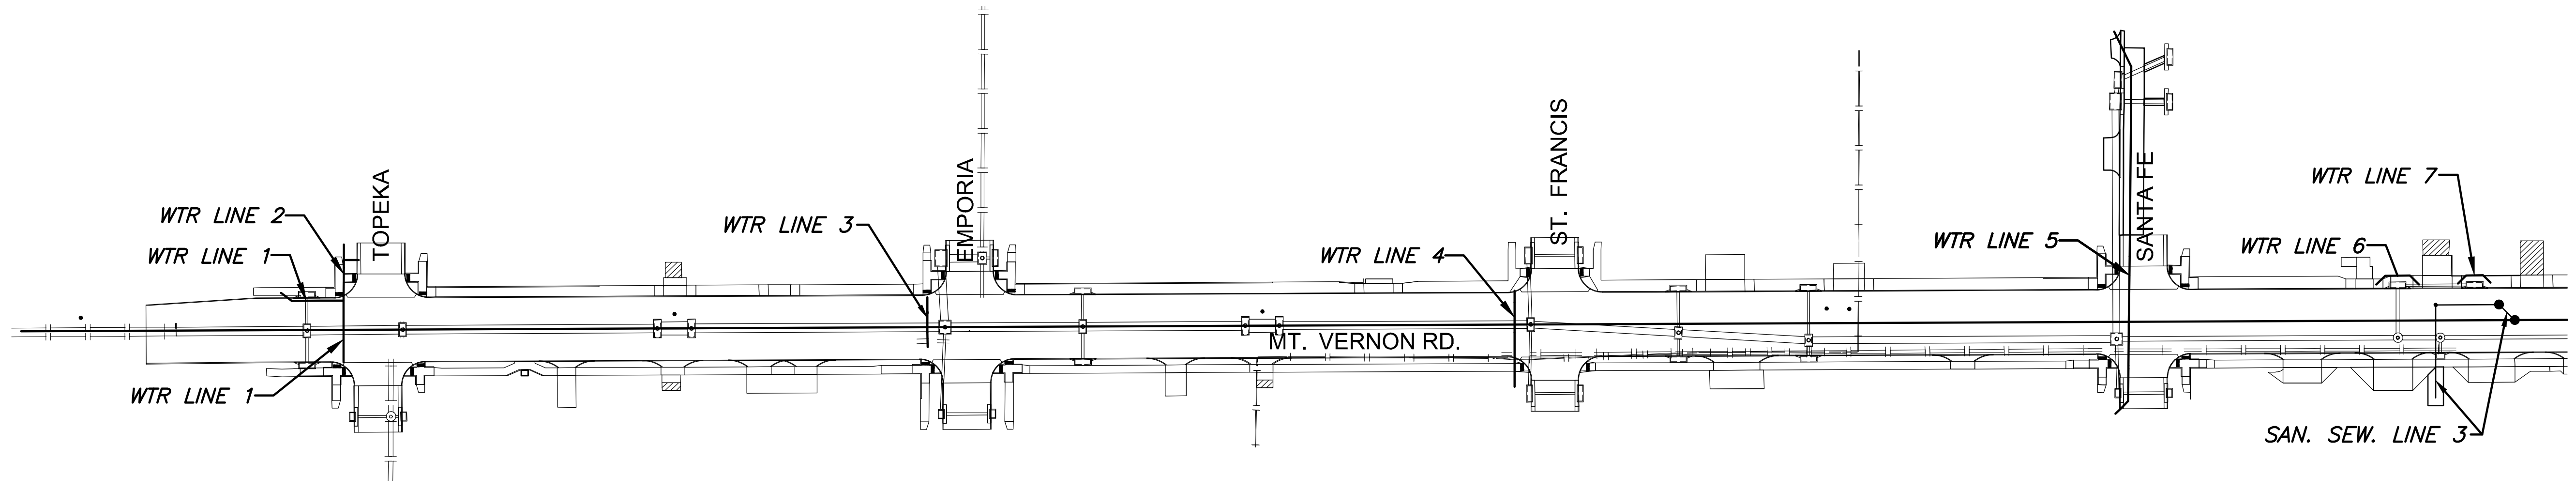

LINE NO.	SHEET NO.
1	86
2	87
3	88
4	86

\* FOR SANITARY SEWER REHAB INFORMATION, SEE SHEETS 83-84.

LINE NO.	SHEET NO.
1	94
2	94
3	94
4	95
5	95
6	96
7	96
8	NO LINE 8
9	96
10	97
11	97
12	97
13	98
14	98
15	98
16	99
17	99
18	100
19	100
20	100
21	101
22	102

STREET IMPROVEMENTS FOR  
**MT. VERNON IMPROVEMENTS**  
BROADWAY TO SOUTHEAST BLVD.

©2019 MKEC Engineering All Rights Reserved www.mkec.com  
These drawings and their contents, including, but not limited to, all concepts, designs, & ideas are the exclusive property of MKEC Engineering (MKEC), and may not be used or reproduced in any way without the express consent of MKEC.

**SANITARY SEWER & WATER KEY MAP**

PROJECT NO.	87 N-0660-01
DATE	8/19/2019
SCALE	1"=60'
DESIGNED	XXX
DRAWN	XXX
CHECKED	XXX

NO.	REVISION	DATE

SHEET NO.

85 OF 198

**SANITARY SEWER & WATER KEY MAP**

J:\CIVIL\08130\DWG\SAN\08130\_SS-WTR KEY MAP.DWG