



PLOTTED: Friday, August 23, 2019 @ 04:49PM
 J:\CIVIL\081390\DWG\SAN\081390_BPR1.DWG

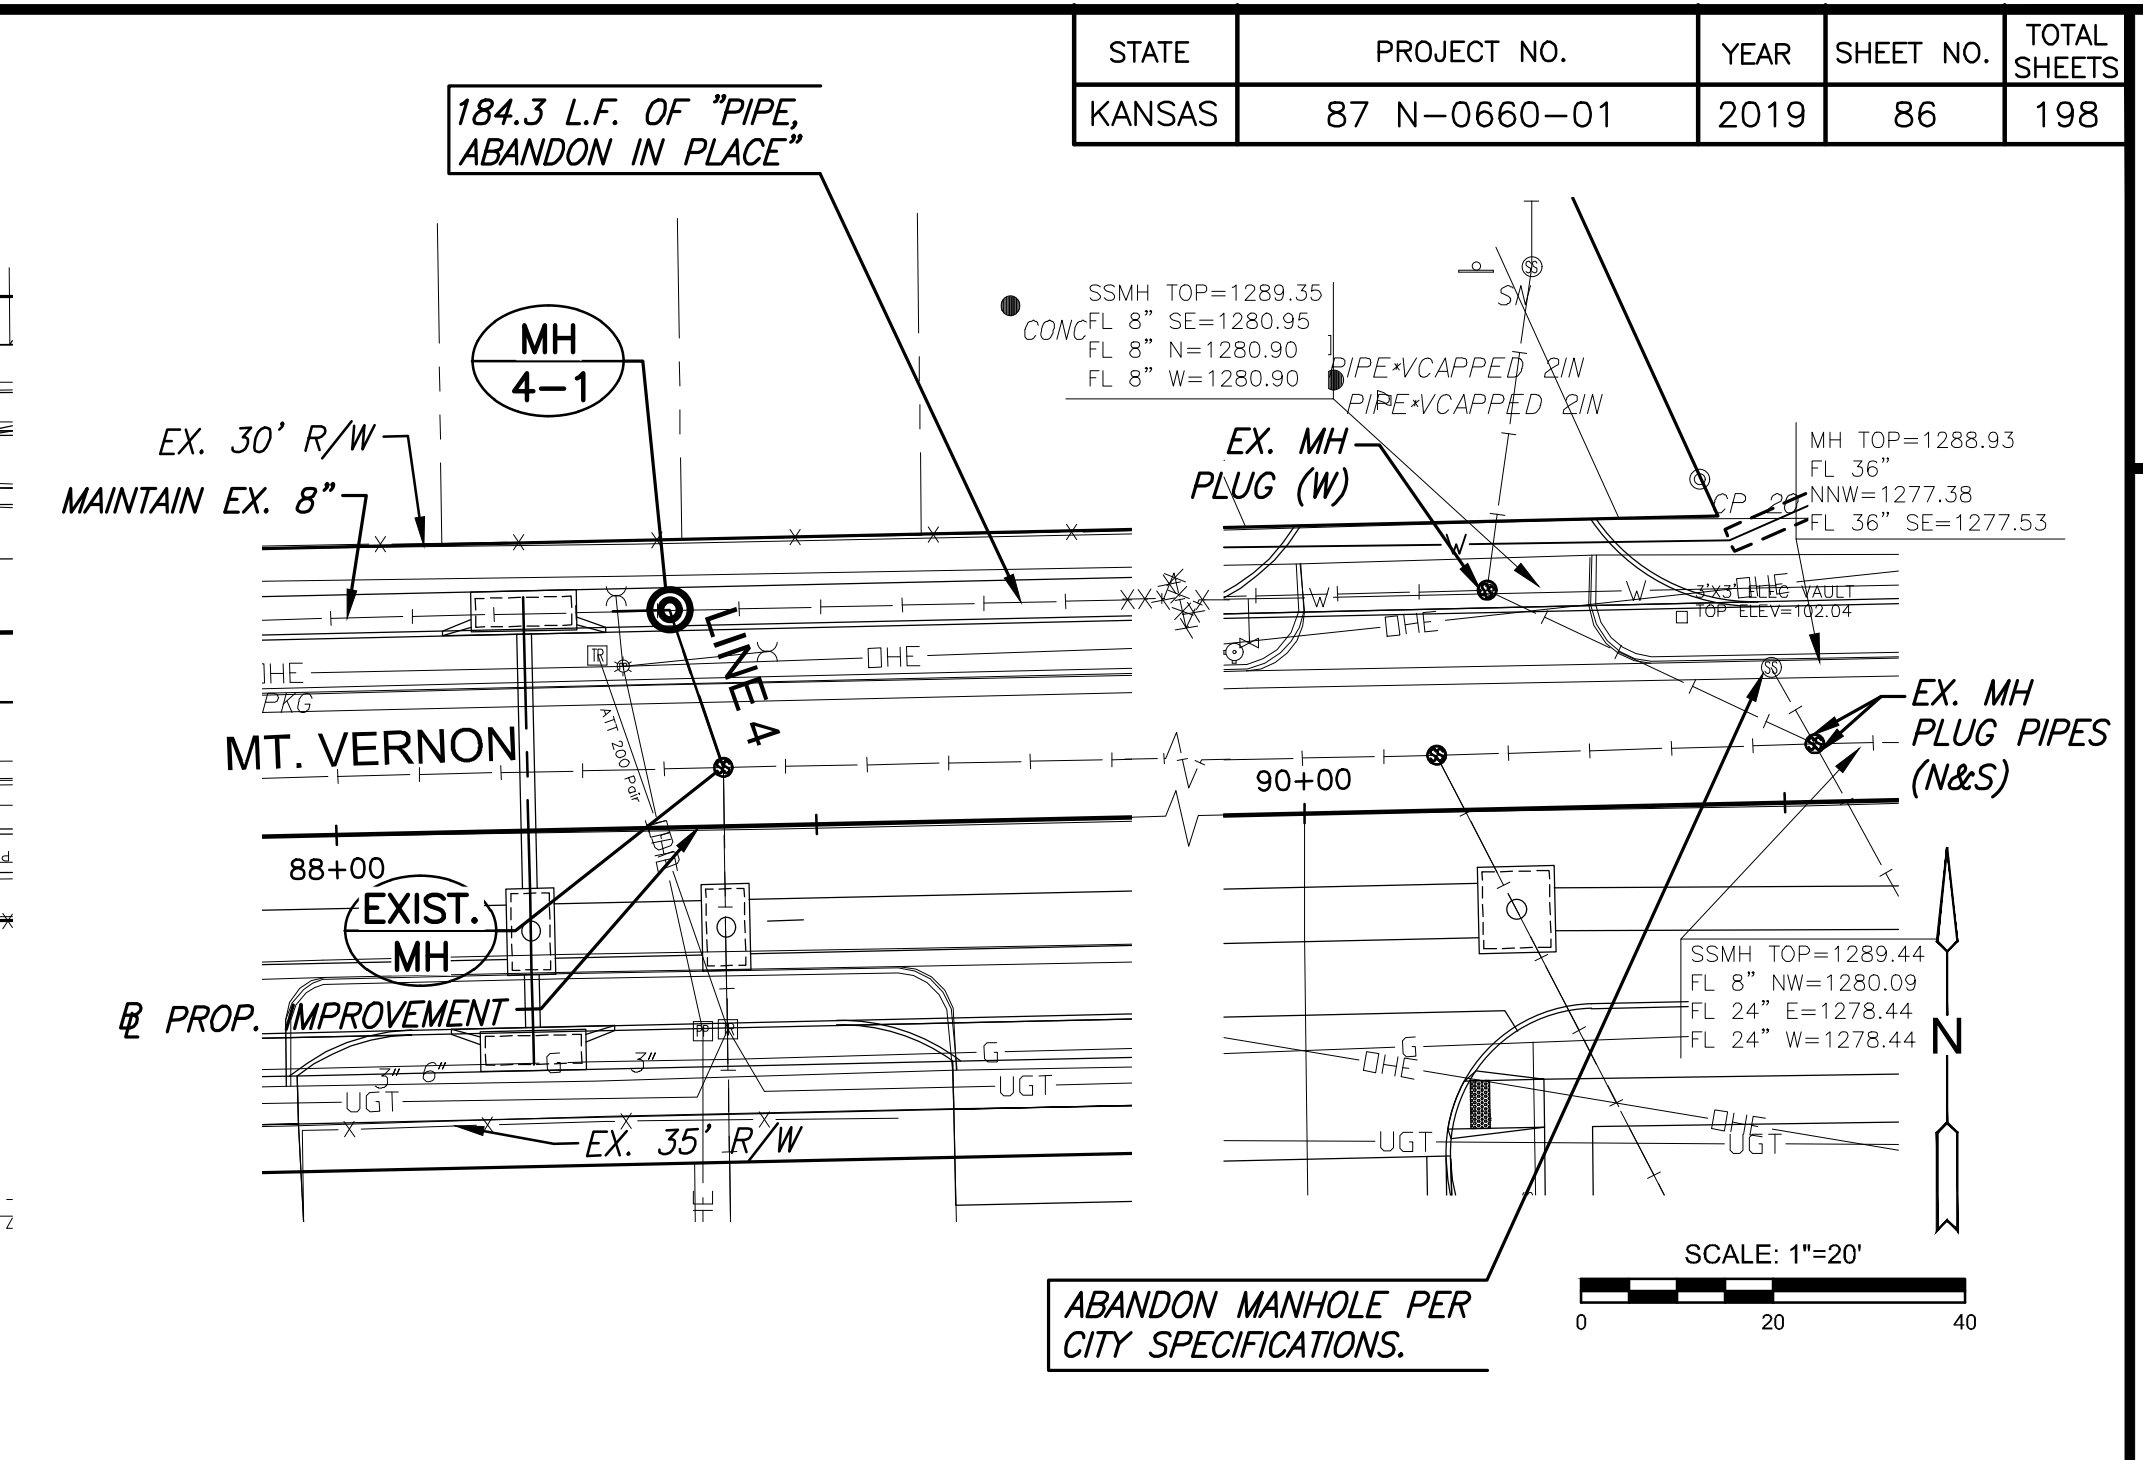

STATE	PROJECT NO.	YEAR	SHEET NO.	TOTAL SHEETS
KANSAS	87 N-0660-01	2019	86	198

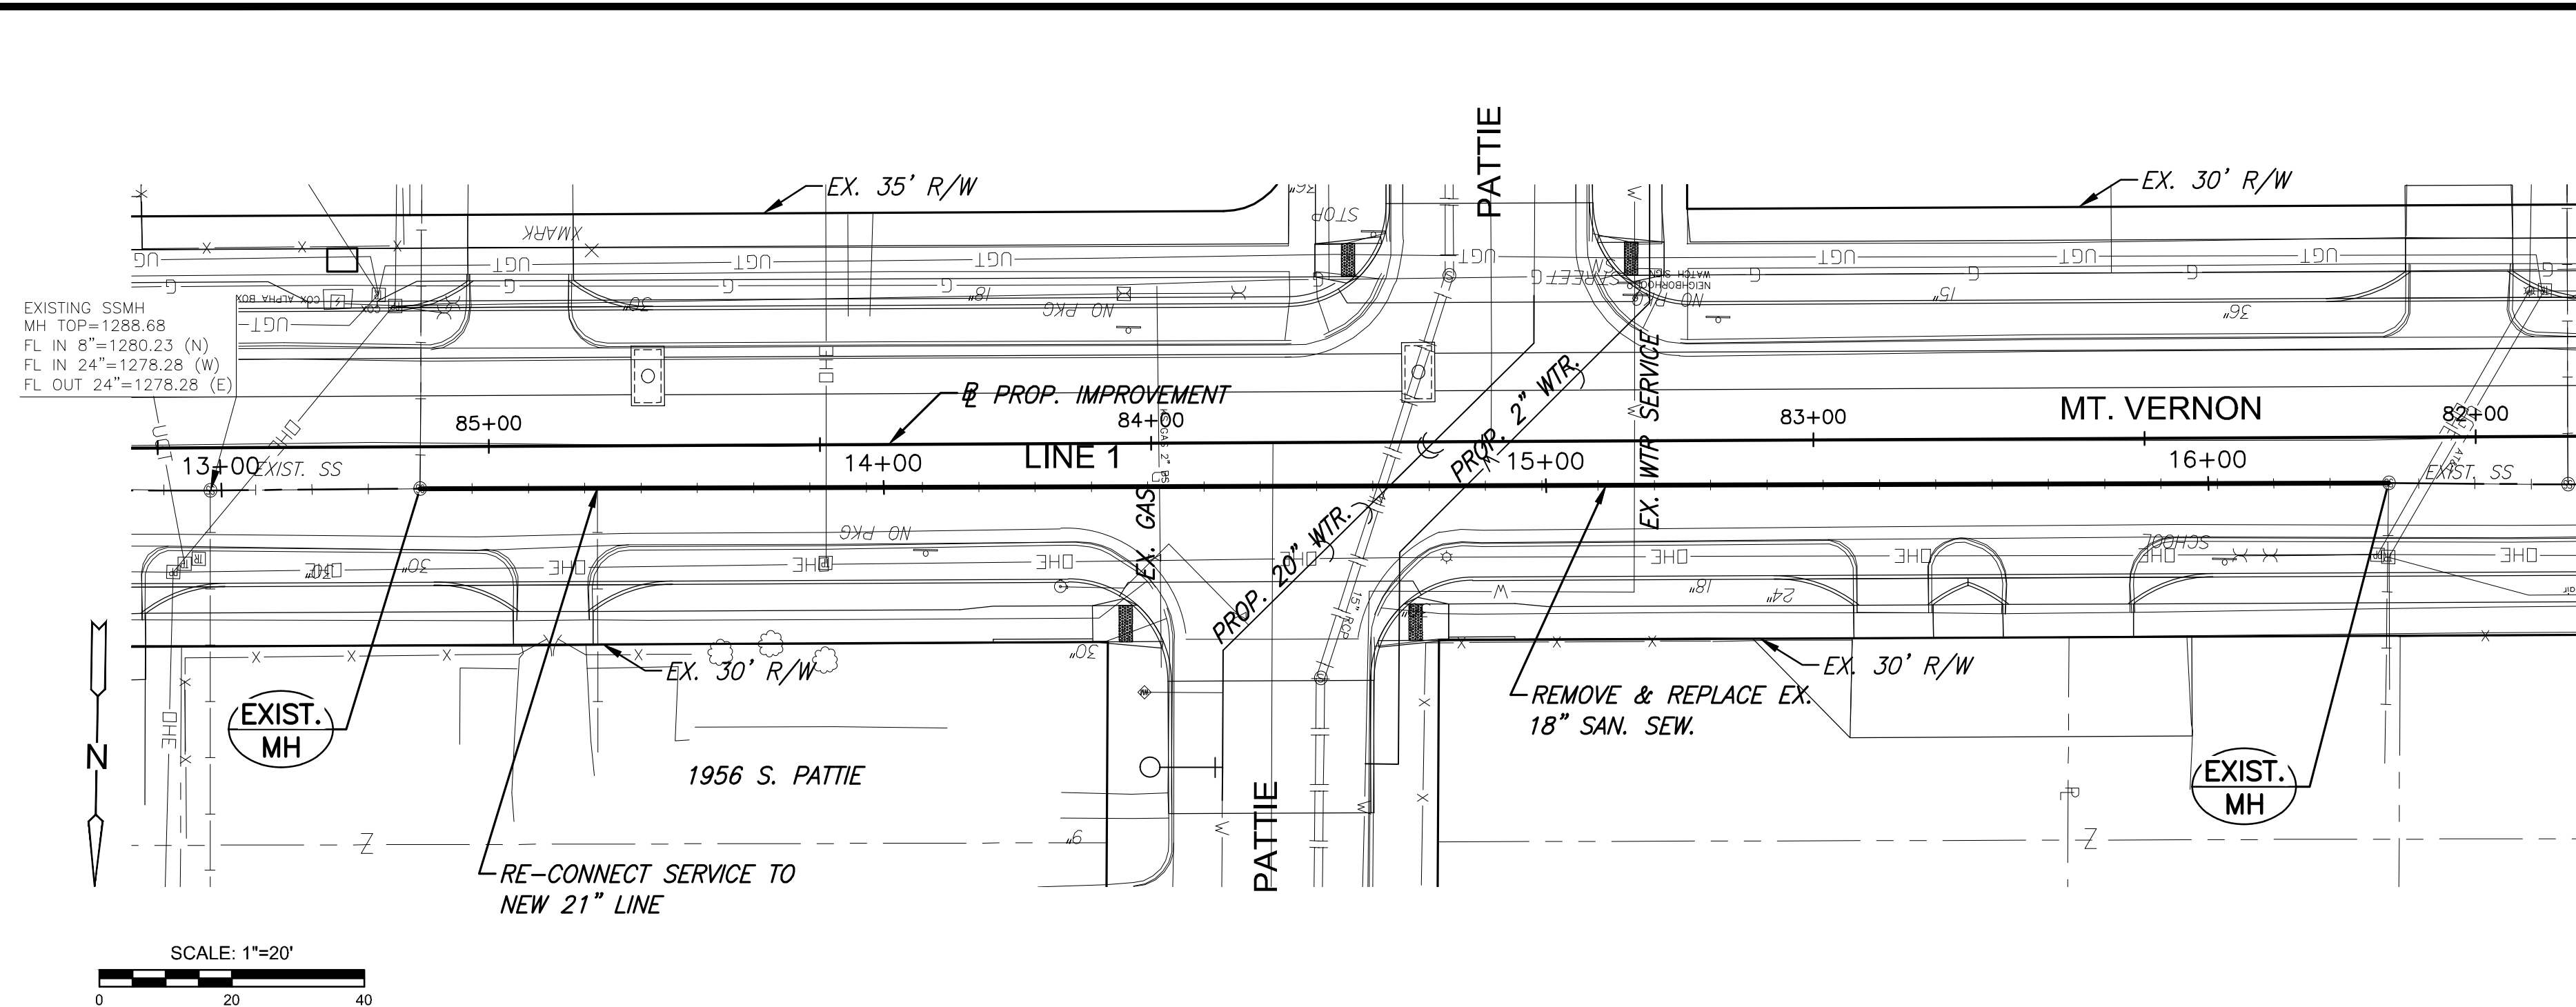

STREET IMPROVEMENTS FOR
MT. VERNON IMPROVEMENTS
BROADWAY TO SOUTHEAST BLVD.

©2019
 MKEC Engineering
 All Rights Reserved
 www.mkec.com
 These drawings and their contents, including, but not limited to, all concepts, designs, & lists are the exclusive property of MKEC Engineering (MKEC), and may not be used or reproduced in any way without the express consent of MKEC.

SANITARY SEWER PLAN & PROFILE - LINE 1 & 4

PROJECT NO.	87 N-0660-01		
DATE	8/19/2019		
SCALE	1"=20'		
DESIGNED	DRAWN	CHECKED	
XXX	XXX	XXX	
NO.	REVISION	DATE	
SHEET NO.			
86 OF 198			

