

©2019
MKEC Engineering
All Rights Reserved
www.mkec.com
These drawings and their contents, including, but not limited to, all concepts, designs, & lists are the exclusive property of MKEC Engineering (MKEC), and may not be used or reproduced in any way without the express consent of MKEC.

WTR LINES 6, 7 & 9

PROJECT NO. 87 N-0660-01

DATE 8/19/2019

SCALE 1"=20'



DESIGNED DRAWN CHECKED
JTC DM JTC

NO.	REVISION	DATE

SHEET NO.


PLOT/TEC: Friday, August 23, 2019 @ 03:25PM

J:\CIVIL\08139\DWG\WTR\08139_C3.DWG

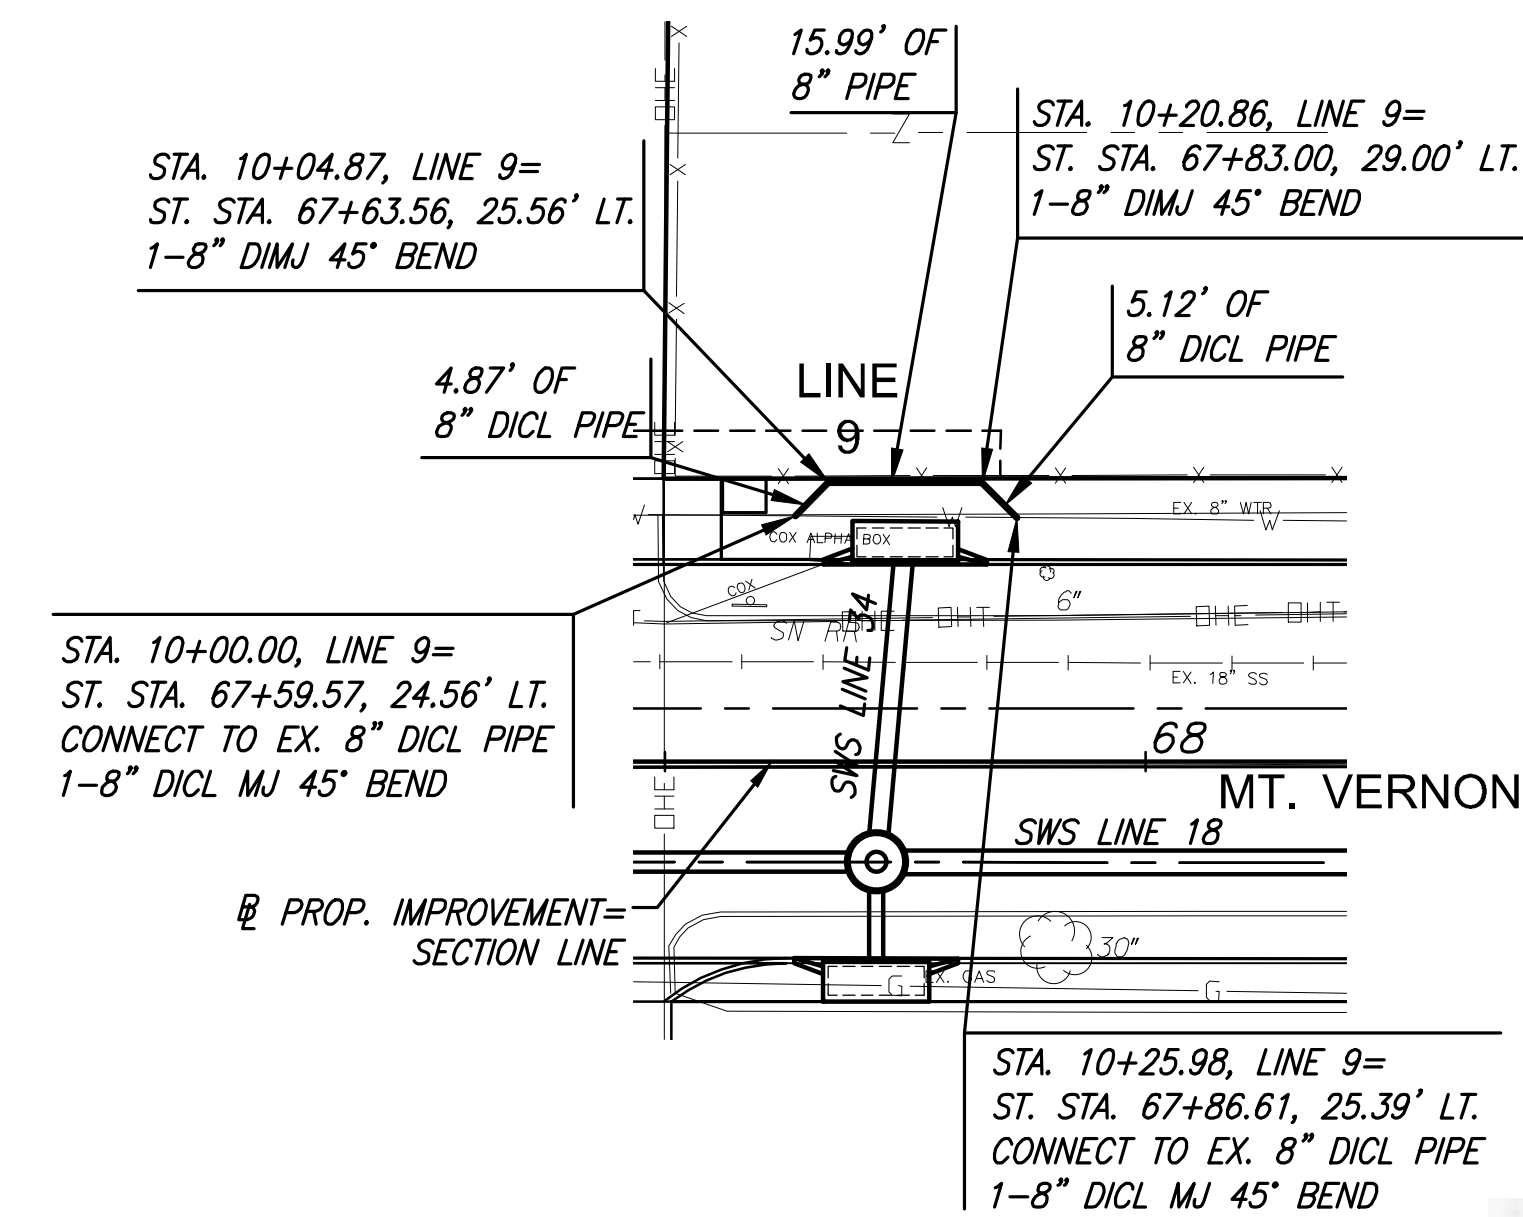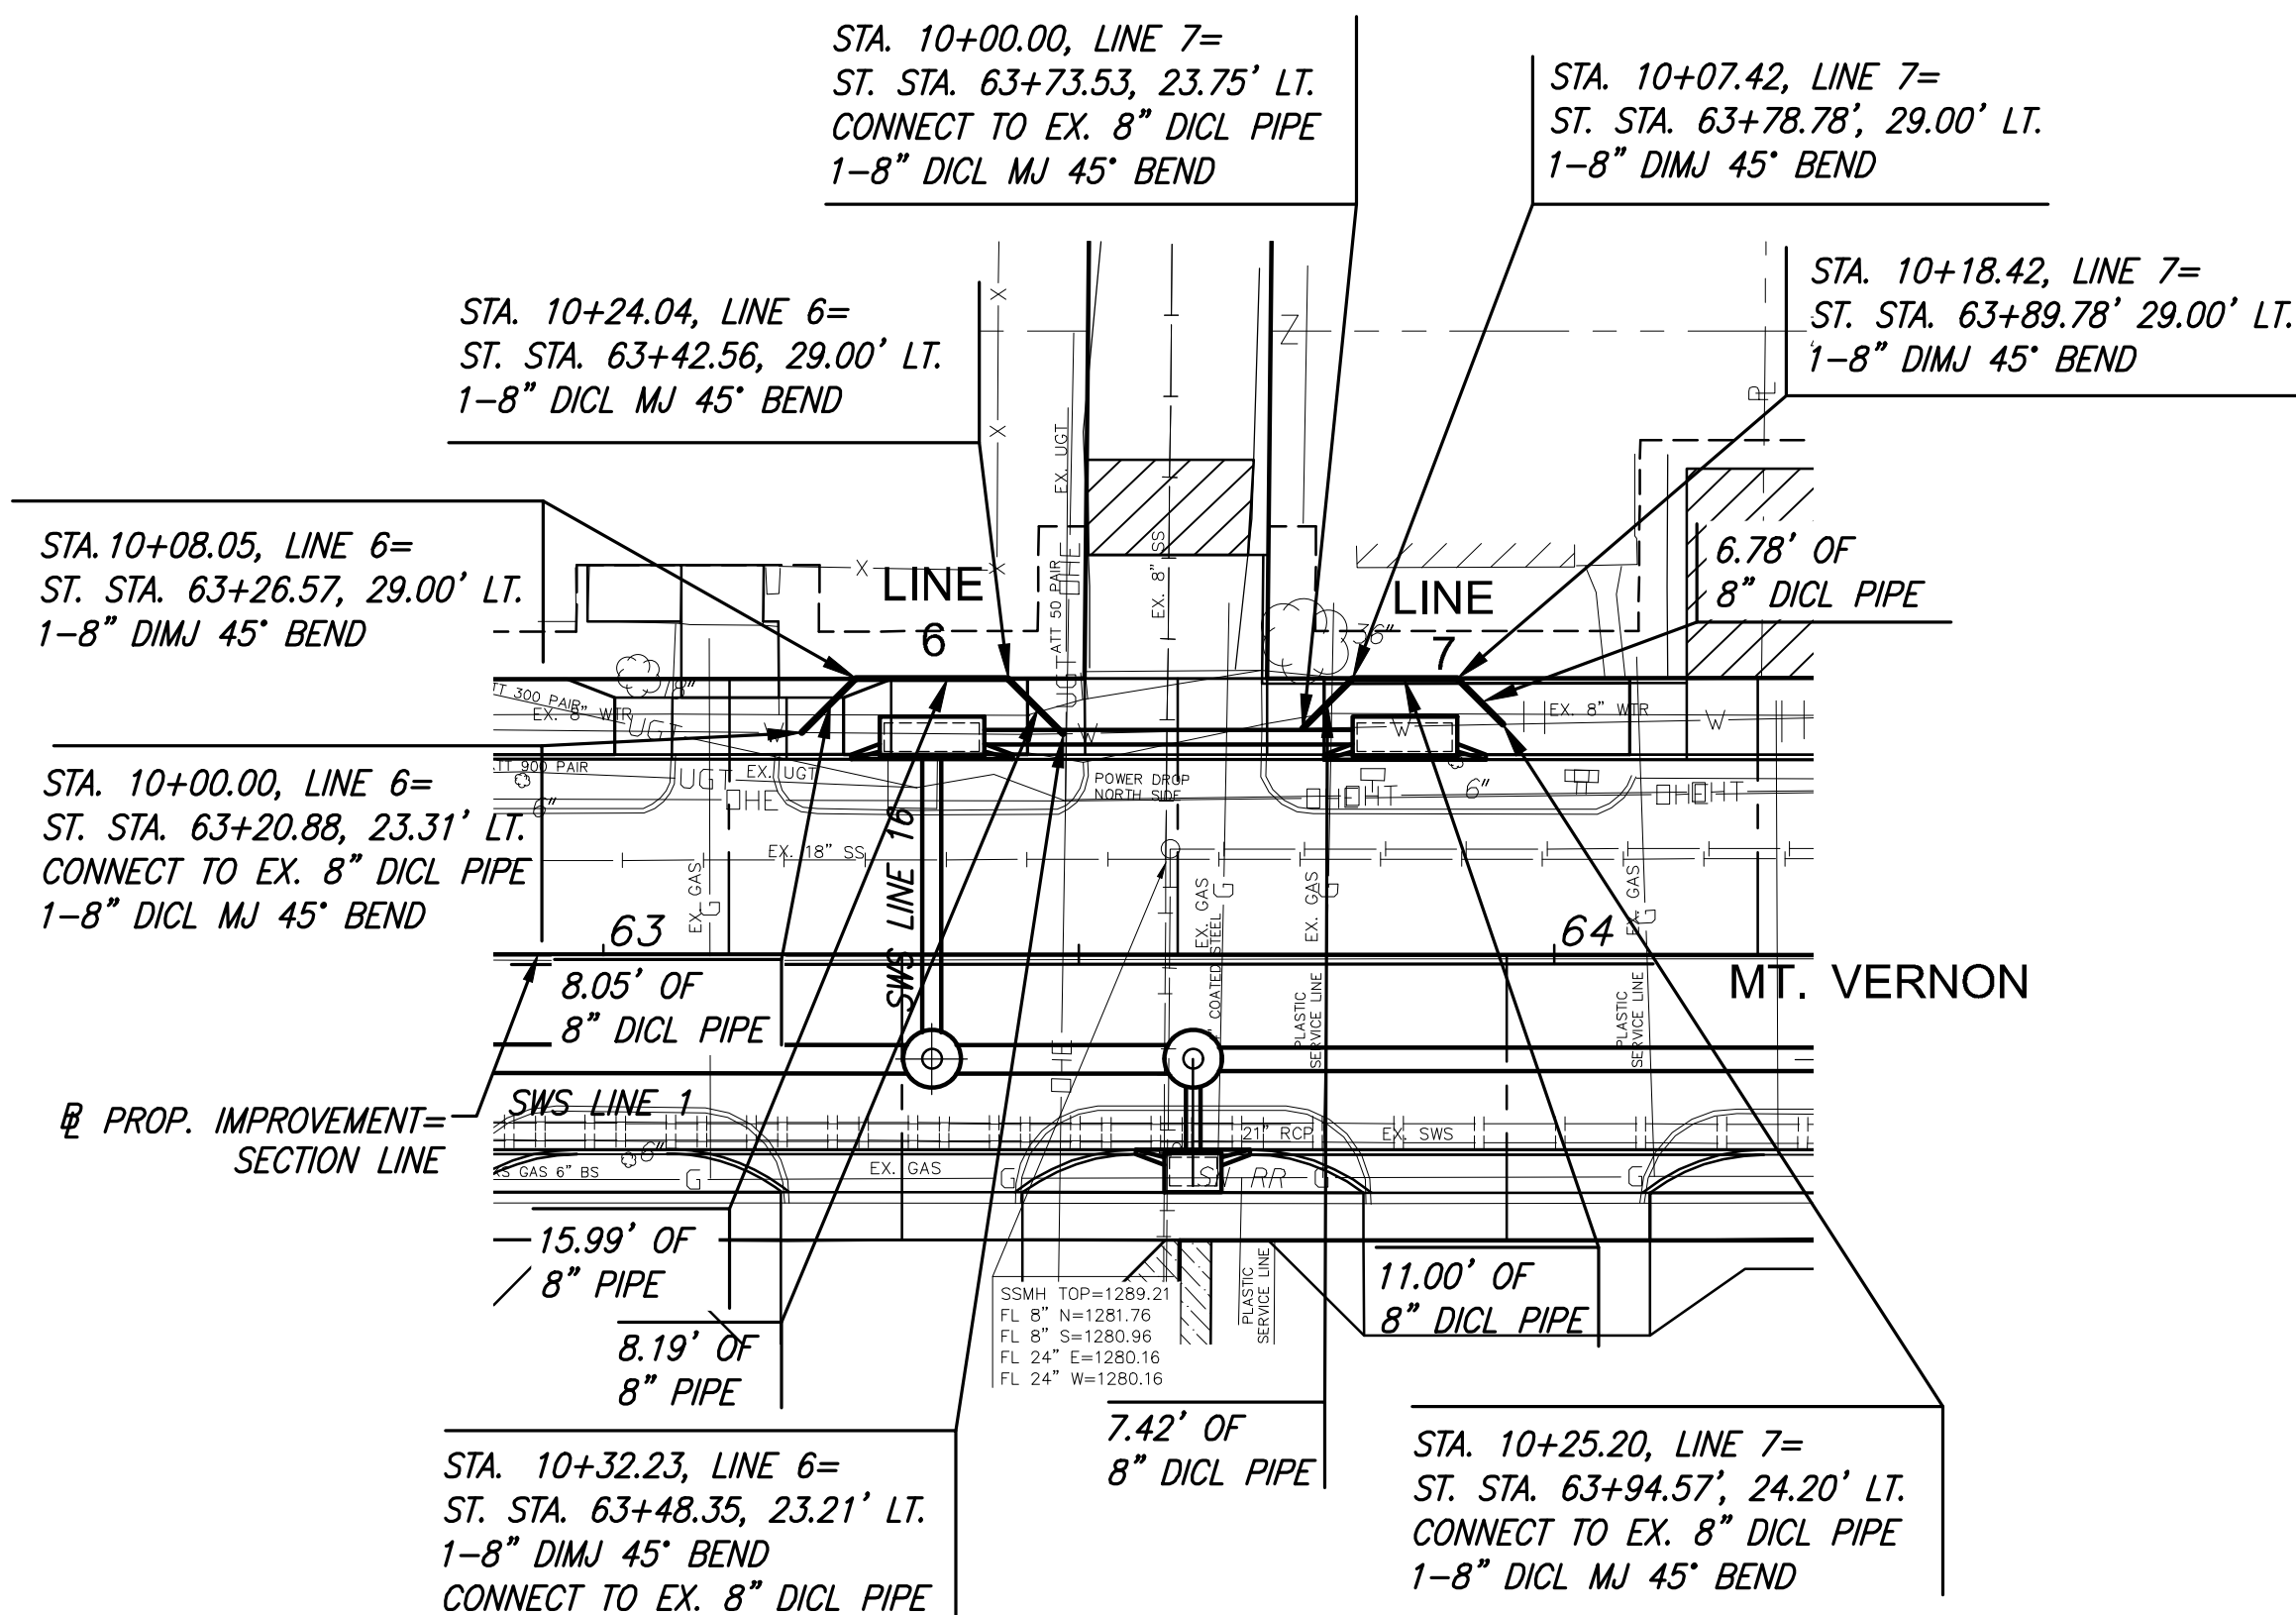


NOTE:
CONTRACTOR TO VERIFY LOCATION AND ELEVATION OF EXISTING WATER LINE PRIOR TO CONSTRUCTION.

**PLAN LINE 6
PROFILE LINE 6**

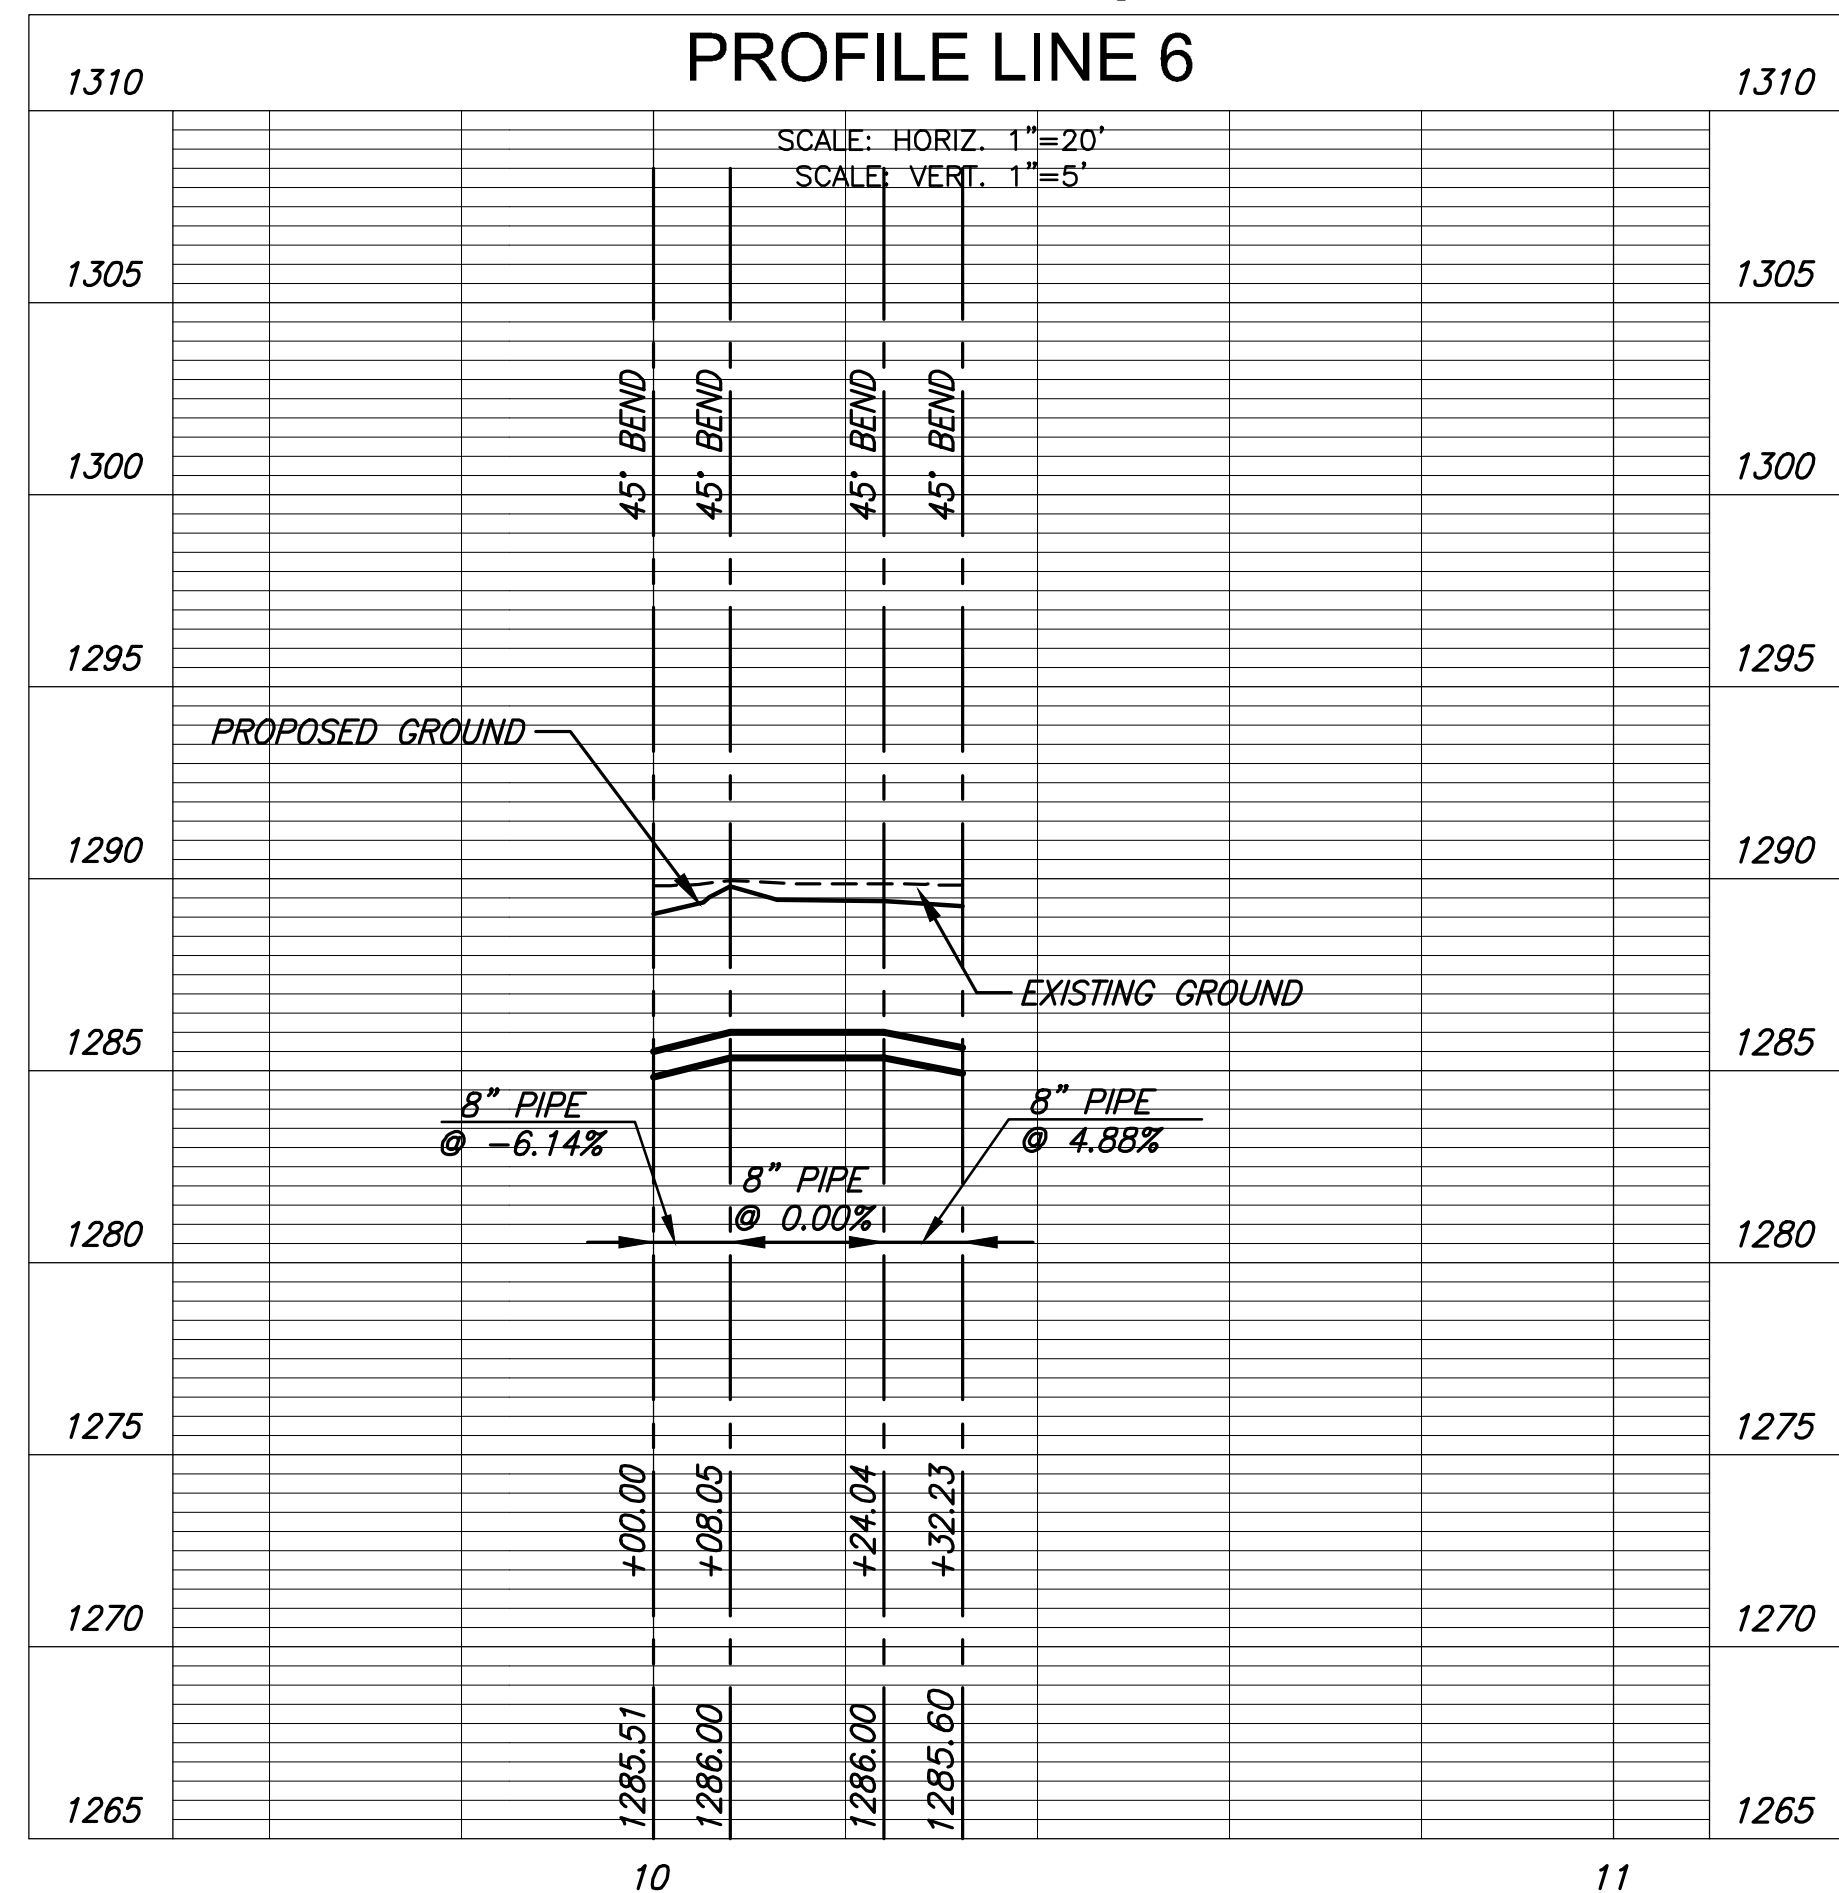

**PLAN LINE 7
PROFILE LINE 7**

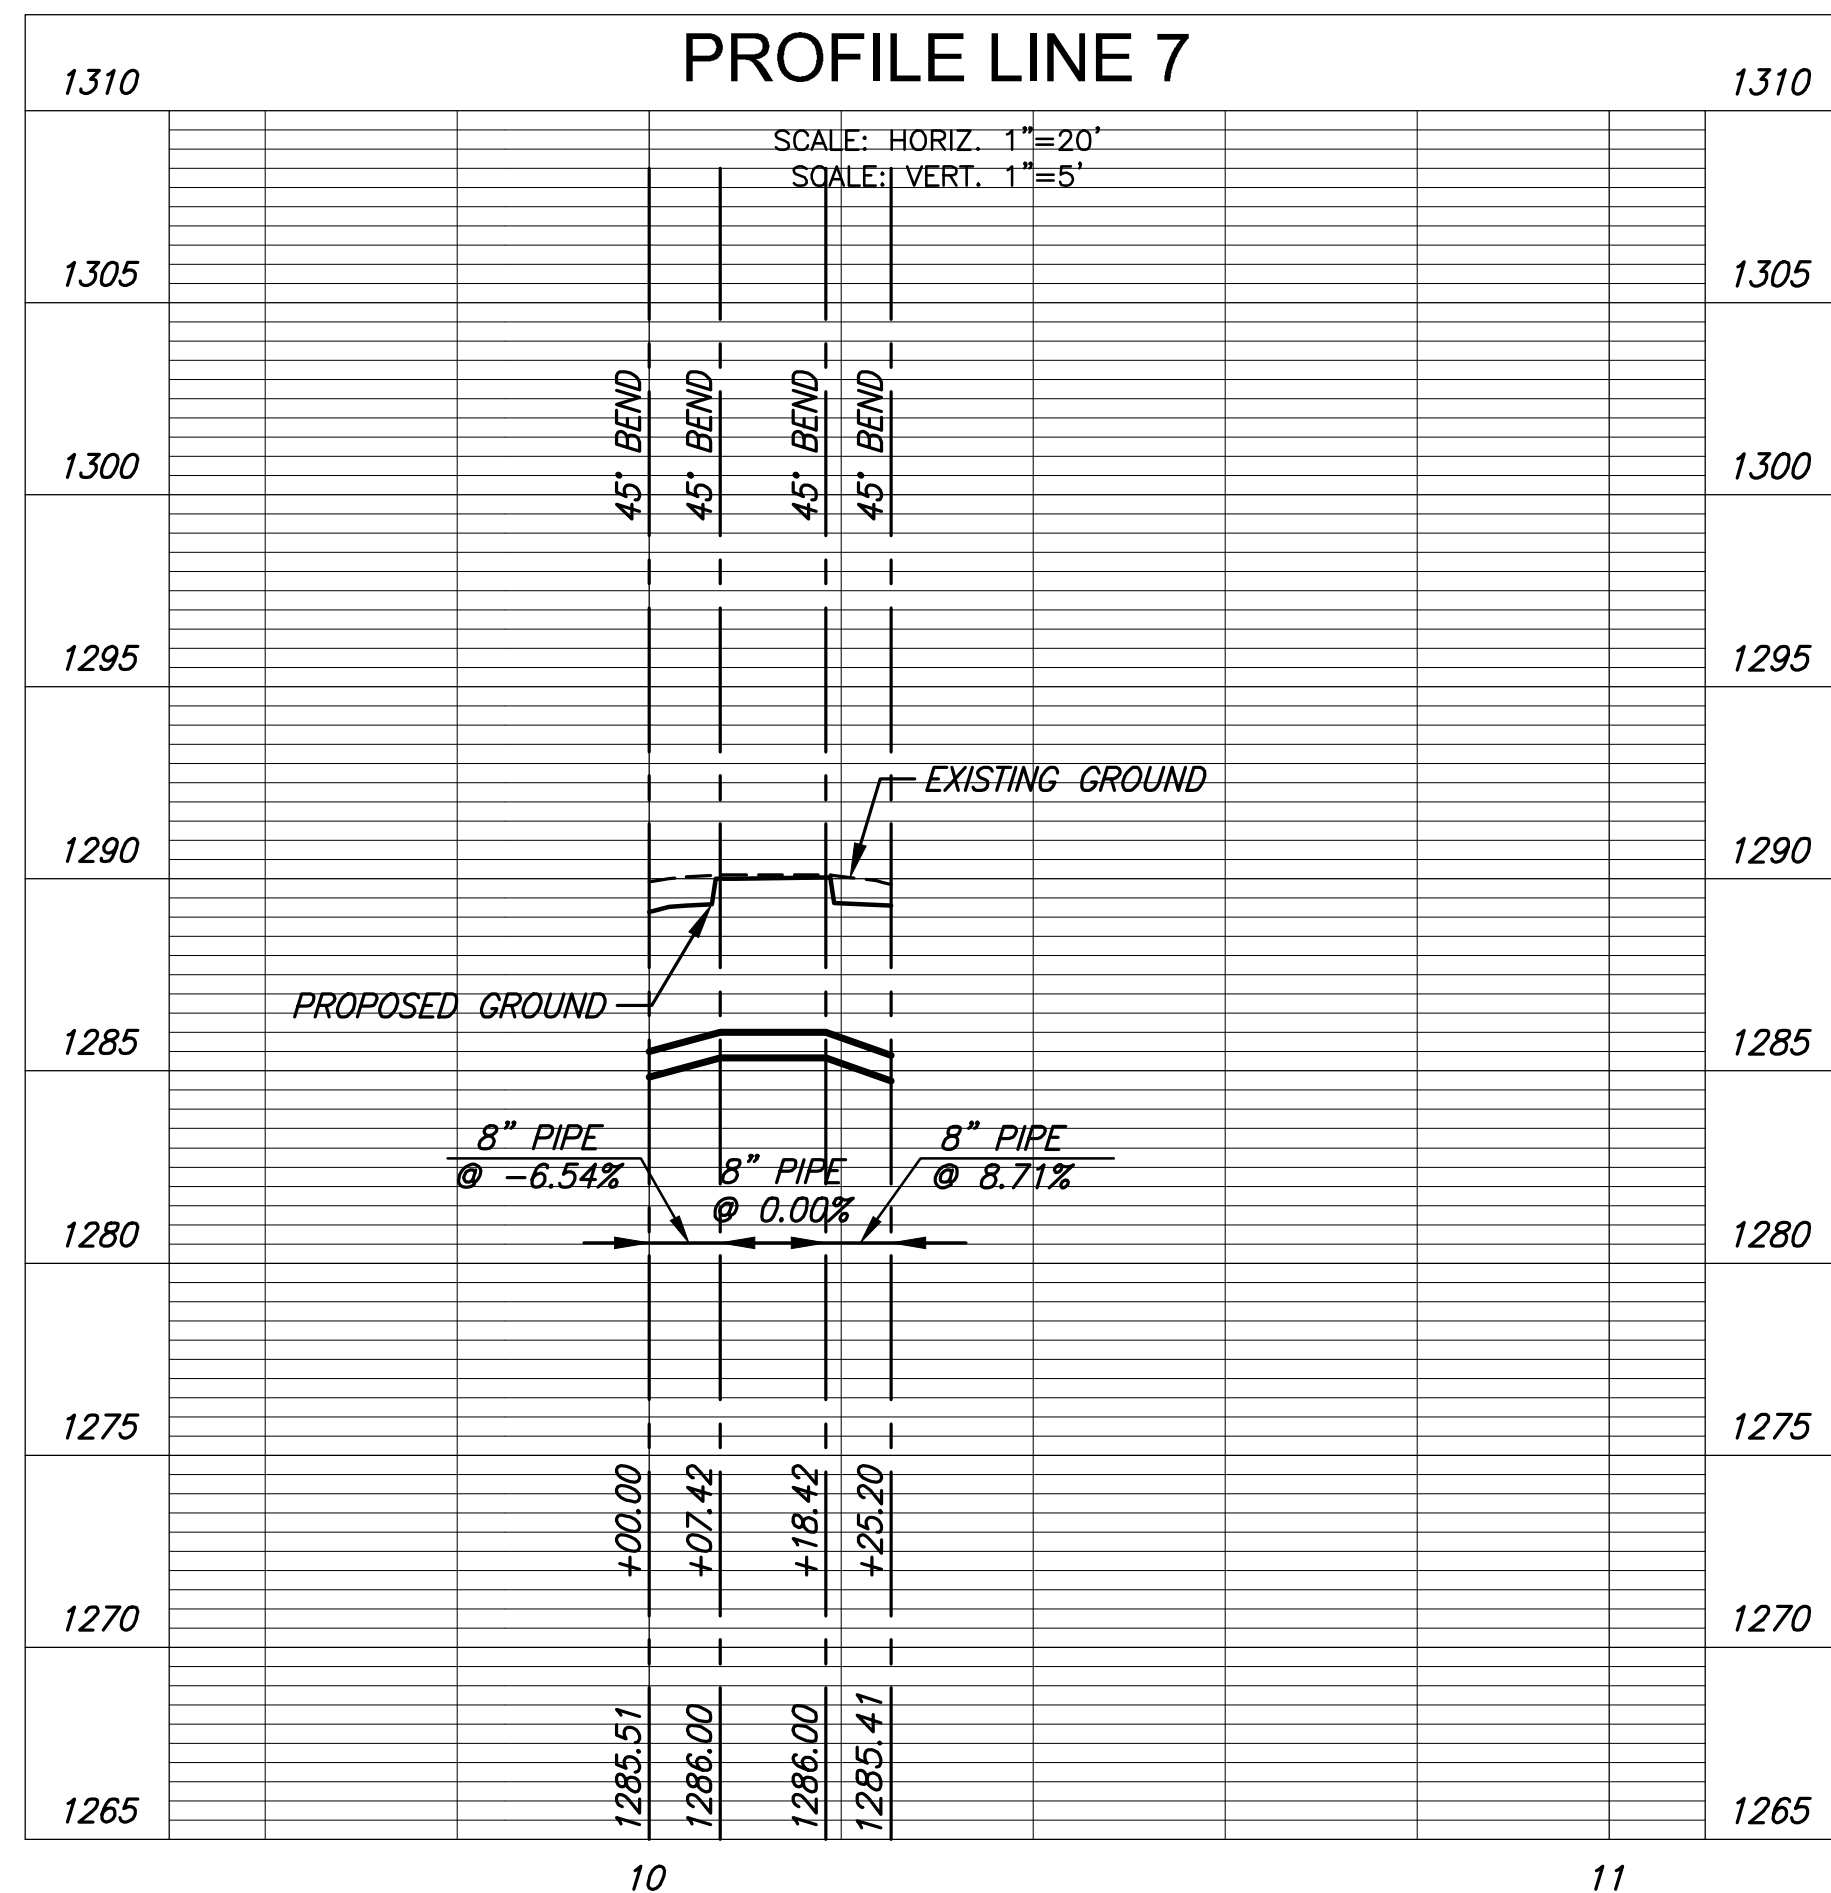

**PLAN LINE 9
PROFILE LINE 9**

