

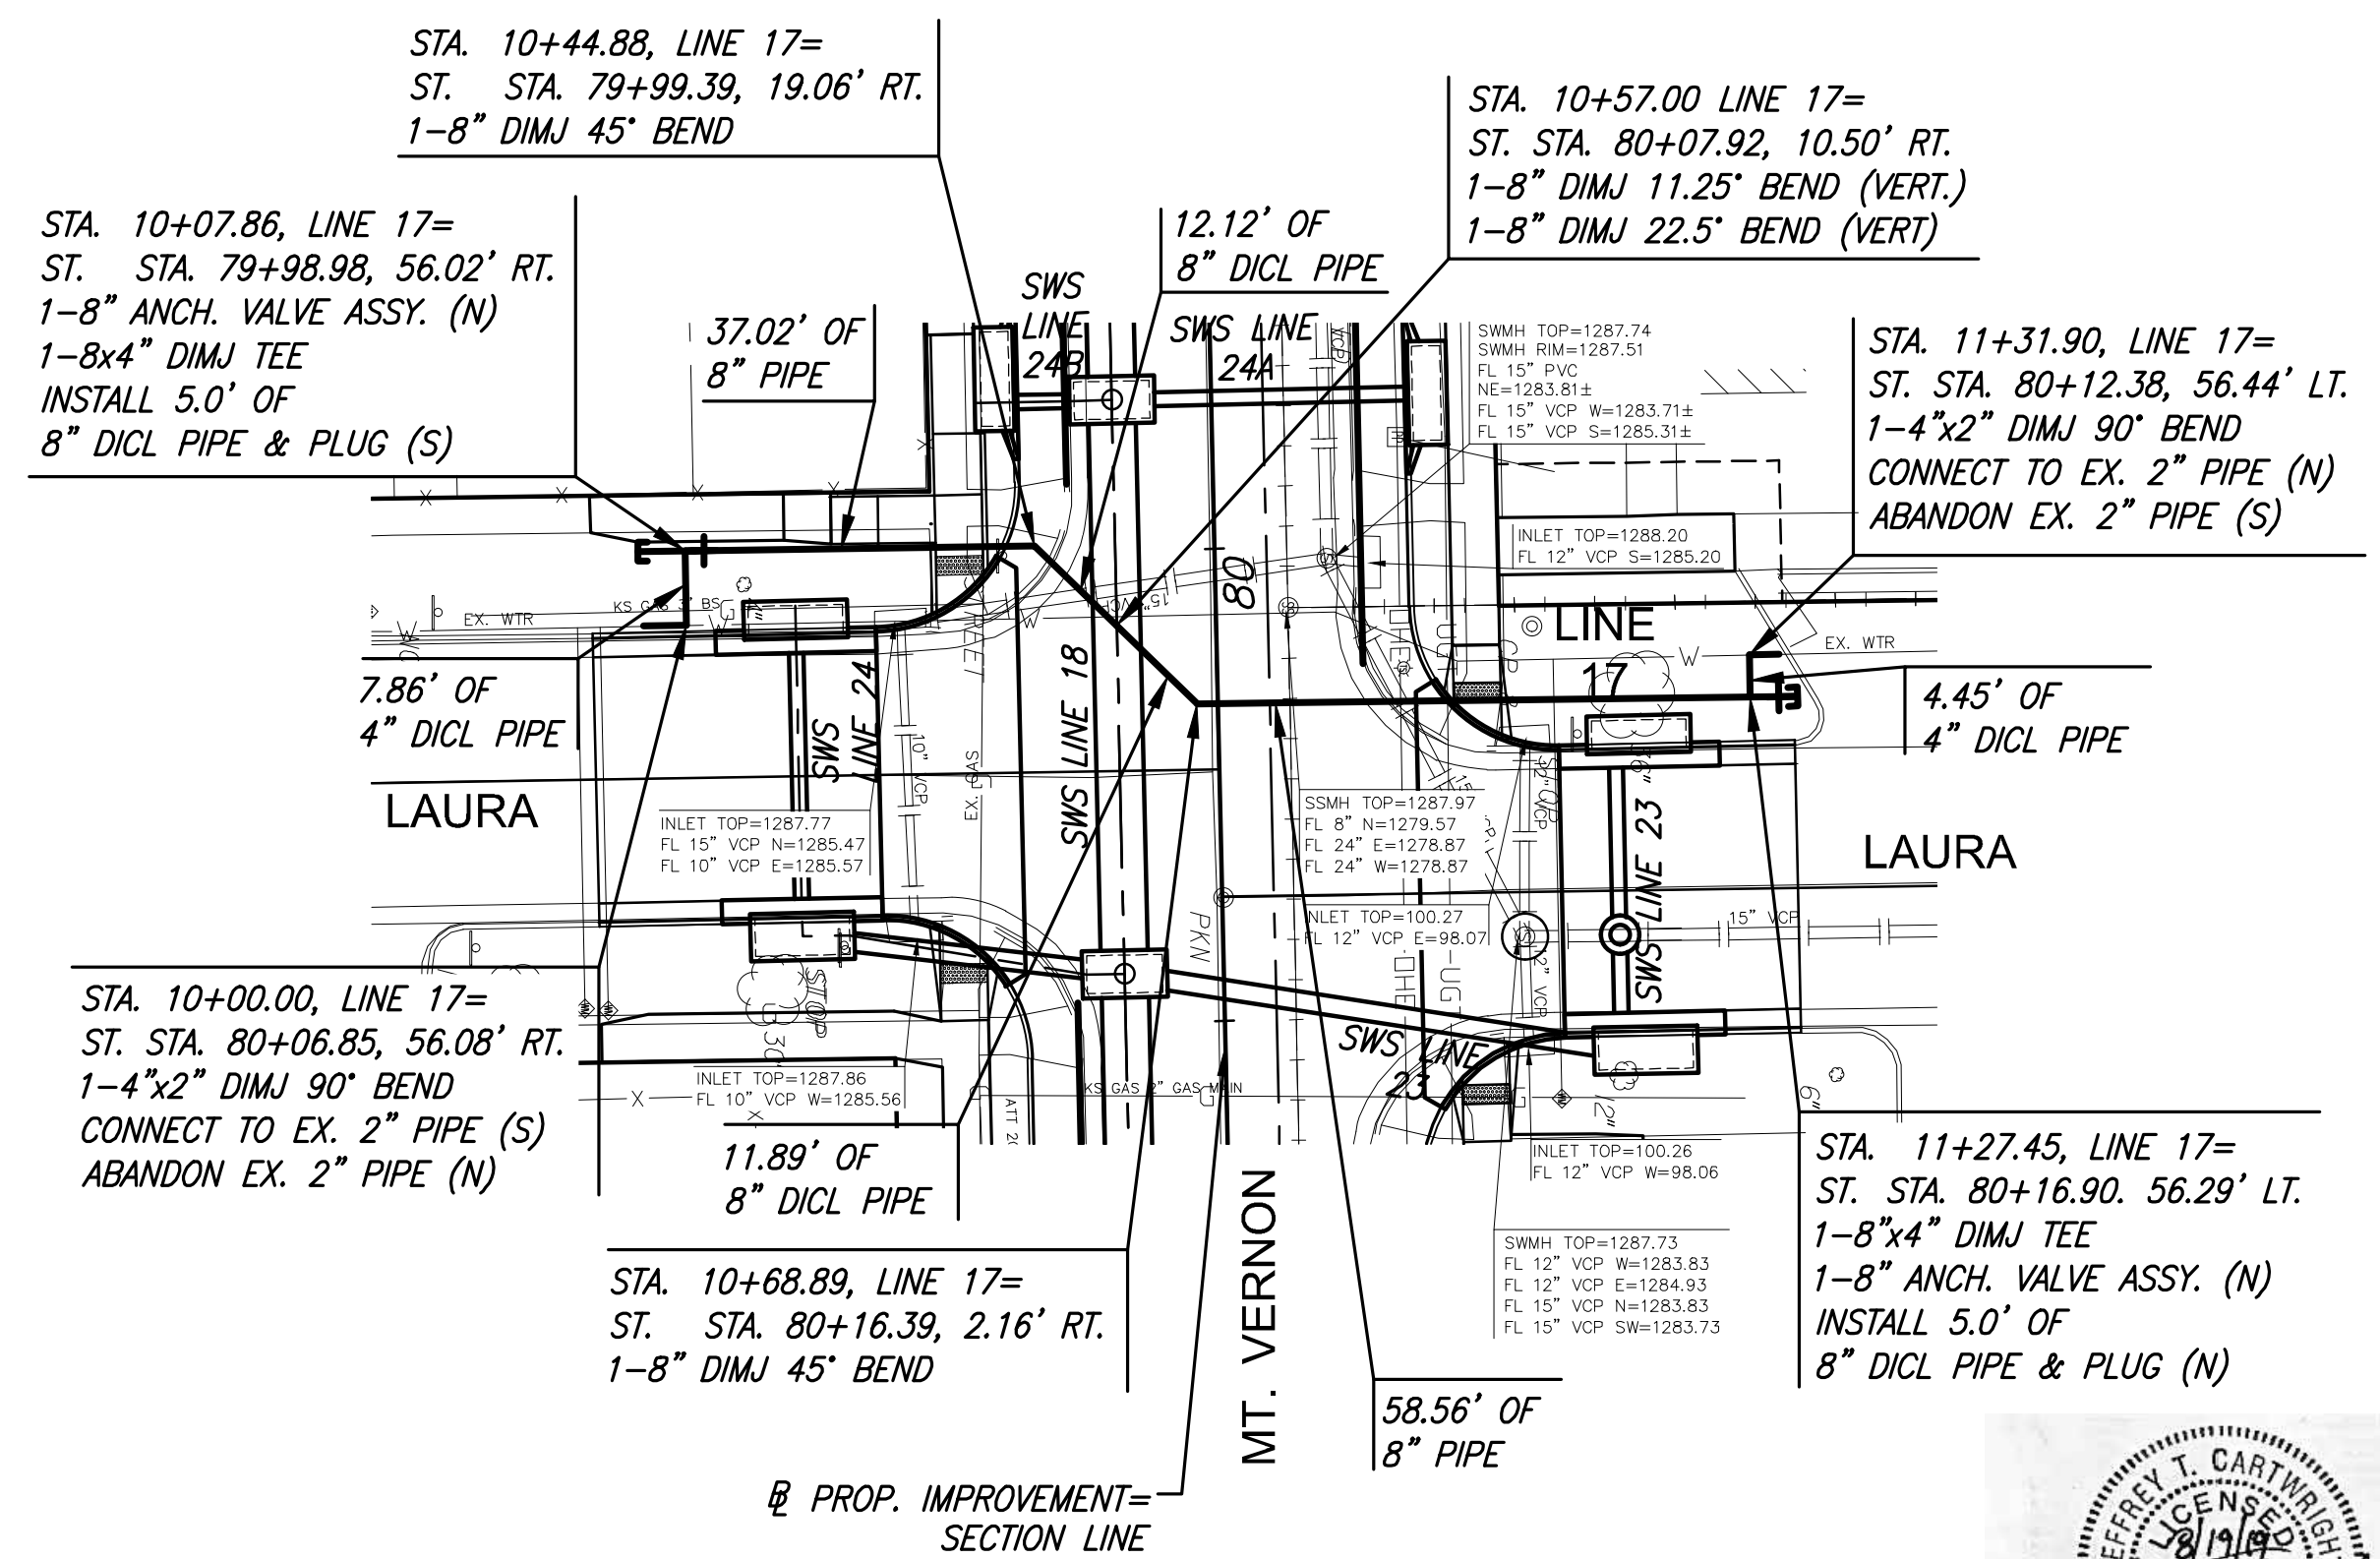



PROJECT: WTR LINES 16-17, 8/19/2019 @ 03:25PM  
 J:\CIVIL\08138\DWG\WTR\08138\_C6.DWG

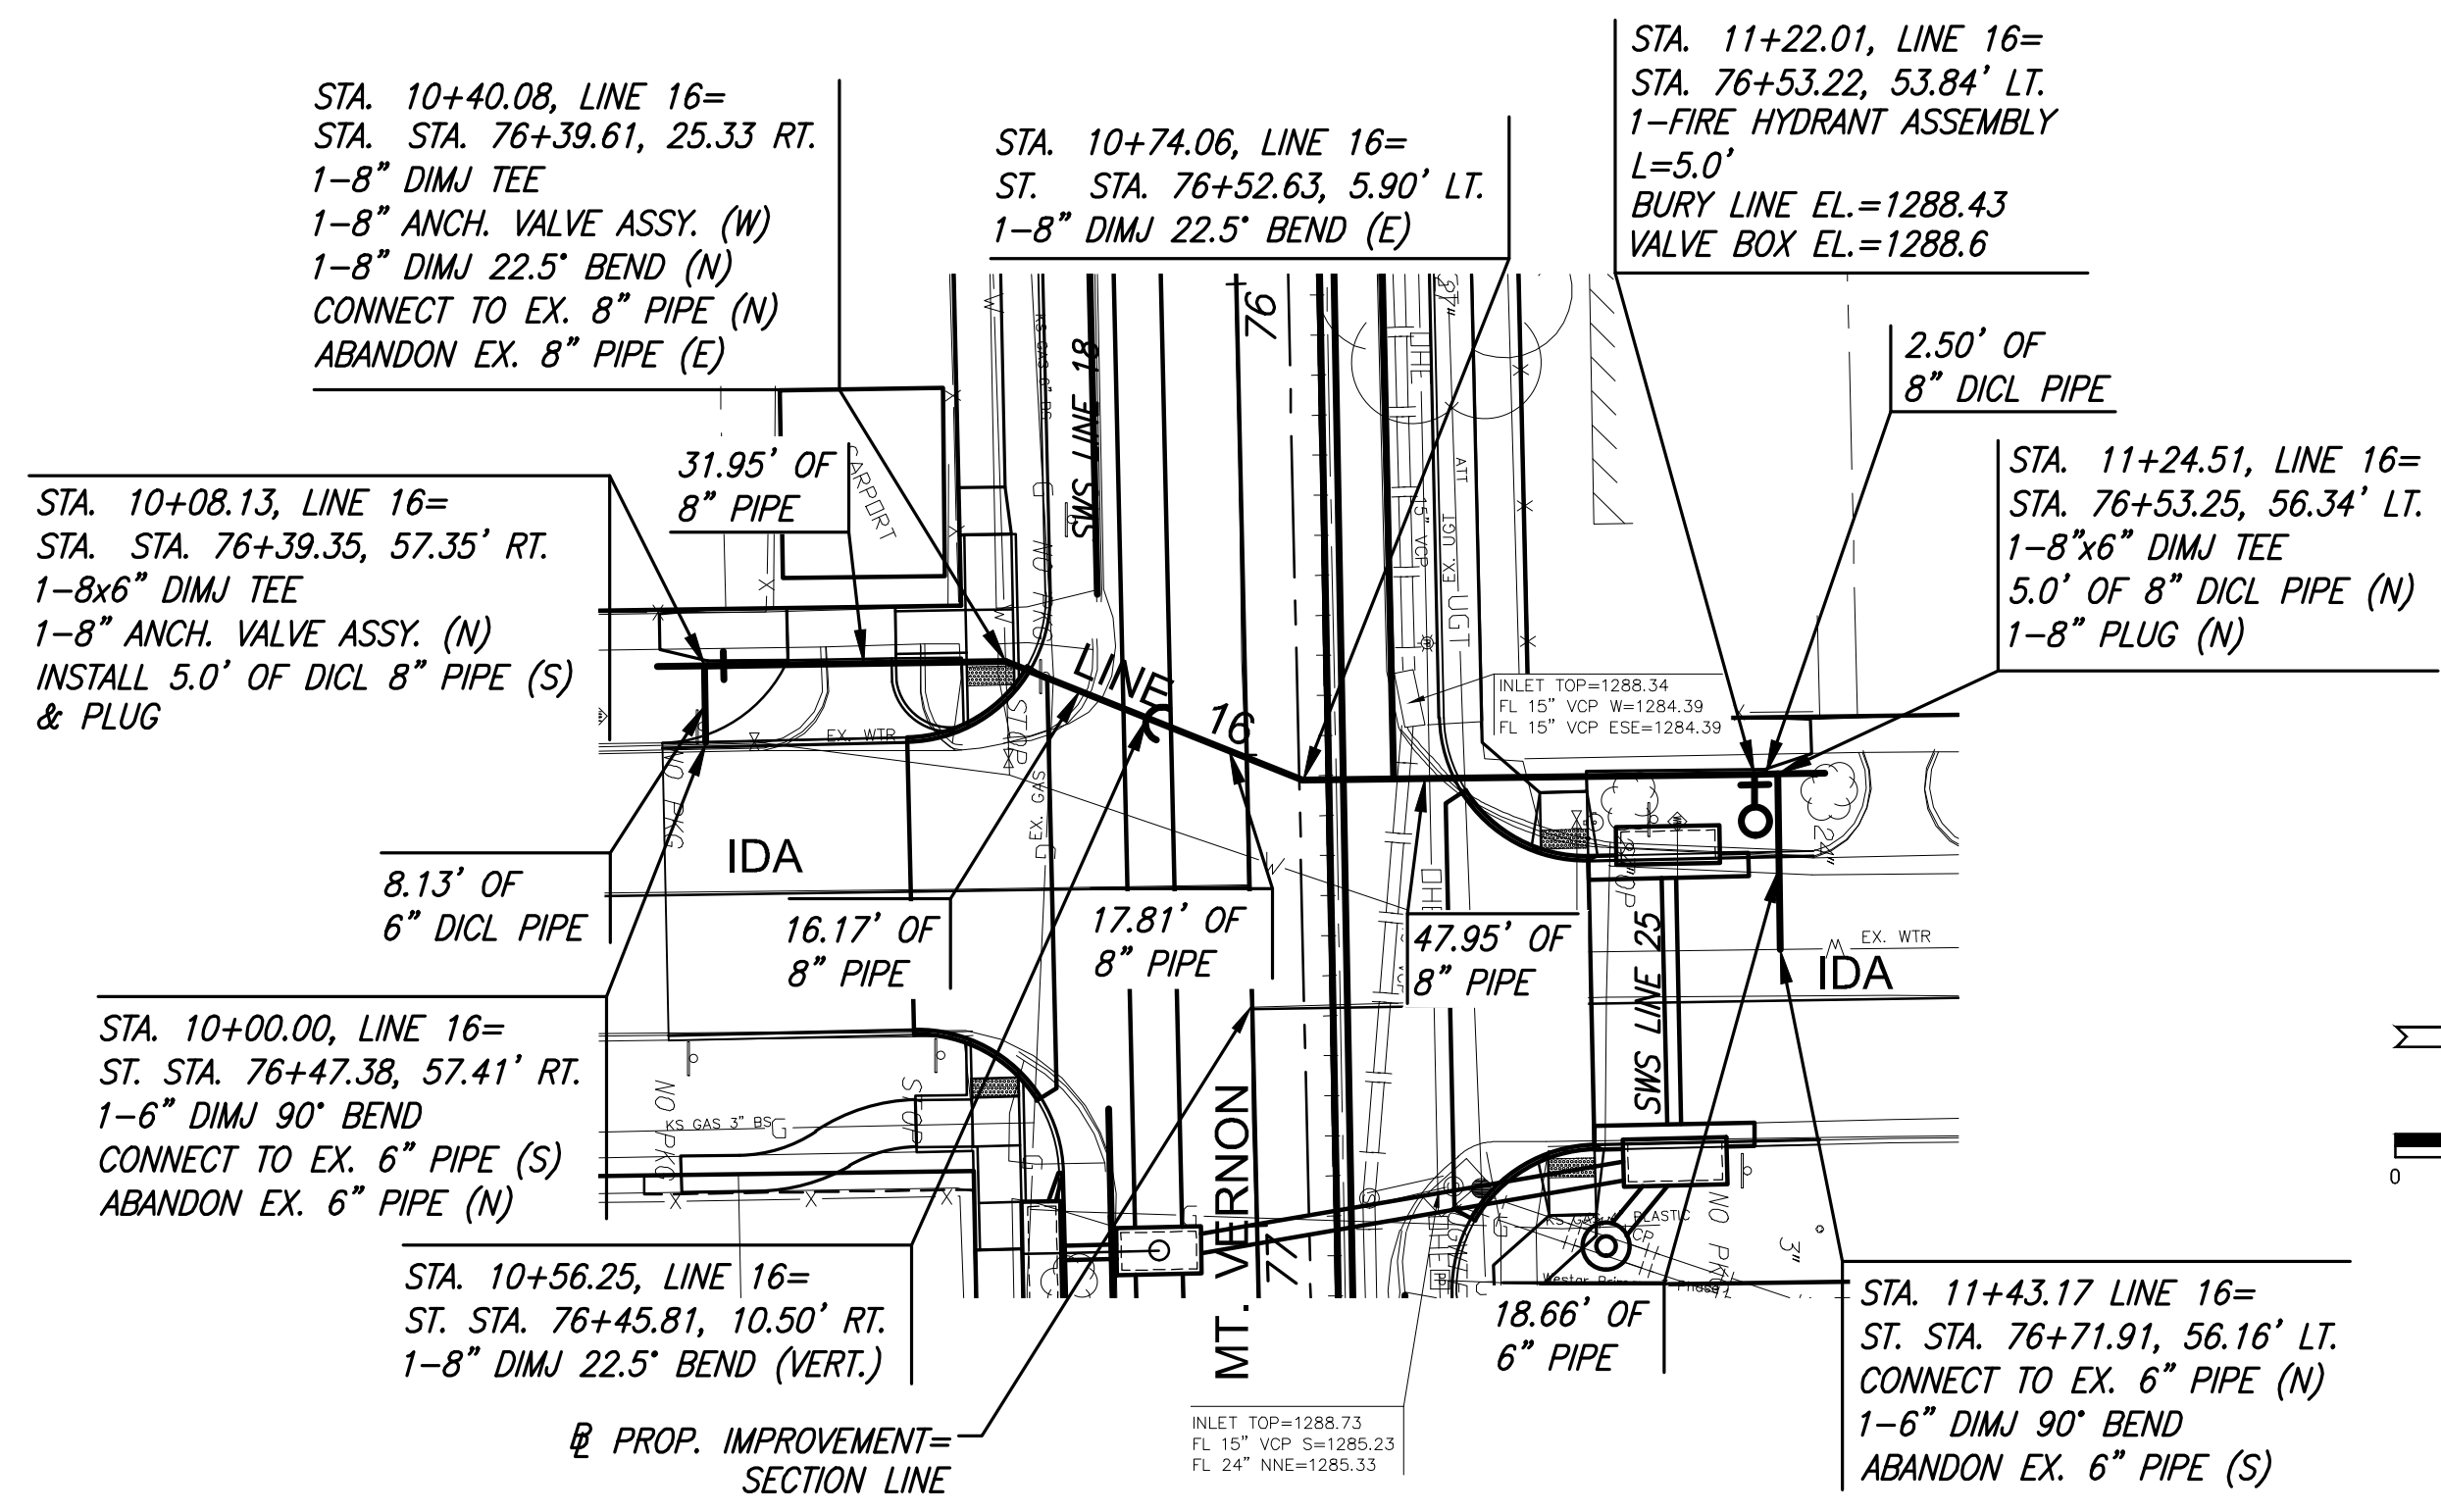

PLAN LINE 16  
PROFILE LINE 16

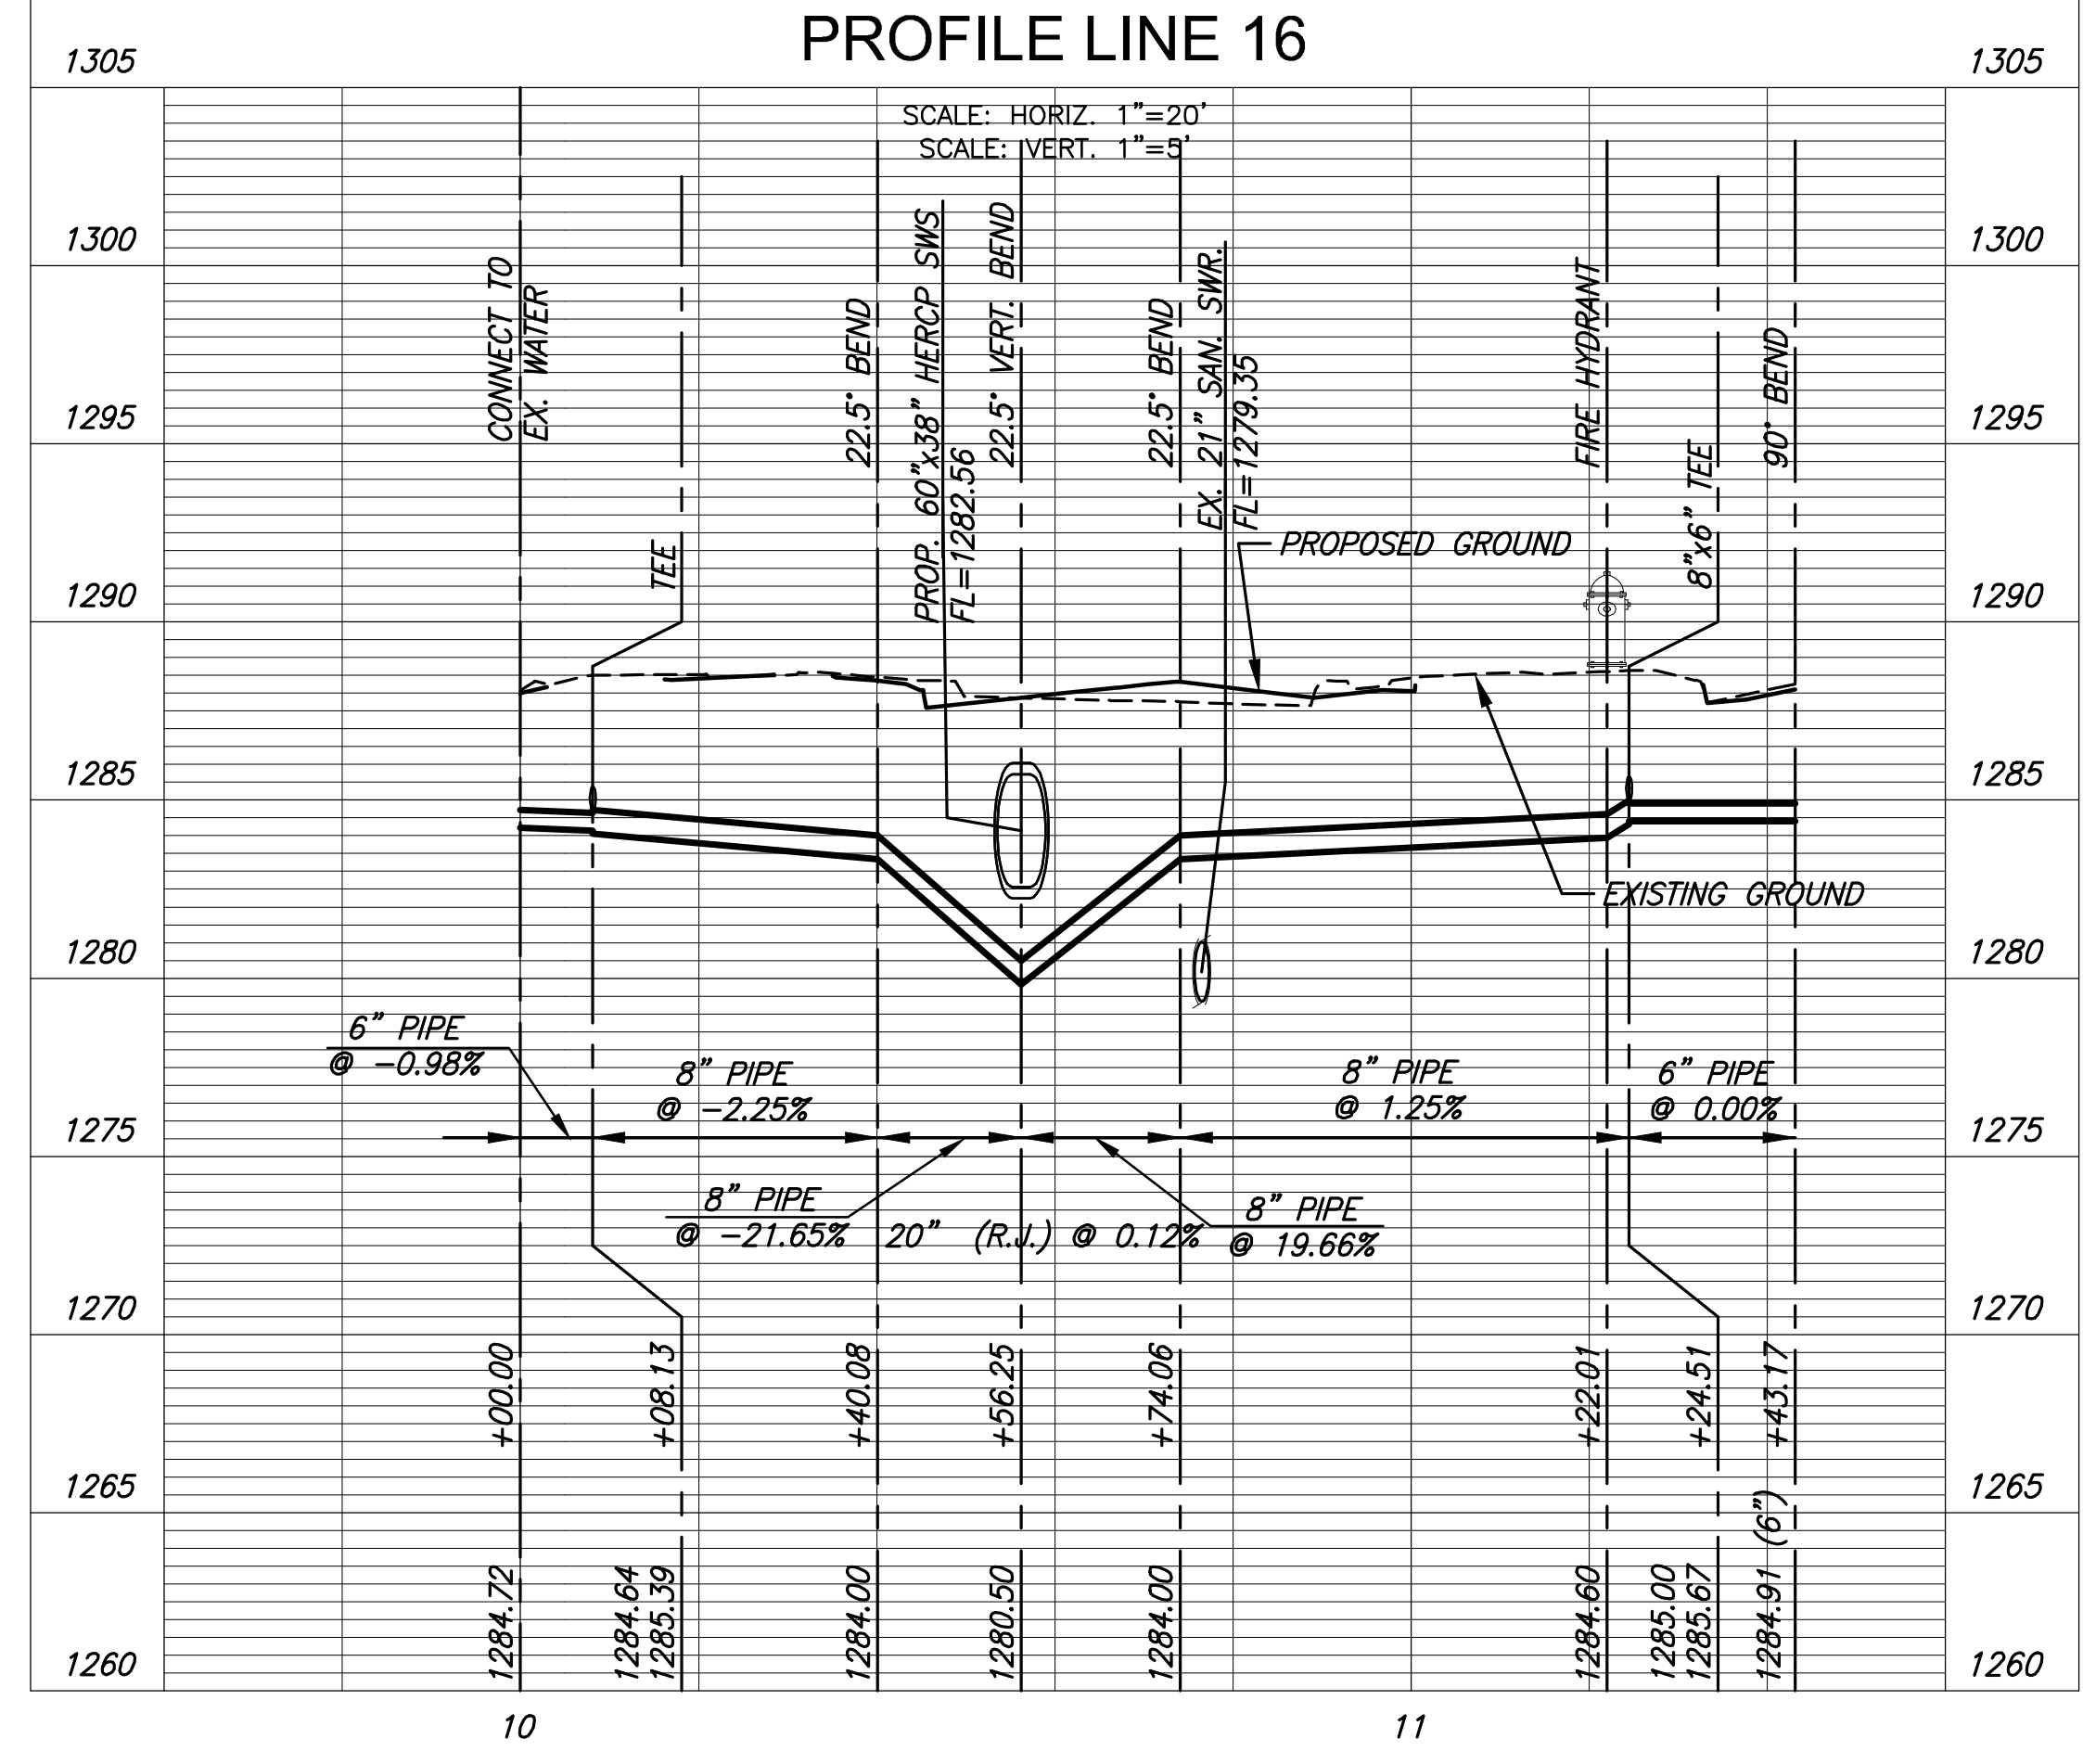

PLAN LINE 17  
PROFILE LINE 17

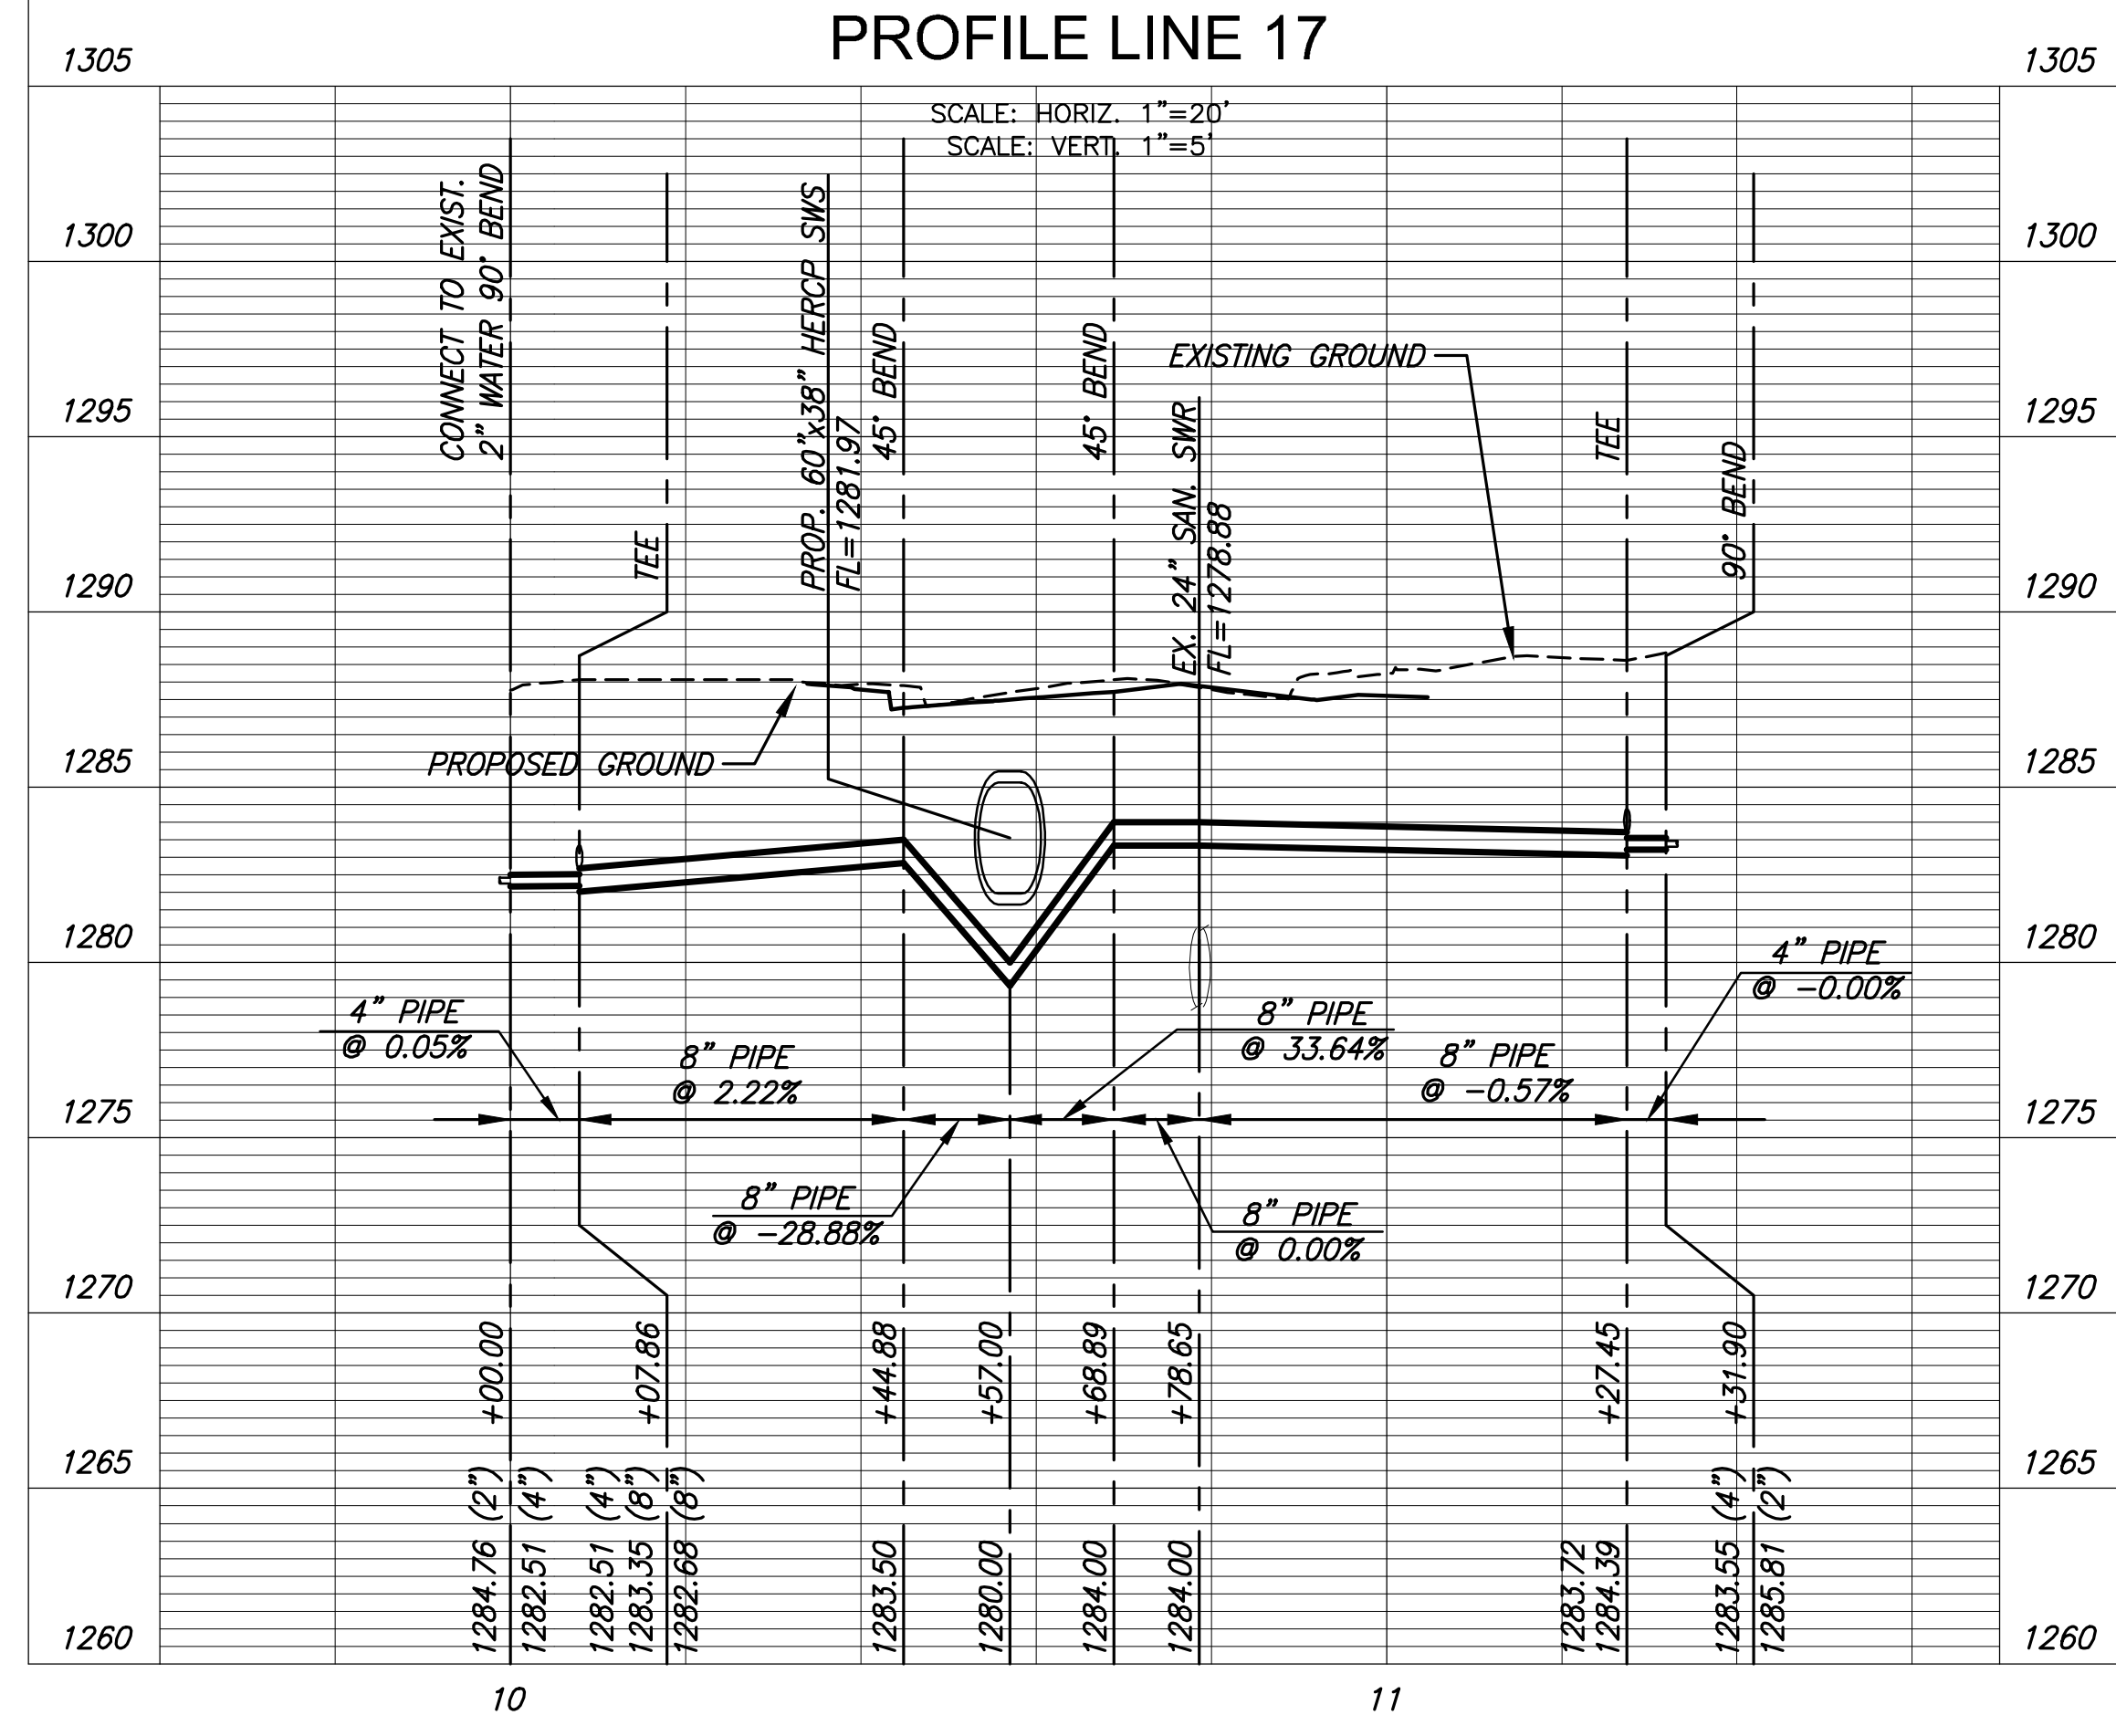

**STREET IMPROVEMENTS FOR**  
**MT. VERNON IMPROVEMENTS**  
**BROADWAY TO SOUTHEAST BLVD.**



©2019 MKEC Engineering All Rights Reserved  
 www.mkec.com  
 These drawings and their contents, including, but not limited to, all concepts, designs, & lists are the exclusive property of MKEC Engineering (MKEC), and may not be used or reproduced in any way without the express consent of MKEC.

WTR LINES 16-17

PROJECT NO.	87 N-0660-01	
DATE	8/19/2019	
SCALE	1"=20'	
DESIGNED	DRAWN	CHECKED
JTC	DM	JTC
NO.	REVISION	DATE