


**1 HEDGE ROW TRIMMING DETAIL**

SCALE: NTS


**TREE TRIMMING NOTES**

1. NOTIFY MKEC PROJECT ENGINEER PRIOR TO COMMENCEMENT OF EASEMENT CLEARING & GRUBBING OPERATIONS. CONTRACTOR SHALL HAVE LIMITS OF REMOVAL DEFINED WITH FLAG & LATH. MKEC PROJECT ENGINEER WILL PROVIDE JUDGEMENT CALLS FOR TREES IN QUESTION. PROVIDE MKEC 24-HOUR NOTICE.
2. TREES MAY BE BURNED ON SITE. REGULATORY & PERMITTING APPROVALS SHALL BE SECURED BY CONTRACTOR.
3. TRIMMING OF BRANCHES SHALL NOT BE DONE WITH A BACKHOE!

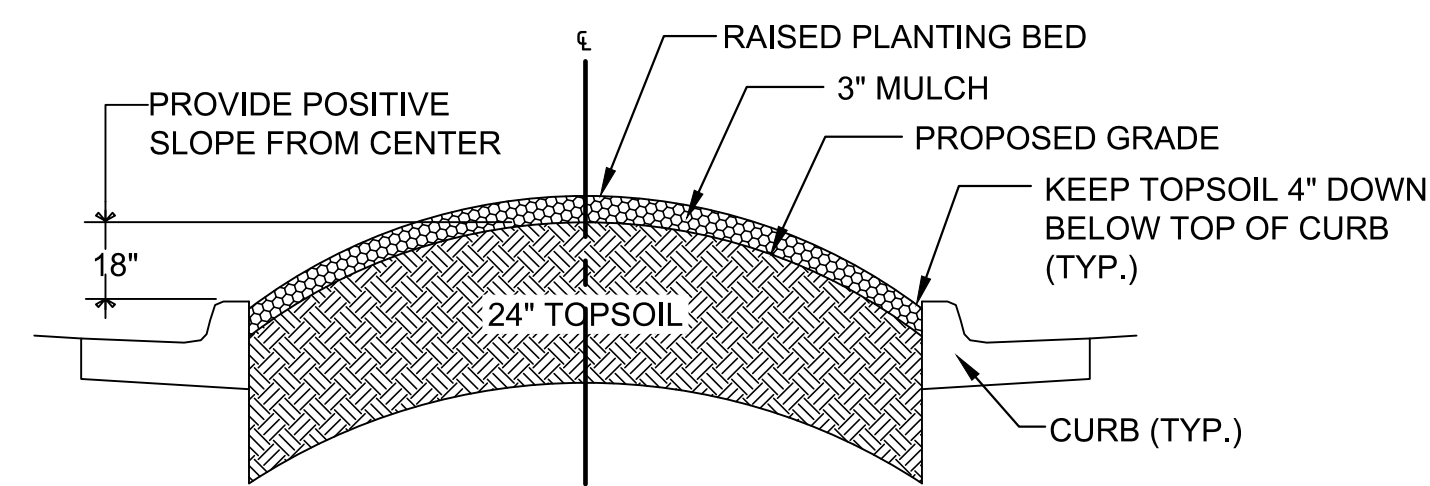

**2 RAISED MEDIAN PLANTING BED DIAGRAM**

NTS

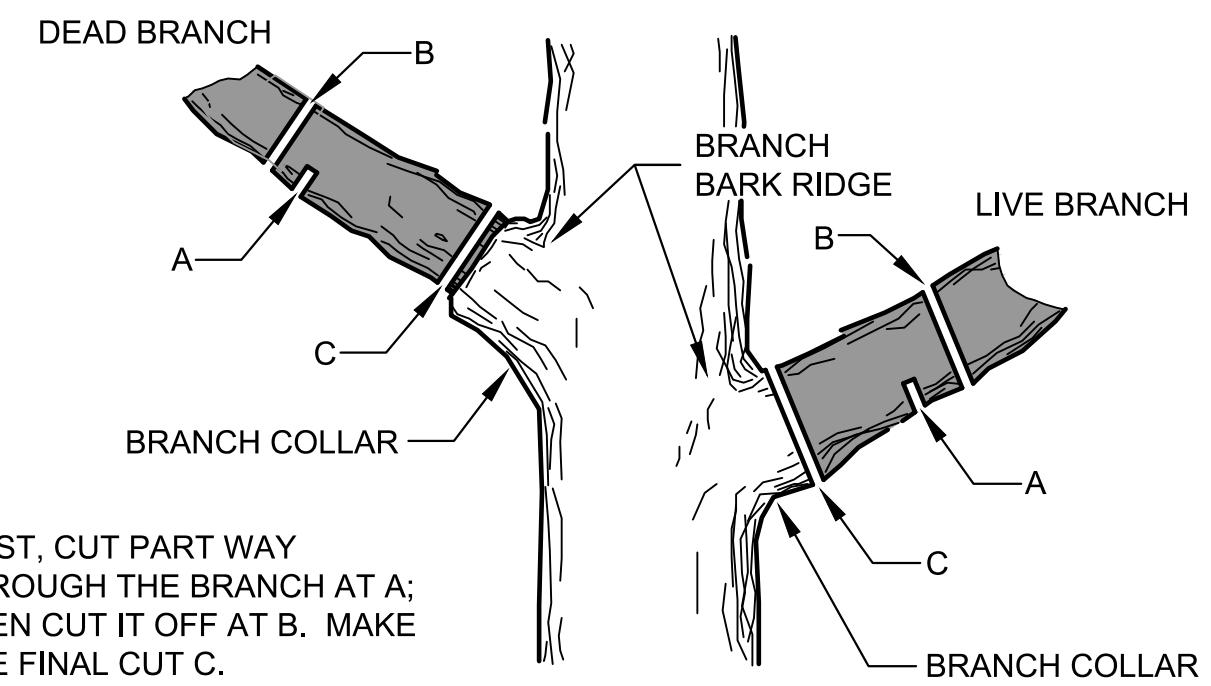

FIRST, CUT PART WAY THROUGH THE BRANCH AT A; THEN CUT IT OFF AT B. MAKE THE FINAL CUT C.

**3 TREE TRIMMING DETAIL**

SCALE: NTS

**TREE TRIMMING NOTES**

1. NOTIFY MKEC PROJECT ENGINEER PRIOR TO COMMENCEMENT OF EASEMENT CLEARING & GRUBBING OPERATIONS. CONTRACTOR SHALL HAVE LIMITS OF REMOVAL DEFINED WITH FLAG & LATH. MKEC PROJECT ENGINEER WILL PROVIDE JUDGEMENT CALLS FOR TREES IN QUESTION. PROVIDE MKEC 24-HOUR NOTICE.
2. TREES MAY BE BURNED ON SITE. REGULATORY & PERMITTING APPROVALS SHALL BE SECURED BY CONTRACTOR.
3. TRIMMING OF BRANCHES SHALL NOT BE DONE WITH A BACKHOE!

©2019 MKEC Engineering All Rights Reserved www.mkec.com  
These drawings and their contents, including, but not limited to, all concepts, designs, & ideas are the exclusive property of MKEC Engineering (MKEC), and may not be used or reproduced in any way without the express consent of MKEC.

**GRADING DETAILS**

PROJECT NO.	468-2019-085431	
DATE	DEC. 2019	
SCALE	AS SHOWN	
DESIGNED	DRAWN	CHECKED
DFL	DML	DFL

NO.	REVISION	DATE

SHEET NO.