

WATERLINE REPLACEMENT

AT


KELLOGG AND OSAGE STREET

CITY OF WICHITA PROJECT NO. 448-2019-010176

OCA NO. 639108

CITY OF WICHITA, KANSAS

GARY JANZEN, P.E. - CITY ENGINEER

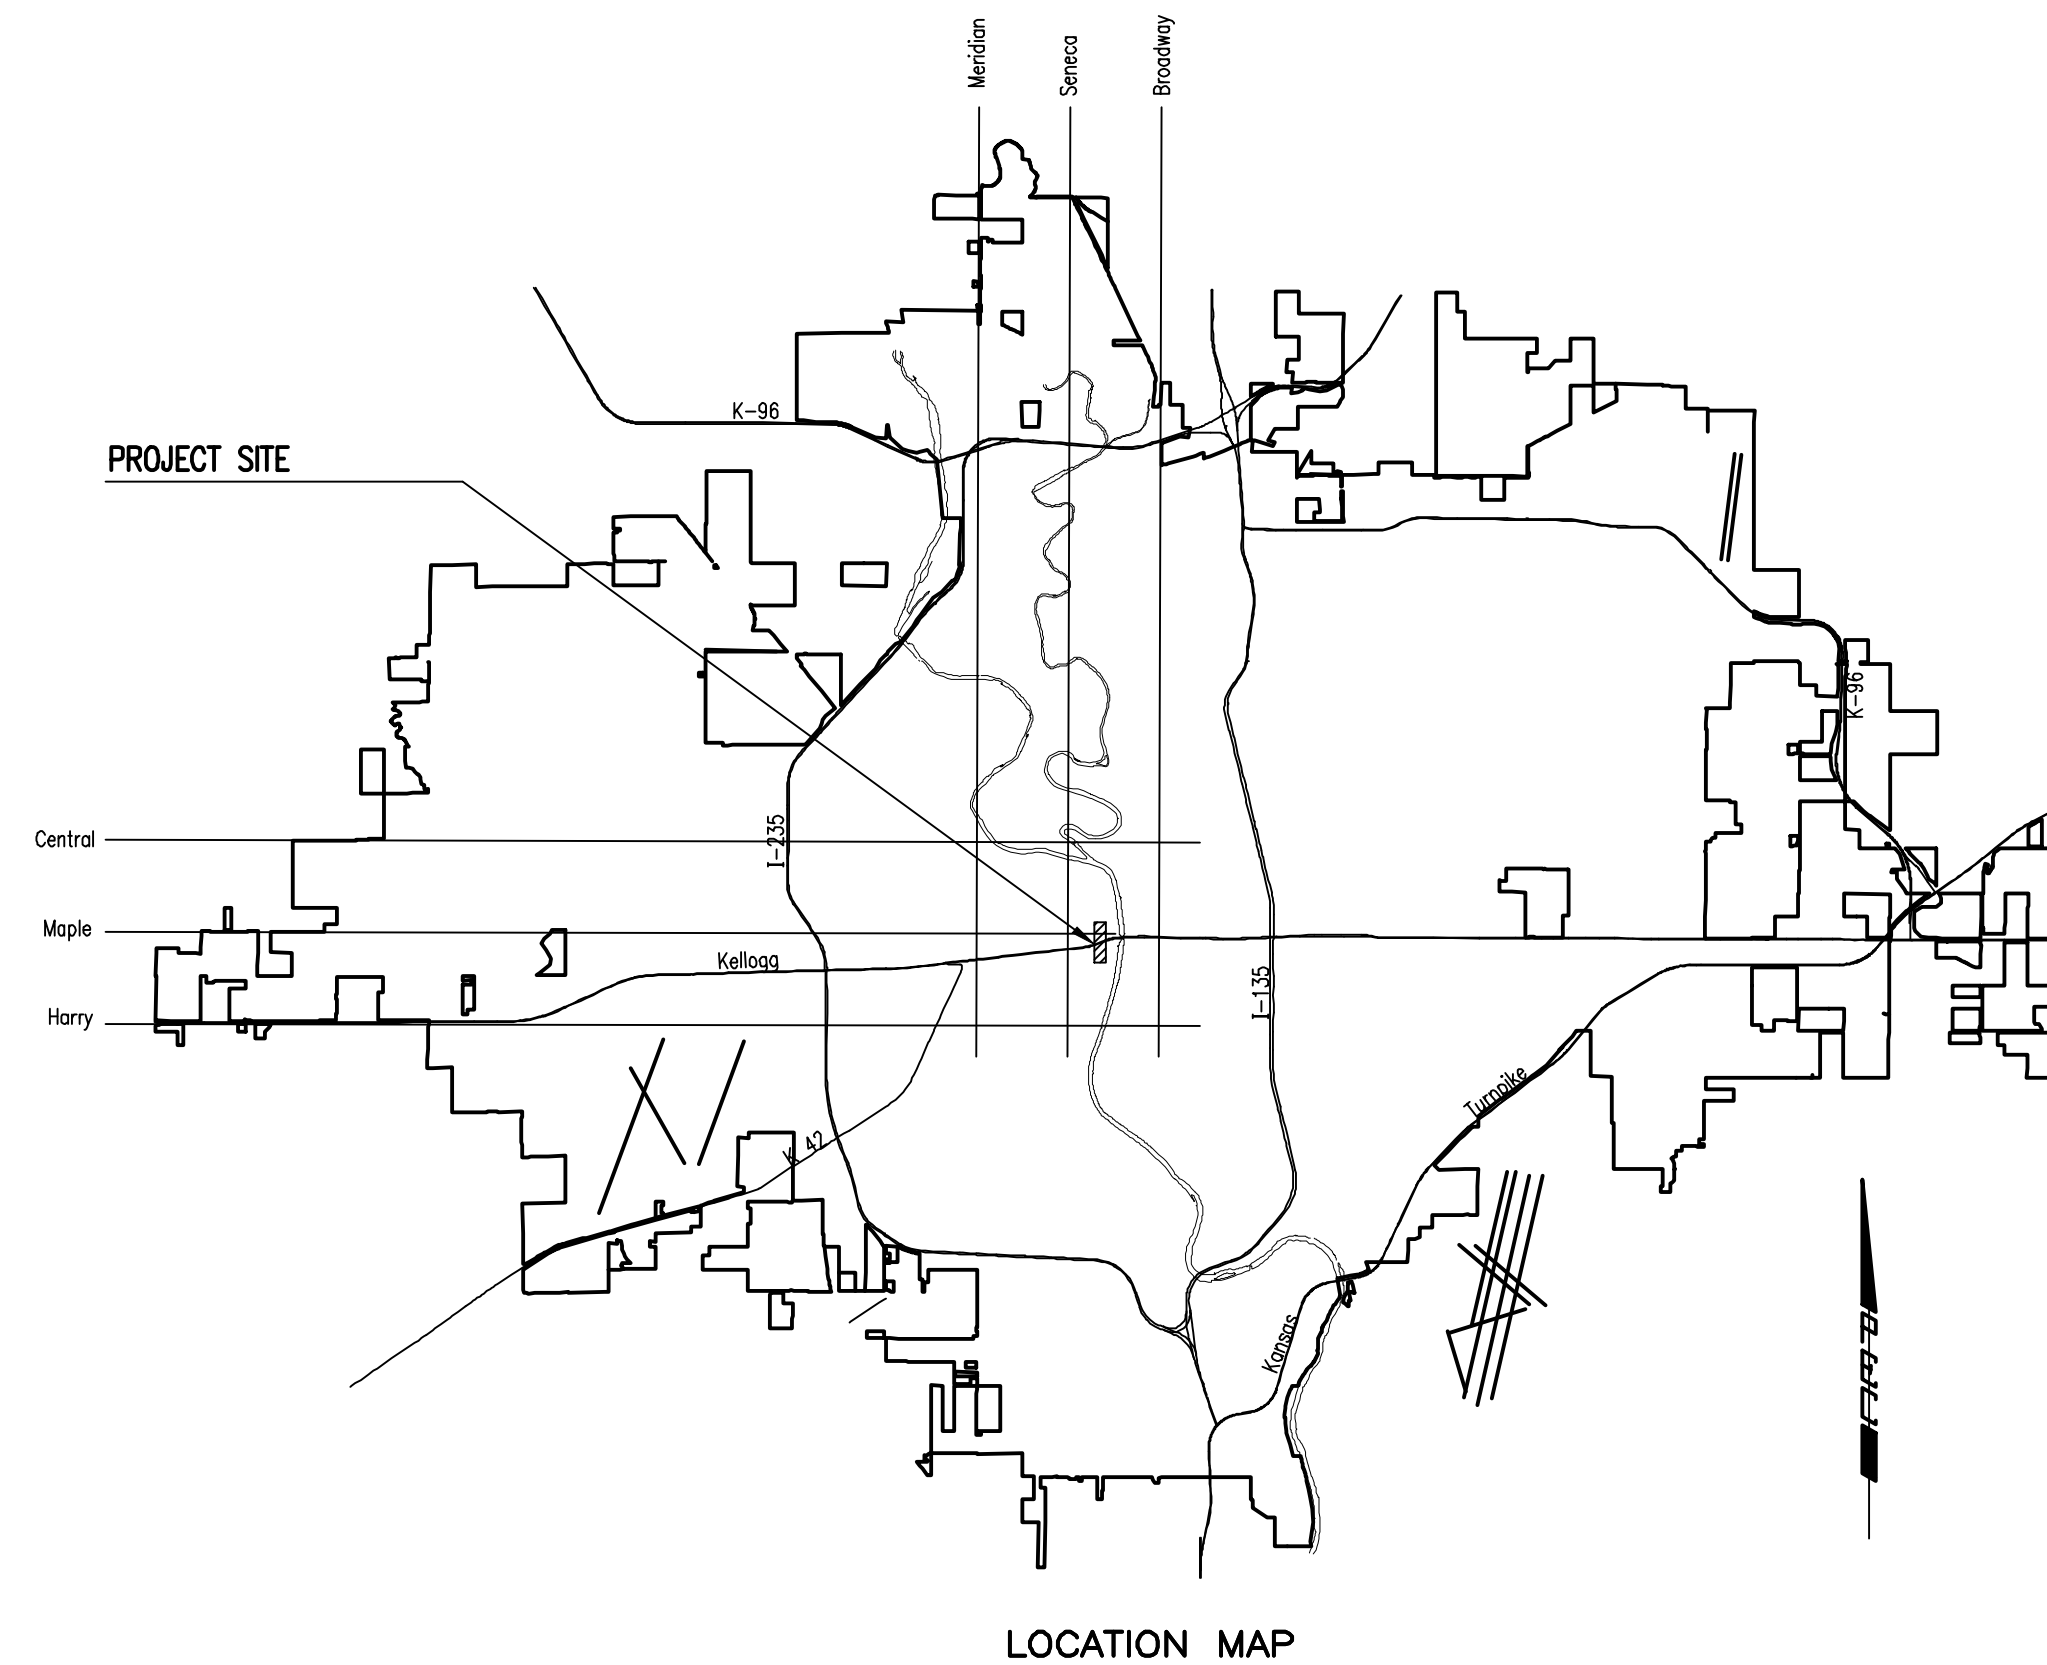

INDEX OF SHEETS

SHEET NO. C101	TITLE SHEET
SHEET NO. C102	KEY MAP AND GENERAL NOTES
SHEET NO. C103-104	WATERLINE NO. 1
SHEET NO. C501	STANDARD WATER ASSEMBLY DETAIL
SHEET NO. C502	MISCELLANEOUS WATER DETAILS
SHEET NO. C503-C507	SOIL EROSION BMP
SHEET NO. C508	STANDARD WATER SERVICE DETAILS

WATERLINE RELOCATION
AT
KELLOGG AND OSAGE STREET

GARY JANZEN, P.E. - CITY ENGINEER
CITY OF WICHITA PROJECT NO. 448-2019-010176

Issue:					

JOB NO.	35-197042-009-042
DATE	AUGUST 2019
PM	RWG
DESIGNED BY	RWG
DRAWN BY	CSL
CHECKED BY	TBK

TITLE SHEET
C101

DECEMBER 2019

Small vertical text: Saved: 12-19-2019 9:49:47 AM by: CSI
Plot Scale: 1:1 12-19-2019 9:50:40 AM by: CSI
U:\Wichita-Civil\2019\197042\009\Drawings\197042-009-C101