




EXC = 28.5
LF = 23.1
CF = 0.0

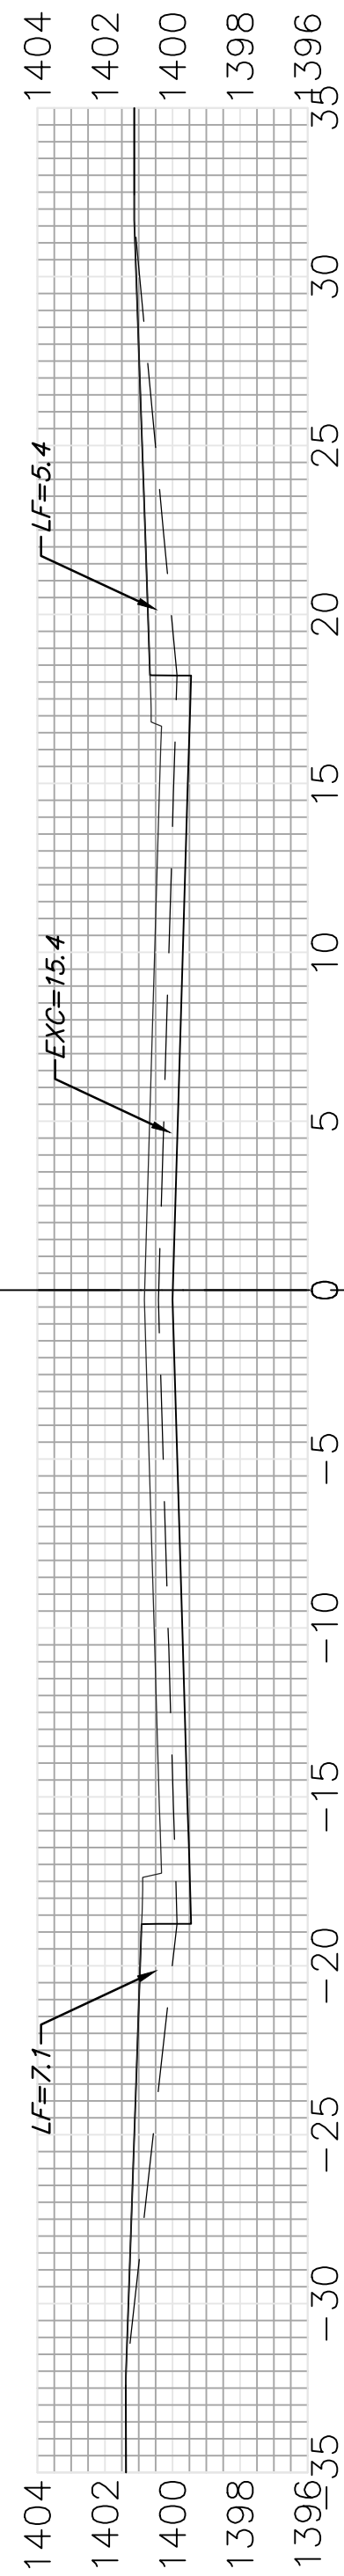


EXC = 28.5
LF = 23.1
CF = 0.0

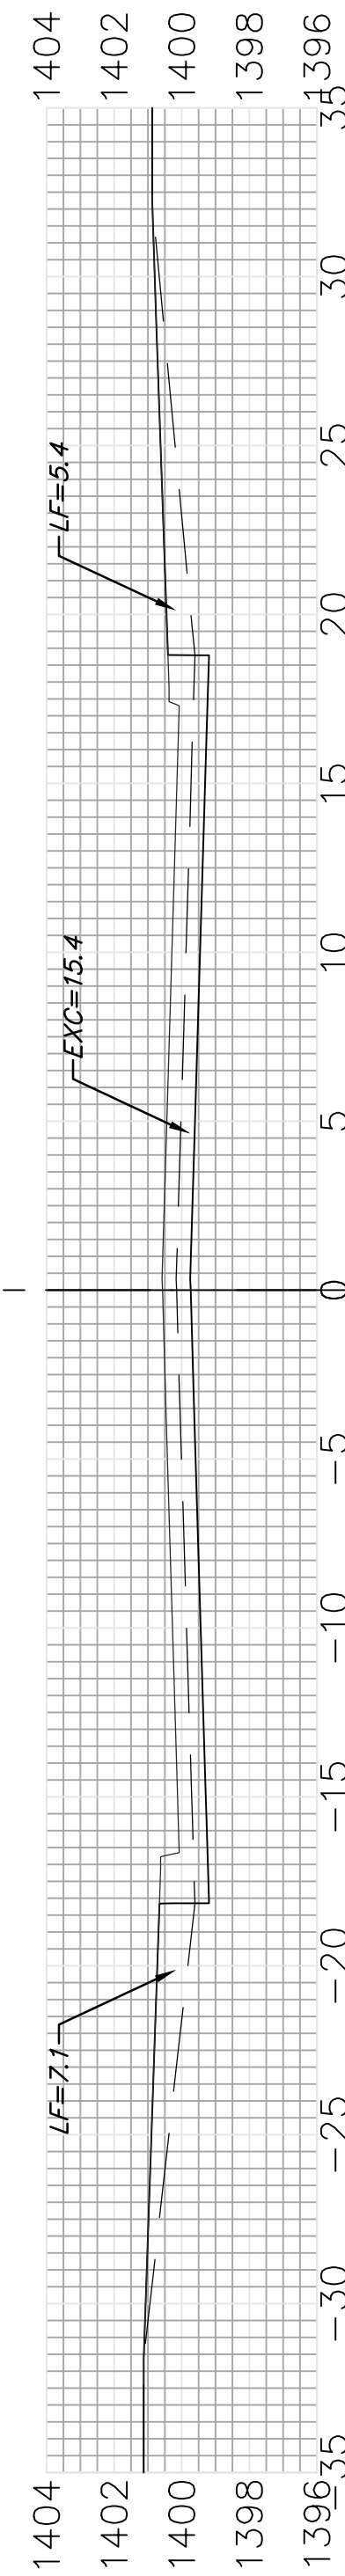


EXC = 28.5
LF = 23.1
CF = 0.0

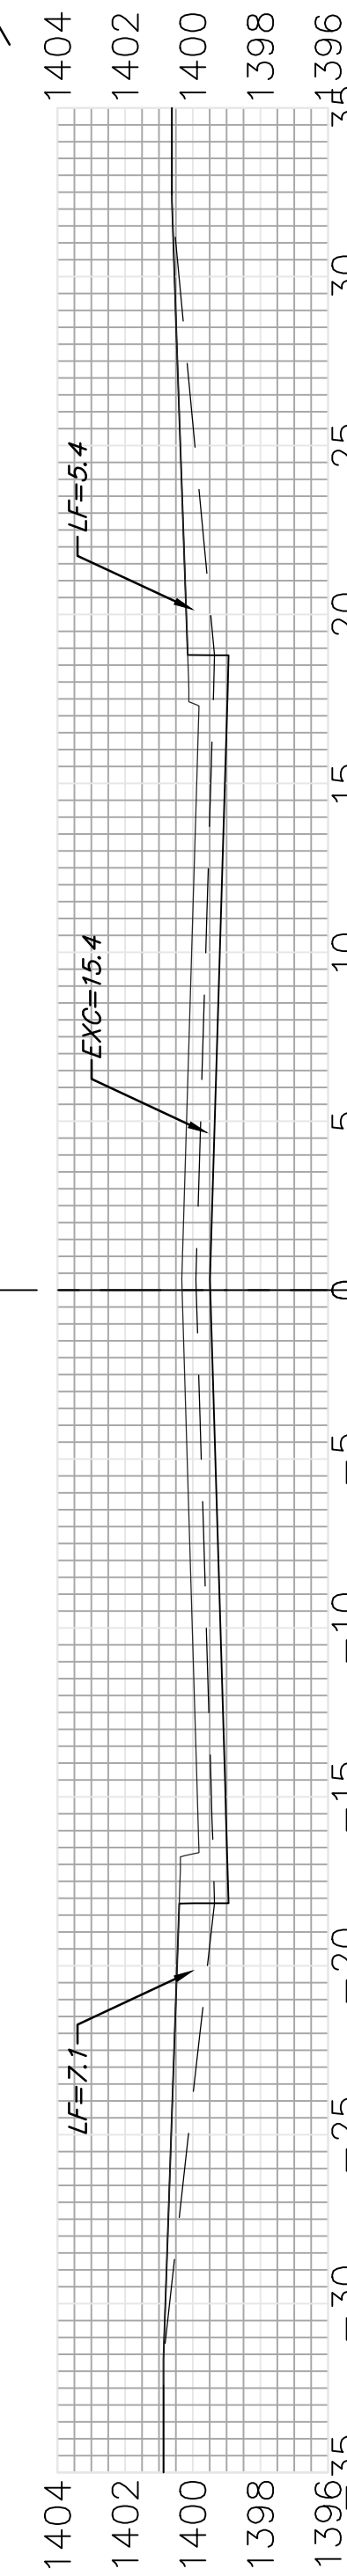


EXC = 10.7
LF = 8.7
CF = 0.0

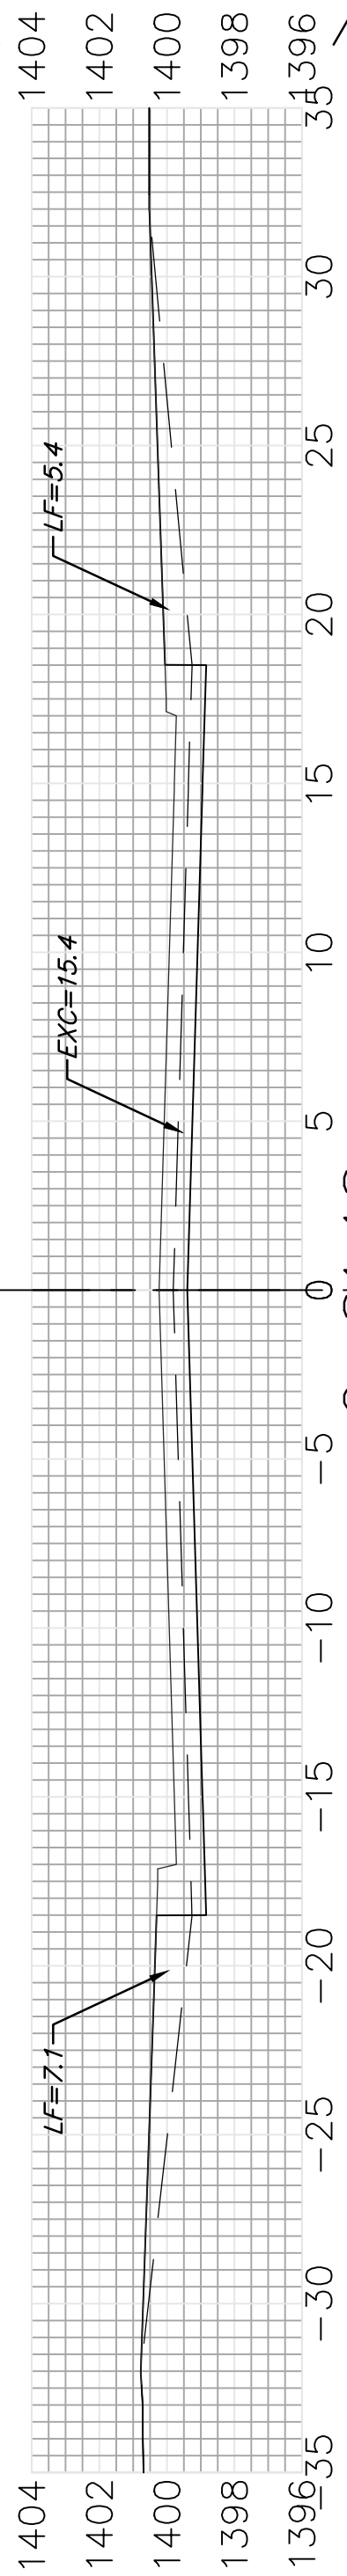


EXC = 23.8
LF = 10.9
CF = 0.0

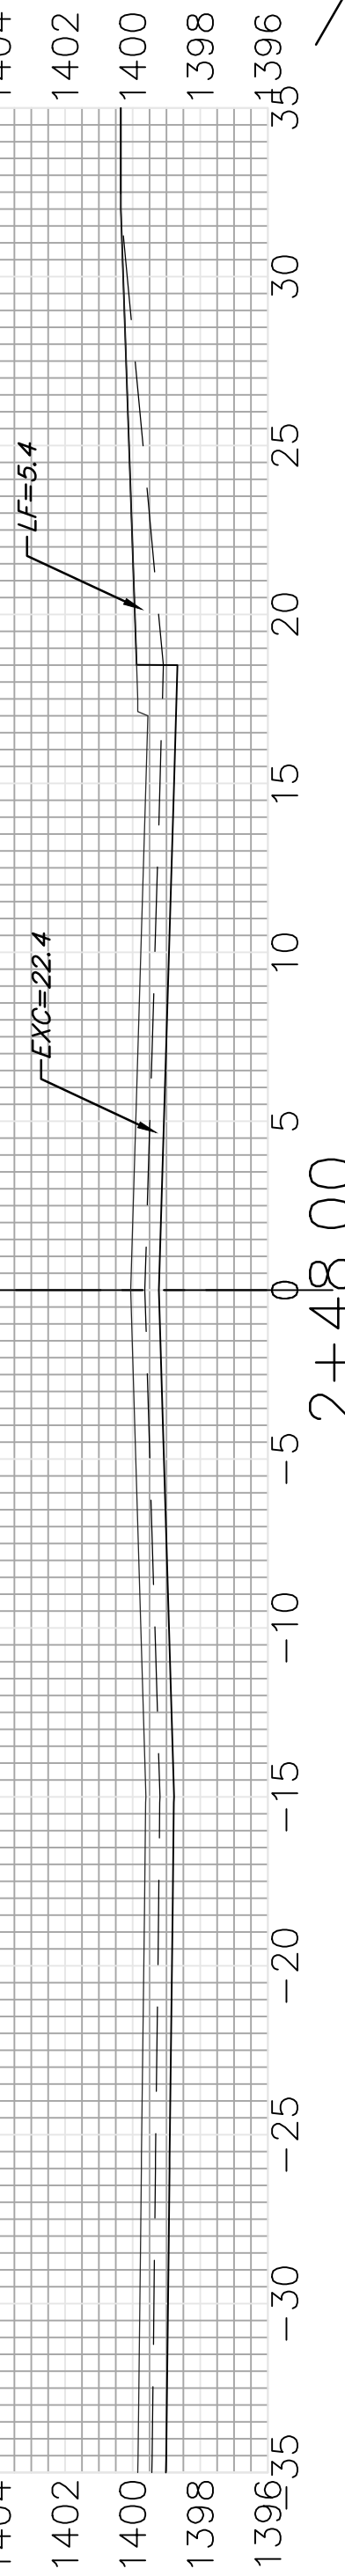


EXC = 8.0
LF = 6.5
CF = 0.0

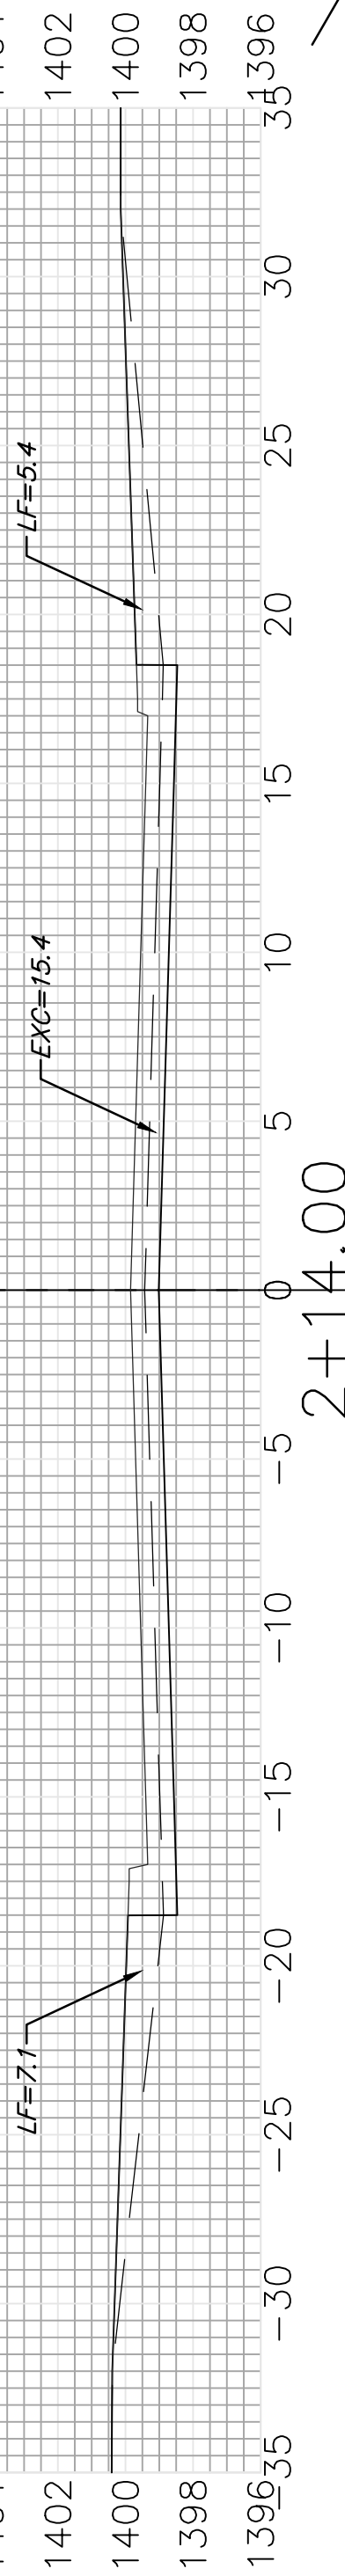



EXC = 28.5
LF = 23.1
CF = 0.0

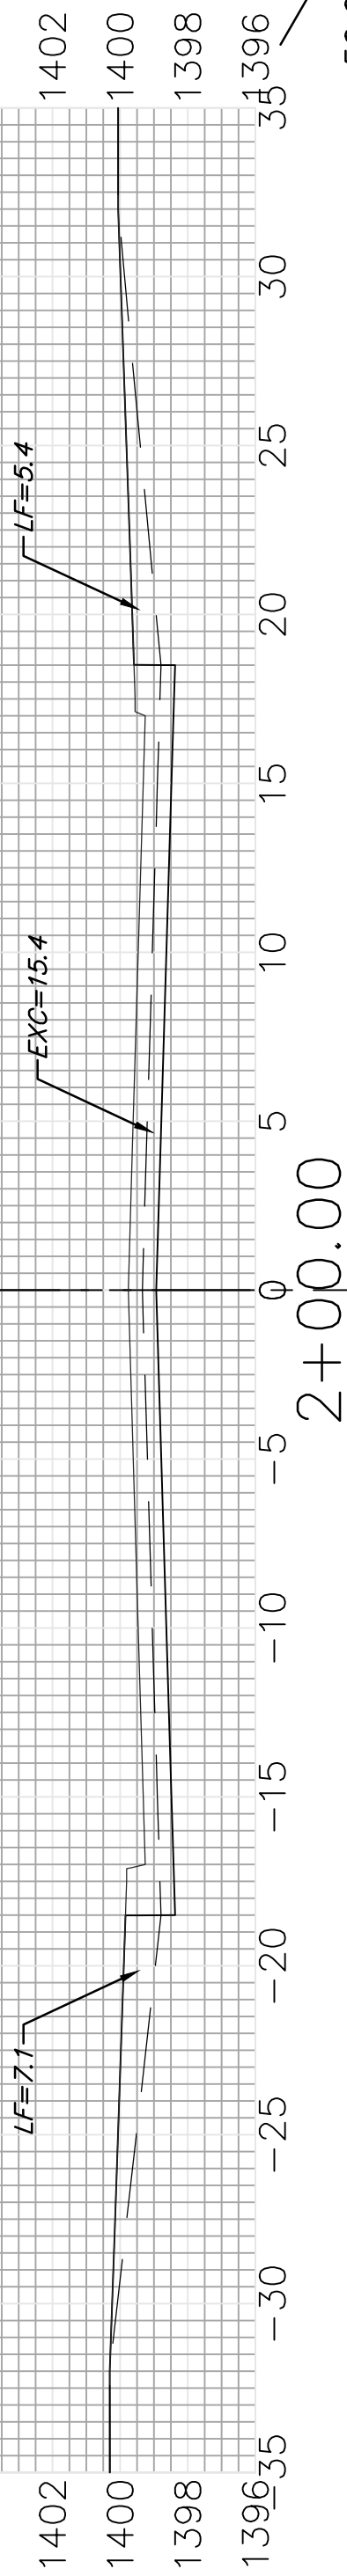

EXC = 28.5
LF = 23.1
CF = 0.0

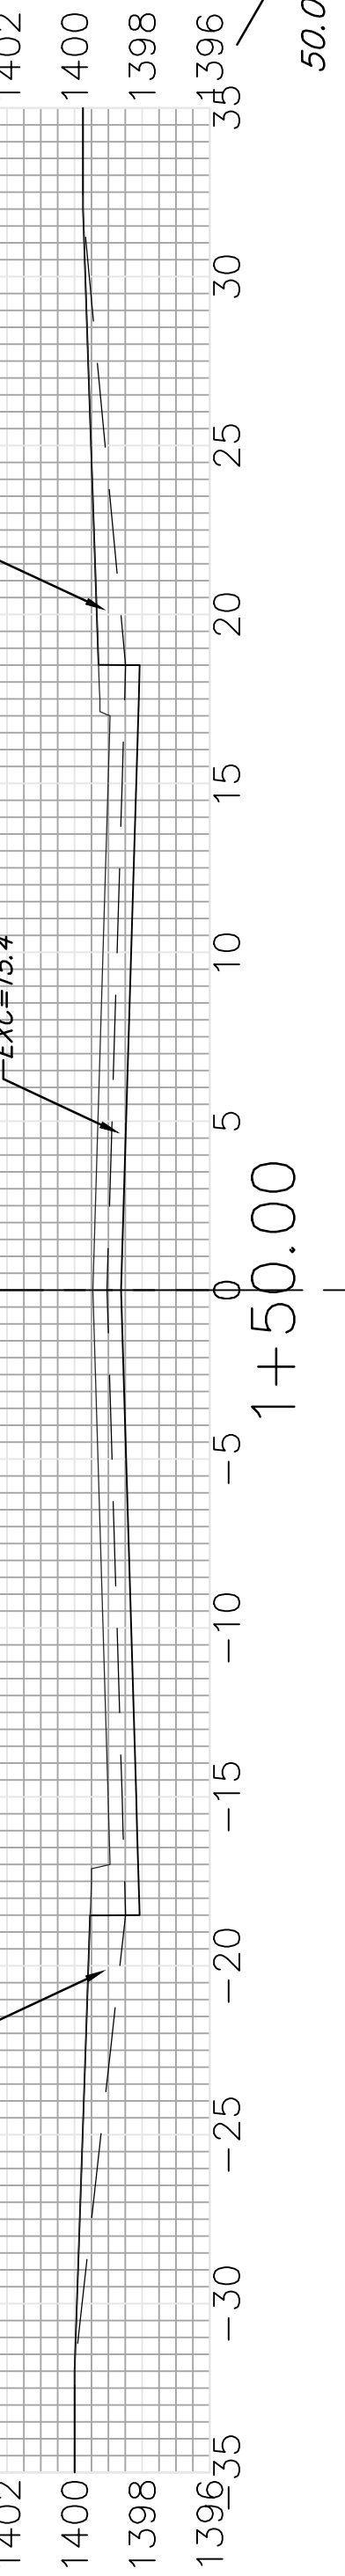

EXC = 12.5
LF = 10.2
CF = 0.0

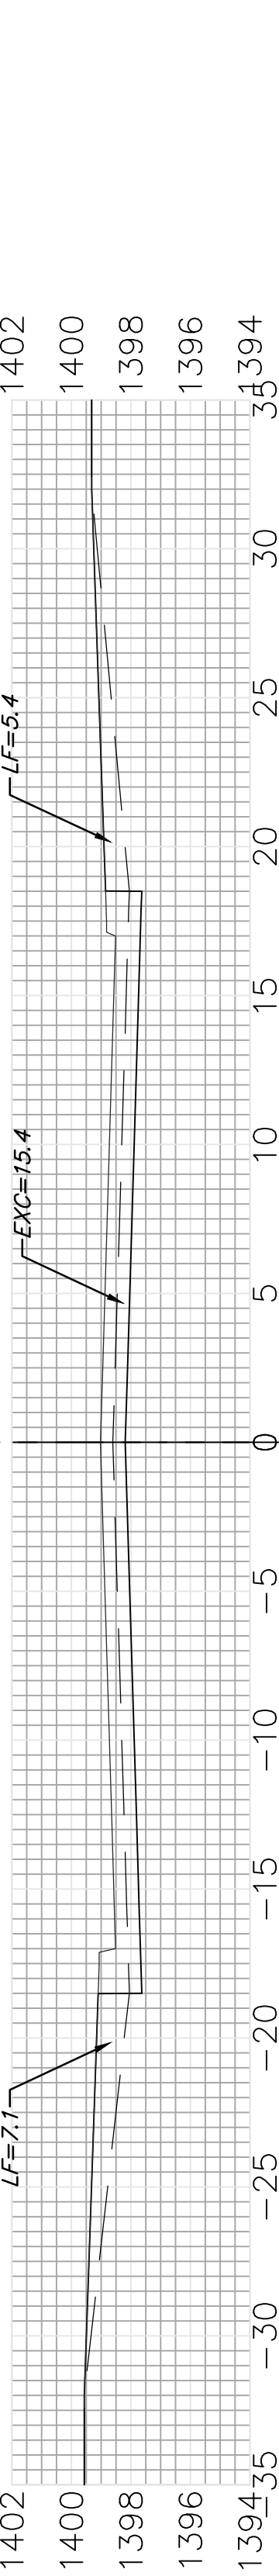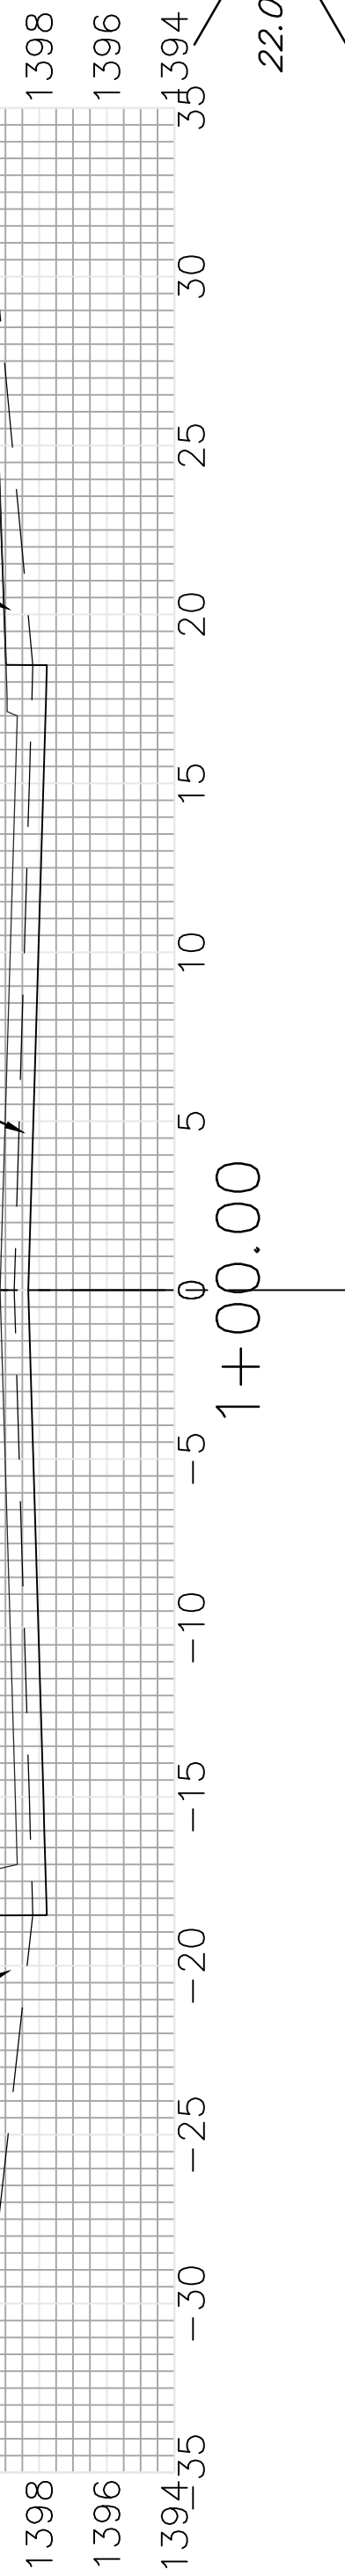

BRACKEN
C

Sheet Totals
Excavation = 221.3 C.Y.
Loose Fill = 162.7 C.Y.
Compacted Fill = 0.0 C.Y.

