
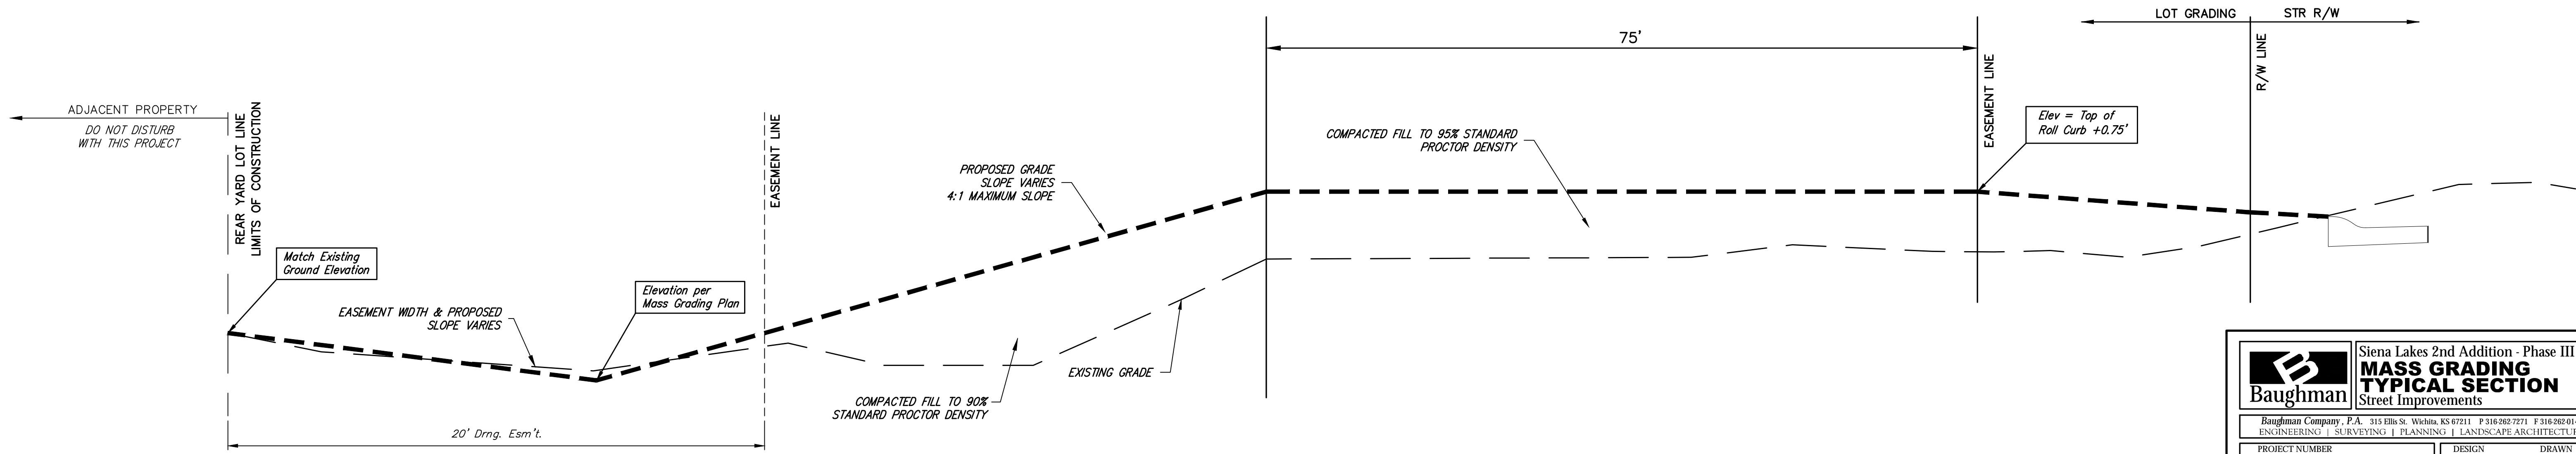
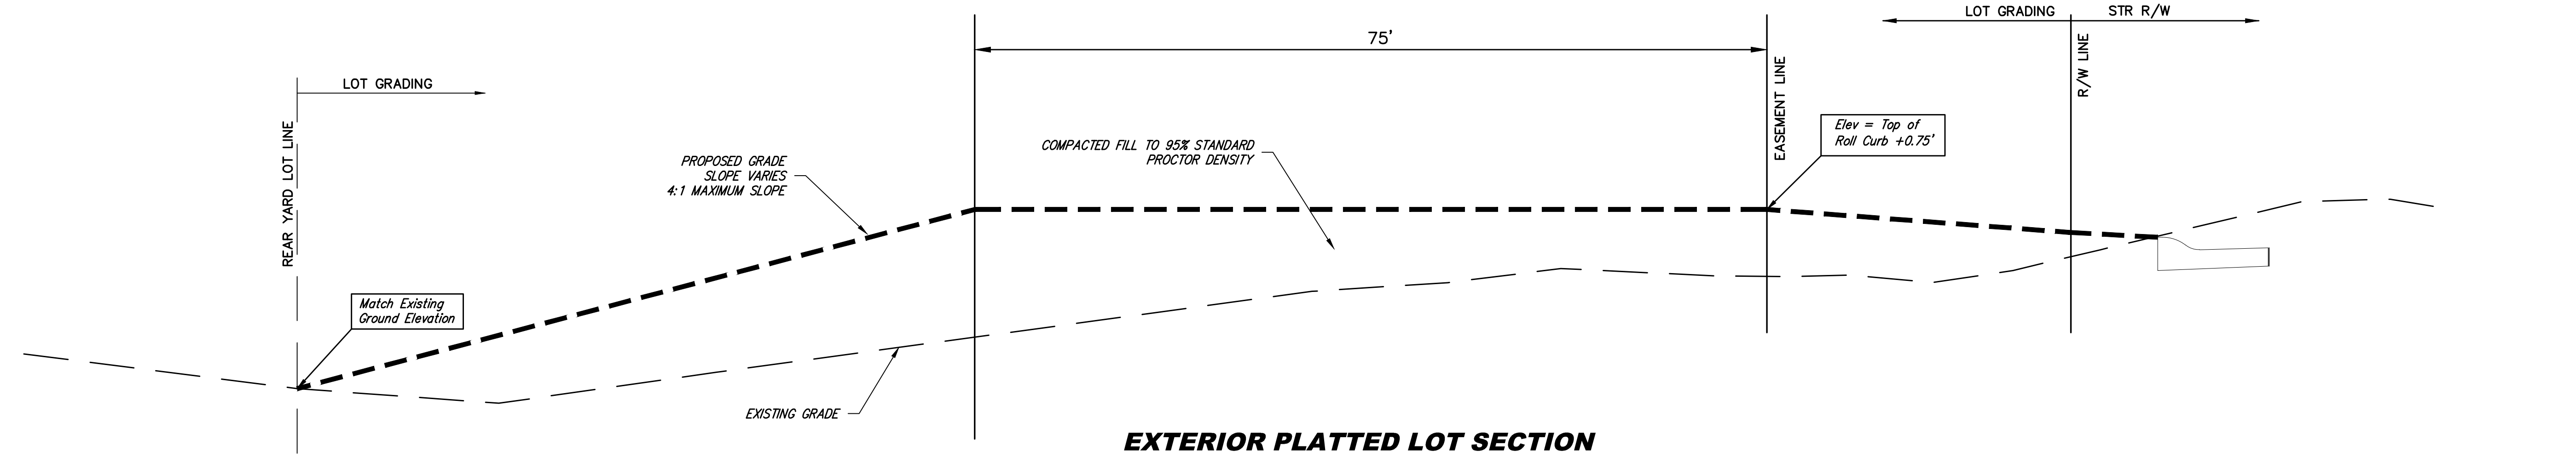


TYPICAL MASS GRADING DETAIL STREET R/W GRADING - LAKEWAY COURT

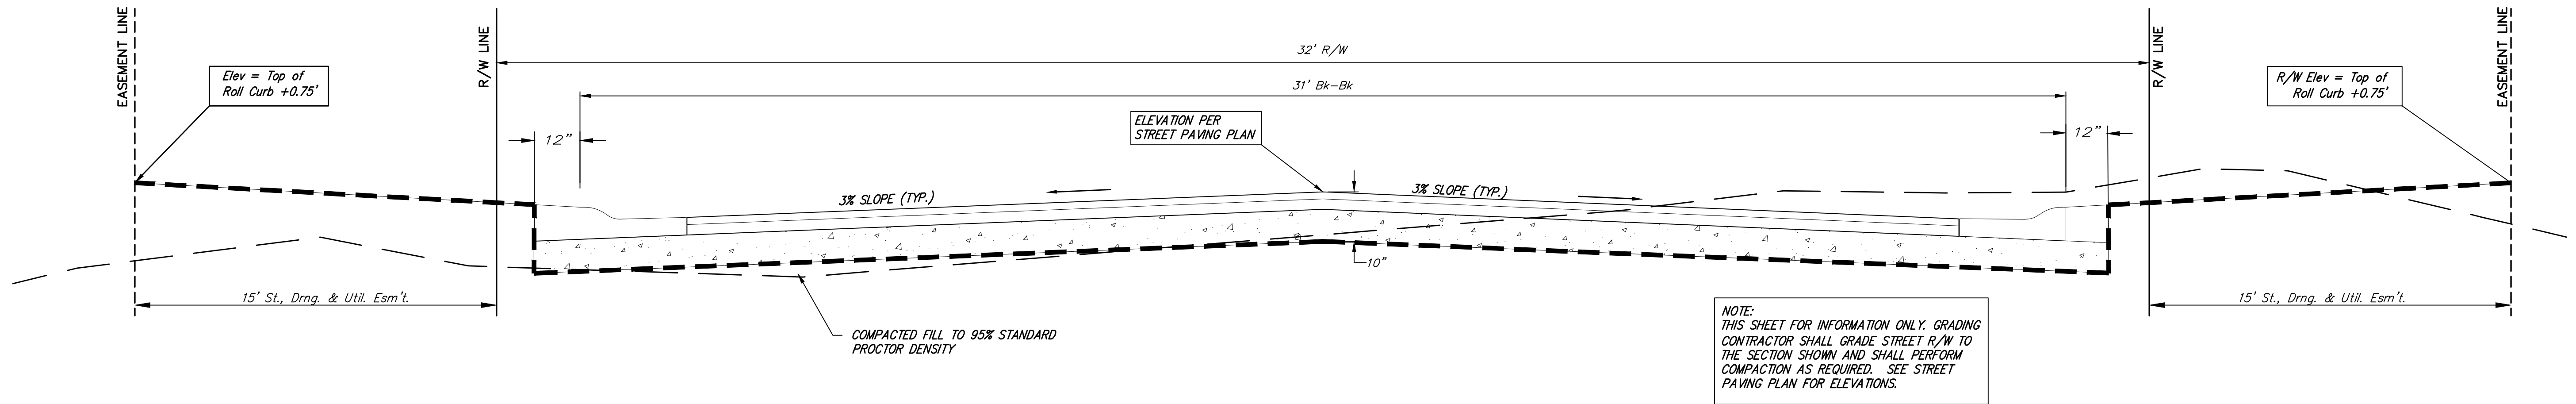

Baughman		Siena Lakes 2nd Addition - Phase III MASS GRADING TYPICAL SECTION Street Improvements	
Baughman Company, P.A. 315 Ellis St. Wichita, KS 67211 P 316-262-7271 F 316-262-0149 ENGINEERING SURVEYING PLANNING LANDSCAPE ARCHITECTURE			
PROJECT NUMBER	DESIGN AEG	DRAWN AEG	DATE 1/14/2020
REVISIONS:	SCALE NONE		
		24 OF 29	
C:\Projects\Siena Lakes 2nd 18054377\Engineering\Phase 3\Str_1904E159\MasGrd Det.dwg			