
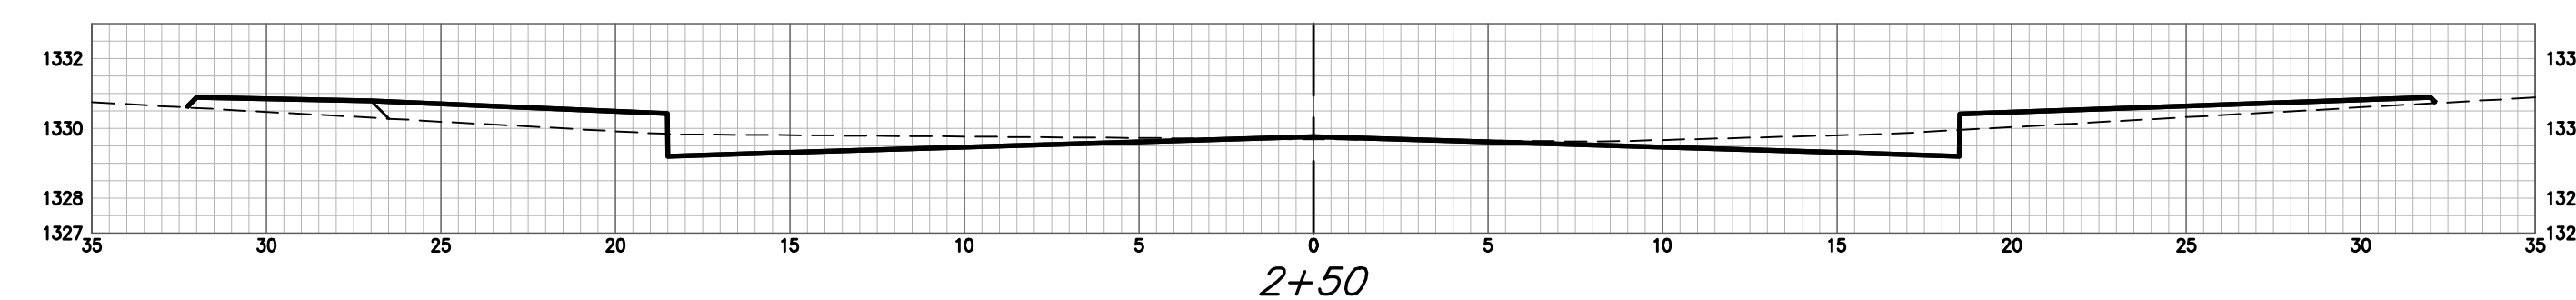


LAKEWAY CY Excavation (unadjusted)				LAKEWAY CY Compacted Fill (unadjusted)				LAKEWAY CY Loose Fill (unadjusted)			
Station	Area	Volume	Total	Station	Area	Volume	Total	Station	Area	Volume	Total
0+95.46	0.00	0.00	0.00	0+95.46	0.00	0.00	0.00	0+95.46	0.00	0.00	0.00
1+00	37.60	3.16	3.16	1+00	0.00	0.00	0.00	1+00	0.05	0.00	0.00
1+50	19.21	52.36	55.52	1+50	0.97	0.76	0.76	1+50	5.80	5.64	5.64
1+68.64	18.86	13.39	68.91	1+68.64	1.26	0.71	1.47	1+68.64	3.76	3.54	9.18
1+96.90	32.01	28.35	97.26	1+96.90	1.99	1.63	3.10	1+96.90	0.61	2.48	11.66
2+25.13	32.93	35.19	132.44	2+25.13	7.63	5.76	8.87	2+25.13	5.28	3.17	14.83
2+50	9.69	19.50	151.94	2+50	2.11	5.38	14.25	2+50	8.87	6.60	21.43
3+00	19.77	27.24	179.18	3+00	1.32	3.79	18.04	3+00	1.93	10.20	31.63
3+42.42	29.90	39.22	218.40	3+42.42	3.27	2.71	20.75	3+42.42	3.71	3.64	35.27

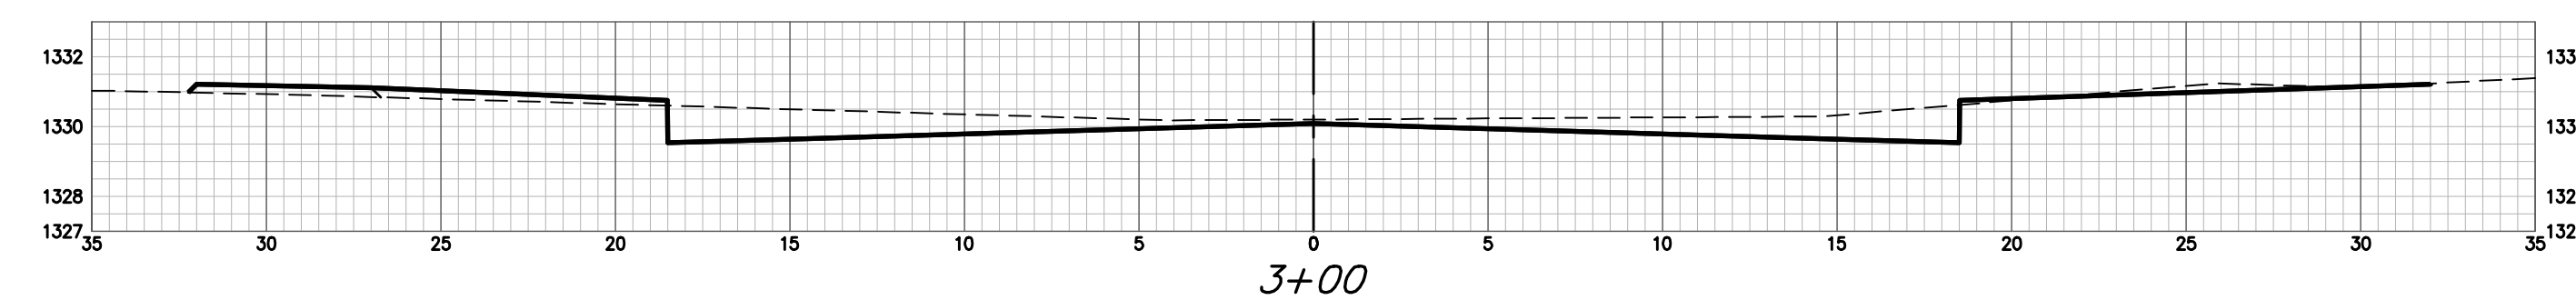

LAKEWAY