




EXC = 28.7  
LF = 7.6  
CF = 0.0

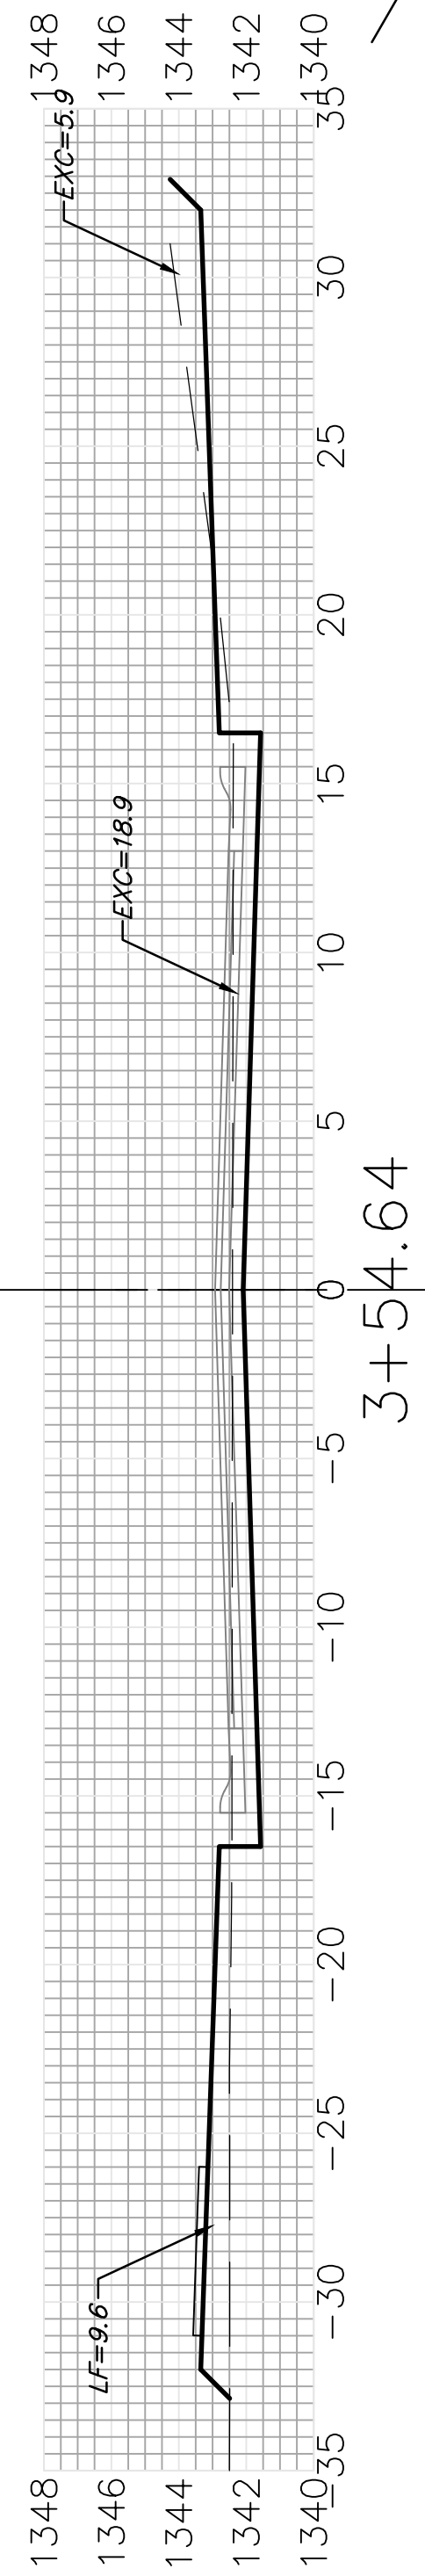


EXC = 60.2  
LF = 9.7  
CF = 0.0

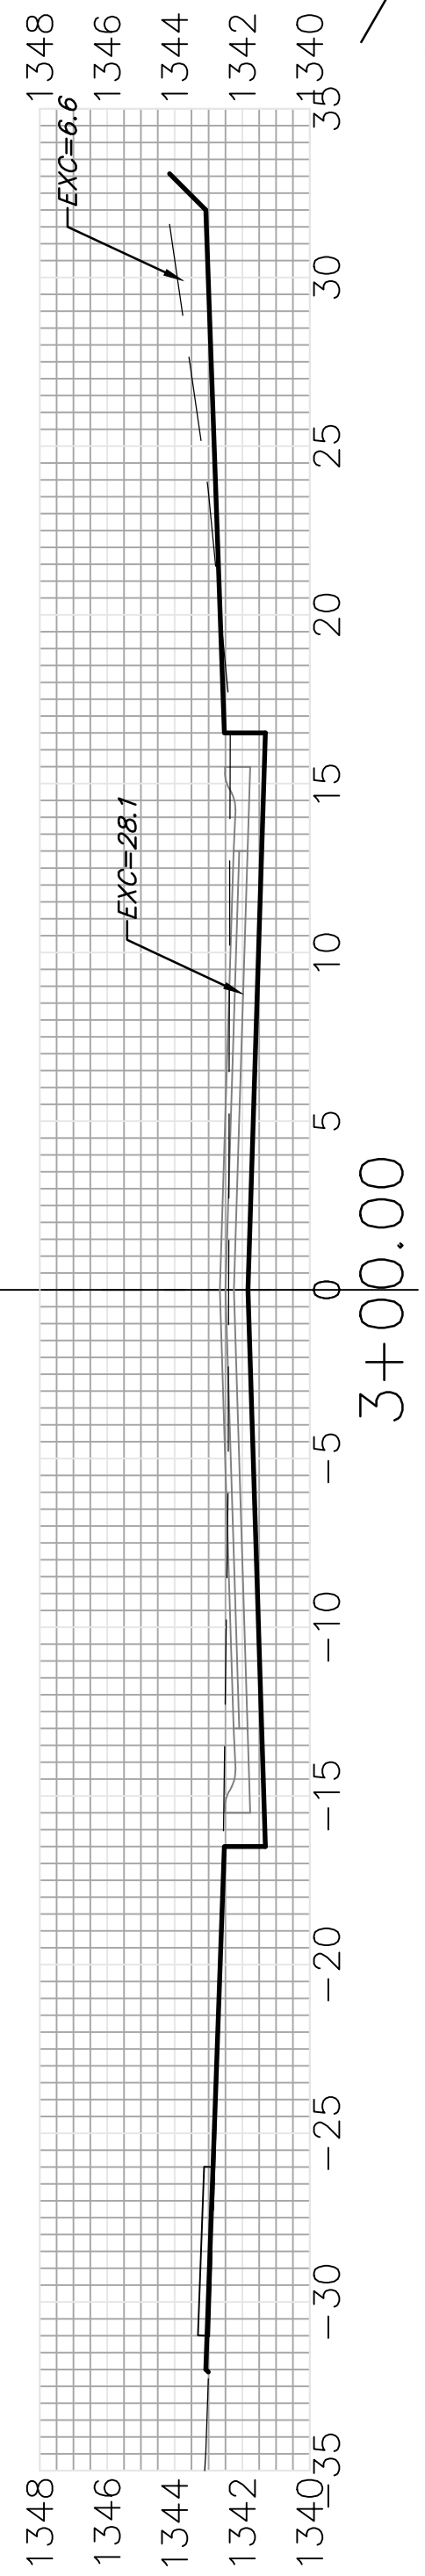


EXC = 70.9  
LF = 0.0  
CF = 0.0

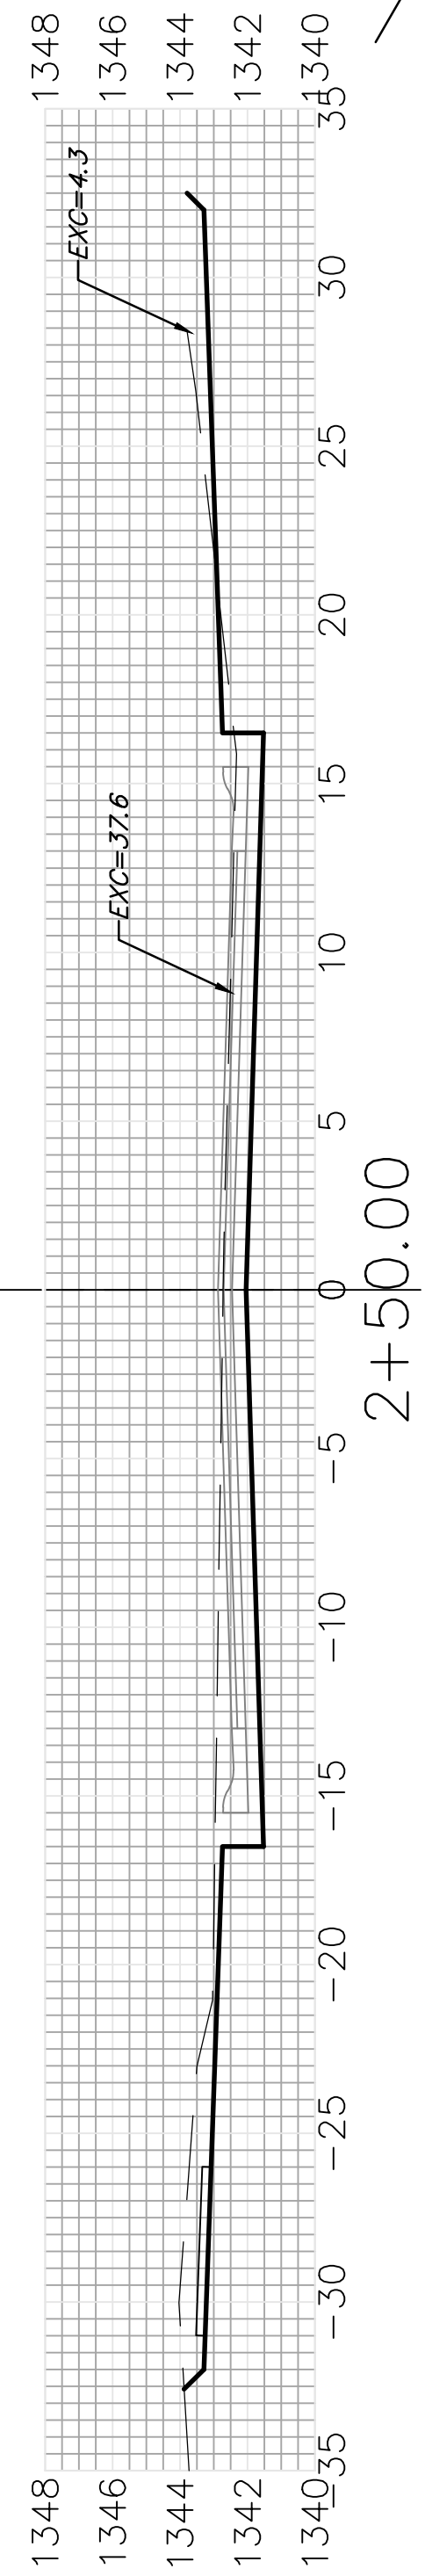


EXC = 65.4  
LF = 0.0  
CF = 0.0

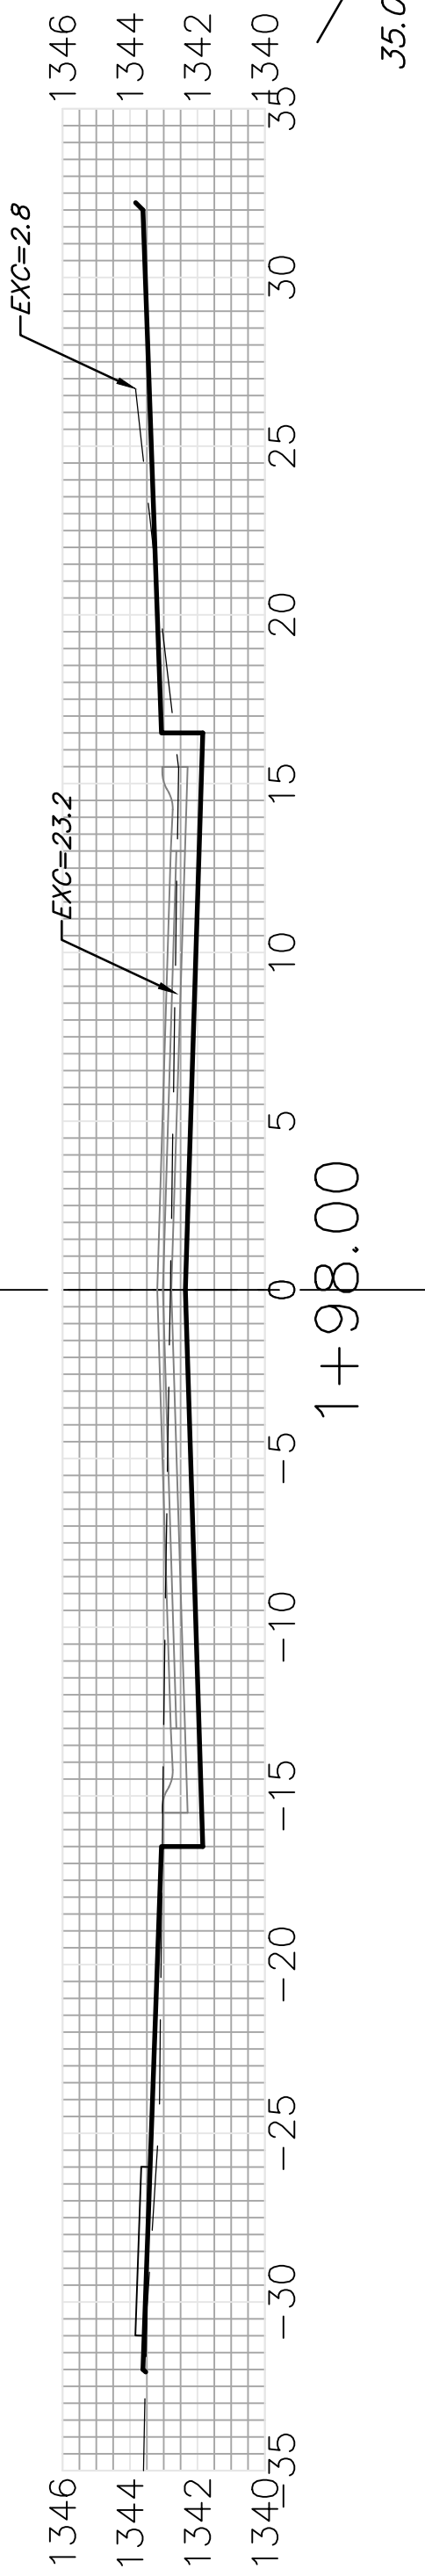


EXC = 37.7  
LF = 0.0  
CF = 0.0

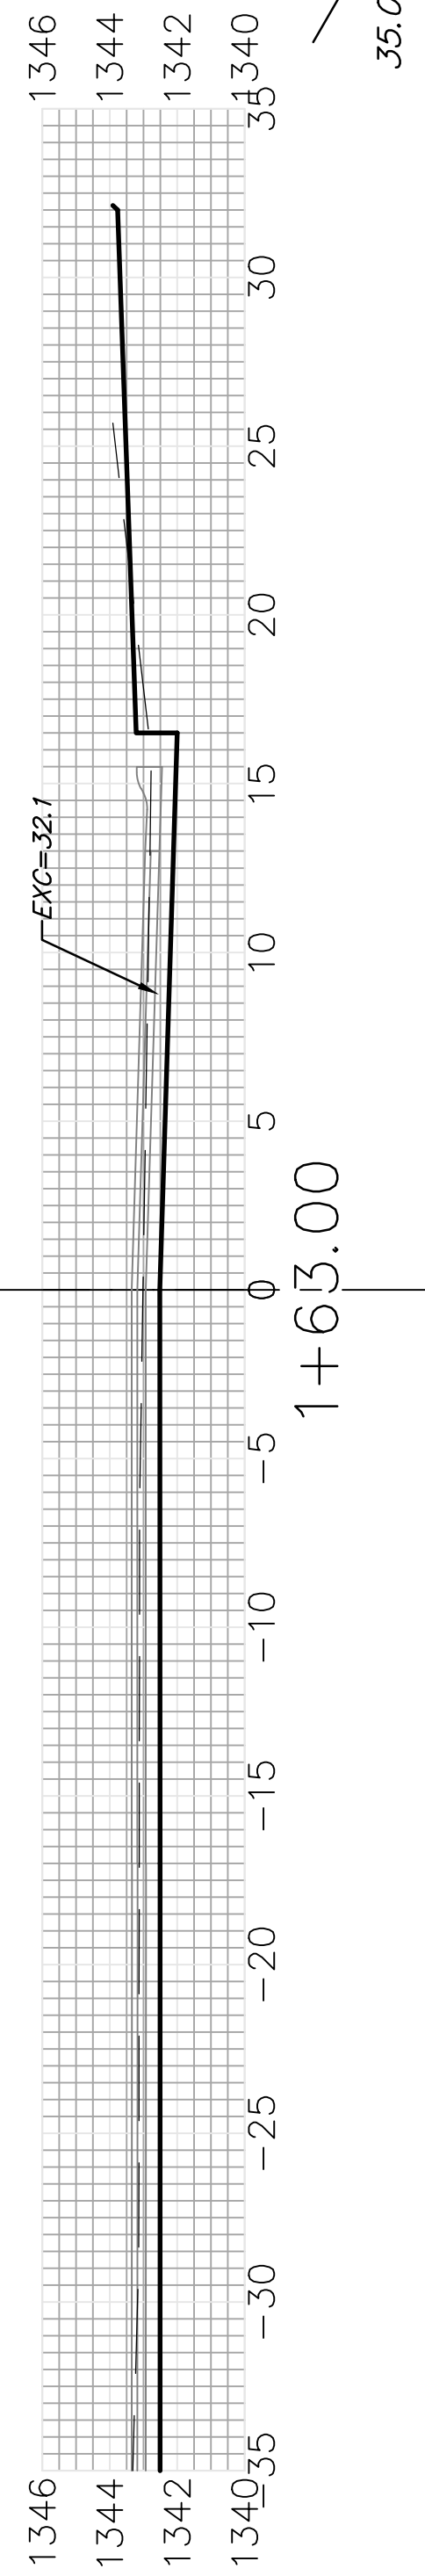


EXC = 38.0  
LF = 9.4  
CF = 0.0

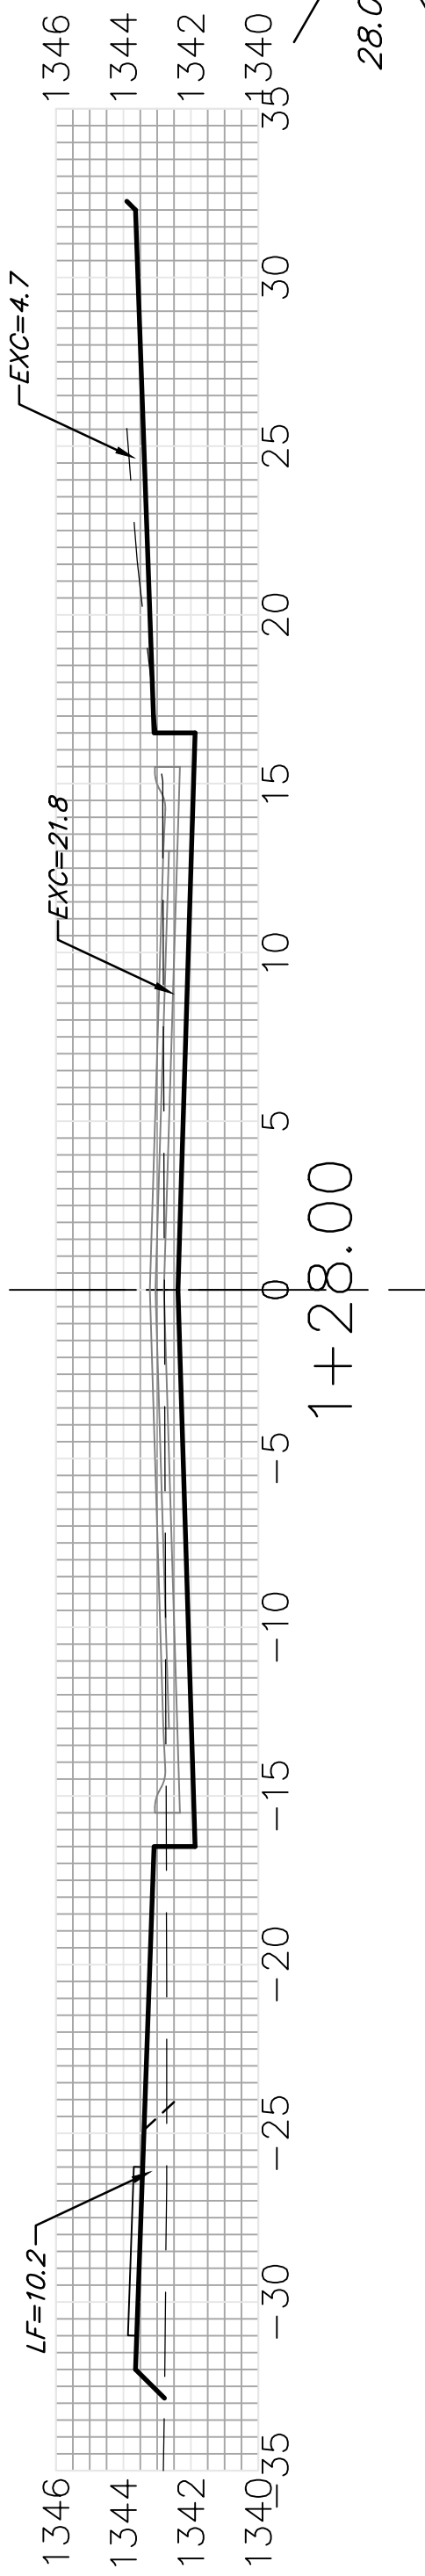


EXC = 31.8  
LF = 11.4  
CF = 0.0

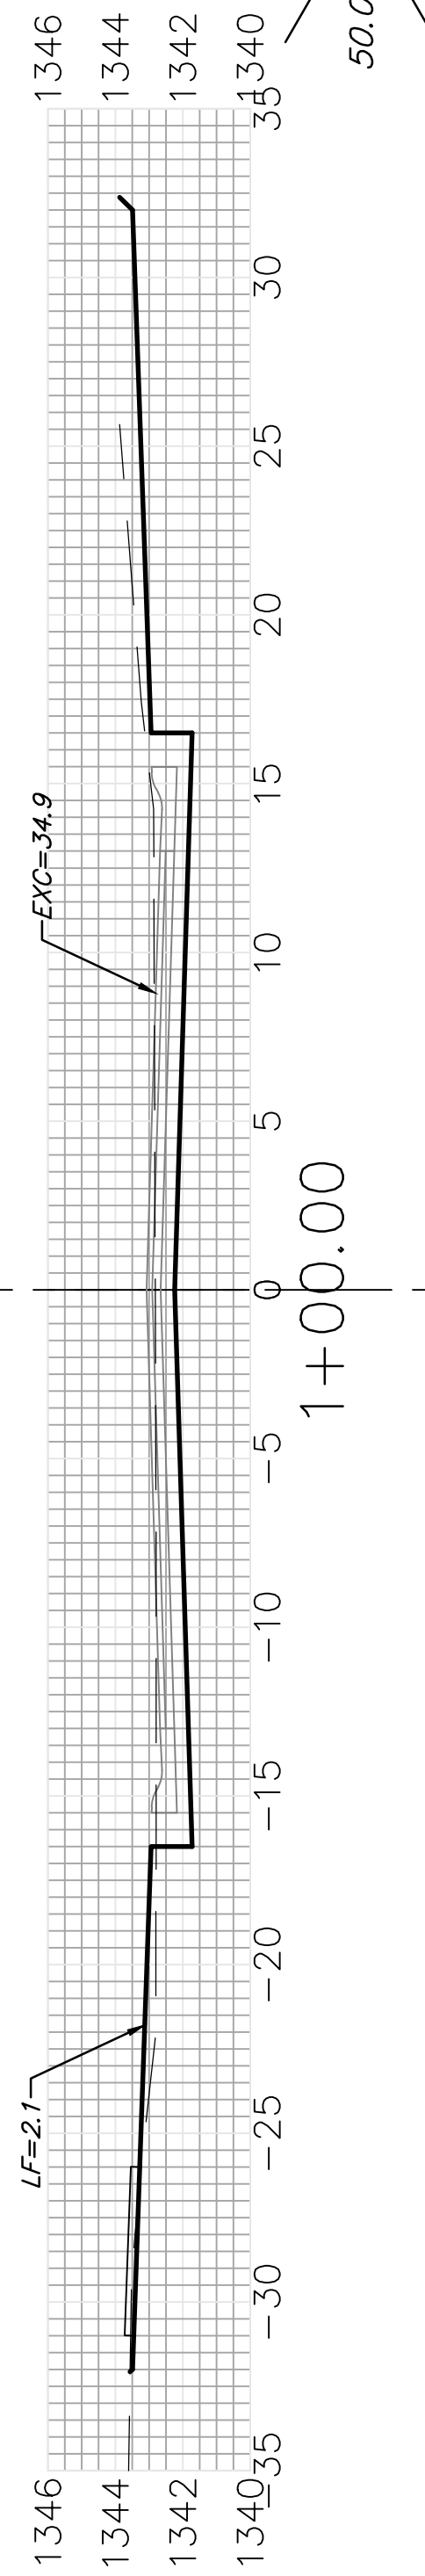

EXC = 71.3  
LF = 1.9  
CF = 0.0

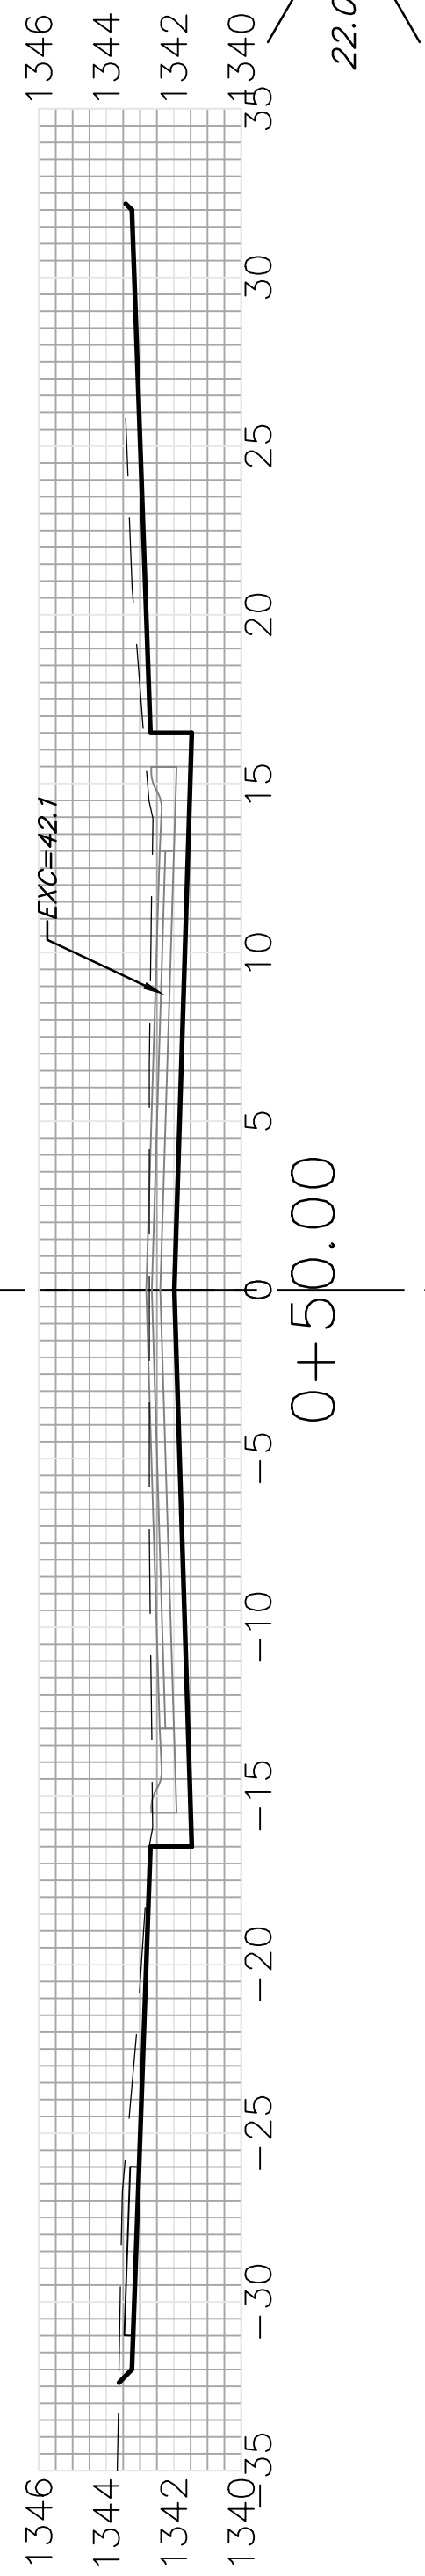

EXC = 31.0  
LF = 0.0  
CF = 0.0

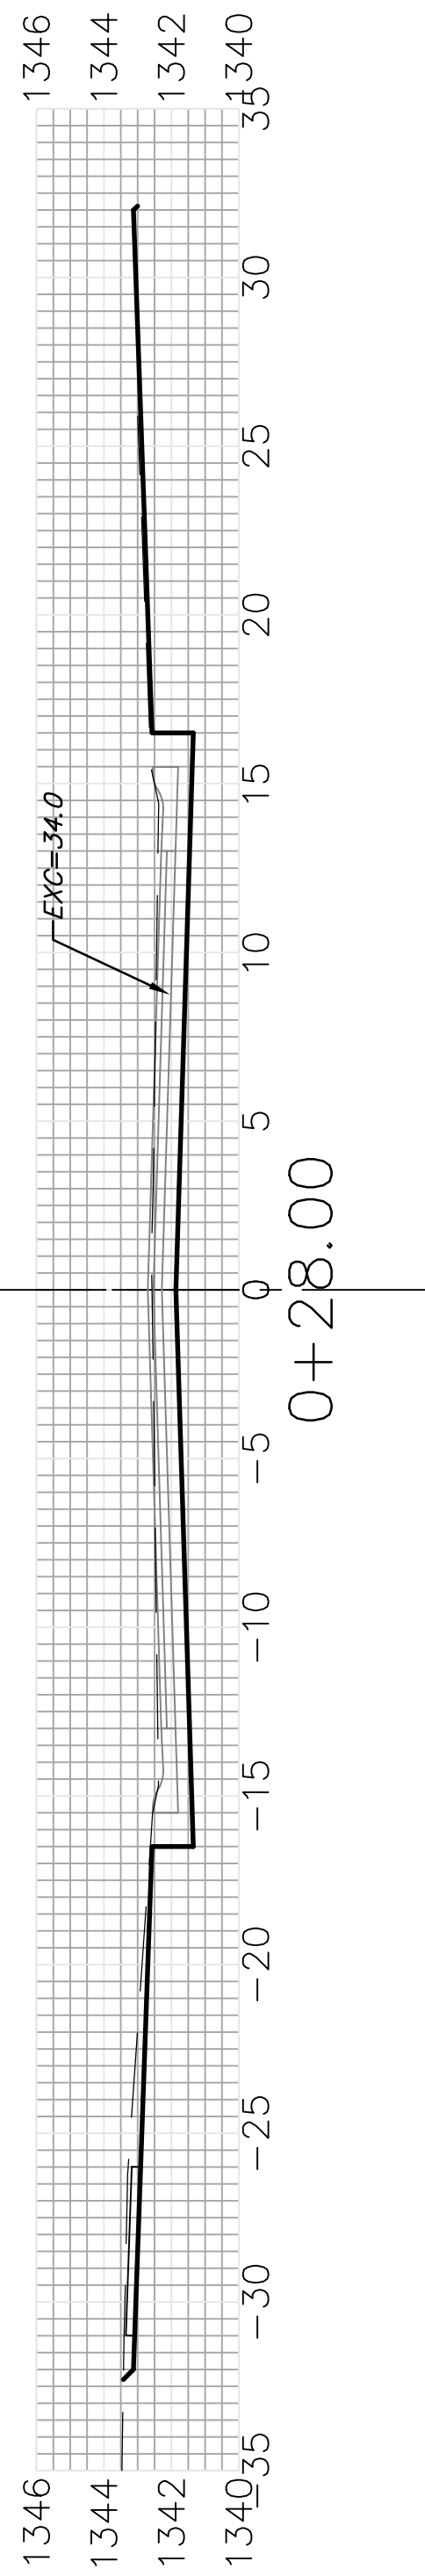

FIREFLY

Sheet Totals  
Excavation = 435.0 C.Y.  
Loose Fill = 40.0 C.Y.  
Compacted Fill = 0.0 C.Y.

