
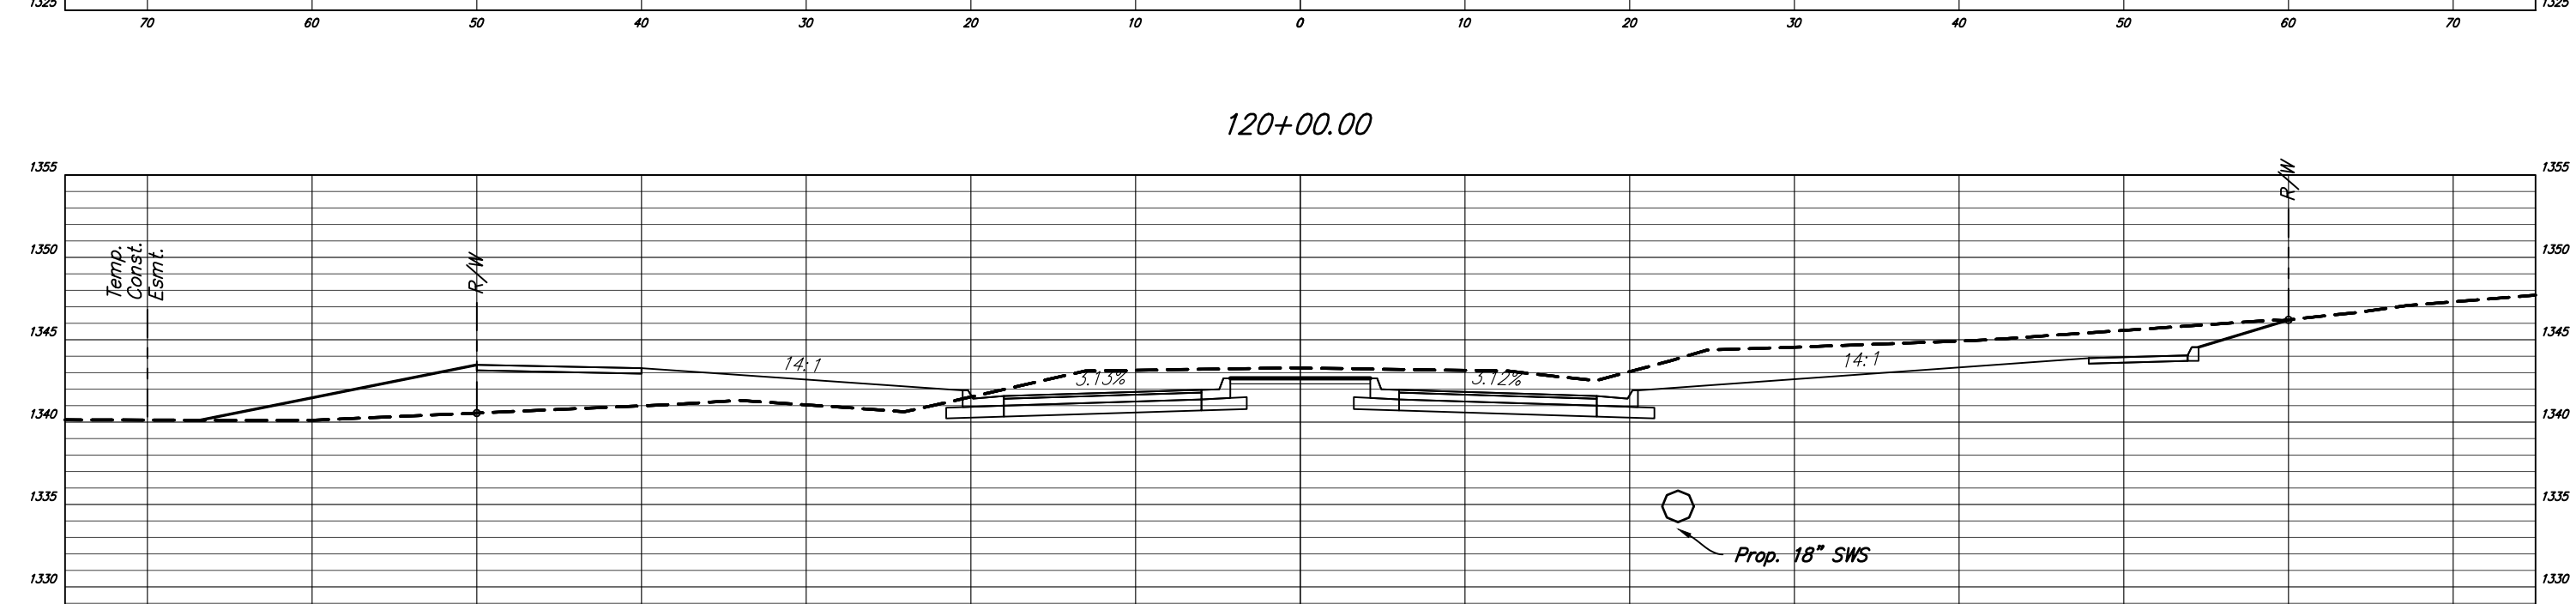
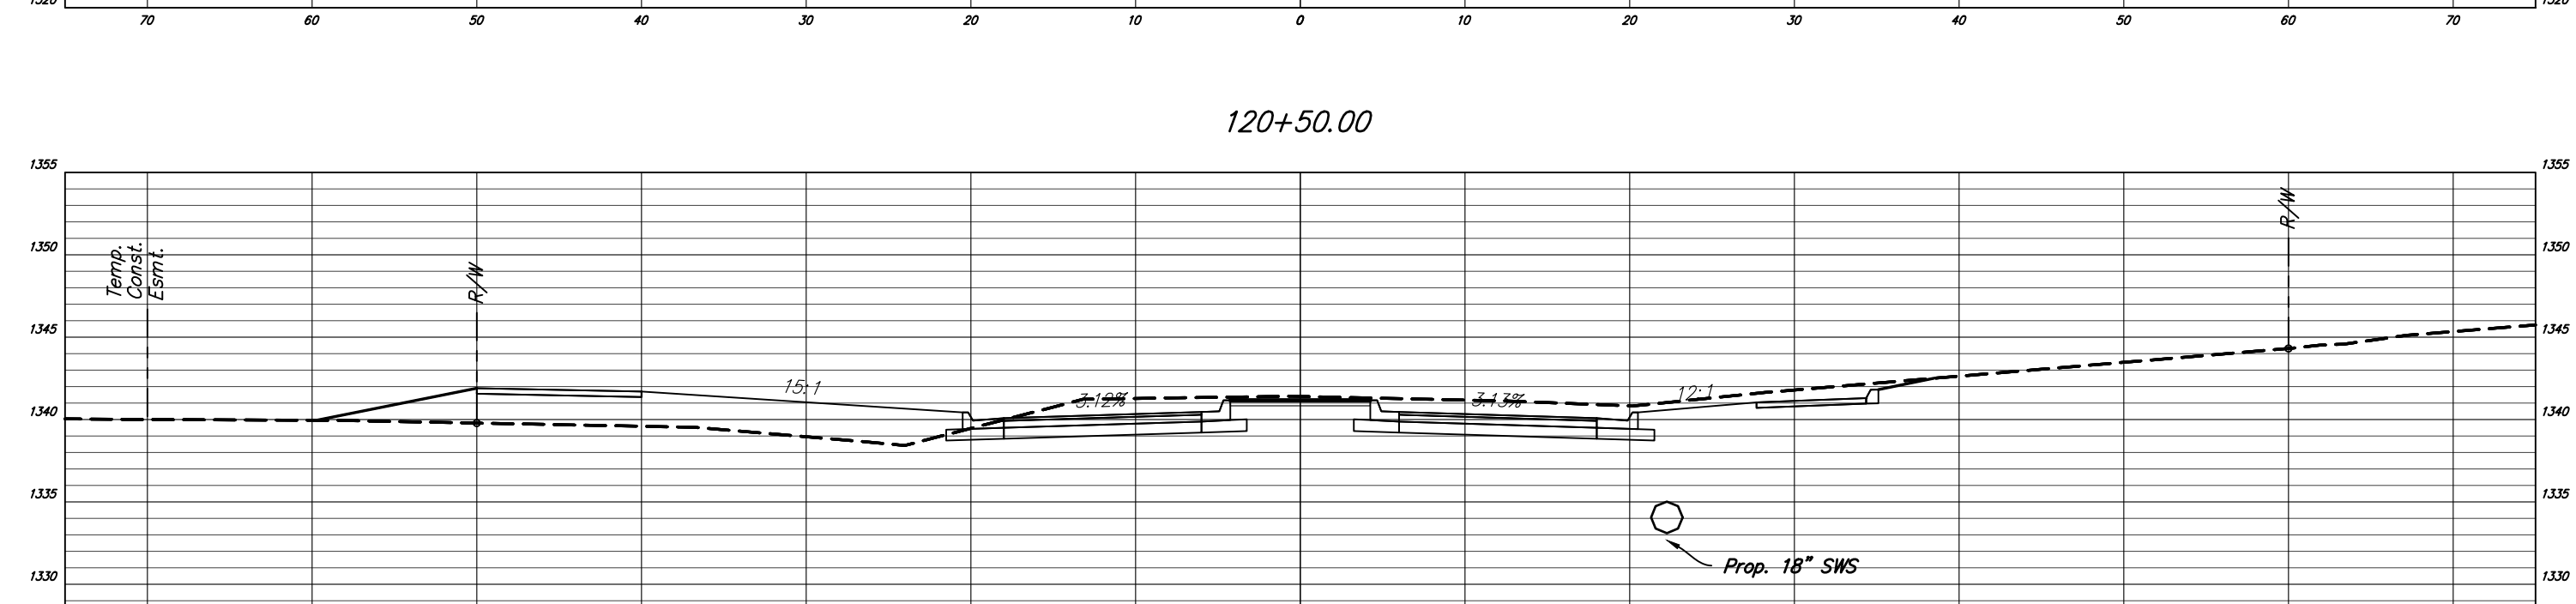
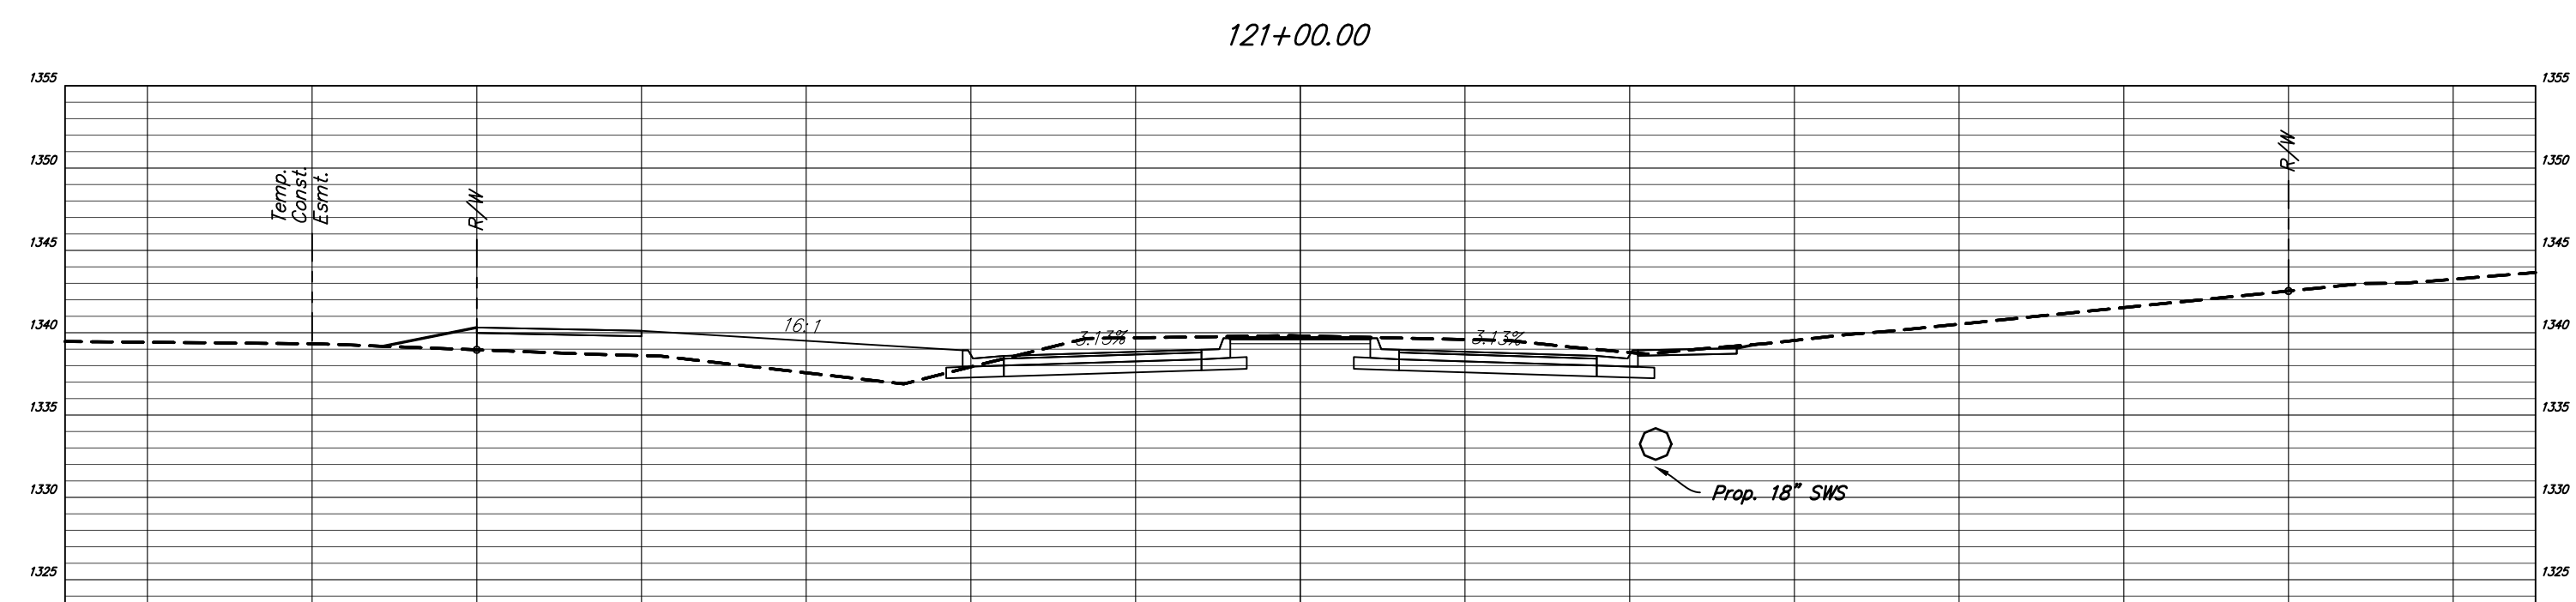
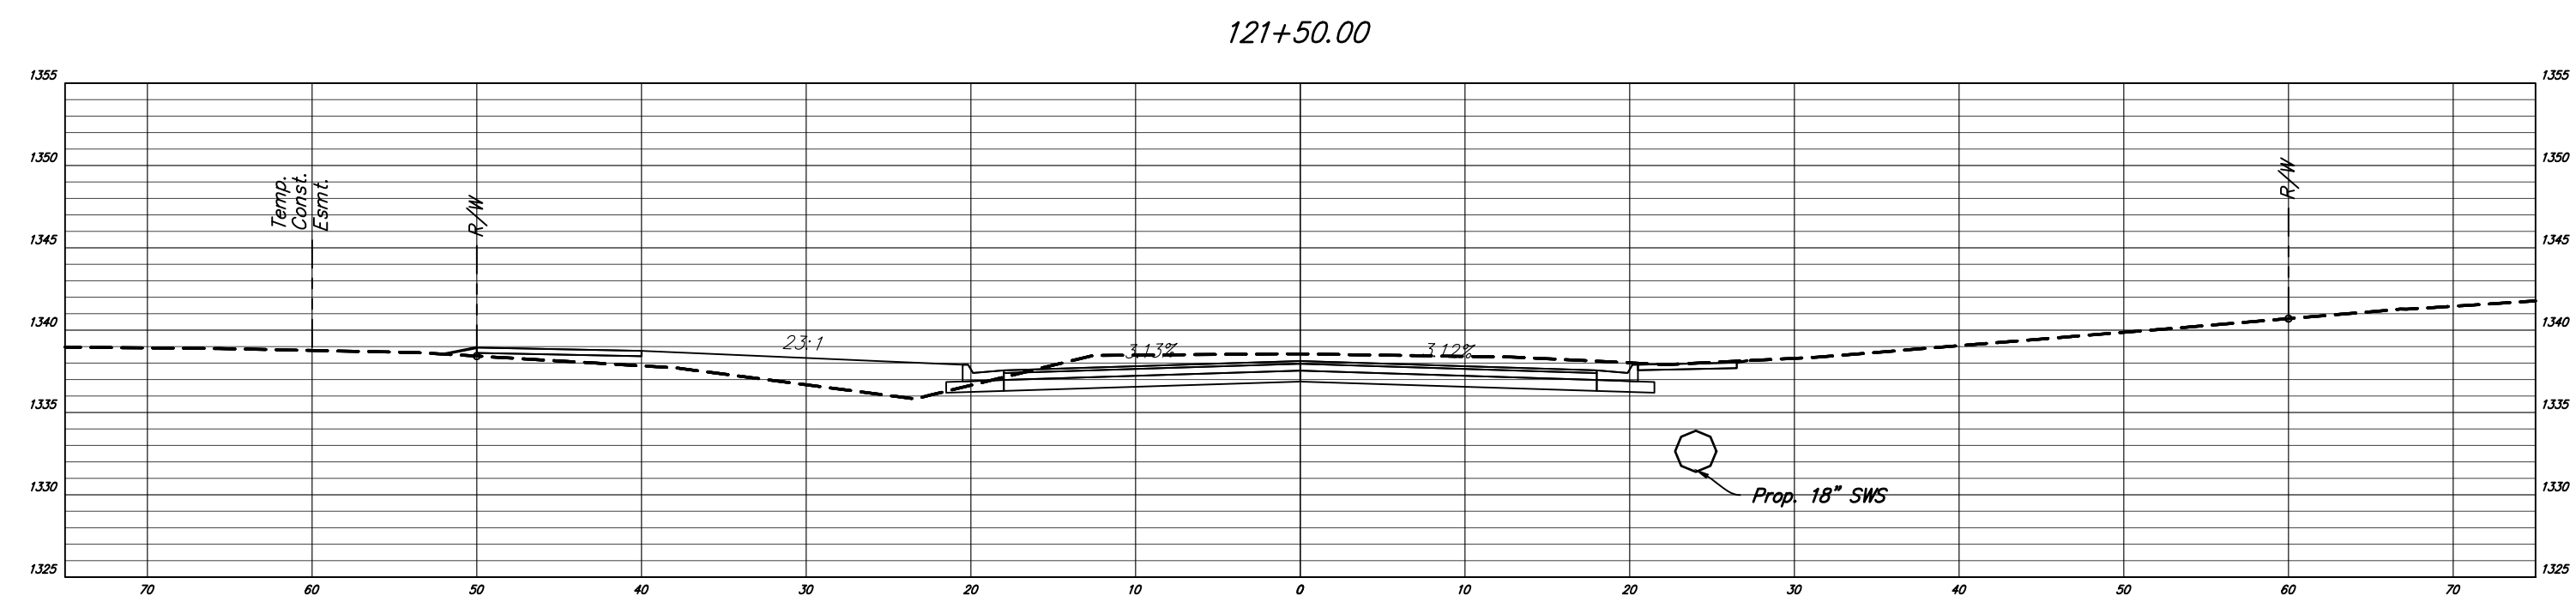


Drawn By: Schwab-Eaton, P.A.
 5/3/2019 2:06 PM
 Plotted:

File: 15.W011_X_Sections.dwg

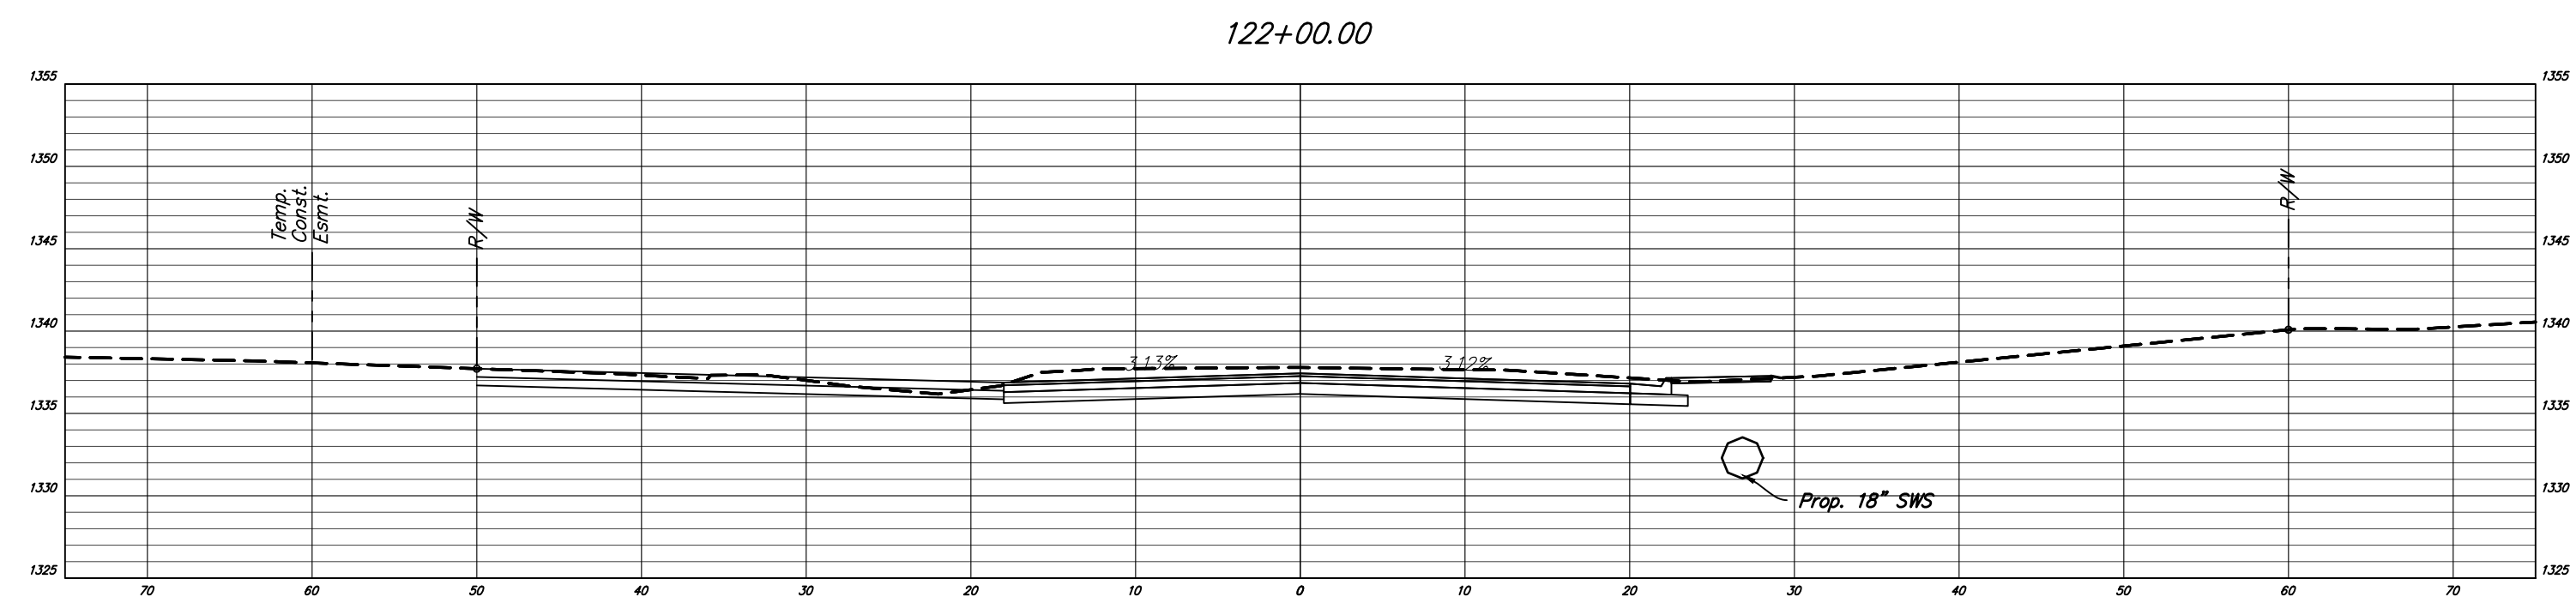

CITY OF WICHITA

13TH STREET NORTH
CROSS SECTIONS

DESIGNED	MS	DRAWN	JM	SCALE	1" = 10'-0"	SHEET NO.	105
CHECKED	MS	DATE	09/18				